




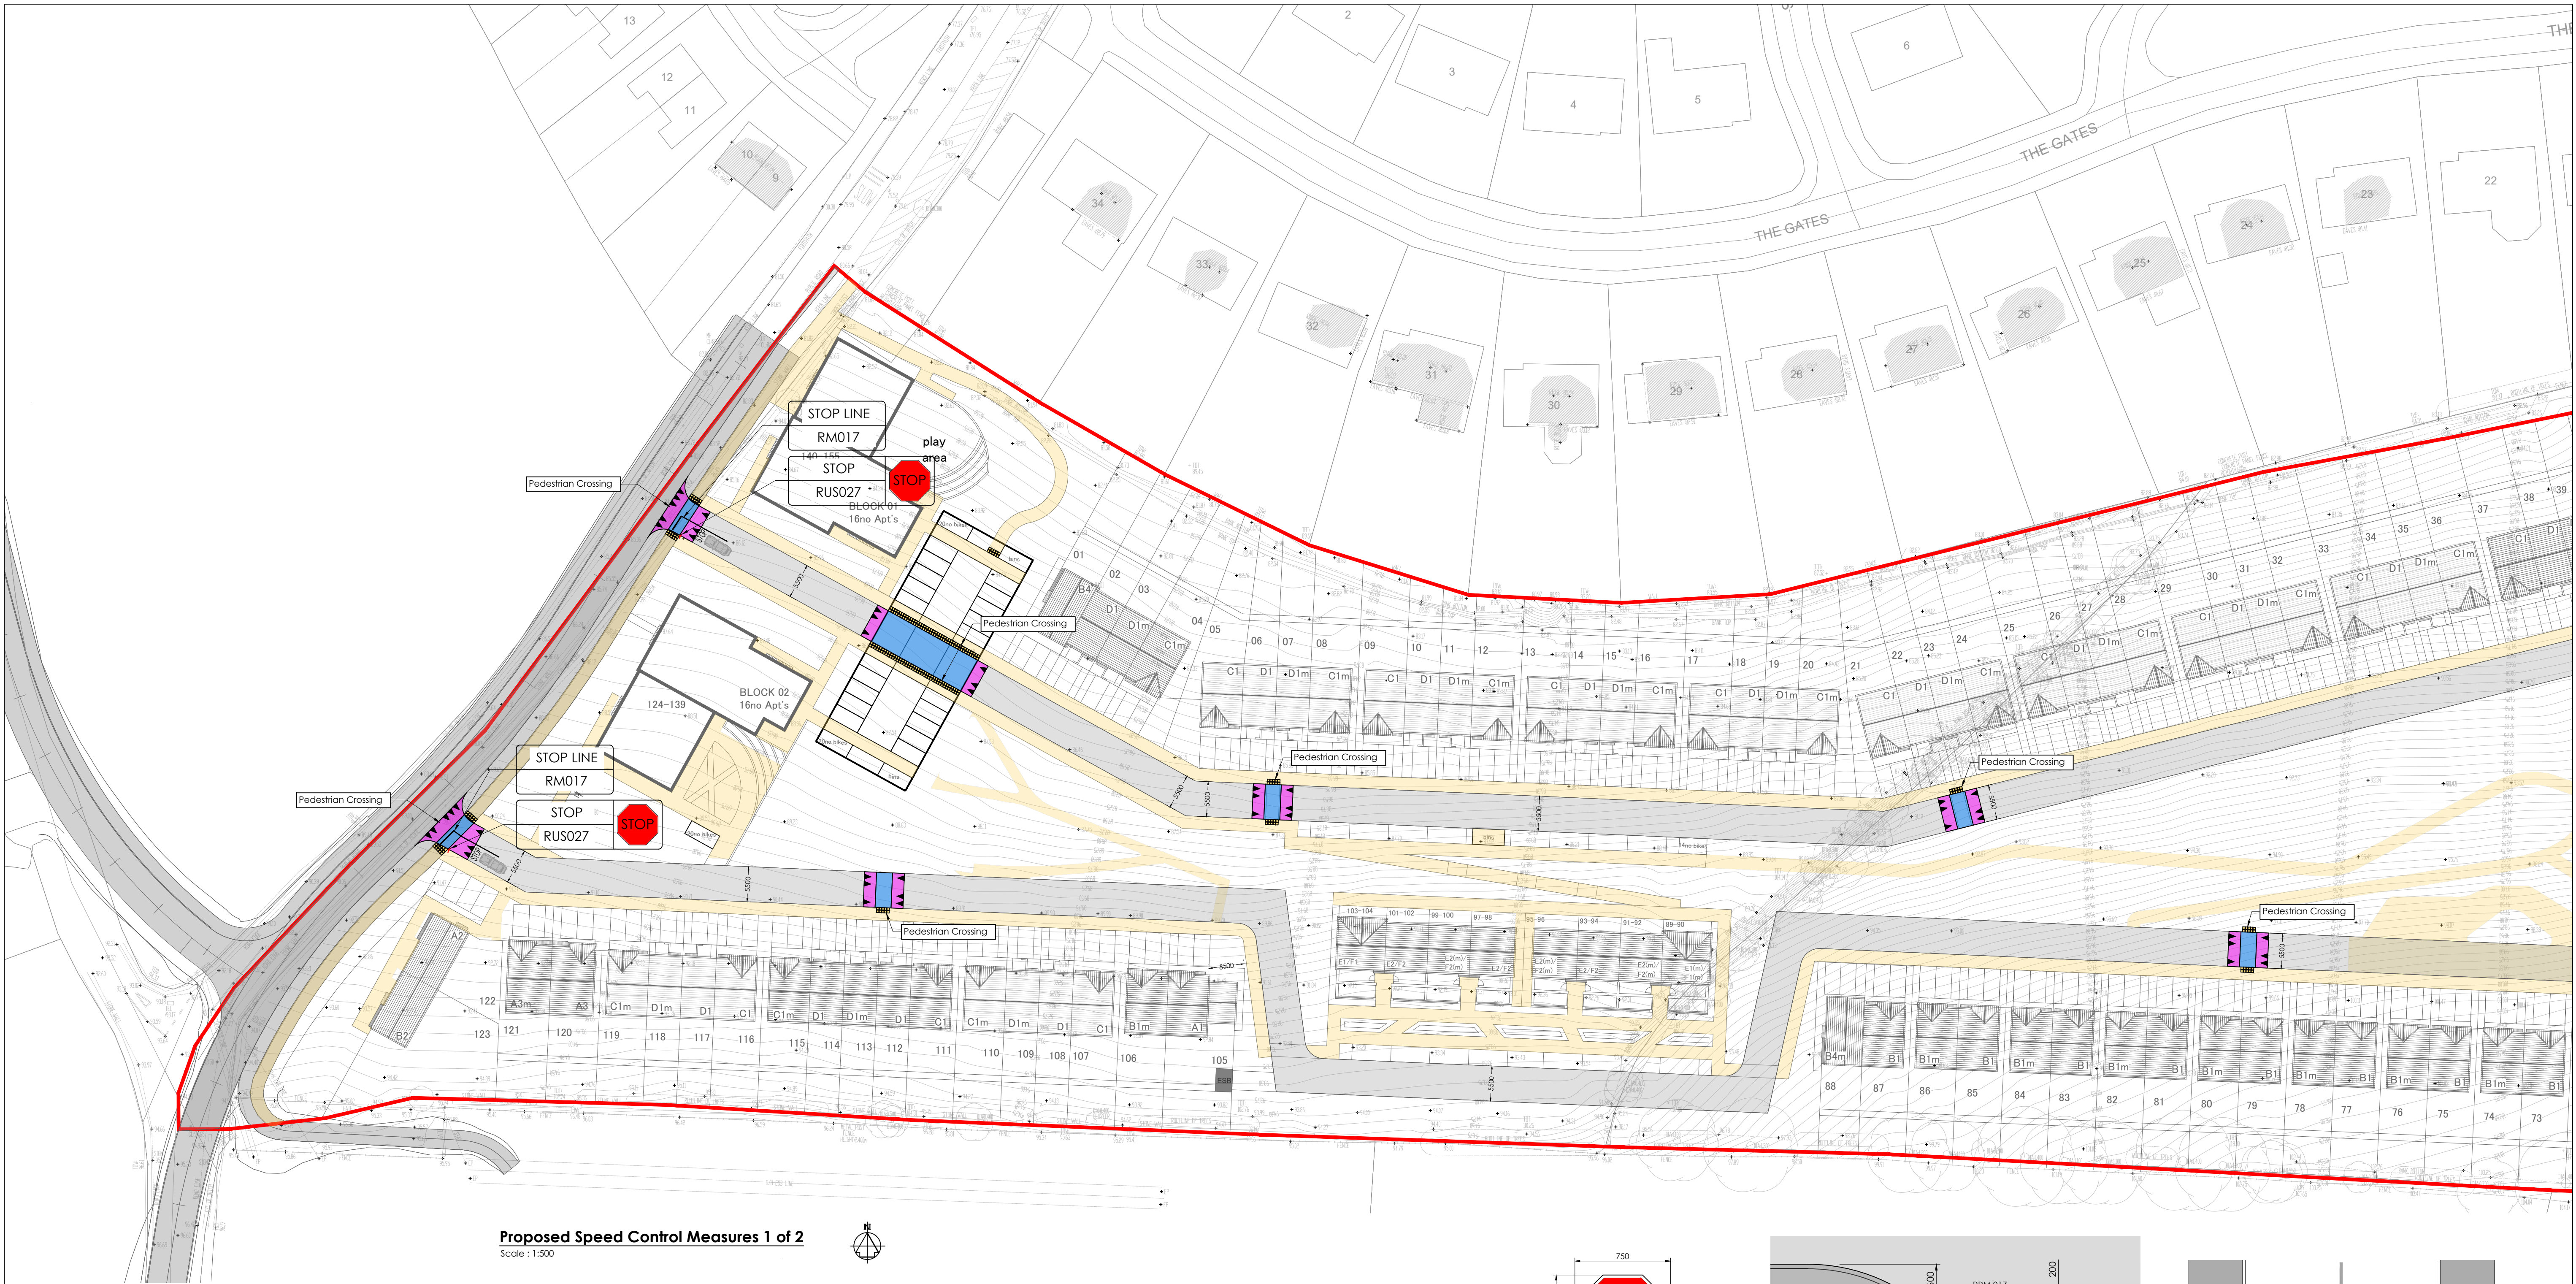

Proposed Speed Control Measures 1 of 2
Scale : 1:500

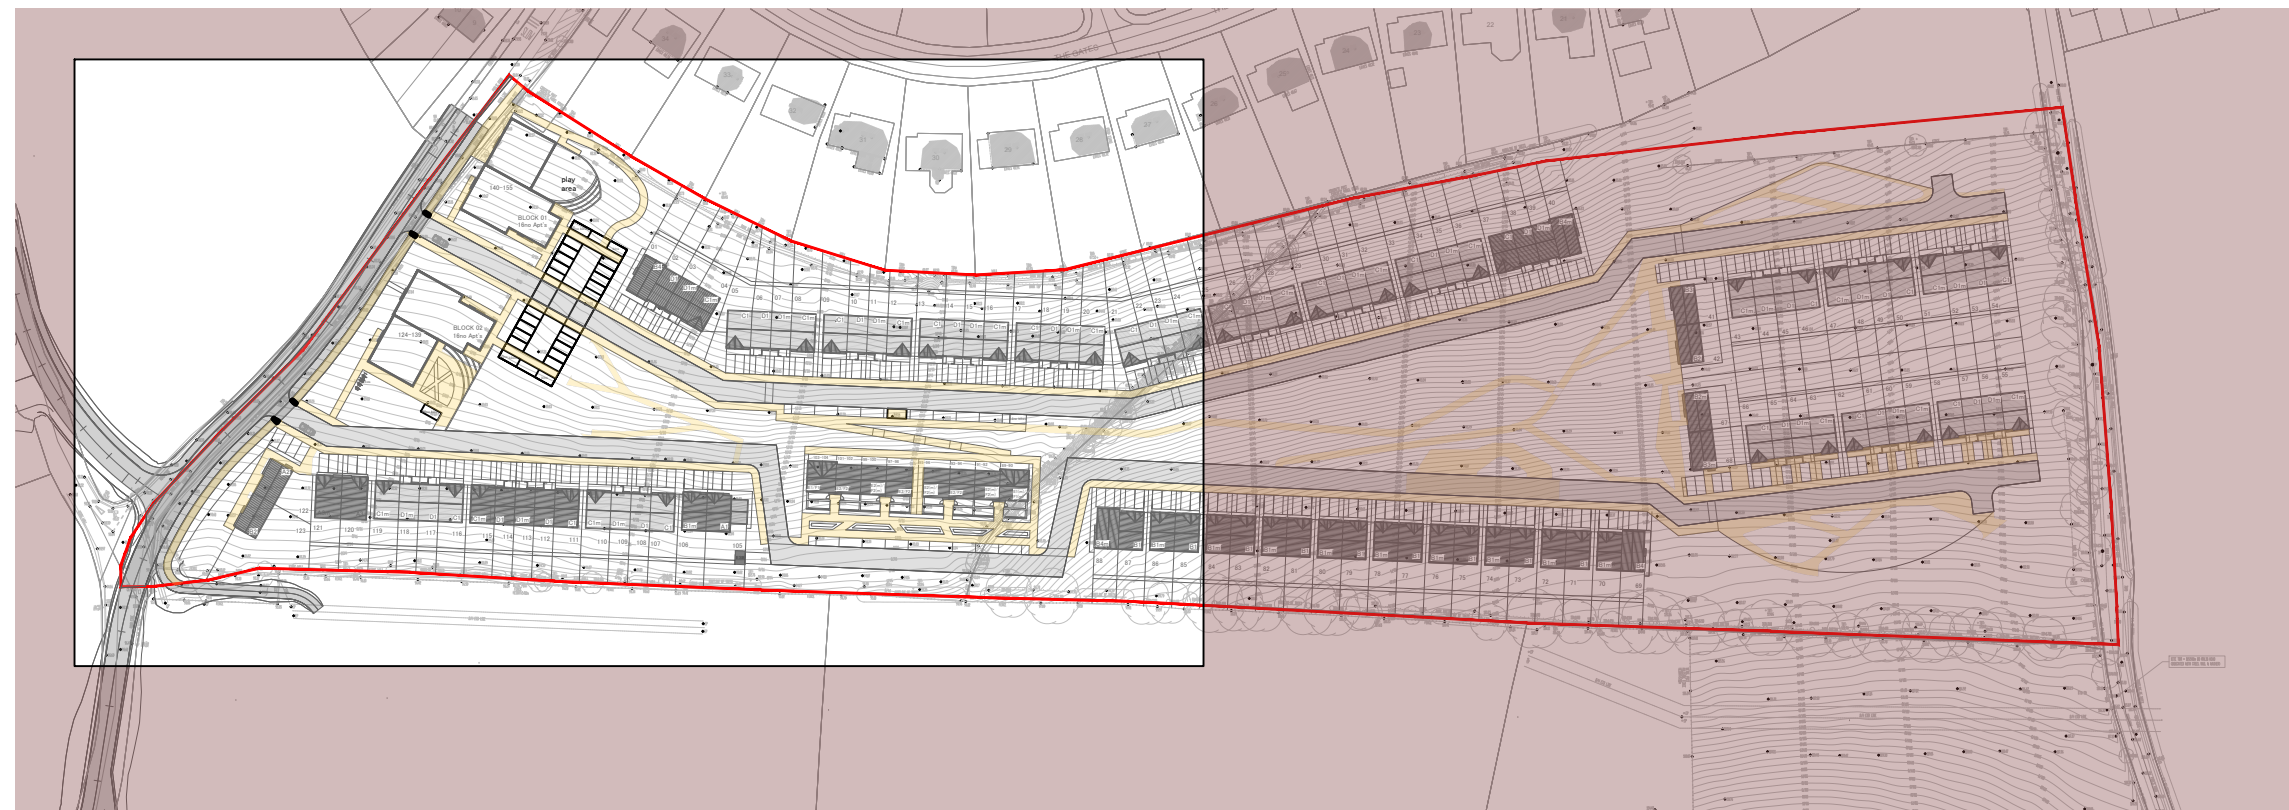


Site Layout - Key Plan
Scale : 1:2000


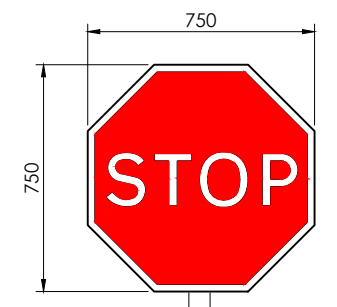


Speed km/h	Sign Size
< 50	750mm
50-60	750-900mm
60<	900-1200mm

750mm STOP SIGN (RUS 027) TO COMPLY WITH TSM 5.2

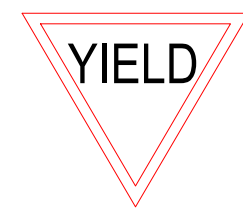

750mm YIELD SIGN (RUS 026) TO COMPLY WITH TSM 5.3

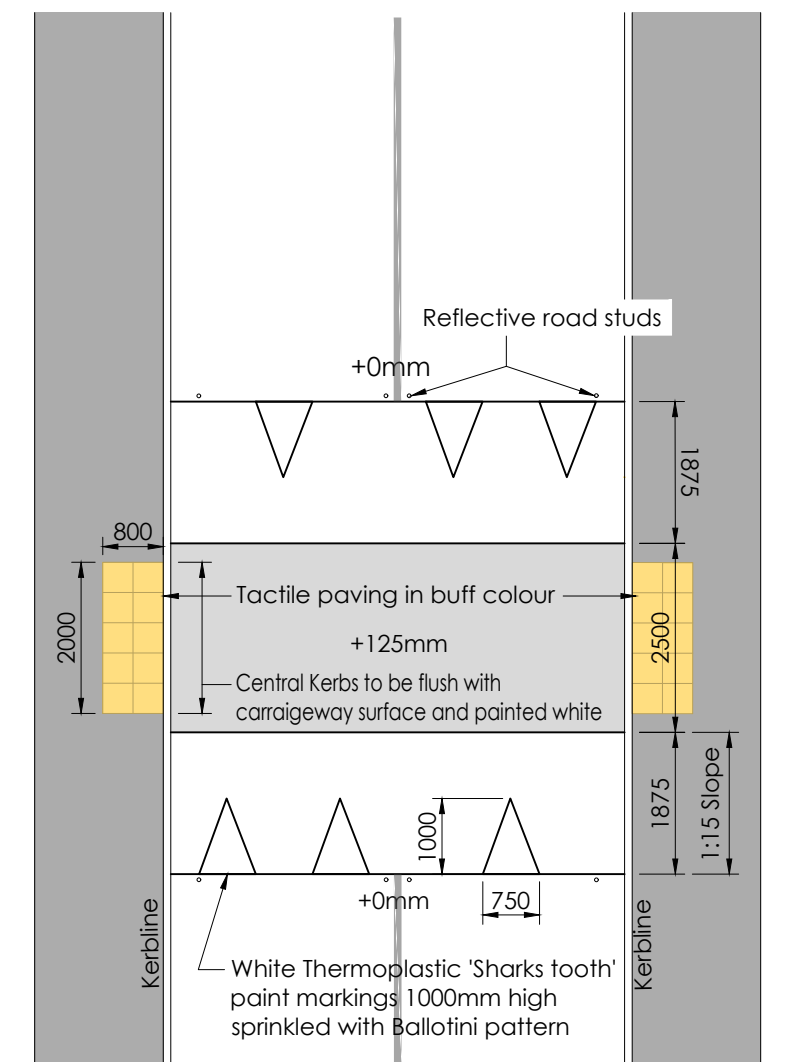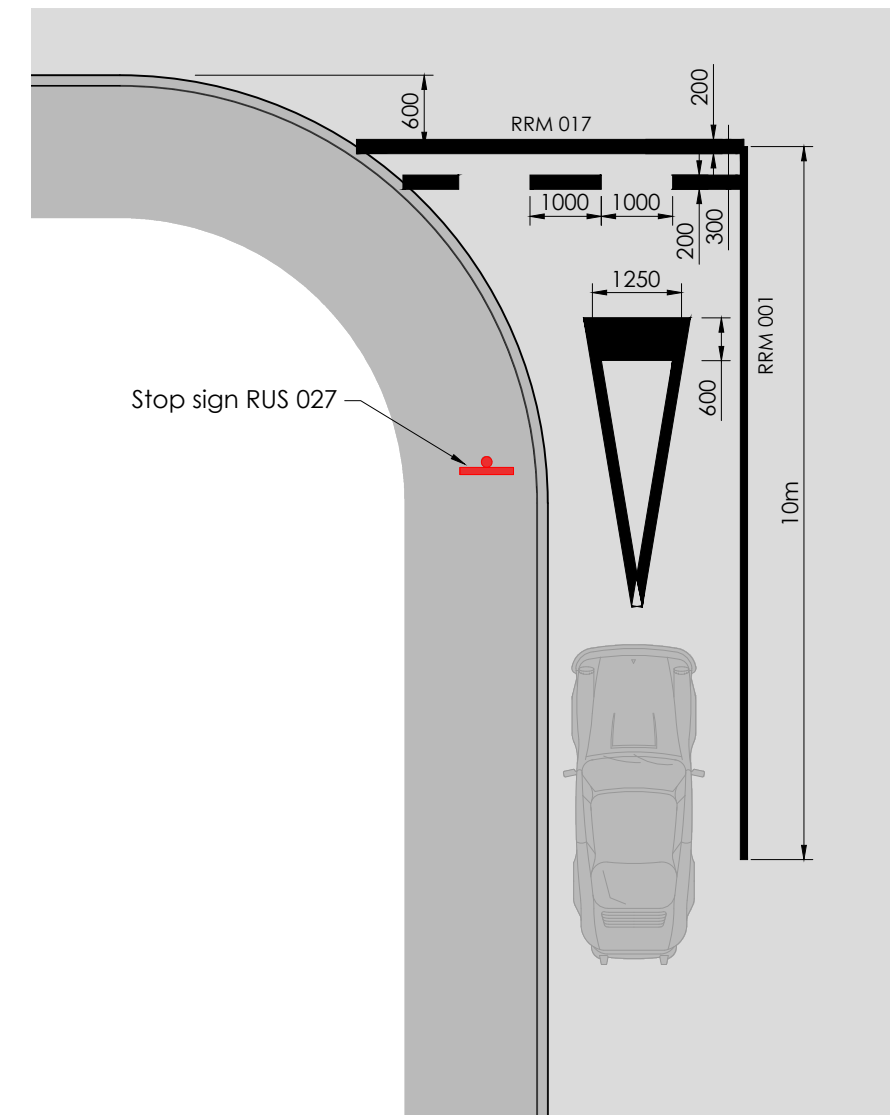

REV.	DRAWN	CHKD	APPRVD	DATE	DETAILS
C	G.S.	S.O'D.	S.O'D.	17.06.25	Revised & Reissued for Part 8 Planning
B	A.G.	S.O'D.	S.O'D.	10.04.25	Revised & Reissued for Cork City Council
A	G.S.	C.O'S	C.O'S	27.06.24	Issued for ITCD Cork City Council

CLIENT	OBR Construction
PROJECT	Residential Development, Matthew Hill, Lehenaghmore, Cork

DRAWING TITLE	Proposed Speed Control Measures 1 of 2
SHEET	A1
SCALE	1:500
PROJECT NO.	6476
DRAWING NO.	0015
STATUS/ISSUE	C