


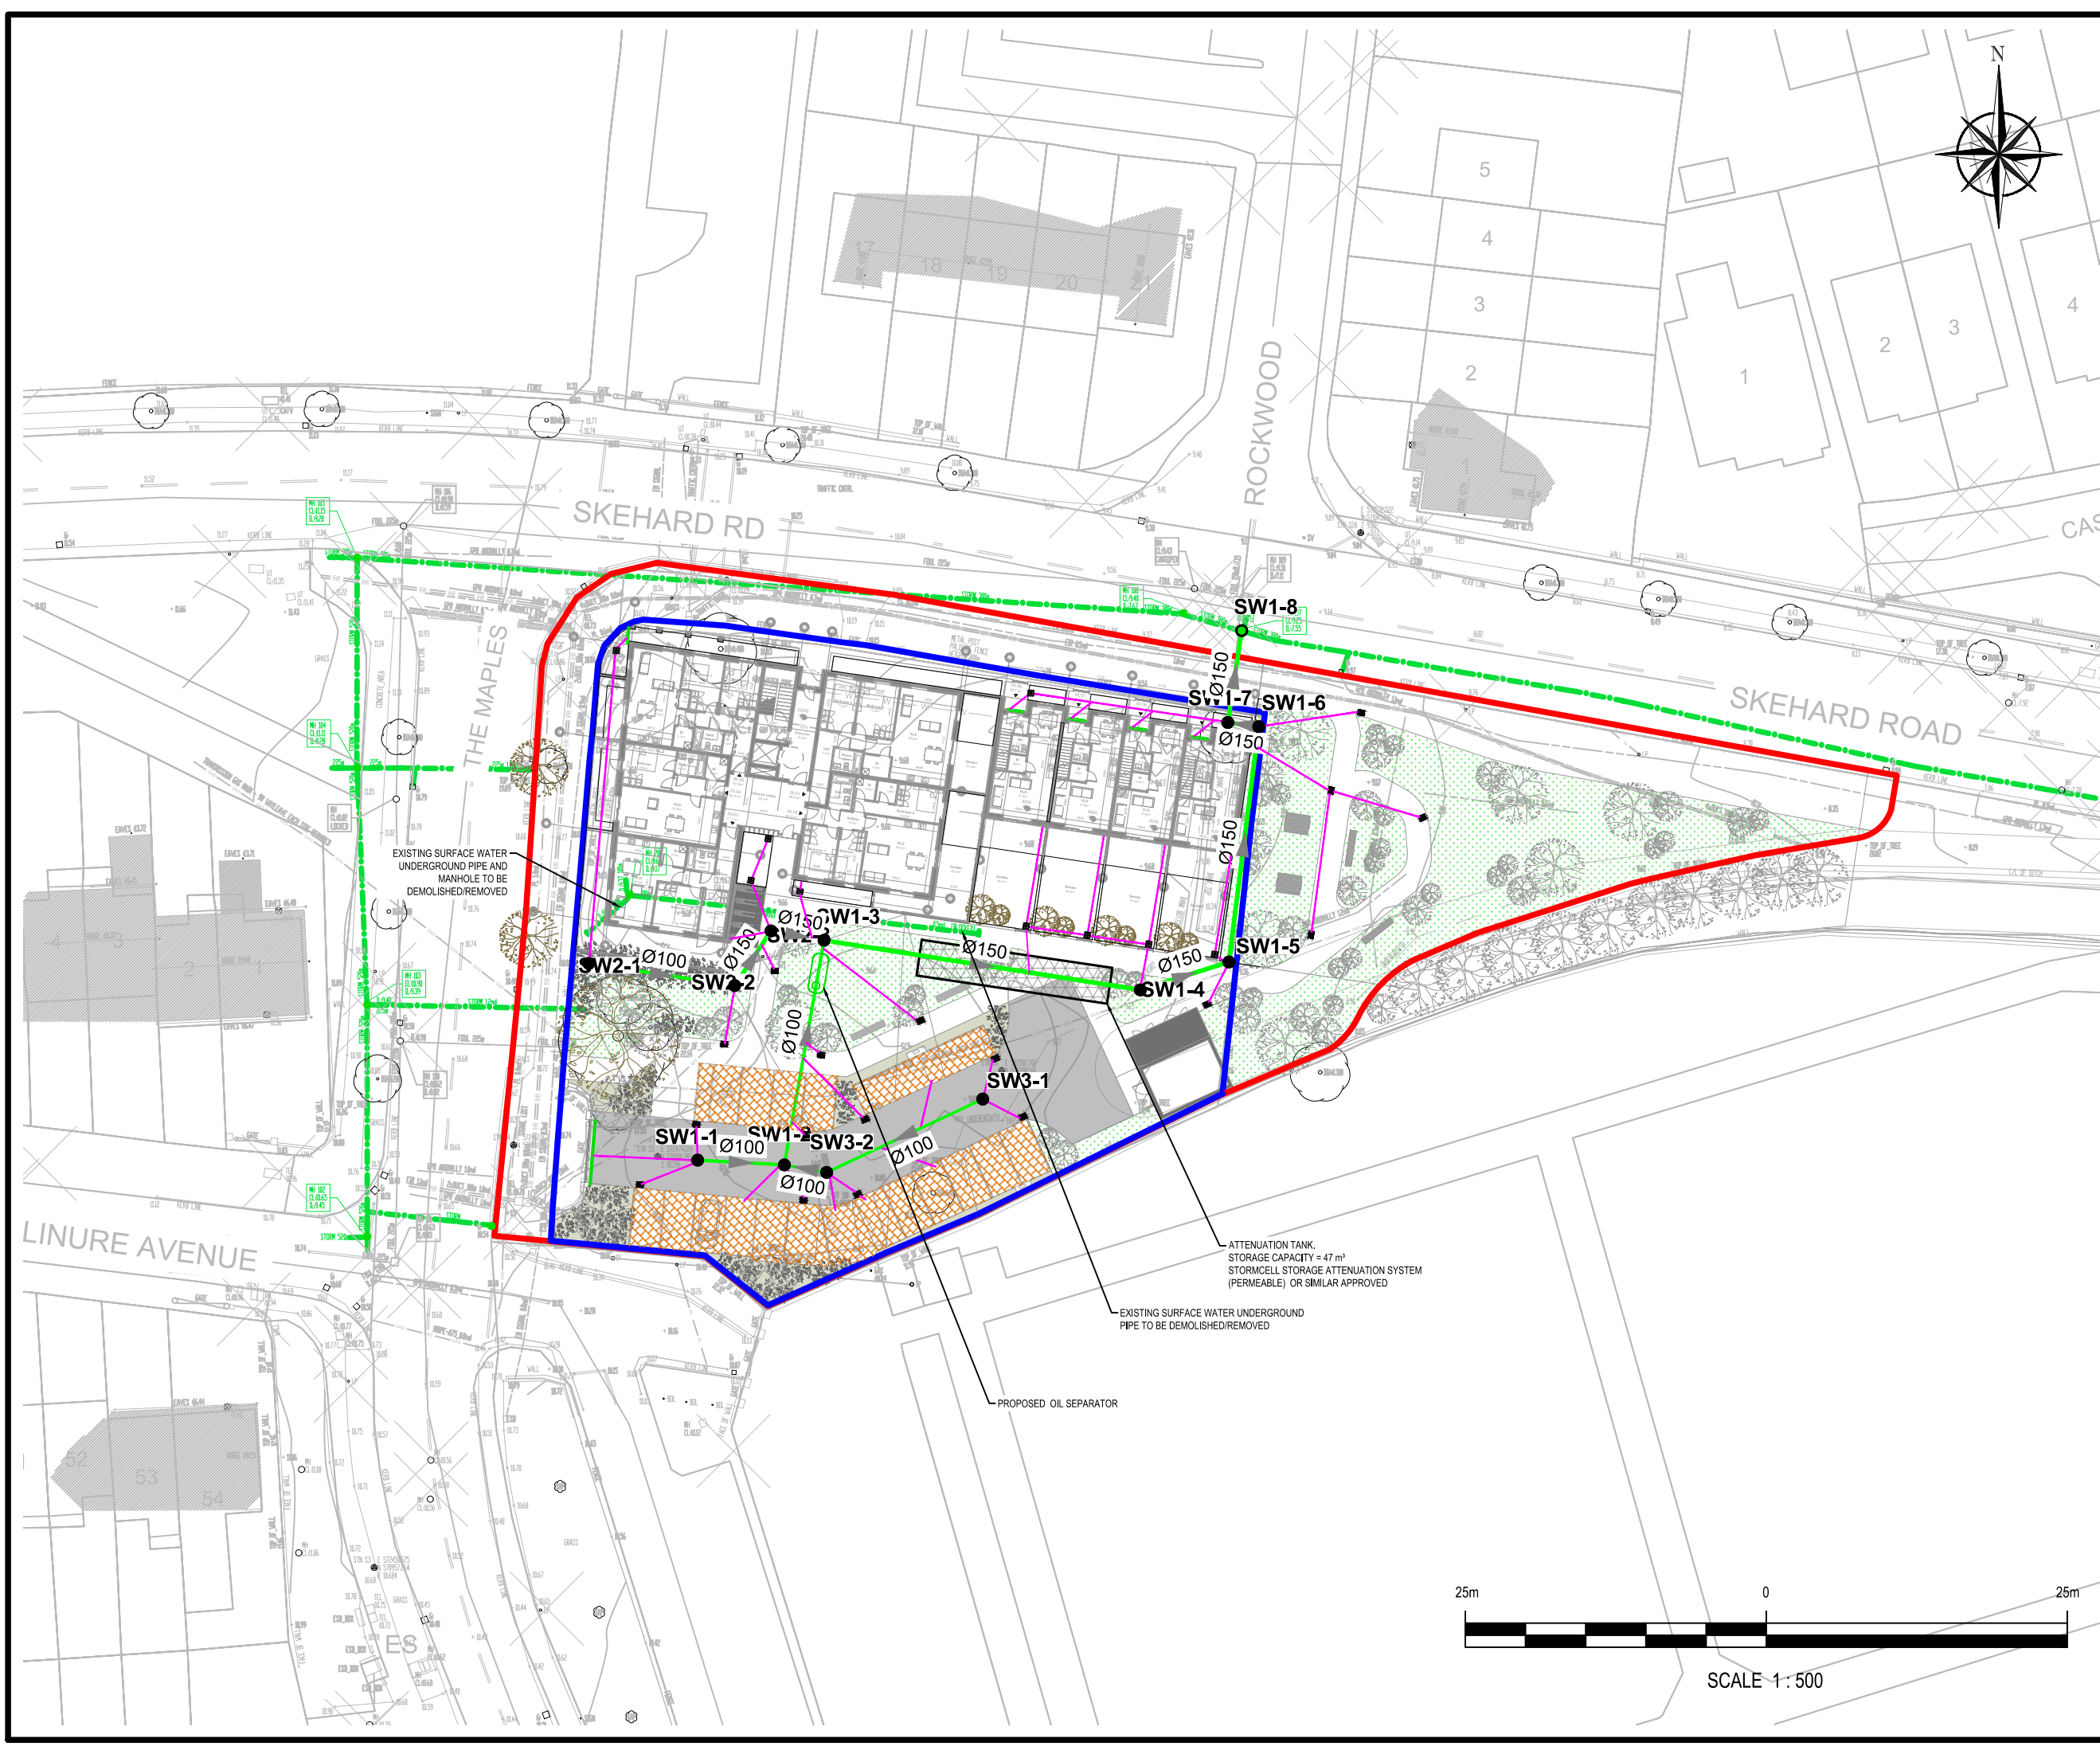

NOTES

1. ALL MEASUREMENTS AND LEVELS ARE EXPRESSED IN METERS, UNLESS OTHERWISE SPECIFIED.
2. ALL LEVELS ARE REFERENCED TO THE MALIN HEAD DATUM.
3. THE COORDINATE SYSTEM IS BASED ON THE IRISH TRANSVERSE MERCATOR.
4. REFER TO ARCHITECTURAL LAYOUTS FOR CLIENT OWNERSHIP BOUNDARY AND BUILDING DIMENSIONS.
5. ALL COVERS IN PUBLIC AREAS TO BE D400 COVER AND FRAME UNLESS OTHERWISE NOTED.
6. ALL MATERIALS PROPOSED FOR USE ON SITE TO BE APPROVED PRIOR TO ARRIVAL ON SITE.

LEGEND

- SITE BOUNDARY
- OWNERSHIP BOUNDARY
- PROPOSED 100mm Ø SURFACE WATER PIPE
- PERFORATED 100mm Ø PIPE WITHIN SuDS COMPONENT ONLY
- EXISTING SURFACE WATER DRAINAGE
- PROPOSED 150mm Ø OR LARGER SURFACE WATER PIPE
- PROPOSED CHANNEL DRAIN
- PROPOSED ACCESS JUNCTION
- PROPOSED SURFACE WATER BIG TEE
- PROPOSED SURFACE WATER ROAD GULLY
- PROPOSED SURFACE WATER MANHOLE

P03	08.05.2025	SURFACE WATER LAYOUT UPDATED	FW	JM	NS
P02	25.04.2025	ISSUED FOR INFORMATION	FW	JM	NS
P01	23.08.2024	ISSUED FOR INFORMATION	FW	NS	NS
REV	DATE	DESCRIPTION	D	C	A

PROJECT No.	STAGE
80192	PLANNING

COPYRIGHT RESERVED - THIS DRAWING IS NOT TO BE USED FOR A PURPOSE OTHER THAN THAT FOR WHICH IT HAS BEEN ISSUED BY NICHOLAS O'DWYER LTD. NOR IS IT TO BE COPIED OR REPRODUCED IN ANY MANNER WITHOUT WRITTEN CONSENT.



Unit E4, Nutgrove Office Park,
Nutgrove Avenue, Dublin 14
T +353 1 296 9000
F +353 1 296 9001
E dublin@nodwyer.com
W www.nodwyer.com



Chancery Lane,
Dublin 8, D08 C98X
T +353 1 707 2088
E cluid@cluid.ie

CLUID HOUSING MAHON

SURFACE WATER LAYOUT PLAN

SCALES @ A3	DRAWN	CHECKED	APPROVED
1:500	F. Wall	J. Muro	N. Skelton
SUITABILITY CODE	DATE	DATE	DATE
S2	23.08.2024	23.08.2024	23.08.2024

SUITABILITY CODE	SUITABILITY DESCRIPTION	REVISION
S2	INFORMATION	
DRAWING No.	80192-NOD-01-XX-DR-C-08401	P03