



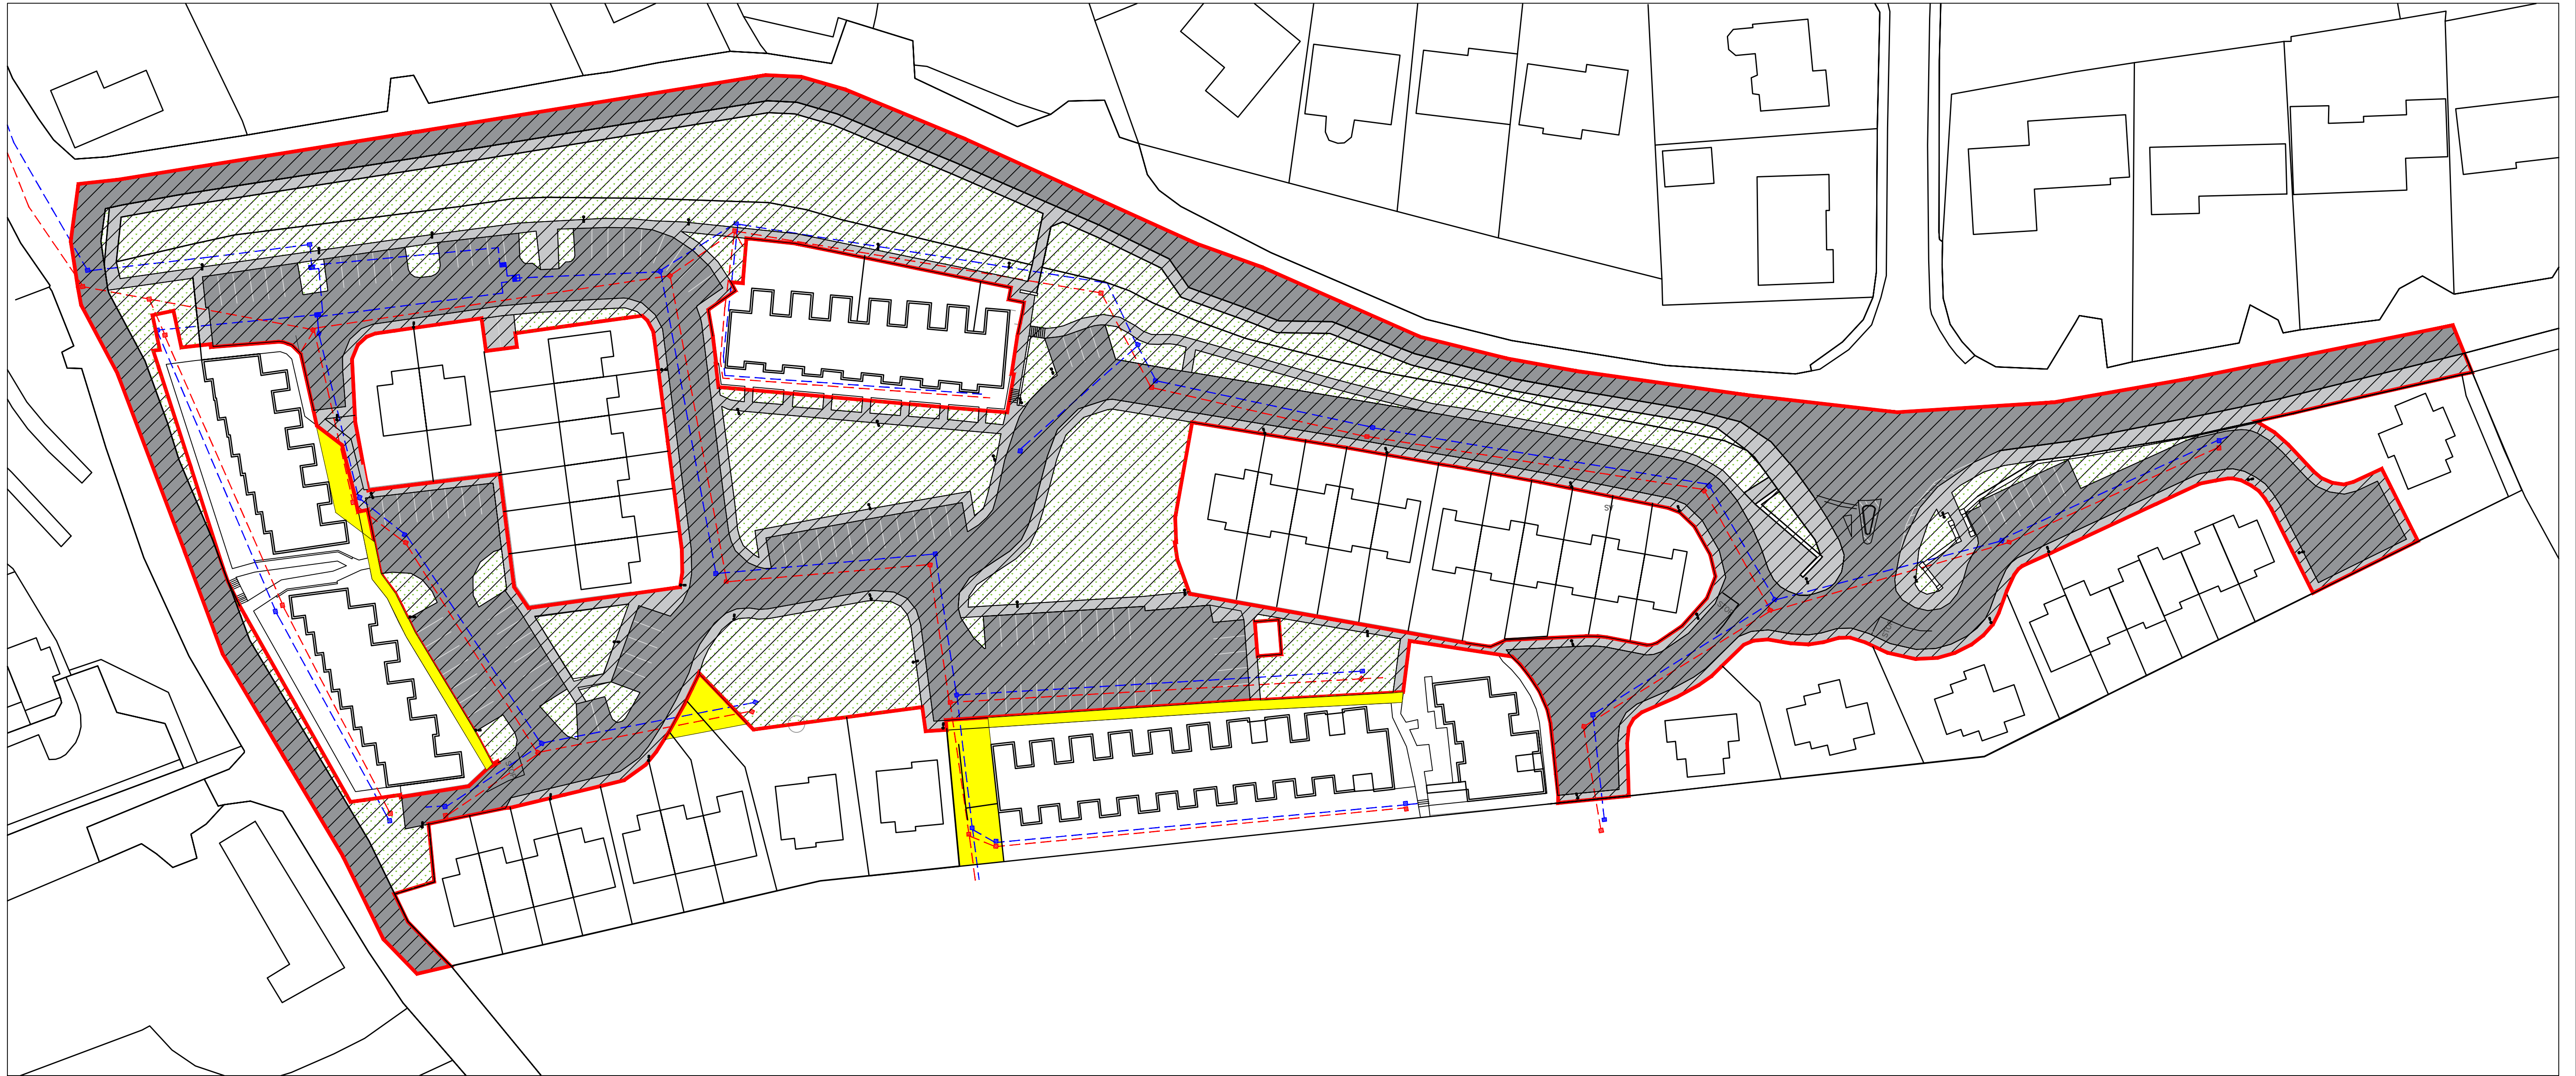

SITE LAYOUT PLAN 1:500

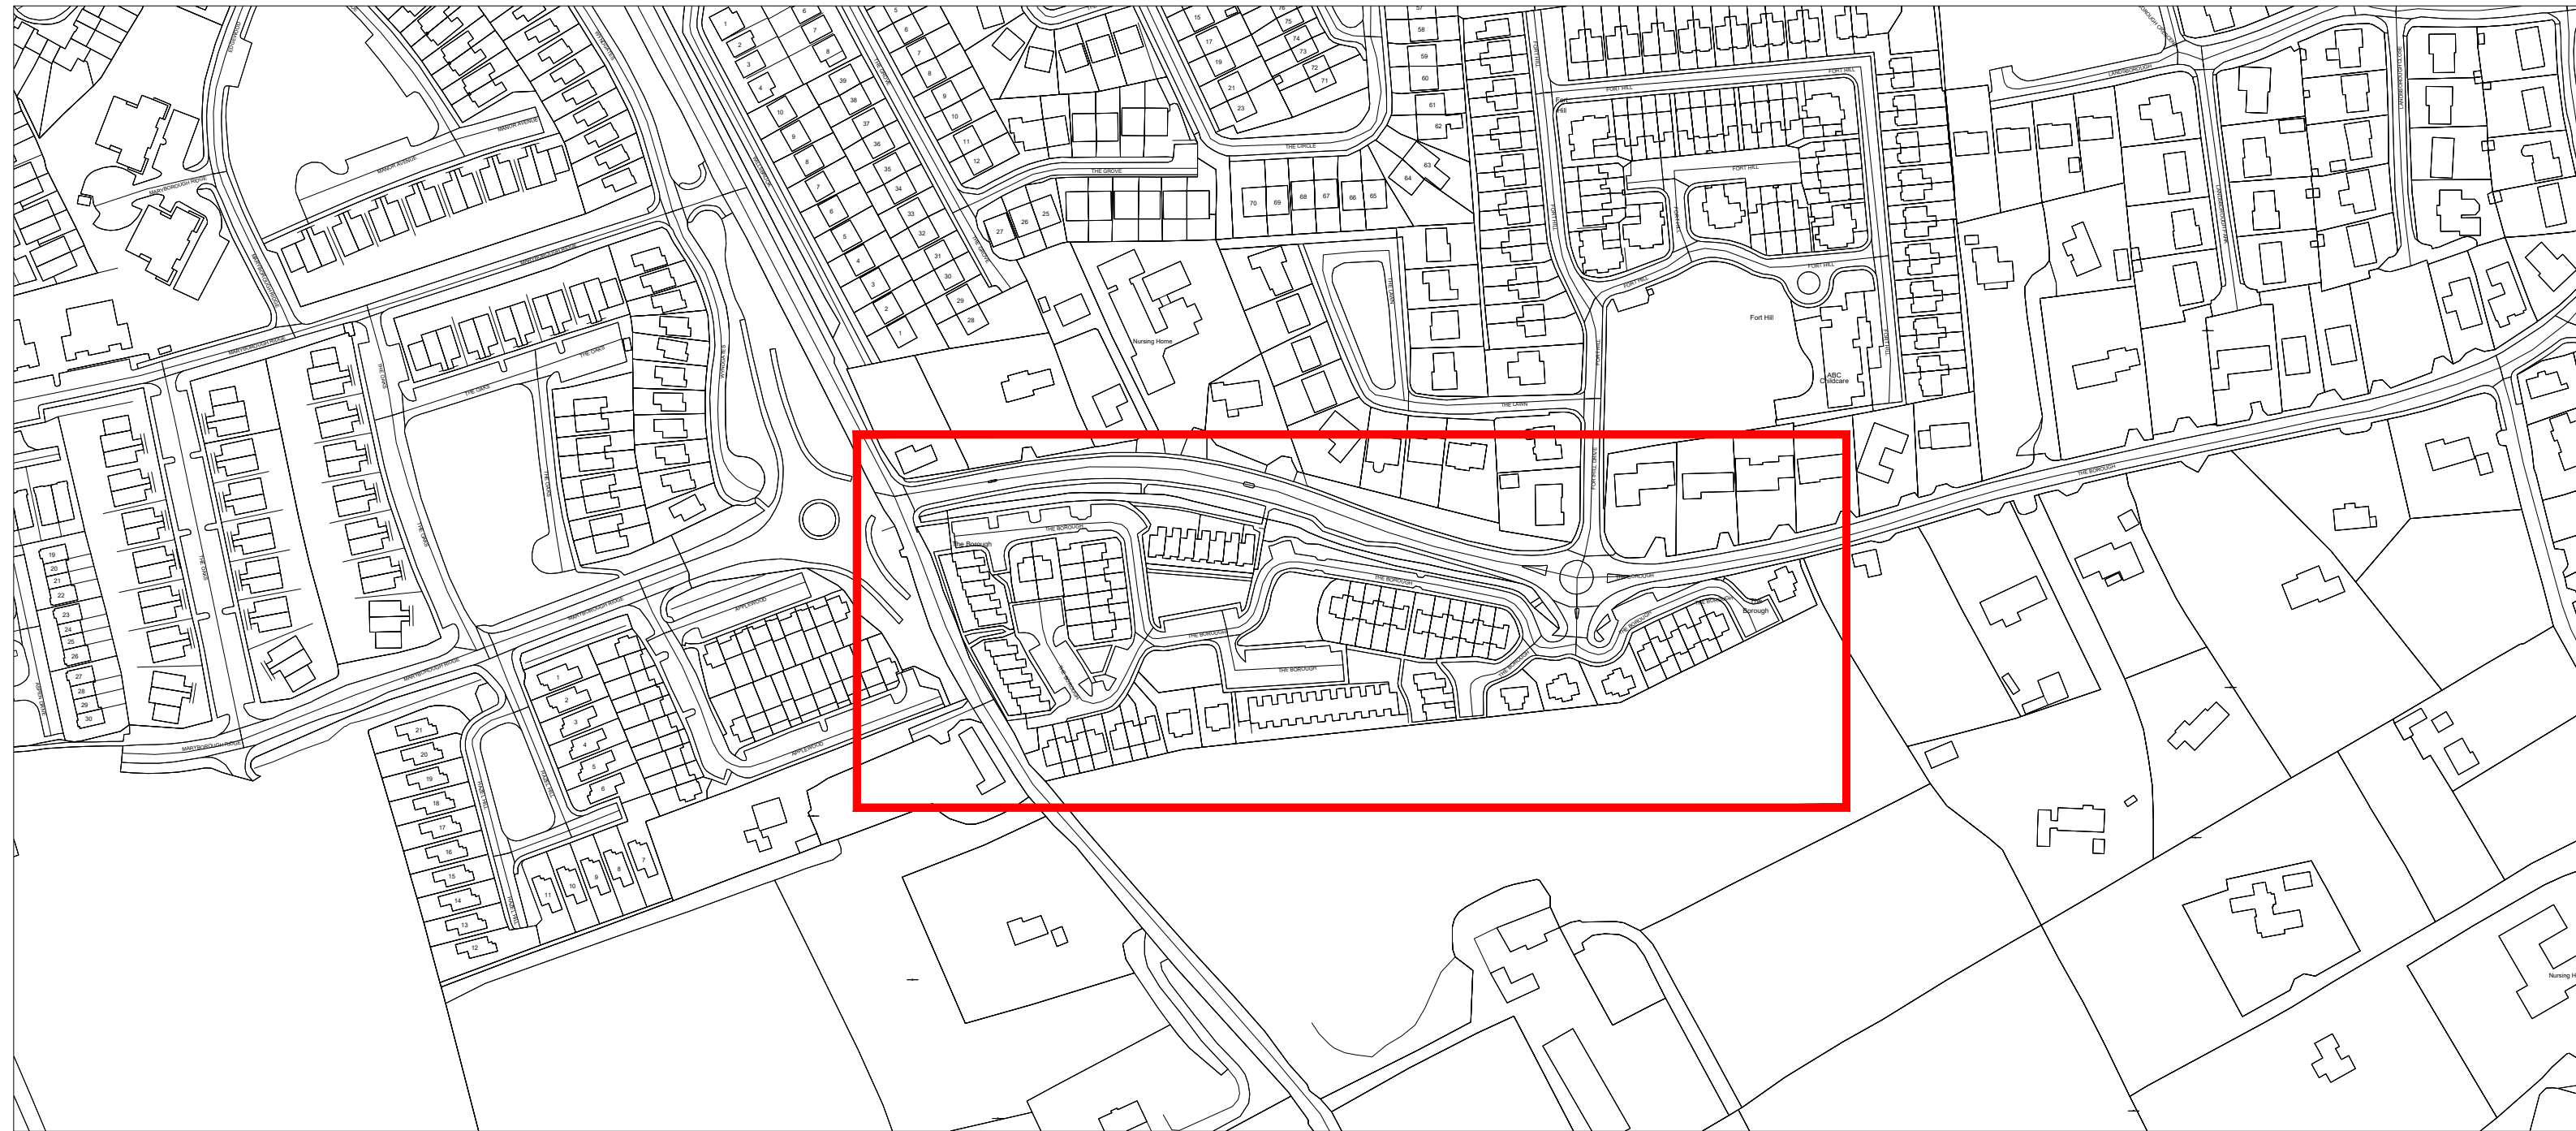

SITE LOCATION MAP 1:2500

LEGEND

Taking in Charge (TIC) Boundary

- Area to be TIC
- Road Area
- Grass Area


Wayleave in Favour of CCC

- Foot Path Area
- 225 Ø Storm Sewer Drainage
- 150 Ø Foul Sewer Drainage
- Public Lighting Indicative



PLANNING & INTEGRATED DEVELOPMENT DIRECTORATE

Development Management (021) 492400
Web: www.corkcity.ie
E-mail: planning@corkcity.ie

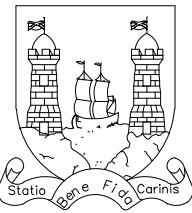

Address

The Boroughs
Maryborough Hill
Douglas
Cork

Title
The Boroughs
Area to be
Taken in Charge

Scale 1/500 @ A1
Date 02/07/2025
Drawn By AK
Checked By VF
Plotfiles Ref.

Drawing Status	Job No.	Drawing No.	Rev.
TIC	JOB_NO	01	REV

Project The Boroughs Maryborough Hill
Taking in Charge