



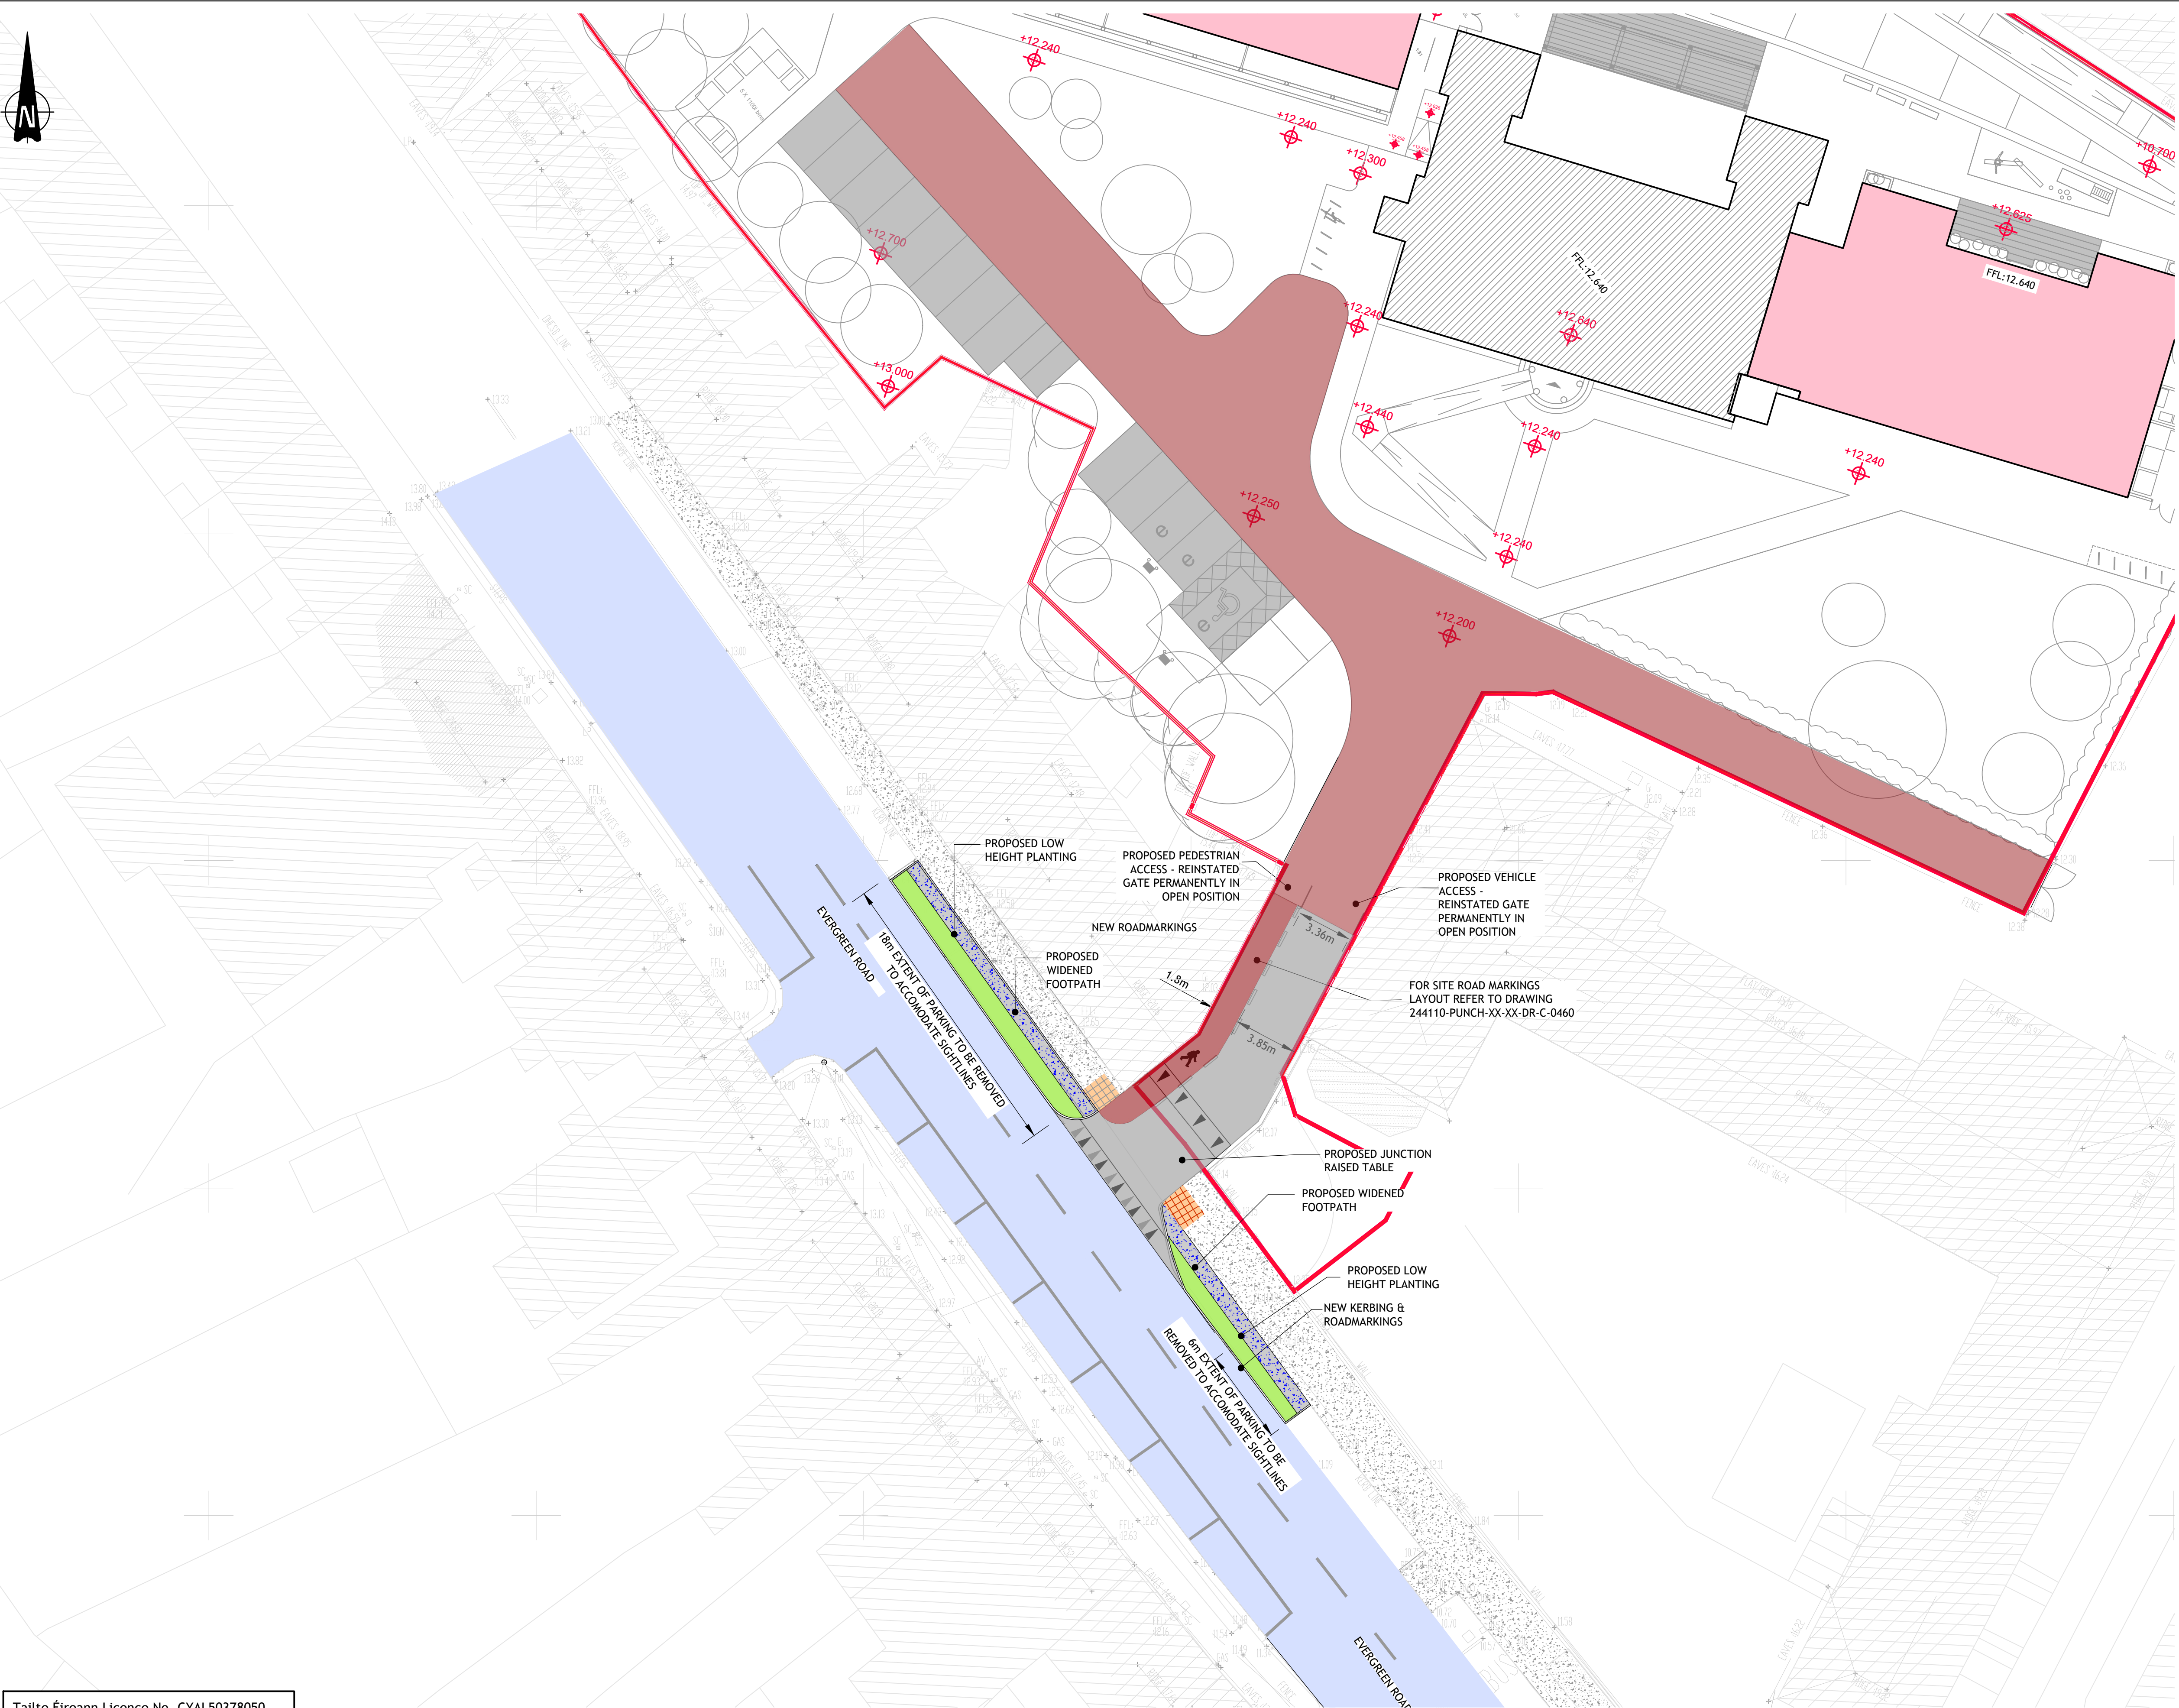

- LEGEND
- PROPOSED ASPHALT ROAD/SHARED SURFACE
 - PROPOSED CONCRETE FOOTPATH
 - PROPOSED PLANTING
 - PROPOSED TACTILE PAVING (BUFF COLOUR)
 - EXISTING CONCRETE FOOTPATH
 - EXISTING CARRIAGEWAY
 - EXISTING BUILDING

Tailte Éireann Licence No. CYAL50378050
© Tailte Éireann - Surveying.

© PUNCH Consulting Engineers
This drawing and any design hereon is the copyright of the Consultants and must not be reproduced without their written consent.
All drawings remain the property of the Consultants.
Figured dimension only to be taken from this drawing.
Consultants to be informed immediately of any discrepancies before work proceeds.

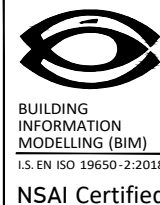

Rev	Amendment	By	Date
P01	ISSUED FOR PLANNING REVIEW	LL	16.10.2024
C01	ISSUE FOR PLANNING	LL	06.03.2025
C02	ISSUE FOR PLANNING	LL	06.08.2025
C03	ISSUE FOR PLANNING	LL	09.09.2025
C04	ISSUE FOR PLANNING	LL	22.09.2025

Rev	Amendment	By	Date

Client:

GOOD SHEPHERD



Project: REFUGE CENTRE TURNER'S CROSS, CORK			
Title: PROPOSED JUNCTION LAYOUT			
Drawn: Liam Loneragan	Date drawn: 08.10.2024	Technician Checks: Drazen Trkulja	Engineer Checks: Drazen Trkulja
Project No: 244110	Model Ref: 244110-PUNCH-XX-XX-M2-C-0401	Approved: Cian Murphy	
Scale @ A1: 1:200	Document No: 244110-PUNCH-XX-XX-DR-C-0401	Drawing Status: A0 (Planning)	
		Revisions No: C04	