


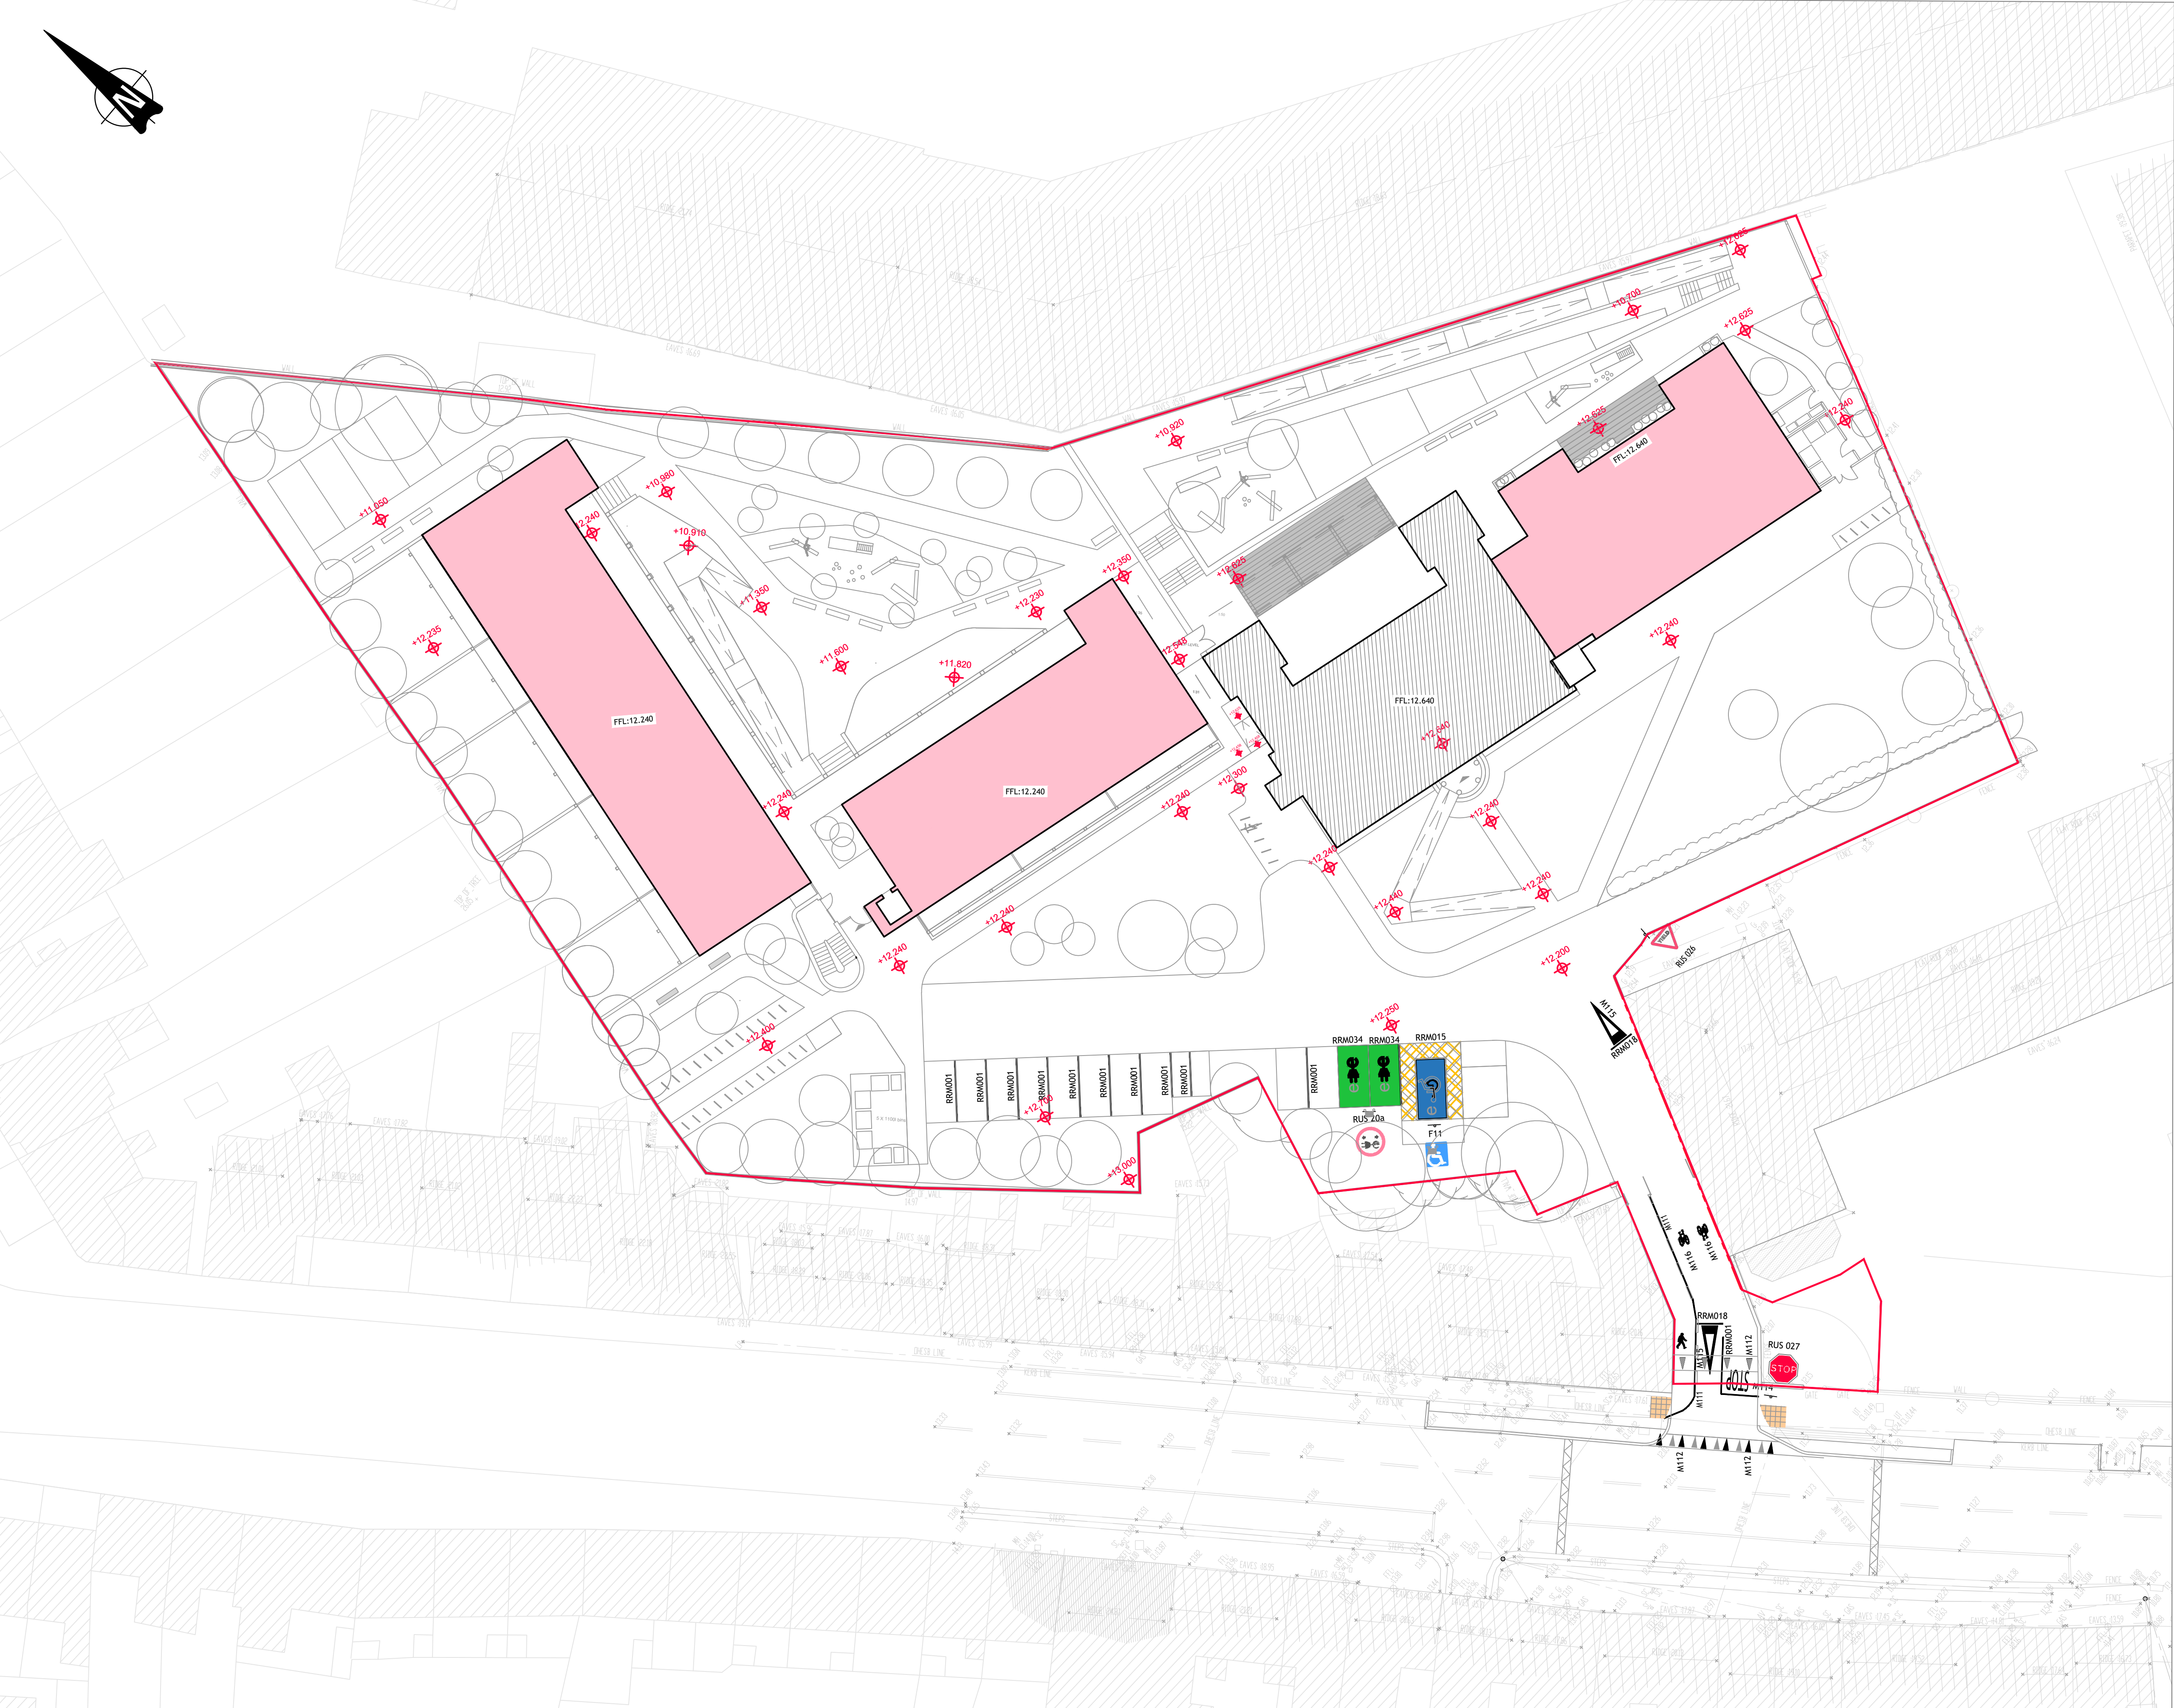

ROAD MARKING AND SIGNAGE LEGEND	
DESCRIPTION	*DTSM REF
PROPOSED 100mm WIDE CONTINUOUS WHITE LINE	RRM001
PROPOSED PEDESTRIAN SYMBOL	M111
PROPOSED STOP ROAD MARKING	M114
PROPOSED YIELD ROAD MARKING	M115
PROPOSED NO ENTRY LINES	RRM019
PROPOSED CYCLE SYMBOL	M116
PROPOSED RUS 027 - STOP SIGN	 RUS 027
PROPOSED RUS 026 - YIELD SIGN	 RUS 026
PROPOSED F11 - PARKING FACILITIES FOR PEOPLE WITH DISABILITIES	 F11
PROPOSED RUS 020A - EV CHARGE SIGN	 RUS 20a
PROPOSED RUS 001 - KEEP LEFT SIGN ON YELLOW FLOURESCENT REFLECTIVE SELF RIGHTING BOLLARD	 RUS 001

- PROPOSED BUILDING /EXTENSION 
- EXISTING BUILDING 
- SITE BOUNDARY 

- NOTES:
- THIS DRAWING IS TO BE READ IN CONJUNCTION WITH ALL ENGINEERS & ARCHITECT'S DRAWINGS. FIGURED DIMENSIONS ONLY TO BE USED - NO SCALING.
 - ALL LEVELS SHOWN RELATE TO ORDNANCE SURVEY DATUM AT MALIN HEAD.

© PUNCH Consulting Engineers

This drawing and any design hereon is the copyright of the Consultants and must not be reproduced without their written consent.
All drawings remain the property of the Consultants.
Figured dimension only to be taken from this drawing.
Consultants to be informed immediately of any discrepancies before work proceeds.



Rev	Amendment	By	Date	Rev	Amendment	By	Date
P01	ISSUED FOR PLANNING REVIEW	LL	16.10.2024				
C01	PLANNING ISSUE	LL	04.03.2025				
C02	UPDATED PLANNING ISSUE	LL	10.04.2025				
C03	UPDATED PLANNING ISSUE	LL	06.08.2025				
C04	UPDATED PLANNING ISSUE	LL	22.09.2025				

Rev	Amendment	By	Date

Client:

GOOD SHEPHERD

PUNCH
consulting engineers
Dublin | Limerick | Cork | Galway | Glasgow
Elm Court, Boreenmanna Road, Cork, T12 HHW2
t +353 21 462 4000 | w punchconsulting.com

Project: REFUGE CENTRE TURNER'S CROSS, CORK			
Title: PROPOSED ROAD MARKINGS AND SIGNAGE			
Drawn: Liam Loneragan	Date drawn: 08.10.2024	Technician Check: Drzen Trkulja	Engineer Check: Drzen Trkulja
Project No: 244110	Model Ref: 244110-PUNCH-XX-XX-M2-C-0460	Approved: Cian Murphy	
Scale @ A1: 1:250	Document Ref: 244110-PUNCH-XX-XX-DR-C-0460	Drawing Status: A0 (Planning)	Revision No: C04