



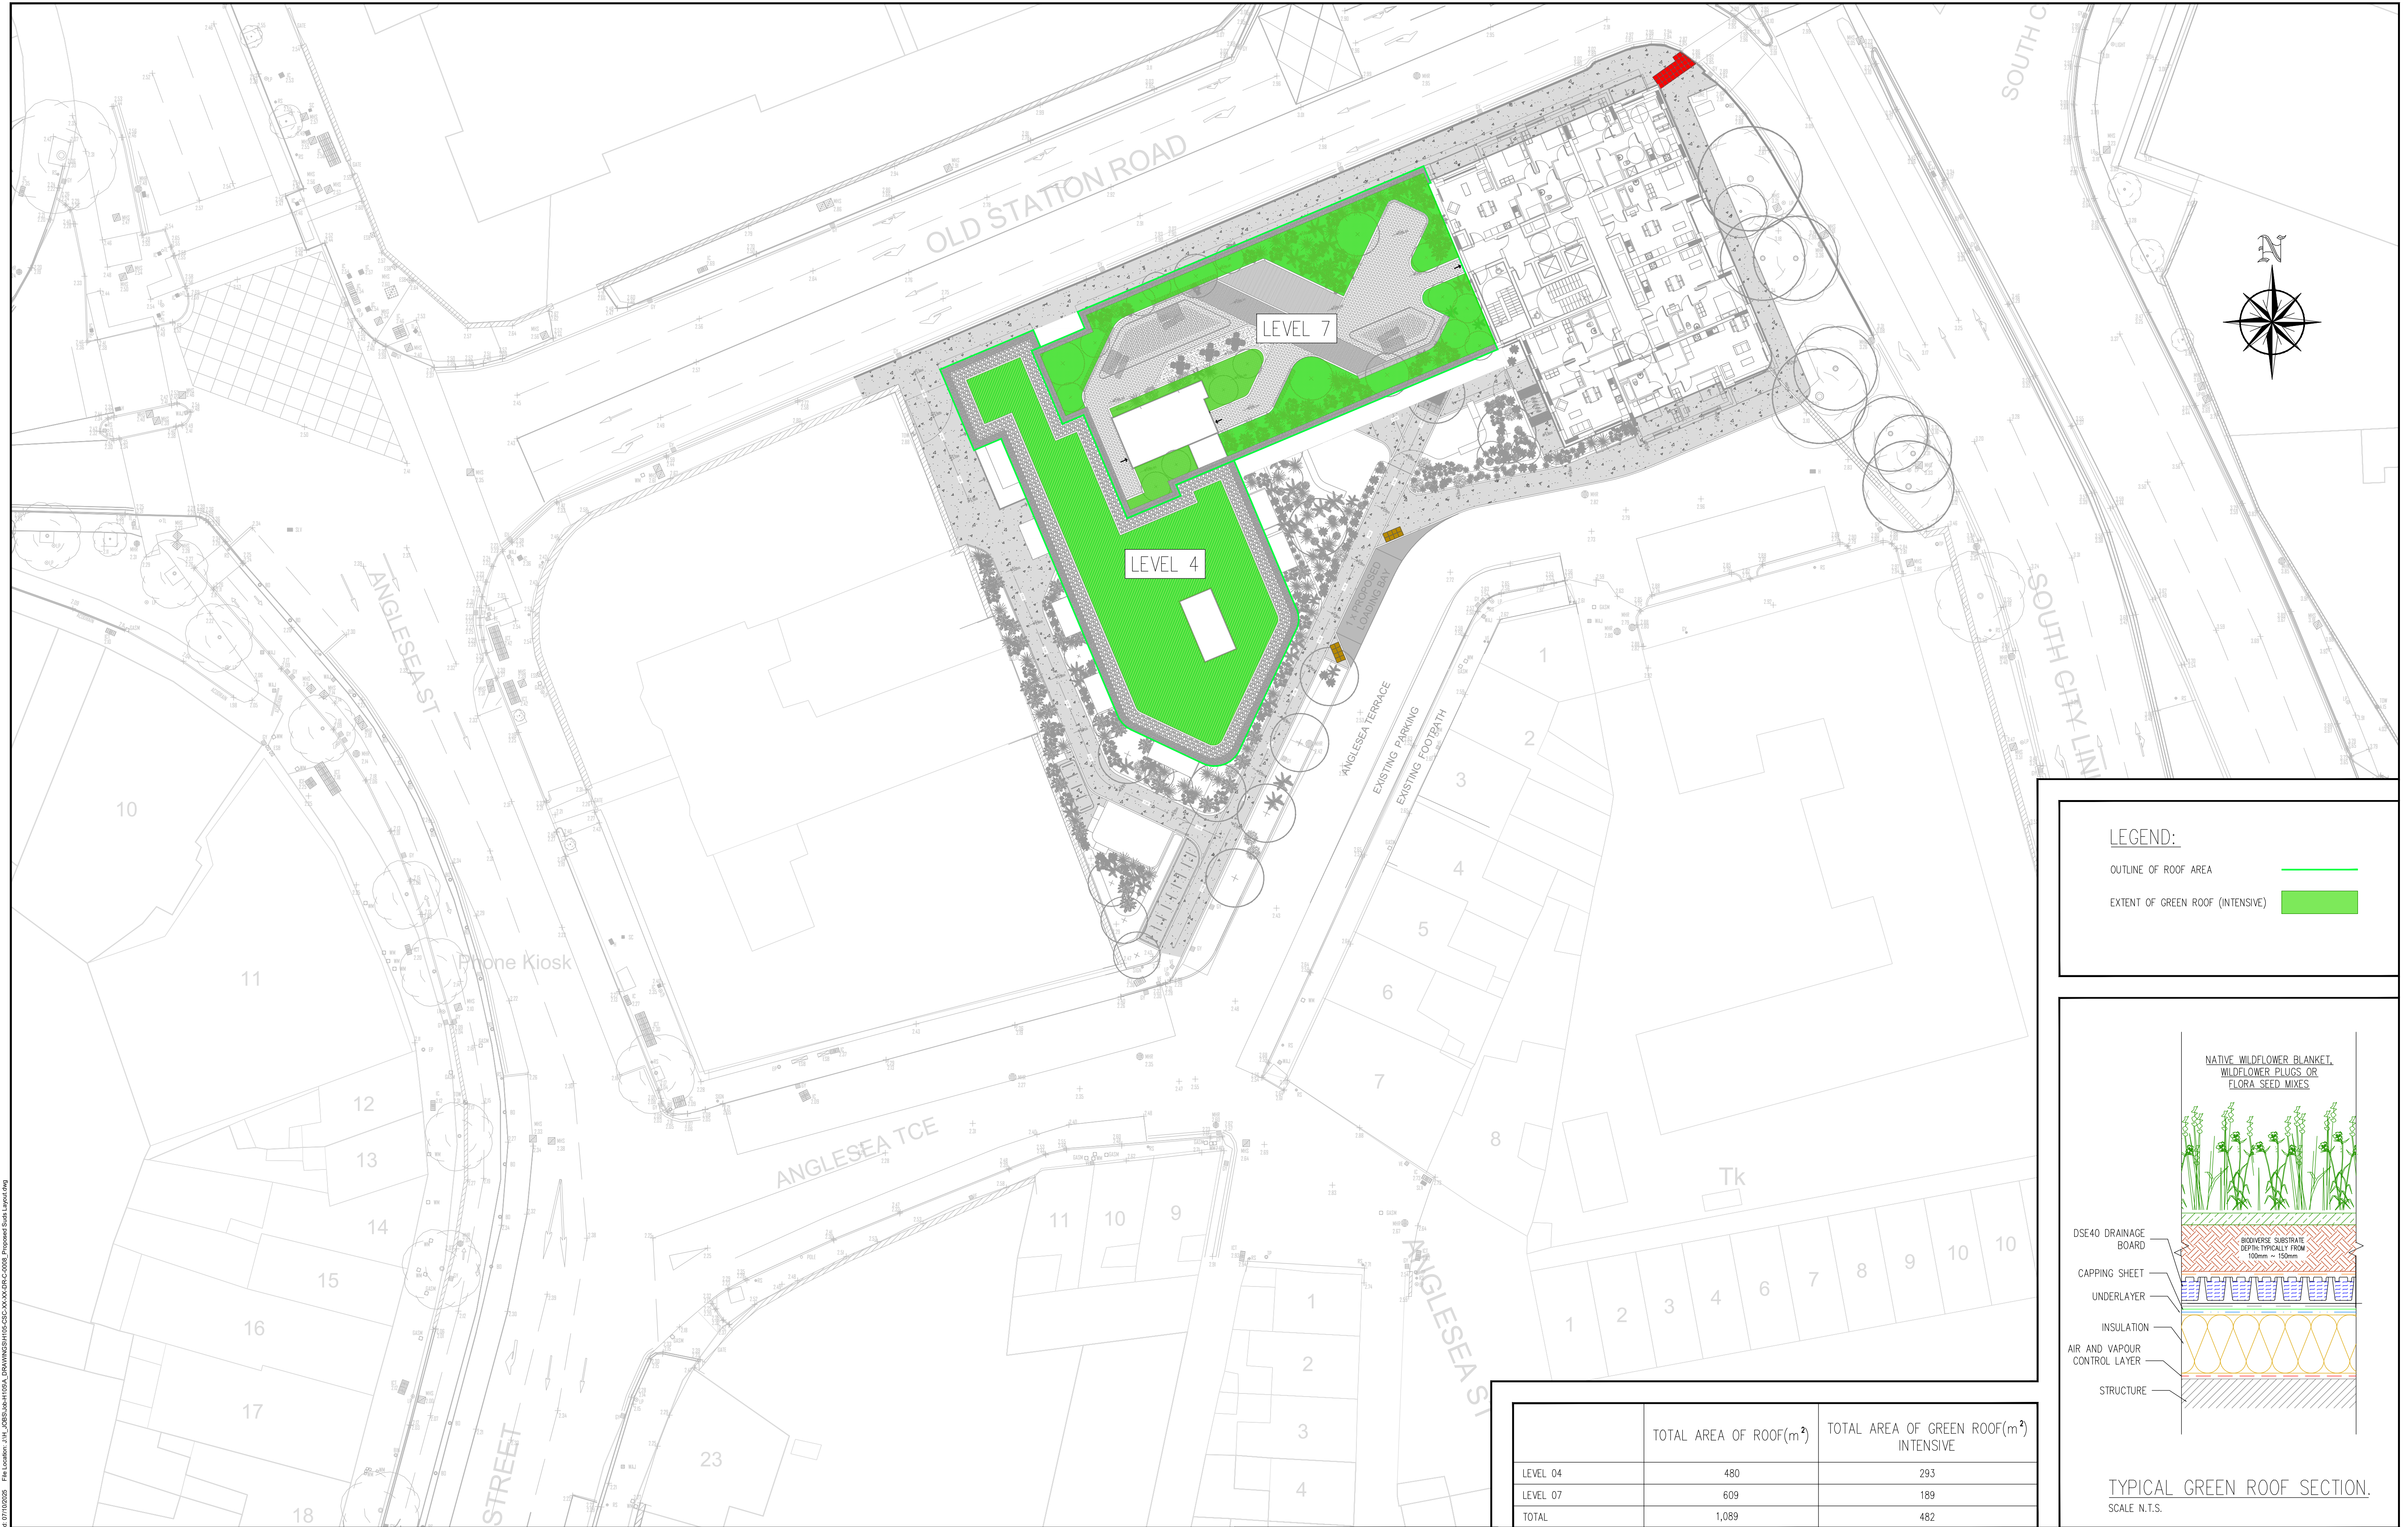

LEGEND:

OUTLINE OF ROOF AREA

EXTENT OF GREEN ROOF (INTENSIVE)

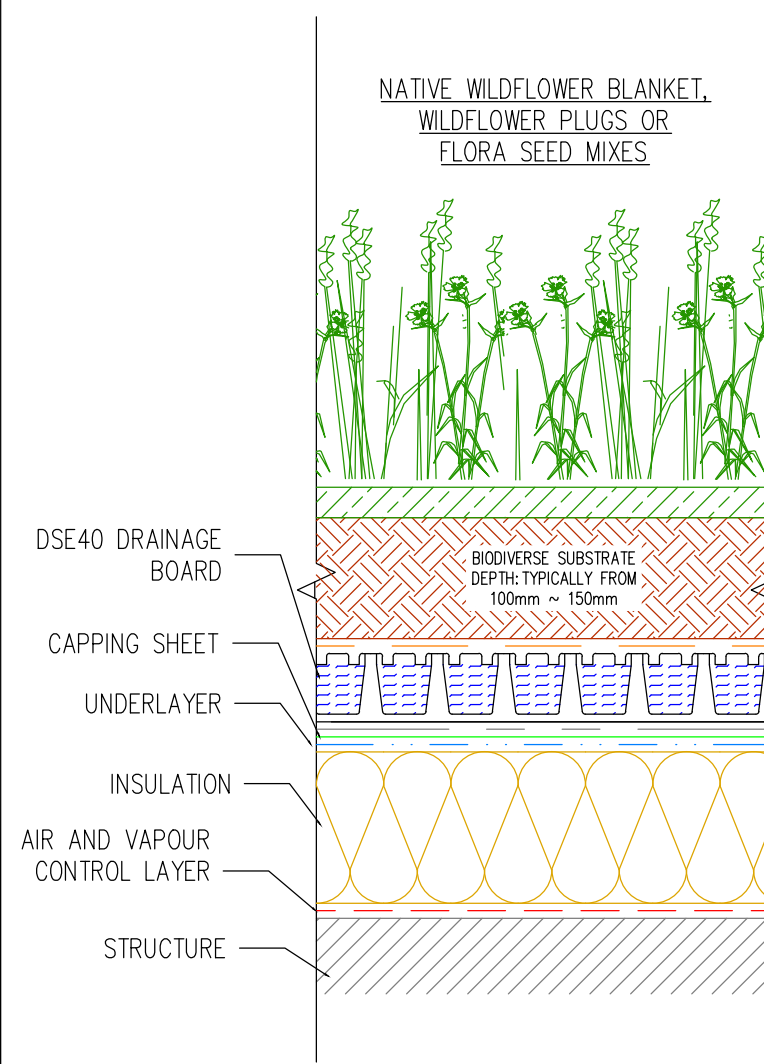

TYPICAL GREEN ROOF SECTION.
SCALE N.T.S.

	TOTAL AREA OF ROOF(m ²)	TOTAL AREA OF GREEN ROOF(m ²) INTENSIVE
LEVEL 04	480	293
LEVEL 07	609	189
TOTAL	1,089	482


**PLANNING DRAWING.
NOT FOR CONSTRUCTION.**
ALL LEVELS GIVEN ARE
RELATIVE TO ORDNANCE DATUM.
THIS DRAWING HAS BEEN ISSUED FOR INFORMATION
PURPOSES ONLY AND MUST NOT BE USED
FOR CONSTRUCTION UNDER ANY CIRCUMSTANCES

NOTES

- For setting out refer to Architect's drawings.
- This drawing to be read in conjunction with all other Architectural and Engineering drawings and all other relevant drawings and Specifications.
- DO NOT SCALE THIS DRAWING. Use figured dimensions only.
- No part of this document may be reproduced or transmitted in any form or stored in any retrieval system of any nature without the written permission as copyright holder except as agreed for use on the project for which the document was originally issued.
- Ordnance Survey Ireland Licence Number EN 0074025.

REV	DESCRIPTION	DRN. BY	CHK. BY	DATE
P01	ISSUED FOR PRE-PLANNING	JS	LJ	20.06.2025
P02	ISSUED IN DRAFT FOR LEGAL REVIEW	JS	LJ	15.09.2025
P03	PRE PART-8 ISSUE	JS	LJ	07.10.2025

PROJECT	ANGLESEA TERRACE
CLIENT	The Land Development Agency on behalf of Cork City Council
JOB No.	H105
DRAWING No.	H105-CSC-XX-XX-DR-C-0008
STATUS	SUITABLE FOR INFORMATION
TITLE	PROPOSED SUDS LAYOUT

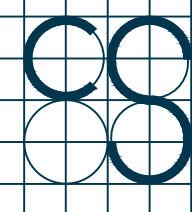	CS CONSULTING Civil , Structural & Traffic Engineering Head Office: 19-22 Dame Street, Dublin 2. t: +353 (0) 1 5480863 e: info@csconsulting.ie w: www.csconsulting.ie
DRAWN BY JS	CHECKED BY P03 SCALE 1:250 @ A1
	REVISION P03 DATE APR 2025