



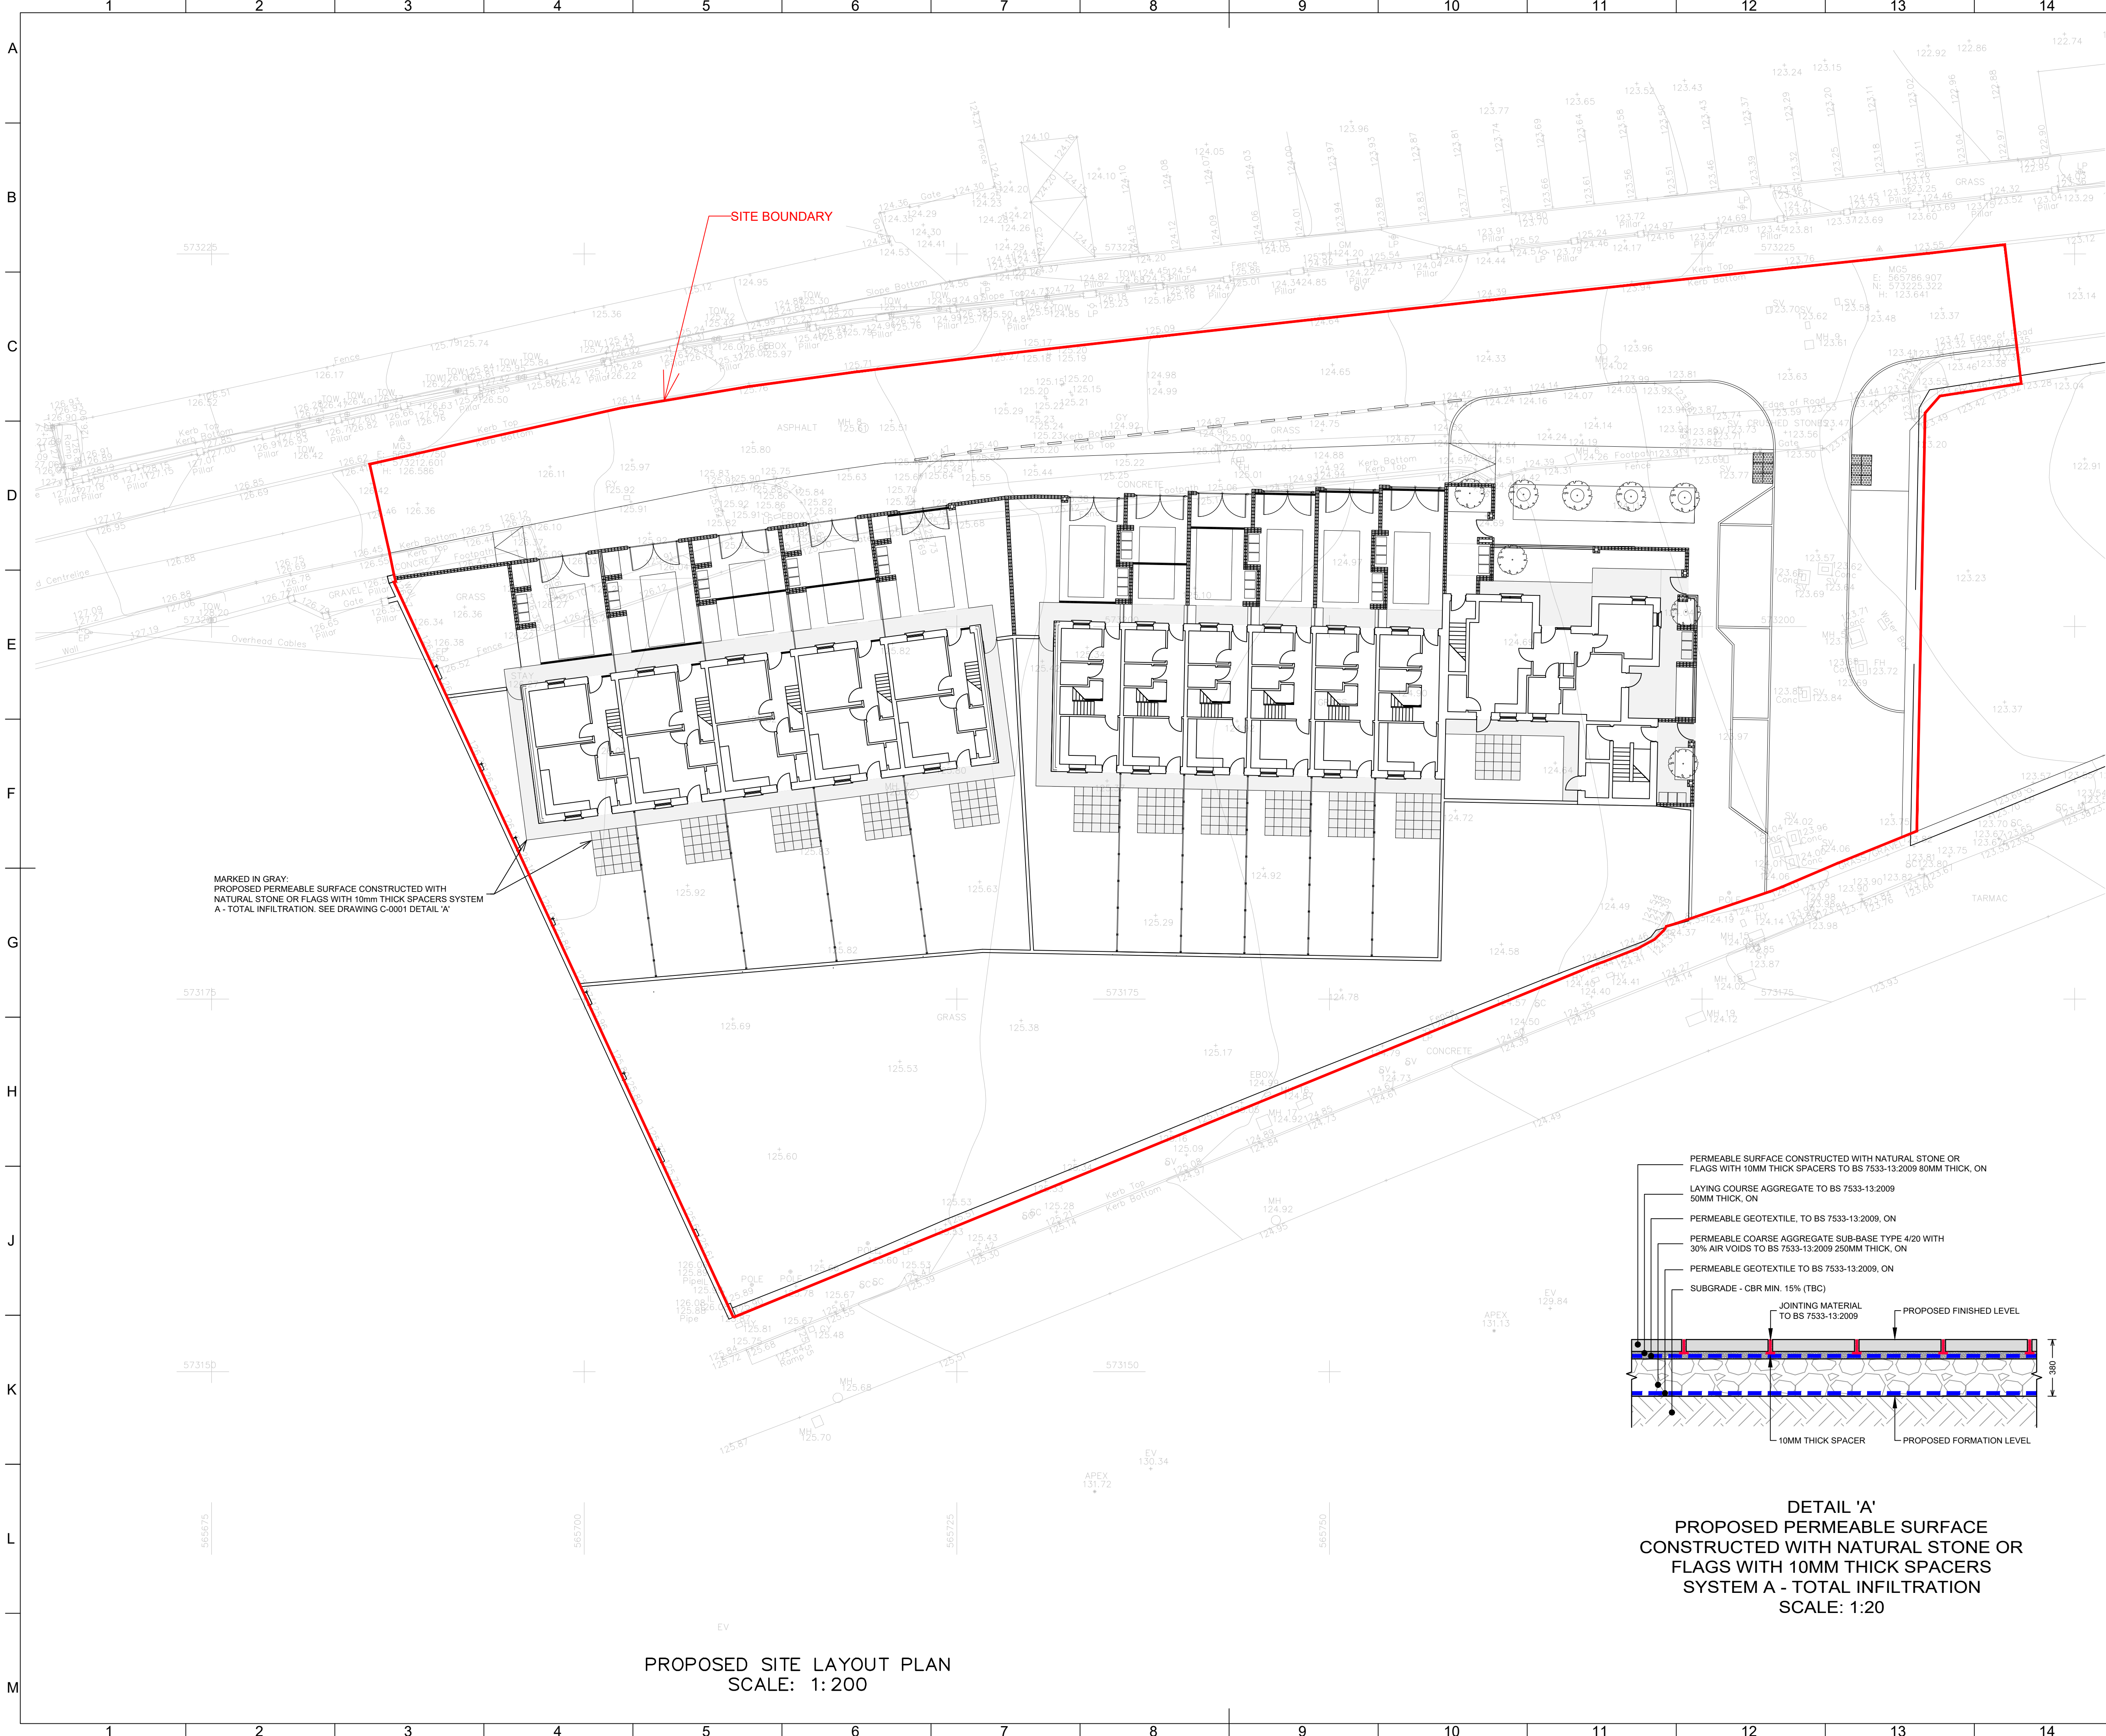

- ### GENERAL NOTES
1. Drawings are not to be scaled.
 2. All dimensions are in millimeters unless noted otherwise.
 3. All levels are in meters unless noted otherwise.
 4. All levels to be checked on site.
 5. Figured dimensions only to be used.
 6. All dimensions to be site checked.
 7. All drawings are to be read in conjunction with all other Tender, Construction, Contract and Detail Drawings, Specifications, Bill of Quantities and Drawings.
 8. The Contractor shall be responsible for checking all dimensions and levels shown against all other drawings which pertain to this part of the works.
 9. The Contractor is to ensure that all works are to be undertaken in accordance with good building practice and current Building Regulations (including Technical Guidance Documents A to M inclusive and all relevant amendments).
 10. The Contractor is to refer to Project Standard Details in addition to the drawings and specifications.
 11. Use information, setting out, dimensions etc. from Hard copies & PDF files of Drawings issued by DJF. All other file types including AutoCad and Revit are not to be used for information purposes only.
 12. If in doubt, request clarification from DJF.

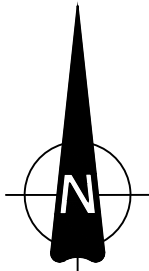

Key Plan:

P03	ISSUED FOR PLANNING	FH	SH	24.09.25
P02	REVISED FOR INFORMATION	WP	SH	07.08.25
P01	ISSUED FOR INFORMATION	WP	SH	23.06.25
Rev	Description	Issued by	Appr'd by	Date

THIS DOCUMENT IS THE PROPERTY OF DJF ENGINEERING SERVICES LTD.
THE DESIGN INFORMATION CONTAINED HEREIN IS STRICTLY CONFIDENTIAL.
THIS DOCUMENT IS NOT TO BE USED, REPRODUCED, DISCLOSED OR
CIRCULATED IN WHOLE OR IN PART WITHOUT THE PRIOR WRITTEN
PERMISSION IN EACH INSTANCE OF DJF ENGINEERING SERVICES LTD.



DJF ENGINEERING SERVICES LTD.
Project Managers • Consulting Engineers
www.djfes.com

Project Phase:

INFORMATION

Client:



Cork
City Council
Comhairle Cathrach Chorcaí

Project Name:

CNWQR Phase 1D East

Drawing Title:

Proposed Site Layout Plan

Scale @ A1:

200

Drawing No:

5027-DJF-EXE-_0-DR-C-0001

Rev:

P03