


100  
0 10  
Millimetres

**LEGEND:**

- PHASE BOUNDARY
- PROPOSED BUILDING

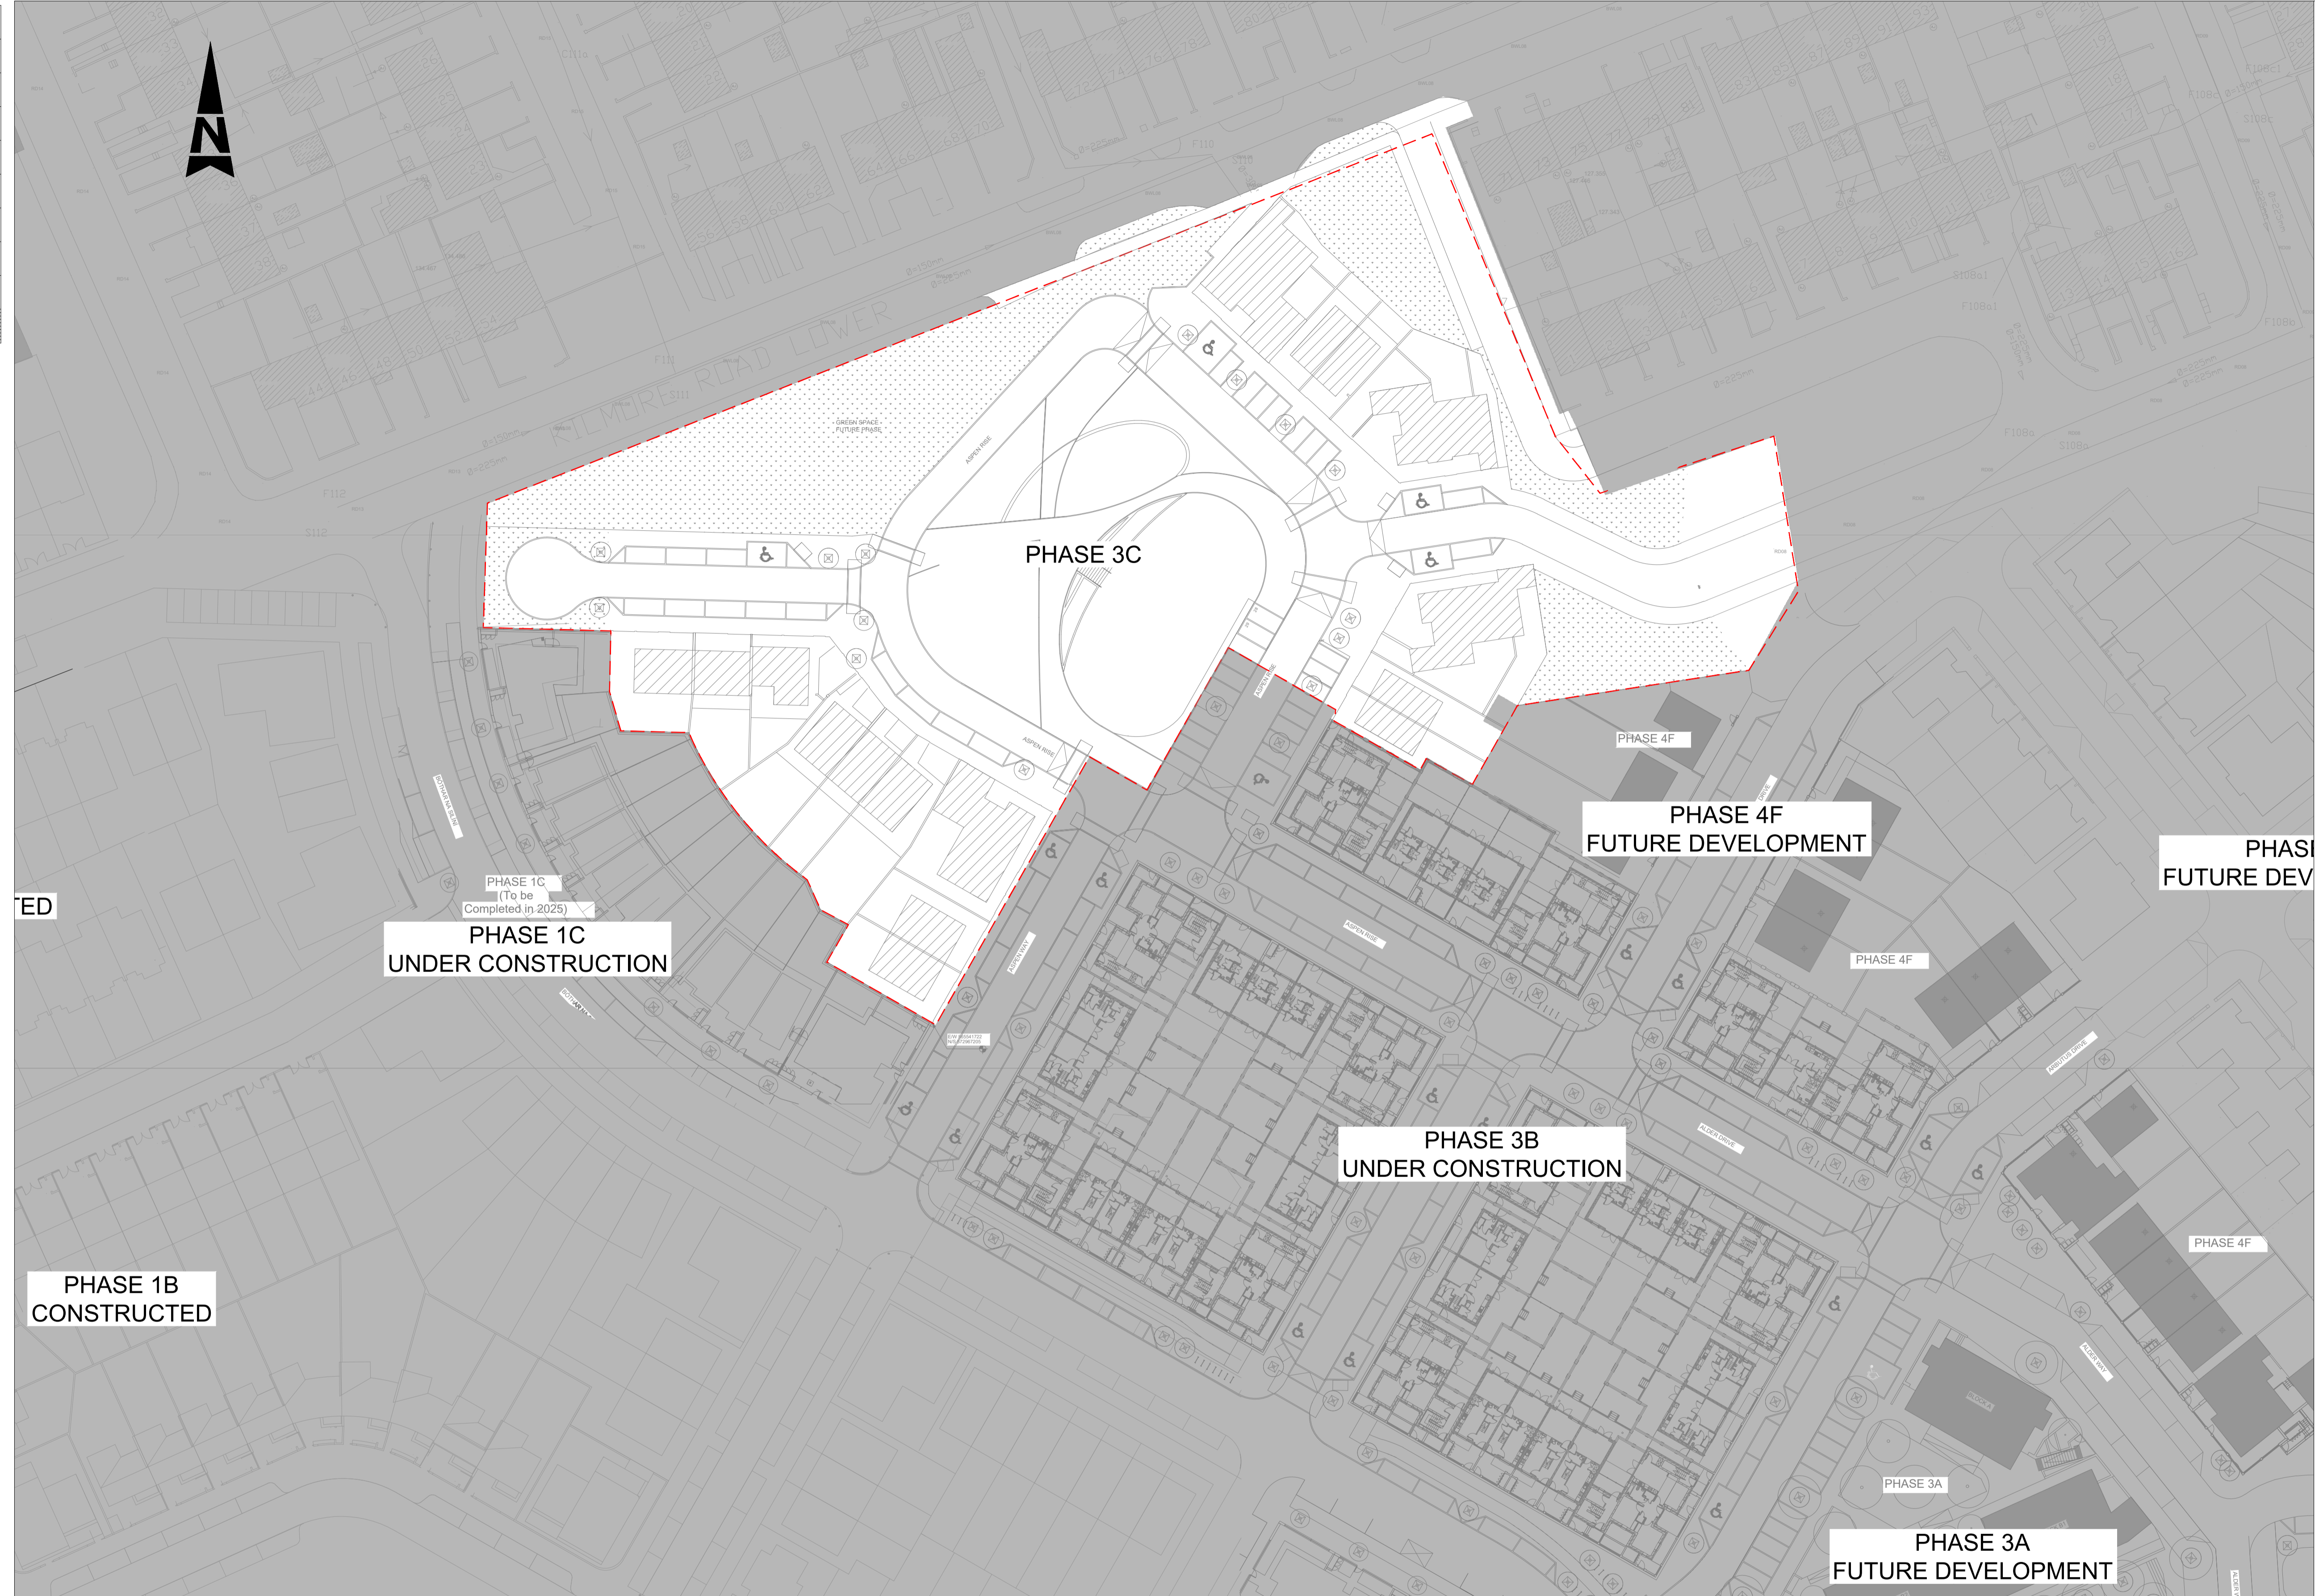

PHASE 1B  
CONSTRUCTED

PHASE 1C  
UNDER CONSTRUCTION  
(To be Completed in 2025)

PHASE 3C

PHASE 3B  
UNDER CONSTRUCTION

PHASE 4F  
FUTURE DEVELOPMENT

PHASE 3A  
FUTURE DEVELOPMENT

PHASE 4F  
FUTURE DEV

- GENERAL NOTES**
1. ALL DIMENSIONS ARE IN MILLIMETRES UNLESS NOTED OTHERWISE
  2. ONLY WRITTEN DIMENSIONS SHALL BE USED. NO DIMENSIONS SHALL BE SCALED FROM THE DRAWINGS
  3. ALL LEVELS ARE IN METRES AND ARE TO MALIN HEAD DATUM
  4. ALL COORDINATES ARE IN METRES AND ARE TO IRISH TRANSVERSE MERCATOR
  5. DRAWINGS ARE TO BE READ IN CONJUNCTION WITH THE SPECIFICATION

KEY PLAN

Rev.	Date	Description	By	Rev'd	Ch'd	App'd
CO1	08.04.26	ISSUED FOR PLANNING	AF	PP	MB	MOS
CO0	27.03.26	ISSUED FOR PLANNING	AF	PP	MB	MOS

Drawing Status: **FOR PLANNING**      Suitability: **A2**

**AtkinsRéalis**  
DUBLIN | CORK | GALWAY | DUNDALK  
ATKINS HOUSE, 150 AIRSIDE BUSINESS PARK,  
SWORDS, DUBLIN, K67 K5W4.  
Tel : +353 1 810 8000      Email : info.ie@atkinsrealis.com

Client: **CORK CITY COUNCIL**

Project Title		CNWQR - PHASE 3C			
Drawing Title		PHASE 3C PROPOSED SITE LAYOUT			
Scale	Drawn	Checked	Reviewed	Authorised	
1:500	Af	pp	MB	MOS	
Original Size	Date	Date	Date	Date	
A1	27.03.26	27.03.26	27.03.26	27.03.26	
Drawing Number				Revision	
P3C-ZZZ-ZZZ-DR-ATK-CE-910070				C01	

P:\EOD\A\jobstore\0119710\06\_Dwg-Graphics\62\_P3C\61\_AutoCad\P3C-ZZZ-ZZZ-DR-ATK-CE-910070.dwg

Atkins Project Number: 100119710