

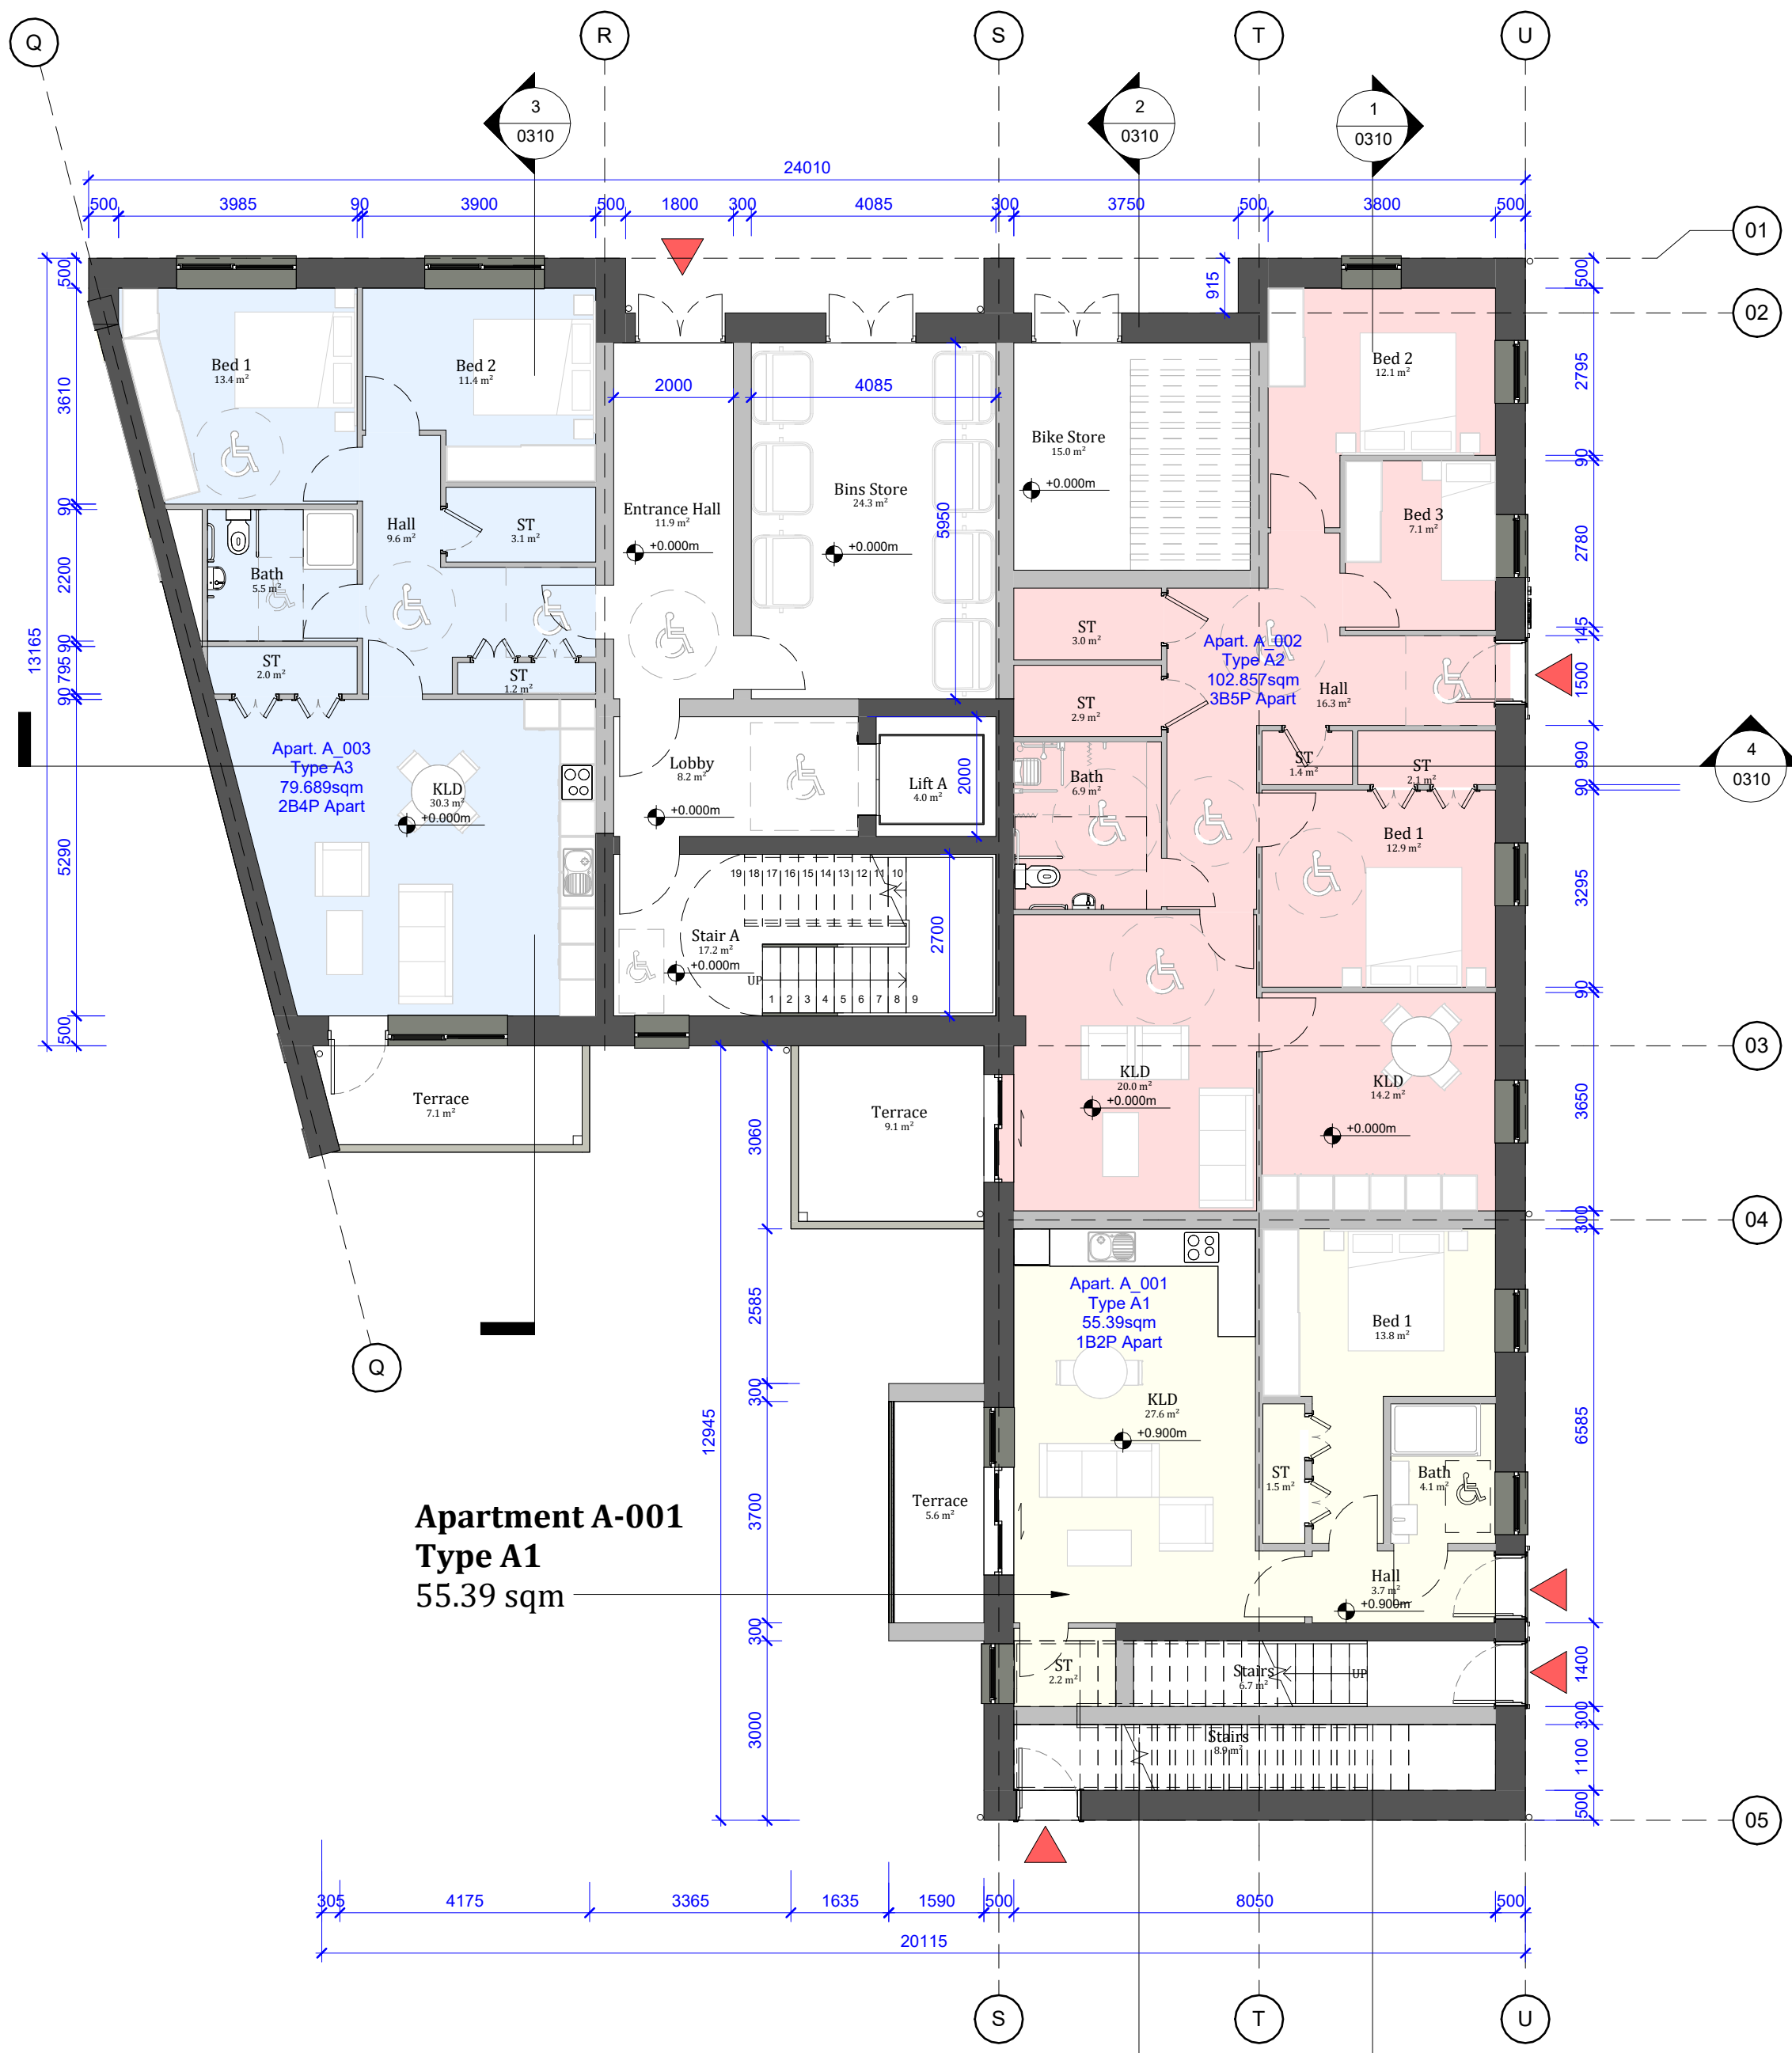


NOTE:
 - DO NOT SCALE. USE FIGURED DIMENSIONS ONLY.
 - THIS DRAWING IS TO BE READ IN CONJUNCTION WITH ALL RELEVANT SPECIFICATIONS AND DRAWINGS.
 - ALL DIMENSIONS TO BE CHECKED ON SITE.
 - IN THE EVENT OF ANY DISCREPANCIES BETWEEN DRAWINGS THE CONTRACTOR IS TO INFORM THE ARCHITECT IMMEDIATELY.

REV	DATE	DESCRIPTION	ISSUED BY
1	21.11.23	Issue for Review	WIL
2	17.05.24	Issue for Review by Council	WIL
3	27.09.24	Part B Planning Application	WIL
4	31.03.26	Part B Planning Application	WIL

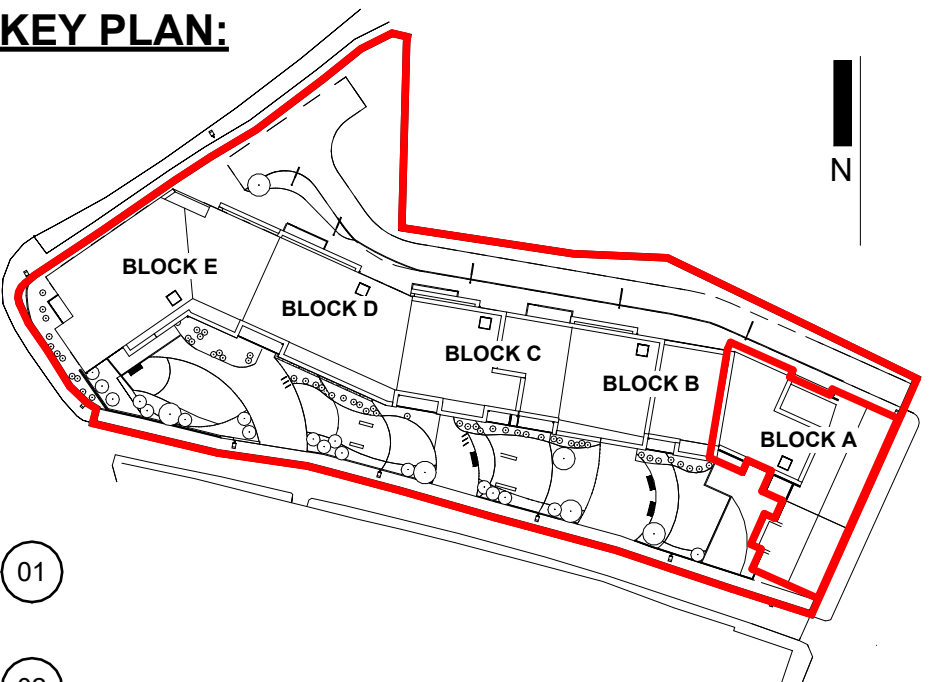

1 Level 00 _ Block A
1 : 100

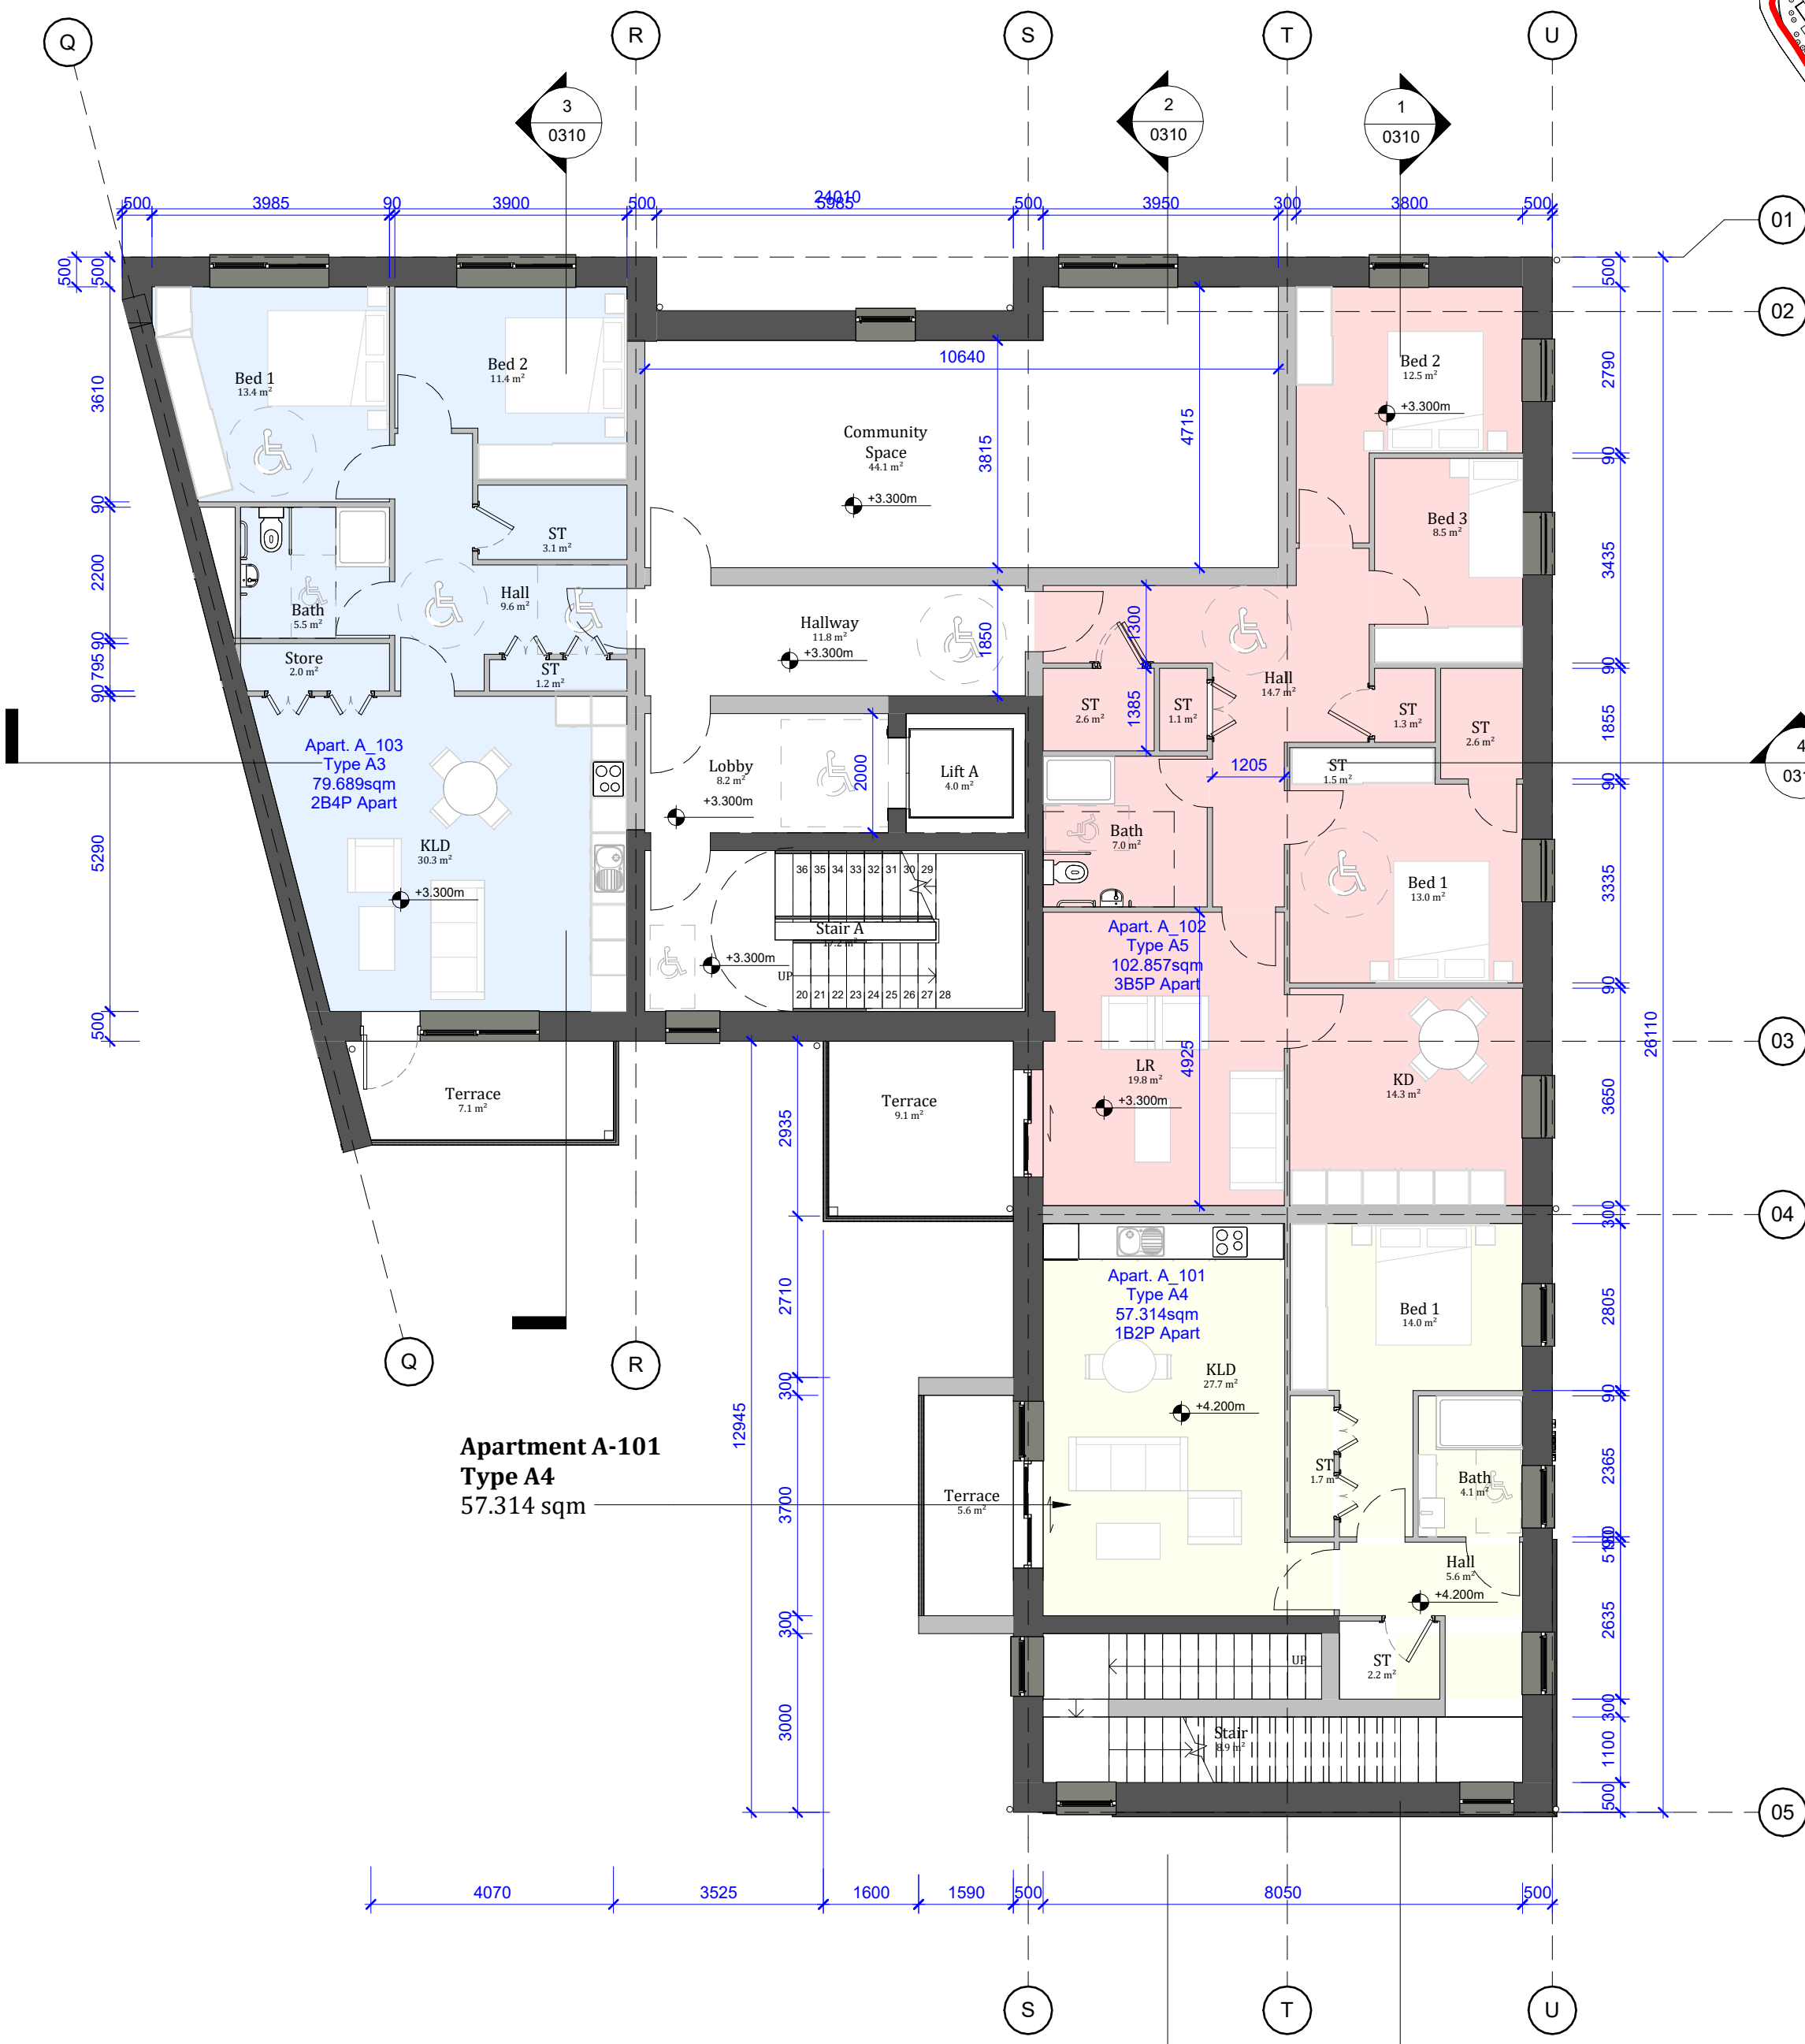

2 Level 01 Floor _ Block A
1 : 100

APARTMENT TYPE QUANTITY LEGEND:

- Type A1 (1bed Apartment) Quantity: 01 apartment
 - Type A2 (3bed Apartment) Quantity: 01 apartment
 - Type A3 (2bed Apartment) Quantity: 04 apartments
 - Type A4 (1bed Apartment) Quantity: 02 apartments
 - Type A5 (3bed Apartment) Quantity: 02 apartments
- 10 apartments**

UNIT QUANTITY LEGEND:

	1BED	2BED	3BED	TOTAL
Block A	3	4	3	10
Block B	4	7	1	12
Block C	5	7	2	14
Block D	11	4		15
Block E	8	8		16
TOTAL	31	30	6	
TOTAL OVERALL				67 units


BLOCK A Total Area

LEVEL	AREA
Level 00	Block A 346.1 m ²
Level 01	Block A 346.8 m ²
Level 02	Block A 346.8 m ²
Level 03	Block A 124.9 m ²
Grand total	1164.6 m²

UNIT TYPE LEGEND:

- 1 Bed Unit
- 2 Bed Unit
- 3 Bed Unit
- Ancillary

KEY PLAN:

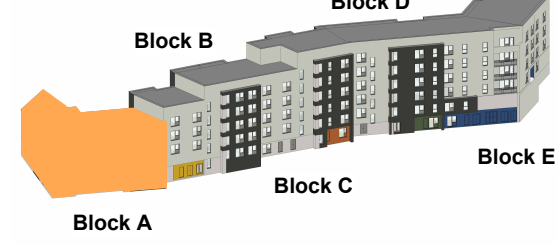

WILSON ARCHITECTURE
 OMM|W

St. Patrick's Place, Wellington Road, Cork
 29 Merrion Square North, Dublin 2
 +353 (0)21 4555255 info@wilsonarchitecture.ie
 +353 (0)1 6601866 www.wilsonarchitecture.ie

FILE NAME	STATUS	REVISION	DATE	DRAWN	CHECKED	SCALE	@
GGs-WIL-ZZ-ZZ-DR-A-0210	S0	P03	2236	SC	MR	As	indicated

© COPYRIGHT This drawing or design may not be reproduced without permission.