

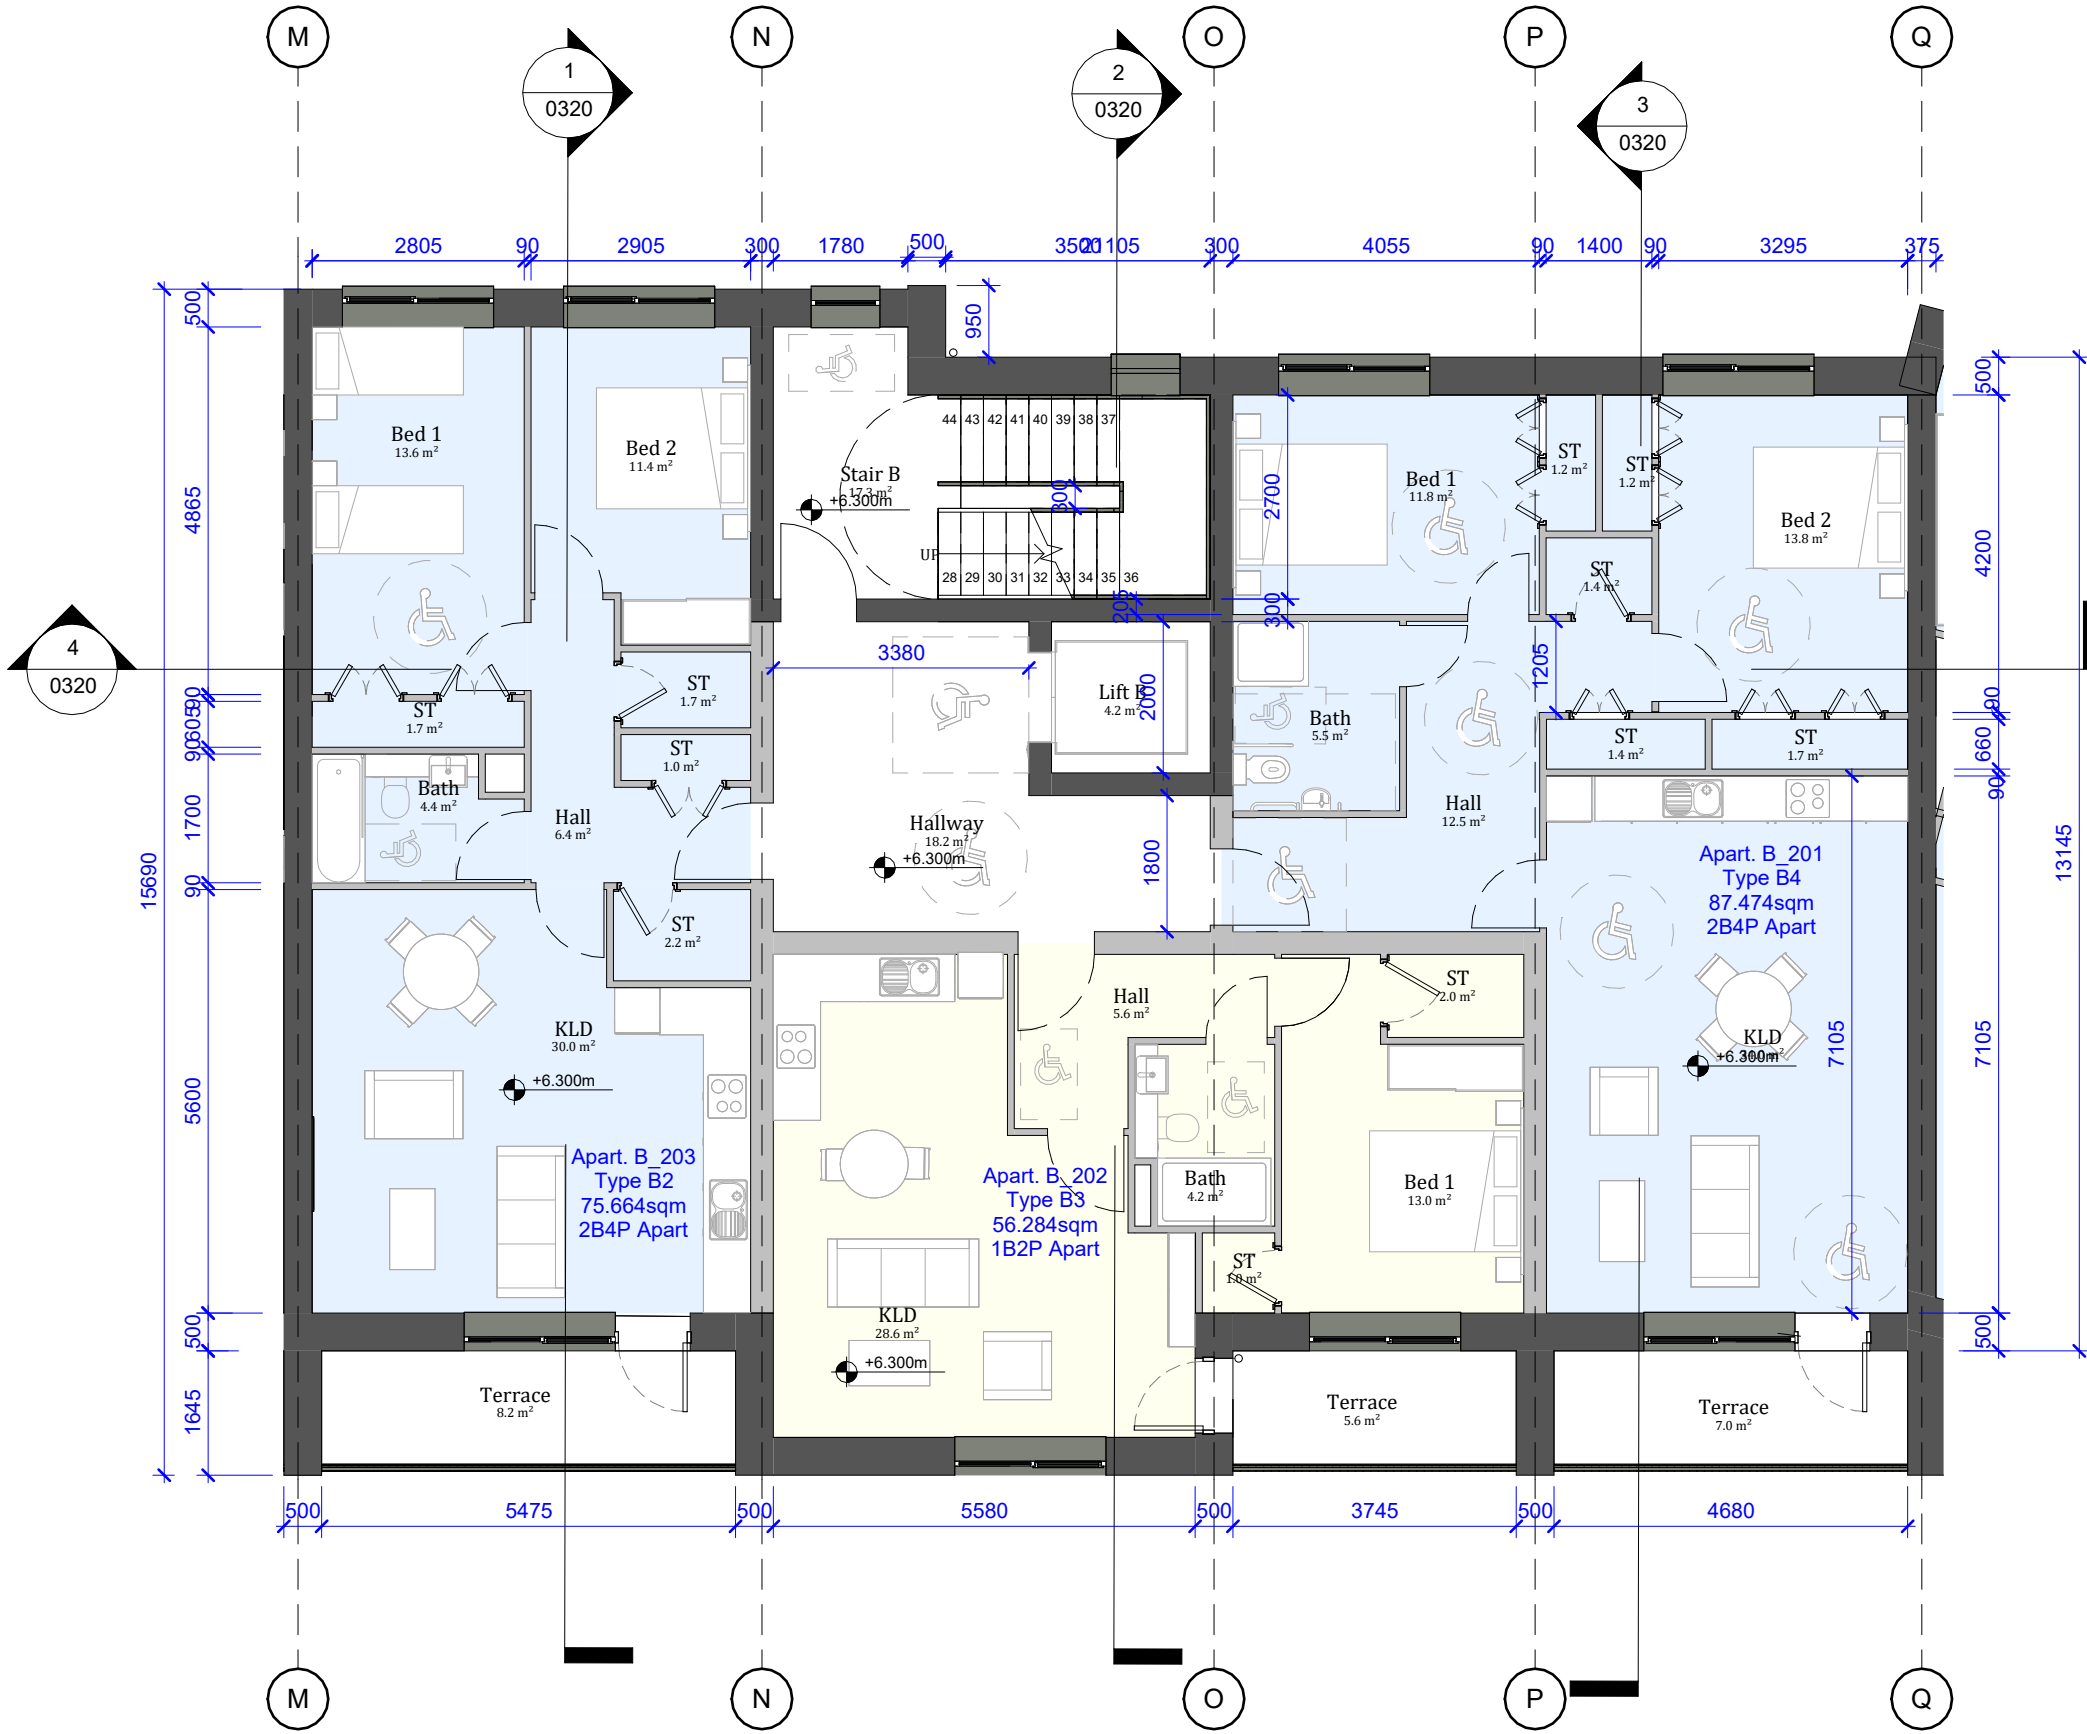


NOTE: - DO NOT SCALE. USE FIGURED DIMENSIONS ONLY.
 - THIS DRAWING IS TO BE READ IN CONJUNCTION WITH ALL RELEVANT SPECIFICATIONS AND DRAWINGS.
 - ALL DIMENSIONS TO BE CHECKED ON SITE.
 - IN THE EVENT OF ANY DISCREPANCIES BETWEEN DRAWINGS THE CONTRACTOR IS TO INFORM THE ARCHITECT IMMEDIATELY.

REV	DATE	DESCRIPTION	ISSUED BY
1	21.11.23	Issue for Review	WIL
2	17.05.24	Issue for Review by Council	WIL
3	27.09.24	Part B Planning Application	WIL
4	31.03.26	Part B Planning Application	WIL

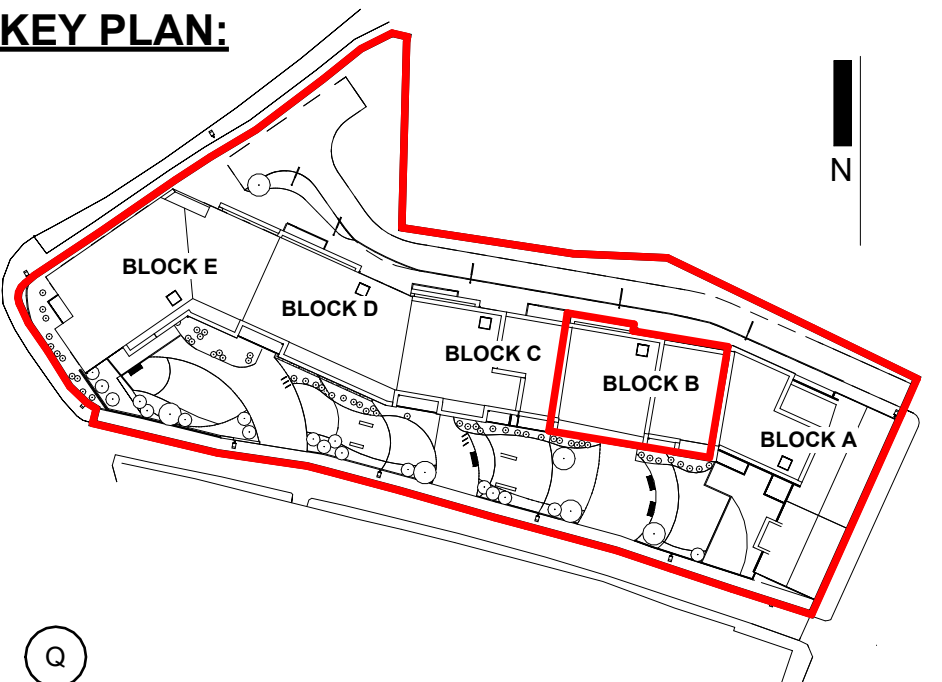

1 Level 02 - Block B
1:100

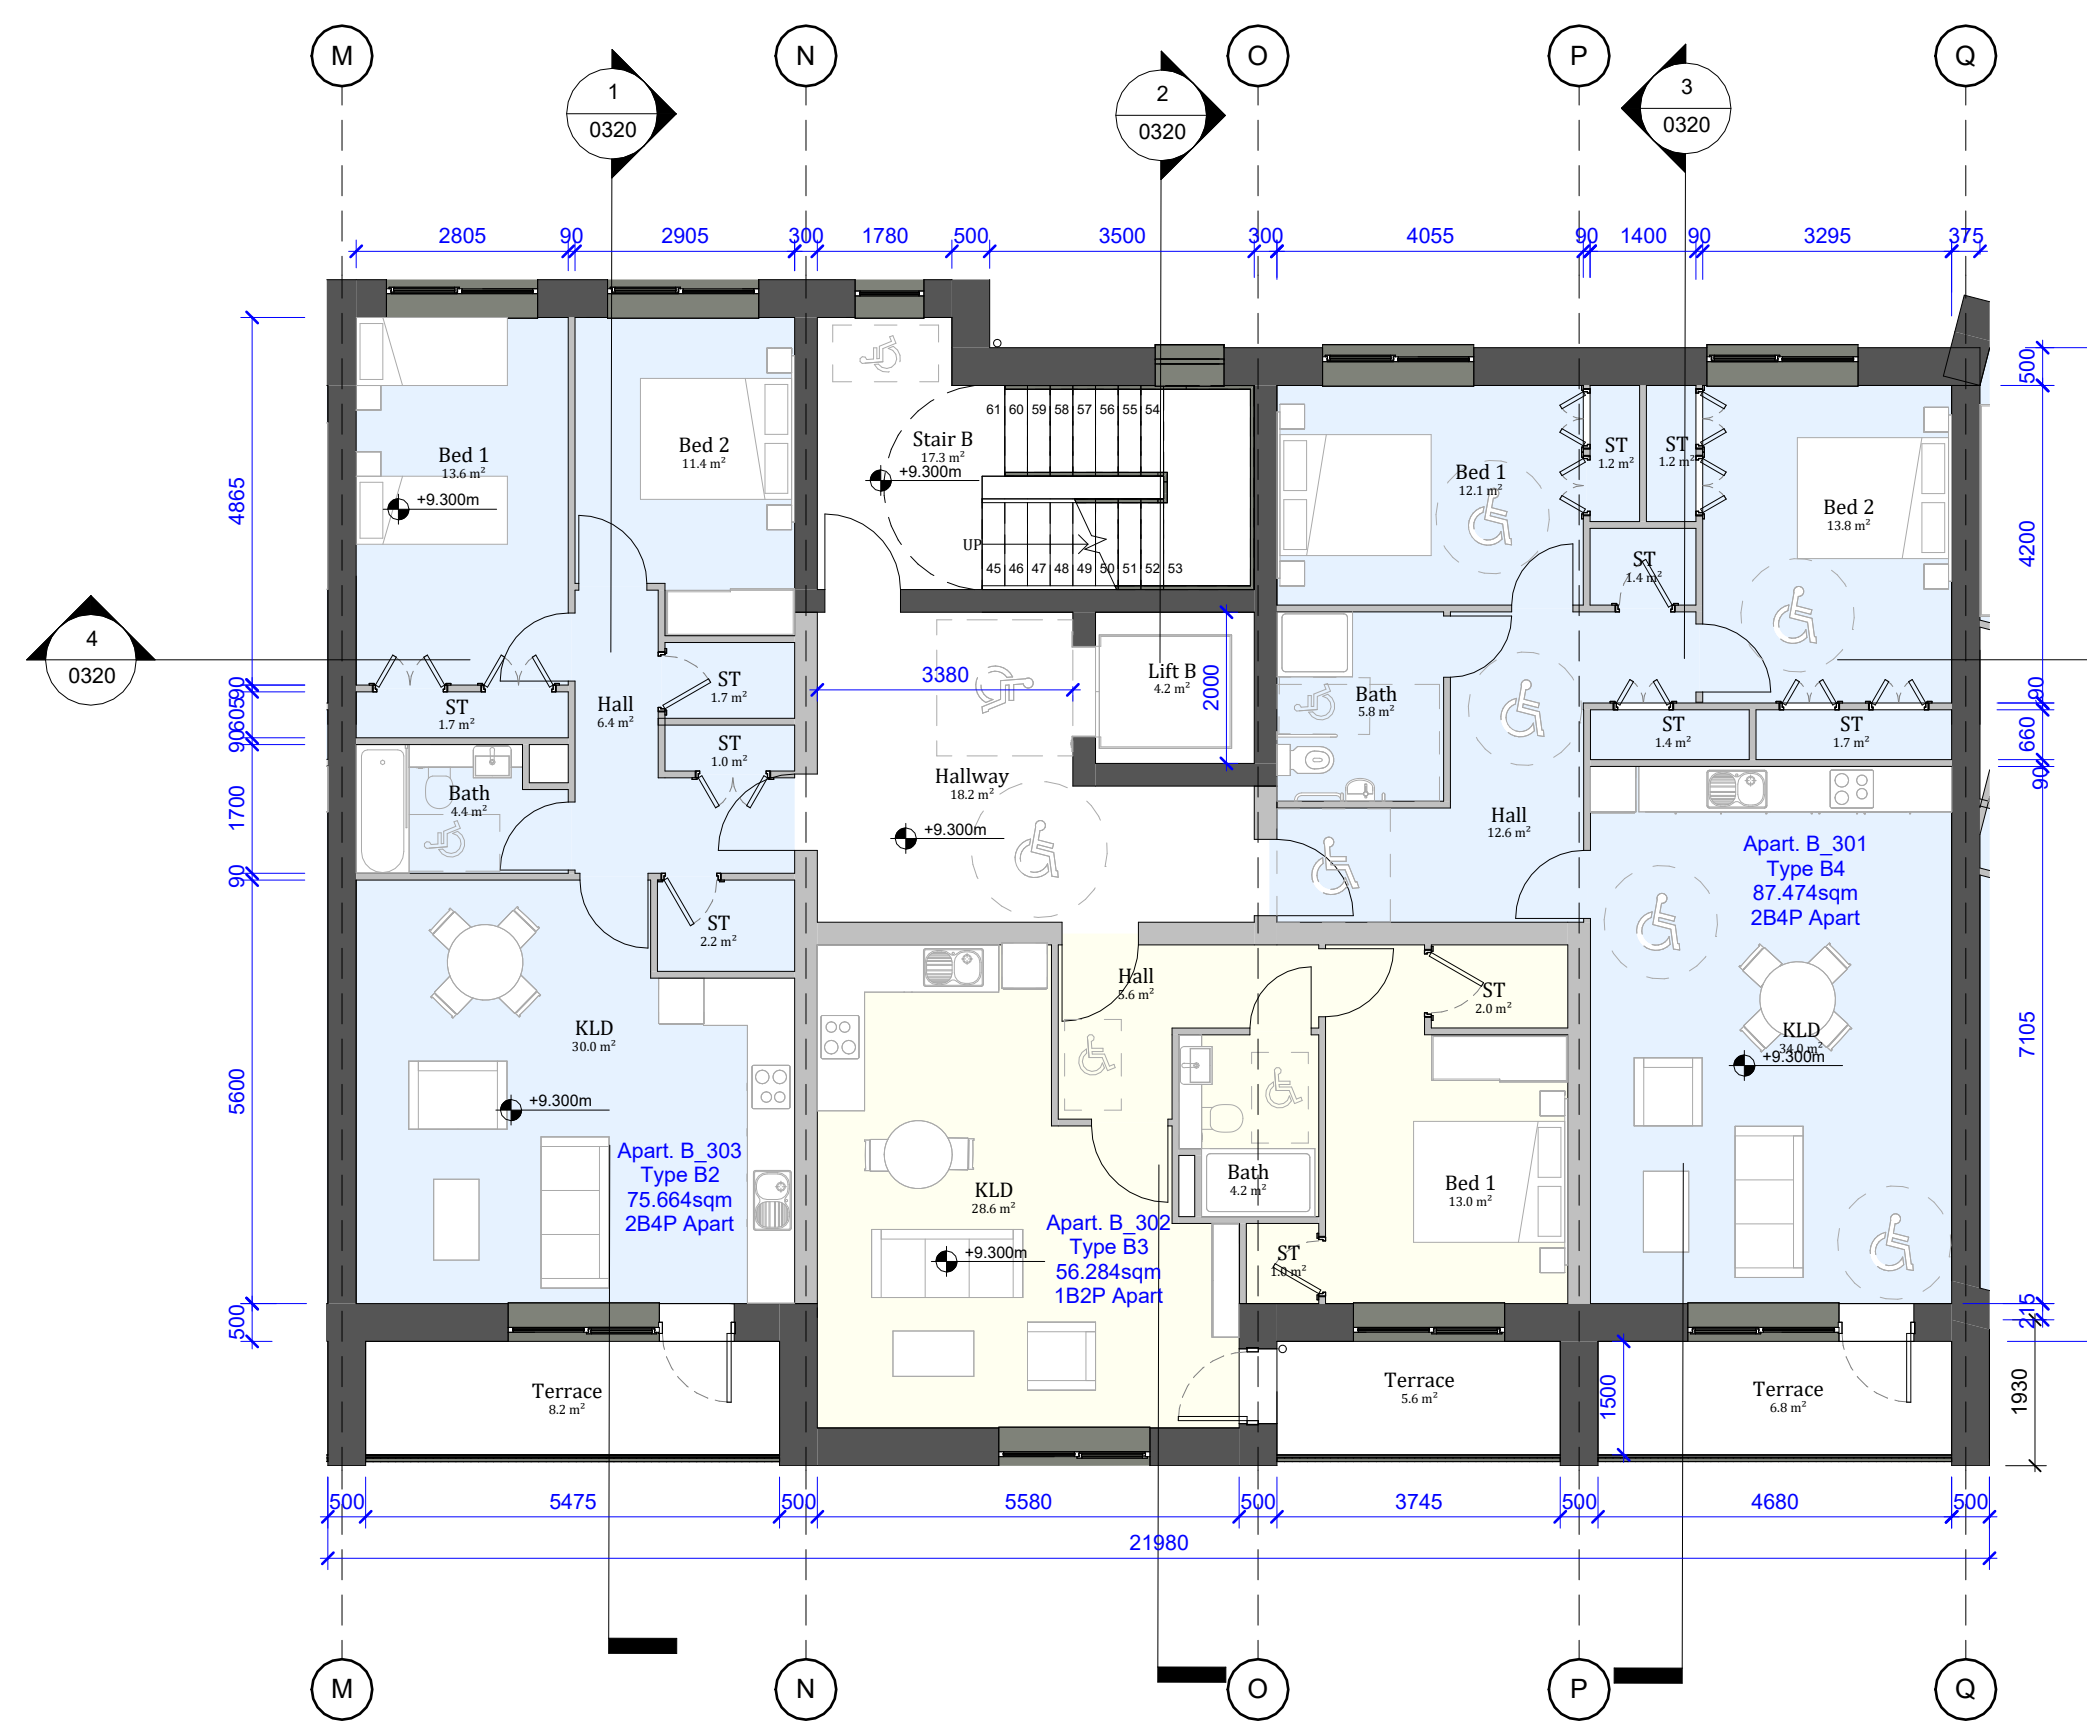

2 Level 03 - Block B
1:100

APARTMENT TYPE QUANTITY LEGEND:
BLOCK B

- Type B1 (1bed Apartment) Quantity: 01 apartment
- Type B2 (2bed Apartment) Quantity: 04 apartment
- Type B3 (1bed Apartment) Quantity: 03 apartments
- Type B4 (2bed Apartment) Quantity: 03 apartments
- Type B5 (3bed Apartment) Quantity: 01 apartments

12 apartments

UNIT QUANTITY LEGEND:

	1BED	2BED	3BED	TOTAL
Block A	3	4	3	10
Block B	4	7	1	12
Block C	5	7	2	14
Block D	11	4		15
Block E	8	8		16
TOTAL	31	30	6	
TOTAL OVERALL				67 units

BLOCK B - Total Area

LEVEL	AREA
Level 00	Block B 81.0 m ²
Level 01	Block B 188.9 m ²
Level 02	Block B 271.8 m ²
Level 03	Block B 272.2 m ²
Level 04	Block B 272.5 m ²
Level 05	Block B 155.7 m ²
Grand total	1242.1 m ²

UNIT TYPE LEGEND:

- 1 Bed Unit
- 2 Bed Unit
- 3 Bed Unit
- Ancillary

KEY PLAN:

