



NOTE: - DO NOT SCALE. USE FIGURED DIMENSIONS ONLY.
 - THIS DRAWING IS TO BE READ IN CONJUNCTION WITH ALL RELEVANT SPECIFICATIONS AND DRAWINGS.
 - ALL DIMENSIONS TO BE CHECKED ON SITE.
 - IN THE EVENT OF ANY DISCREPANCIES BETWEEN DRAWINGS THE CONTRACTOR IS TO INFORM THE ARCHITECT IMMEDIATELY.

REV	DATE	DESCRIPTION	ISSUED BY
1	21.11.23	Issue for Review	WIL
2	17.05.24	Issue for Review by Council	WIL
3	27.09.24	Part B Planning Application	WIL
4	31.03.26	Part B Planning Application	WIL

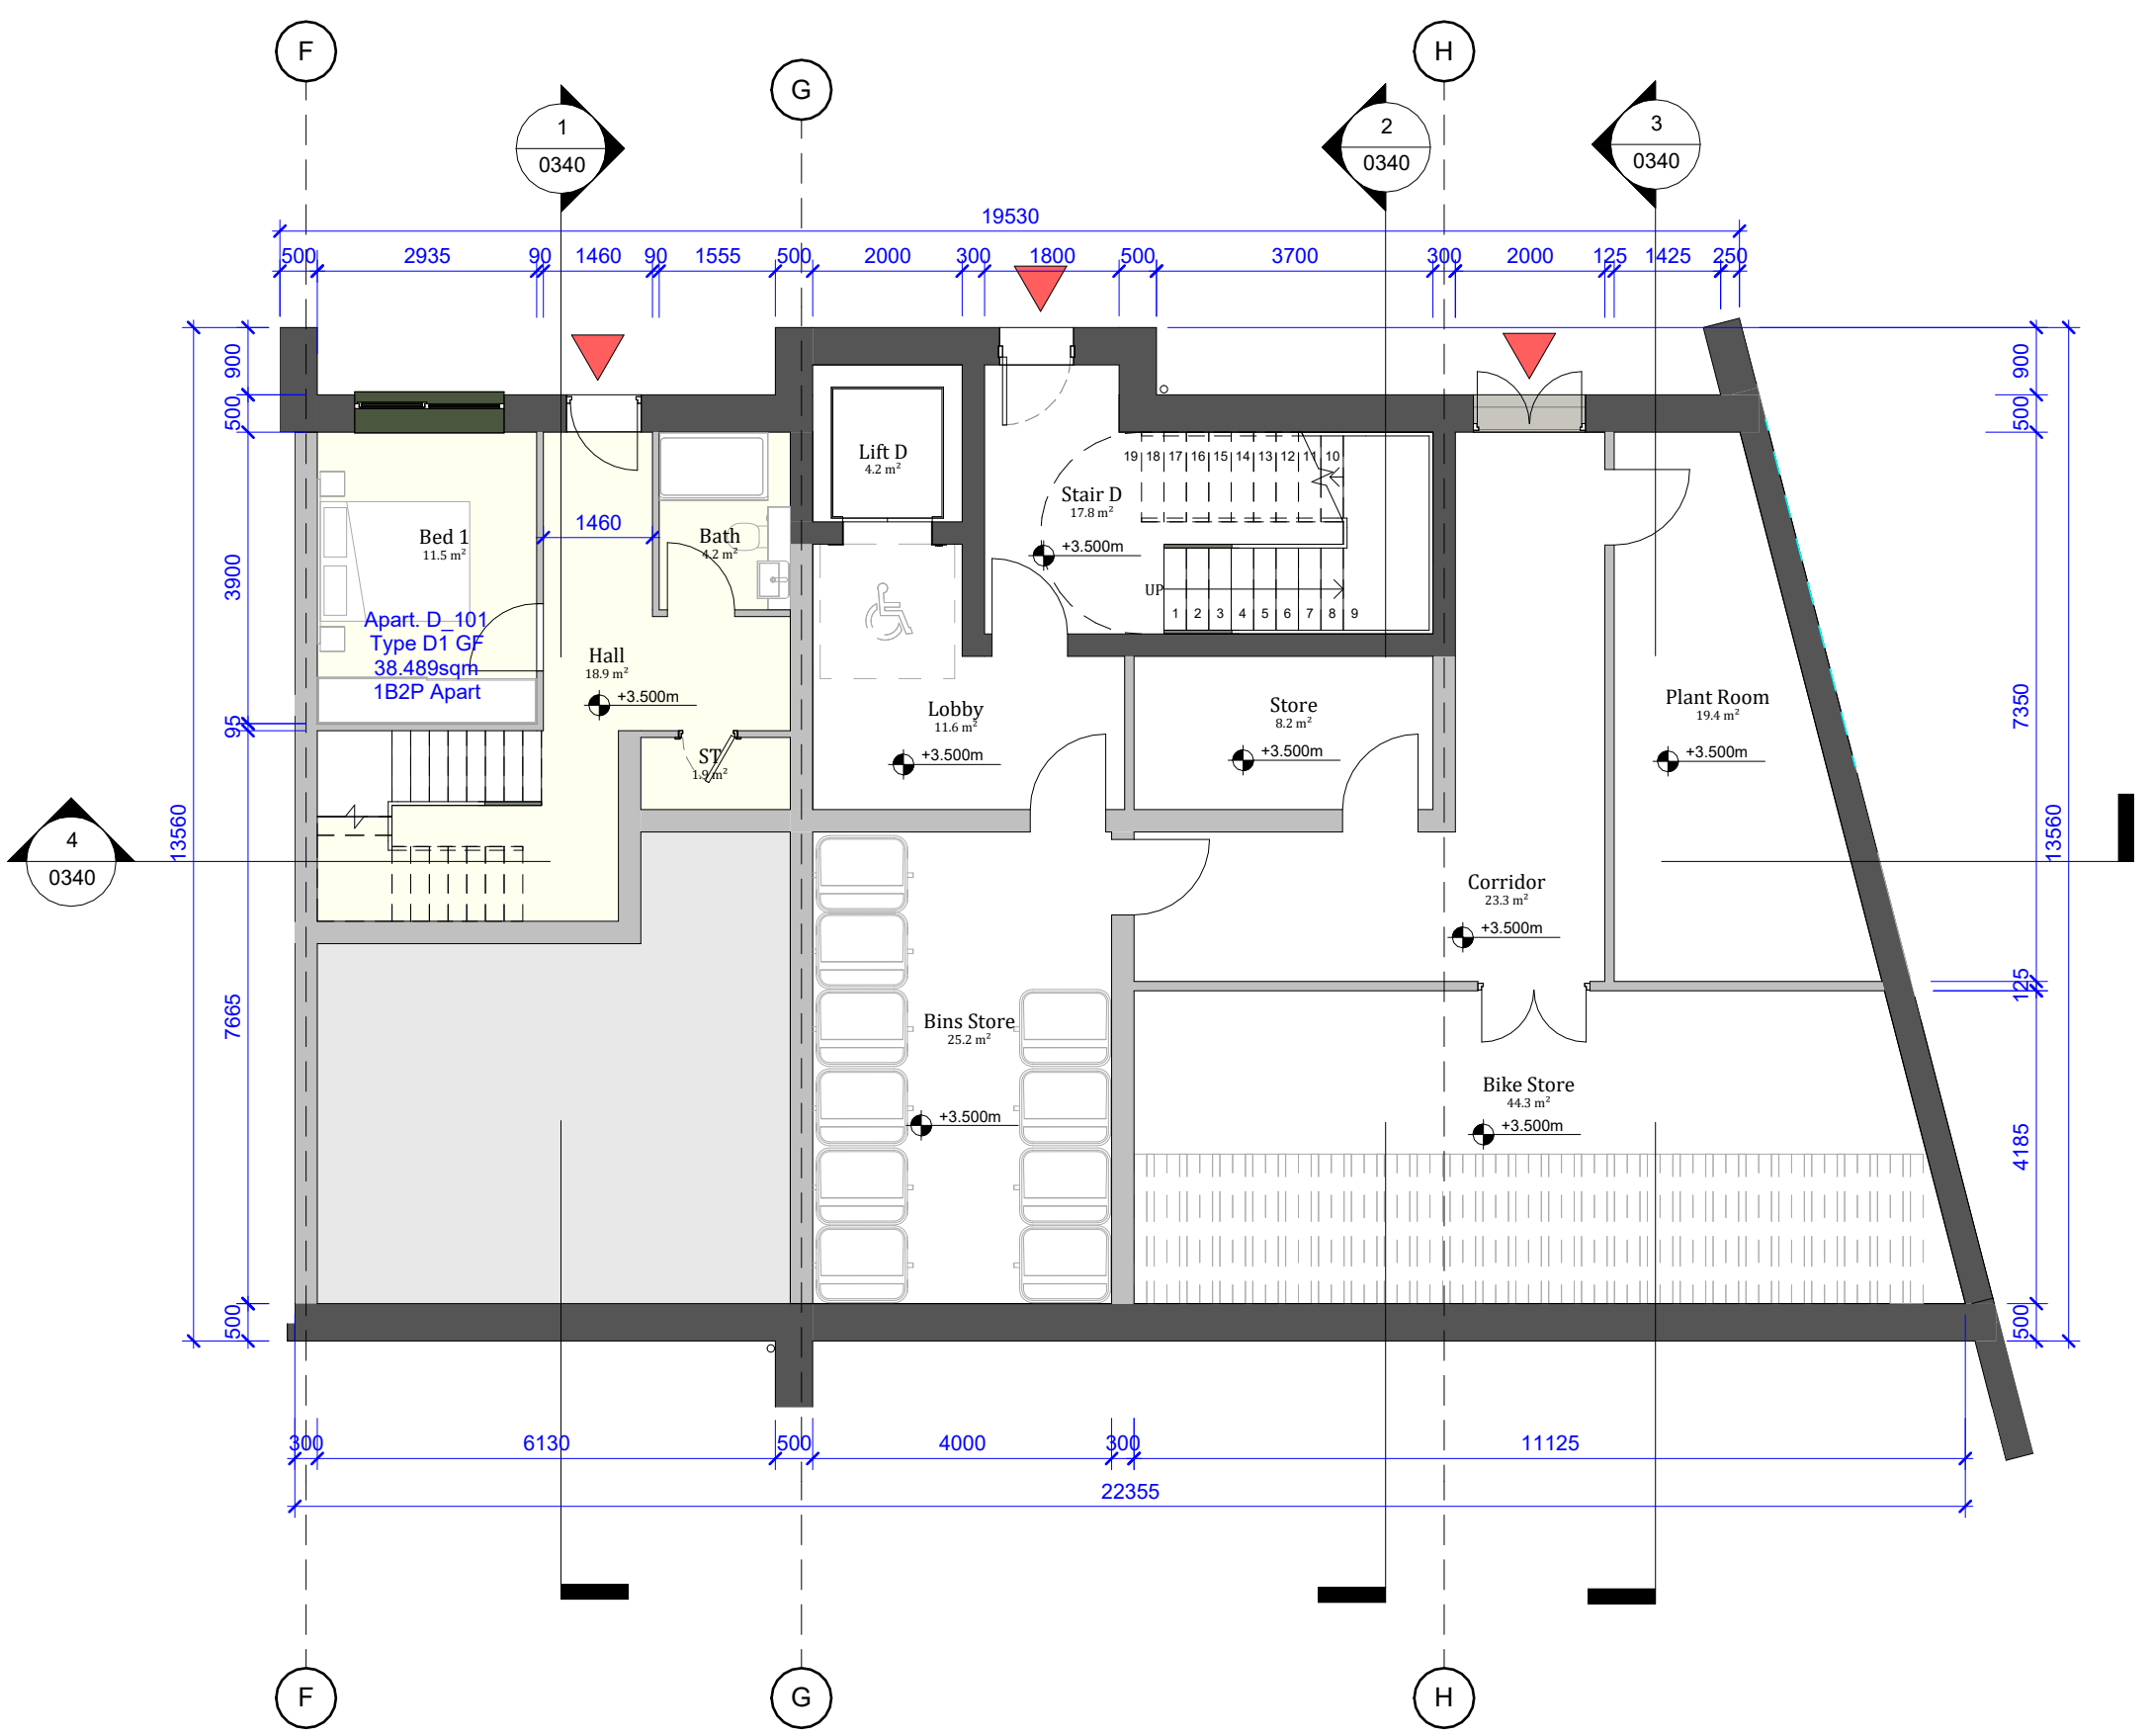

1 Level 01 - Block D
1 : 100

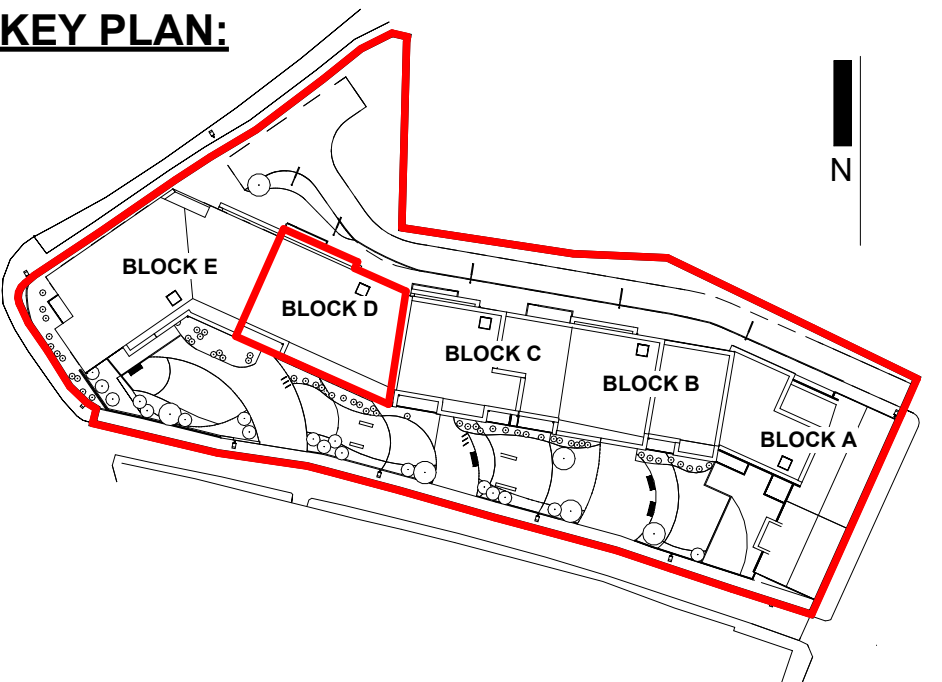

2 Level 02 - Block D
1 : 100

APARTMENT TYPE QUANTITY LEGEND: BLOCK D

- Type D1 (1bed Apartment) Quantity: 01 apartment
- Type D2 (1bed Apartment) Quantity: 05 apartments
- Type D3 (1bed Apartment) Quantity: 05 apartments
- Type D4 (2bed Apartment) Quantity: 04 apartments

15 apartments

UNIT QUANTITY LEGEND:

	1BED	2BED	3BED	TOTAL
Block A	3	4	3	10
Block B	4	7	1	12
Block C	5	7	2	14
Block D	11	4		15
Block E	8	8		16
TOTAL	31	30	6	67


TOTAL OVERALL 67 units

BLOCK D Total Area

LEVEL	AREA
Level 01	
Block D	160.1 m²
Level 02	
Block D	244.8 m²
Level 03	
Block D	249.3 m²
Level 04	
Block D	234.3 m²
Level 05	
Block D	234.3 m²
Level 06	
Block D	234.3 m²
Grand total	1357.0 m²

UNIT TYPE LEGEND:

1 Bed Unit	3 Bed Unit
2 Bed Unit	Ancillary

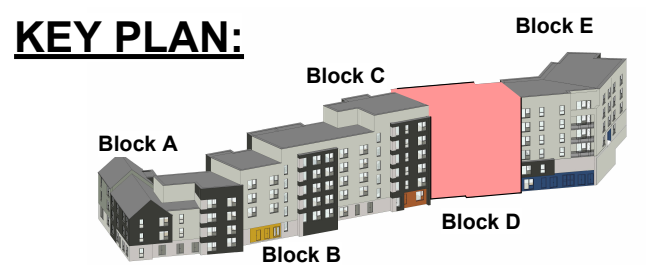

St. Patrick's Place, Wellington Road, Cork
 29 Merrion Square North, Dublin 2
 +353 (0)21 4555255 info@wilsonarchitecture.ie
 +353 (0)1 6601866 www.wilsonarchitecture.ie

FILE NAME	STATUS	REVISION	DATE	DRAWN	CHECKED	SCALE @ A1
GGG-WIL-ZZ-DR-A-0240	S0	P01	22/06	SC	MR	As indicated

© COPYRIGHT This drawing or design may not be reproduced without permission.

WILSON ARCHITECTURE
 OMM|W