




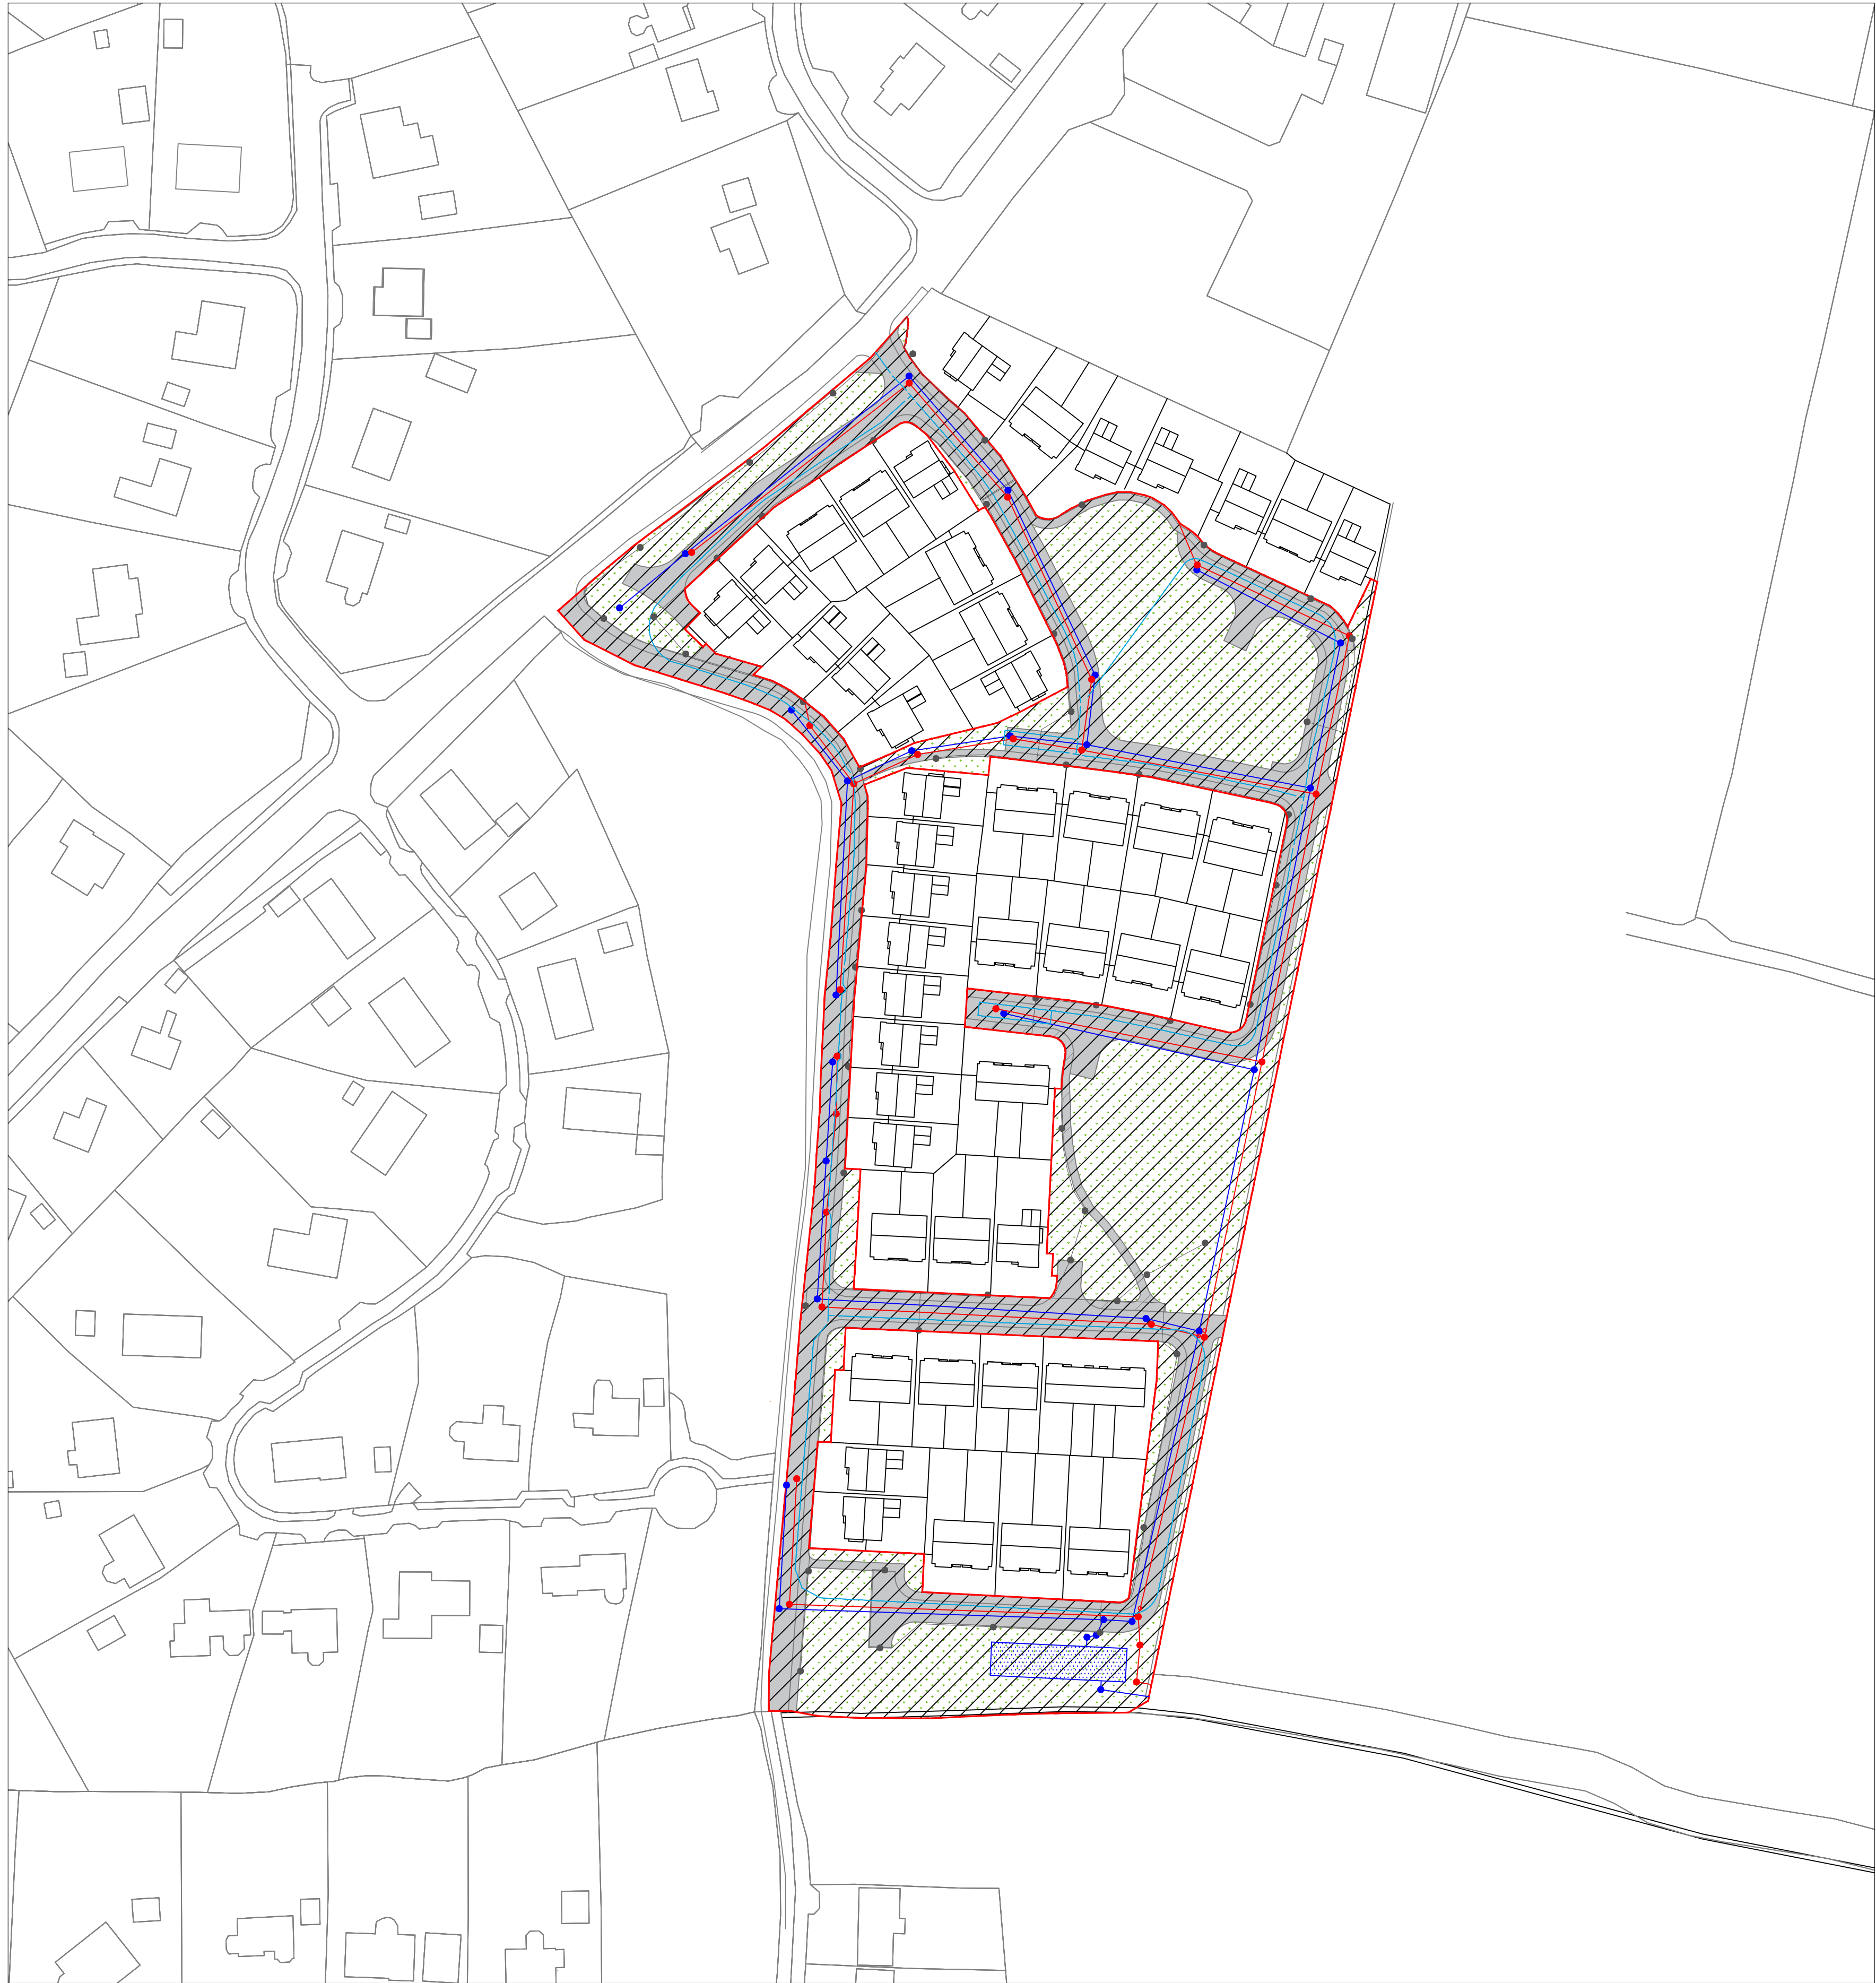

SITE LAYOUT PLAN 1:1000

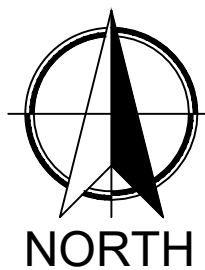

Scale 1:1000 @ A1

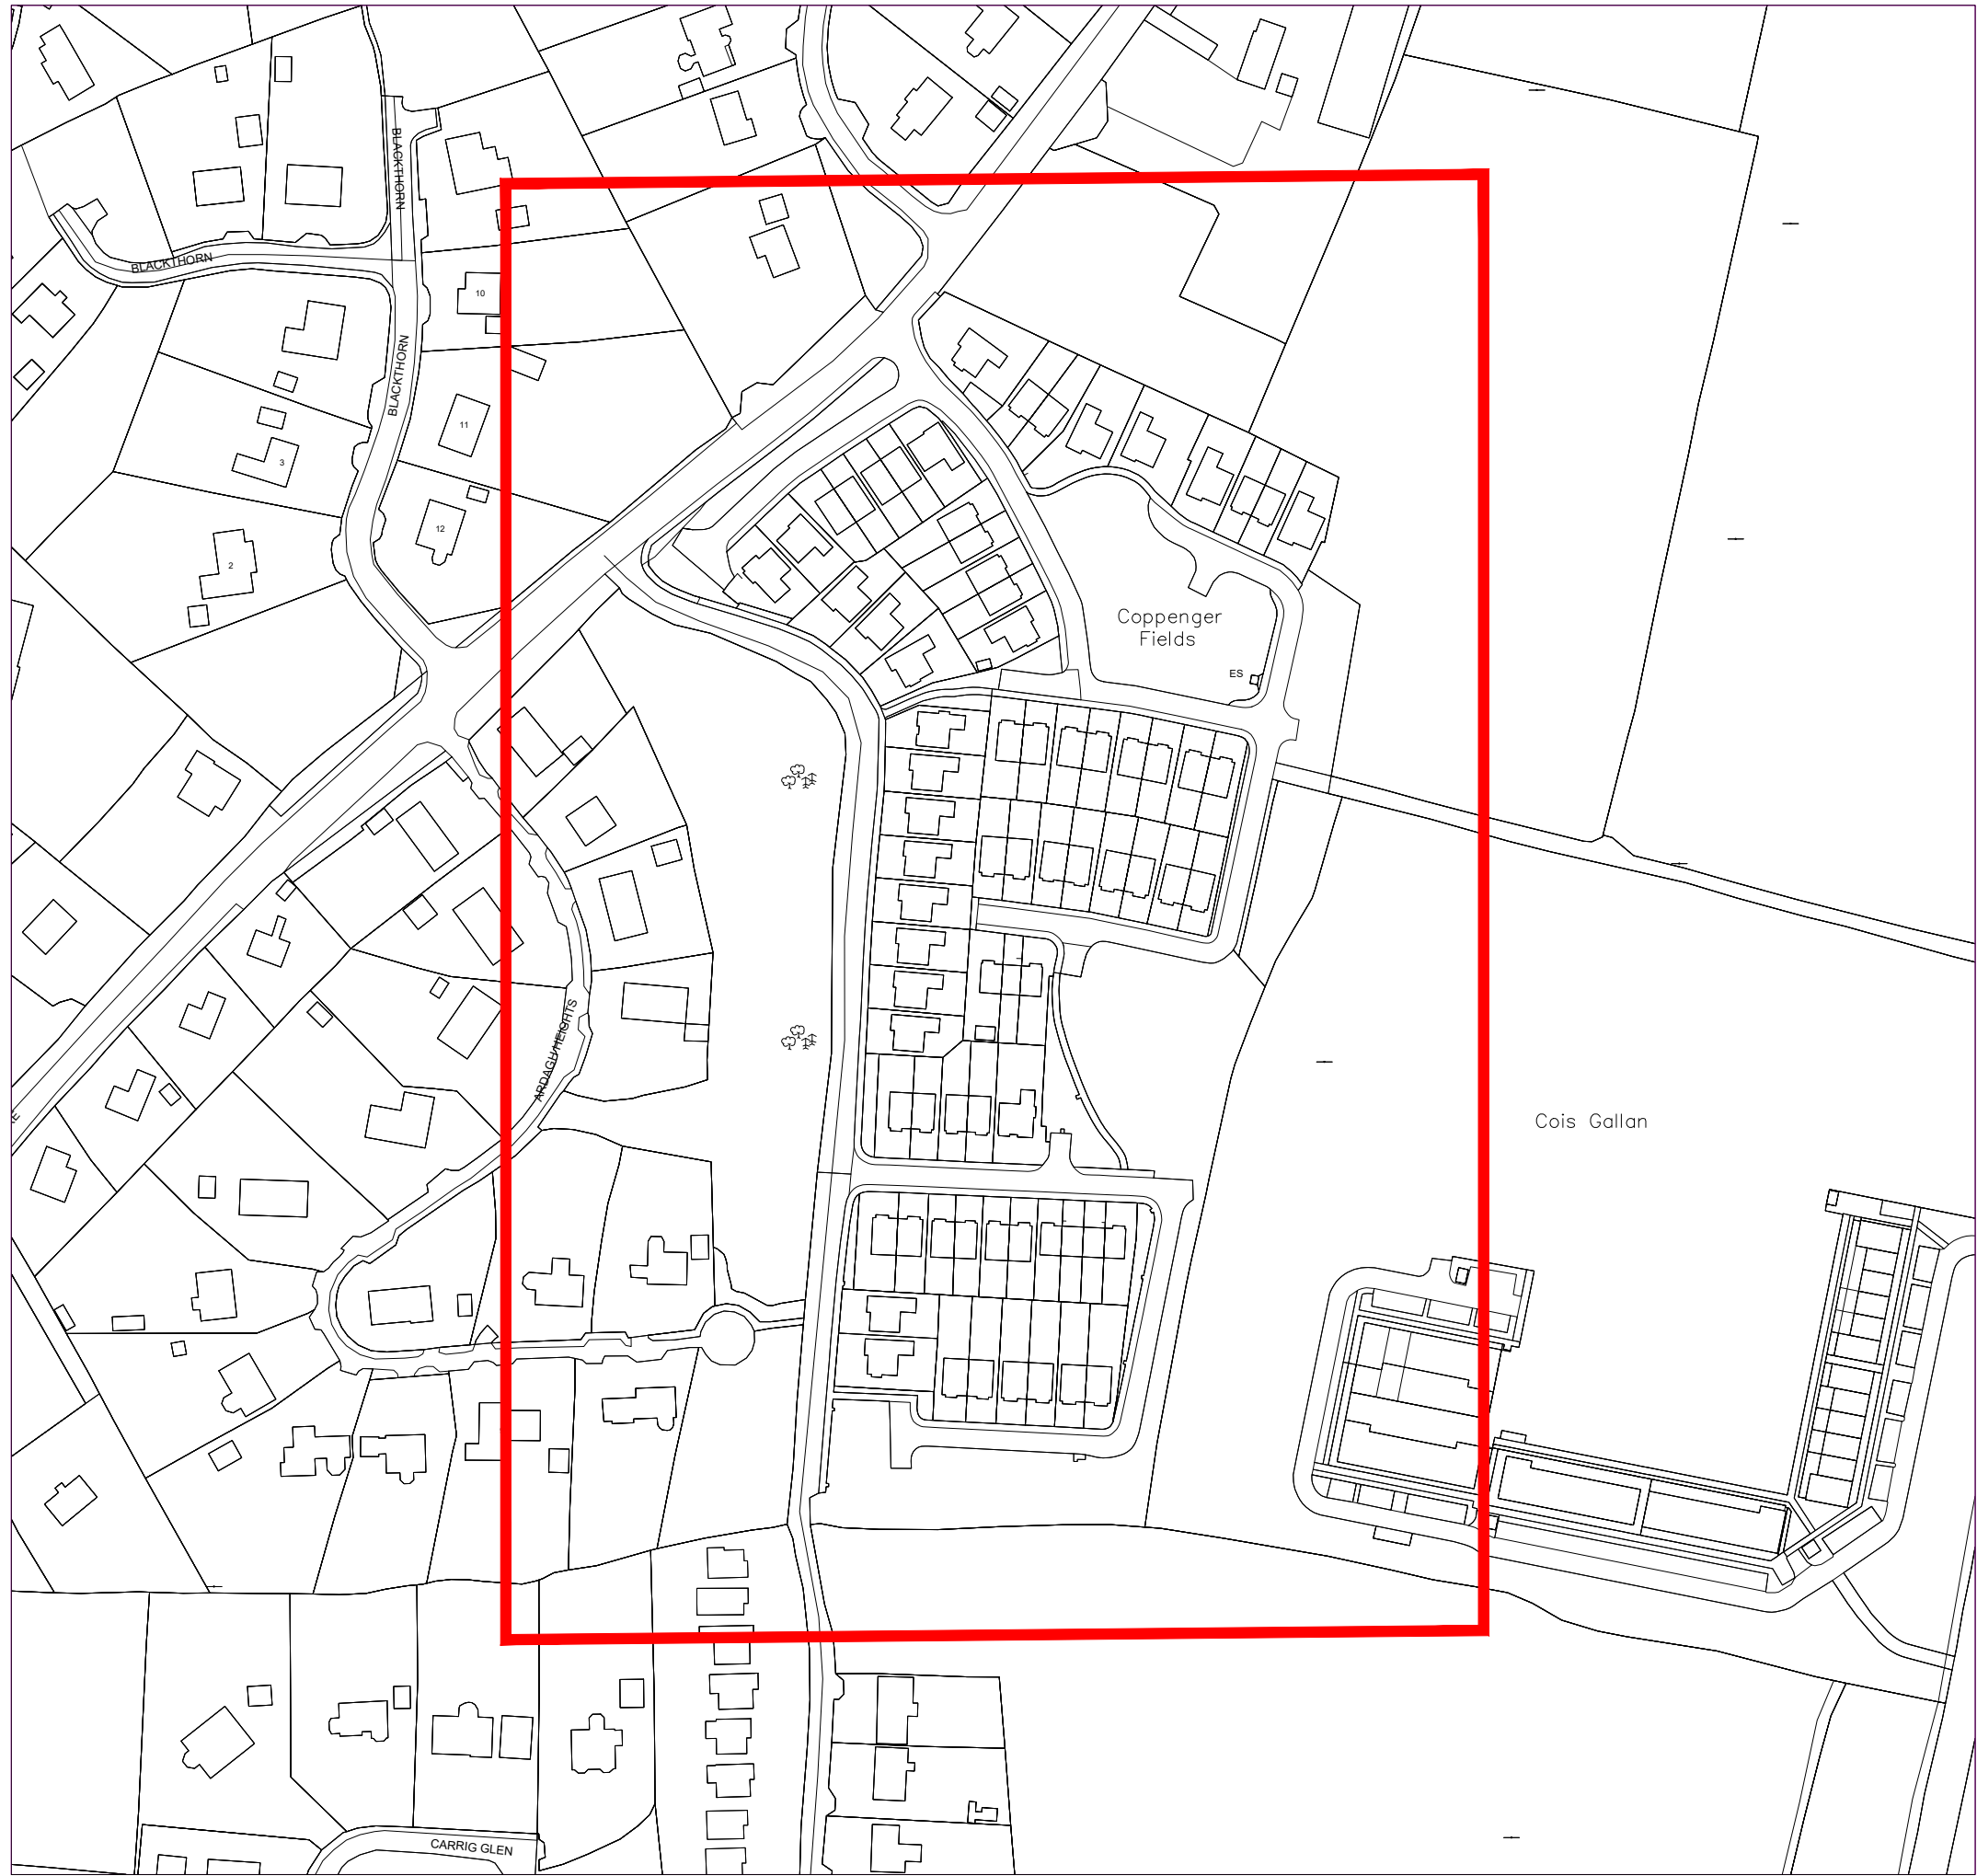

SITE LOCATION MAP 1:2000

LEGEND

Taking in Charge Boundary



Area to be Taken in Charge



Grass Area




Road / Footpath Area

225 Ø Storm Sewer Drainage

225 Ø Foul Sewer Drainage

150 Ø Water Main


Public Lighting

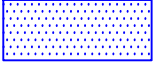

Attenuation Tank

PLANNING & INTEGRATED DEVELOPMENT DIRECTORATE

Planning Development Management
Phone: (021) 4924000
Web: www.corkcity.ie
E-mail: planning@corkcity.ie

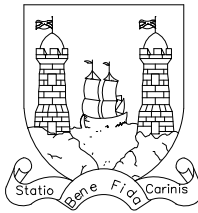

Address
**Coppenger Fields,
Dublin Pike,
Ballincroilig,
Cork**

Title
**Coppenger Fields,
Dublin Pike,
Ballincroilig -
Area to be
Taken in Charge**

Scale 1/1000 @ A1
Date 13/04/2026
Drawn By CH
Checked By VF

Plotfiles Ref.

Drawing Status	Job No.	Drawing No.	Rev.
TIC	JOB_NO	01	REV

Project
**Coppenger Fields, Dublin Pike,
- Taking in Charge**