


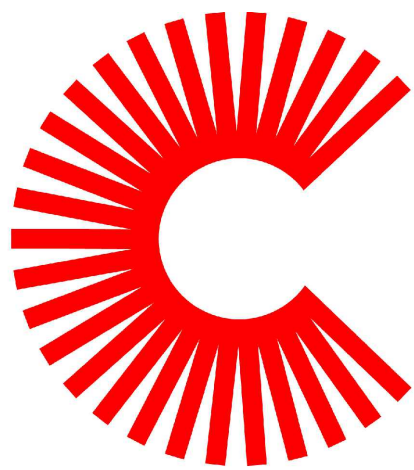

Cork
City Council
Comhairle Cathrach Chorcaí



We are Cork.

R610 St. Patrick's Junction Improvement Scheme

Notes

Key Plan

Reference drawings

P02	07/08/2026	KB	For Planning	LDB	FC
P01	17/07/2026	KB	For Client Review	LDB	FC
Rev	Date	Drawn	Description	Ch'k'd	App'd

M

MOTT
MACDONALD

5 Eastgate Avenue
Eastgate
Little Island
Cork
Ireland
T +353 (0) 21 4809800
F +353 (0) 21 4809801
W www.mottmac.com

Client

Cork
City Council
Comhairle Cathrach Chorcaí

Cork City Council
City Hall,
Anglesea Street,
Cork, T12 T997

Title
R610 St. Patrick's Junction
Improvement Scheme
Cover Sheet

Designed	K. Bloch	KB	Eng check	L. De Biase	LDB
Drawn	K. Bloch	KB	Coordination	F. C. O'Dwyer	FC
Dwg check	L. De Biase	LDB	Approved	F. C. O'Dwyer	FC
Scale at A1	1:1000	Status	PRE	Rev	P02
				Security	STD
Drawing Number 229101186-MMD-0000-XX-DR-C-0303					

R610 St. Patrick's Junction Improvement Scheme

Schedule of Drawings

Drg. No.

229101186-MMD-0000-XX-DR-C-0303
229101186-MMD-0000-XX-DR-C-0304
229101186-MMD-0000-XX-DR-C-0202
229101186-MMD-0000-XX-DR-C-0104
229101186-MMD-0100-XX-DR-C-0009
229101186-MMD-0100-XX-DR-C-0010

Filename

Cover Sheet
Schedule of Drawings
Site Location Plan
Site Location Map
General Layout and Sections Sheet 1 of 2
General Layout and Sections Sheet 2 of 2

Notes

Key Plan

Reference drawings

P02	07/08/2026	KB	For Planning	LDB	FC
P01	17/07/2026	KB	For Client Review	LDB	FC
Rev	Date	Drawn	Description	Ch'k'd	App'd

M

M

MOTT
MACDONALD

5 Eastgate Avenue

Eastgate

Little Island

Cork

Ireland

T +353 (0) 21 4809800

F +353 (0) 21 4809801

W www.mottmac.com

Client



Cork
City Council

Comhairle Cathrach Chorcaí

Cork City Council

City Hall,

Anglesea Street,

Cork, T12 T997

Title

R610 St. Patrick's Junction
Improvement Scheme
Schedule of Drawings

Designed	K.Bloch	KB	Eng check	L.De Biase	LDB
Drawn	K.Bloch	KB	Coordination	F. C. O'Dwyer	FC
Dwg check	L.De Biase	LDB	Approved	F. C. O'Dwyer	FC
Scale at A1	Status	Rev	Security		
1:1000	PRE	P02	STD		
Drawing Number					
229101186-MMD-0000-XX-DR-C-0304					



Notes

- All levels are referred to Ordnance Survey Datum, Malin Head.
- DO NOT SCALE, use figured dimensions only, if in doubt ask.
- Coordinate grid system is to Irish Transverse Mercator (ITM).

Key to symbols

Application Boundary

Reference drawings

P02	07/08/2026	AK	For Planning	LDB	FC
P01	02/07/2026	AK	For Client Review	LDB	FC
Rev	Date	Drawn	Description	Ch'k'd	App'd

M

MOTT MACDONALD

5 Eastgate Avenue

Eastgate

Little Island

Cork

Ireland

T +353 (0) 21 4809800

F +353 (0) 21 4809801

W www.mottmac.com

Client



Cork City Council

Comhairle Cathrach Chorcaí

Cork City Council

City Hall,

Anglesea Street,

Cork, T12 T997

Title

R610 St. Patrick's Junction Improvement Scheme


Slté Locaton Plan


Designed	A. Kot	AK	Eng check	L. De Biase	LDB
Drawn	A. Kot	AK	Coordination	F. C. O'Dwyer	FC
Dwg check	L. De Biase	LDB	Approved	F. C. O'Dwyer	FC

Scale at A1	Status	Rev	Security
1:10000	PRE	P02	STD

Drawing Number

229101186-MMD-0000-XX-DR-C-0202

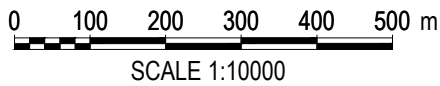

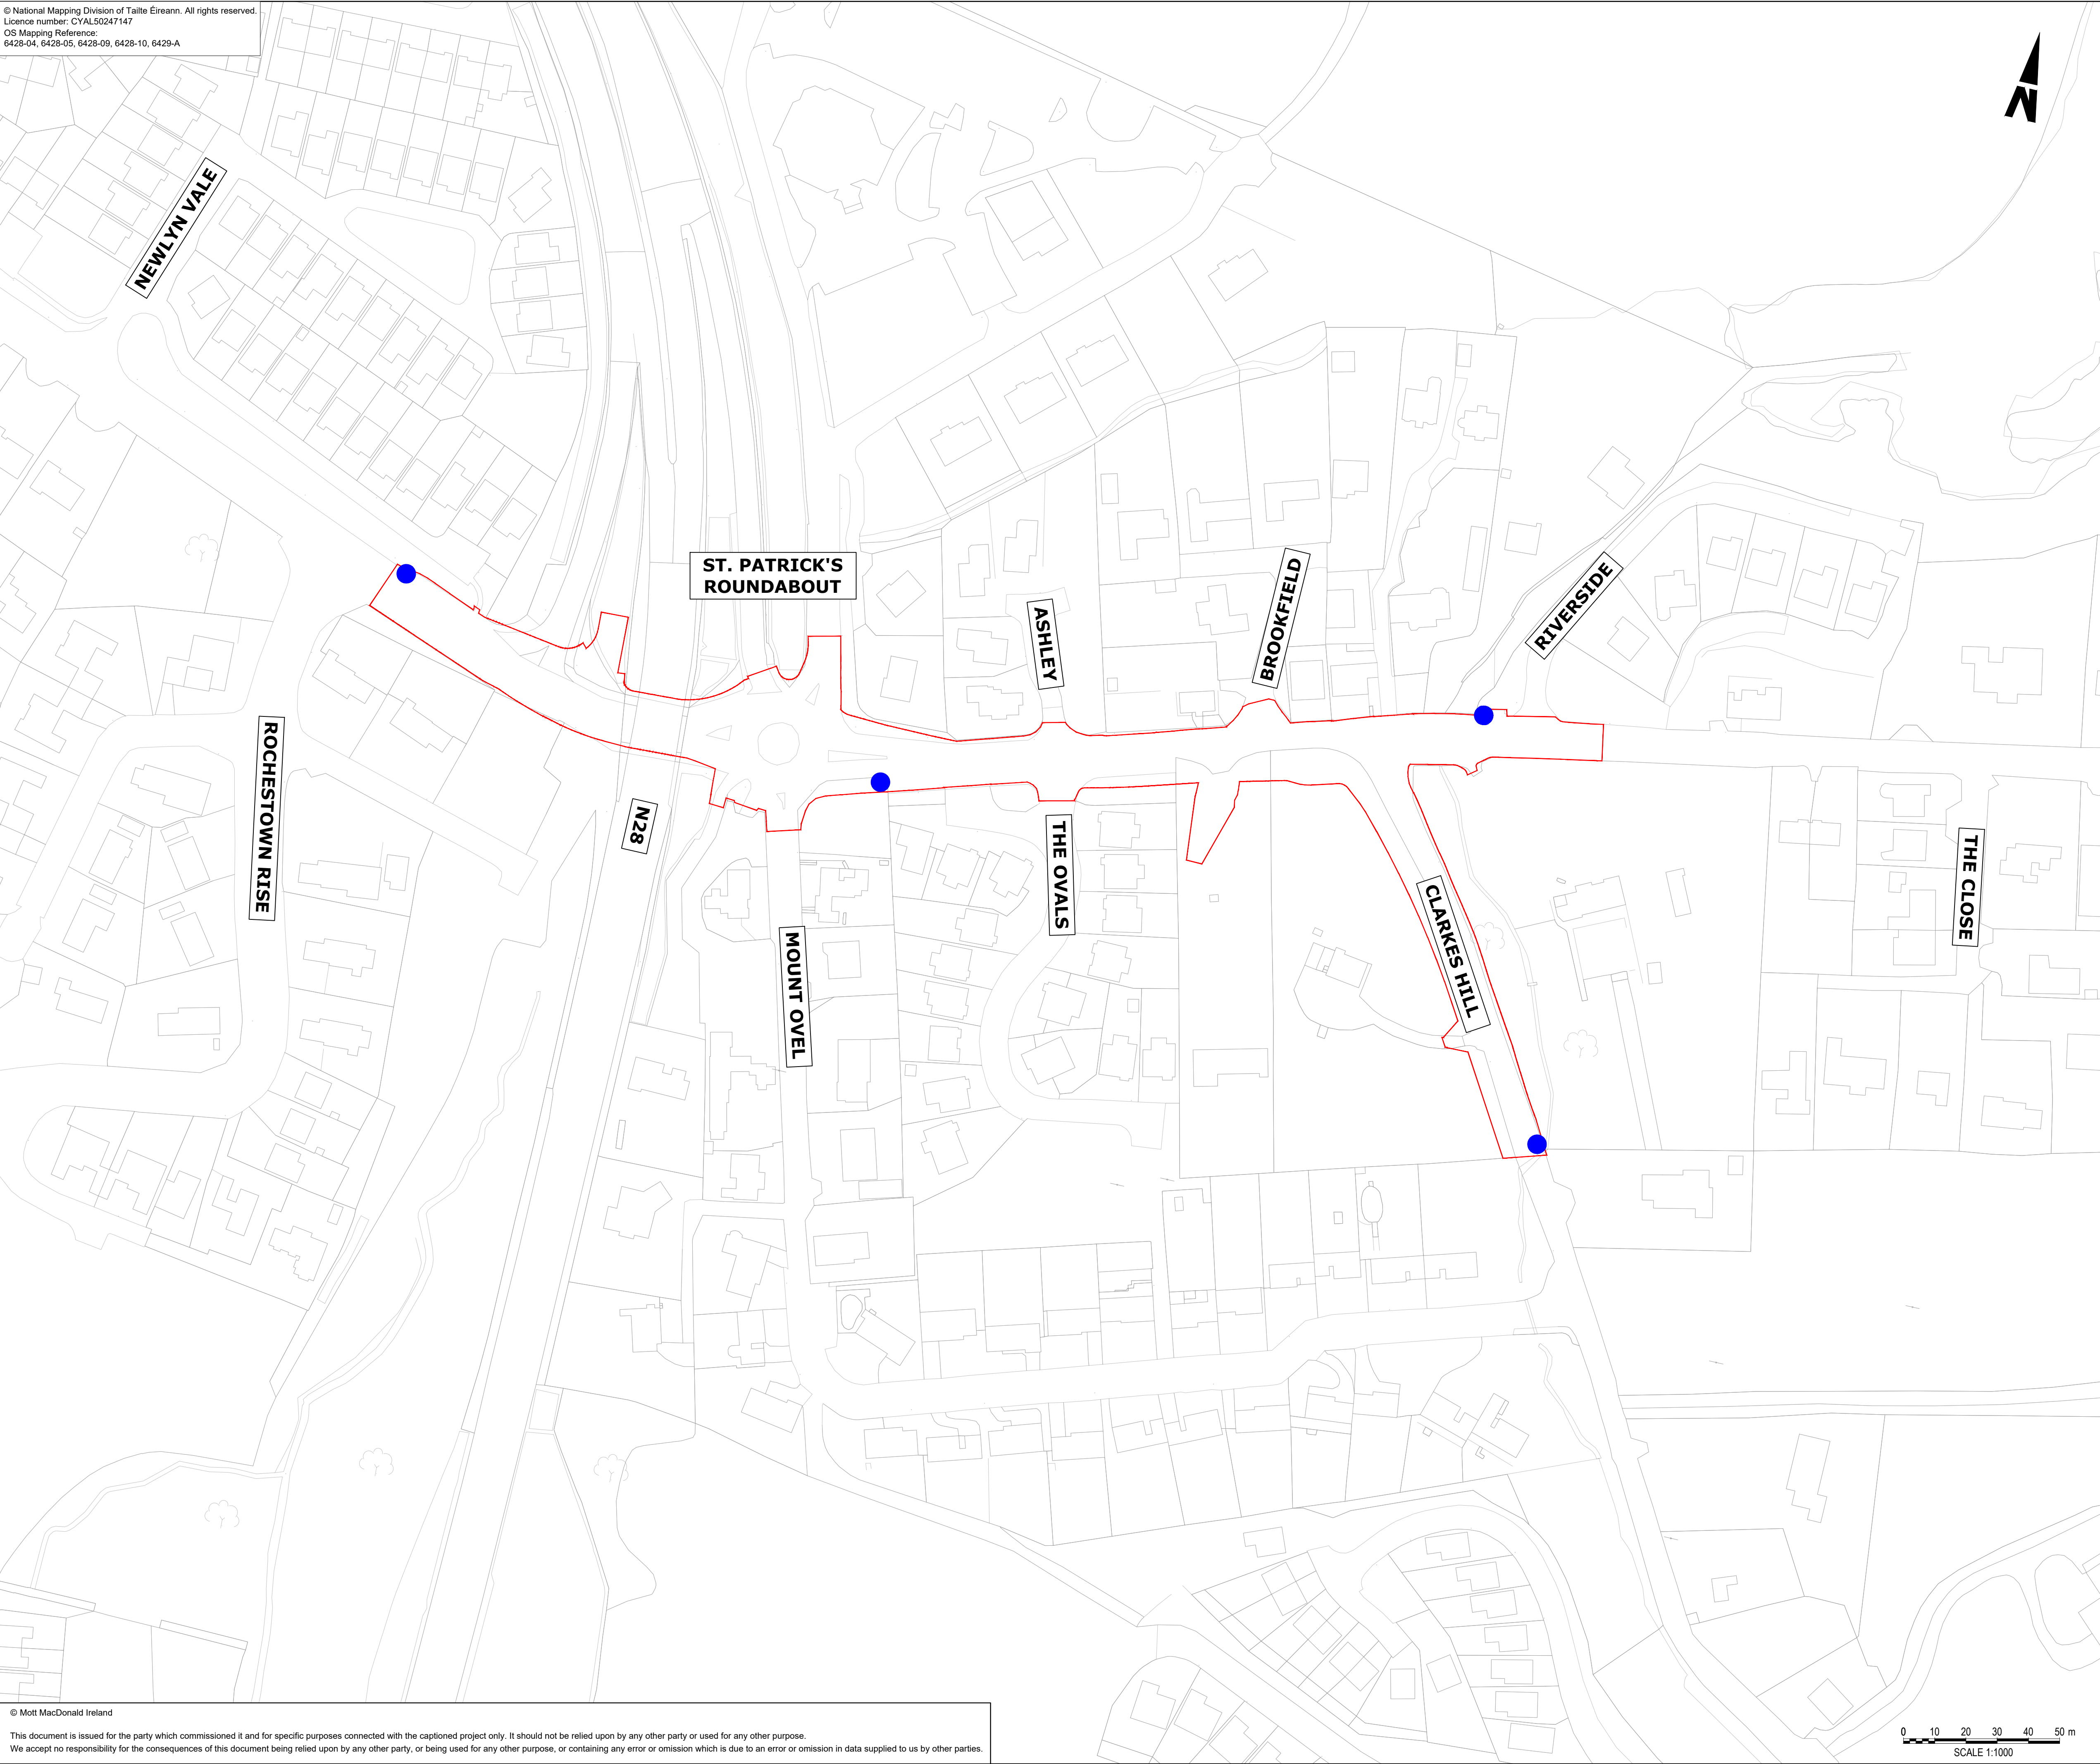

Notes

- All levels are referred to Ordnance Survey Datum, Malin Head.
- DO NOT SCALE, use figured dimensions only, if in doubt ask.
- Coordinate grid system is to Irish Transverse Mercator (ITM).

Key to symbols

Application Boundary

Site Notice

Reference drawings

P02	07/08/2026	LDB	For Planning	FC	FC
P01	16/07/2026	LDB	For Client Review	FC	FC
Rev	Date	Drawn	Description	Ch'k'd	App'd

M

MOTT
MACDONALD

5 Eastgate Avenue
Eastgate
Little Island
Cork
Ireland
T +353 (0) 21 4809800
F +353 (0) 21 4809801
W www.mottmac.com

Client



Cork
City Council
Comhairle Cathrach Chorcaí

Cork City Council
City Hall,
Anglesea Street,
Cork, T12 T997

Title

R610 St. Patricks Junction
Improvement Scheme
Site Location Map

Designed	L. De Biase	LDB	Eng check	F. C. O'Dwyer	FC
Drawn	L. De Biase	LDB	Coordination	F. C. O'Dwyer	FC
Dwg check	F. C. O'Dwyer	FC	Approved	F. C. O'Dwyer	FC

Scale at A1	Status	Rev	Security
1:1000	PRE	P02	STD

Drawing Number


229101186-MMD-0000-XX-DR-C-0104

0 10 20 30 40 50 m

SCALE 1:1000

© Mott MacDonald Ireland

This document is issued for the party which commissioned it and for specific purposes connected with the captioned project only. It should not be relied upon by any other party or used for any other purpose.
We accept no responsibility for the consequences of this document being relied upon by any other party, or being used for any other purpose, or containing any error or omission which is due to an error or omission in data supplied to us by other parties.

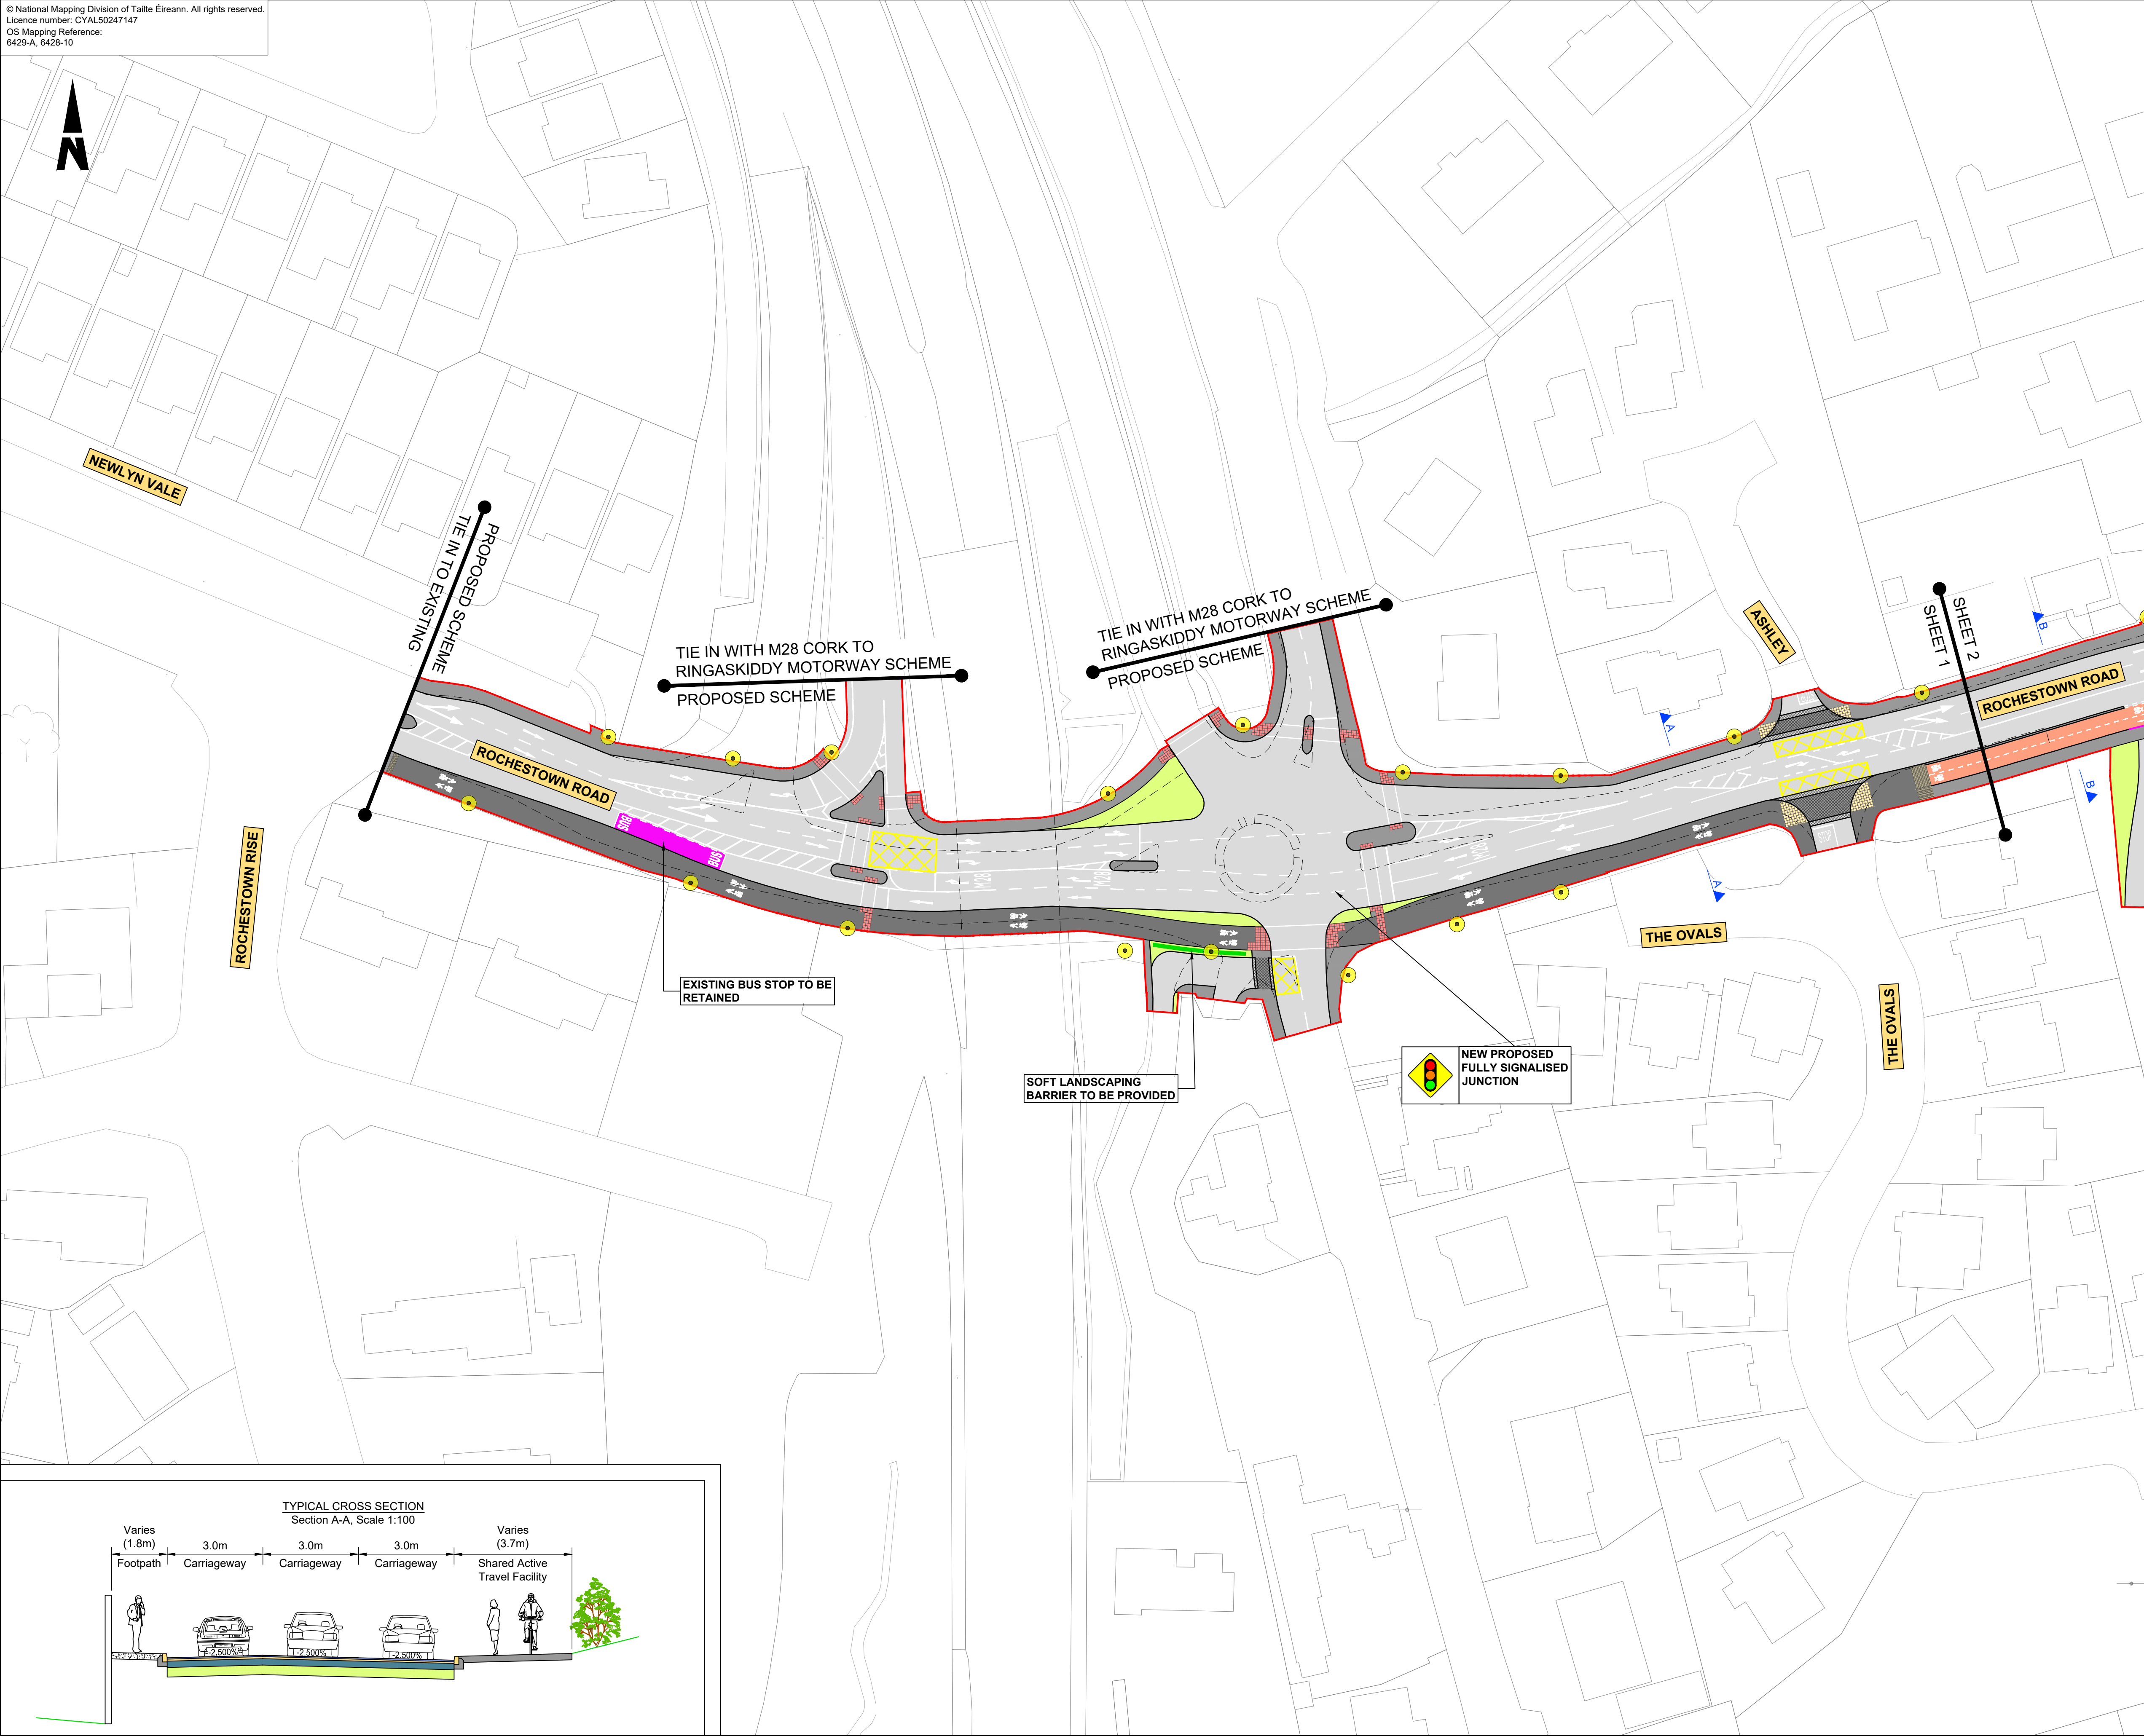

Notes

- All levels are referred to Ordnance Survey Datum, Malin Head.
- DO NOT SCALE, use figured dimensions only, if in doubt ask.
- This Scheme is at Preliminary Design Status and may change at Detail Design Stage
- The new proposed drainage will be integrated into the existing drainage network. Additional gullies and gully connections to be installed where required.
- Coordinate grid system is to Irish Transverse Mercator (ITM).

Key to symbols

	Site Boundary Line
	Carriageway
	Cycle Lane
	Footway
	Soft Landscaping/Grassed Area
	Hedge
	Island
	Pedestrian Priority Zone
	Raised Crossing
	Existing Kerb
	Proposed Kerb
	Proposed Dropped Kerb
	Proposed Tactile Paving (Buff Colour)
	Proposed Tactile Paving (Red Colour)
	Existing Tree to be Retained
	Existing Tree to be Removed
	Lighting Column Indicative Location
	Proposed Signalised Crossing/Junction
	Bus Stop
	Bus Shelter

Reference drawings

P05	07/08/2026	AK	For Planning	LDB	FC
P04	29/07/2026	AK	RSA Comments Incorporated	LDB	FC
P03	22/06/2026	AK	Draft issue for Client comments	LDB	FC
P02	18/06/2026	AK	Draft issue for Client comments	LDB	FC
P01	04/06/2026	AK	Draft issue for Client comments	LDB	FC
Rev	Date	Drawn	Description	Ch'k'd	App'd

M

MOTT

MACDONALD

5 Eastgate Avenue
Eastgate
Little Island
Cork
Ireland
T +353 (0) 21 4809800
F +353 (0) 21 4809801
W www.mottmac.com

Client

Cork City Council
Comhairle Cathrach Chorcaí

Cork City Council
City Hall,
Anglesea Street,
Cork, T12 T997


Title




R610 St. Patrick's Junction Improvement Scheme
General Layout and Sections
Sheet 1 of 2

Designed	A. Kot	AK	Eng check	L. De Biase	LDB
Drawn	A. Kot	AK	Coordination	F. C. O'Dwyer	FC
Dwg check	L. De Biase	LDB	Approved	F. C. O'Dwyer	FC
Scale at A1	Status	Rev	Security		
1:500	PRE	P05	STD		

Drawing Number

229101186-MMD-0100-XX-DR-C-0009

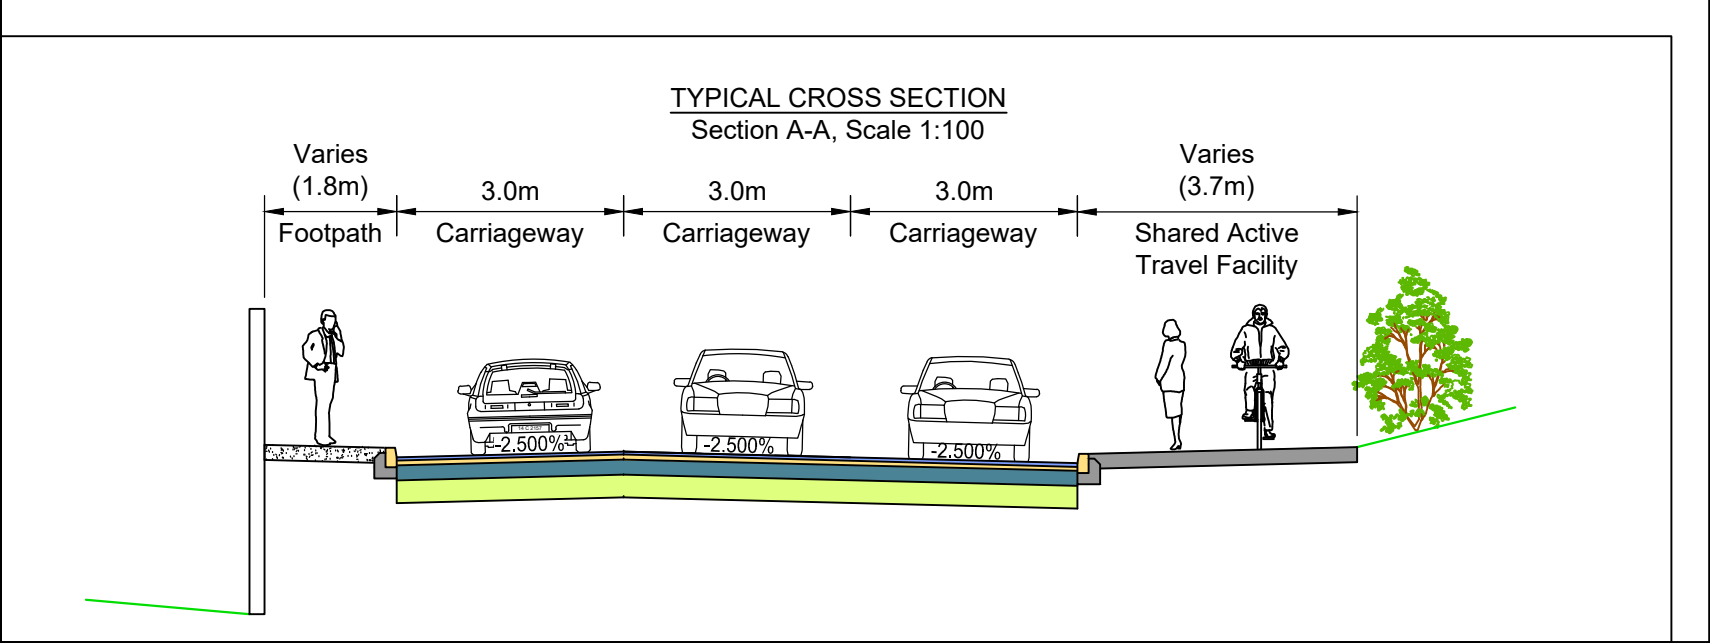

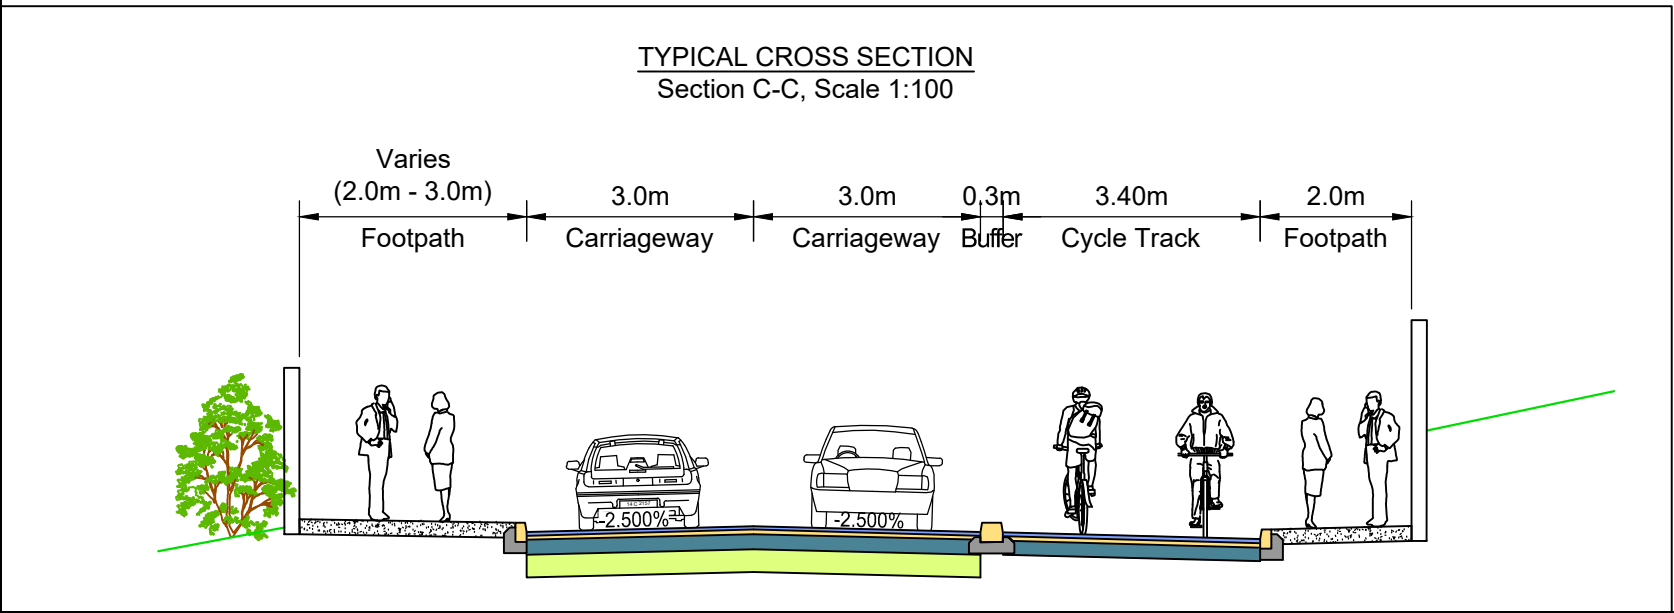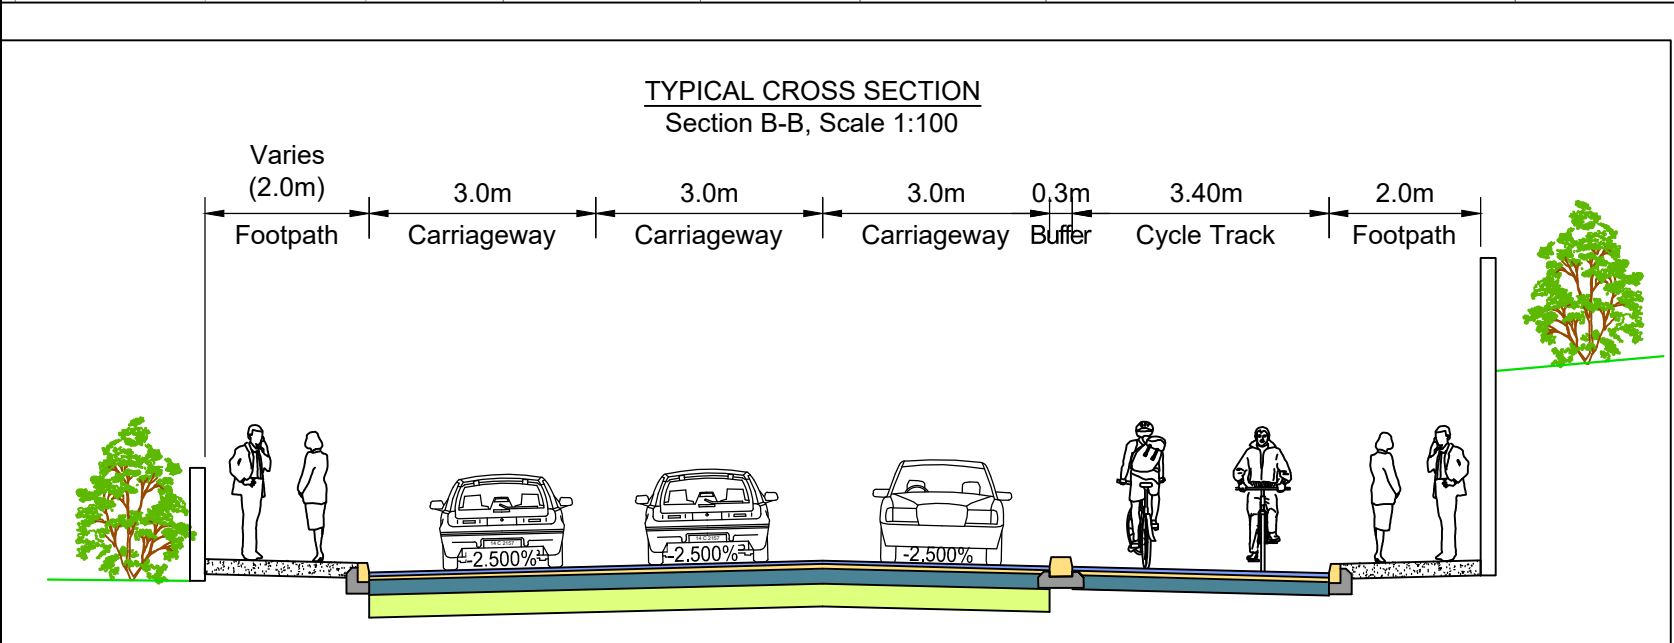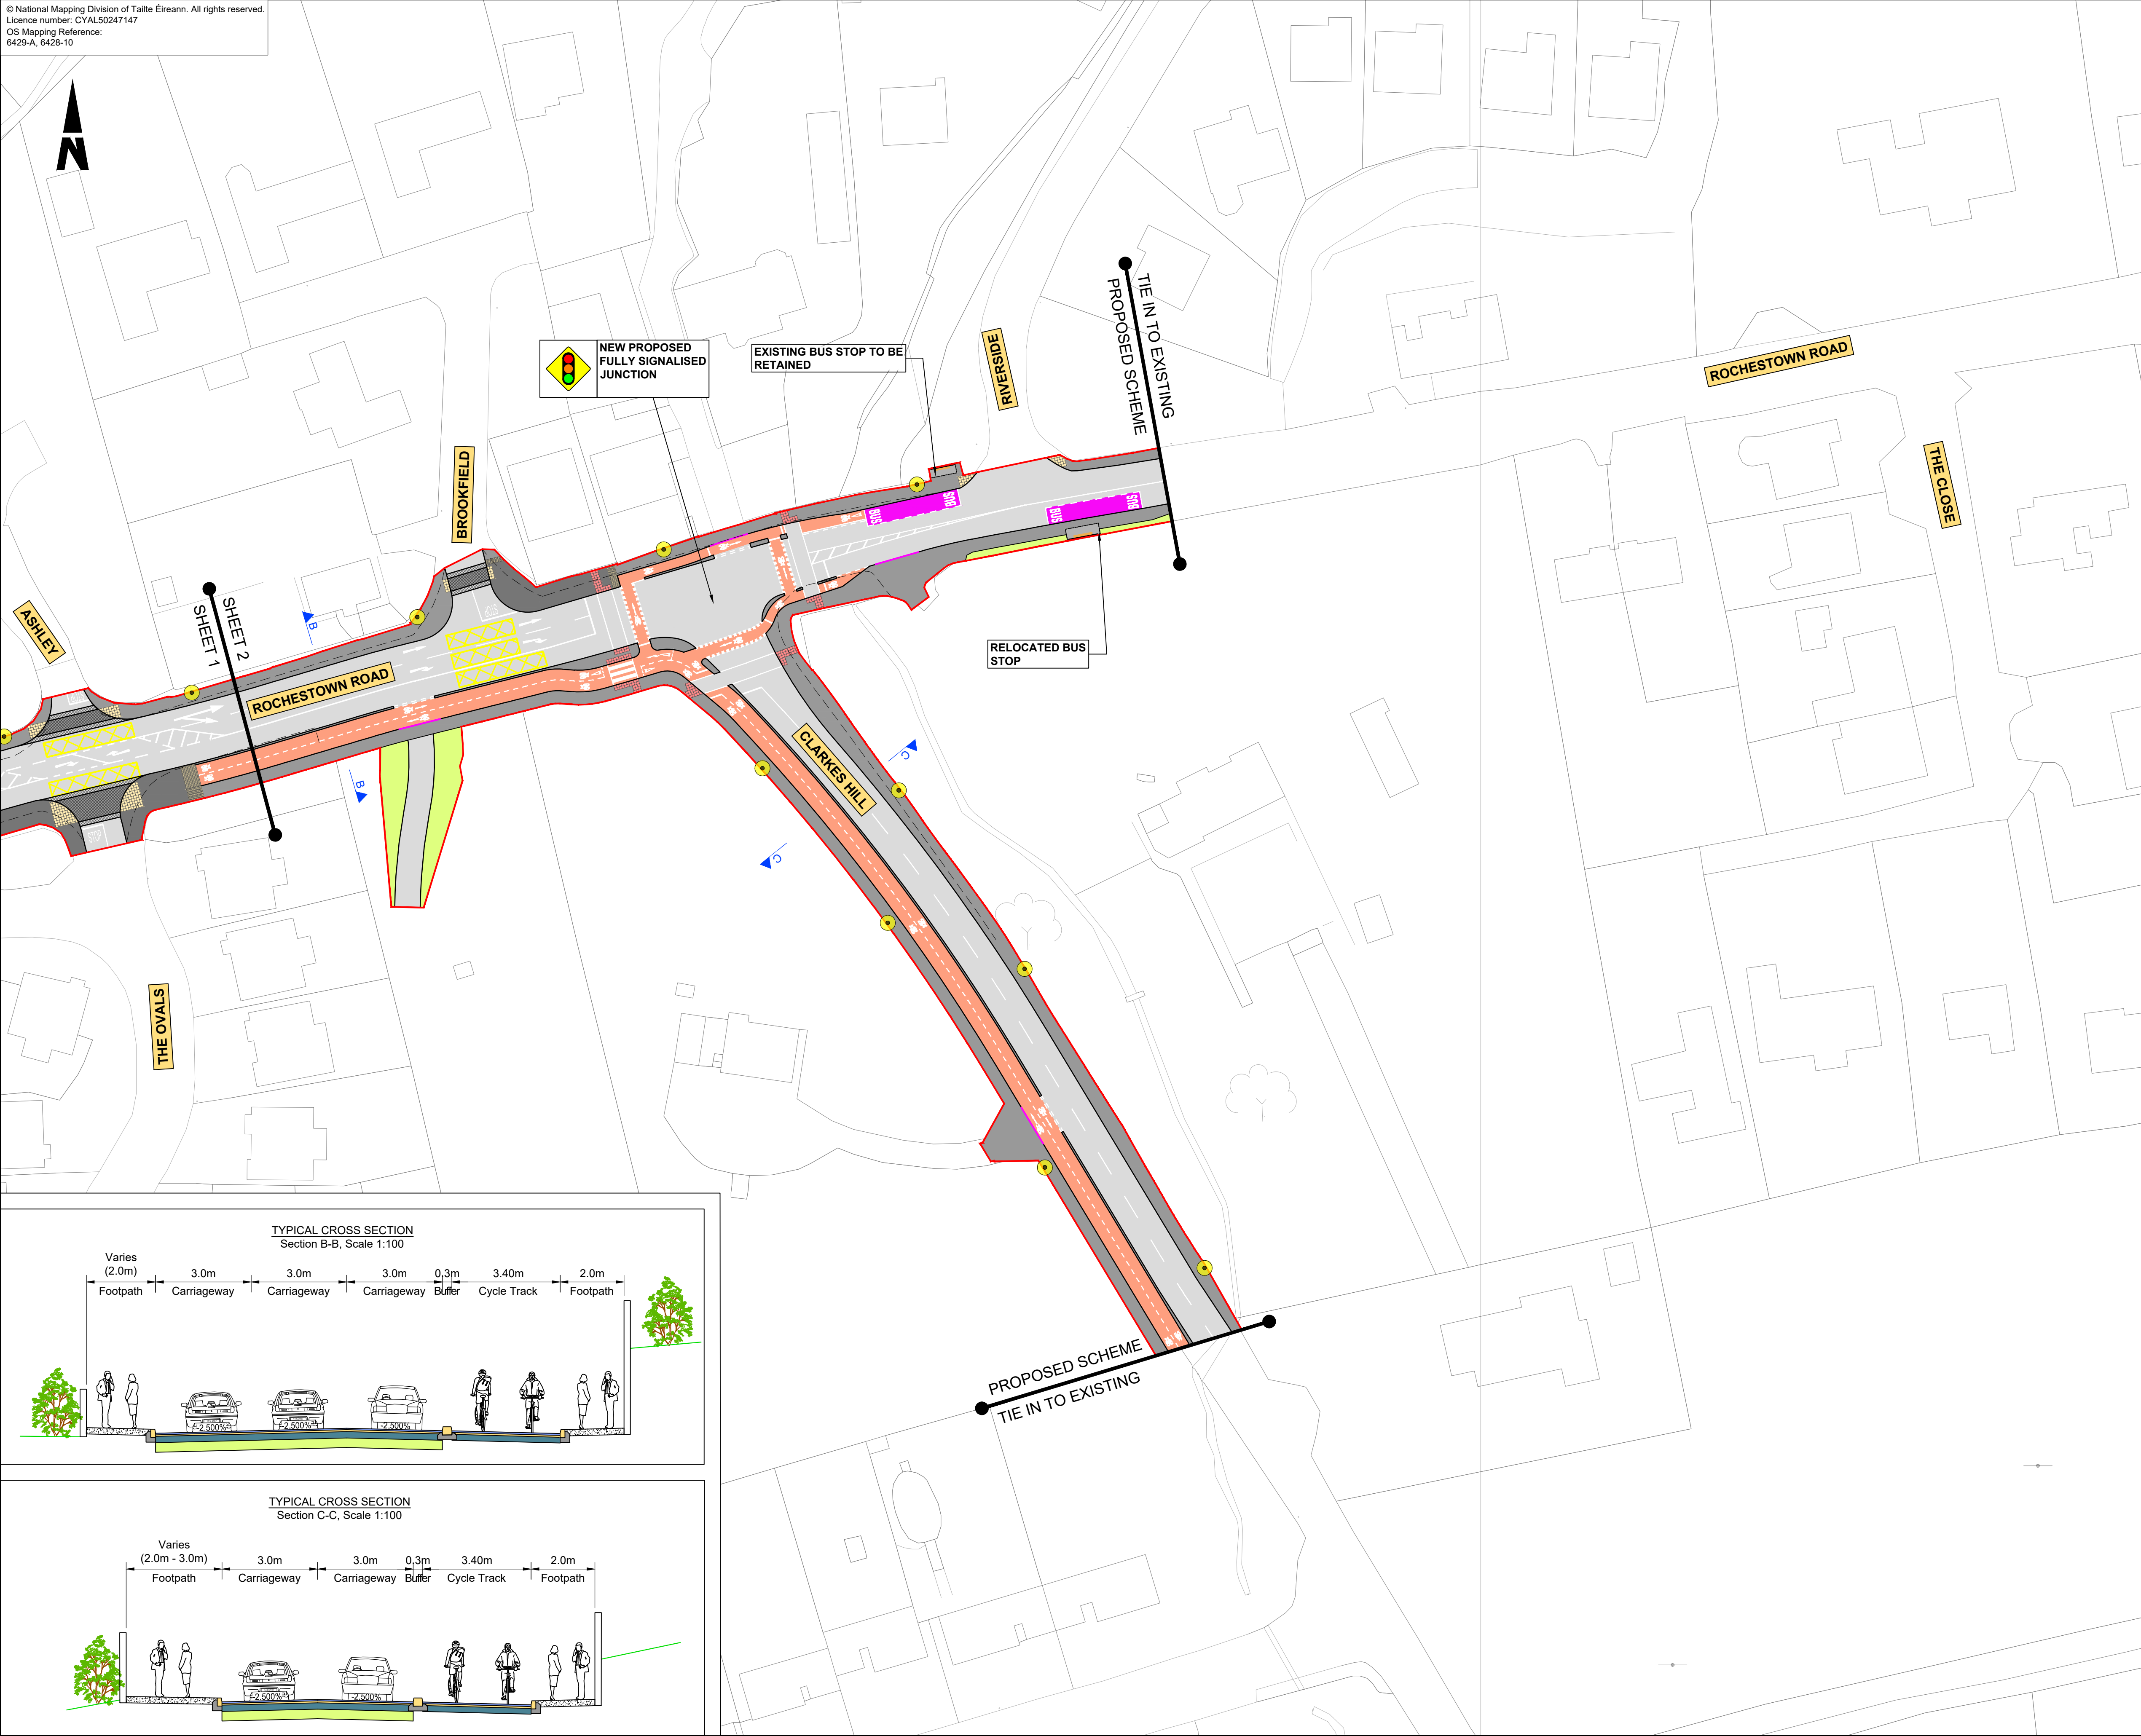

Notes

- All levels are referred to Ordnance Survey Datum, Malin Head.
- DO NOT SCALE, use figured dimensions only, if in doubt ask.
- This Scheme is at Preliminary Design Status and may change at Detail Design Stage
- The new proposed drainage will be integrated into the existing drainage network. Additional gullies and gully connections to be installed where required.
- Coordinate grid system is to Irish Transverse Mercator (ITM).

Key to symbols

- Site Boundary Line
- Carriageway
- Cycle Lane
- Footway
- Soft Landscaping/Grassed Area
- Hedge
- Island
- Pedestrian Priority Zone
- Raised Crossing
- Existing Kerb
- Proposed Kerb
- Proposed Dropped Kerb
- Proposed Tactile Paving (Buff Colour)
- Proposed Tactile Paving (Red Colour)
- Existing Tree to be Retained
- Existing Tree to be Removed
- Lighting Column Indicative Location
- Proposed Signalised Crossing/Junction
- Bus Stop
- Bus Shelter

Reference drawings

P05	07/08/2026	AK	For Planning	LDB	FC
P04	29/07/2026	AK	RSA Comments Incorporated	LDB	FC
P03	22/06/2026	AK	Draft issue for Client comments	LDB	FC
P02	18/06/2026	AK	Draft issue for Client comments	LDB	FC
P01	04/06/2026	AK	Draft issue for Client comments	LDB	FC
Rev	Date	Drawn	Description	Ch'k'd	App'd

M
MOTT
MACDONALD

5 Eastgate Avenue
Eastgate
Little Island
Cork
Ireland
T +353 (0) 21 4809800
F +353 (0) 21 4809801
W www.mottmac.com

Client

Cork City Council
Comhairle Cathrach Chorcaí

Cork City Council
City Hall,
Anglesea Street,
Cork, T12 T997

Title

**R610 St. Patrick's Junction
Improvement Scheme
General Layout and Sections
Sheet 2 of 2**

Designed	A. Kot	AK	Eng check	L. De Biase	LDB
Drawn	A. Kot	AK	Coordination	F. C. O'Dwyer	FC
Dwg check	L. De Biase	LDB	Approved	F. C. O'Dwyer	FC

Scale at A1	Status	Rev	Security
1:500	PRE	P05	STD

Drawing Number

229101186-MMD-0100-XX-DR-C-0010

© Mott MacDonald Ireland

This document is issued for the party which commissioned it and for specific purposes connected with the captioned project only. It should not be relied upon by any other party or used for any other purpose.
We accept no responsibility for the consequences of this document being relied upon by any other party, or being used for any other purpose, or containing any error or omission which is due to an error or omission in data supplied to us by other parties.

C:\users\kot8494\1\appdata\local\projectwise\workdir\mott-gb-pw-09\d0170366\229101186-MMD-0100-XX-DR-C-0010.dwg Aug 18, 2026 - 4:50PM
KOT8494