


Existing Layout

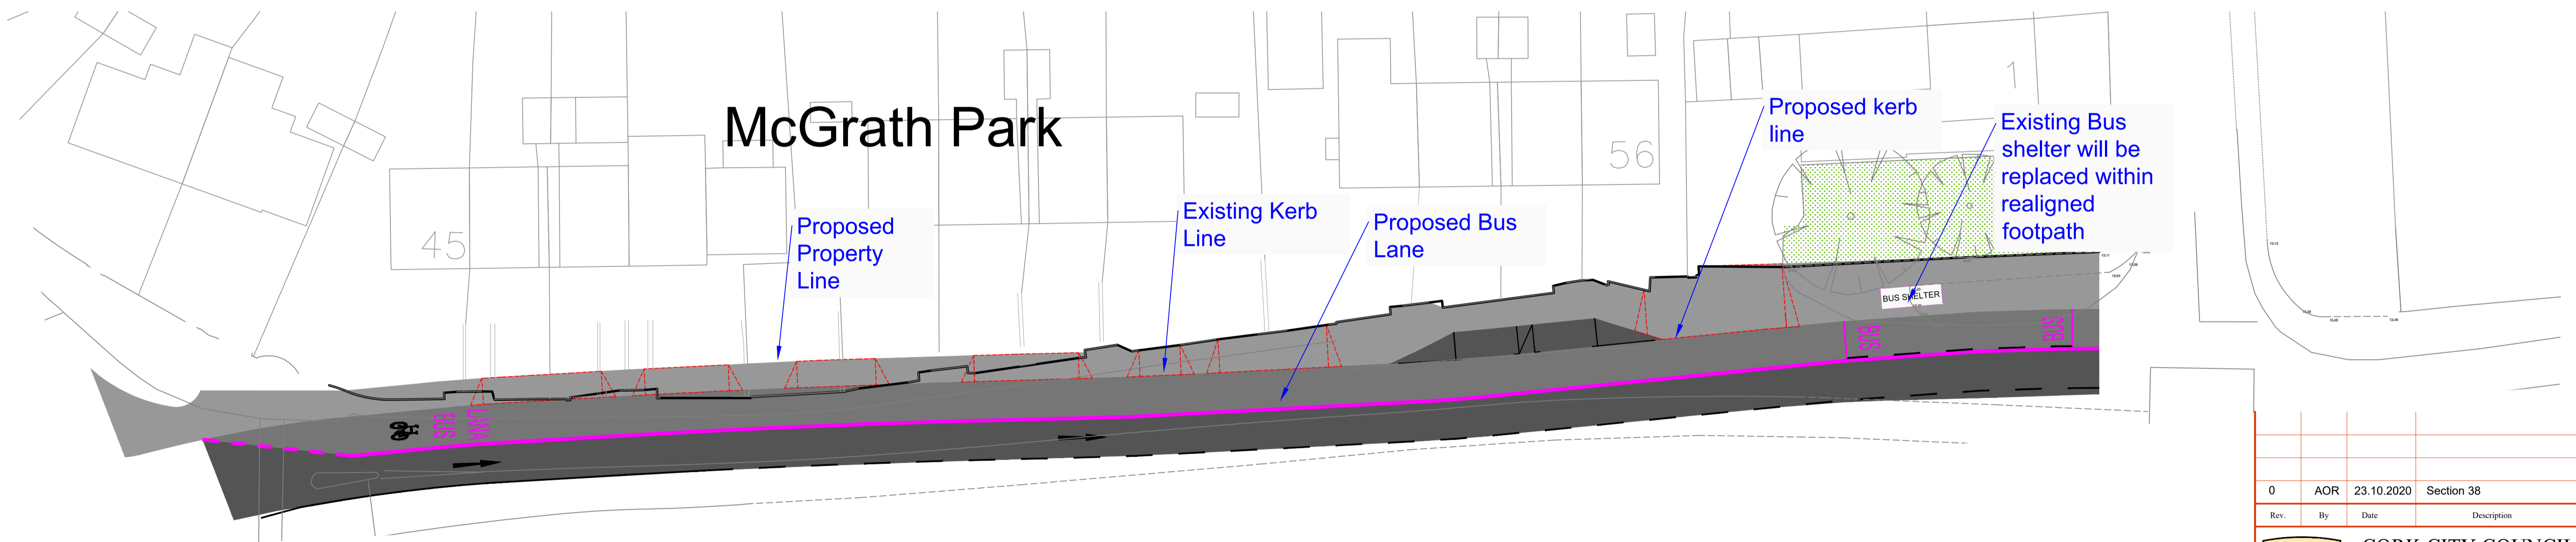

Proposed Layout

Note

1. The existing general traffic lane is being retained.
2. All amendments to the South side of road were included in previous part 8 planning.

0	AOR	23.10.2020	Section 38
Rev.	By	Date	Description
 CORK CITY COUNCIL COMHAIRLE CATHRACH CHORCAÍ Roads Design Division Roads & Transportation Directorate Anglesea Street Cork <small>Telephone (021) 492 4658</small>			
<small>INCLUDES ORDNANCE SURVEY IRELAND DATA REPRODUCED UNDER OSI LICENCE NUMBER 2014/05/CCMA/CorkCityCouncil. UNAUTHORISED REPRODUCTION INFRINGES ORDNANCE SURVEY IRELAND AND GOVERNMENT OF IRELAND COPYRIGHT. © ORDNANCE SURVEY IRELAND.</small>			
Contract Skehard Road Phase 3 Church Road to Clontarf Estate			
Title Section 38 Planning Proposal			
Scale:	1:250	File Name:	W:\Skehard Road Phase 3 Church Road up to but not including CSO Pre Contract\Section 38
Drawn:	AOR	Date:	Oct 2020
Checked:	KG	Approved:	KG
			Rev. P1
			WR-P8-01