
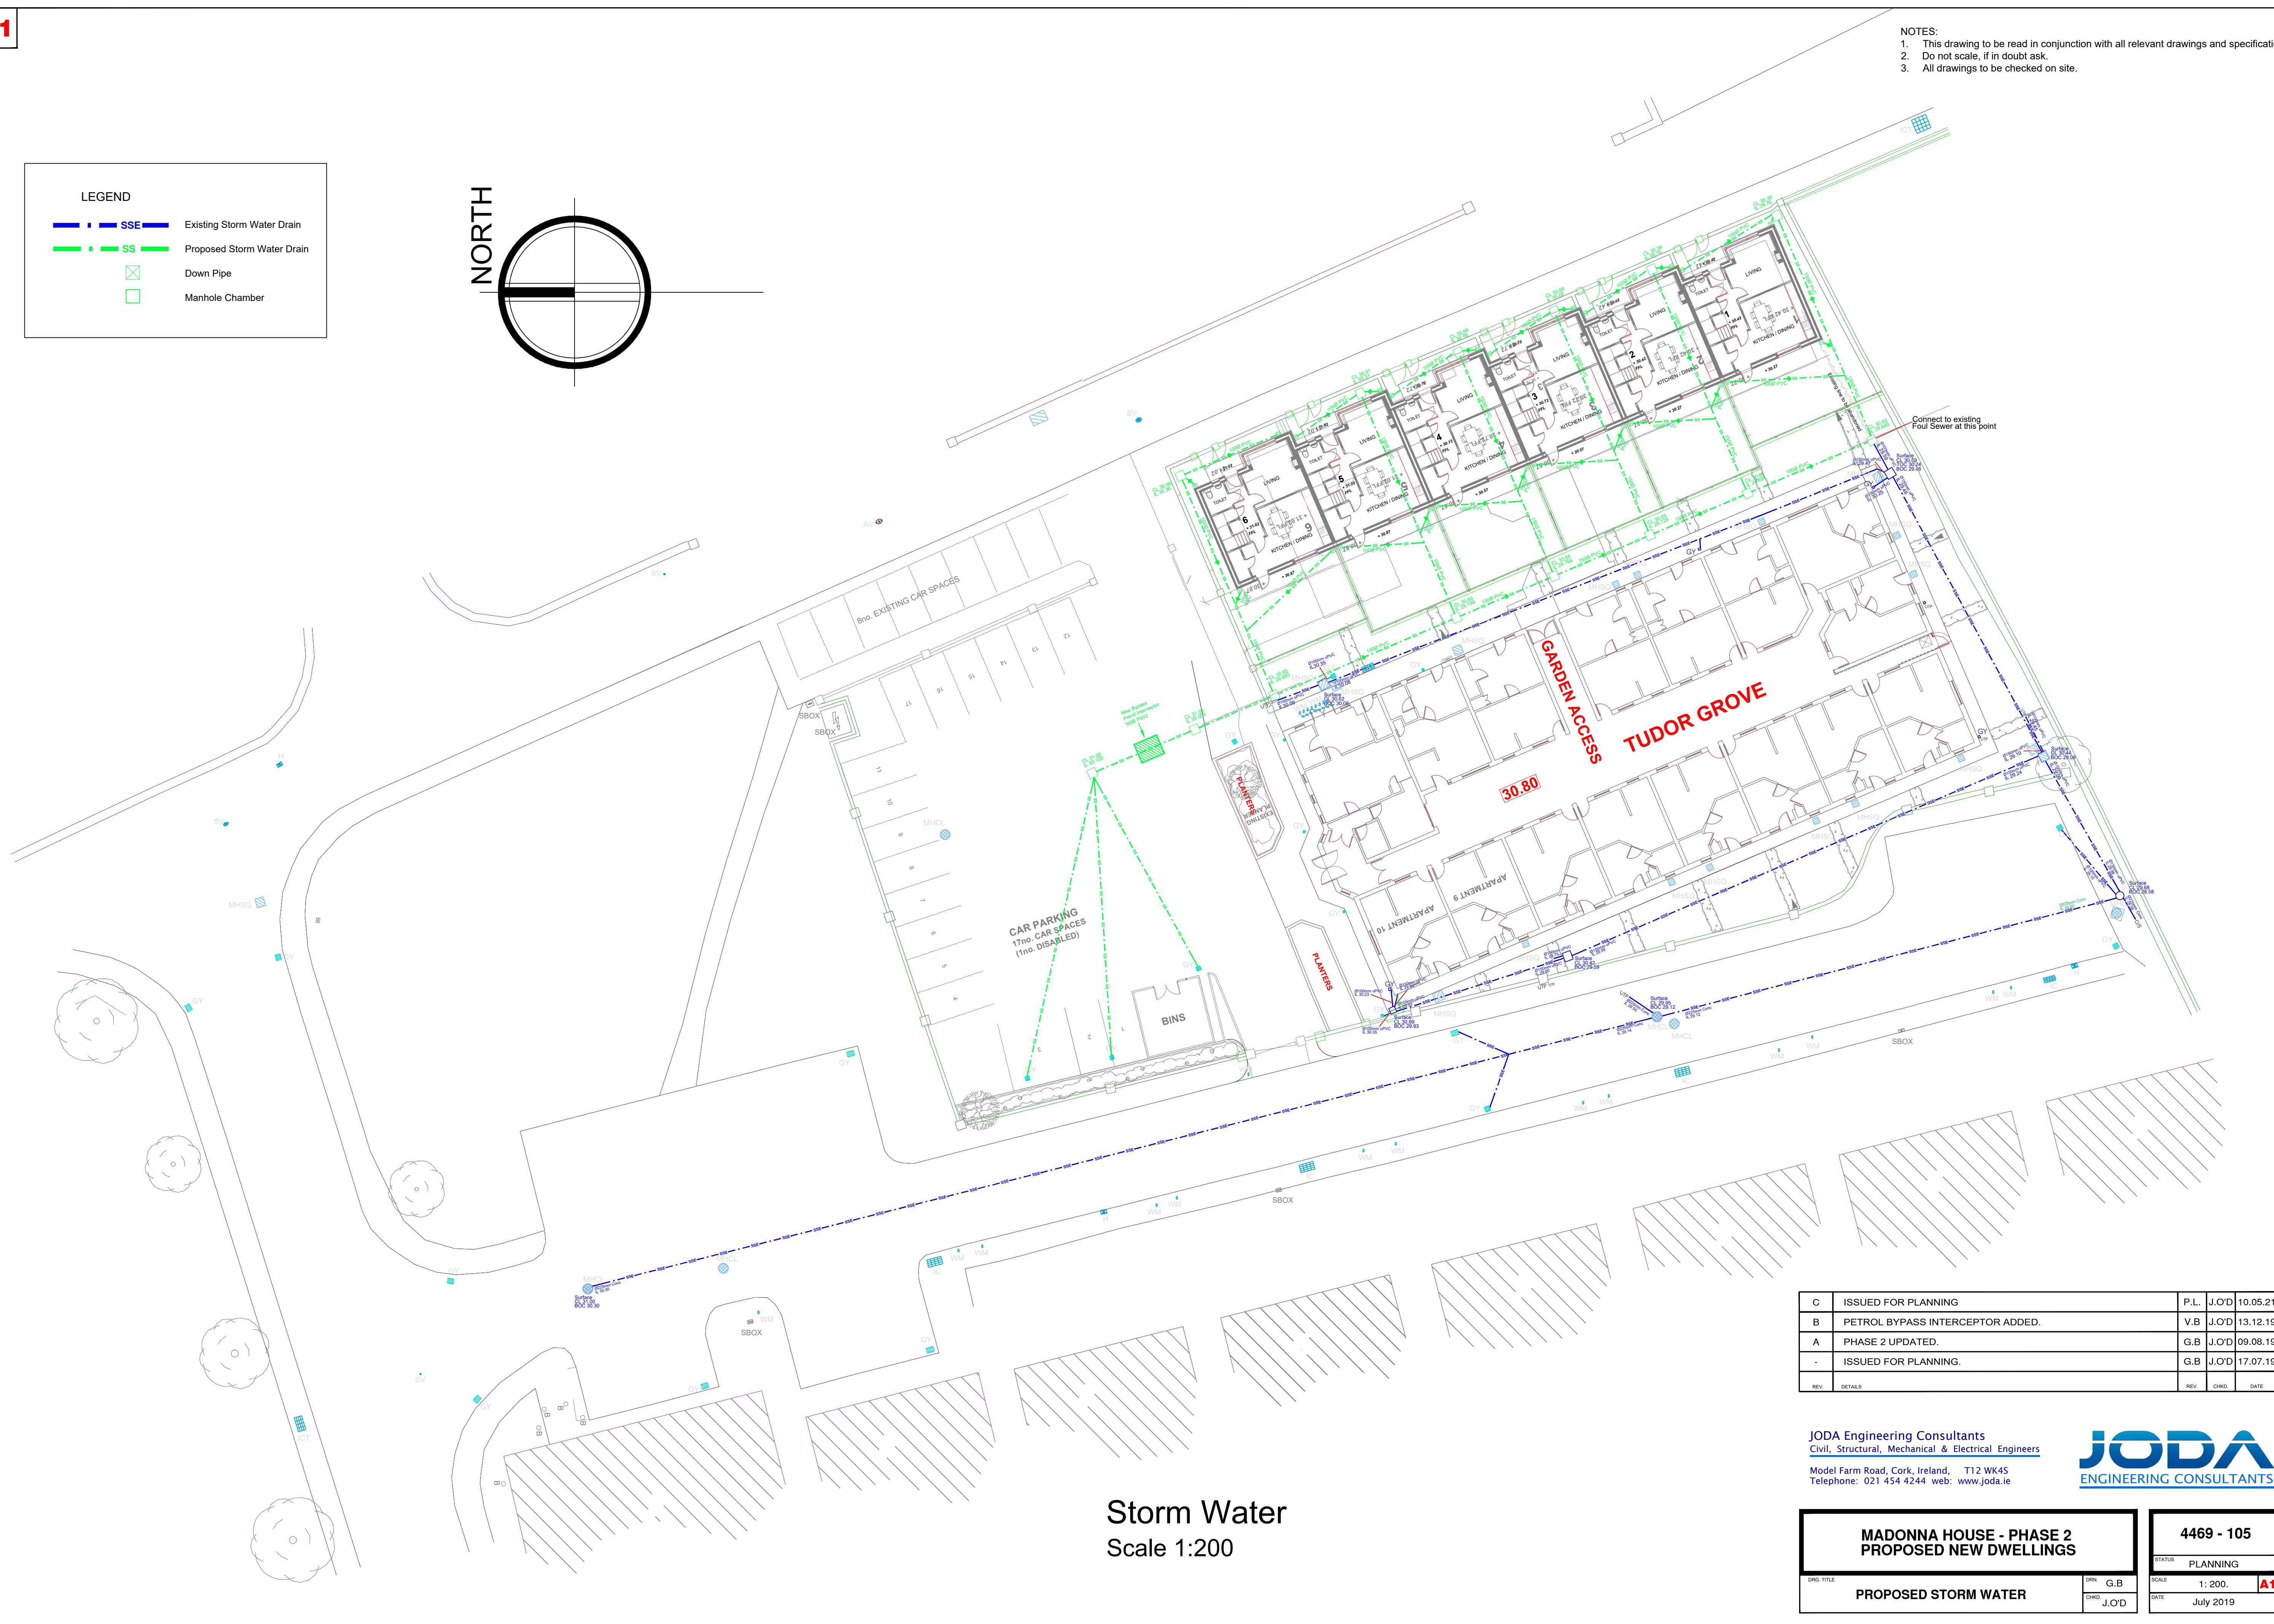


NOTES:  
 1. This drawing to be read in conjunction with all relevant drawings and specifications.  
 2. Do not scale, if in doubt ask.  
 3. All drawings to be checked on site.

**LEGEND**

- — — SSE Existing Storm Water Drain
- — — SS Proposed Storm Water Drain
- Down Pipe
- Manhole Chamber

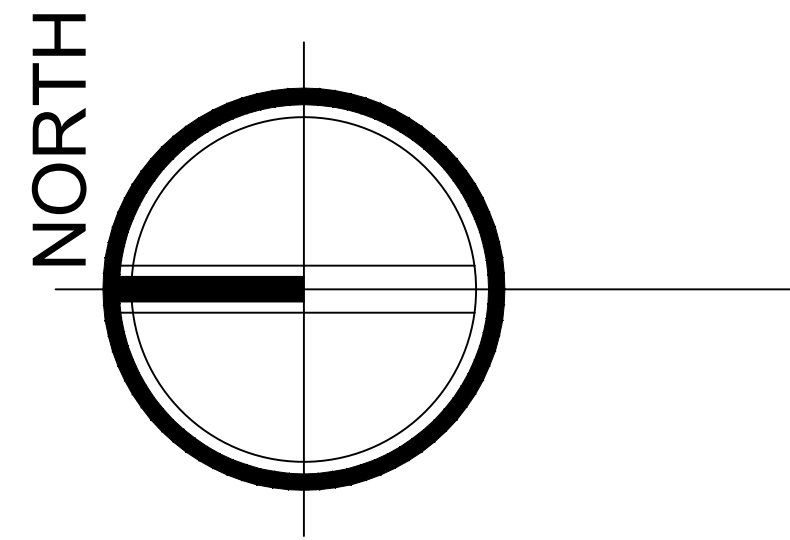

C	ISSUED FOR PLANNING	P.L.	J.O'D	10.05.21
B	PETROL BYPASS INTERCEPTOR ADDED.	V.B	J.O'D	13.12.19
A	PHASE 2 UPDATED.	G.B	J.O'D	09.08.19
-	ISSUED FOR PLANNING.	G.B	J.O'D	17.07.19
REV.	DETAILS	REV.	CHKD.	DATE

JODA Engineering Consultants  
 Civil, Structural, Mechanical & Electrical Engineers  
 Model Farm Road, Cork, Ireland, T12 WK45  
 Telephone: 021 454 4244 web: www.joda.ie



Storm Water  
 Scale 1:200

<b>MADONNA HOUSE - PHASE 2 PROPOSED NEW DWELLINGS</b>		<b>4469 - 105</b>	
DRW. TITLE	DRW. G.B	SCALE	1:200. <span style="color: red;">A1</span>
DRW. J.O'D	DATE	DATE	July 2019