
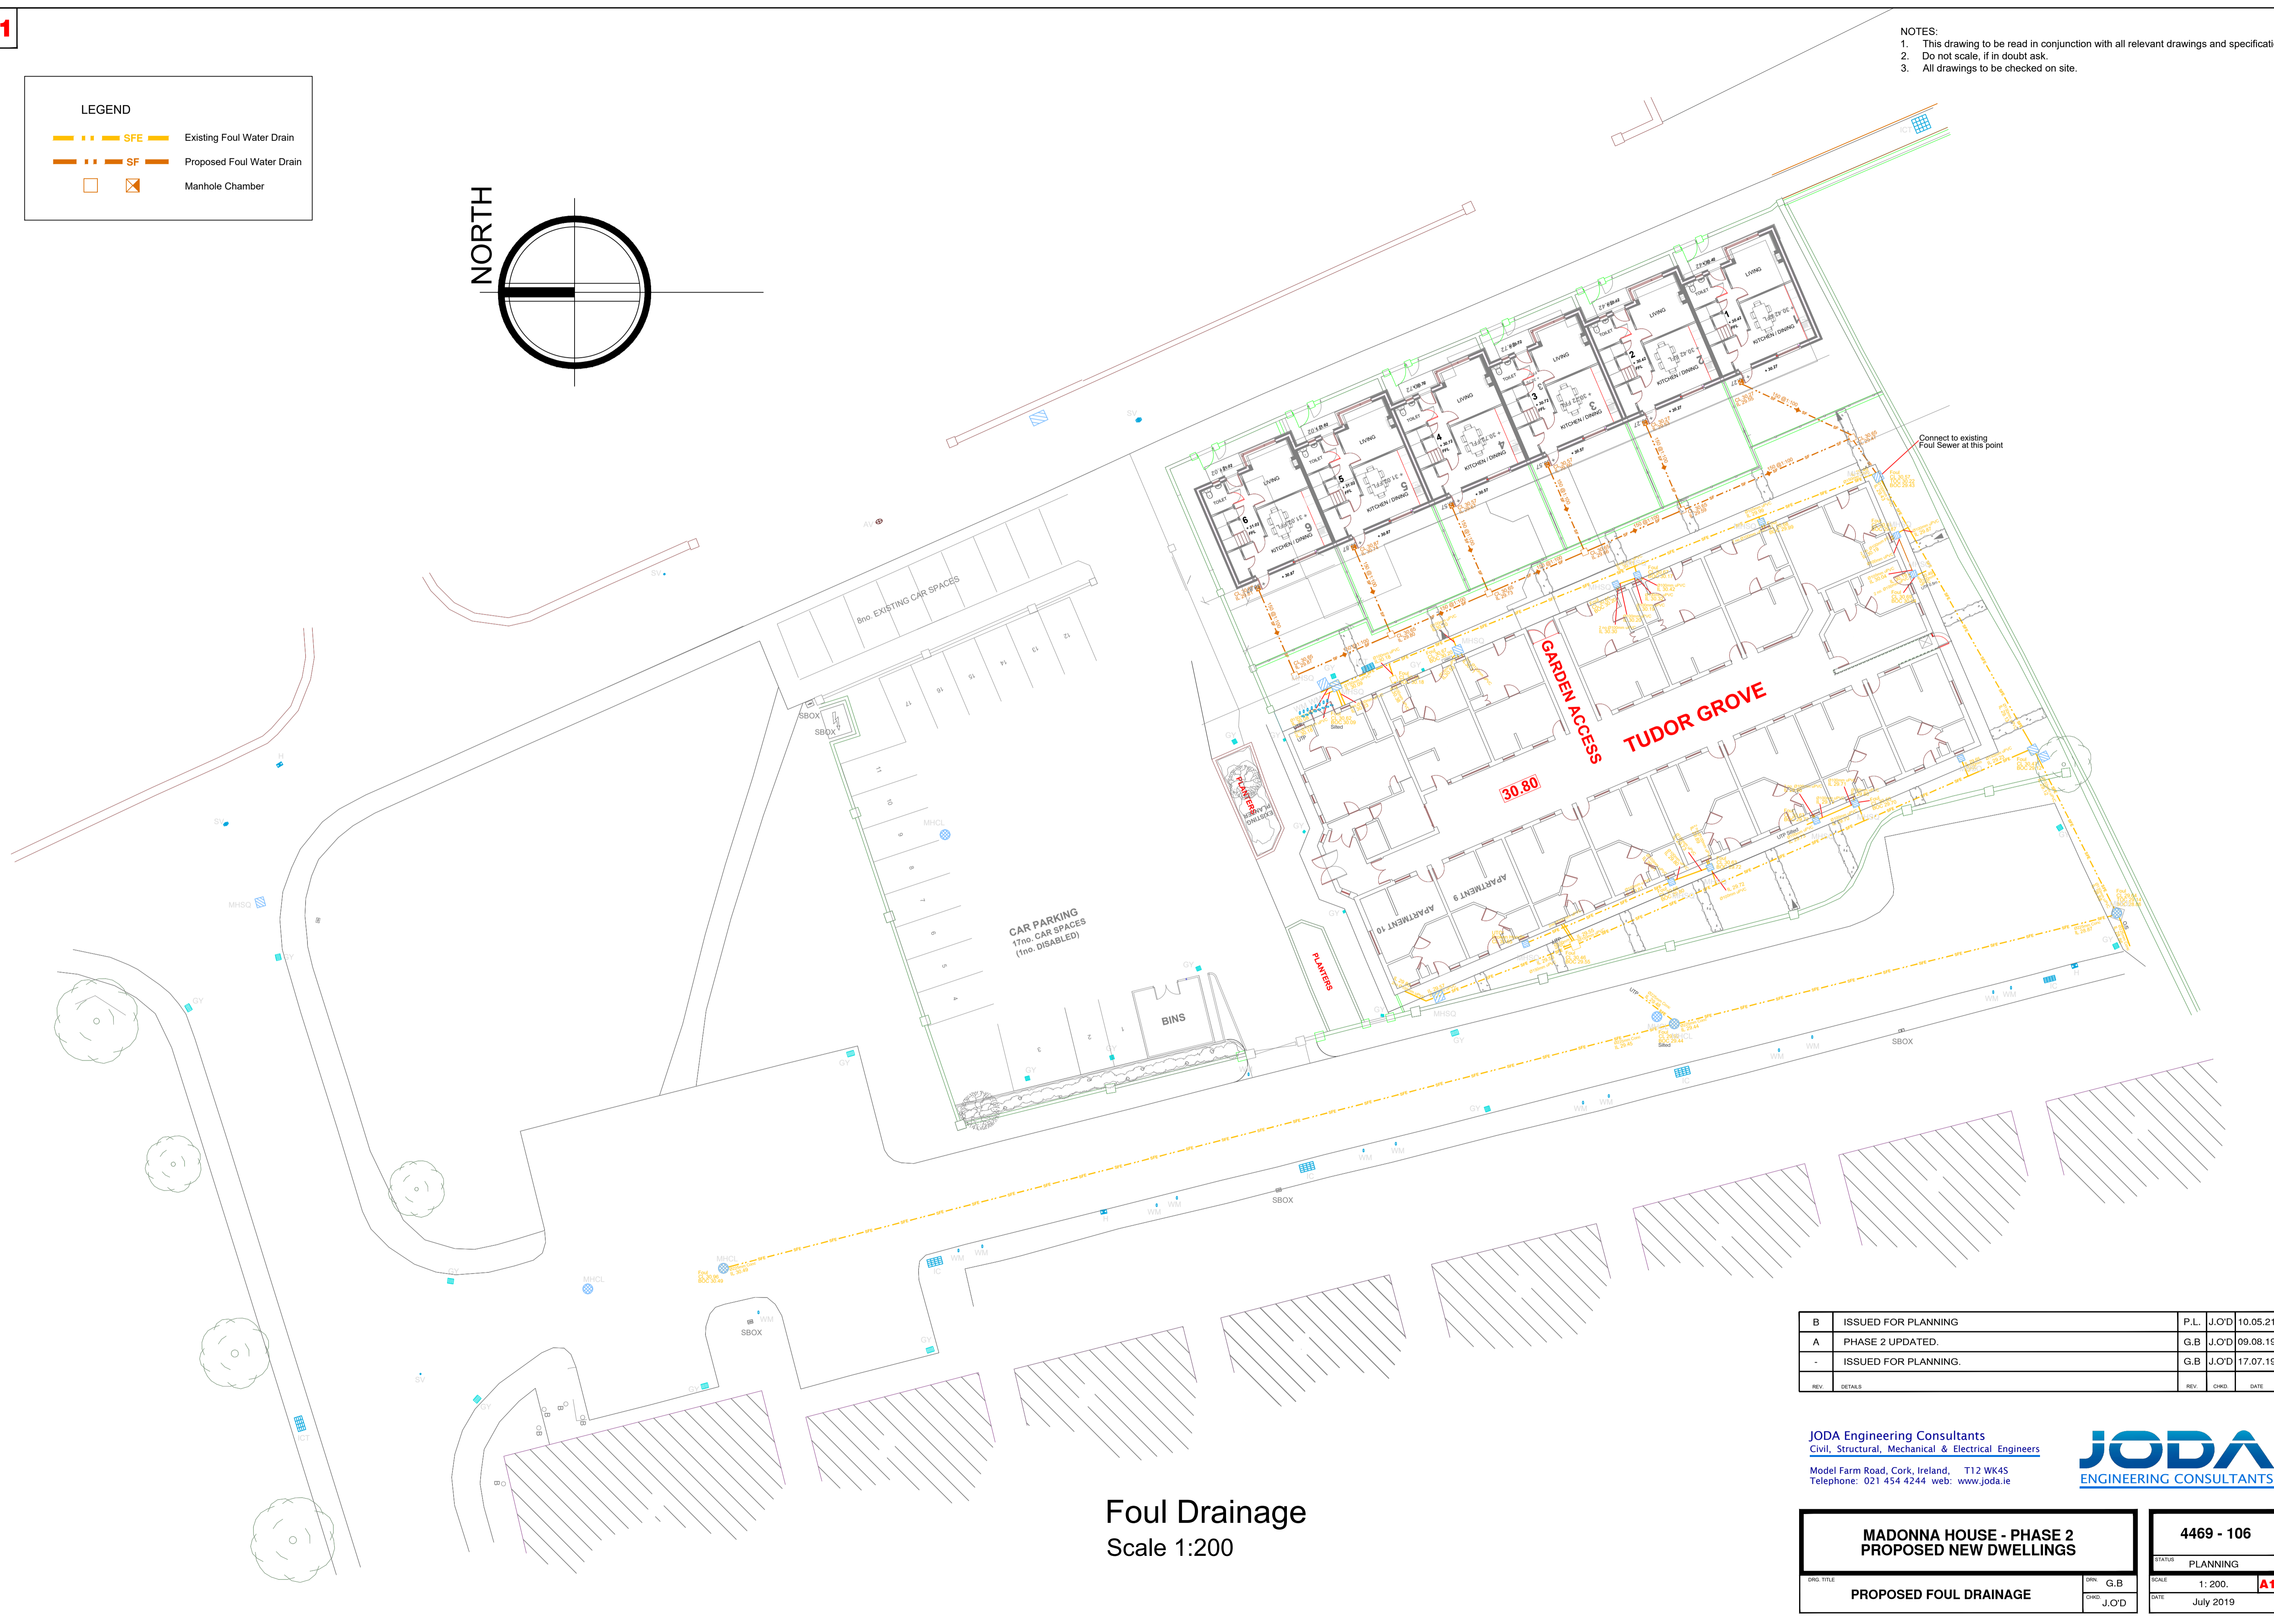


NOTES:
 1. This drawing to be read in conjunction with all relevant drawings and specifications.
 2. Do not scale, if in doubt ask.
 3. All drawings to be checked on site.

LEGEND

- SFE Existing Foul Water Drain
- SF Proposed Foul Water Drain
- Manhole Chamber

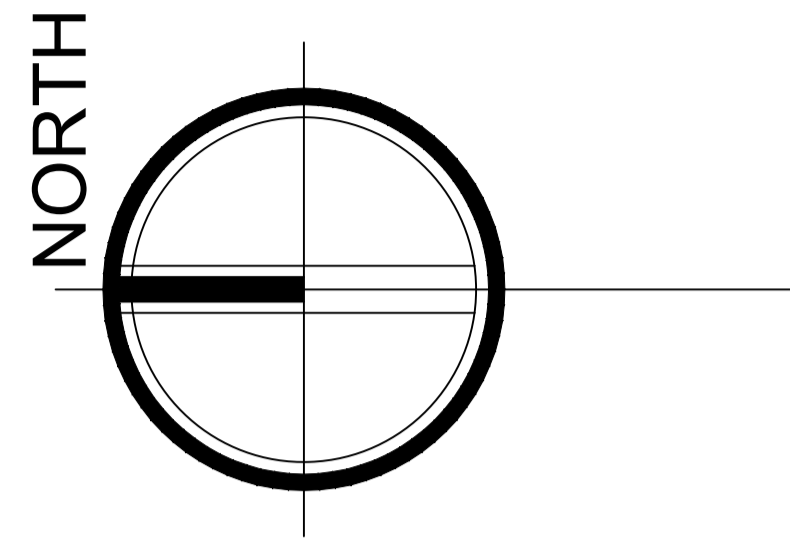

B	ISSUED FOR PLANNING	P.L.	J.O'D	10.05.21
A	PHASE 2 UPDATED.	G.B	J.O'D	09.08.19
-	ISSUED FOR PLANNING.	G.B	J.O'D	17.07.19
REV.	DETAILS	REV.	CHKD.	DATE

JODA Engineering Consultants
 Civil, Structural, Mechanical & Electrical Engineers
 Model Farm Road, Cork, Ireland, T12 WK45
 Telephone: 021 454 4244 web: www.joda.ie



Foul Drainage
 Scale 1:200

MADONNA HOUSE - PHASE 2 PROPOSED NEW DWELLINGS		4469 - 106	
DRW. TITLE	DRW. G.B	SCALE	1:200. A1
PROPOSED FOUL DRAINAGE	CHKD. J.O'D	DATE	July 2019