



LEGEND	
	Existing Watermain
	Proposed Watermain
	Sluice Valve
	Hydrant
	Water Meter
	Domestic Stopcock
	Hydrant Washout & Chamber

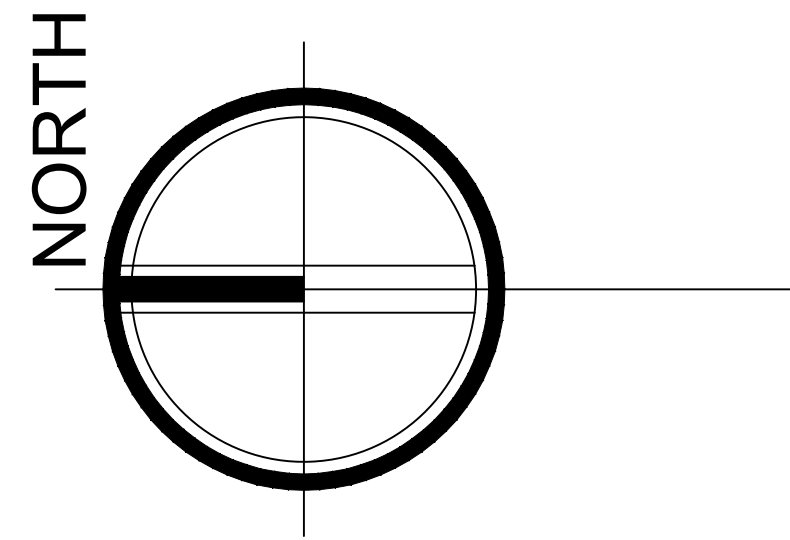

- NOTES:
1. This drawing to be read in conjunction with all relevant drawings and specifications.
 2. Do not scale, if in doubt ask.
 3. All drawings to be checked on site.

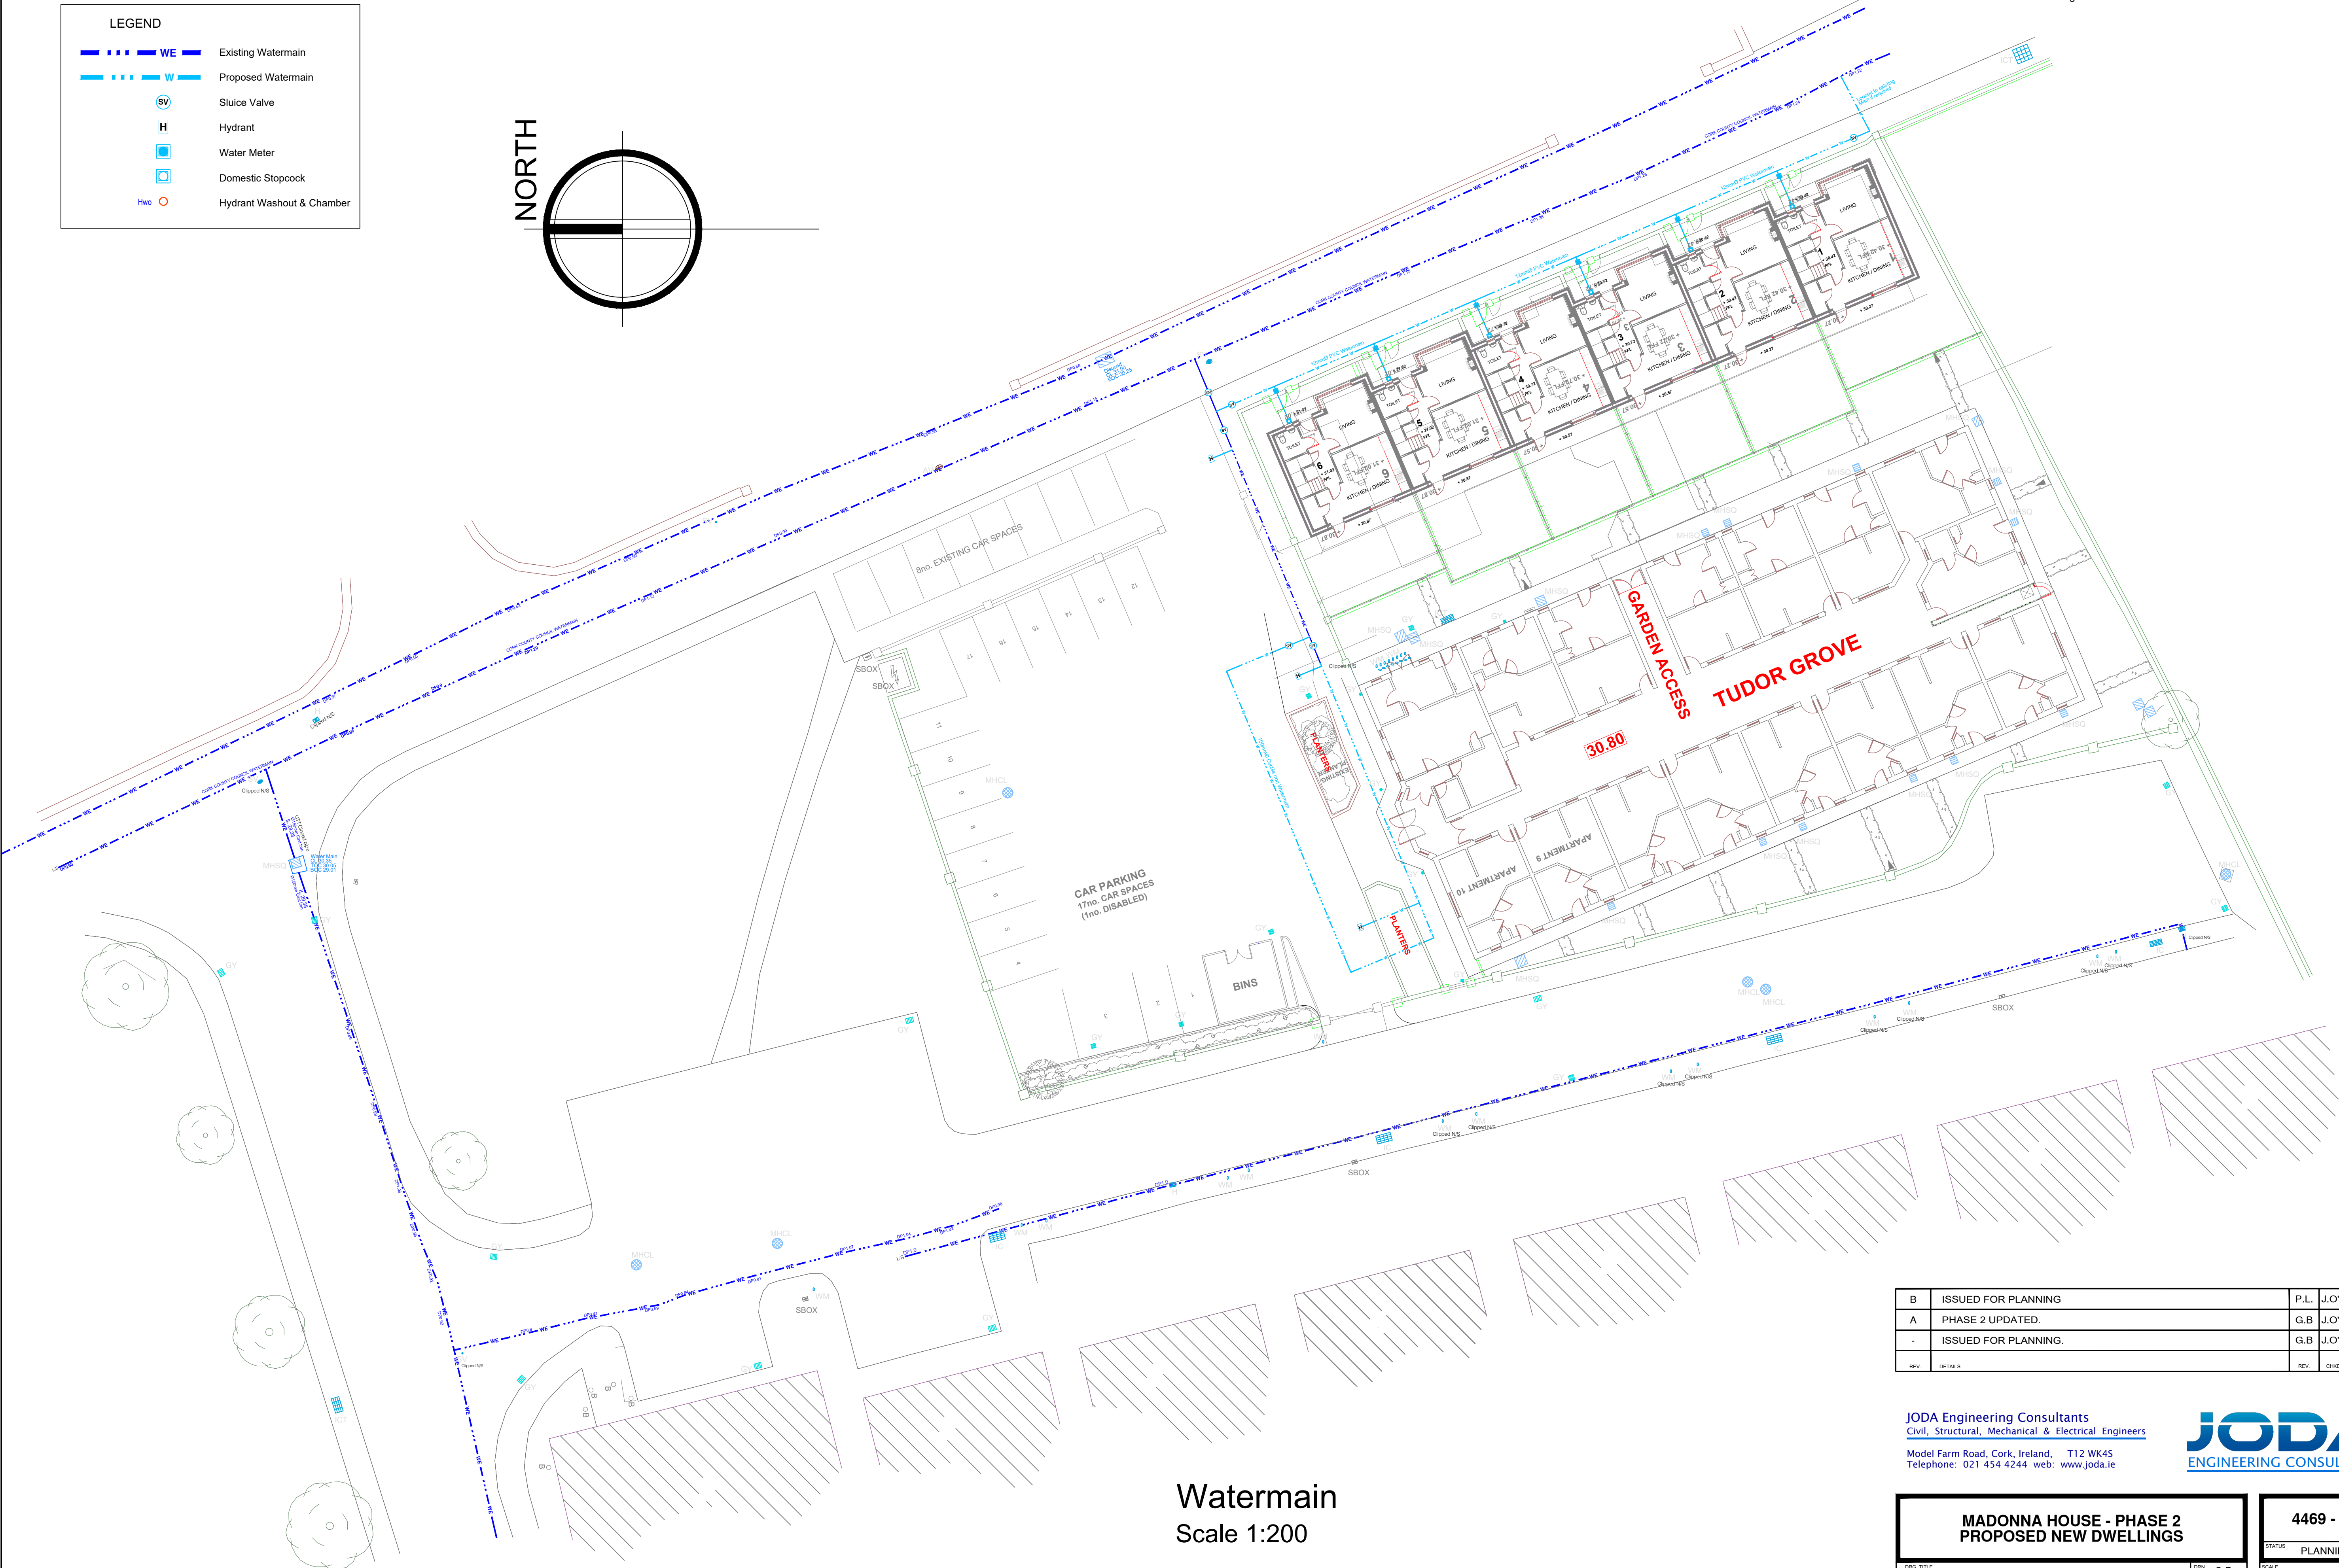

B	ISSUED FOR PLANNING	P.L.	J.O'D	10.05.21
A	PHASE 2 UPDATED.	G.B	J.O'D	09.08.19
-	ISSUED FOR PLANNING.	G.B	J.O'D	17.07.19
REV.	DETAILS	REV.	CHKD.	DATE

JODA Engineering Consultants
 Civil, Structural, Mechanical & Electrical Engineers
 Model Farm Road, Cork, Ireland, T12 WK45
 Telephone: 021 454 4244 web: www.joda.ie



Watermain
 Scale 1:200

MADONNA HOUSE - PHASE 2 PROPOSED NEW DWELLINGS		4469 - 107	
DRW. TITLE	PROPOSED WATERMAIN	DRW. G.B	SCALE 1:200. A1
CHKD. J.O'D		DATE	July 2019
STATUS PLANNING			