



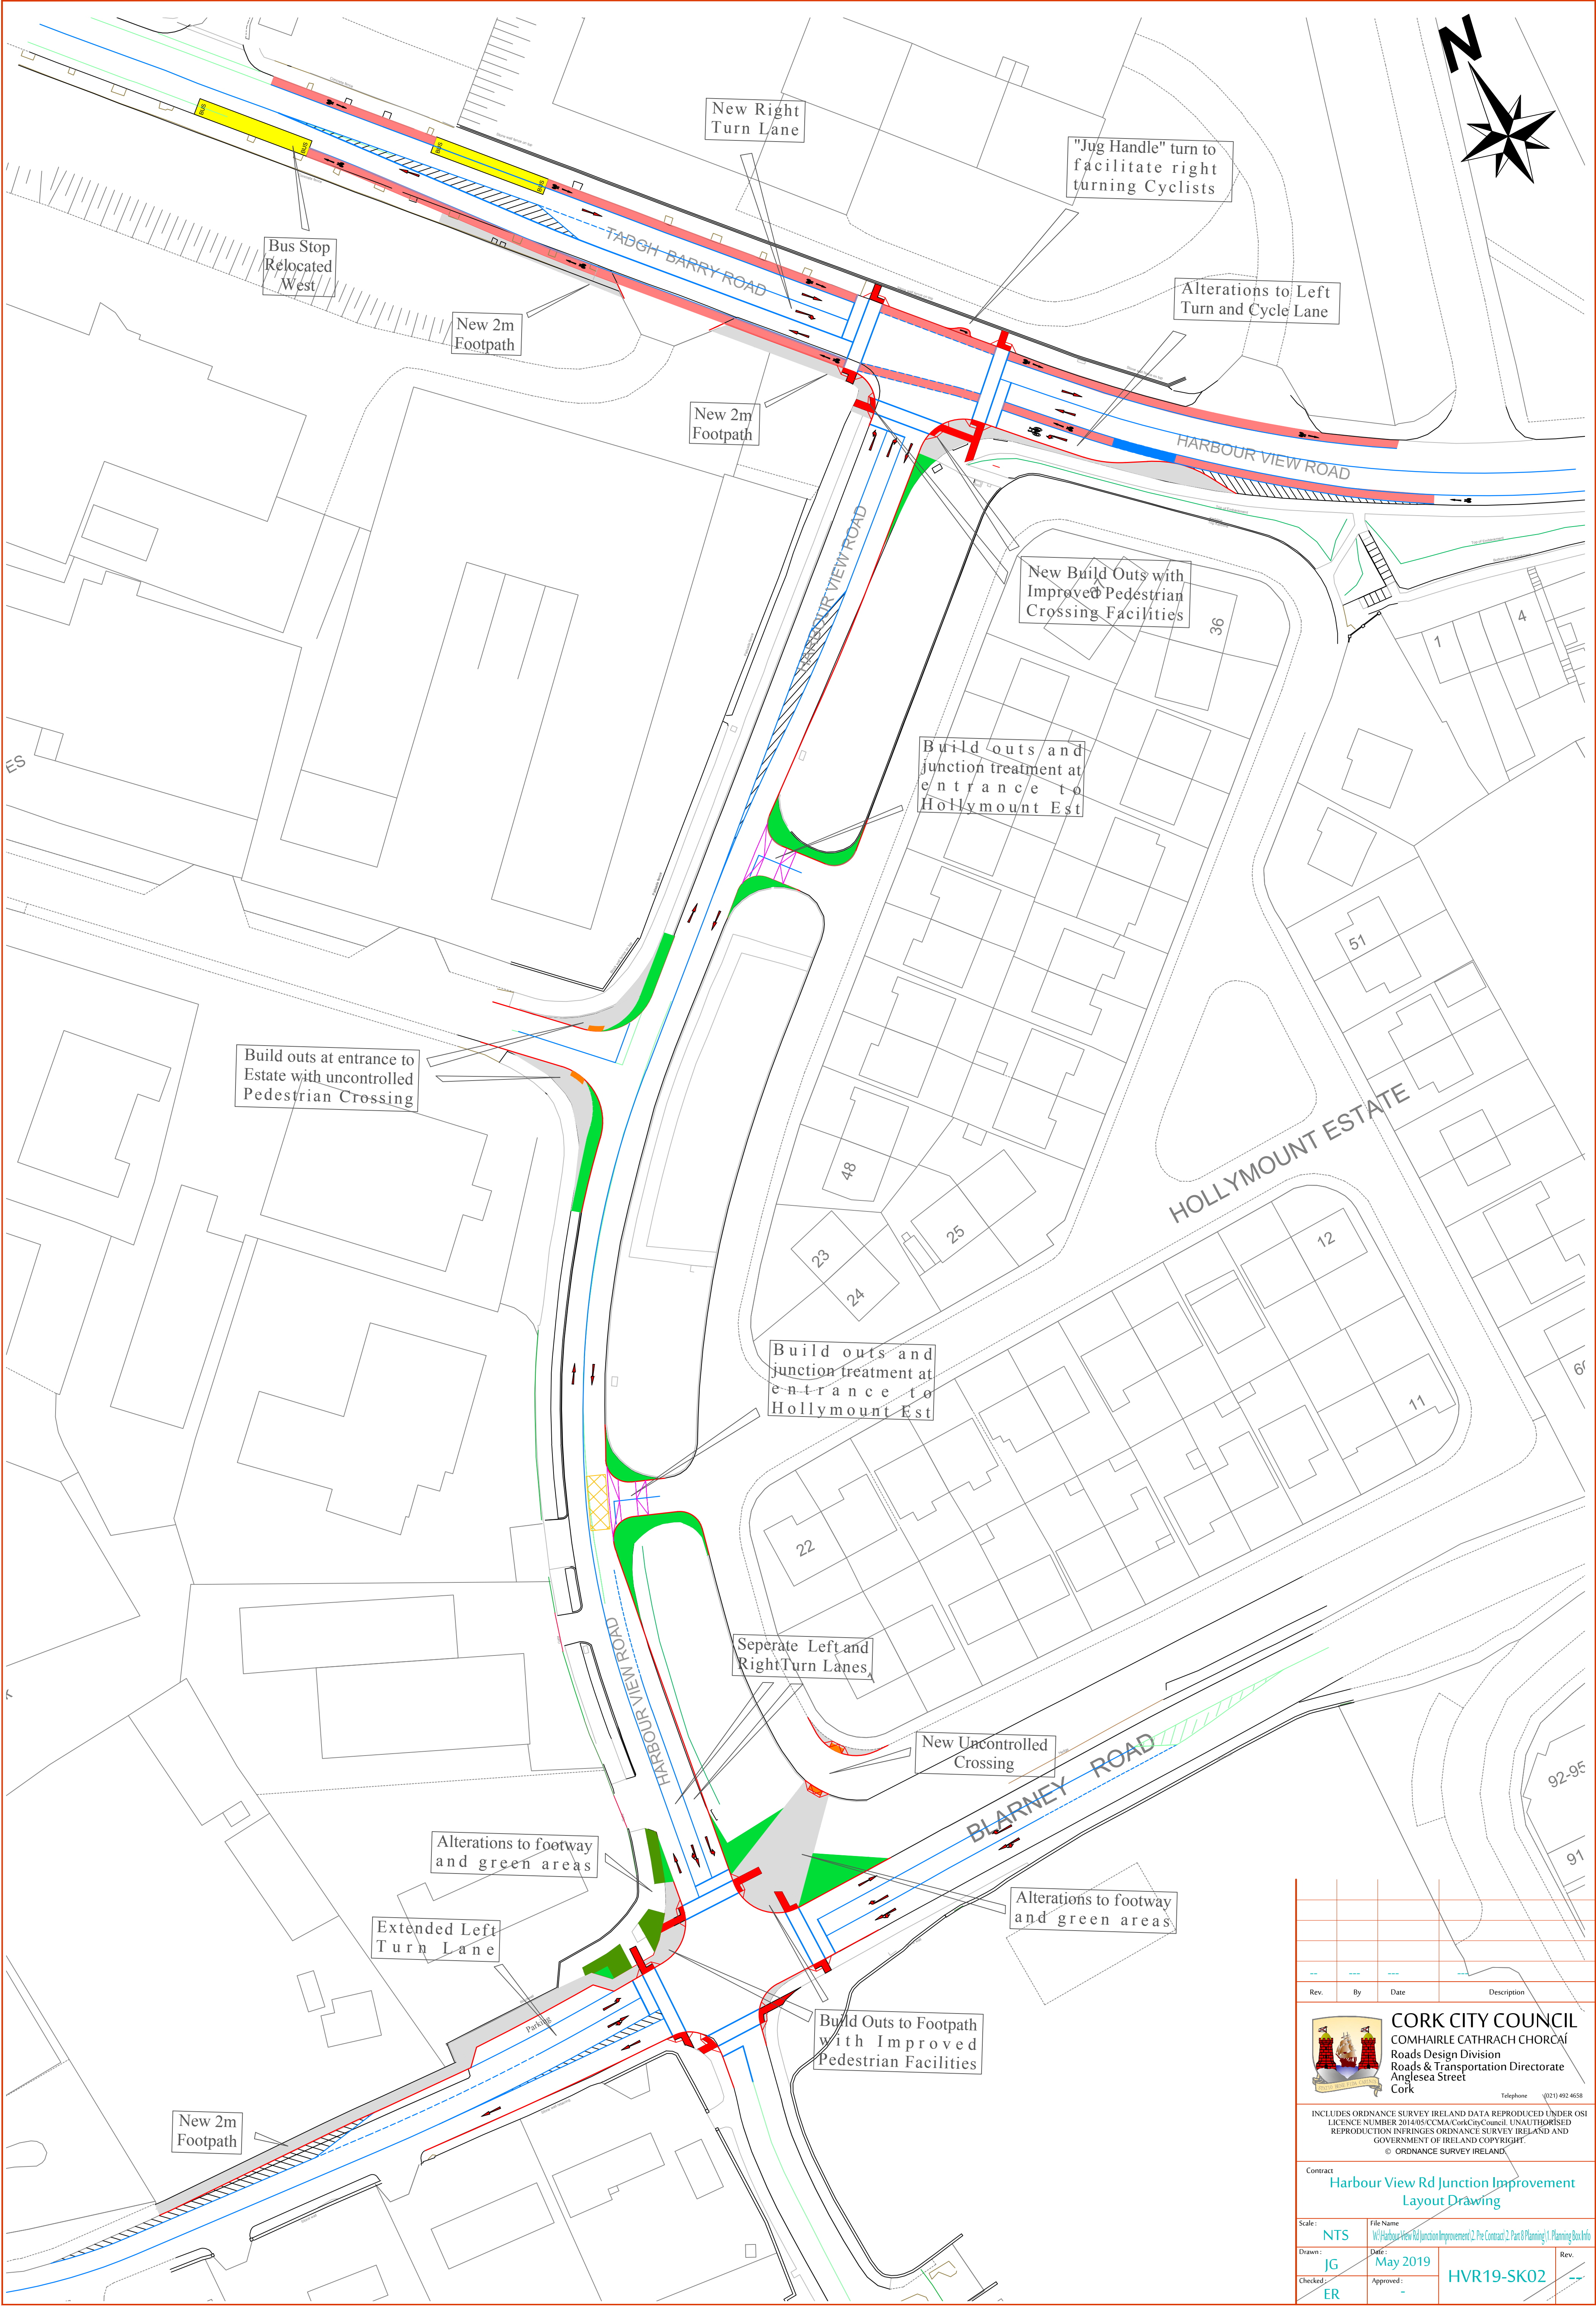

Rev.	By	Date	Description

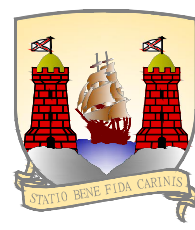

CORK CITY COUNCIL
COMHAIRLE CATHRACH CHORCAÍ
Roads Design Division
Roads & Transportation Directorate
Anglesea Street
Cork
Telephone (021) 492 4658

INCLUDES ORDNANCE SURVEY IRELAND DATA REPRODUCED UNDER OSI LICENCE NUMBER 2014/05/CCMA/CorkCityCouncil. UNAUTHORISED REPRODUCTION INFRINGES ORDNANCE SURVEY IRELAND AND GOVERNMENT OF IRELAND COPYRIGHT.
© ORDNANCE SURVEY IRELAND.

Contract Harbour View Rd Junction Improvement Layout Drawing			
Scale: NTS	File Name: W:\Harbour View Rd Junction Improvement\2_Preliminary\1_Plan\Planning\1_Plan\HVR19-SK02.dwg		
Drawn: JG	Date: May 2019	Rev.	
Checked: ER	Approved: 	HVR19-SK02	