



SECTION AA

SECTION CC

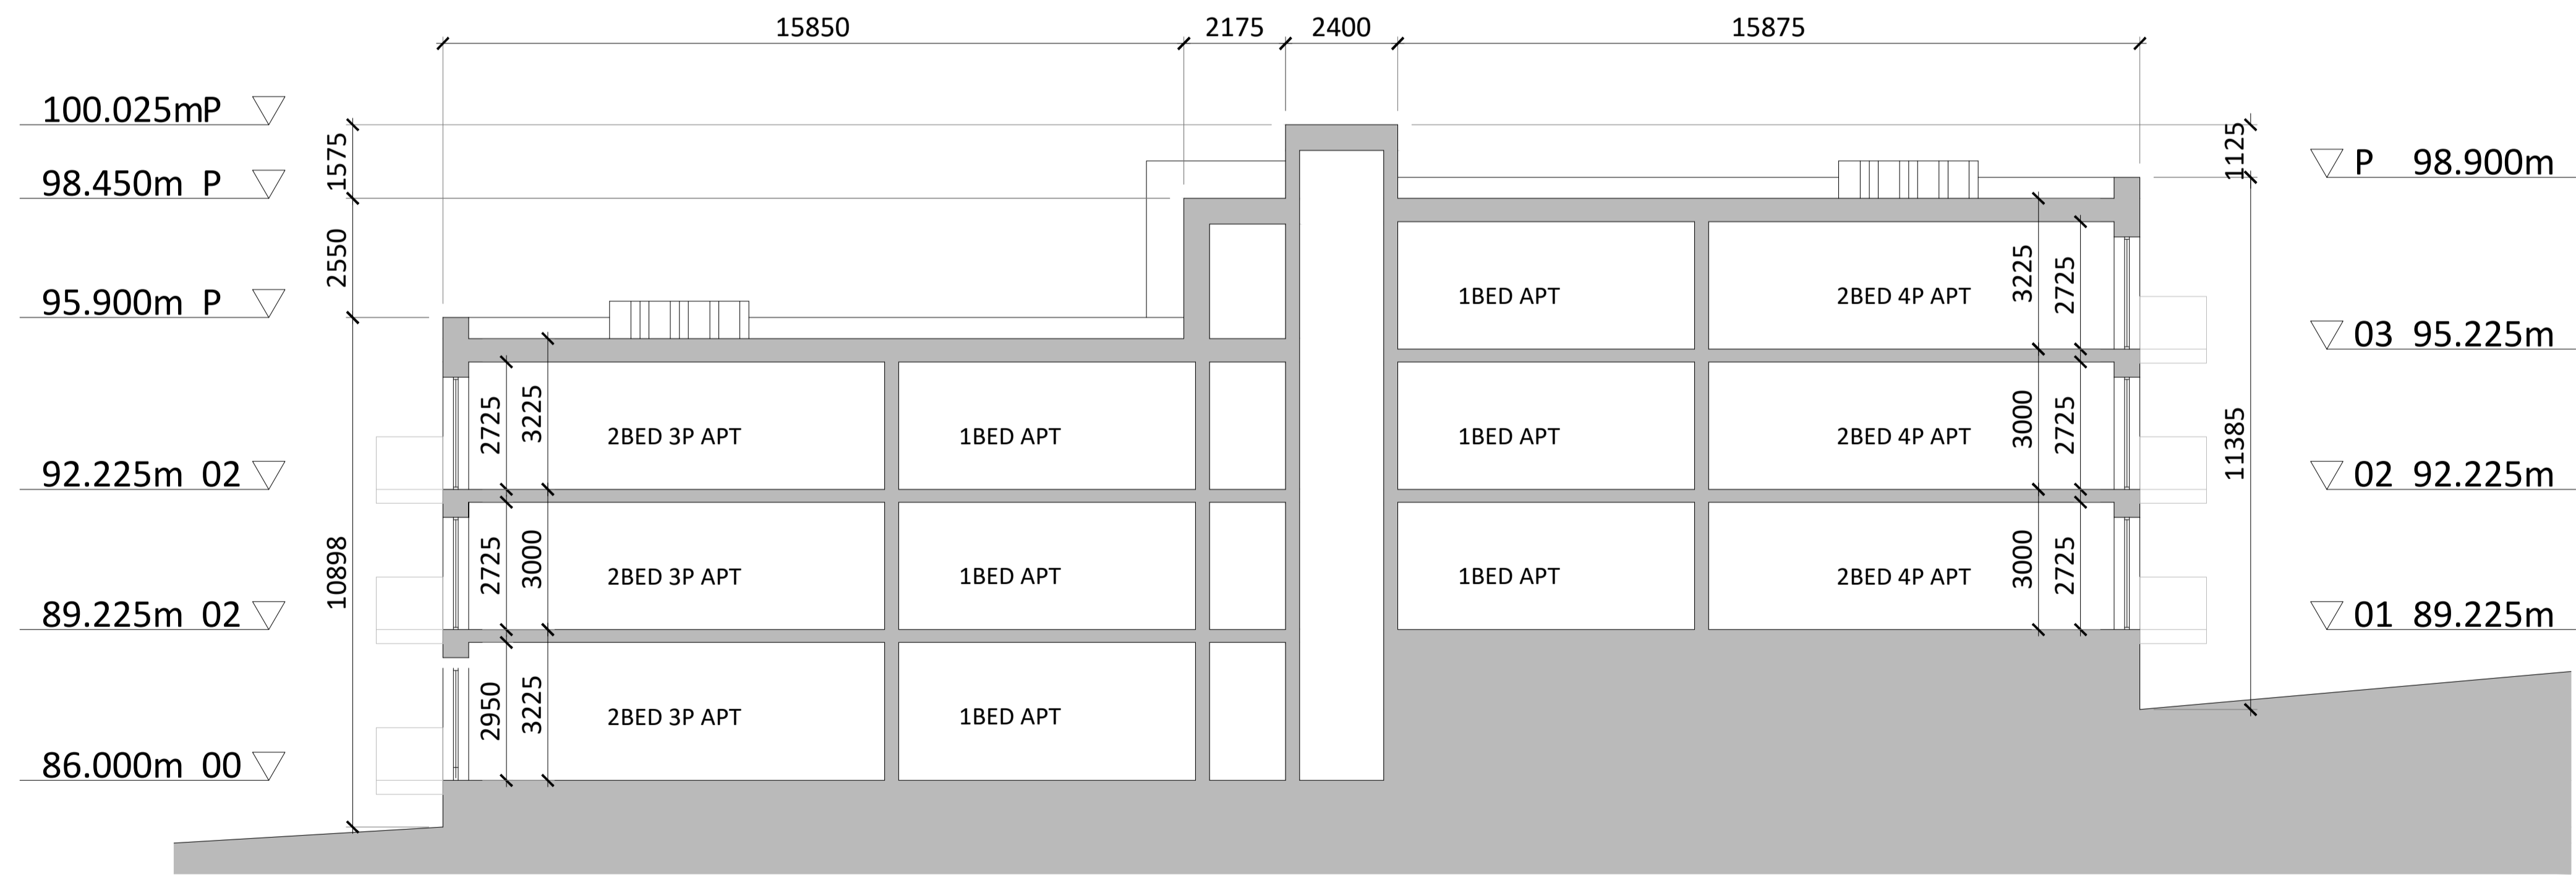

SECTION BB

Block B Sections

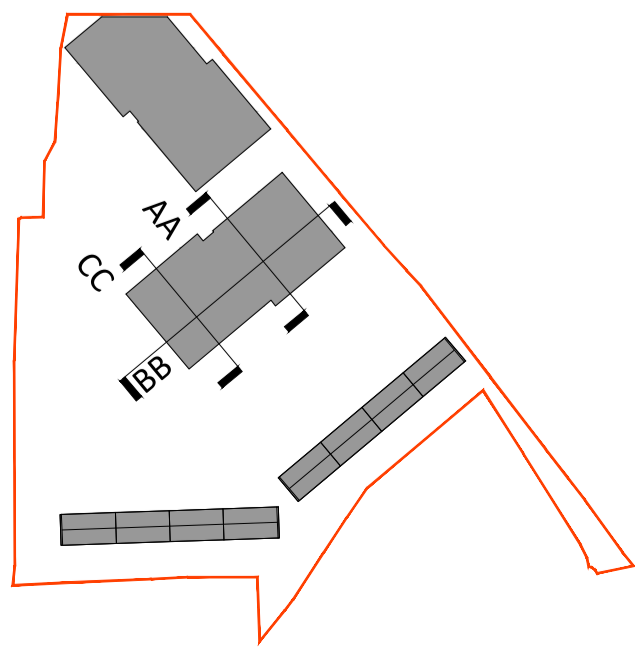

Revision Description	Date	Rev. No.	Issued by
Issued for Part 8 Planning Application - 60 Units	01-07-2022	C3	AW
Issued for Part 8 Planning Submission	02-06-2022	C2	AW
Issued for submission	11-01-2022	C1	AB

Figured dimensions only to be used. This drawing is copyright of O'Mahony Pike Architects Ltd. All information is shared as per approved use in accordance with BS1192(2007) + A2(2016), Table 5; Standard Codes for Suitability of Models and Documents. If 'Information Approval Check' is empty, this information has been shared at S0 - WIP.

omahony pike

architecture | urban design **Dublin** **Cork**
 email: info@omahonypike.com The Chapel One South Mall
 tel: +353 1 202 7400 Mount St. Anne's Cork City
 fax: +353 1 283 0822 Milltown, Dublin 6 Co. Cork
 www.omahonypike.com D06 XNS2 Ireland T12 CCN3 Ireland

Project: Scairt Hill Residential Development
Location: Scairt Hill, Cork
Client: Cetti Ltd

Project No.: 20039 **Scale @ A1:** 1:100
Project Lead: CK **Date Printed:** 01-07-2022
Drawn By: AB **Current Rev.:** C3
Model No.: 20039-OMP-BB-ZZ-DR-A-3000
Purpose: A3

Drawing Title: Block B Sections
Drawing No.: 20039-OMP-BB-ZZ-DR-A-3000