


DO NOT SCALE. WORK TO FIGURED DIMENSIONS ONLY.
 ALL EXISTING DIMENSIONS TO BE CHECKED ON SITE.
 DRAWN ON AUTOCAD R2004 AT DEADY GAHAN ARCHITECTS LTD
 LAYERS ON THIS DRAWING COMPLY WITH BS 1192: PART 5

APPLICATION BOUNDARY
 AREA - 0.183 Ha/ 0.45 Acres

--- DENOTES EXISTING STRUCTURES TO BE DEMOLISHED APPROX.
 AREA - 1065m²

EXISTING STRUCTURES TO BE DEMOLISHED.

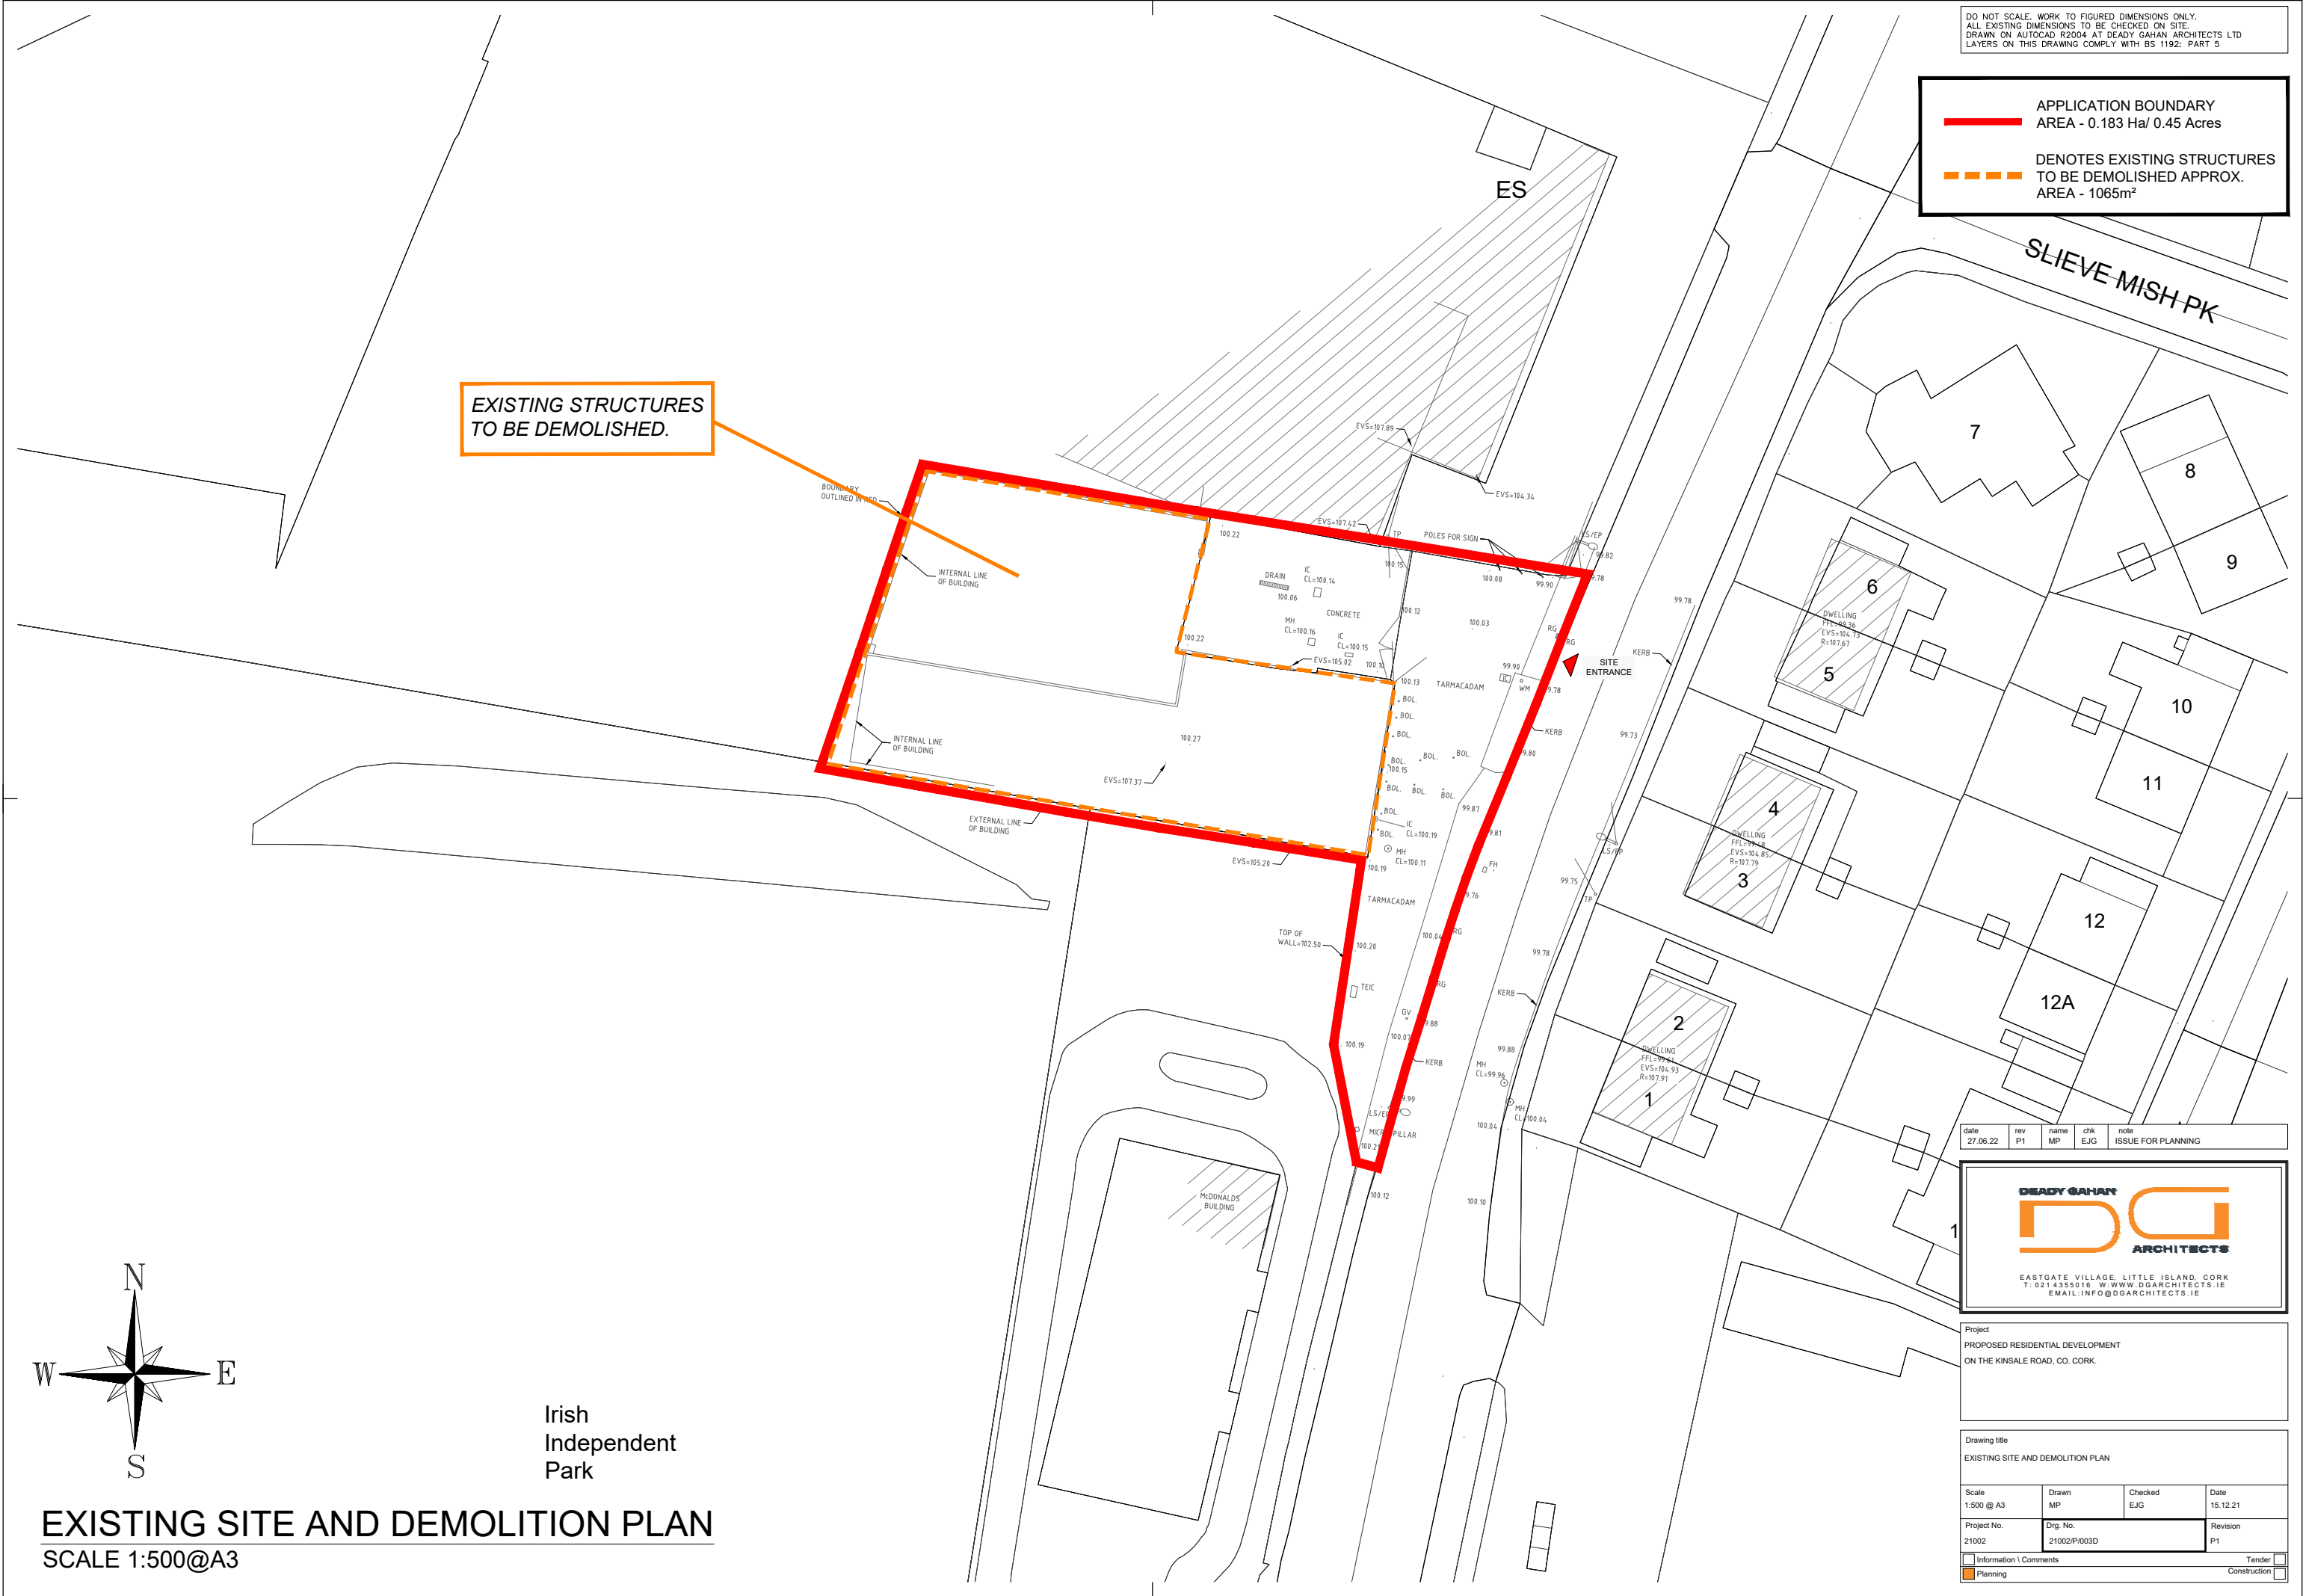

date	rev	name	chk	note
27.06.22	P1	MP	EJG	ISSUE FOR PLANNING

DEADY GAHAN
DG
ARCHITECTS


EASTGATE VILLAGE, LITTLE ISLAND, CORK
 T: 021 4355016 W WWW.DGARCHITECTS.IE
 EMAIL: INFO@DGARCHITECTS.IE

Project
 PROPOSED RESIDENTIAL DEVELOPMENT
 ON THE KINSALE ROAD, CO. CORK.

Drawing title
 EXISTING SITE AND DEMOLITION PLAN

Scale	Drawn	Checked	Date
1:500 @ A3	MP	EJG	15.12.21
Project No.	Drg. No.	Revision	
21002	21002/P/003D	P1	

Information / Comments	Tender
<input type="checkbox"/> Planning	<input type="checkbox"/> Construction

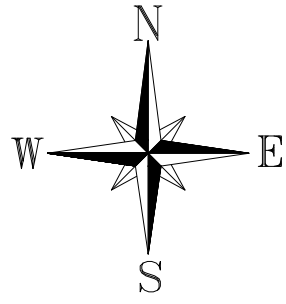

Irish
 Independent
 Park

EXISTING SITE AND DEMOLITION PLAN
 SCALE 1:500@A3