

Comhairle Cathrach Chorcaí
Cork City Council

Cork City Council

Part VIII Planning Drawings

Cork City to Viaduct Greenway - Phase I

April 2023

Cork City Council



Part VIII Planning Drawings



Cork City to Viaduct Greenway - Phase I

Drawings Index


Drawing No.	Drawing Title
IE000205-RPS-00-XX-DR-C-IX0001-01	INDEX SHEET
IE000205-RPS-00-XX-DR-C-DG0001-01	LOCATION MAP (SHEET 1 OF 2)
IE000205-RPS-00-XX-DR-C-DG0001-02	PROPOSED GREENWAY SCHEME- KEY PLAN (SHEET 2 OF 2)
IE000205-RPS-00-XX-DR-C-DG0008-01	SITE LOCATION & PROPOSED GREENWAY SCHEME (SHEET 1 OF 2)
IE000205-RPS-00-XX-DR-C-DG0008-02	SITE LOCATION & PROPOSED GREENWAY SCHEME (SHEET 2 OF 2)
IE000205-RPS-00-XX-DR-C-DG0009-01	SITE LOCATION & PROPOSED WALKWAY-CYCLEWAY LINKS TO N40
IE000205-RPS-00-XX-DR-C-LA0001-01	LANDSCAPE DESIGN (SHEET 1 OF 3)
IE000205-RPS-00-XX-DR-C-LA0001-02	LANDSCAPE DESIGN (SHEET 2 OF 3)
IE000205-RPS-00-XX-DR-C-LA0001-03	LANDSCAPE DESIGN (SHEET 3 OF 3)

R:\IE000205 - Cork City to Viaduct Greenway Ph1\18.0 Drawings\IX\IE000205-RPS-00-XX-DR-C-IX0001.dwg

 Comhairle Cathrach Chorcaí Cork City Council	General Notes (i) Hard copies, dwf and pdf will form a controlled issue of the drawing. All other formats (dwg etc.) are deemed to be an uncontrolled issue and any work carried out based on these files is at the recipients own risk. RPS will not accept any responsibility for any errors from the use of these files, either by human error by the recipient, listing of the un-dimensioned measurements, compatibility with the recipients software, and any errors arising when these files are used to aid the recipients drawing production, or setting out on site. (ii) DO NOT SCALE, use figured dimensions only.	(iii) This drawing is the property of RPS, it is a project confidential classified document. It must not be copied used or its contents divulged without prior written consent. The needs and expectations of client and RPS must be considered when working with this drawing. (iv) Information including topographical survey, geotechnical investigation and utility detail used in the design have been provided by others. (v) All Levels refer to Ordnance Survey Datum, Malin Head.	<table border="1"> <tr> <td style="width: 50px;">A1</td> <td style="width: 50px;">C01</td> <td style="width: 50px;">24.04.23</td> <td style="width: 50px;">GO</td> <td style="width: 50px;">RG</td> <td style="width: 50px;">Issue for Planning</td> <td style="width: 50px;">RG</td> </tr> <tr> <td style="text-align: center;">Status</td> <td style="text-align: center;">Rev</td> <td style="text-align: center;">Date</td> <td style="text-align: center;">Dwn Crk</td> <td style="text-align: center;">App</td> <td style="text-align: center;">Amendment / Issue</td> <td style="text-align: center;">App</td> </tr> </table>	A1	C01	24.04.23	GO	RG	Issue for Planning	RG	Status	Rev	Date	Dwn Crk	App	Amendment / Issue	App	 MAKING COMPLEX EASY Innishmore, Ballincollig, Co. Cork, Ireland T +353 21 4665900 W www.rpsgroup.com/ireland E ireland@rpsgroup.com	Scale N.T.S. @ A1 N.T.S. @ A3	Project Cork City to Viaduct Greenway - Phase I
				A1	C01	24.04.23	GO	RG	Issue for Planning	RG										
Status	Rev	Date	Dwn Crk	App	Amendment / Issue	App														
Created on January 2023	Title INDEX SHEET	Sheets 01 of 01	Model File Identifier IE000205-RPS-00-XX-DR-C-IX0001	File Identifier IE000205-RPS-00-XX-DR-C-IX0001 - 01	Status A1	Rev C01														

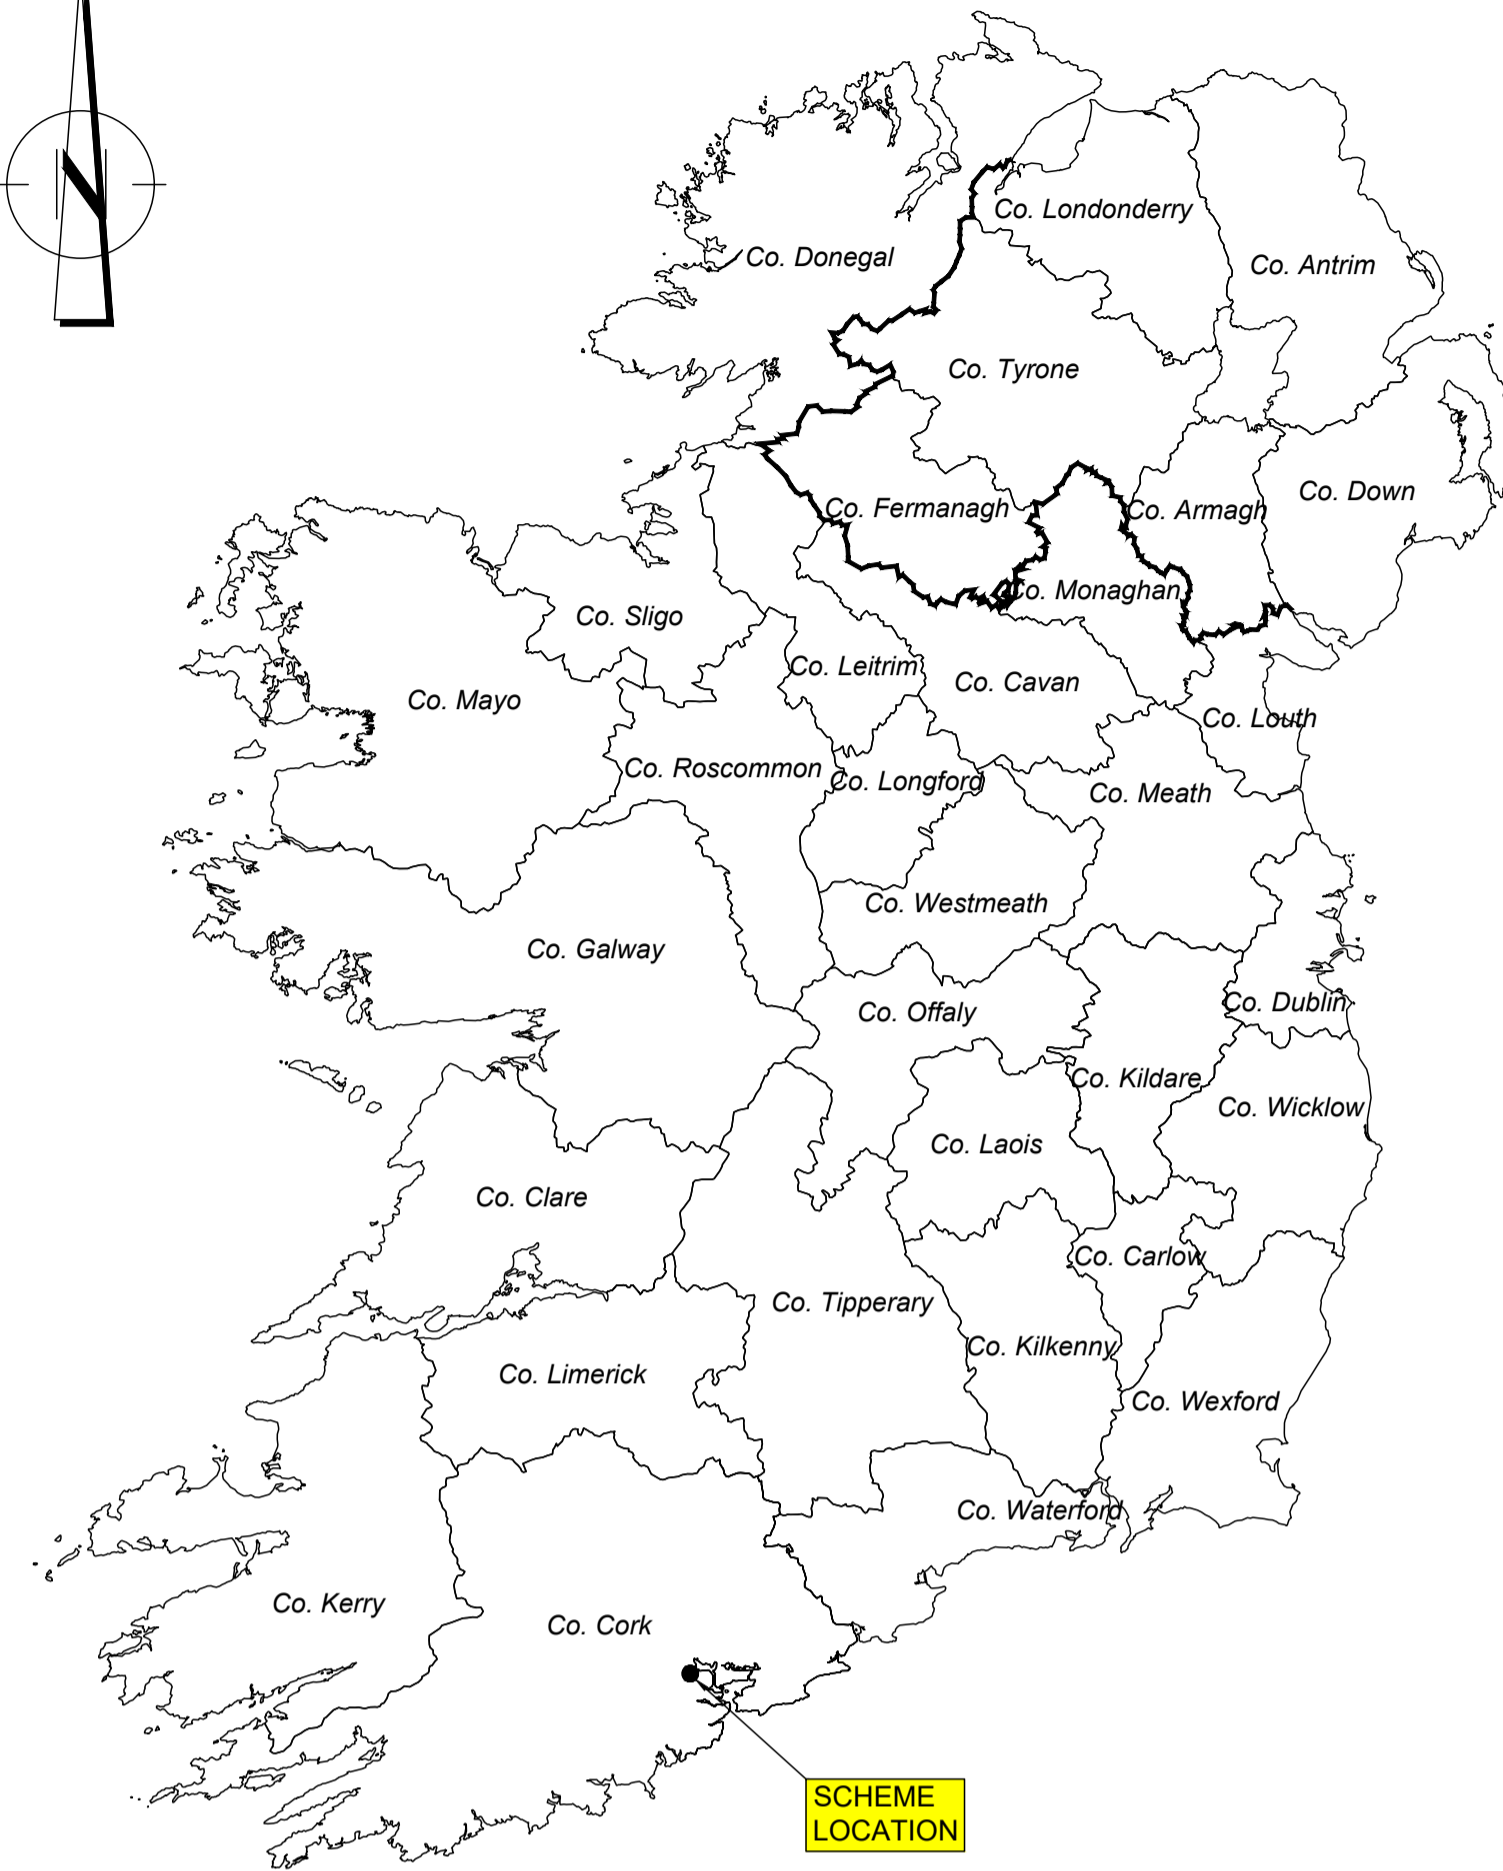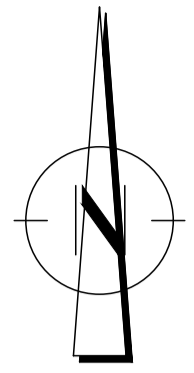

SCHEME LOCATION

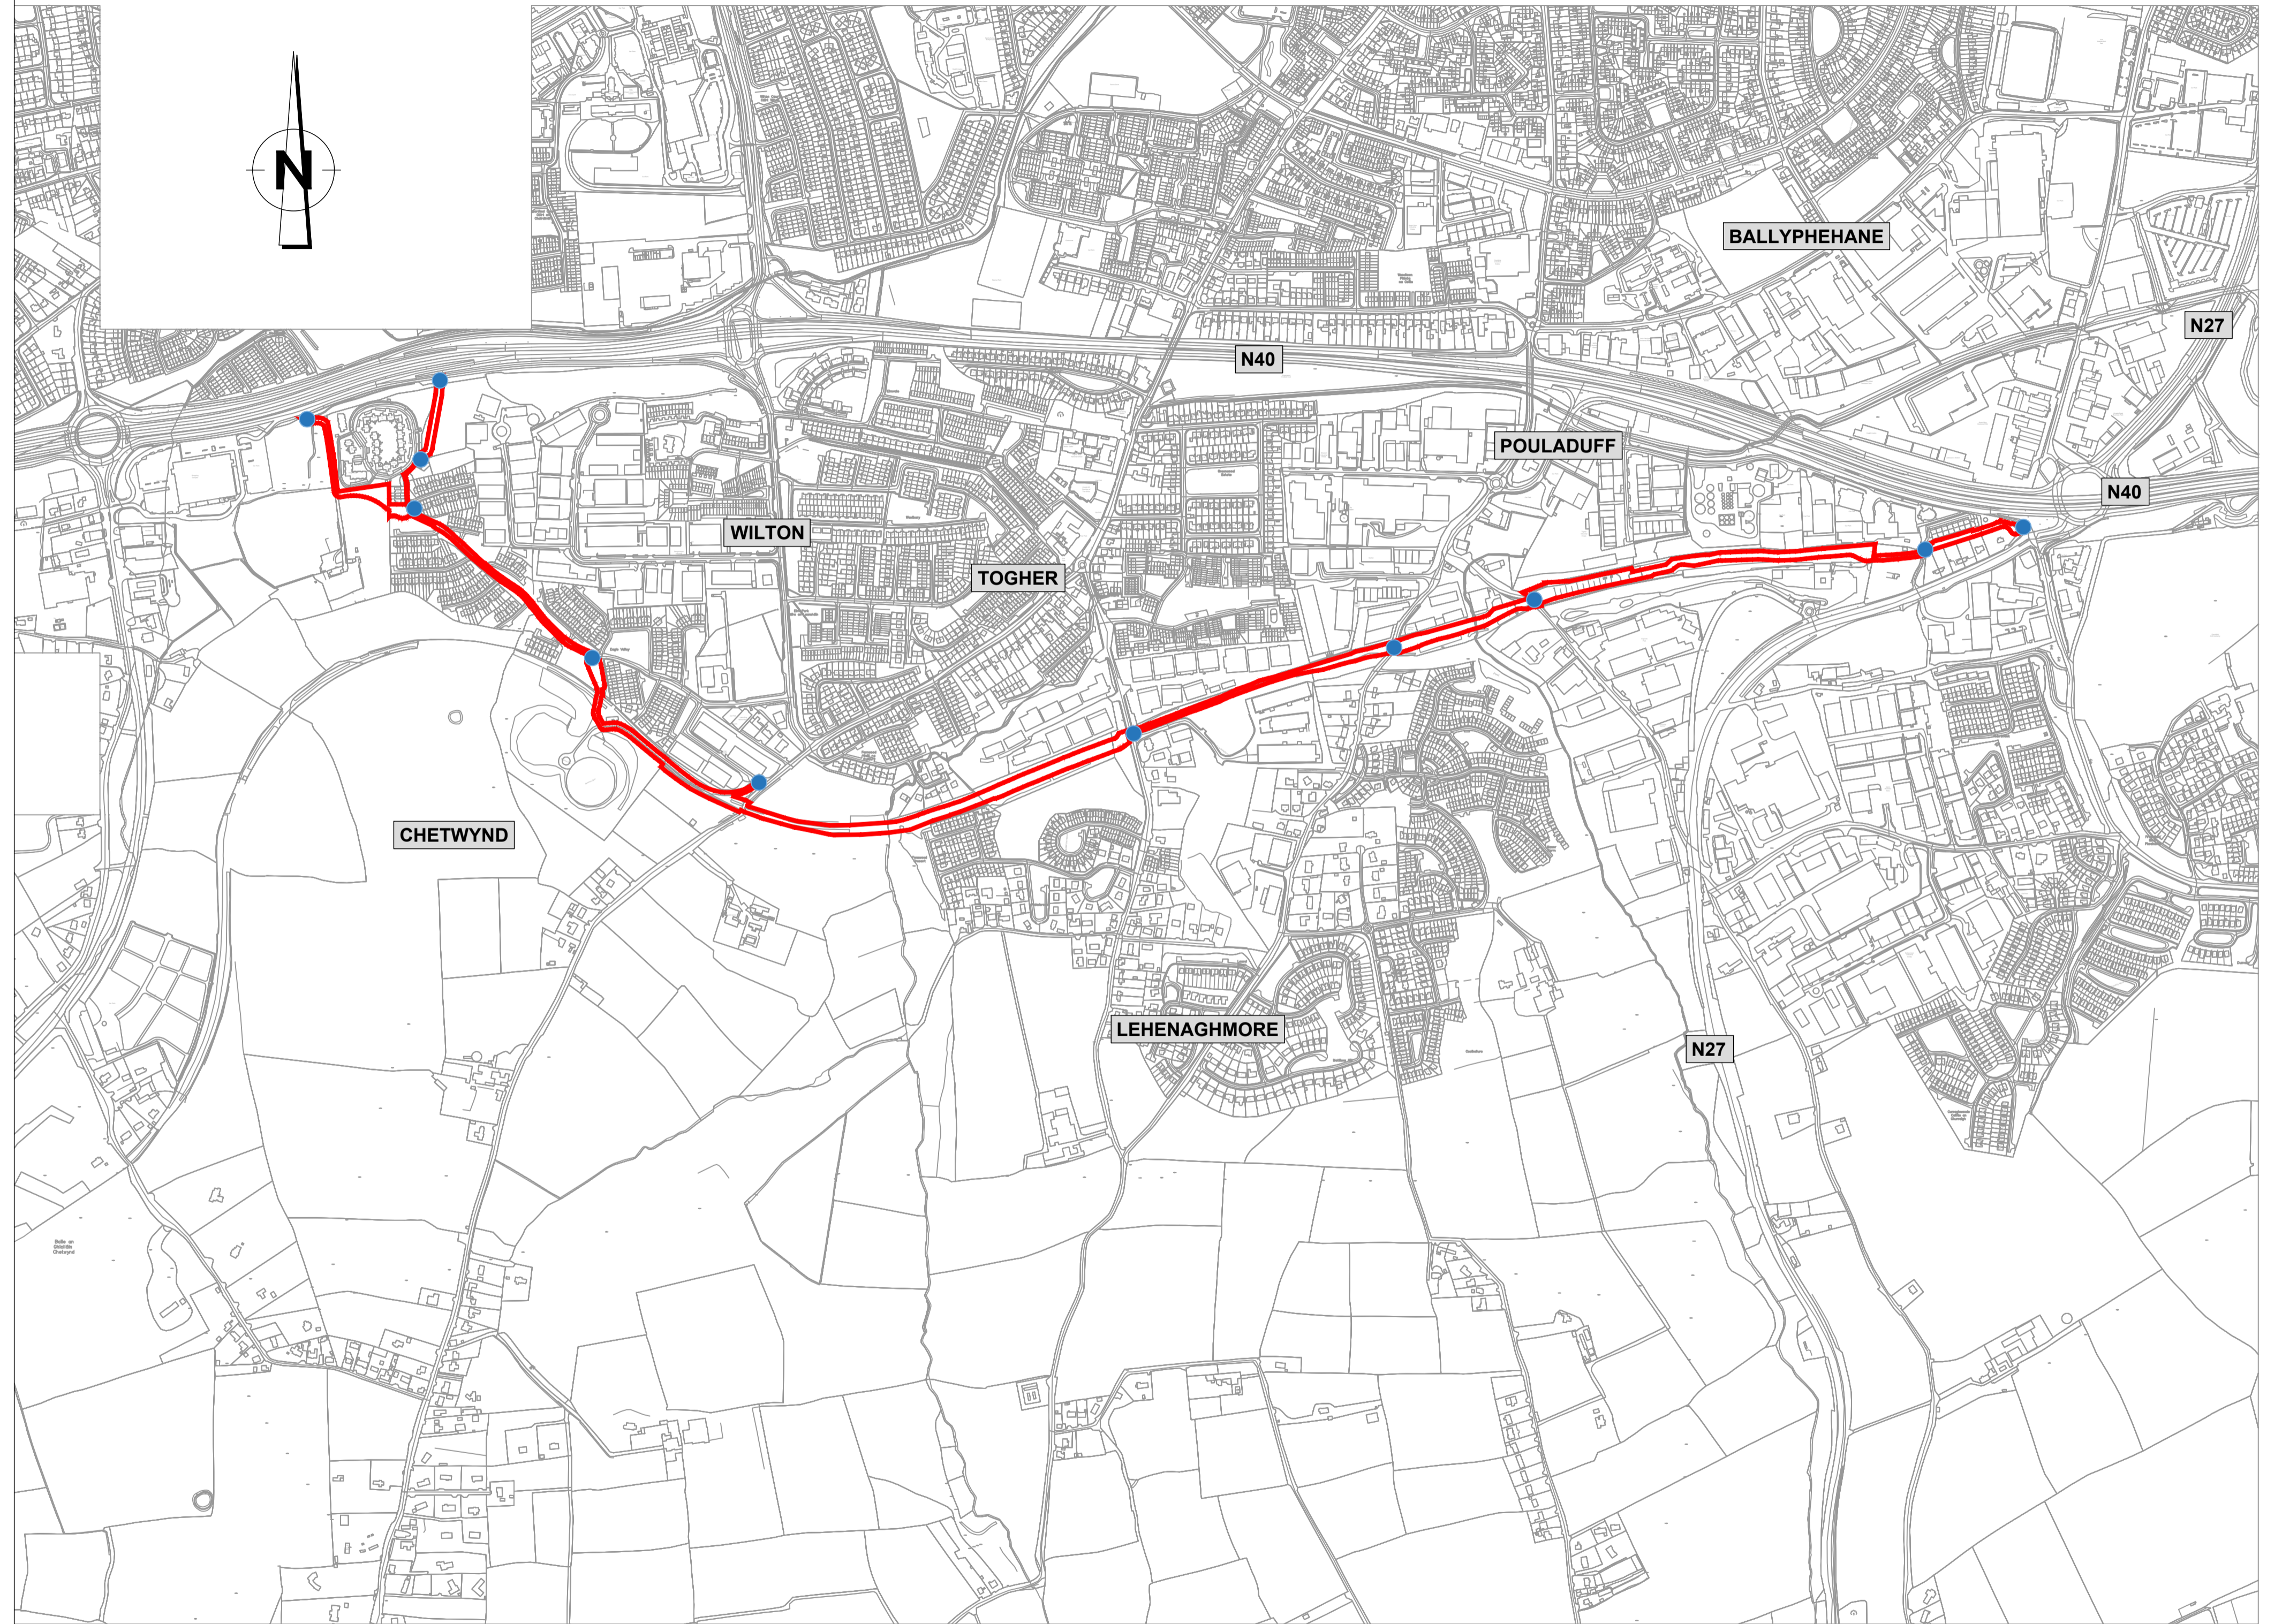


Legend
Site Notice Locations ●

SITE LOCATION
(Scale 1 : 25,000)

SITE LOCATION
(Scale 1 : 7,500)

M:\IE000205 - Cork City to Viaduct Greenway Ph18.0 Drawings\DIGI\IE000205-RPS-00-XX-DR-C-DG0001.dwg

Client

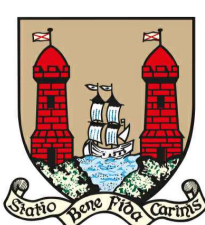

Comhairle Cathrach Chorcaí
Cork City Council

General Notes

- (i) Hard copies, dxf and pdf will form a controlled issue of the drawing. All other formats (dwg etc.) are deemed to be an uncontrolled issue and any work carried out based on these files is at the recipient's own risk. RPS will not accept any responsibility for any errors from the use of these files, either by human error by the recipient, listing of the un-dimensioned measurements, compatibility with the recipient's software, and any errors arising when these files are used to aid the recipient's drawing production, or setting out on site.
- (ii) DO NOT SCALE, use figured dimensions only.
- (iii) This drawing is the property of RPS, it is a project confidential classified document. It must not be copied used or its contents divulged without prior written consent. The needs and expectations of client and RPS must be considered when working with this drawing.
- (iv) Information including topographical survey, geotechnical investigation and utility detail used in the design have been provided by others.
- (v) All Levels refer to Ordnance Survey Datum, Malin Head.



Status	Date	By	Amendment / Issue	App
A1	24.04.23	GG/RG	Issue for Planning	RG

rps MAKING COMPLEX EASY
 Innishmore, Ballincollig, Co. Cork, Ireland
 T +353 21 4665900
 W www.rpsgroup.com/ireland
 E ireland@rpsgroup.com

Model File Identifier
IE000205-RPS-00-XX-DR-C-DG0001

Scale	As Shown @ A1 Half @ A3
Created on	January 2022
Sheets	01 of 02
File Identifier	IE000205-RPS-00-XX-DR-C-DG0001 - 01

Project	Cork City to Viaduct Greenway - Phase I	
Title	Location Map	
	Sheet 1 of 2	
Status	A1	Rev
		C01

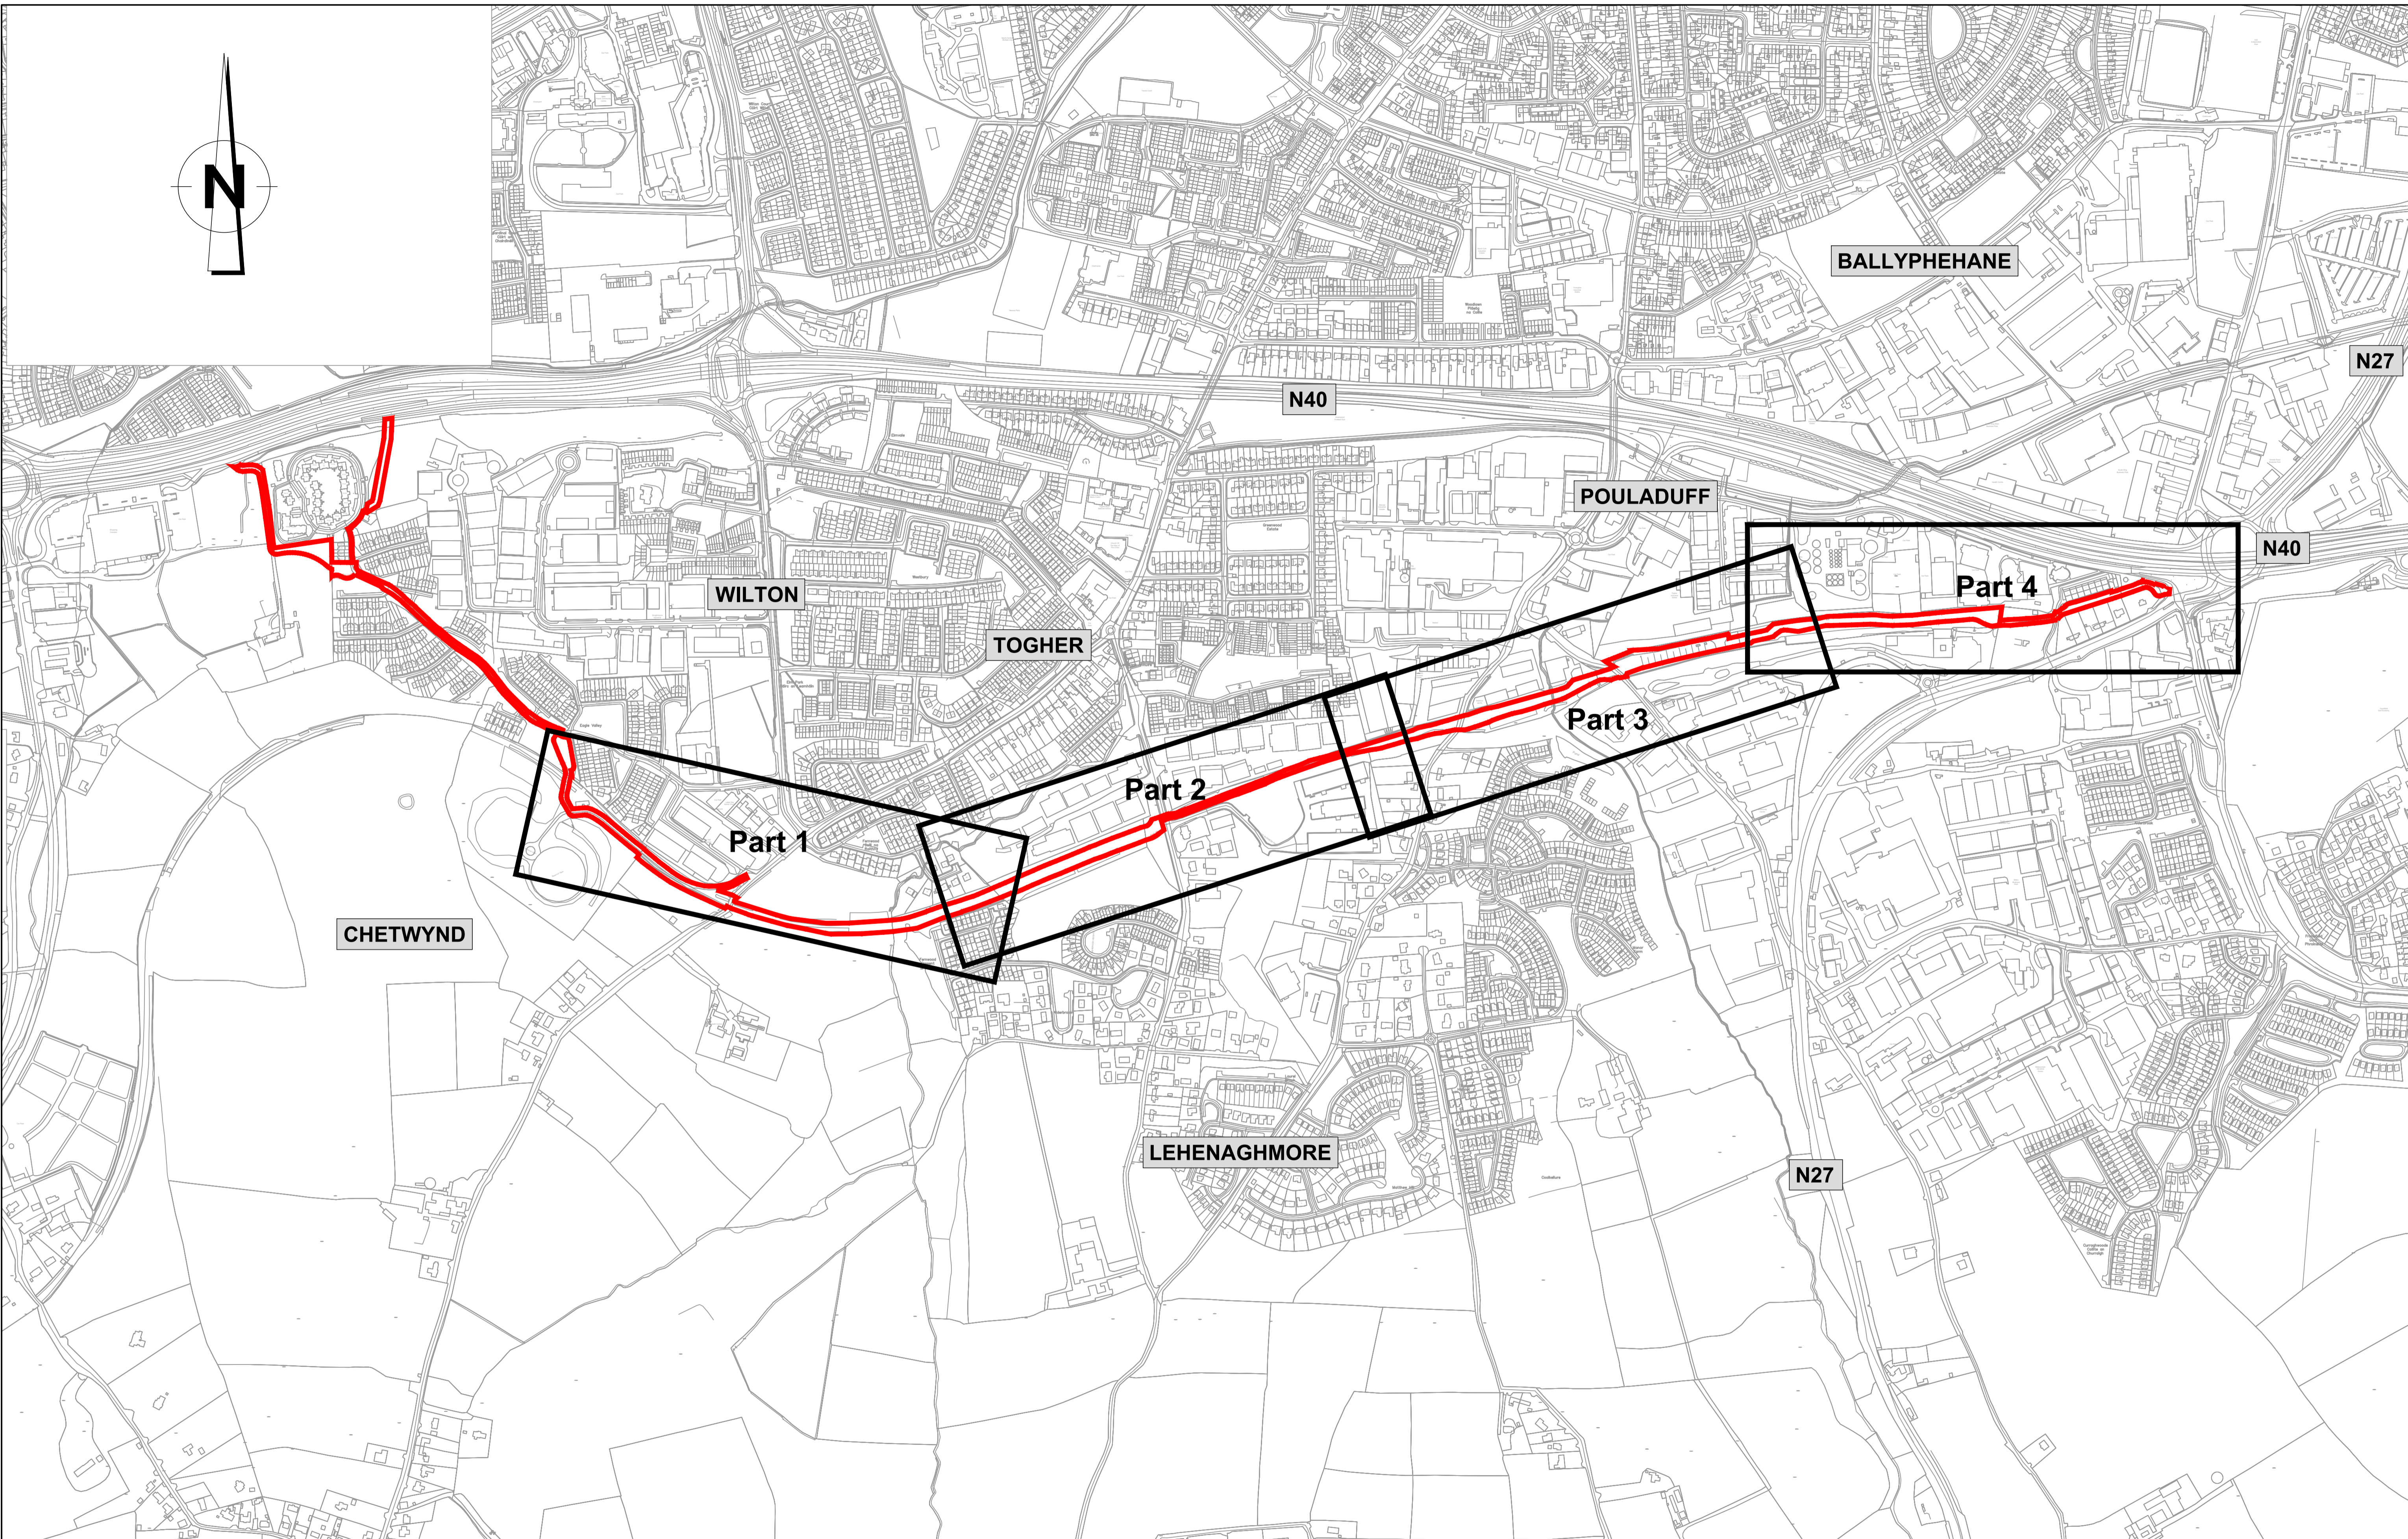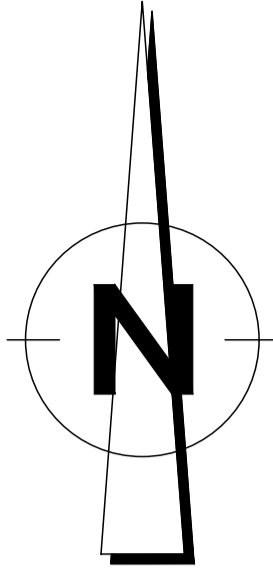

M:\IE000205 - Cork City to Viaduct Greenway Ph1\18.0 Drawings\DIGIE000205-RPS-00-XX-DR-C-DG0001.dwg

Client



Comhairle Cathrach Chorcaí
Cork City Council

General Notes

- (i) Hard copies, dwf and pdf will form a controlled issue of the drawing. All other formats (dwg etc.) are deemed to be an uncontrolled issue and any work carried out based on these files is at the recipients own risk. RPS will not accept any responsibility for any errors from the use of these files, either by human error by the recipient, listing of the un-dimensioned measurements, compatibility with the recipients software, and any errors arising when these files are used to aid the recipients drawing production, or setting out on site.
- (ii) DO NOT SCALE, use figured dimensions only.
- (iii) This drawing is the property of RPS, it is a project confidential classified document. It must not be copied used or its contents divulged without prior written consent. The needs and expectations of client and RPS must be considered when working with this drawing.
- (iv) Information including topographical survey, geotechnical investigation and utility detail used in the design have been provided by others.
- (v) All Levels refer to Ordnance Survey Datum, Malin Head.

Status	Rev	Date	Drn Cnk	Amendment / Issue	App
A1	01	24.04.23	RG	Issue for Planning	RG


rps MAKING COMPLEX EASY
 Inishmore, Ballincollig, Co. Cork, Ireland
 T +353 21 4665900
 W www.rpsgroup.com/ireland
 E ireland@rpsgroup.com

Model File Identifier
IE000205-RPS-00-XX-DR-C-DG0001

Scale
NTS @ A1
Half @ A3
Created on
January 2022
Sheets
02 of 02

Project
Cork City to Viaduct Greenway - Phase I
Title
Proposed Greenway Scheme - Key Plan
Sheet 2 of 2

File Identifier
IE000205-RPS-00-XX-DR-C-DG0001 - 02
Status
A1
Rev
C01

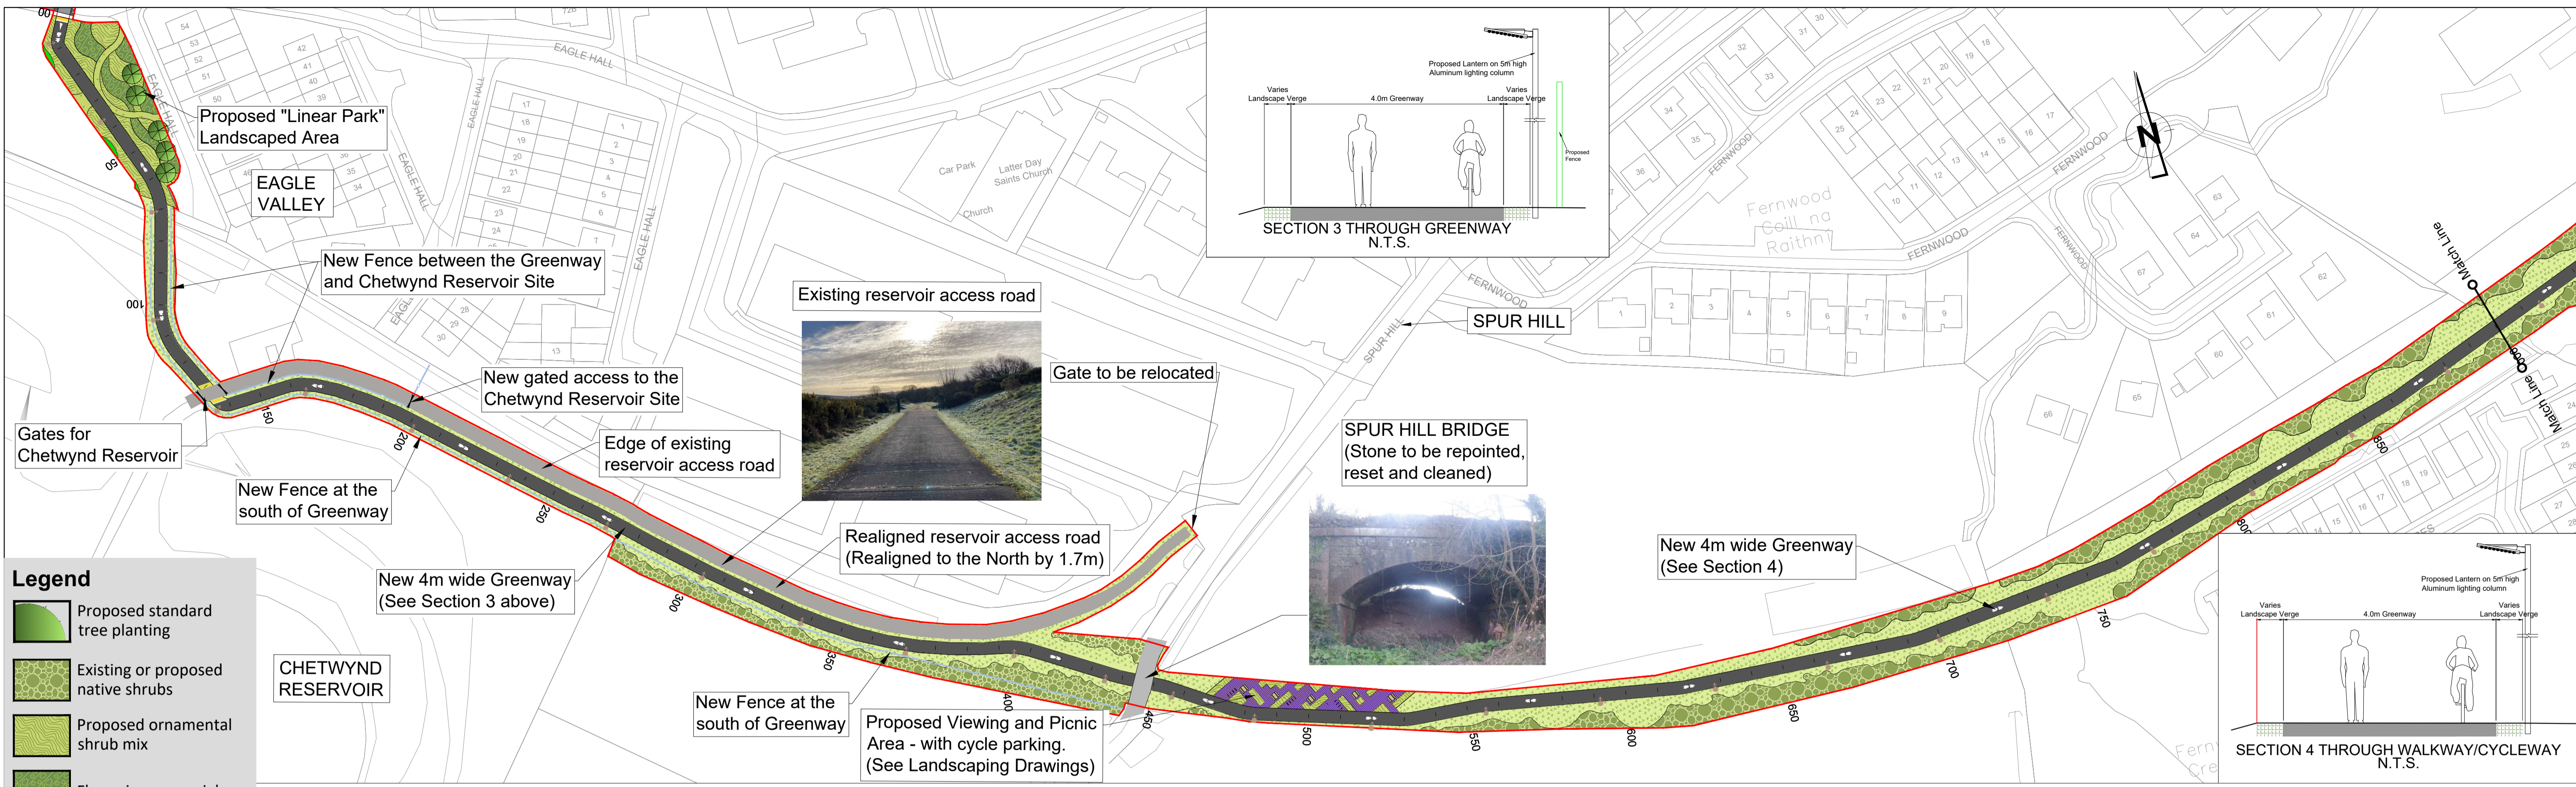


LOCATION PLAN - PART 1 of 4



LOCATION PLAN - PART 2 of 4



<p>Comhairle Cathrach Chorcaí Cork City Council</p>	<p>General Notes</p> <p>(i) Hard copies, dxf and pdf will form a controlled issue of the drawing. All other formats (dwg etc.) are deemed to be an uncontrolled issue and any work carried out based on these files is at the recipient's own risk. RPS will not accept any responsibility for any errors from the use of these files, either by human error or by the recipient, listing of the un-dimensioned measurements, compatibility with the recipient's software, and any errors arising when these files are used to aid the recipient's drawing production, or setting out on site.</p> <p>(ii) DO NOT SCALE, use figured dimensions only.</p>	<p>(iii) This drawing is the property of RPS, it is a project confidential classified document. It must not be copied used or its contents divulged without prior written consent. The needs and expectations of client and RPS must be considered when working with this drawing.</p> <p>(iv) Information including topographical survey, geotechnical investigation and utility detail used in the design have been provided by others.</p>	<p>(v) All Levels refer to Ordnance Survey Datum, Malin Head.</p>	<table border="1"> <tr> <th>Rev</th> <th>Date</th> <th>Dim Chk</th> <th>Amendment / Issue</th> <th>App</th> </tr> <tr> <td>A1</td> <td>24.04.23</td> <td>GG</td> <td>Issue for Planning</td> <td>RG</td> </tr> </table>	Rev	Date	Dim Chk	Amendment / Issue	App	A1	24.04.23	GG	Issue for Planning	RG	<p>Innishmore, Ballincollig, Co. Cork, Ireland</p> <p>T +353 21 4665900 W www.rpsgroup.com/ireland E ireland@rpsgroup.com</p>	<p>Scale: 1:1000 @ A1 Half @ A3</p> <p>Created on: Apr. 2023</p> <p>Sheets: 01 of 02</p>	<p>Project: Cork City to Viaduct Greenway - Phase I</p> <p>Title: Site Location & Proposed Greenway Scheme</p> <p>Sheet 1 of 2</p>	<p>Status: A1</p> <p>Rev: C01</p>
					Rev	Date	Dim Chk	Amendment / Issue	App									
A1	24.04.23	GG	Issue for Planning	RG														
<p>Client:</p>	<p>Model File Identifier: IE000205-RPS-00-XX-DR-C-DG0008</p>	<p>File Identifier: IE000205-RPS-00-XX-DR-C-DG0008 - 01</p>																

R:\IE000205 - Cork City to Viaduct Greenway PH1\18.0 Drawings\DIGIE000205-RPS-00-XX-DR-C-DG0008.dwg

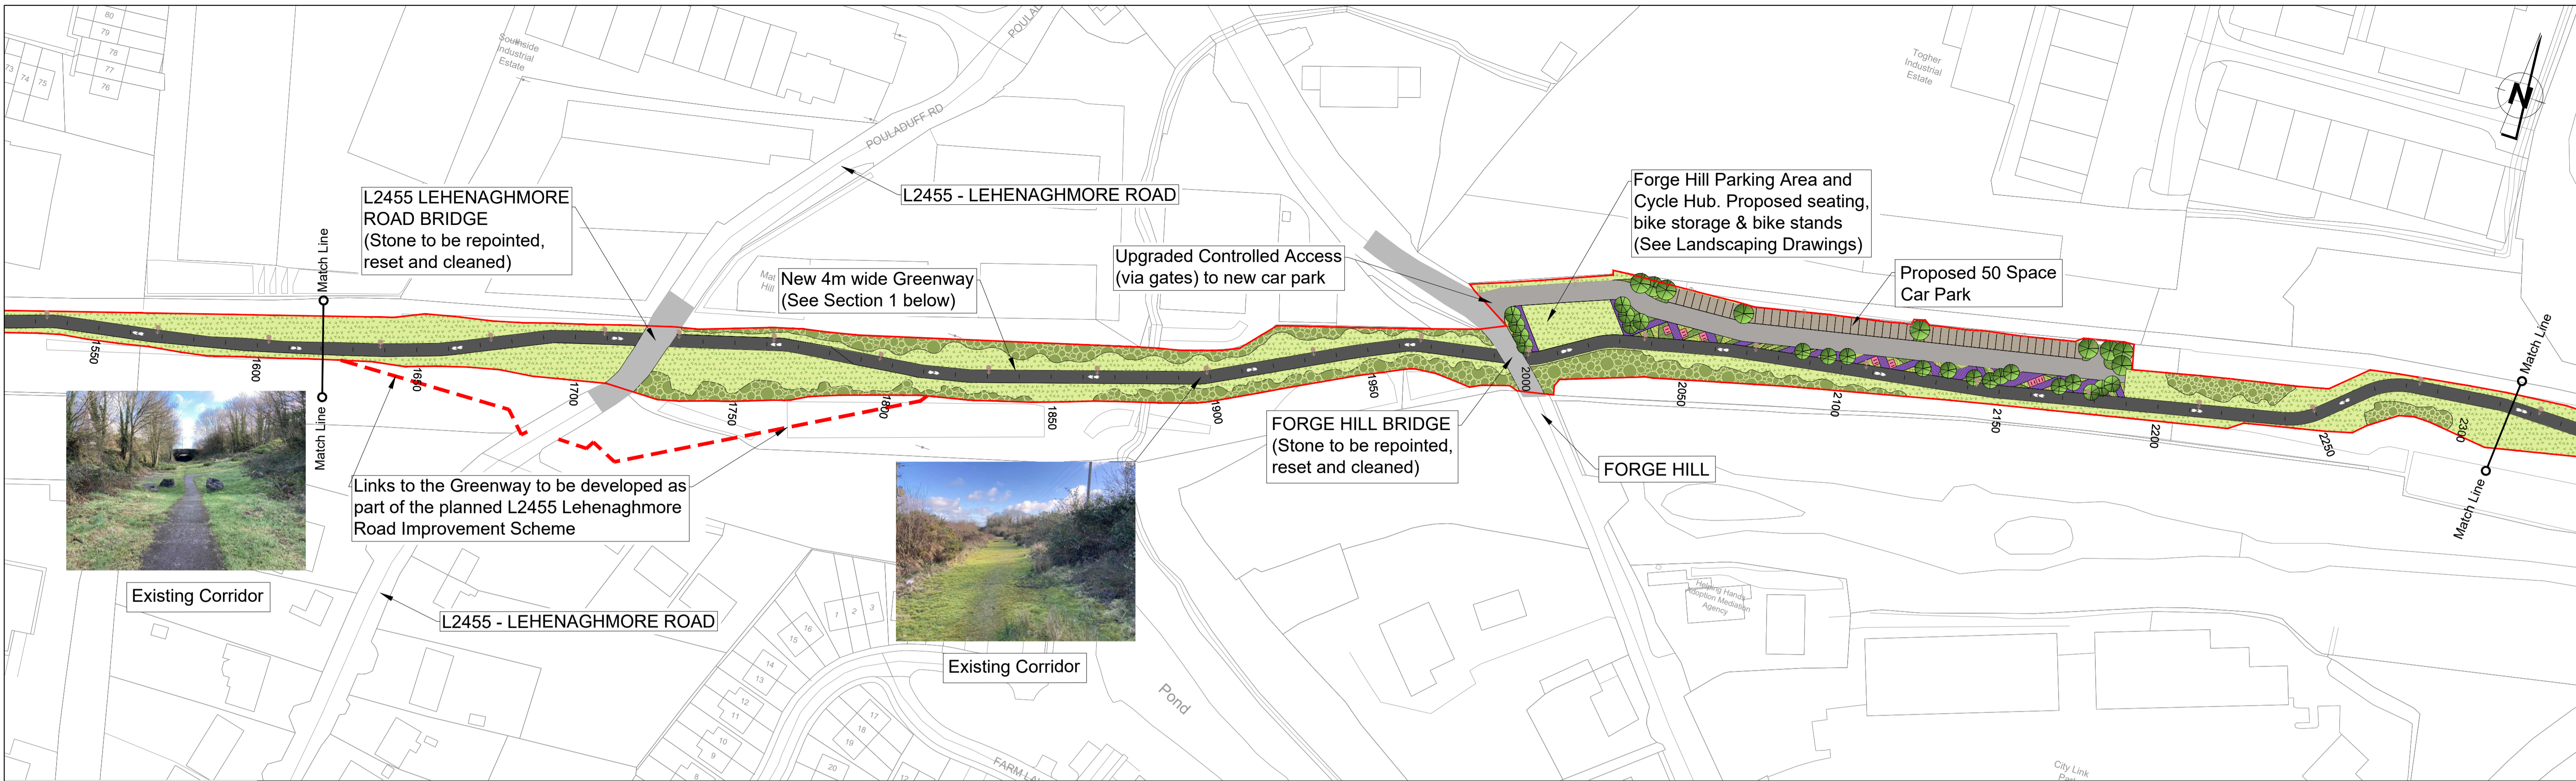


LOCATION PLAN - PART 3 of 4

- Legend**
- Proposed standard tree planting
 - Existing or proposed native shrubs
 - Proposed ornamental shrub mix
 - Flowering perennials
 - Proposed climbers
 - Proposed pollinator-friendly seed mix
 - Proposed Red line Boundary
 - Proposed Fencing
 - Proposed 5m Aluminium Lighting Column

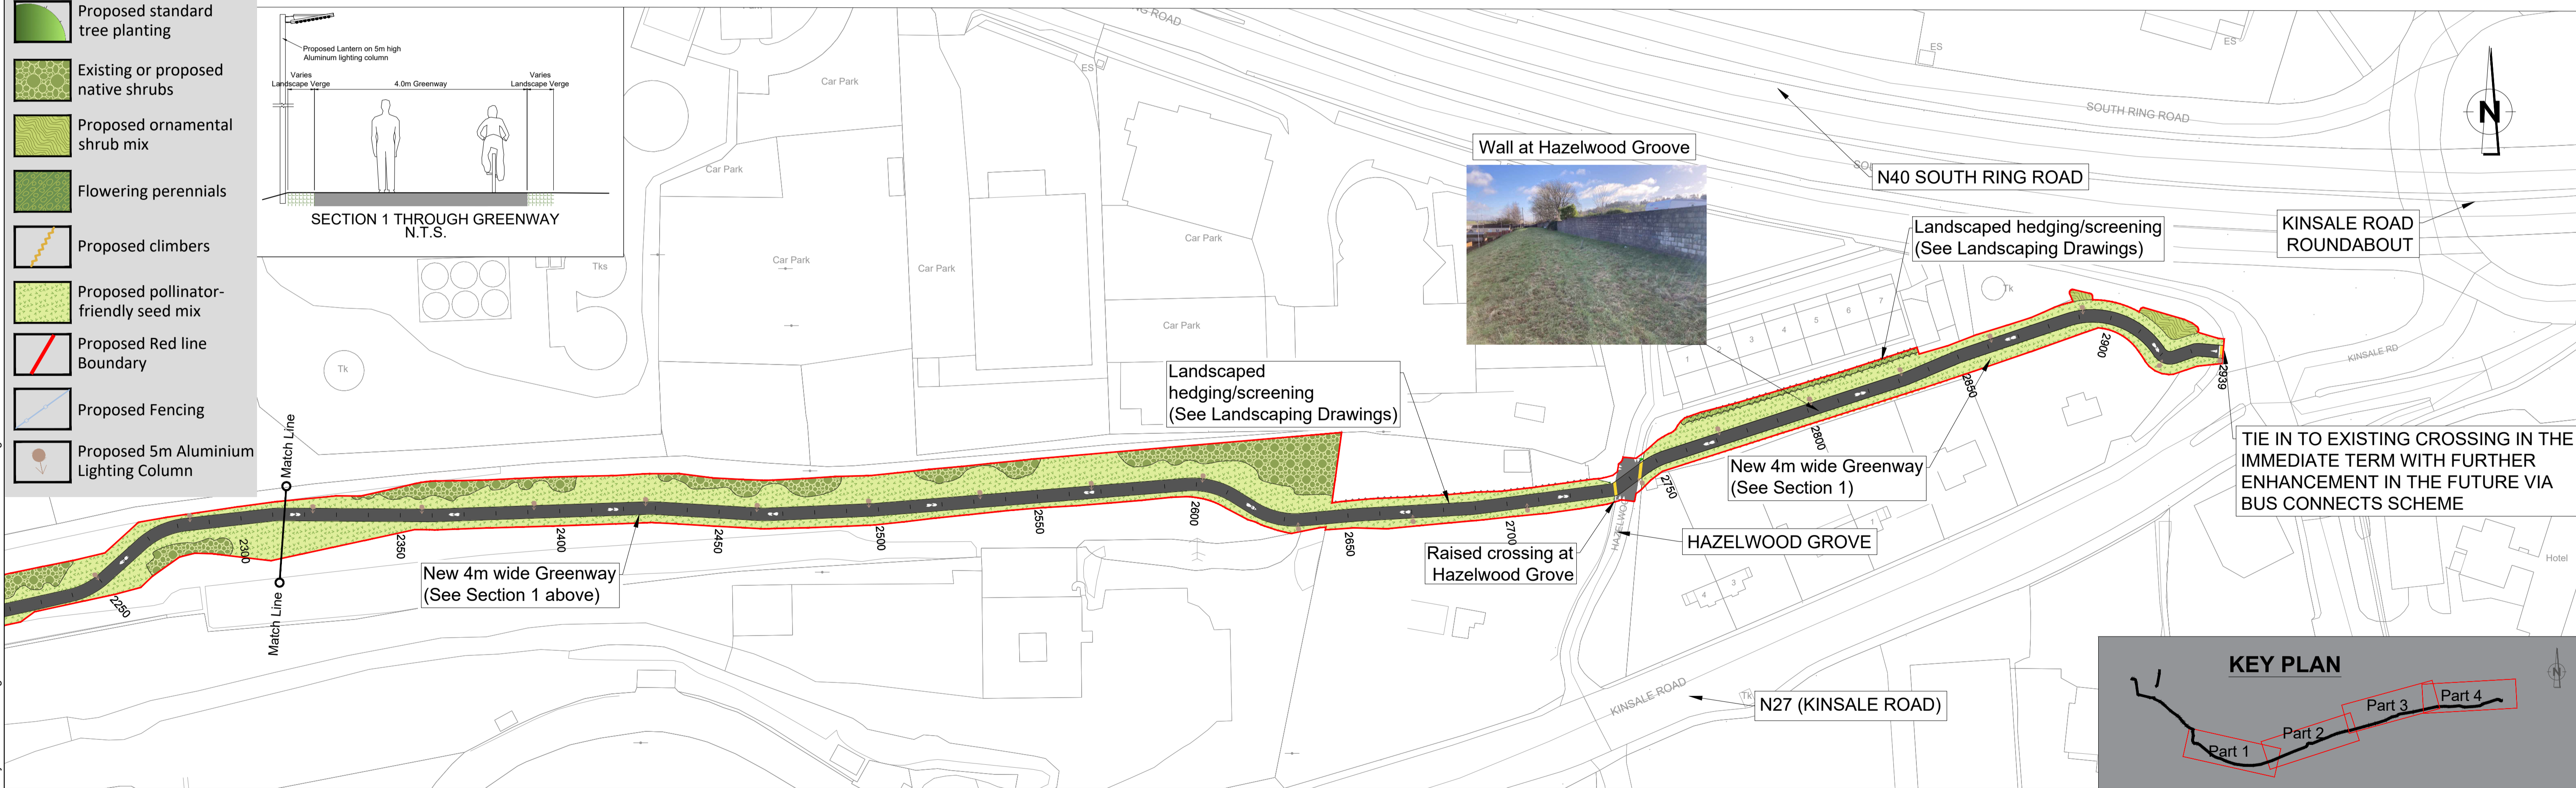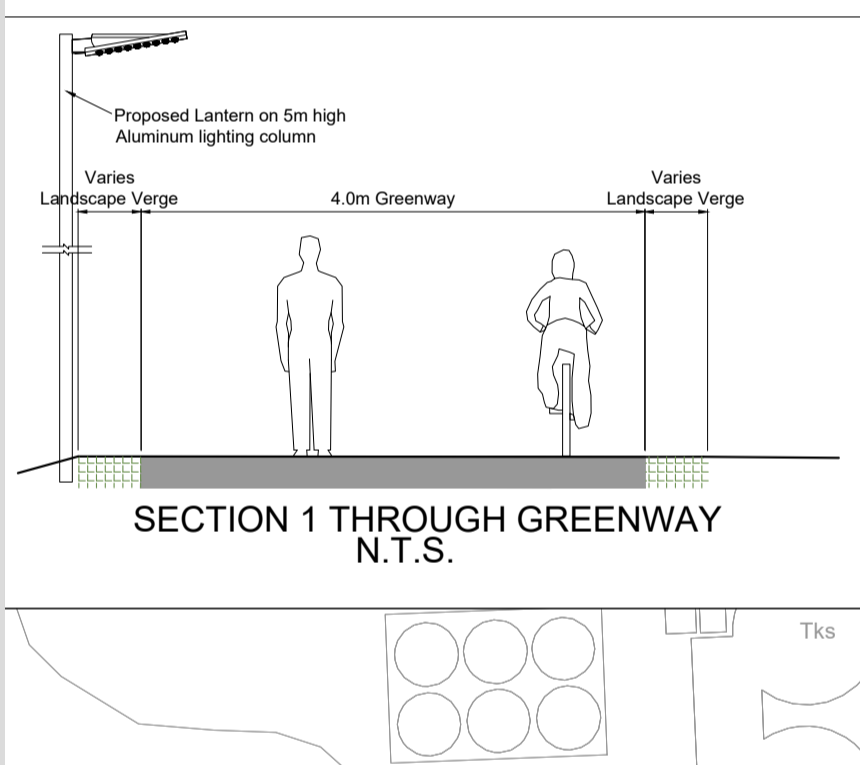

LOCATION PLAN - PART 4 of 4

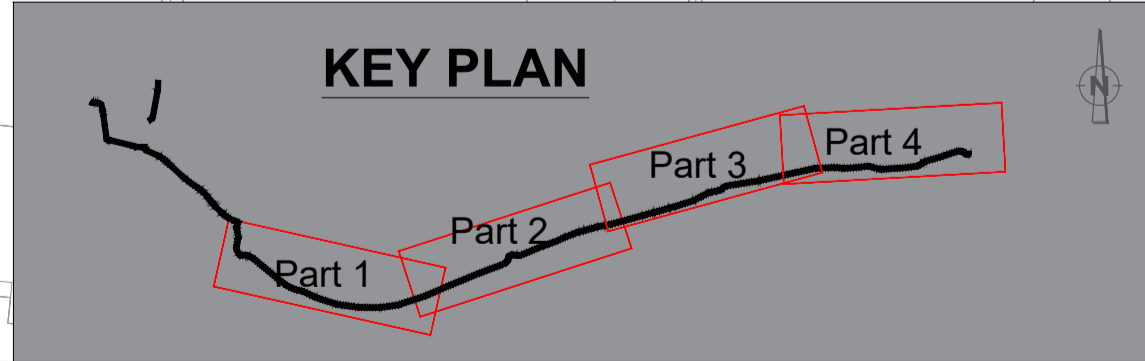

Client
Comhairle Cathrach Chorcaí
Cork City Council

General Notes

(i) Hard copies, dxf and pdf will form a controlled issue of the drawing. All other formats (dwg etc.) are deemed to be an uncontrolled issue and any work carried out based on these files is at the recipient's own risk. RPS will not accept any responsibility for any errors from the use of these files, either by human error by the recipient, listing of the un-dimensioned measurements, compatibility with the recipient's software, and any errors arising when these files are used to aid the recipient's drawing production, or setting out on site.

(ii) DO NOT SCALE, use figured dimensions only.

(iii) This drawing is the property of RPS, it is a project confidential classified document. It must not be copied used or its contents divulged without prior written consent. The needs and expectations of client and RPS must be considered when working with this drawing.

(iv) Information including topographical survey, geotechnical investigation and utility detail used in the design have been provided by others.

(v) All Levels refer to Ordnance Survey Datum, Malin Head.

Status	Rev	Date	Dim Chk	App	Amendment / Issue
A1	01	24.04.23	GG	RG	Issue for Planning

rps MAKING COMPLEX EASY

Innishmore, Ballincollig, Co. Cork, Ireland

T +353 21 4665900
W www.rpsgroup.com/ireland
E ireland@rpsgroup.com

Model File Identifier
IE000205-RPS-00-XX-DR-C-DG0008

Scale: 1:1000 @ A1
Half @ A3

Created on: Apr. 2023

Sheets: 02 of 02

Project: Cork City to Viaduct Greenway - Phase I



Title: Site Location & Proposed Greenway Scheme

Sheet 2 of 2


Status: A1

Rev: C01


R:\IE000205 - Cork City to Viaduct Greenway PH118.0 Drawings\GIE000205-RPS-00-XX-DR-C-DG0008.dwg

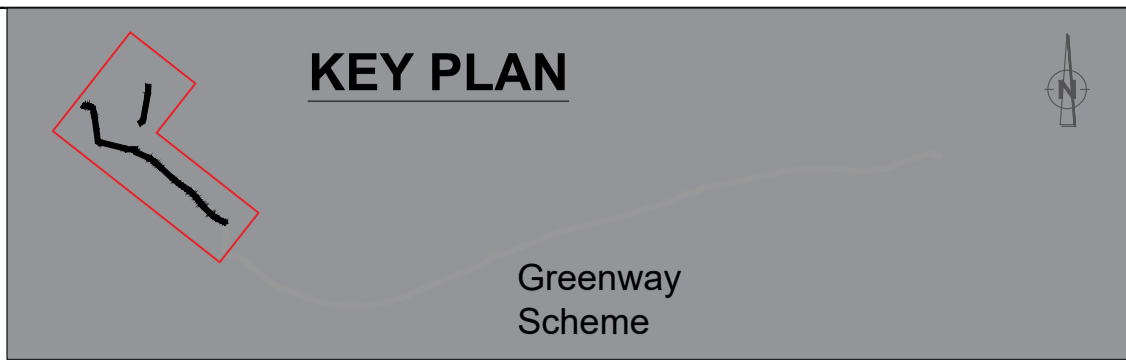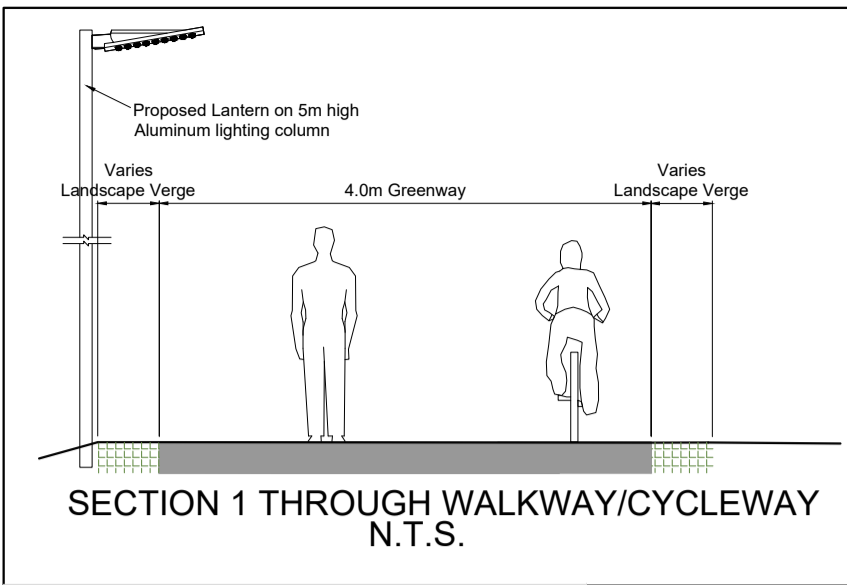

- Legend**
- Proposed standard tree planting
 - Existing or proposed native shrubs
 - Proposed ornamental shrub mix
 - Flowering perennials
 - Proposed climbers
 - Proposed pollinator-friendly seed mix
 - Proposed Red line Boundary
 - Proposed Fencing
 - Proposed 5m Aluminium Lighting Column

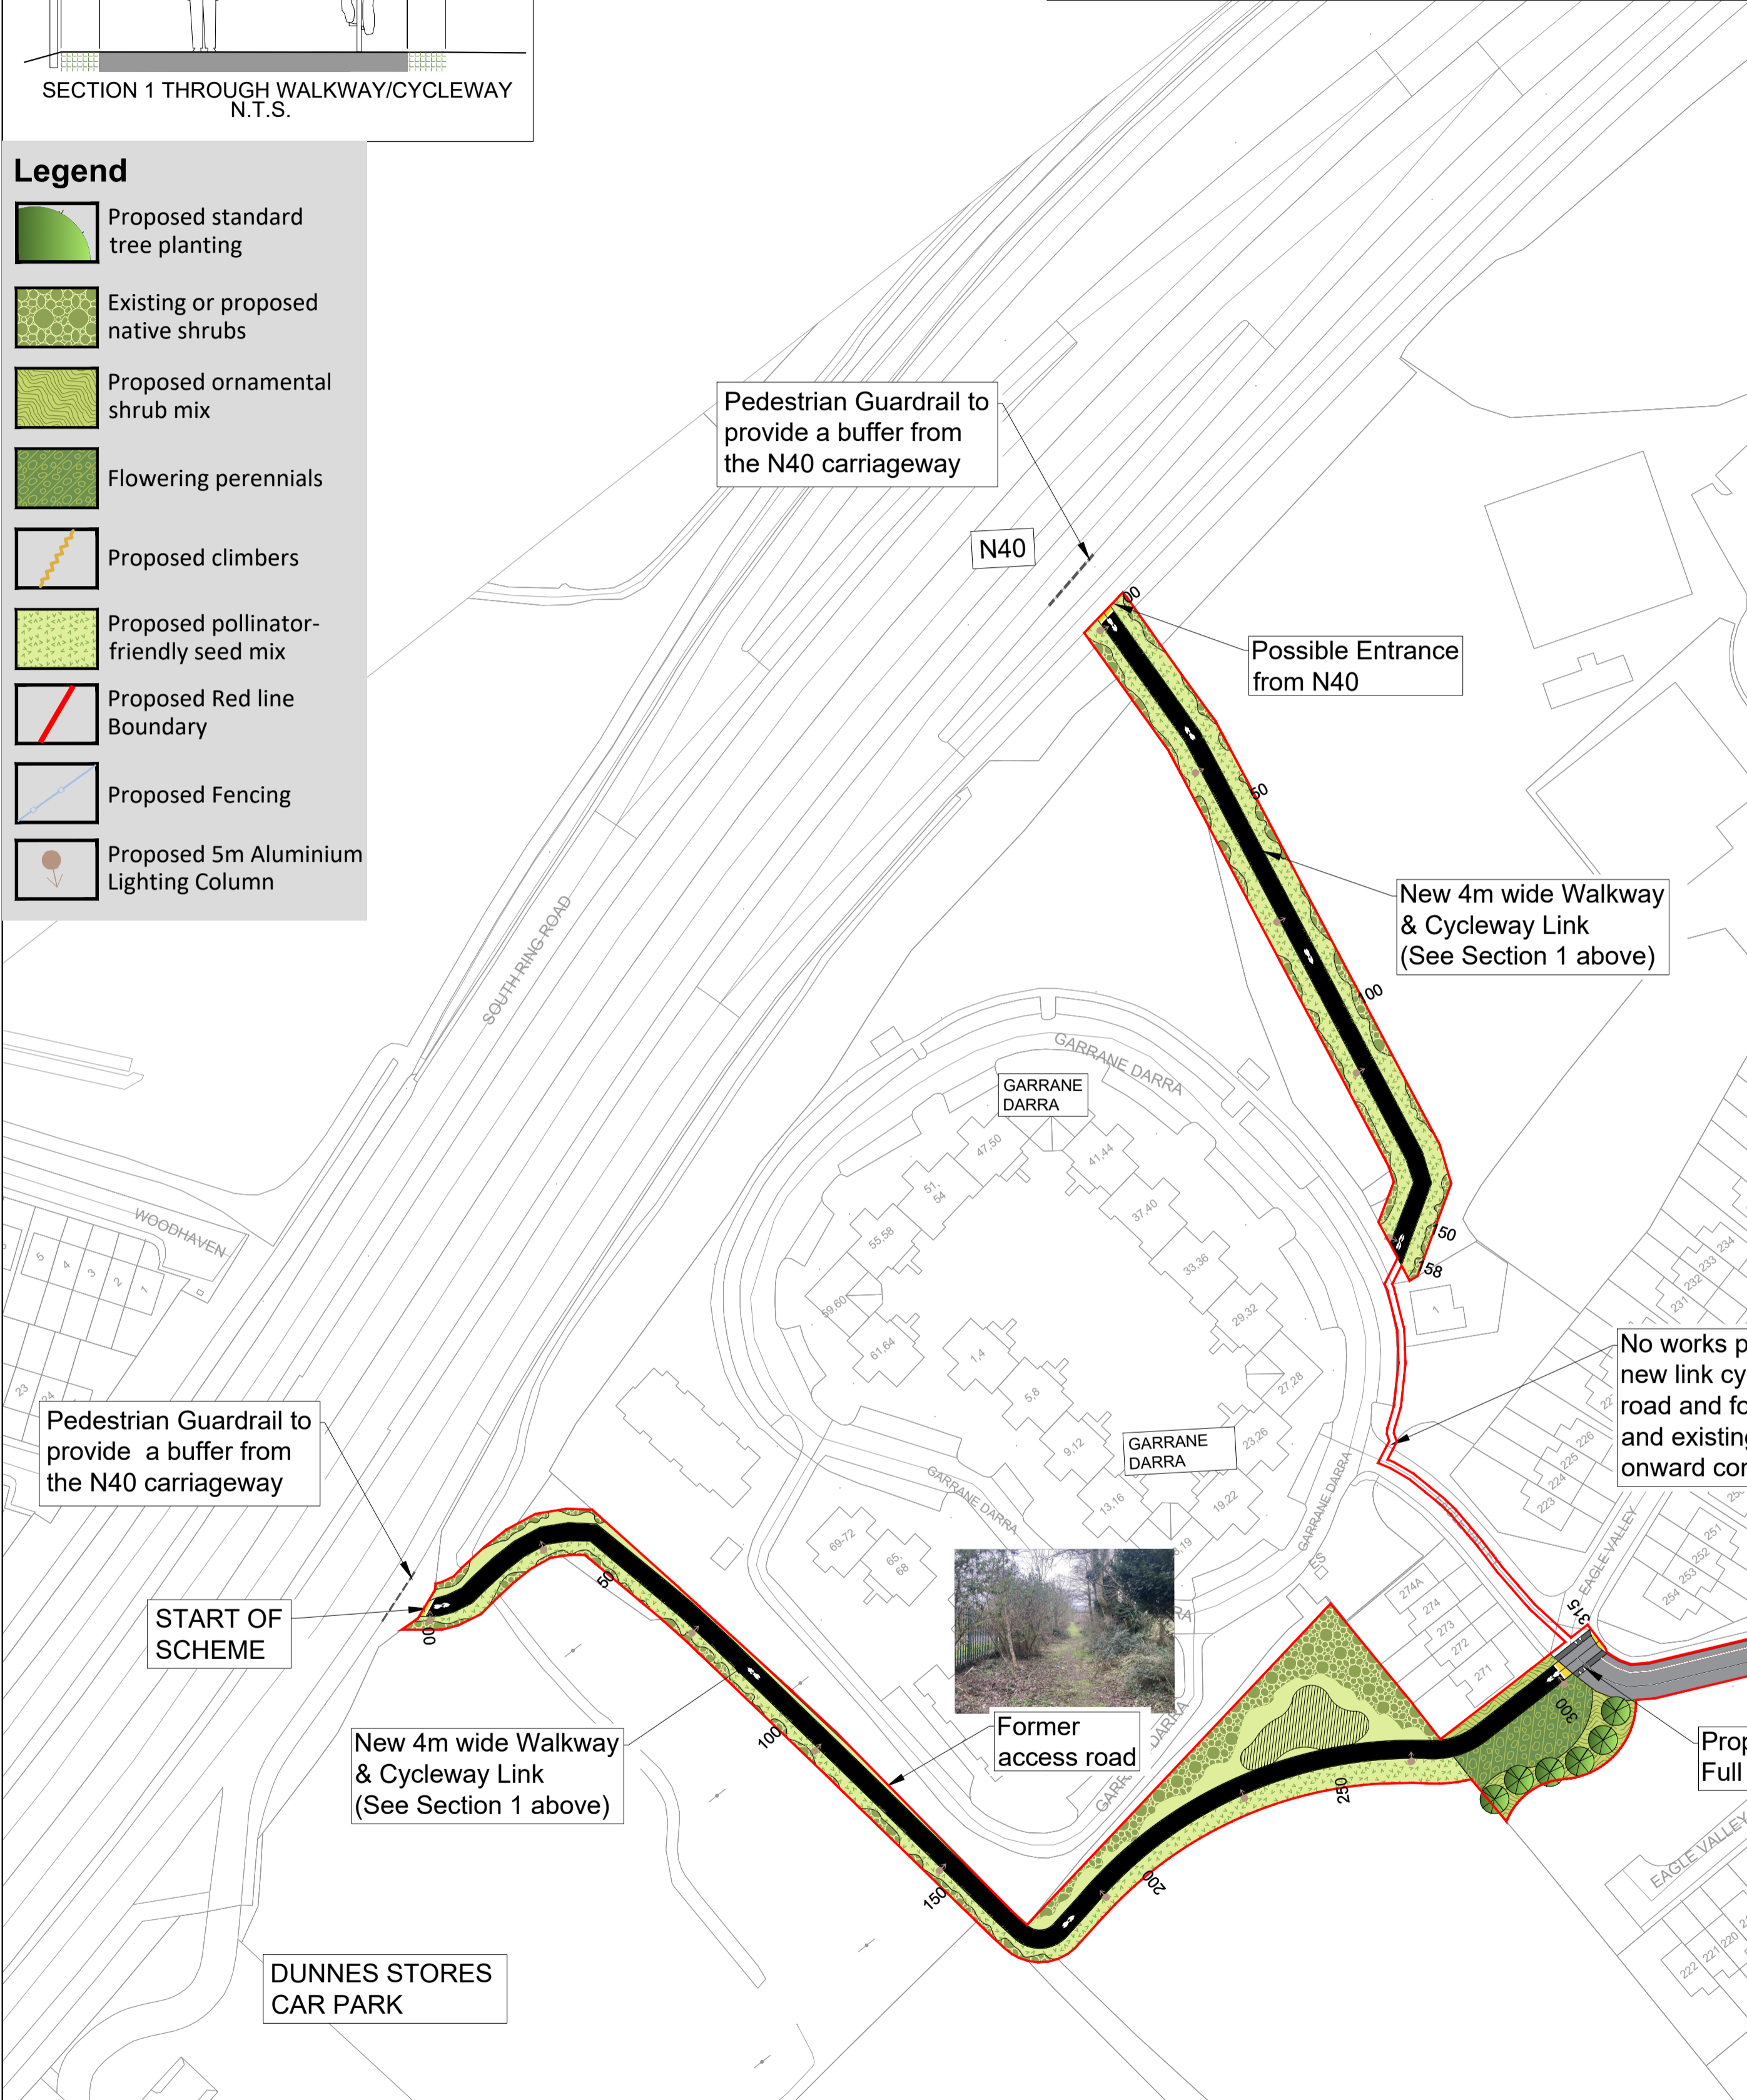


No works proposed in this area. Users of the new link cycleway/walkway to use existing road and footpath to connect to new cycleway and existing footpaths in Eagle Valley for onward connection to new Greenway

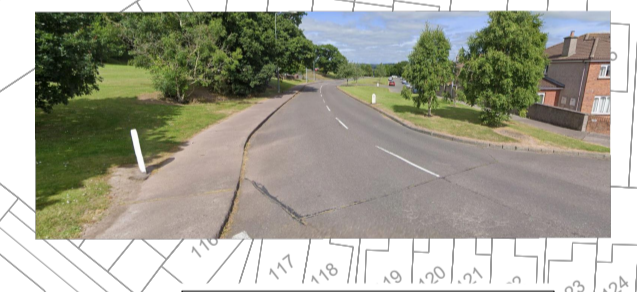








LOCATION PLAN

<p>Comhairle Cathrach Chorcaí Cork City Council</p>	<p>General Notes</p> <p>(i) Hard copies, dwf and pdf will form a controlled issue of the drawing. All other formats (dwg etc.) are deemed to be an uncontrolled issue and any work carried out based on these files is at the recipient's own risk. RPS will not accept any responsibility for any errors from the use of these files, either by human error or by the recipient, listing of the un-dimensioned measurements, compatibility with the recipient's software, and any errors arising when these files are used to aid the recipient's drawing production, or setting out on site.</p> <p>(ii) DO NOT SCALE, use figured dimensions only.</p>	<p>(iii) This drawing is the property of RPS, it is a project confidential classified document. It must not be copied used or its contents divulged without prior written consent. The needs and expectations of client and RPS must be considered when working with this drawing.</p> <p>(iv) Information including topographical survey, geotechnical investigation and utility detail used in the design have been provided by others.</p> <p>(v) All Levels refer to Ordnance Survey Datum, Malin Head.</p>	<p>A1 S/C P/1</p>	<p>24.04.23</p>	<p>Issue for Planning</p>	<p>RG</p>	<p>INISHMORE, BALLINCOLLIG, CO. CORK, IRELAND</p> <p>T +353 21 4665900 W www.rpsgroup.com/ireland E ireland@rpsgroup.com</p>	<p>Scale 1:1000 @ A1 Half @ A3</p>	<p>Project Cork City to Viaduct Greenway - Phase I</p>
			<p>03.04.23</p>	<p>Issue for Review and Comment</p>	<p>RG</p>	<p>Created on April 2023</p>		<p>Title Site Location & Proposed Walkway / Cycleway Links to N40</p>	
<p>Model File Identifier IE000205-RPS-00-XX-DR-C-DG0009</p>							<p>File Identifier IE000205-RPS-00-XX-DR-C-DG0009 - 01</p>	<p>Status A1</p>	<p>Rev C01</p>

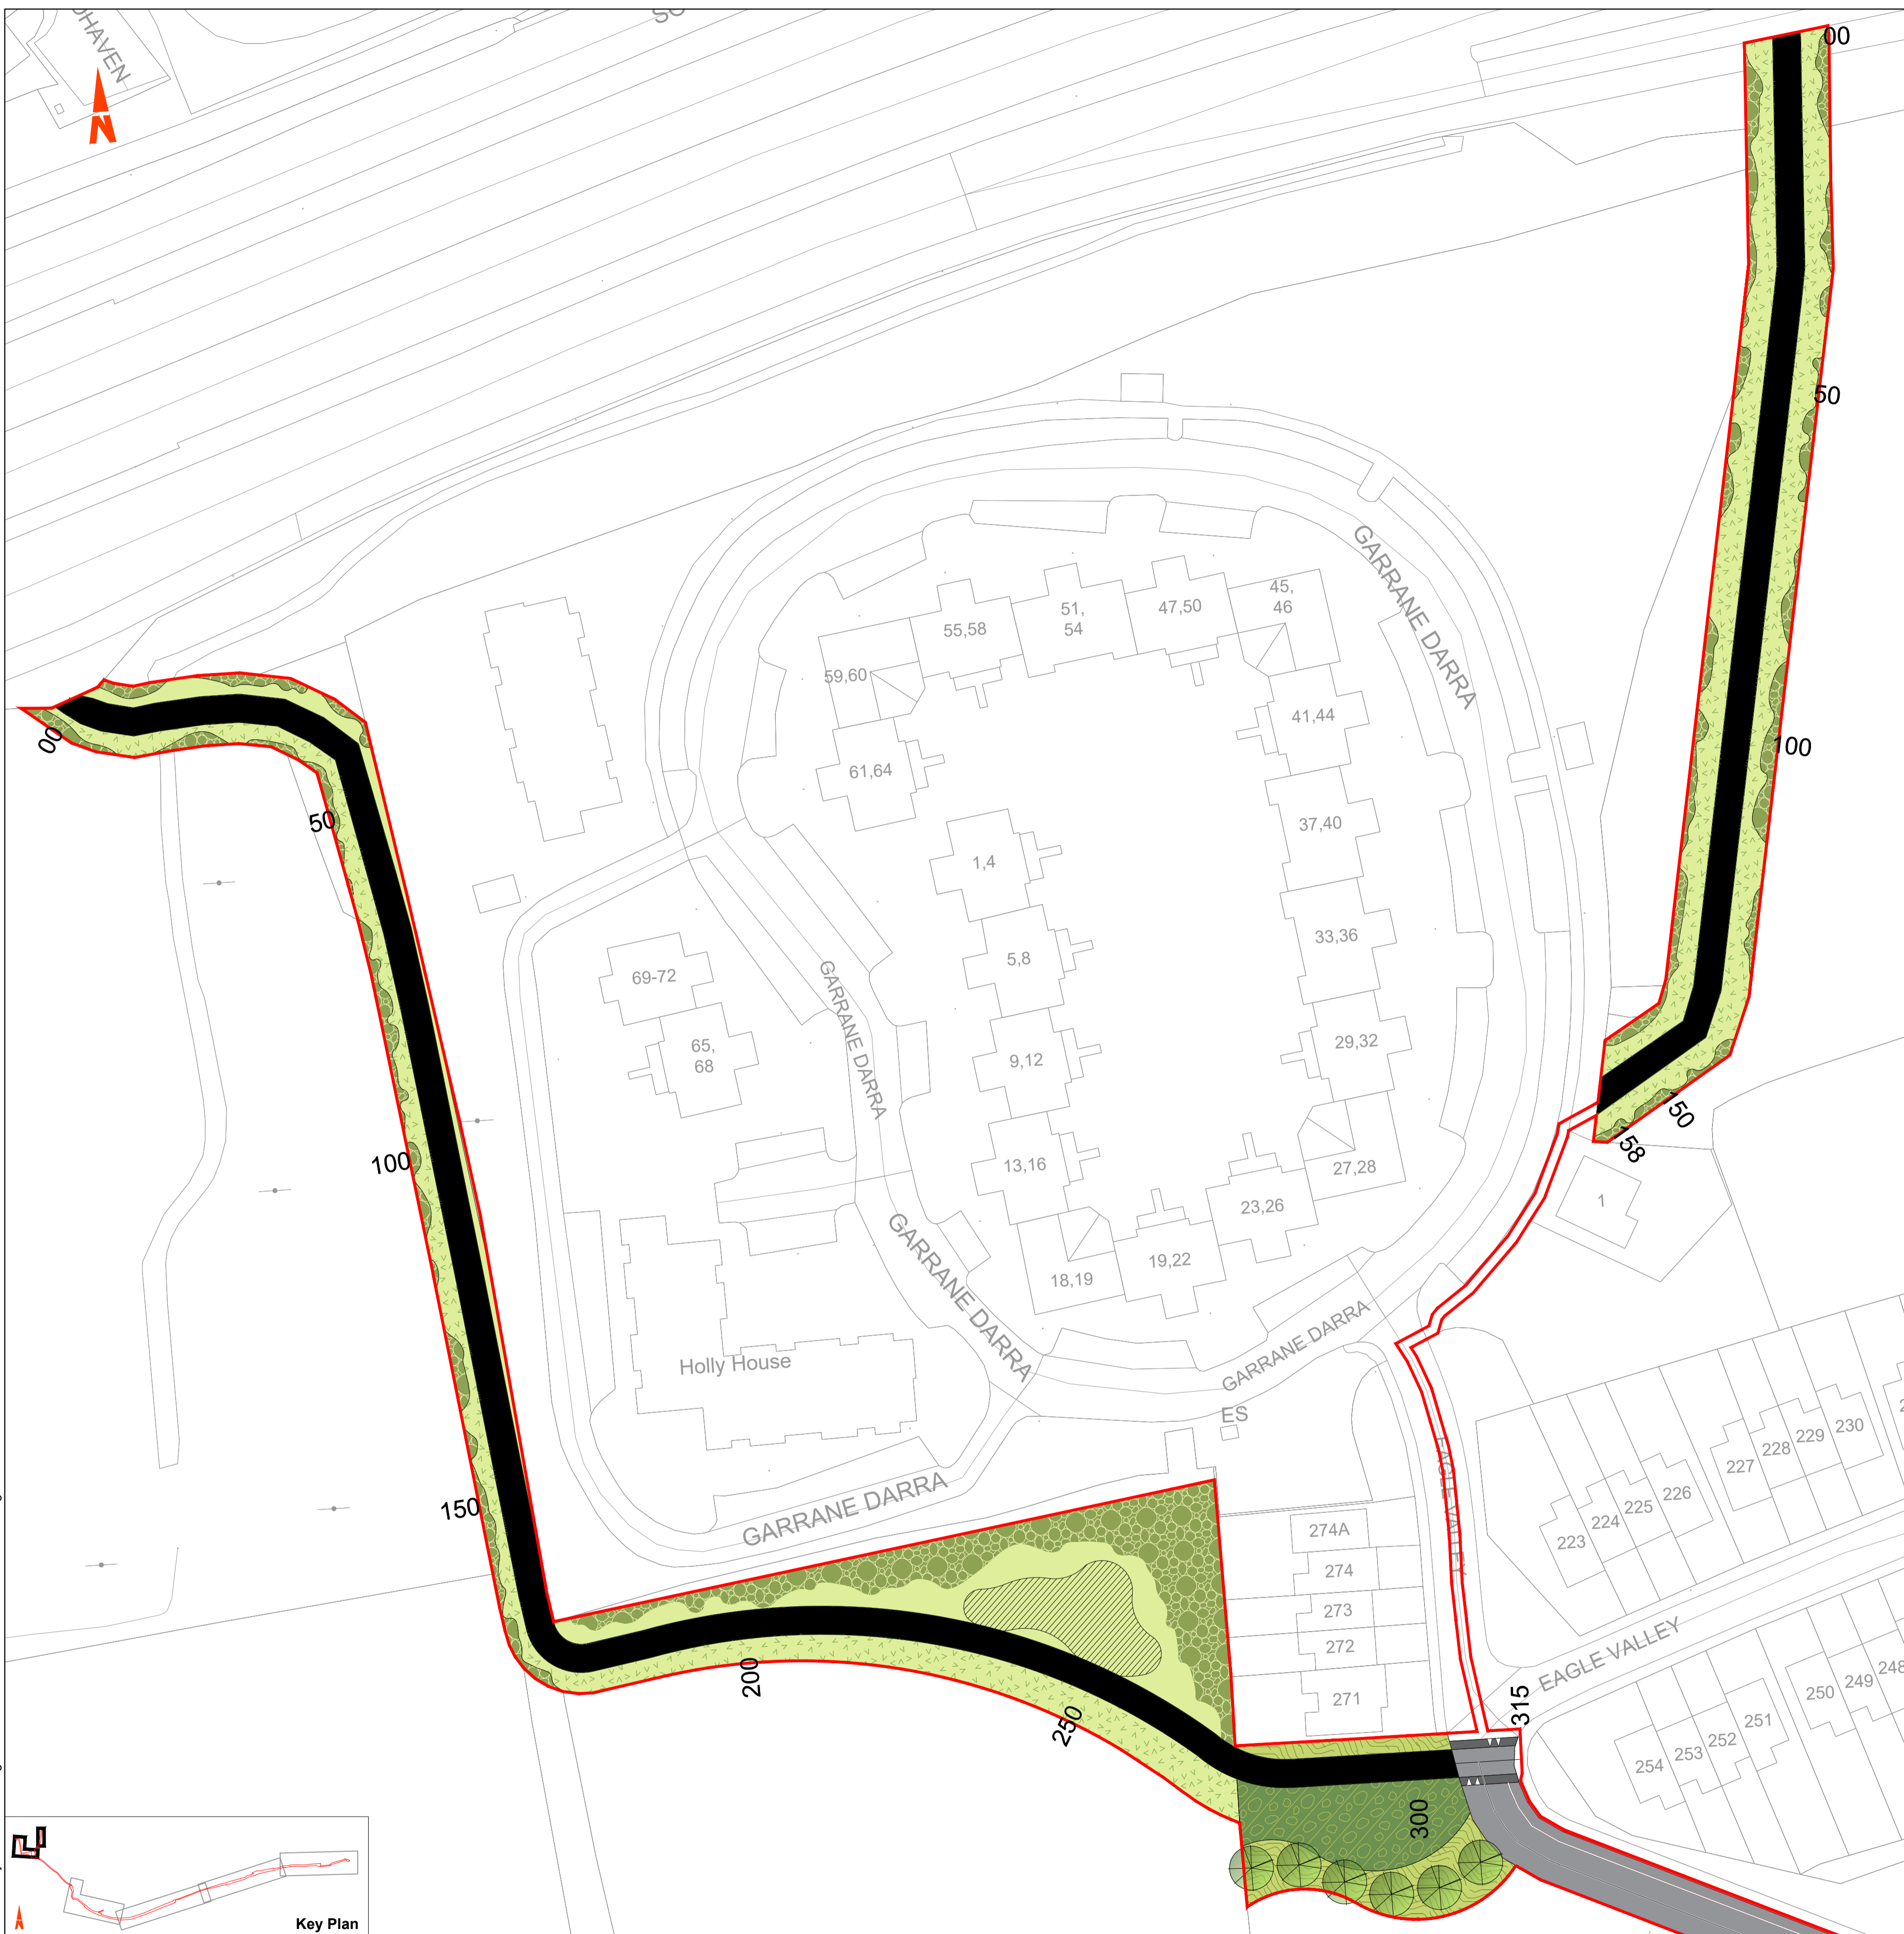M:\IE000205 - Cork City to Viaduct Greenway Ph1\18.0 Drawings\DWG\IE000205-RPS-00-XX-DR-C-DG0009.dwg

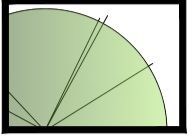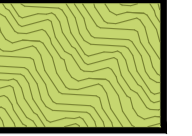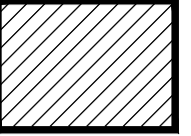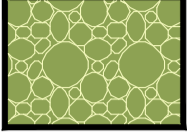

Legend


-  Proposed standard tree planting
-  Proposed ornamental shrub mix
-  Sustainable urban drainage system
-  Existing or proposed native shrubs*
-  Flowering perennials
-  Proposed amenity grass mix
-  Proposed pollinator-friendly seed mix

Pollinator-friendly Wildflower Seeding
 Once construction work on site is complete subsoil and small amounts of topsoil will be spread in proportions and to depths to facilitate wildflower meadows. The areas indicated on the drawing are to be seeded at density of 5 g per square metre with a pollinator-friendly seed mix of Irish provenance to match soil pH. Seeding and maintenance of grassy areas is to be carried out in accordance with the 'All Ireland Pollinator Plan Advice to Councils'.



Sustainable drainage system (SuDS)
 SuDS allow surface water to be retained for longer and released slowly which helps to alleviate surface water flood risk. They provide green space which can enhance the biodiversity and public amenity of an area. Wetlands can also improve air quality by absorbing and removing pollution. The SuDS area proposed here will be a low area planted with plants suitable for intermittently wet areas, such as the native yellow iris and purple loosestrife.

R:\IE000205 - Cork City to Viaduct Greenway PH18.0 Drawings\LANE000205-RPS-00-XX-DR-L-LA0001.dwg

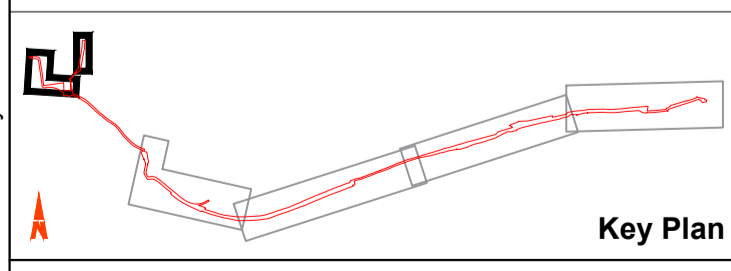

Client



Comhairle Cathrach Chorcaí
Cork City Council

General Notes

(i) Hard copies, dwf and pdf will form a controlled issue of the drawing. All other formats (dwg etc.) are deemed to be an uncontrolled issue and any work carried out based on these files is at the recipient's own risk. RPS will not accept any responsibility for any errors from the use of these files, either by human error by the recipient, listing of the un-dimensioned measurements, compatibility with the recipient's software, and any errors arising when these files are used to aid the recipient's drawing production, or setting out on site.

(ii) DO NOT SCALE, use figured dimensions only.

(iii) This drawing is the property of RPS, it is a project confidential classified document. It must not be copied used or its contents divulged without prior written consent. The needs and expectations of client and RPS must be considered when working with this drawing.

(iv) Information including topographical survey, geotechnical investigation and utility detail used in the design have been provided by others.

(v) All Levels refer to Ordnance Survey Datum, Malin Head.

Status	Date	By	App
A1	24.04.23	GG/RG	Issue for Planning
Rev			Amendment / Issue



INISHMORE, BALLINCOLLIG, CO. CORK, IRELAND



T +353 21 4665900
 W www.rpsgroup.com/ireland
 E ireland@rpsgroup.com

Model File Identifier
 IE000205-RPS-00-XX-DR-L-LA0001



Scale	1:500 @ A1 Half @ A3	Project	Cork City to Viaduct Greenway - Phase I
Created on	Aug 2022	Title	Landscape Design
Sheets	01 of 03		Sheet 1 of 3
File Identifier	IE000205-RPS-00-XX-DR-L-LA0001 - 01	Status	A1
		Rev	C01



Eagle Valley ornamental planting area (Scale 1:250)
To enhance the green area between the greenway and road flowing bands of flowering shrubs and perennials will be planted creating an attractive view when seen from the row of houses to the east. The selected plants will be suitable for planting in swales adjacent to the greenway. To allow direct access to the green two 'grass paths' through the planting area have also been included.

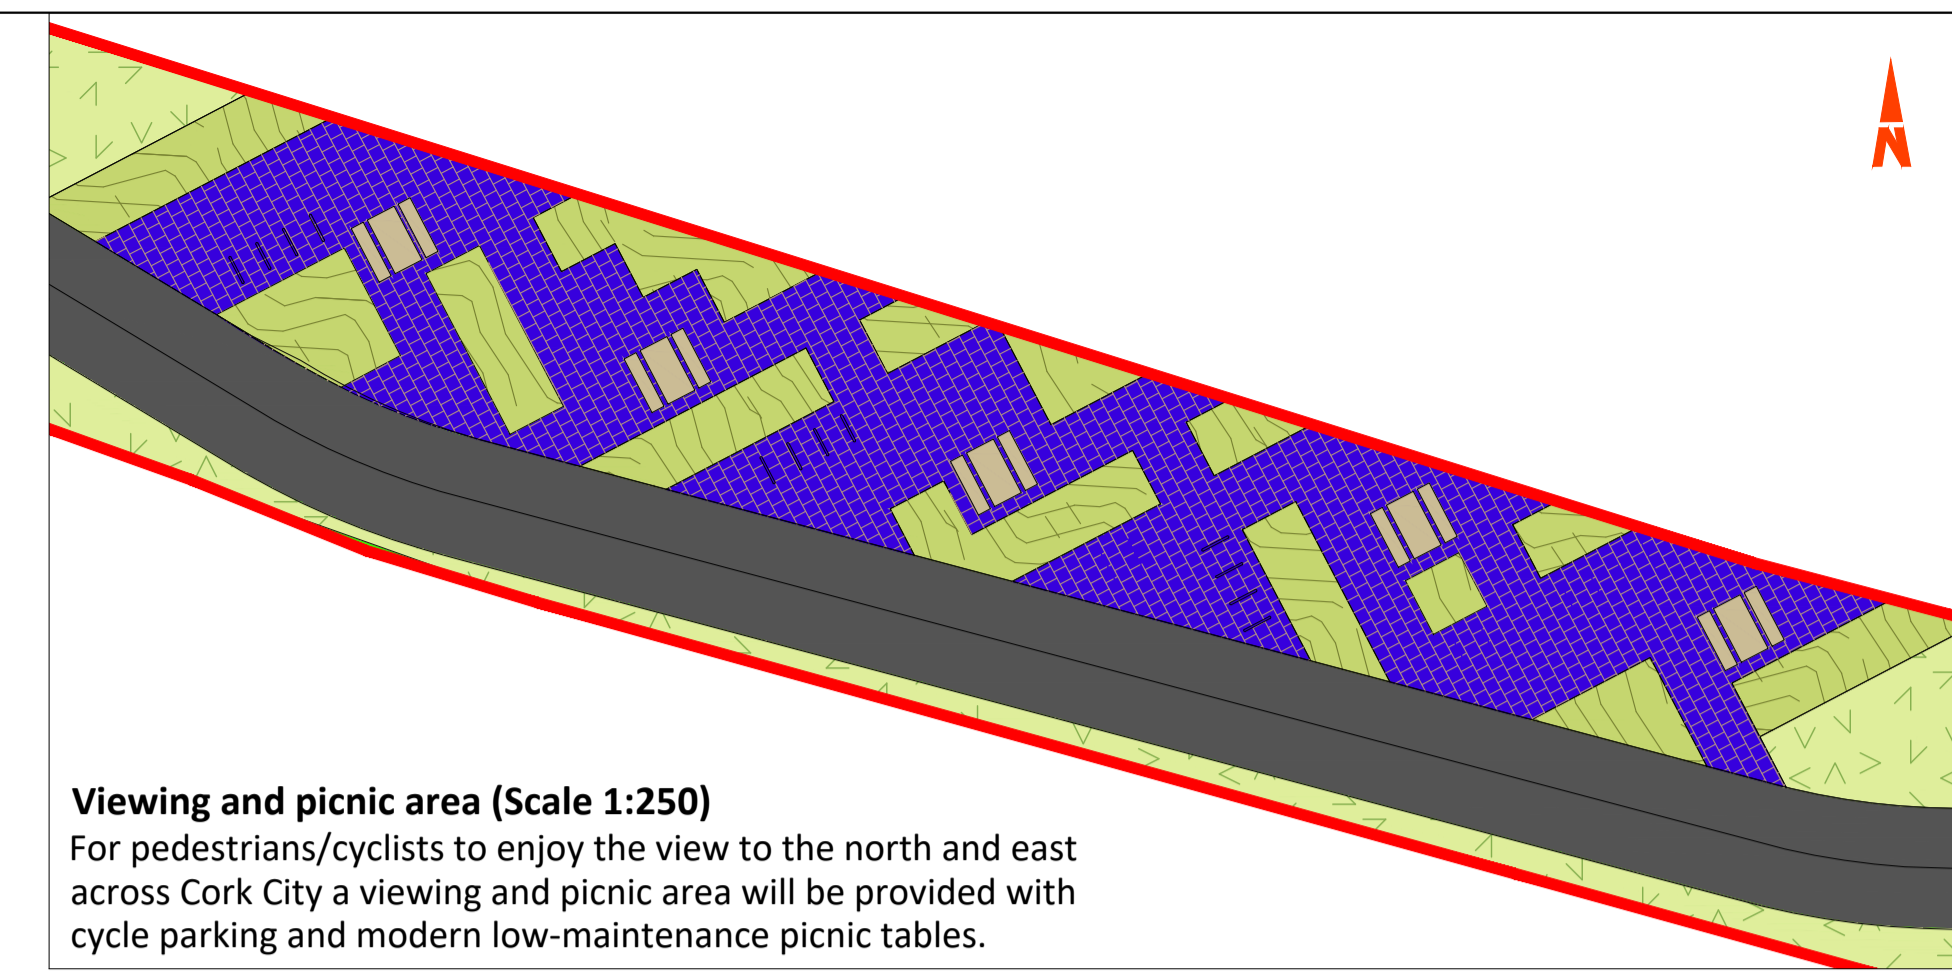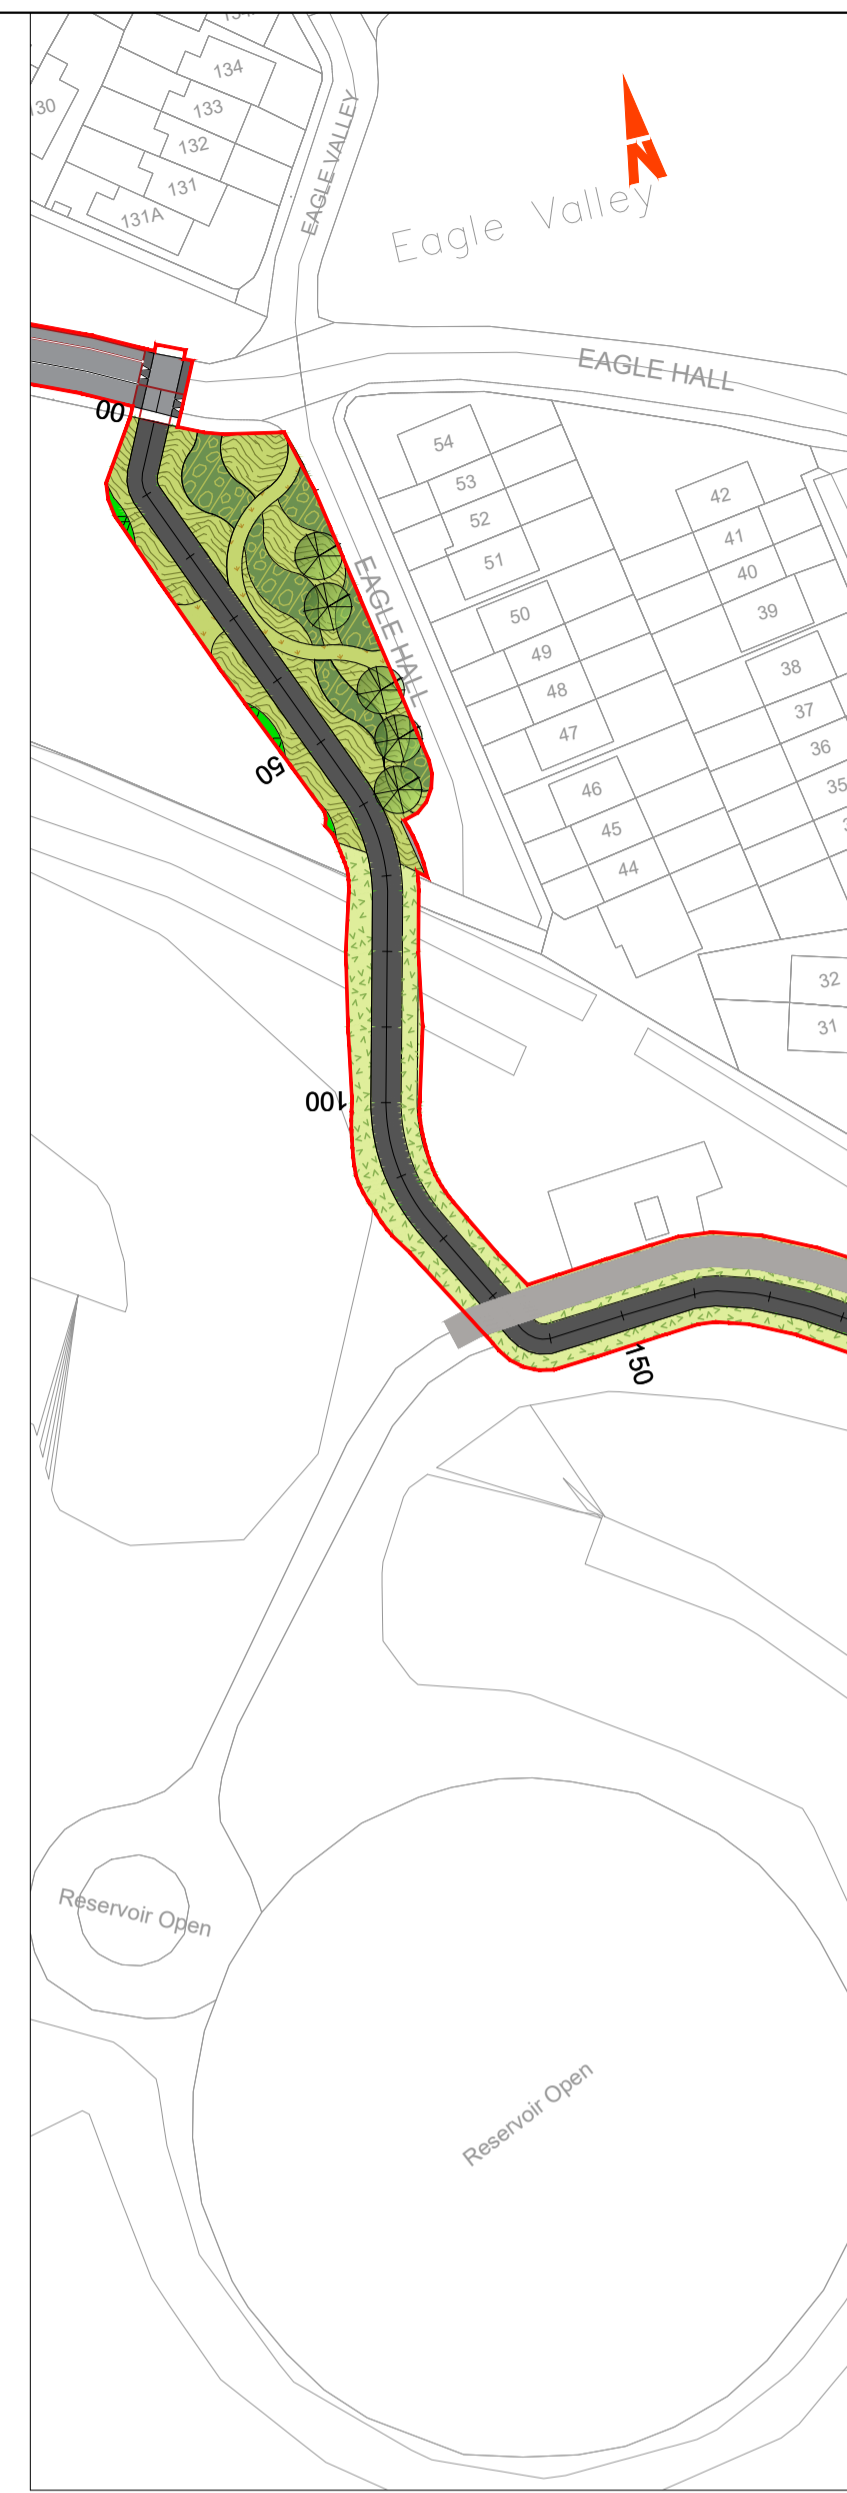


Viewing and picnic area (Scale 1:250)
For pedestrians/cyclists to enjoy the view to the north and east across Cork City a viewing and picnic area will be provided with cycle parking and modern low-maintenance picnic tables.

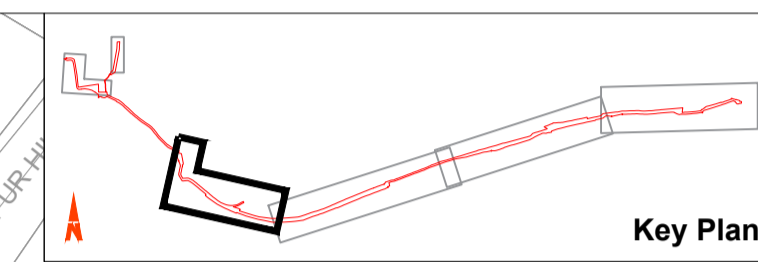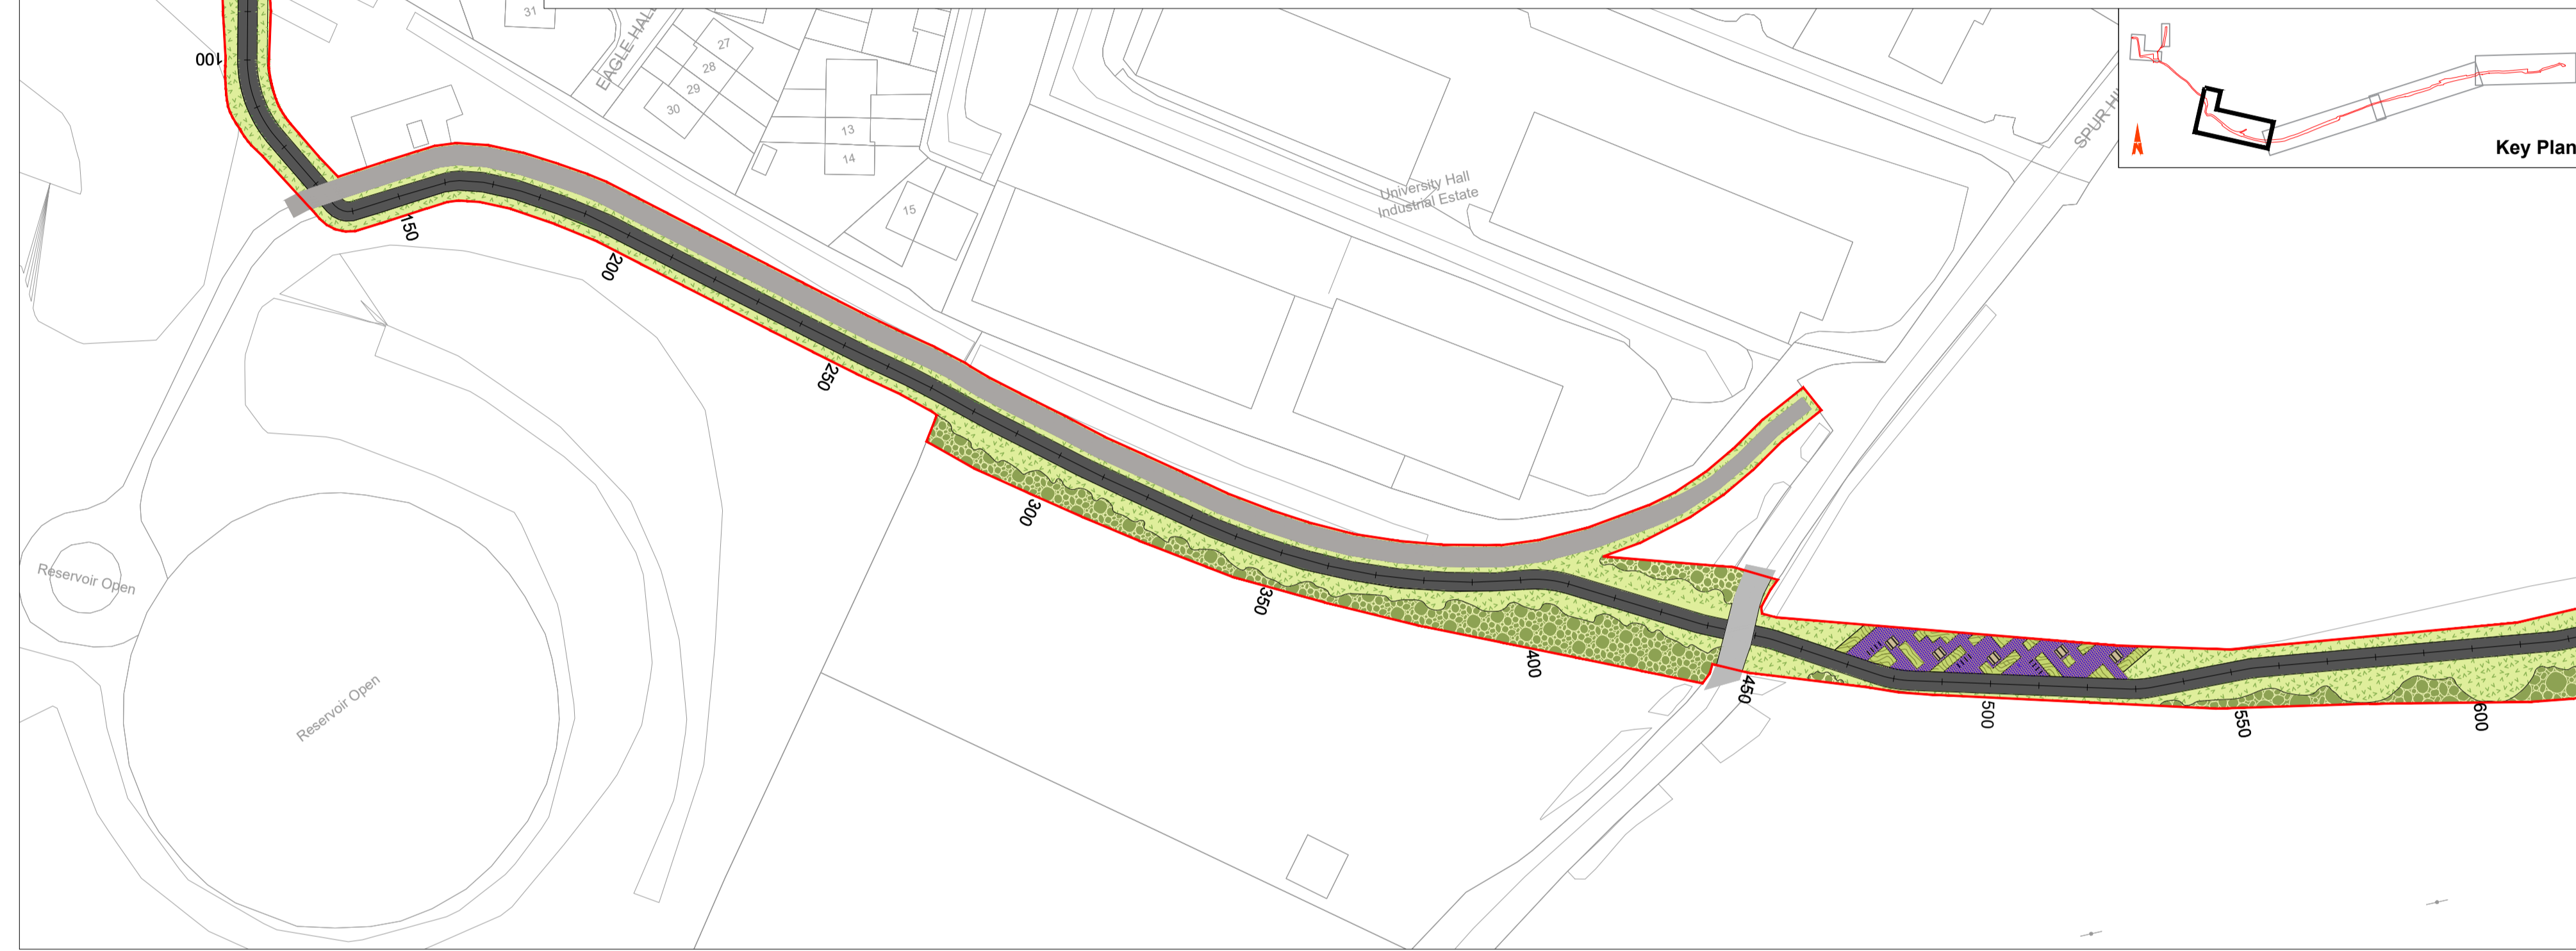

- Legend**
- Proposed standard tree planting
 - Existing or proposed native shrubs*
 - Proposed ornamental shrub mix
 - Flowering perennials
 - Proposed pollinator-friendly seed mix
 - Proposed amenity grass mix
 - Proposed paving or paths
 - Proposed cycle parking

*Exact location and combination of existing and proposed shrubs and trees to be confirmed once vegetation survey obtained

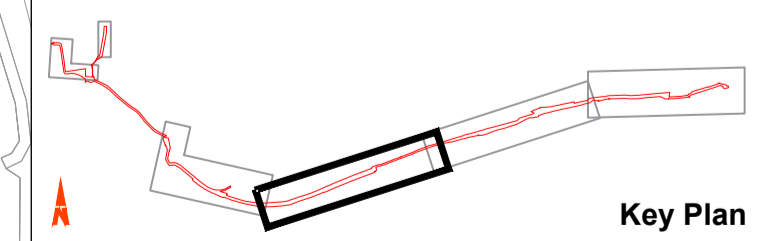

Client



Comhairle Cathrach Chorcaí
Cork City Council

General Notes

(i) Hard copies, dxf and pdf will form a controlled issue of the drawing. All other formats (dwg etc.) are deemed to be an uncontrolled issue and any work carried out based on these files is at the recipient's own risk. RPS will not accept any responsibility for any errors from the use of these files, either by human error by the recipient, listing of the un-dimensioned measurements, compatibility with the recipient's software, and any errors arising when these files are used to aid the recipient's drawing production, or setting out on site.

(ii) DO NOT SCALE, use figured dimensions only.

(iii) This drawing is the property of RPS, it is a project confidential classified document. It must not be copied used or its contents divulged without prior written consent. The needs and expectations of client and RPS must be considered when working with this drawing.

(iv) Information including topographical survey, geotechnical investigation and utility detail used in the design have been provided by others.

(v) All Levels refer to Ordnance Survey Datum, Malin Head.

Rev	Date	By	App	Amendment / Issue
01	24.04.23	GC	RG	Issue for Planning



Innishmore, Ballincollig, Co. Cork, Ireland

T +353 21 4665900
W www.rpsgroup.com/ireland
E ireland@rpsgroup.com

Scale	1:1000 @ A1 Half @ A3	Project	Cork City to Viaduct Greenway - Phase I
Created on	Aug 2022	Title	Landscape Design
Sheets	02 of 03	Sheet	Sheet 2 of 3
File Identifier	IE000205-RPS-00-XX-DR-LA0001 - 02	Status	A1
Model File Identifier	IE000205-RPS-00-XX-DR-LA0001	Rev	C01



Forge Hill parking area and cycle hub (Scale 1:500)
 As well as parking for cyclists this area will also provide bespoke cycle storage alongside seating areas next to ornamental perennial and shrub planting. An area at the entrance is left open for future development of facilities such as cycle hire or a cafe.



Legend

- Proposed standard tree planting
- Existing or proposed native shrubs*
- Proposed ornamental shrub mix
- Proposed native hedgerow
- Flowering perennials
- Proposed climbers
- Proposed amenity grass mix
- Proposed paving or paths
- Proposed cycle storage
- Proposed cycle parking

* Exact location and combination of existing and proposed shrubs and trees to be confirmed once vegetation survey obtained



General Notes

(i) Hard copies, dwf and pdf will form a controlled issue of the drawing. All other formats (dwg etc.) are deemed to be an uncontrolled issue and any work carried out based on these files is at the recipient's own risk. RPS will not accept any responsibility for any errors from the use of these files, either by human error by the recipient, listing of the un-dimensioned measurements, compatibility with the recipient's software, and any errors arising when these files are used to aid the recipient's drawing production, or setting out on site.

(ii) DO NOT SCALE, use figured dimensions only.

(iii) This drawing is the property of RPS, it is a project confidential classified document. It must not be copied used or its contents divulged without prior written consent. The needs and expectations of client and RPS must be considered when working with this drawing.

(iv) Information including topographical survey, geotechnical investigation and utility detail used in the design have been provided by others.

(v) All Levels refer to Ordnance Survey Datum, Malin Head.

Status	Date	By	Amendment / Issue	App
A1	24.04.23	GC	Issue for Planning	RG
Rev		Chk		

RPS MAKING COMPLEX EASY

Innishmore, Ballincollig, Co. Cork, Ireland

T +353 21 4665900
 W www.rpsgroup.com/ireland
 E ireland@rpsgroup.com

Model File Identifier
 IE000205-RPS-00-XX-DR-L-LA0001

Scale: 1:1000 @ A1 Half @ A3	Project: Cork City to Viaduct Greenway - Phase I
Created on: Aug 2022	Title: Landscape Design
Sheets: 03 of 03	Sheet 3 of 3
File Identifier: IE000205-RPS-00-XX-DR-L-LA0001 - 03	Status: A1
	Rev: C01

R:\IE000205 - Cork City to Viaduct Greenway PH118.0 Drawings\LA\IE000205-RPS-00-XX-DR-L-LA0001.dwg