



**Cork
City Council**
Comhairle Cathrach Chorcaí



We are Cork.

Banduff Road Scheme

Notes

Key to symbols

Reference drawings

Rev	Date	Drawn	Description	Ch'k'd	App'd
P04	31/05/2023	AS	For Approval	EP	JH
P03	25/04/2023	AS	Draft	EP	AC
P02	06/04/2023	AK	Draft	EP	AC
P01	17/03/2023	AK	Draft	EP	AC

Status Stamp

NOT FOR CONSTRUCTION

M M
MOTT MACDONALD

5 Eastgate Avenue
Eastgate
Little Island
Cork
Ireland
T +353 (0) 21 4809800
F +353 (0) 21 4809801
W www.mottmac.com

Client

 **Cork City Council**
Comhairle Cathrach Chorcaí

Cork City Council
City Hall
Anglesea Street
Cork, T12 T997

Title **Banduff Road Scheme
Cover Sheet**

Designed	M. Zakowska	MZ	Eng check	Ł. Chojnacki	ŁCH
Drawn	A. Stasiak	AS	Coordination	E. Peters	EP
Dwg check	E. Peters	EP	Approved	J. Hawe	JH

MMD Project Number **229101197** Scale at A1 Security **STD**

Suitability Description **For Stage Approval** Suit. Code

Drawing Number **229101197-MMD-0000-XX-DR-C-0101** Revision **P04**



Banduff Road Scheme


Schedule of Drawings

Drg. No.

Filename

229101197-MMD-0000-XX-DR-C-0101	Cover Sheet
229101197-MMD-0000-XX-DR-C-0102	Schedule of Drawings
229101197-MMD-0000-XX-DR-C-0103	Site Location Plan
229101197-MMD-0000-XX-DR-C-0001	General Layout Sheet 1 of 11
229101197-MMD-0000-XX-DR-C-0002	General Layout Sheet 2 of 11
229101197-MMD-0000-XX-DR-C-0003	General Layout Sheet 3 of 11
229101197-MMD-0000-XX-DR-C-0004	General Layout Sheet 4 of 11
229101197-MMD-0000-XX-DR-C-0005	General Layout Sheet 5 of 11
229101197-MMD-0000-XX-DR-C-0006	General Layout Sheet 6 of 11
229101197-MMD-0000-XX-DR-C-0007	General Layout Sheet 7 of 11
229101197-MMD-0000-XX-DR-C-0008	General Layout Sheet 8 of 11
229101197-MMD-0000-XX-DR-C-0009	General Layout Sheet 9 of 11
229101197-MMD-0000-XX-DR-C-0010	General Layout Sheet 10 of 11
229101197-MMD-0000-XX-DR-C-0011	General Layout Sheet 11 of 11

Notes					
Key to symbols					
Reference drawings					
P04	31/05/2023	AS	For Approval	EP	JH
P03	25/04/2023	AS	For Client Comment	EP	AC
P02	06/04/2023	AK	For Client Comment	EP	AC
P01	17/03/2023	AK	For Client Comment	EP	AC
Rev	Date	Drawn	Description	Ch'k'd	App'd
Status Stamp					
NOT FOR CONSTRUCTION					
		5 Eastgate Avenue Eastgate Little Island Cork Ireland T +353 (0) 21 4809800 F +353 (0) 21 4809801 W www.mottmac.com			
		Cork City Council City Hall Anglesea Street Comhairle Cathrach Chorcaí Cork, T12 T997			
Title					
Banduff Road Scheme Schedule of Drawings					
Designed	M. Zakowska	MZ	Eng check	L. Chojnacki	ŁCH
Drawn	A. Stasiak	AS	Coordination	E. Peters	EP
Dwg check	E. Peters	EP	Approved	J. Hawe	JH
MMD Project Number		Scale at A1		Security	
229101197				STD	
Suitability Description					Suit. Code
For Stage Approval					
Drawing Number					Revision
229101197-MMD-0000-XX-DR-C-0102					P04

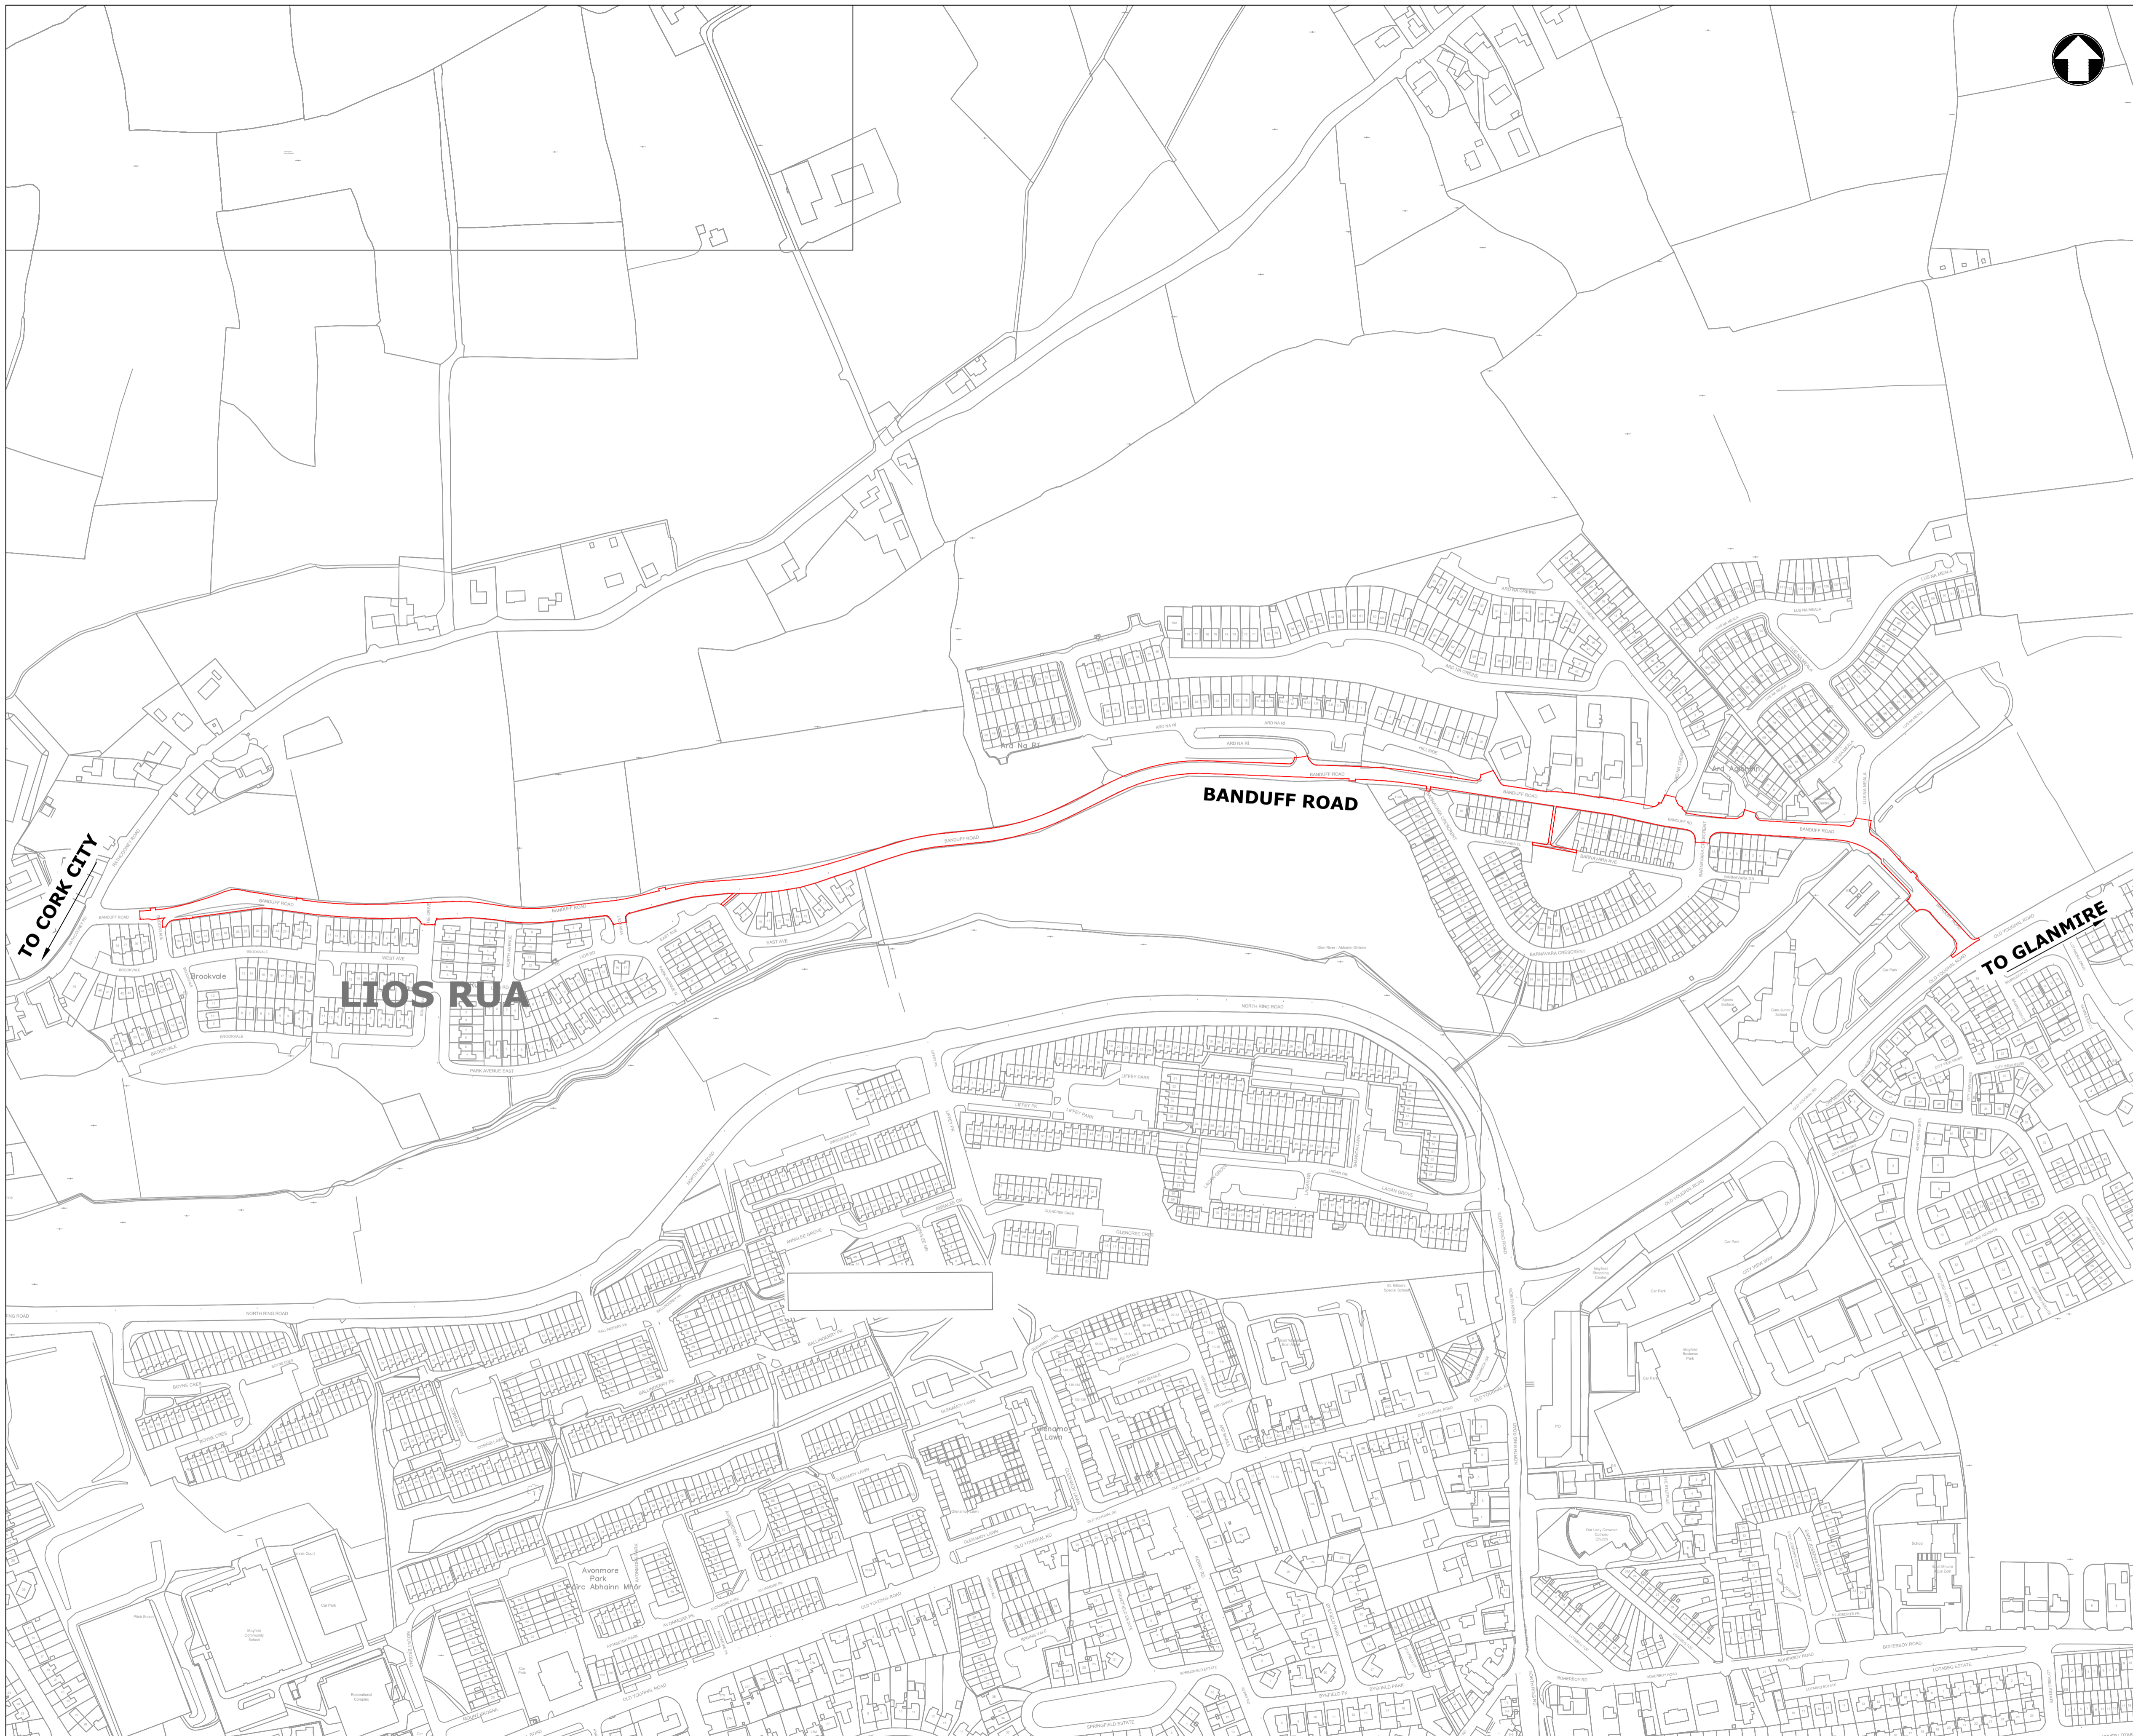

- Notes
1. This drawing is in meters.
 2. Do not scale off drawings use figured dimensions only.
 3. All levels to ordnance datum Malin Head.
 4. Coordinate Grid system is to Irish Transverse Mercator (ITM).
 5. Precise quantum and extent of land acquisition to be confirmed at detail design stage of project.
 6. Drawings to be read in conjunction with drawings 229101197-MMD-0000-XX-DR-C-0001 to 229101197-MMD-0000-XX-DR-C-0011

Key to symbols

- Application Boundary

Reference drawings

Rev	Date	Drawn	Description	Ch'k'd	App'd
P04	10/05/2023	AS	Draft	EP	AC
P03	25/04/2023	AS	Draft	EP	AC
P02	06/04/2023	AK	Draft	EP	AC
P01	21/03/2023	AS	Draft	EP	AC

Rev	Date	Drawn	Description	Ch'k'd	App'd
P04	10/05/2023	AS	Draft	EP	AC
P03	25/04/2023	AS	Draft	EP	AC
P02	06/04/2023	AK	Draft	EP	AC
P01	21/03/2023	AS	Draft	EP	AC

Status Stamp

NOT FOR CONSTRUCTION

**MOTT
MACDONALD**

5 Eastgate Avenue
Eastgate
Little Island
Cork
Ireland
+353 (0) 21 4809800
T +353 (0) 21 4809801
E www.mottmac.com
W

Client



**Cork
City Council**
Comhairle Cathrach Chorcaí

Cork City Council
City Hall
Anglesea Street
Cork, T12 T997

Title

**Banduff Road Scheme
Site Location Plan**

Designed	M. Zakowska	MZ	Eng check	L. Chojnacki	LCH
Drawn	A. Stasiak	AS	Coordination	E. Peters	EP
Dwg check	E. Peters	EP	Approved	J. Hawe	JH
MMD Project Number	229101197	Scale at A1	1:2500	Security	STD
Suitability Description	For Stage Approval				Suit. Code
Drawing Number	229101197-MMD-0000-XX-DR-C-0103				Revision
					P04

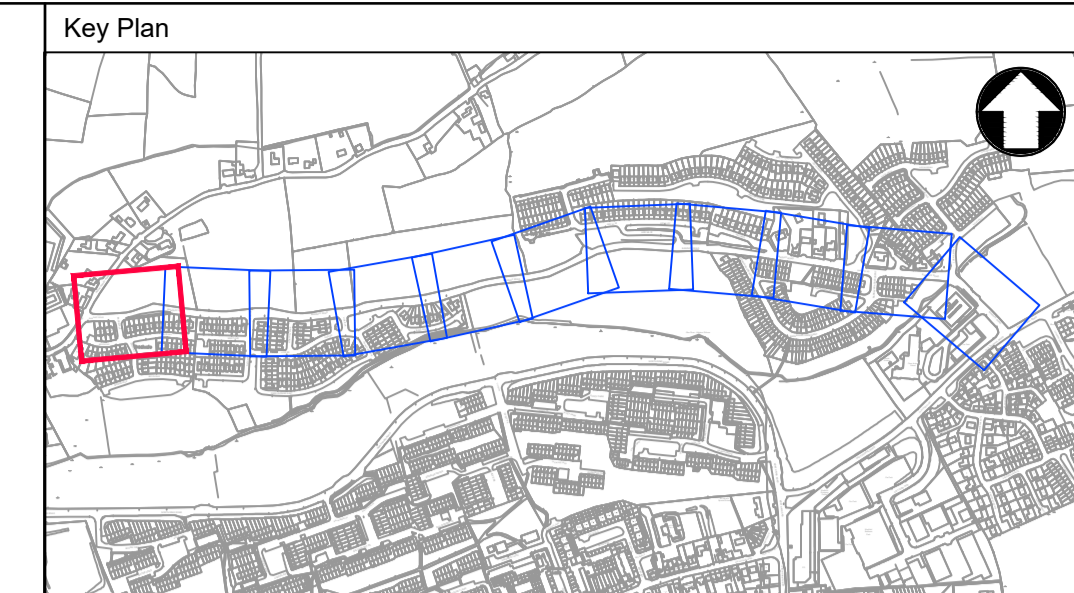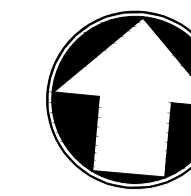

Key to symbols

- Asphalt Carriageway
- Concrete Footway to TII CC-SCD-01105.
- Existing Footway
- Tie in to Existing Footway Network
- Proposed Raised Entry Treatment at Side Road Junctions
- Grassed Area
- Kerb, Concrete, 125mm Upstand
- Kerb, Concrete, 6 - 25mm Upstand / Bevelled
- Existing Boundary Face
- Existing Road Edge
- Proposed 8m high lighting pole
- Blister Tactile Paving, Concrete, Buff Colour
- Retained Trees/Hedges
- Requires Remediation to Retain
- Removed Trees/Hedges

- Notes**
1. This drawing to be read in conjunction with all relevant Engineers drawings and specifications.
 2. All dimensions are in metres (m).
 3. Use figured dimensions only. Do not scale from this drawing. All dimensions to be checked on site.
 4. All levels in metres O.D. (Malin).
 5. All coordinates relate to ITM - Irish Transverse Mercator.

Rev	Date	Drawn	Description	Ch'k'd	App'd
P06	31/05/2023	AS	For Approval	EP	JH
P05	25/04/2023	AS	Draft	EP	AC
P04	06/04/2023	AK	Draft	EP	AC
P03	29/03/2023	AS	Draft	EP	AC
P02	01/03/2023	DK	Draft	EP	AC
P01	17/01/2023	DK	Draft	EP	AC

MOTT MACDONALD

Mott MacDonald
5 Eastgate Avenue, Eastga
Little Island
Co. Cork
T45EE72
T +353 (0)21 4809800
E cork@mottmac.com
W mottmac.com


Client




Cork City Council
Comhairle Cathrach Chorcaí
Cork City Council
City Hall
Anglesea Street
Cork, T12 T997

Title
Banduff Road Scheme
General Layout
Sheet 1 of 11

Designed	M. Zakowska	MZ	Eng check	Ł. Chojnacki	ŁCH
Drawn	A. Stasiak	AS	Coordination	E. Peters	EP
Dwg check	E. Peters	EP	Approved	J. Hawe	JH
Scale at A1	1:250	Status	DRF	Rev	P06
				Security	STD

Drawing Number
229101197-MMD-0000-XX-DR-C-0001

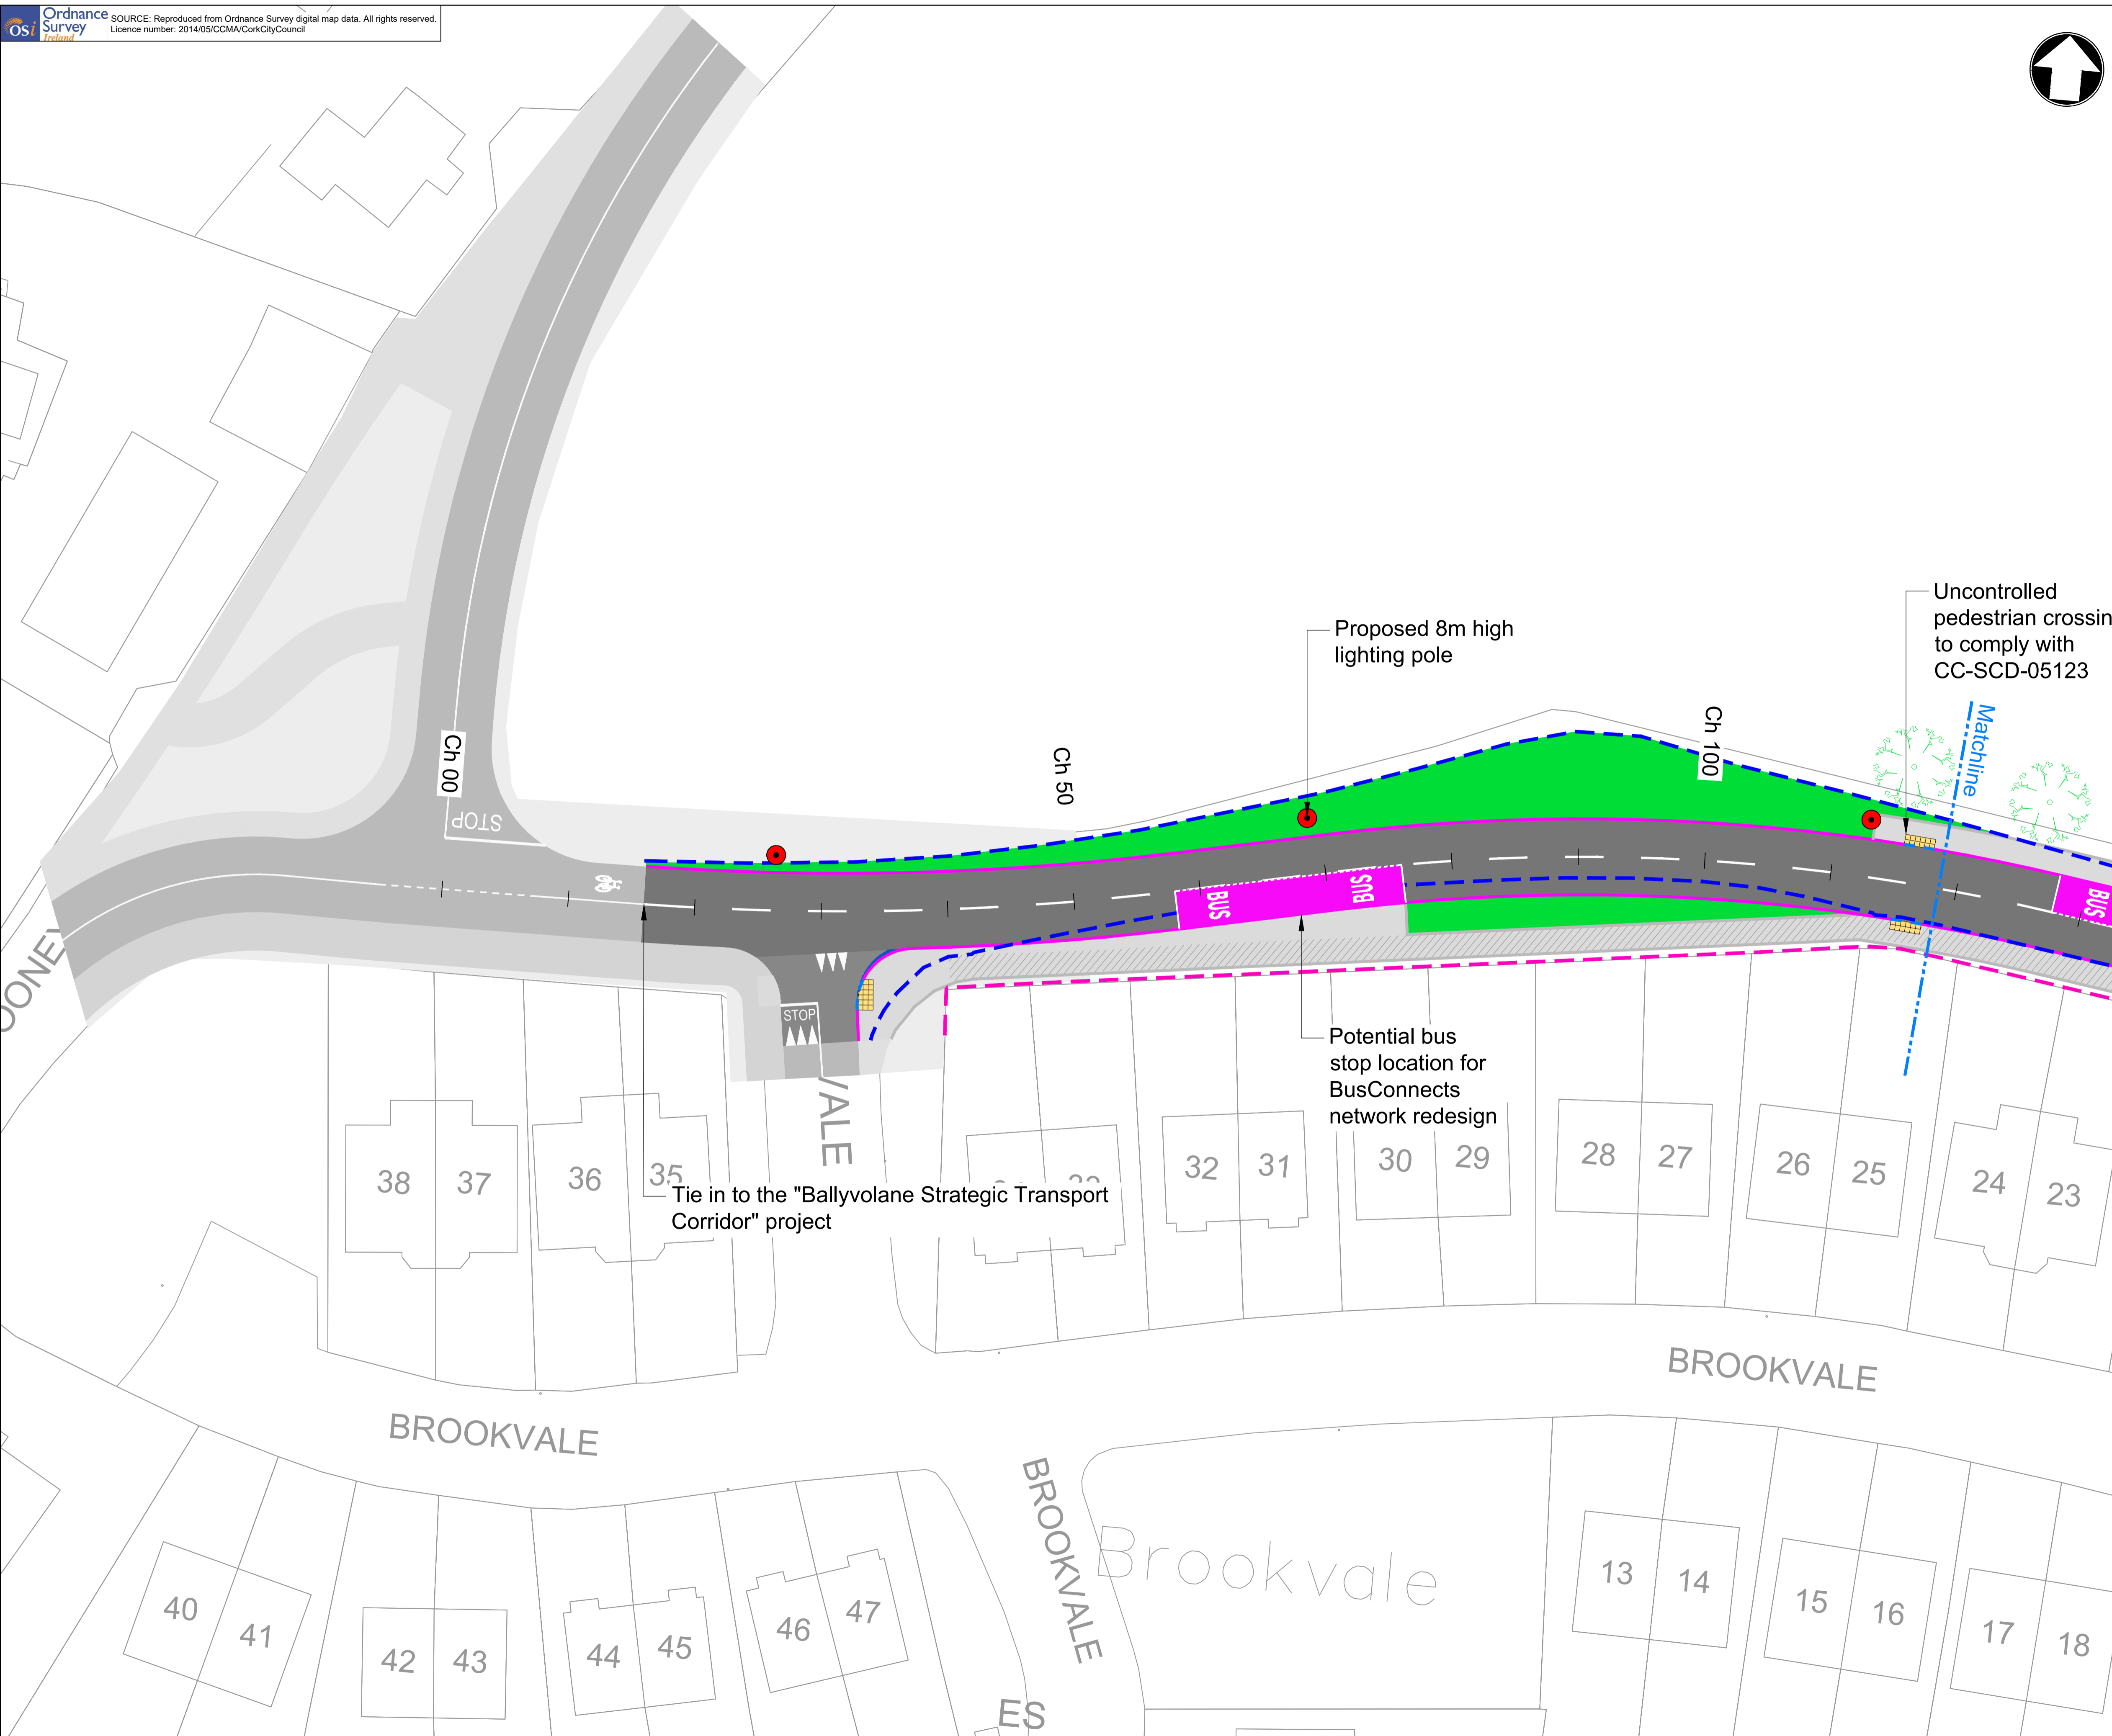

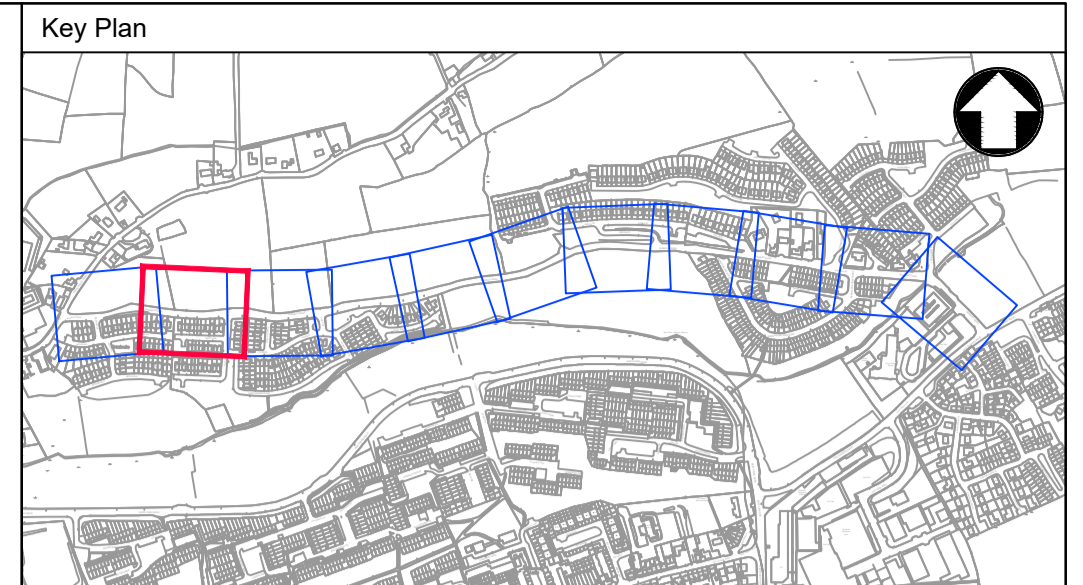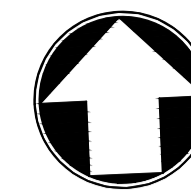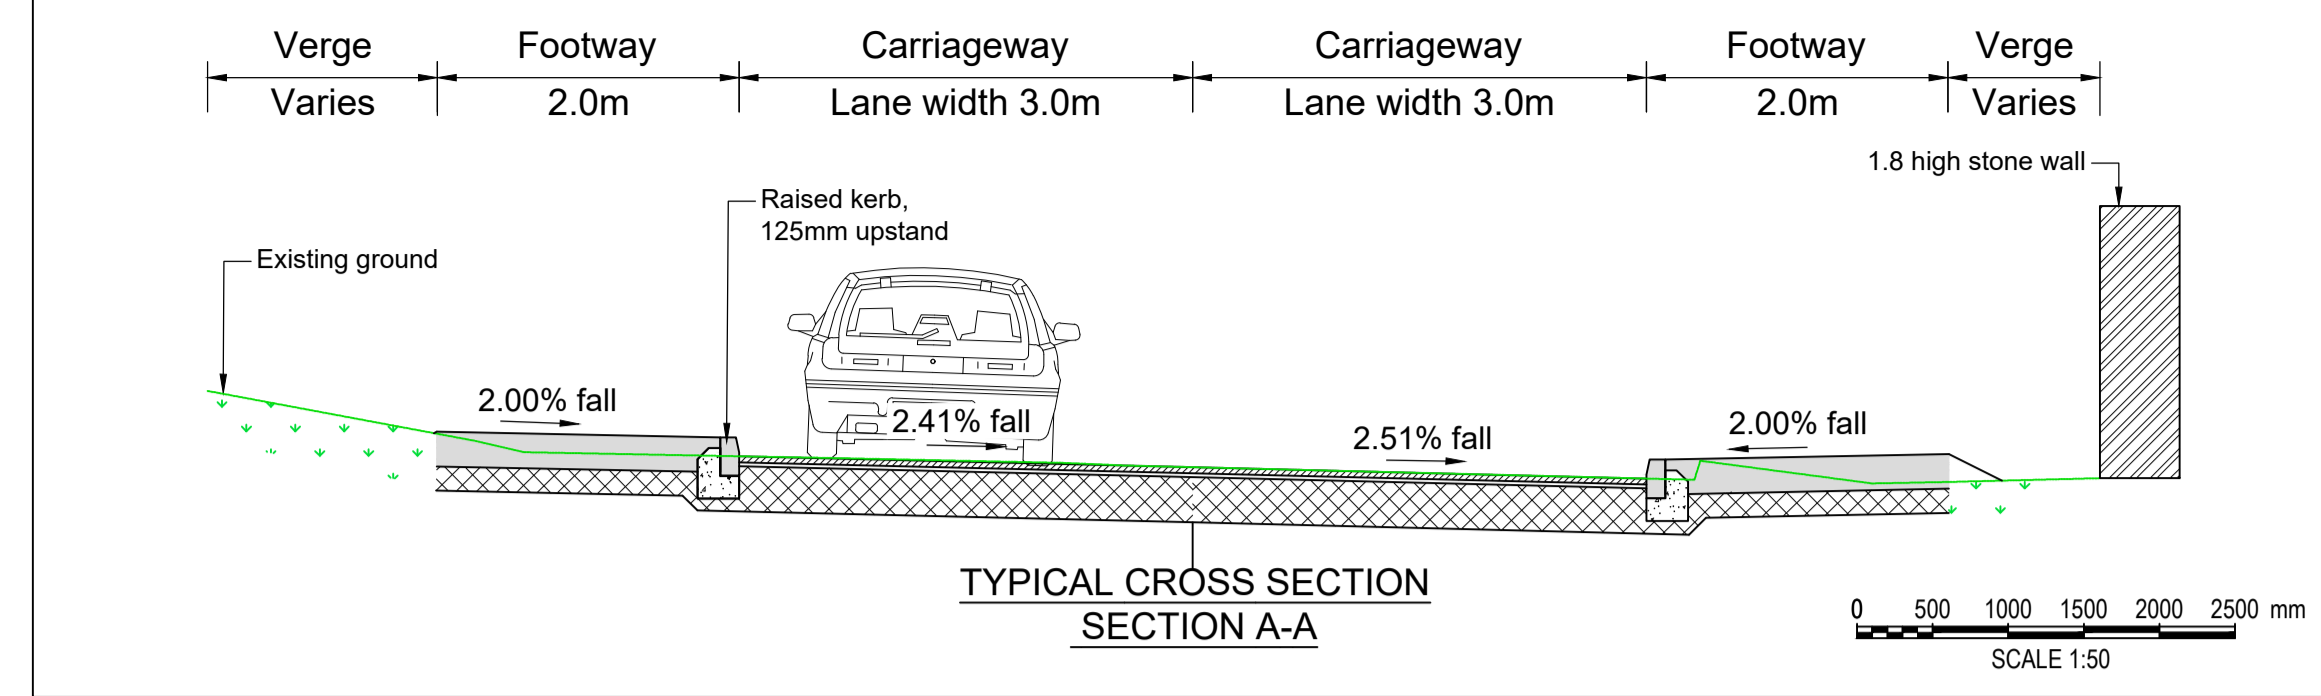

Key to symbols

- Asphalt Carriageway
- Concrete Footway to TII CC-SCD-01105.
- Existing Footway
- Tie in to Existing Footway Network
- Proposed Raised Entry Treatment at Side Road Junctions
- Grassed Area
- Kerb, Concrete, 125mm Upstand
- Kerb, Concrete, 6 - 25mm Upstand / Bevelled
- Existing Boundary Face
- Existing Road Edge
- Proposed 8m high lighting pole
- Blister Tactile Paving, Concrete, Buff Colour
- Retained Trees/Hedges
- Requires Remediation to Retain
- Removed Trees/Hedges

- Notes**
1. This drawing to be read in conjunction with all relevant Engineers drawings and specifications.
 2. All dimensions are in metres (m).
 3. Use figured dimensions only. Do not scale from this drawing. All dimensions to be checked on site
 4. All levels in metres O.D. (Malin).
 5. All coordinates relate to ITM - Irish Transverse Mercator.

Rev	Date	Drawn	Description	Ch'k'd	App'd
P06	31/05/2023	AS	For Approval	EP	JH
P05	25/04/2023	AS	Draft	EP	AC
P04	06/04/2023	AK	Draft	EP	AC
P03	29/03/2023	AS	Draft	EP	AC
P02	01/03/2023	DK	Draft	EP	AC
P01	17/01/2023	DK	Draft	EP	AC

MOTT MACDONALD


Mott MacDonald
5 Eastgate Avenue, Eastgate
Little Island
Co. Cork
T45EE72
T +353 (0)21 4809800
E cork@mottmac.com
W mottmac.com



Cork City Council
Cork City Council
City Hall
Anglesea Street
Cork, T12 T997

Title
Banduff Road Scheme
General Layout
Sheet 2 of 11

Designed	M. Zakowska	MZ	Eng check	Ł. Chojnacki	ŁCH
Drawn	A. Stasiak	AS	Coordination	E. Peters	EP
Dwg check	E. Peters	EP	Approved	J. Hawe	JH
Scale at A1	1:250	Status	DRF	Rev	P06
				Security	STD


Drawing Number
229101197-MMD-0000-XX-DR-C-0002

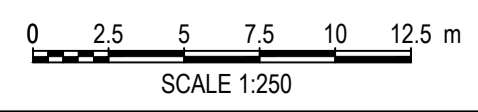

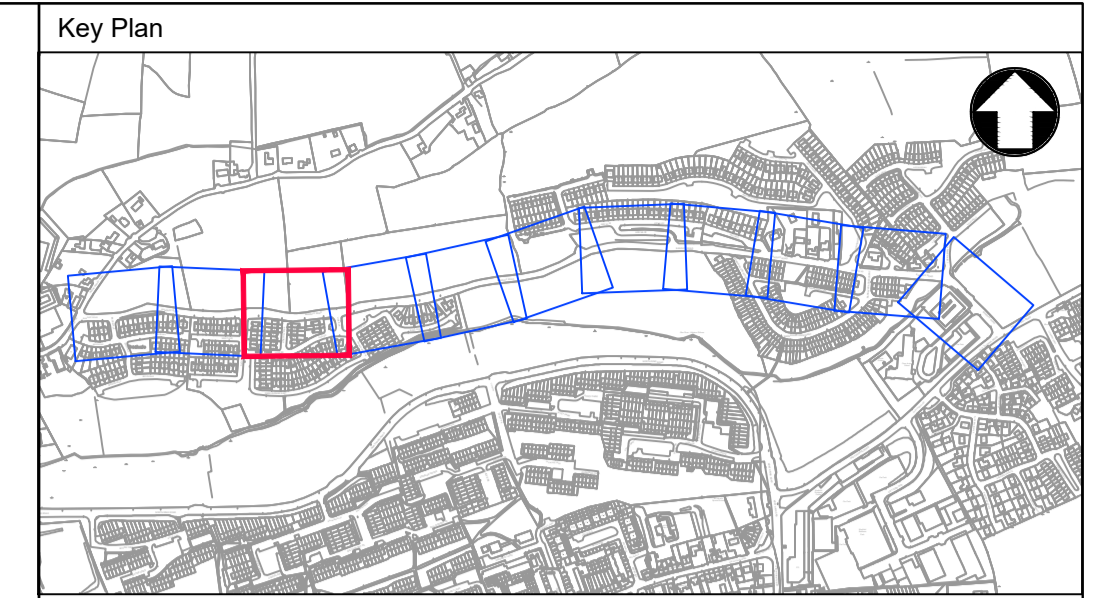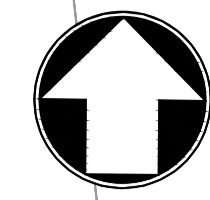

Key to symbols

- Asphalt Carriageway
- Concrete Footway to TII CC-SCD-01105.
- Existing Footway
- Tie in to Existing Footway Network
- Proposed Raised Entry Treatment at Side Road Junctions
- Grassed Area
- Kerb, Concrete, 125mm Upstand
- Kerb, Concrete, 6 - 25mm Upstand / Bevelled
- Existing Boundary Face
- Existing Road Edge
- Proposed 8m high lighting pole
- Blister Tactile Paving, Concrete, Buff Colour
- Retained Trees/Hedges
- Requires Remediation to Retain
- Removed Trees/Hedges

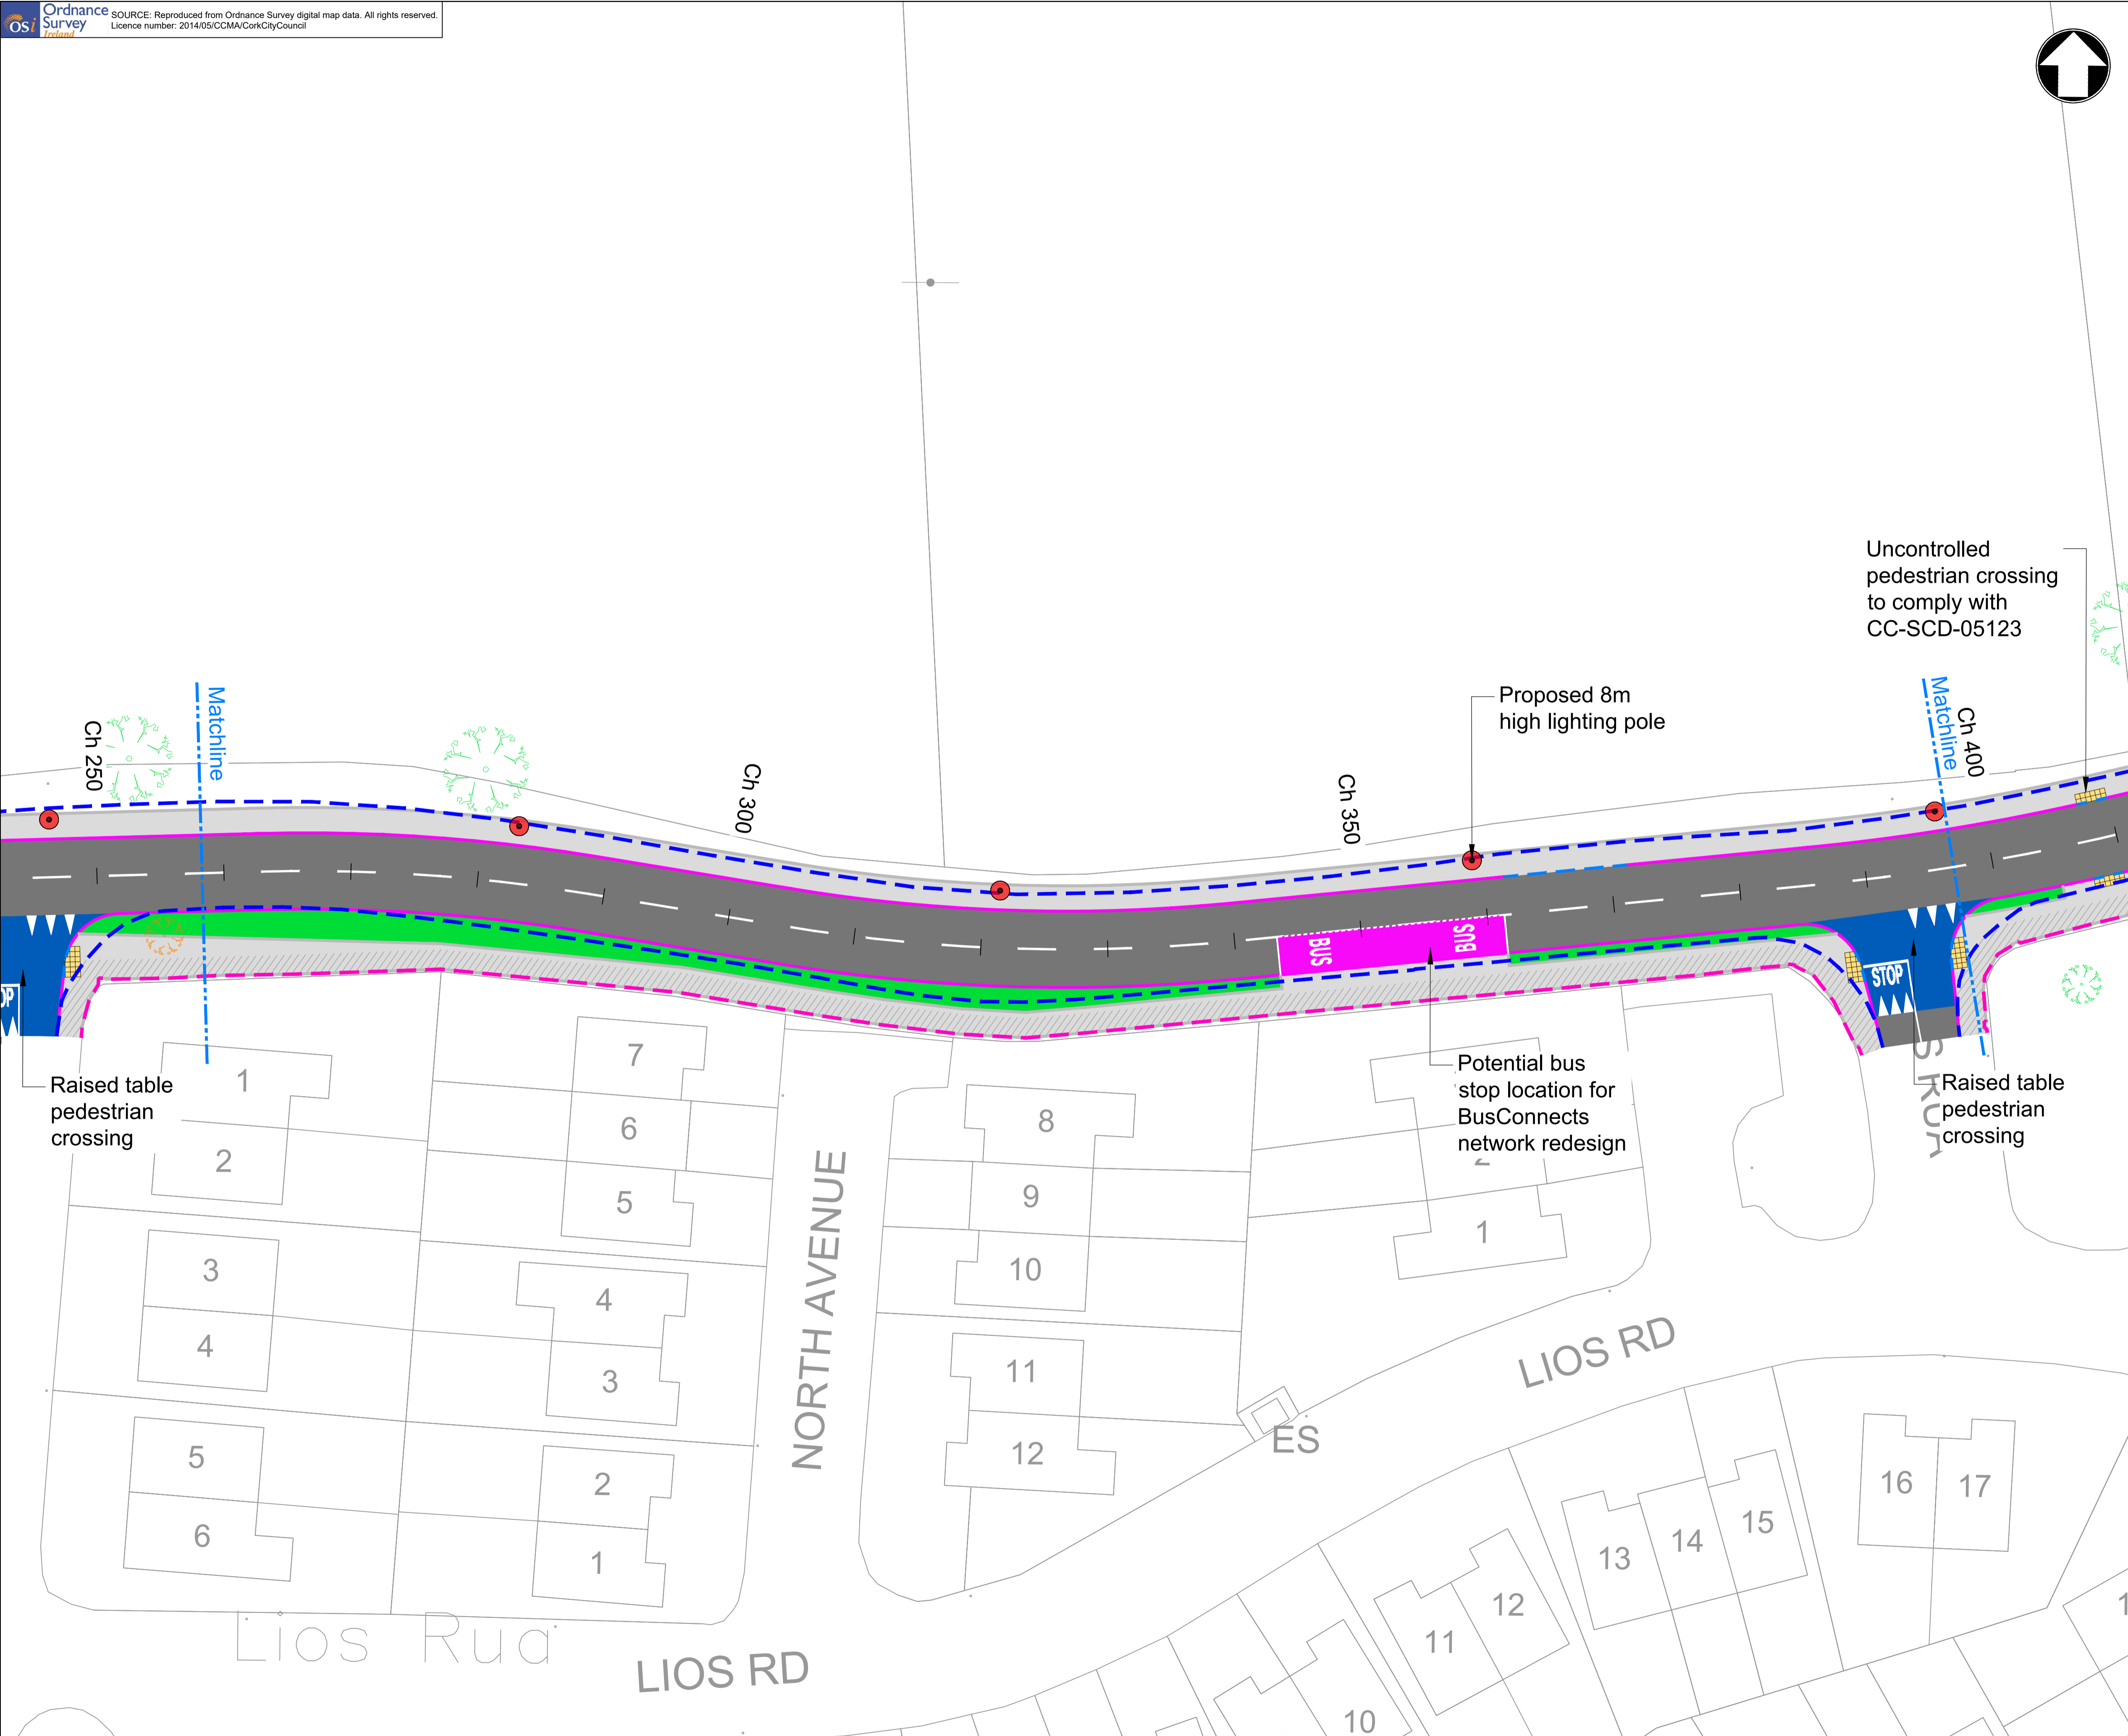

- Notes**
1. This drawing to be read in conjunction with all relevant Engineers drawings and specifications.
 2. All dimensions are in metres (m).
 3. Use figured dimensions only. Do not scale from this drawing. All dimensions to be checked on site.
 4. All levels in metres O.D. (Malin).
 5. All coordinates relate to ITM - Irish Transverse Mercator.

Rev	Date	Drawn	Description	Ch'k'd	App'd
P06	31/05/2023	AS	For Approval	EP	JH
P05	25/04/2023	AS	Draft	EP	AC
P04	06/04/2023	AK	Draft	EP	AC
P03	29/03/2023	AS	Draft	EP	AC
P02	01/03/2023	DK	Draft	EP	AC
P01	17/01/2023	DK	Draft	EP	AC

MOTT MACDONALD


Mott MacDonald
5 Eastgate Avenue, Eastga
Little Island
Co. Cork
T45EE72
T +353 (0)21 4809800
E cork@mottmac.com
W mottmac.com



Cork City Council
Cork City Council
City Hall
Anglesea Street
Cork, T12 T997

Title
Banduff Road Scheme
General Layout
Sheet 3 of 11

Designed	M. Zakowska	MZ	Eng check	Ł. Chojnacki	ŁCH
Drawn	A. Stasiak	AS	Coordination	E. Peters	EP
Dwg check	E. Peters	EP	Approved	J. Hawe	JH
Scale at A1	1:250	Status	DRF	Rev	P06
				Security	STD

Drawing Number
229101197-MMD-0000-XX-DR-C-0003

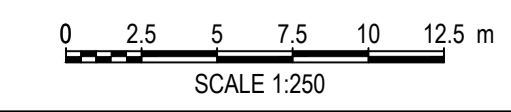

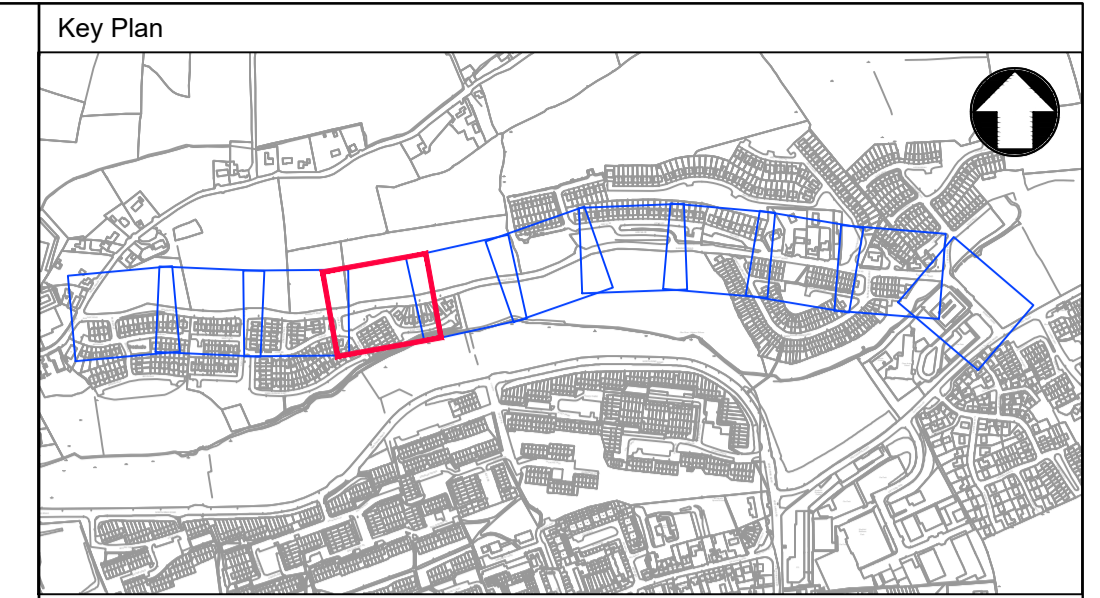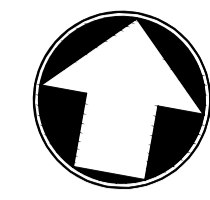

Key to symbols

- Asphalt Carriageway
- Concrete Footway to TII CC-SCD-01105.
- Existing Footway
- Tie in to Existing Footway Network
- Proposed Raised Entry Treatment at Side Road Junctions
- Grassed Area
- Kerb, Concrete, 125mm Upstand
- Kerb, Concrete, 6 - 25mm Upstand / Bevelled
- Existing Boundary Face
- Existing Road Edge
- Proposed 8m high lighting pole
- Blister Tactile Paving, Concrete, Buff Colour
- Retained Trees/Hedges
- Requires Remediation to Retain
- Removed Trees/Hedges

- Notes**
1. This drawing to be read in conjunction with all relevant Engineers drawings and specifications.
 2. All dimensions are in metres (m).
 3. Use figured dimensions only. Do not scale from this drawing. All dimensions to be checked on site
 4. All levels in metres O.D. (Malin).
 5. All coordinates relate to ITM - Irish Transverse Mercator.

Rev	Date	Drawn	Description	Ch'k'd	App'd
P06	31/05/2023	AS	For Approval	EP	JH
P05	25/04/2023	AS	Draft	EP	AC
P04	06/04/2023	AK	Draft	EP	AC
P03	29/03/2023	AS	Draft	EP	AC
P02	01/03/2023	DK	Draft	EP	AC
P01	17/01/2023	DK	Draft	EP	AC

MOTT MACDONALD

Mott MacDonald
5 Eastgate Avenue, Eastgate
Little Island
Co. Cork
T45EE72
T +353 (0)21 4809800
E cork@mottmac.com
W mottmac.com



Client



Cork City Council
Comhairle Cathrach Chorcaí
Cork City Council
City Hall
Anglesea Street
Cork, T12 T997

Title

Banduff Road Scheme
General Layout
Sheet 4 of 11

Designed	M. Zakowska	MZ	Eng check	Ł. Chojnacki	ŁCH
Drawn	A. Stasiak	AS	Coordination	E. Peters	EP
Dwg check	E. Peters	EP	Approved	J. Hawe	JH
Scale at A1	1:250	Status	DRF	Rev	P06
				Security	STD

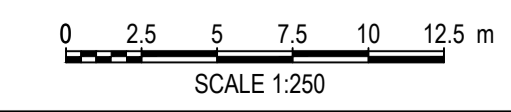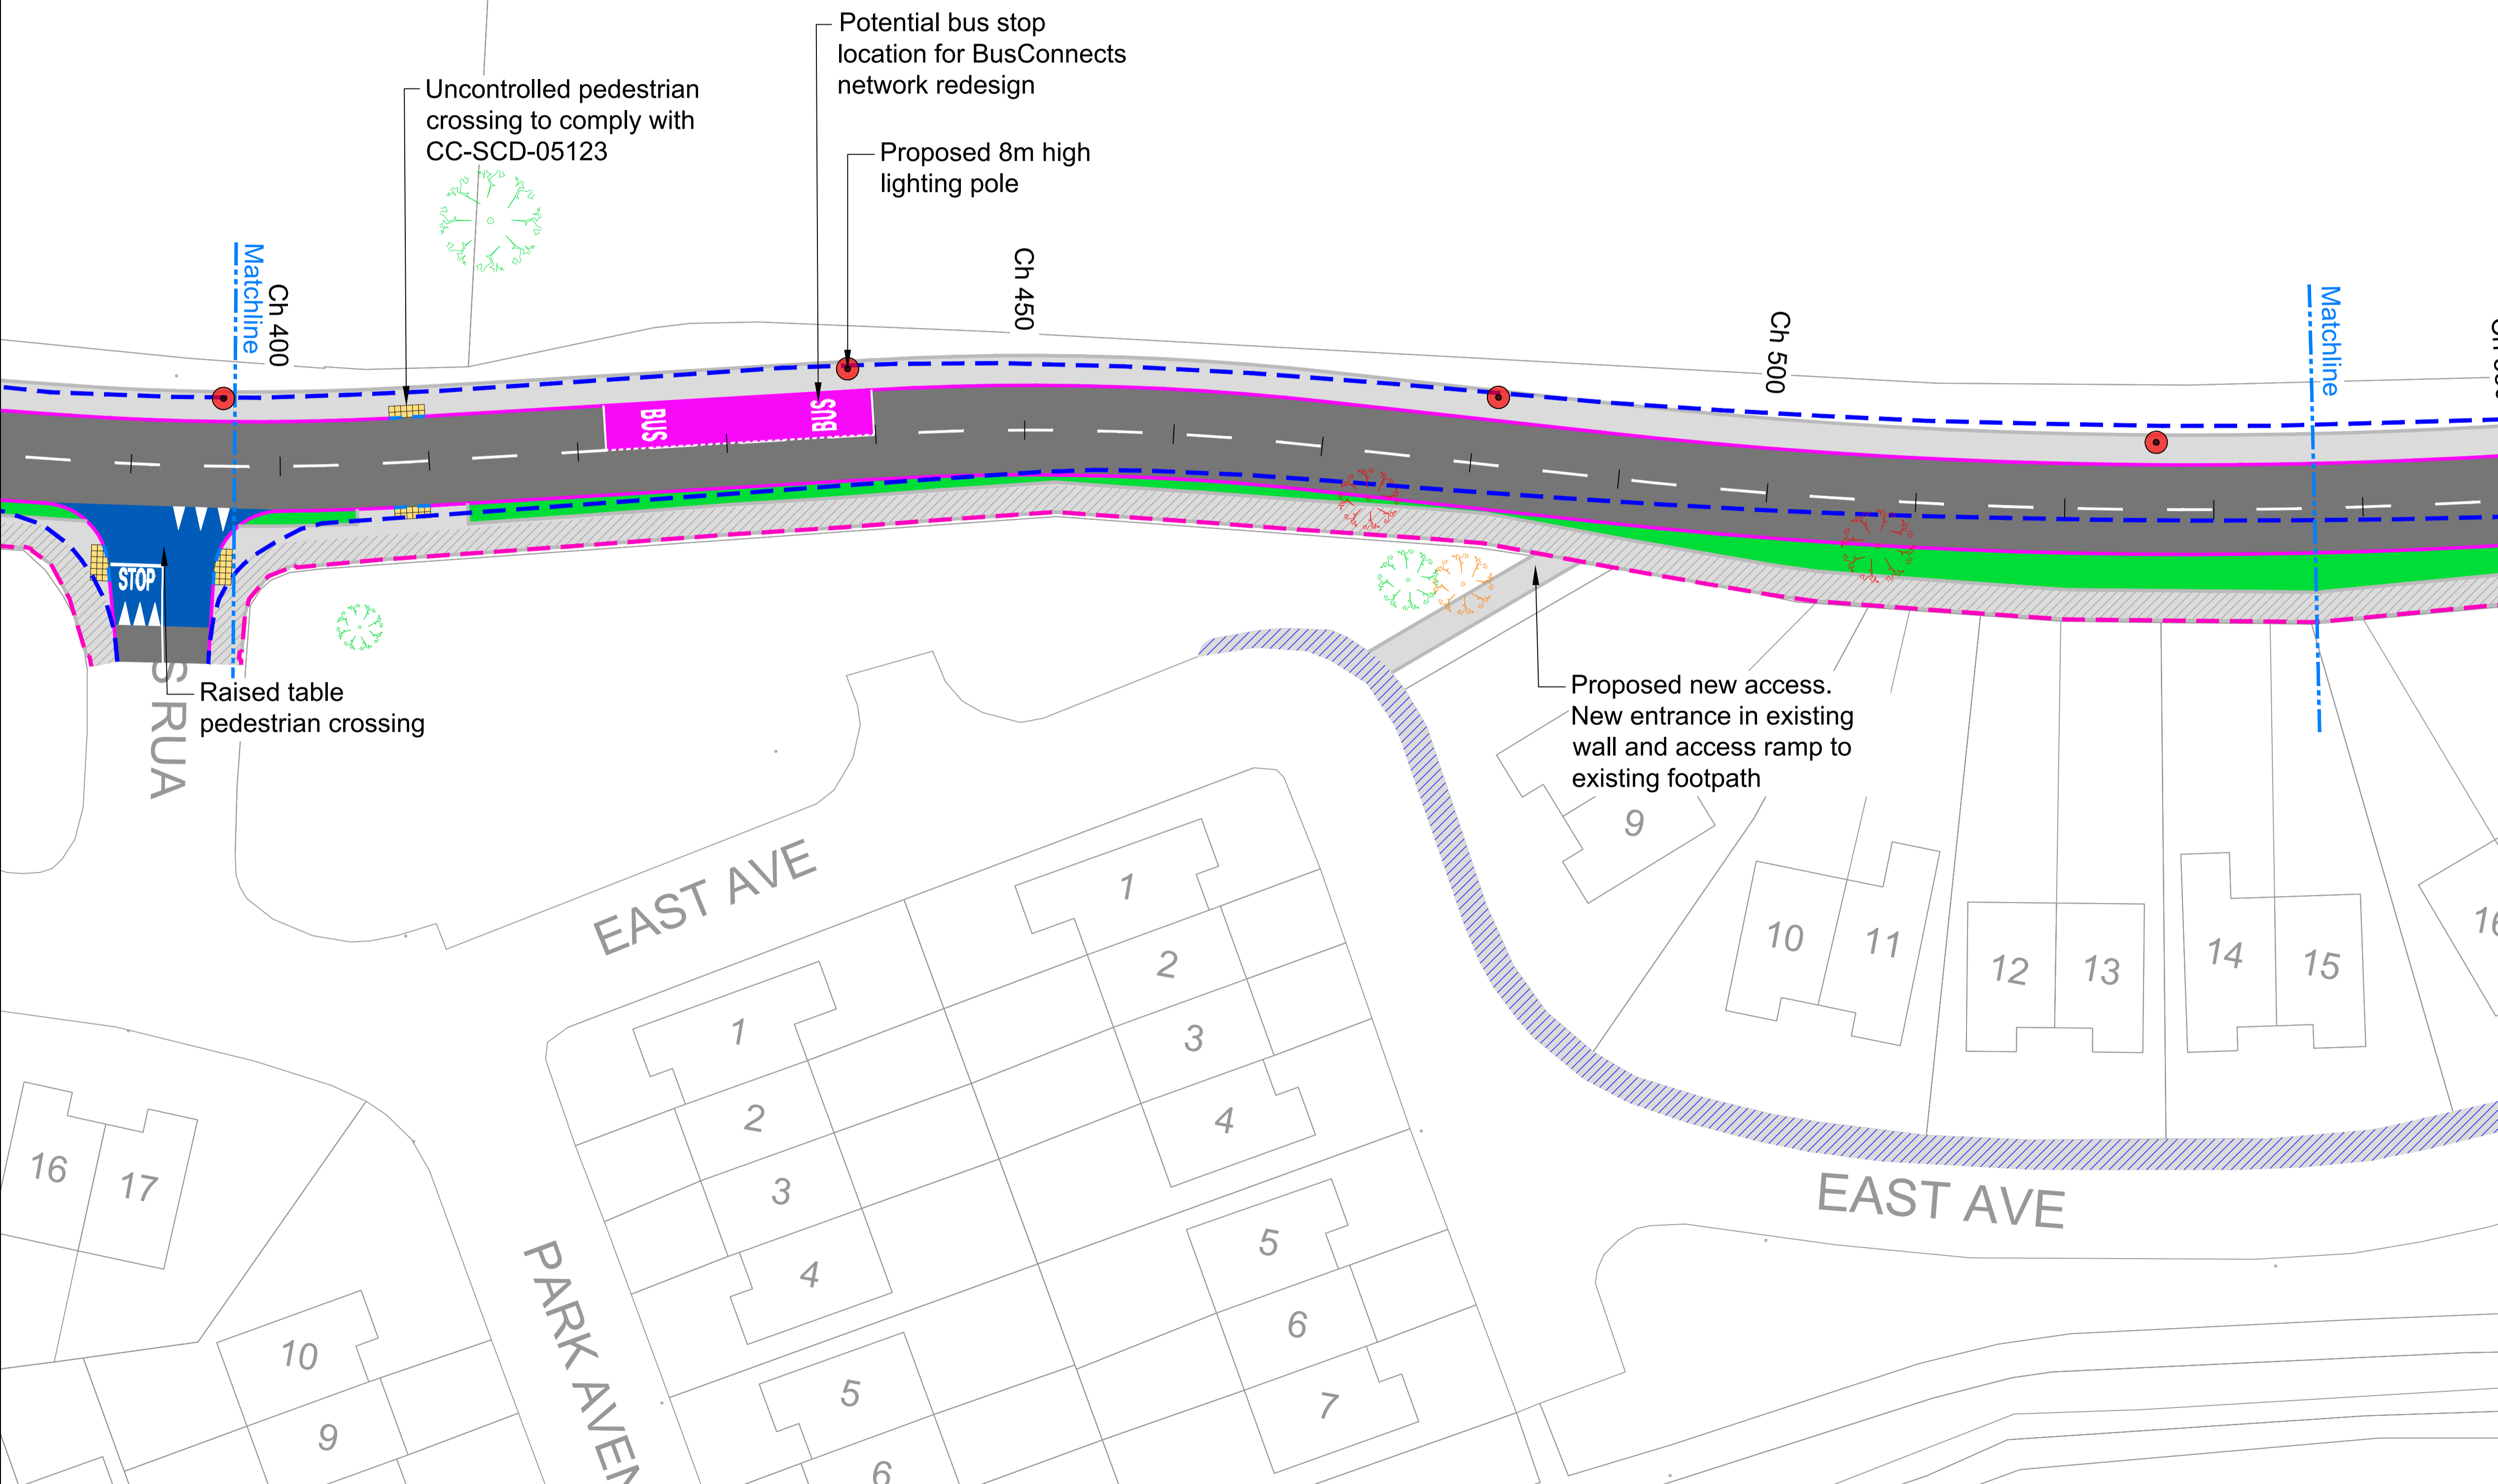

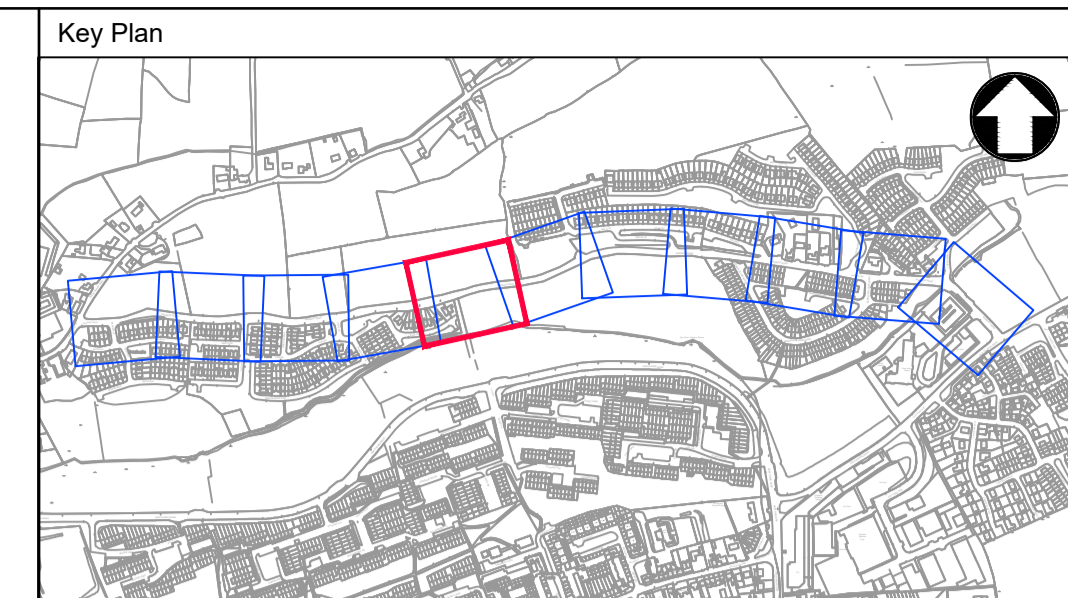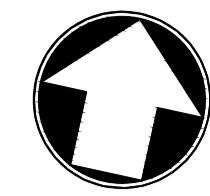

Key to symbols

- Asphalt Carriageway
- Concrete Footway to T11 CC-SCD-01105.
- Existing Footway
- Tie in to Existing Footway Network
- Proposed Raised Entry Treatment at Side Road Junctions
- Grassed Area
- Kerb, Concrete, 125mm Upstand
- Kerb, Concrete, 6 - 25mm Upstand / Bevelled
- Existing Road Edge
- Proposed 8m high lighting pole
- Blister Tactile Paving, Concrete, Buff Colour
- Retained Trees/Hedges
- Requires Remediation to Retain
- Removed Trees/Hedges

Notes

1. This drawing to be read in conjunction with all relevant Engineers drawings and specifications.
2. All dimensions are in metres (m).
3. Use figured dimensions only. Do not scale from this drawing. All dimensions to be checked on site
4. All levels in metres O.D. (Malin).
5. All coordinates relate to ITM - Irish Transverse Mercator.

Rev	Date	Drawn	Description	Ch'k'd	App'd
P06	31/05/2023	AS	For Approval	EP	JH
P05	25/04/2023	AS	Draft	EP	AC
P04	06/04/2023	AK	Draft	EP	AC
P03	29/03/2023	AS	Draft	EP	AC
P02	01/03/2023	DK	Draft	EP	AC
P01	17/01/2023	DK	Draft	EP	AC

MOTT MACDONALD

Mott MacDonald
5 Eastgate Avenue, Eastga
Little Island
Co. Cork
T45EE72
T +353 (0)21 4809800
E cork@mottmac.com
W mottmac.com


Cork City Council
Comhairle Cathrach Chorcaí



Cork City Council
City Hall
Anglesea Street
Cork, T12 T997

Title
Banduff Road Scheme
General Layout
Sheet 5 of 11

Designed	M. Zakowska	MZ	Eng check	Ł. Chojnacki	ŁCH
Drawn	A. Stasiak	AS	Coordination	E. Peters	EP
Dwg check	E. Peters	EP	Approved	J. Hawe	JH
Scale at A1	1:250	Status	DRF	Rev	P06
				Security	STD

Drawing Number
229101197-MMD-0000-XX-DR-C-0005

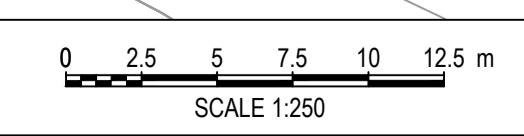

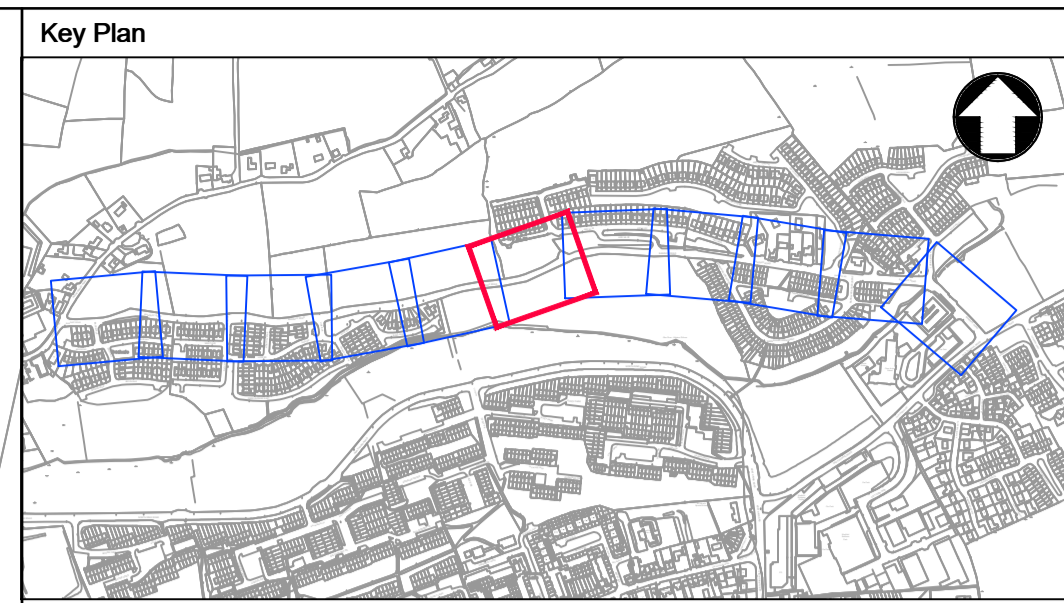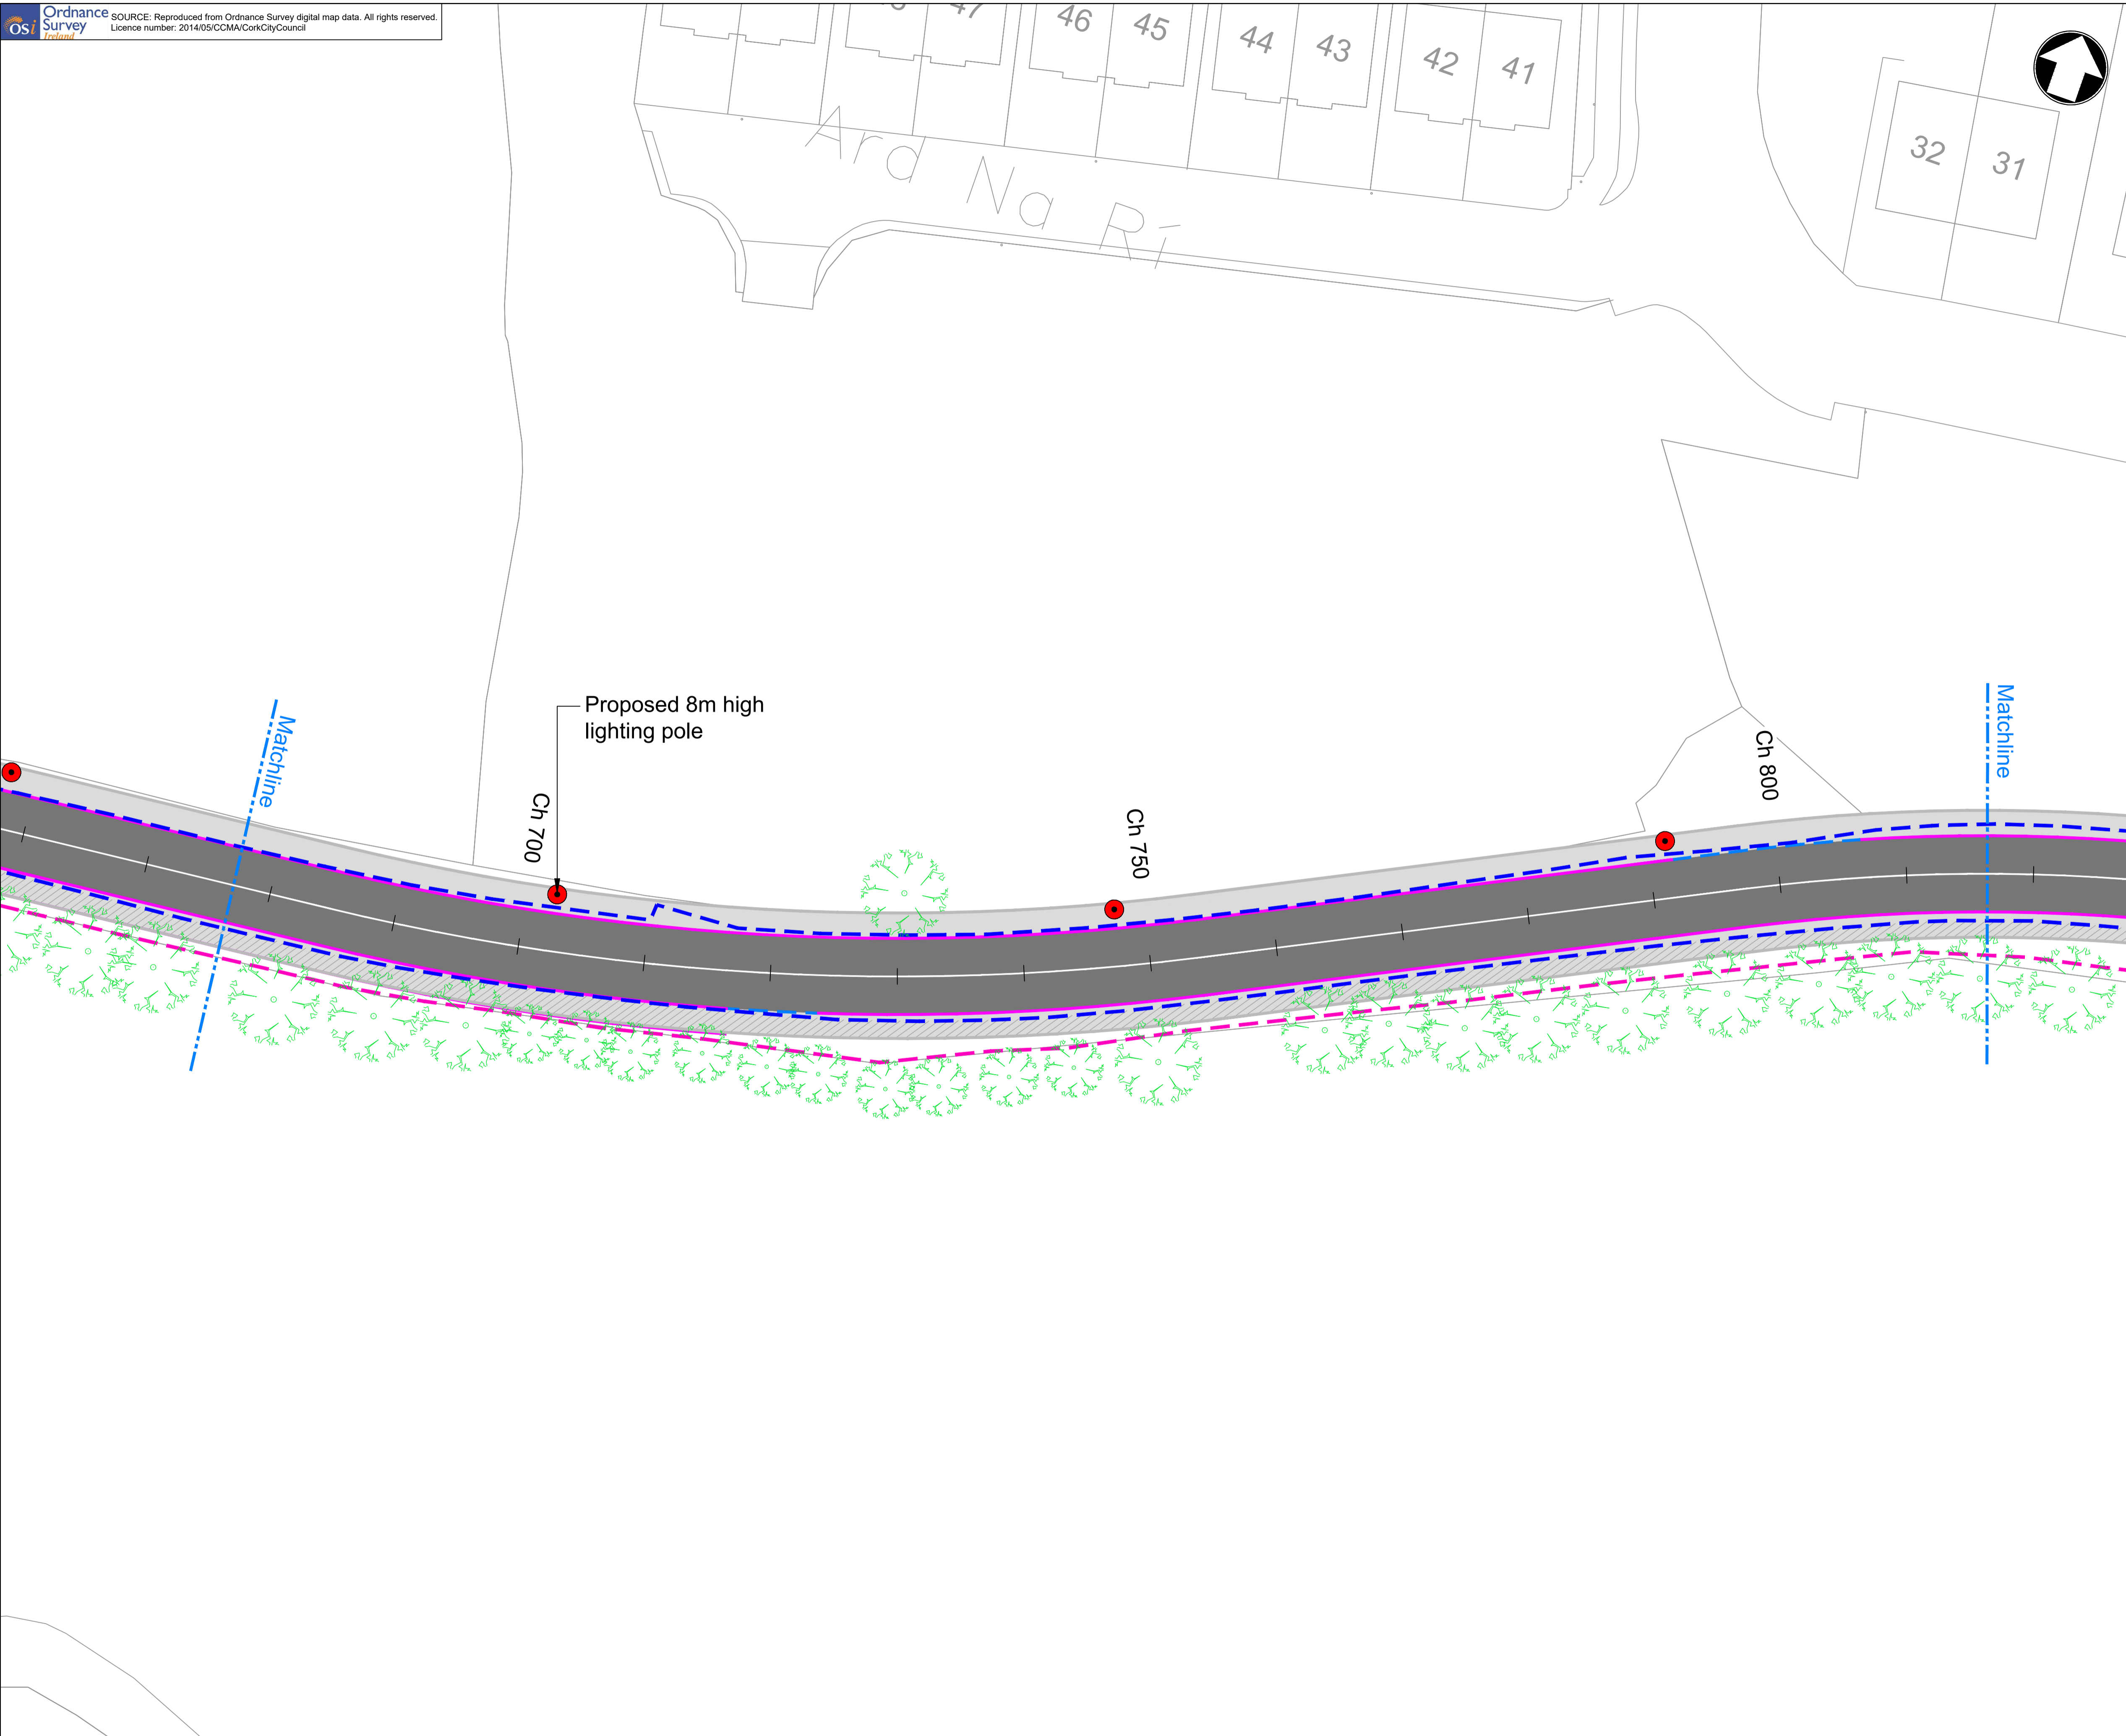

Key to symbols

- Asphalt Carriageway
- Concrete Footway to TII CC-SCD-01105.
- Existing Footway
- Tie in to Existing Footway Network
- Proposed Raised Entry Treatment at Side Road Junctions
- Grassed Area
- Kerb, Concrete, 125mm Upstand
- Kerb, Concrete, 6 - 25mm Upstand / Bevelled
- Existing Boundary Face
- Existing Road Edge
- Proposed 8m high lighting pole
- Blister Tactile Paving, Concrete, Buff Colour
- Retained Trees/Hedges
- Requires Remediation to Retain
- Removed Trees/Hedges

- Notes**
1. This drawing to be read in conjunction with all relevant Engineers drawings and specifications.
 2. All dimensions are in metres (m).
 3. Use figured dimensions only. Do not scale from this drawing. All dimensions to be checked on site
 4. All levels in metres O.D. (Malin).
 5. All coordinates relate to ITM - Irish Transverse Mercator.

Rev	Date	Drawn	Description	Ch'k'd	App'd
P06	31/05/2023	AS	For Approval	EP	JH
P05	25/04/2023	AS	Draft	EP	AC
P04	06/04/2023	AK	Draft	EP	AC
P03	29/03/2023	AS	Draft	EP	AC
P02	01/03/2023	DK	Draft	EP	AC
P01	17/01/2023	DK	Draft	EP	AC

MOTT MACDONALD

Mott MacDonald
5 Eastgate Avenue, Eastga
Little Island
Co. Cork
T45EE72
T +353 (0)21 4809800
E cork@mottmac.com
W mottmac.com

Client

Cork City Council
Comhairle Cathrach Chorcaí
Cork City Council
City Hall
Anglesea Street
Cork, T12 T997


Title



Banduff Road Scheme

General Layout
Sheet 6 of 11

Designed	M. Zakowska	MZ	Eng check	Ł. Chojnacki	ŁCH
Drawn	A. Stasiak	AS	Coordination	E. Peters	EP
Dwg check	E. Peters	EP	Approved	J. Hawe	JH
Scale at A1	1:250	Status	DRF	Rev	P06
				Security	STD

Drawing Number
229101197-MMD-0000-XX-DR-C-0006

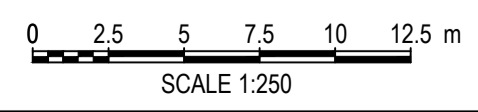

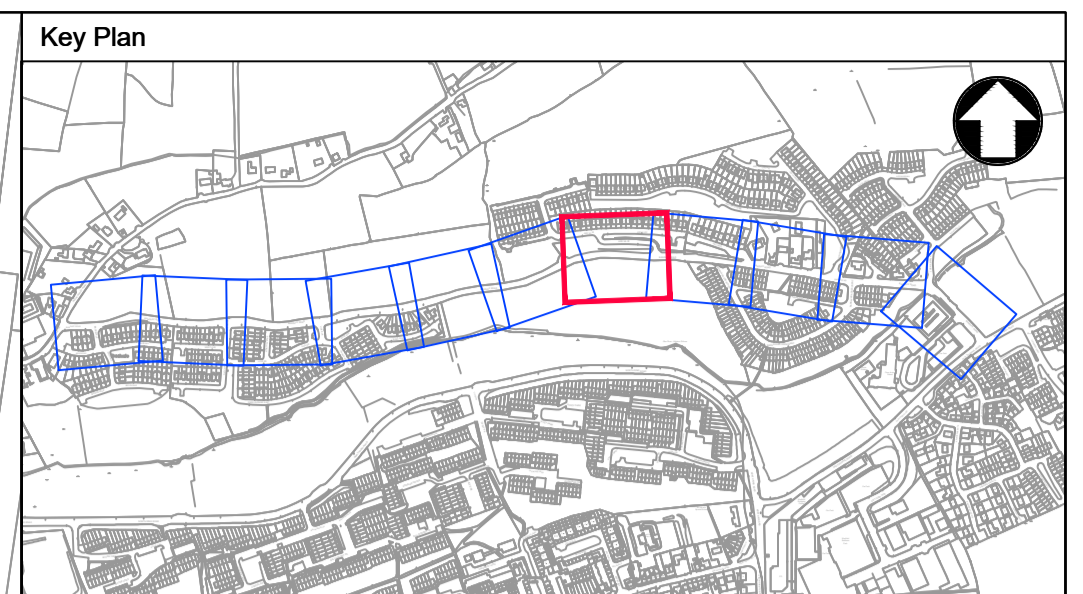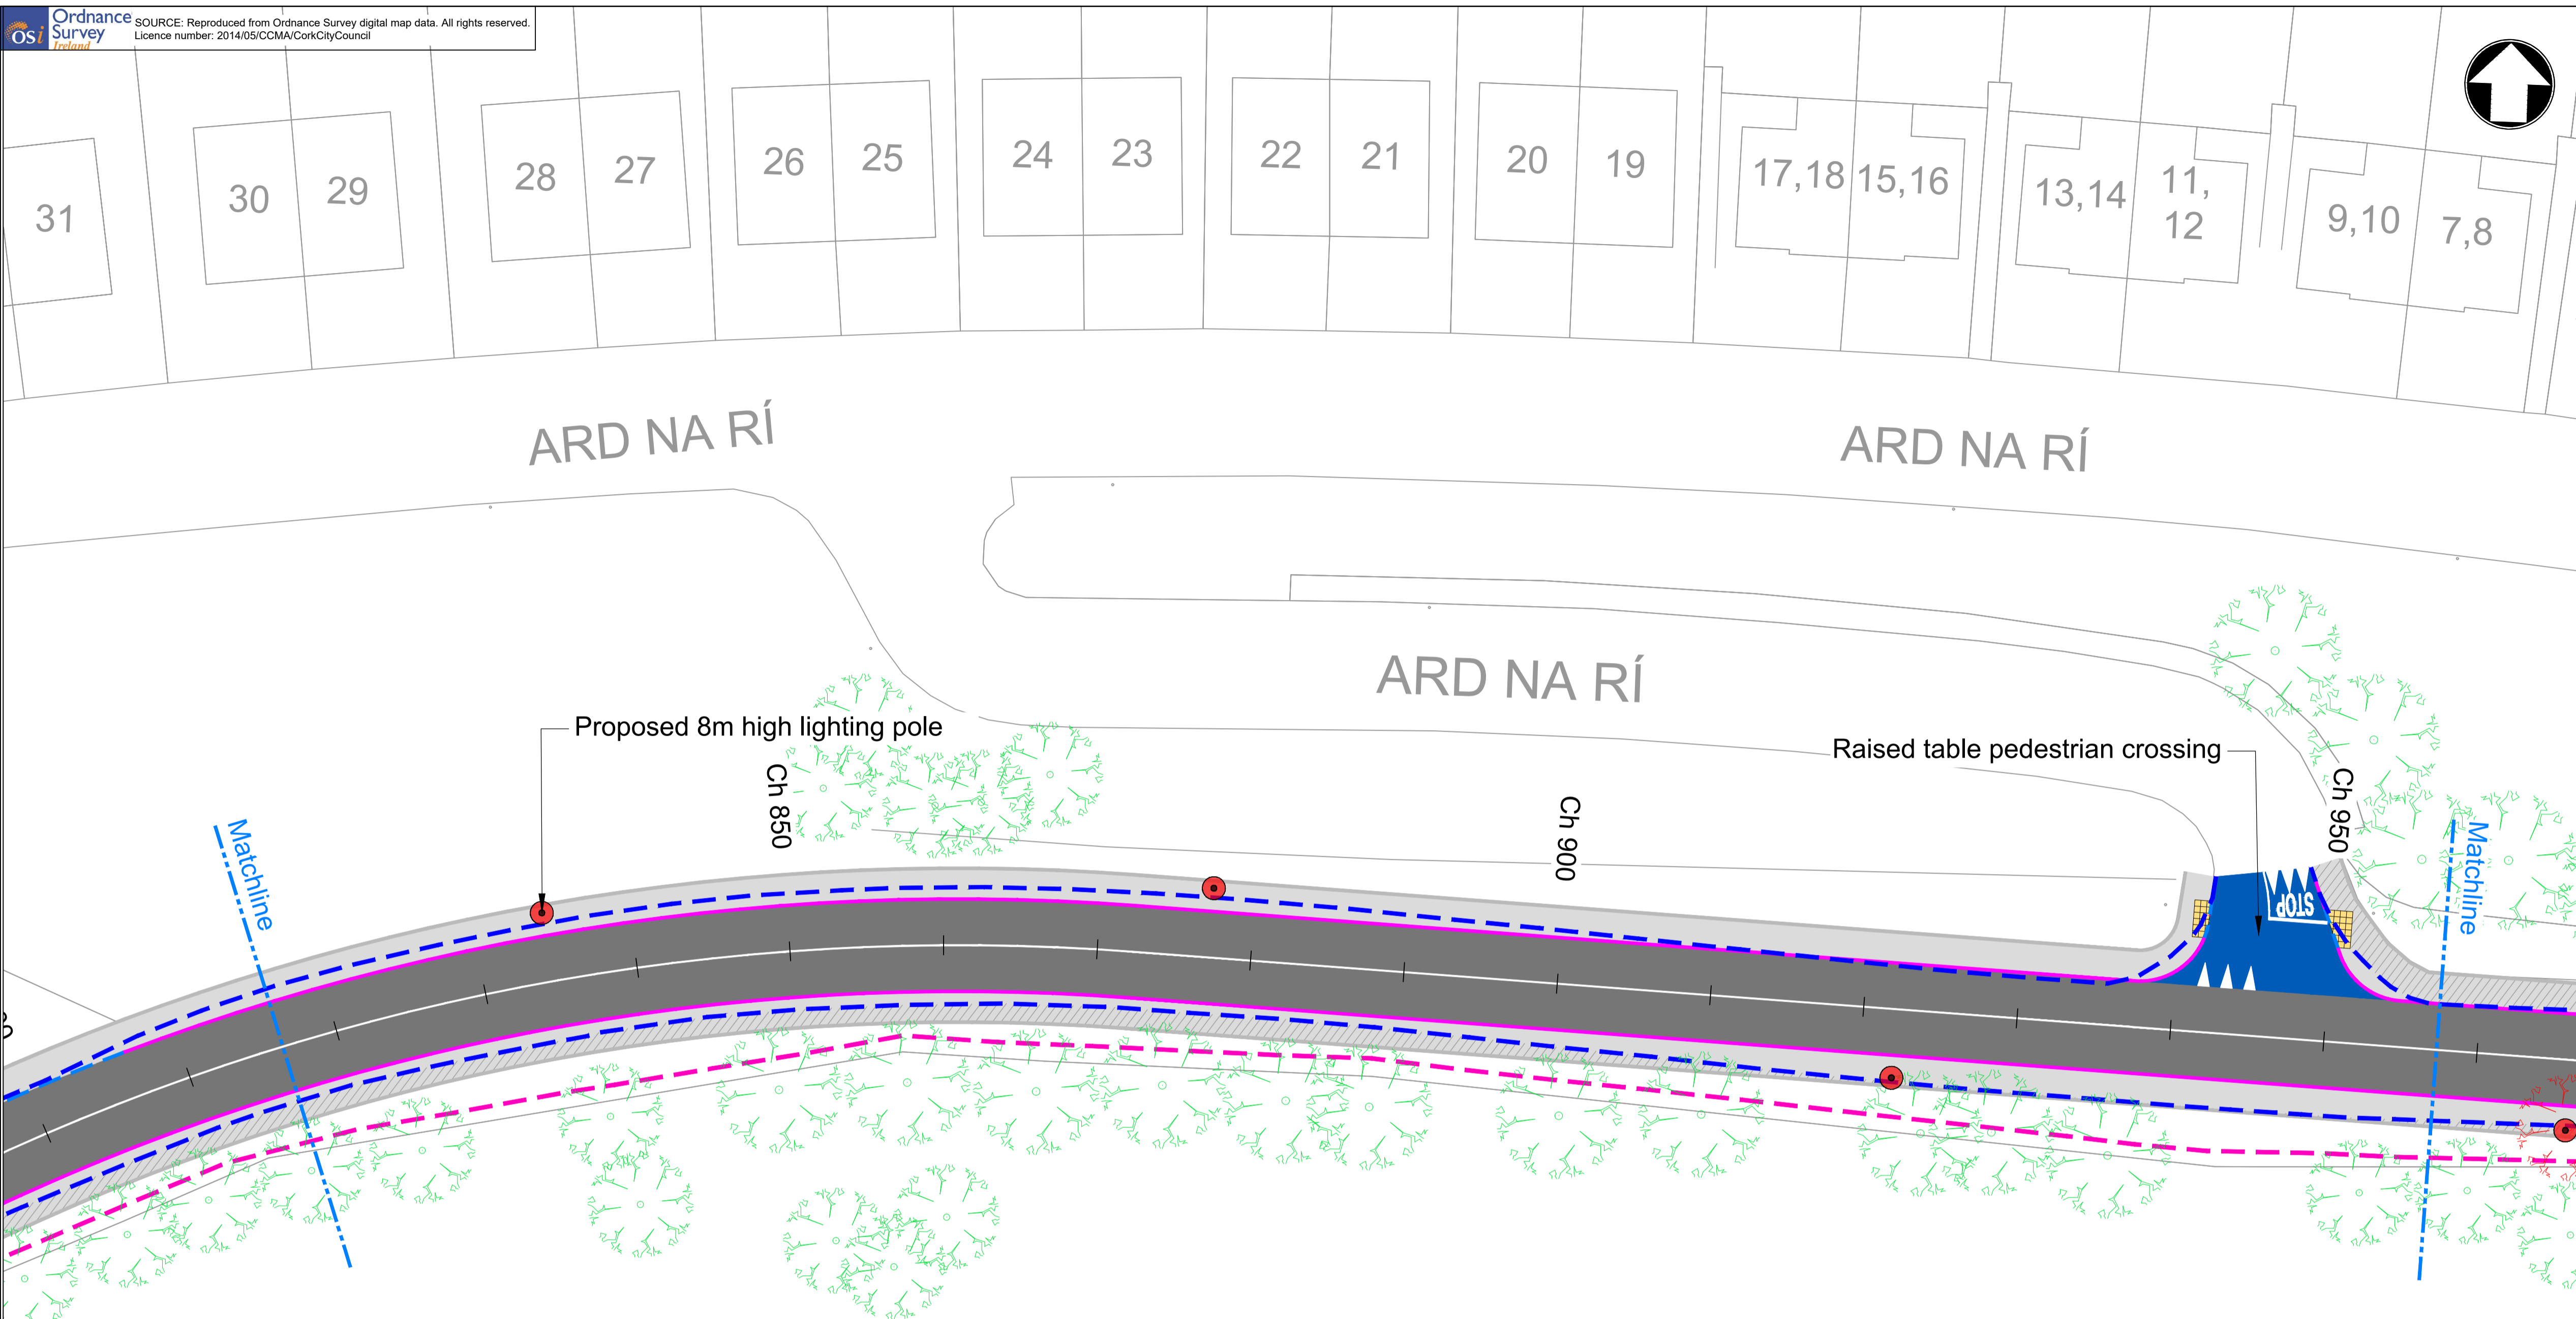

Key to symbols

- Asphalt Carriageway
- Concrete Footway to TII CC-SCD-01105.
- Existing Footway
- Tie in to Existing Footway Network
- Proposed Raised Entry Treatment at Side Road Junctions
- Grassed Area
- Kerb, Concrete, 125mm Upstand
- Kerb, Concrete, 6 - 25mm Upstand / Bevelled
- Existing Boundary Face
- Existing Road Edge
- Proposed 8m high lighting pole
- Blister Tactile Paving, Concrete, Buff Colour
- Retained Trees/Hedges
- Requires Remediation to Retain
- Removed Trees/Hedges

- Notes**
1. This drawing to be read in conjunction with all relevant Engineers drawings and specifications.
 2. All dimensions are in metres (m).
 3. Use figured dimensions only. Do not scale from this drawing. All dimensions to be checked on site.
 4. All levels in metres O.D. (Malin).
 5. All coordinates relate to ITM - Irish Transverse Mercator.

Rev	Date	Drawn	Description	Ch'k'd	App'd
P06	31/05/2023	AS	For Approval	EP	JH
P05	25/04/2023	AS	Draft	EP	AC
P04	06/04/2023	AK	Draft	EP	AC
P03	24/03/2023	AS	Draft	EP	AC
P02	01/03/2023	DK	Draft	EP	AC
P01	17/01/2023	DK	Draft	EP	AC

MOTT MACDONALD

Mott MacDonald
5 Eastgate Avenue, Eastga
Little Island
Co. Cork
T45EE72
T +353 (0)21 4809800
E cork@mottmac.com
W mottmac.com

Client


Cork City Council
Cork City Council
City Hall
Anglesea Street
Cork, T12 T997

Title



Banduff Road Scheme

General Layout
Sheet 7 of 11

Designed	M. Zakowska	MZ	Eng check	Ł. Chojnacki	ŁCH
Drawn	A. Stasiak	AS	Coordination	E. Peters	EP
Dwg check	E. Peters	EP	Approved	J. Hawe	JH
Scale at A1	1:250	Status	DRF	Rev	P06
				Security	STD

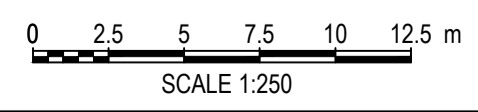


Drawing Number
229101197-MMD-0000-XX-DR-C-0007

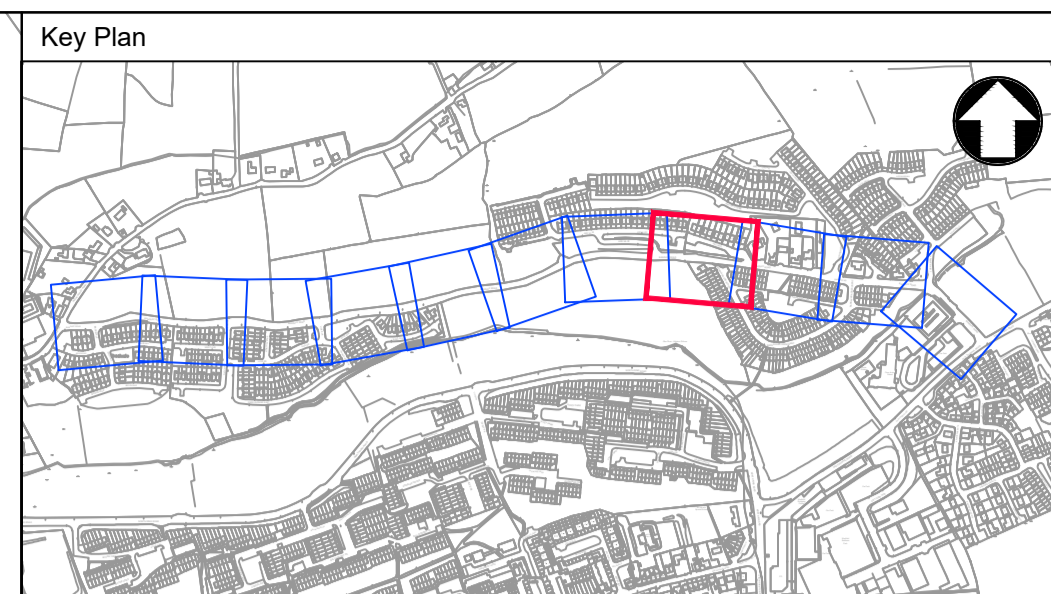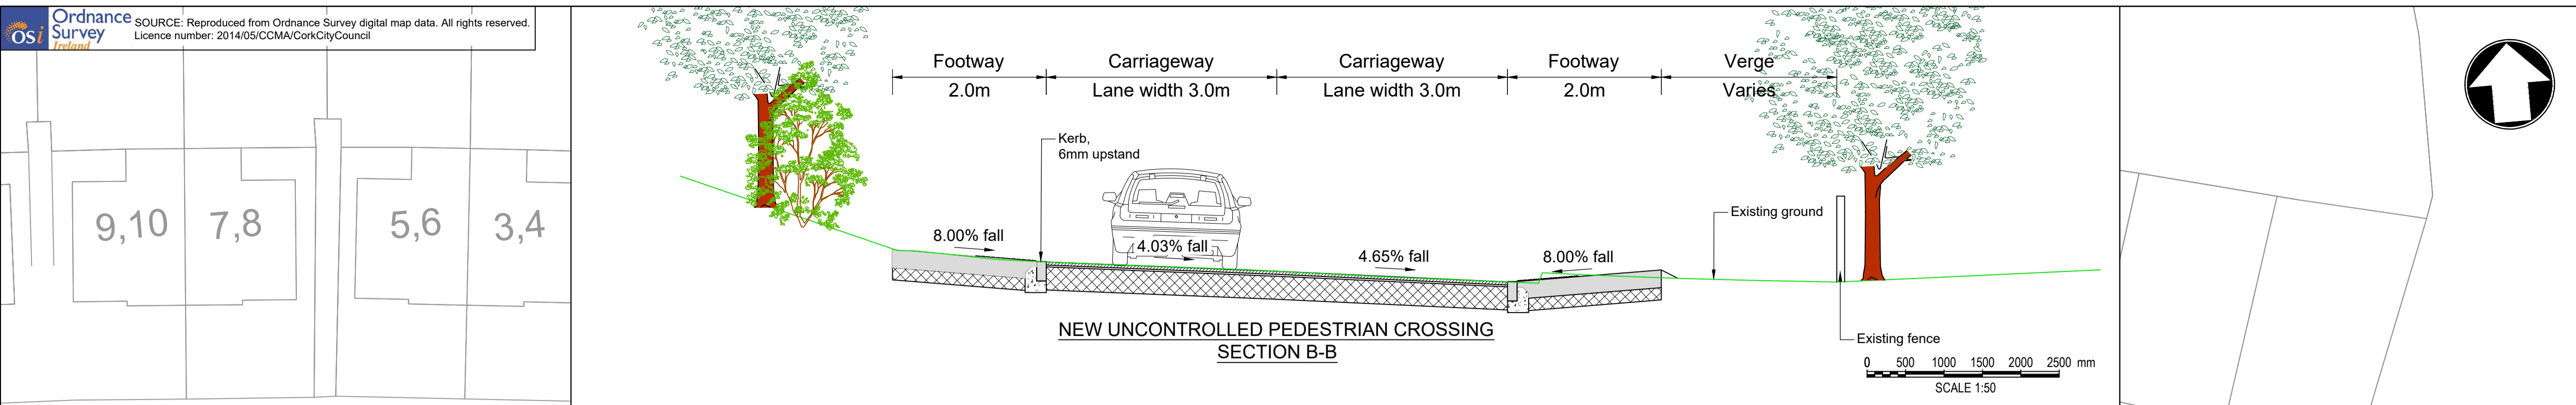

Key to symbols

- Asphalt Carriageway
- Concrete Footway to TII CC-SCD-01105
- Existing Footway
- Tie in to Existing Footway Network
- Proposed Raised Entry Treatment at Side Road Junctions
- Grassed Area
- Kerb, Concrete, 125mm Upstand
- Kerb, Concrete, 6 - 25mm Upstand / Bevelled
- Existing Boundary Face
- Existing Road Edge
- Proposed 8m high lighting pole
- Blister Tactile Paving, Concrete, Buff Colour
- Retained Trees/Hedges
- Requires Remediation to Retain
- Removed Trees/Hedges

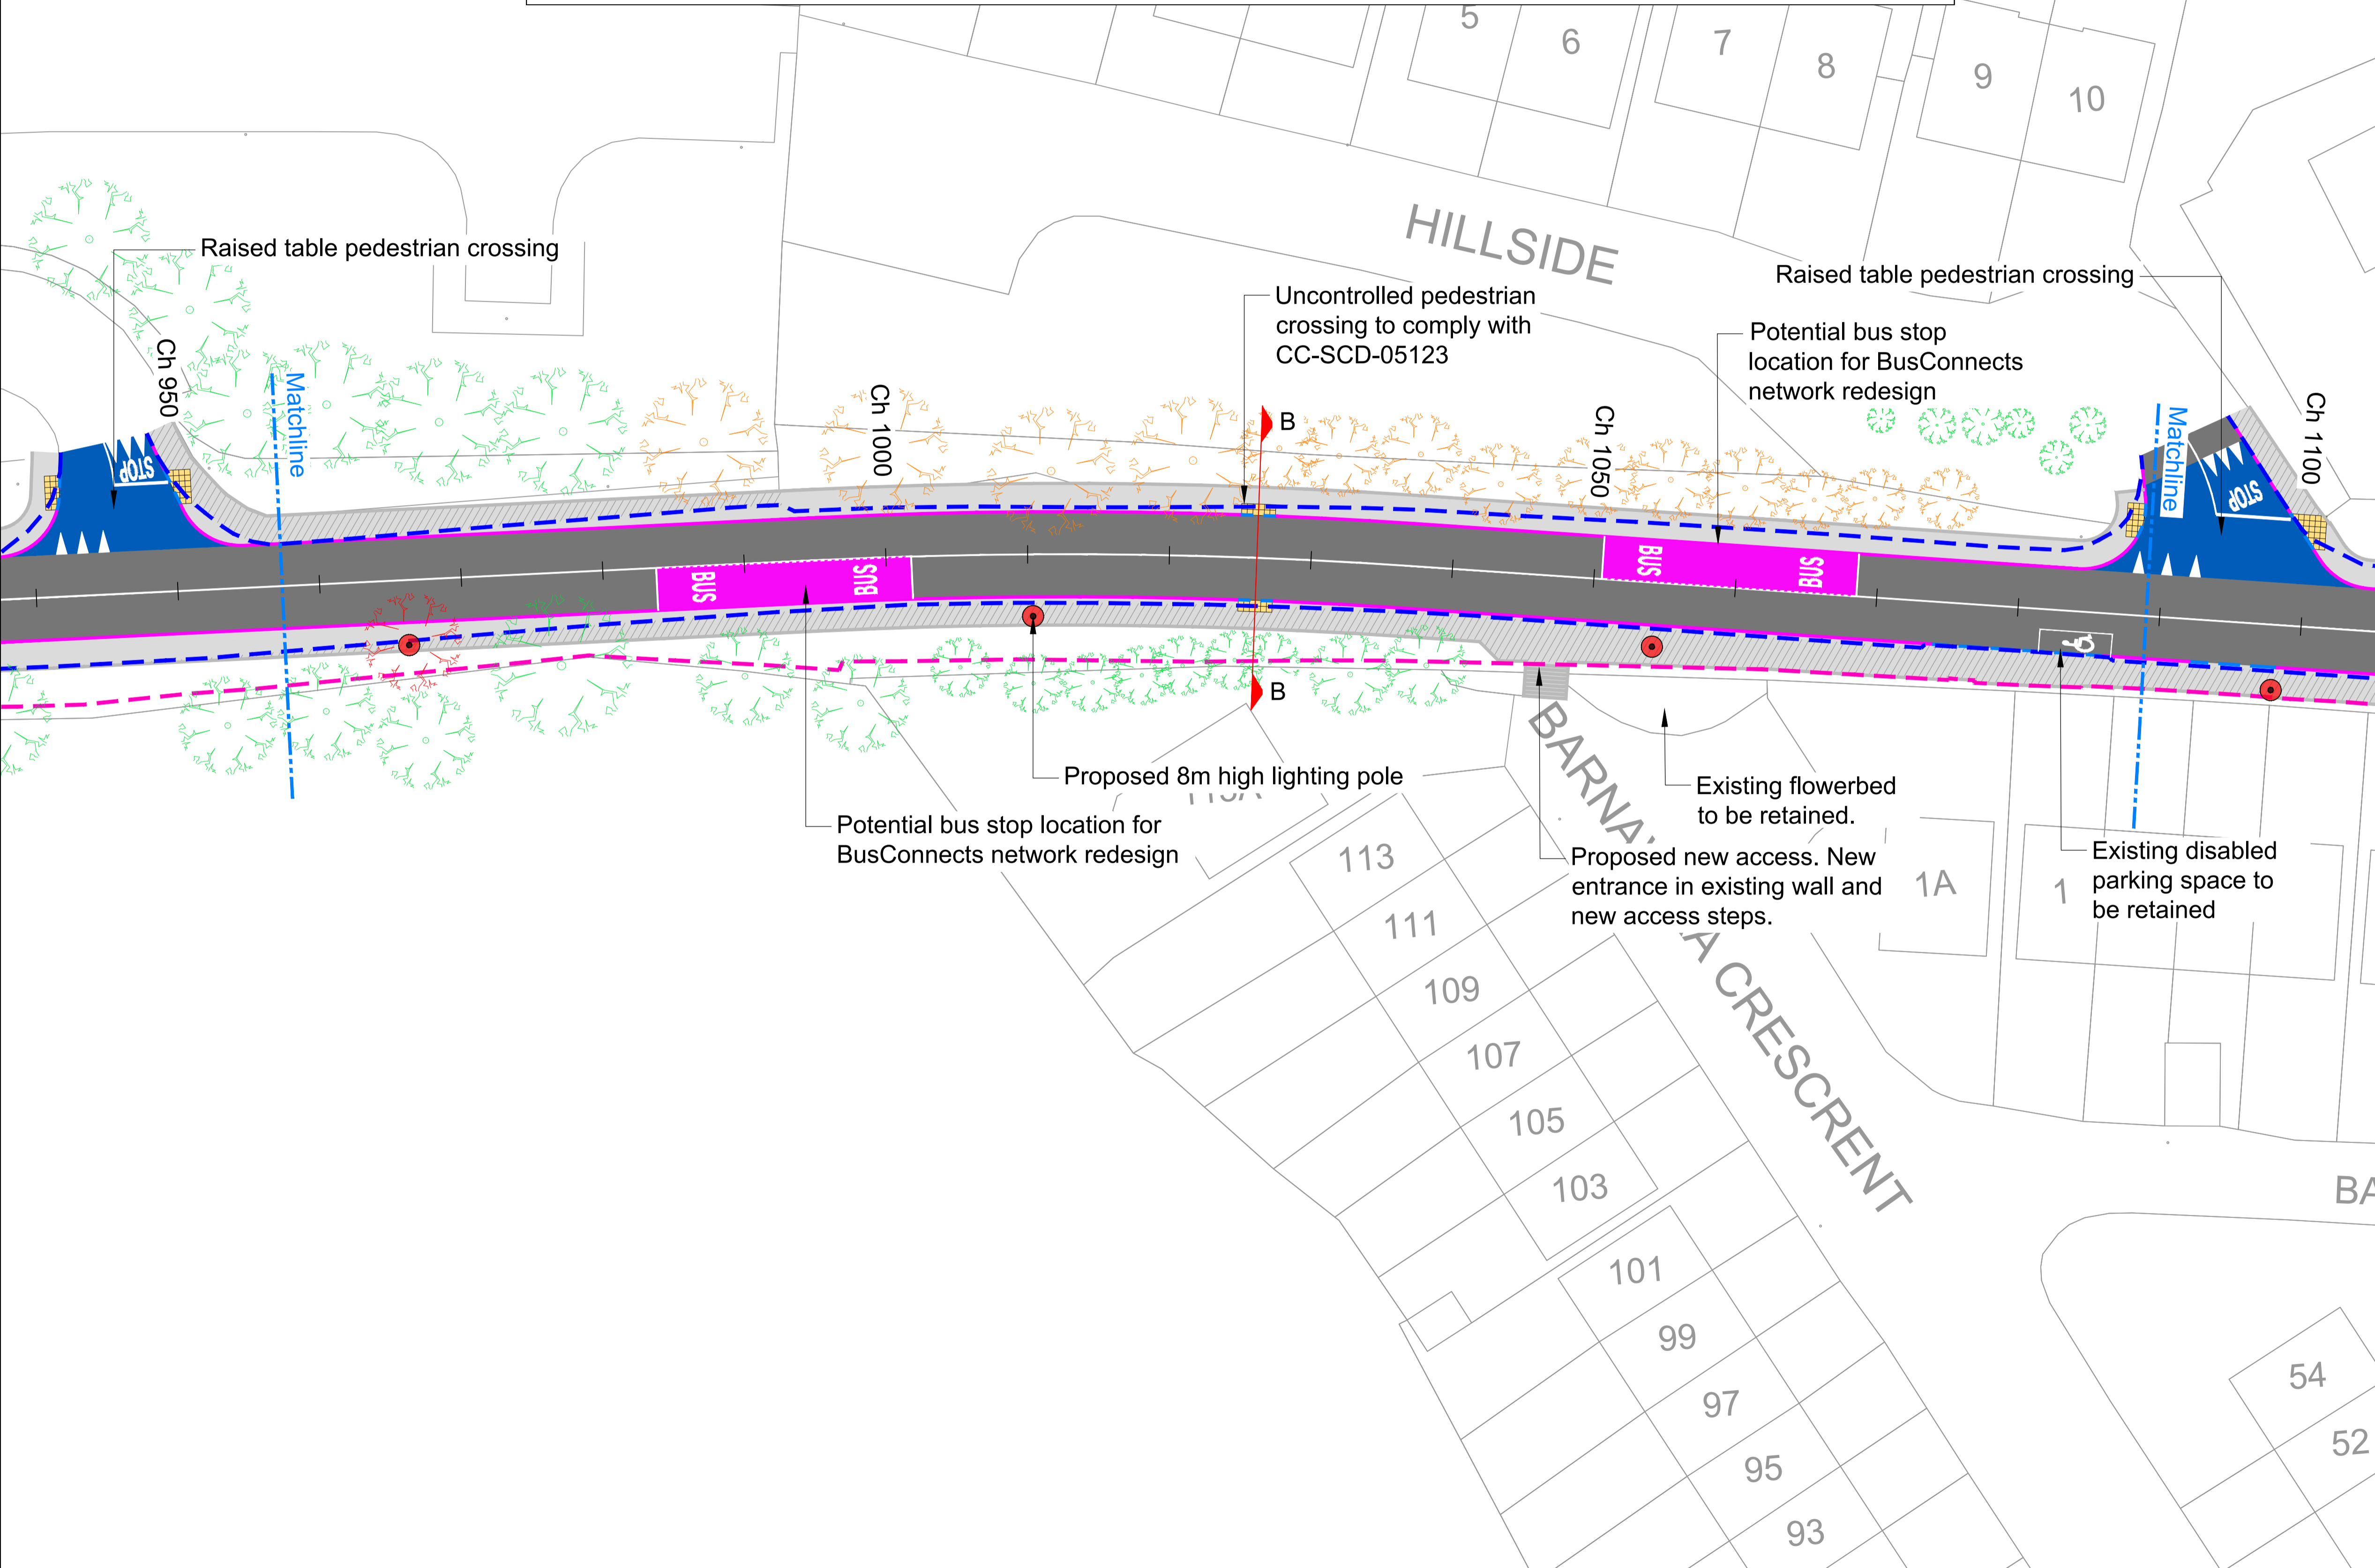

- Notes
- This drawing to be read in conjunction with all relevant Engineers drawings and specifications.
 - All dimensions are in metres (m).
 - Use figured dimensions only. Do not scale from this drawing. All dimensions to be checked on site.
 - All levels in metres O.D. (Malin).
 - All coordinates relate to ITM - Irish Transverse Mercator.

Rev	Date	Drawn	Description	Ch'k'd	App'd
P06	31/05/2023	AS	For Approval	EP	JH
P05	25/04/2023	AS	Draft	EP	AC
P04	06/04/2023	AK	Draft	EP	AC
P03	31/03/2023	AS	Draft	EP	AC
P02	01/03/2023	DK	Draft	EP	AC
P01	17/01/2023	DK	Draft	EP	AC

MOTT MACDONALD

Mott MacDonald
 5 Eastgate Avenue, Eastgate
 Little Island
 Co. Cork
 T45EE72
 T +353 (0)21 4809800
 E cork@mottmac.com
 W mottmac.com


Client




Cork City Council
 Comhairle Cathrach Chorcaí
 Cork City Council
 City Hall
 Anglesea Street
 Cork, T12 T997

Title
Banduff Road Scheme
General Layout
Sheet 8 of 11

Designed	M. Zakowska	MZ	Eng check	Ł. Chojnacki	ŁCH
Drawn	A. Stasiak	AS	Coordination	E. Peters	EP
Dwg check	E. Peters	EP	Approved	J. Hawe	JH
Scale at A1	1:250	Status	DRF	Rev	P06
				Security	STD


Drawing Number
229101197-MMD-0000-XX-DR-C-0008

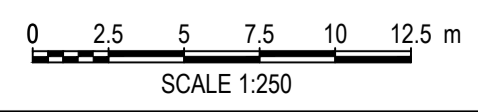

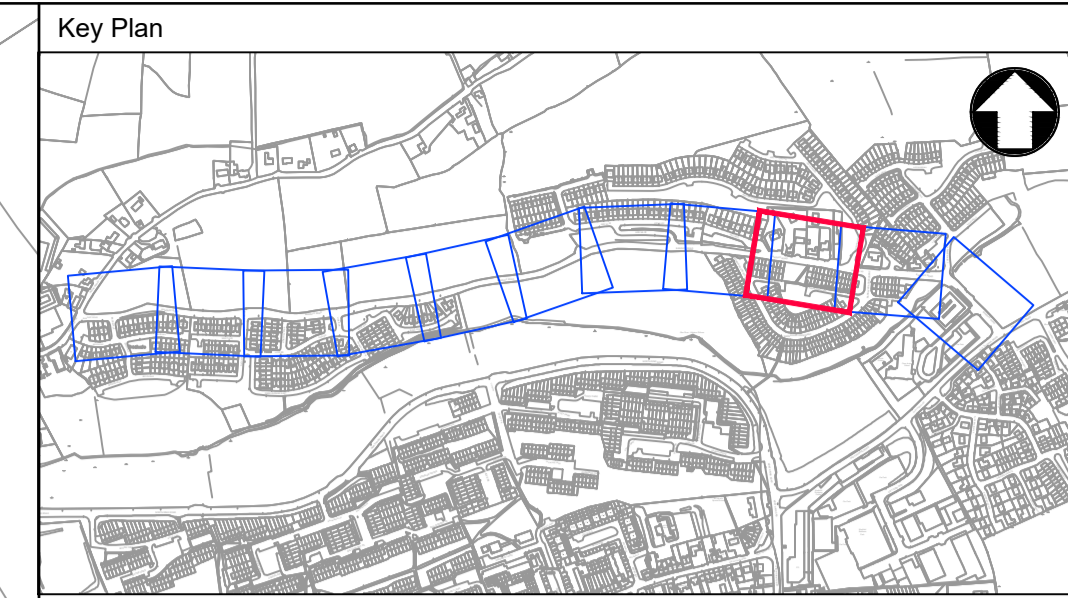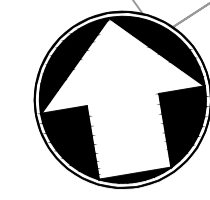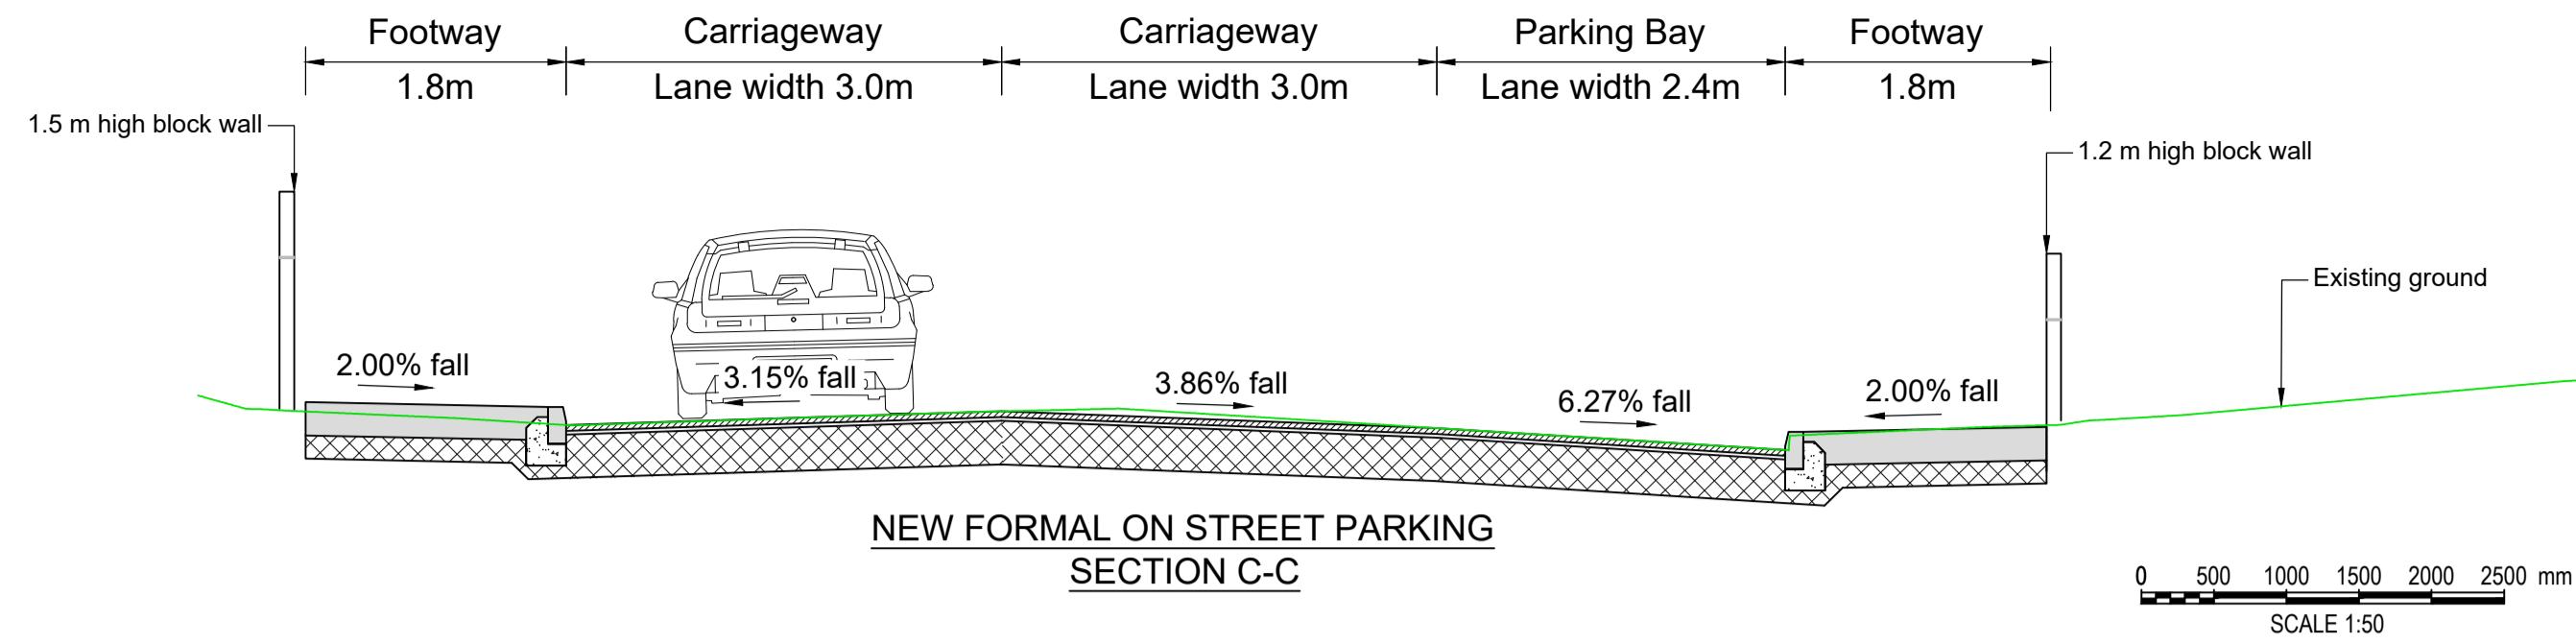

Key to symbols

- Asphalt Carriageway
- Concrete Footway to TII CC-SD-01105.
- Existing Footway
- Tie in to Existing Footway Network
- Proposed Raised Entry Treatment at Side Road Junctions
- Grassed Area
- Kerb, Concrete, 125mm Upstand
- Kerb, Concrete, 6 - 25mm Upstand / Bevelled
- Existing Boundary Face
- Existing Road Edge
- Proposed 8m high lighting pole
- Blister Tactile Paving, Concrete, Buff Colour
- Retained Trees/Hedges
- Requires Remediation to Retain
- Removed Trees/Hedges

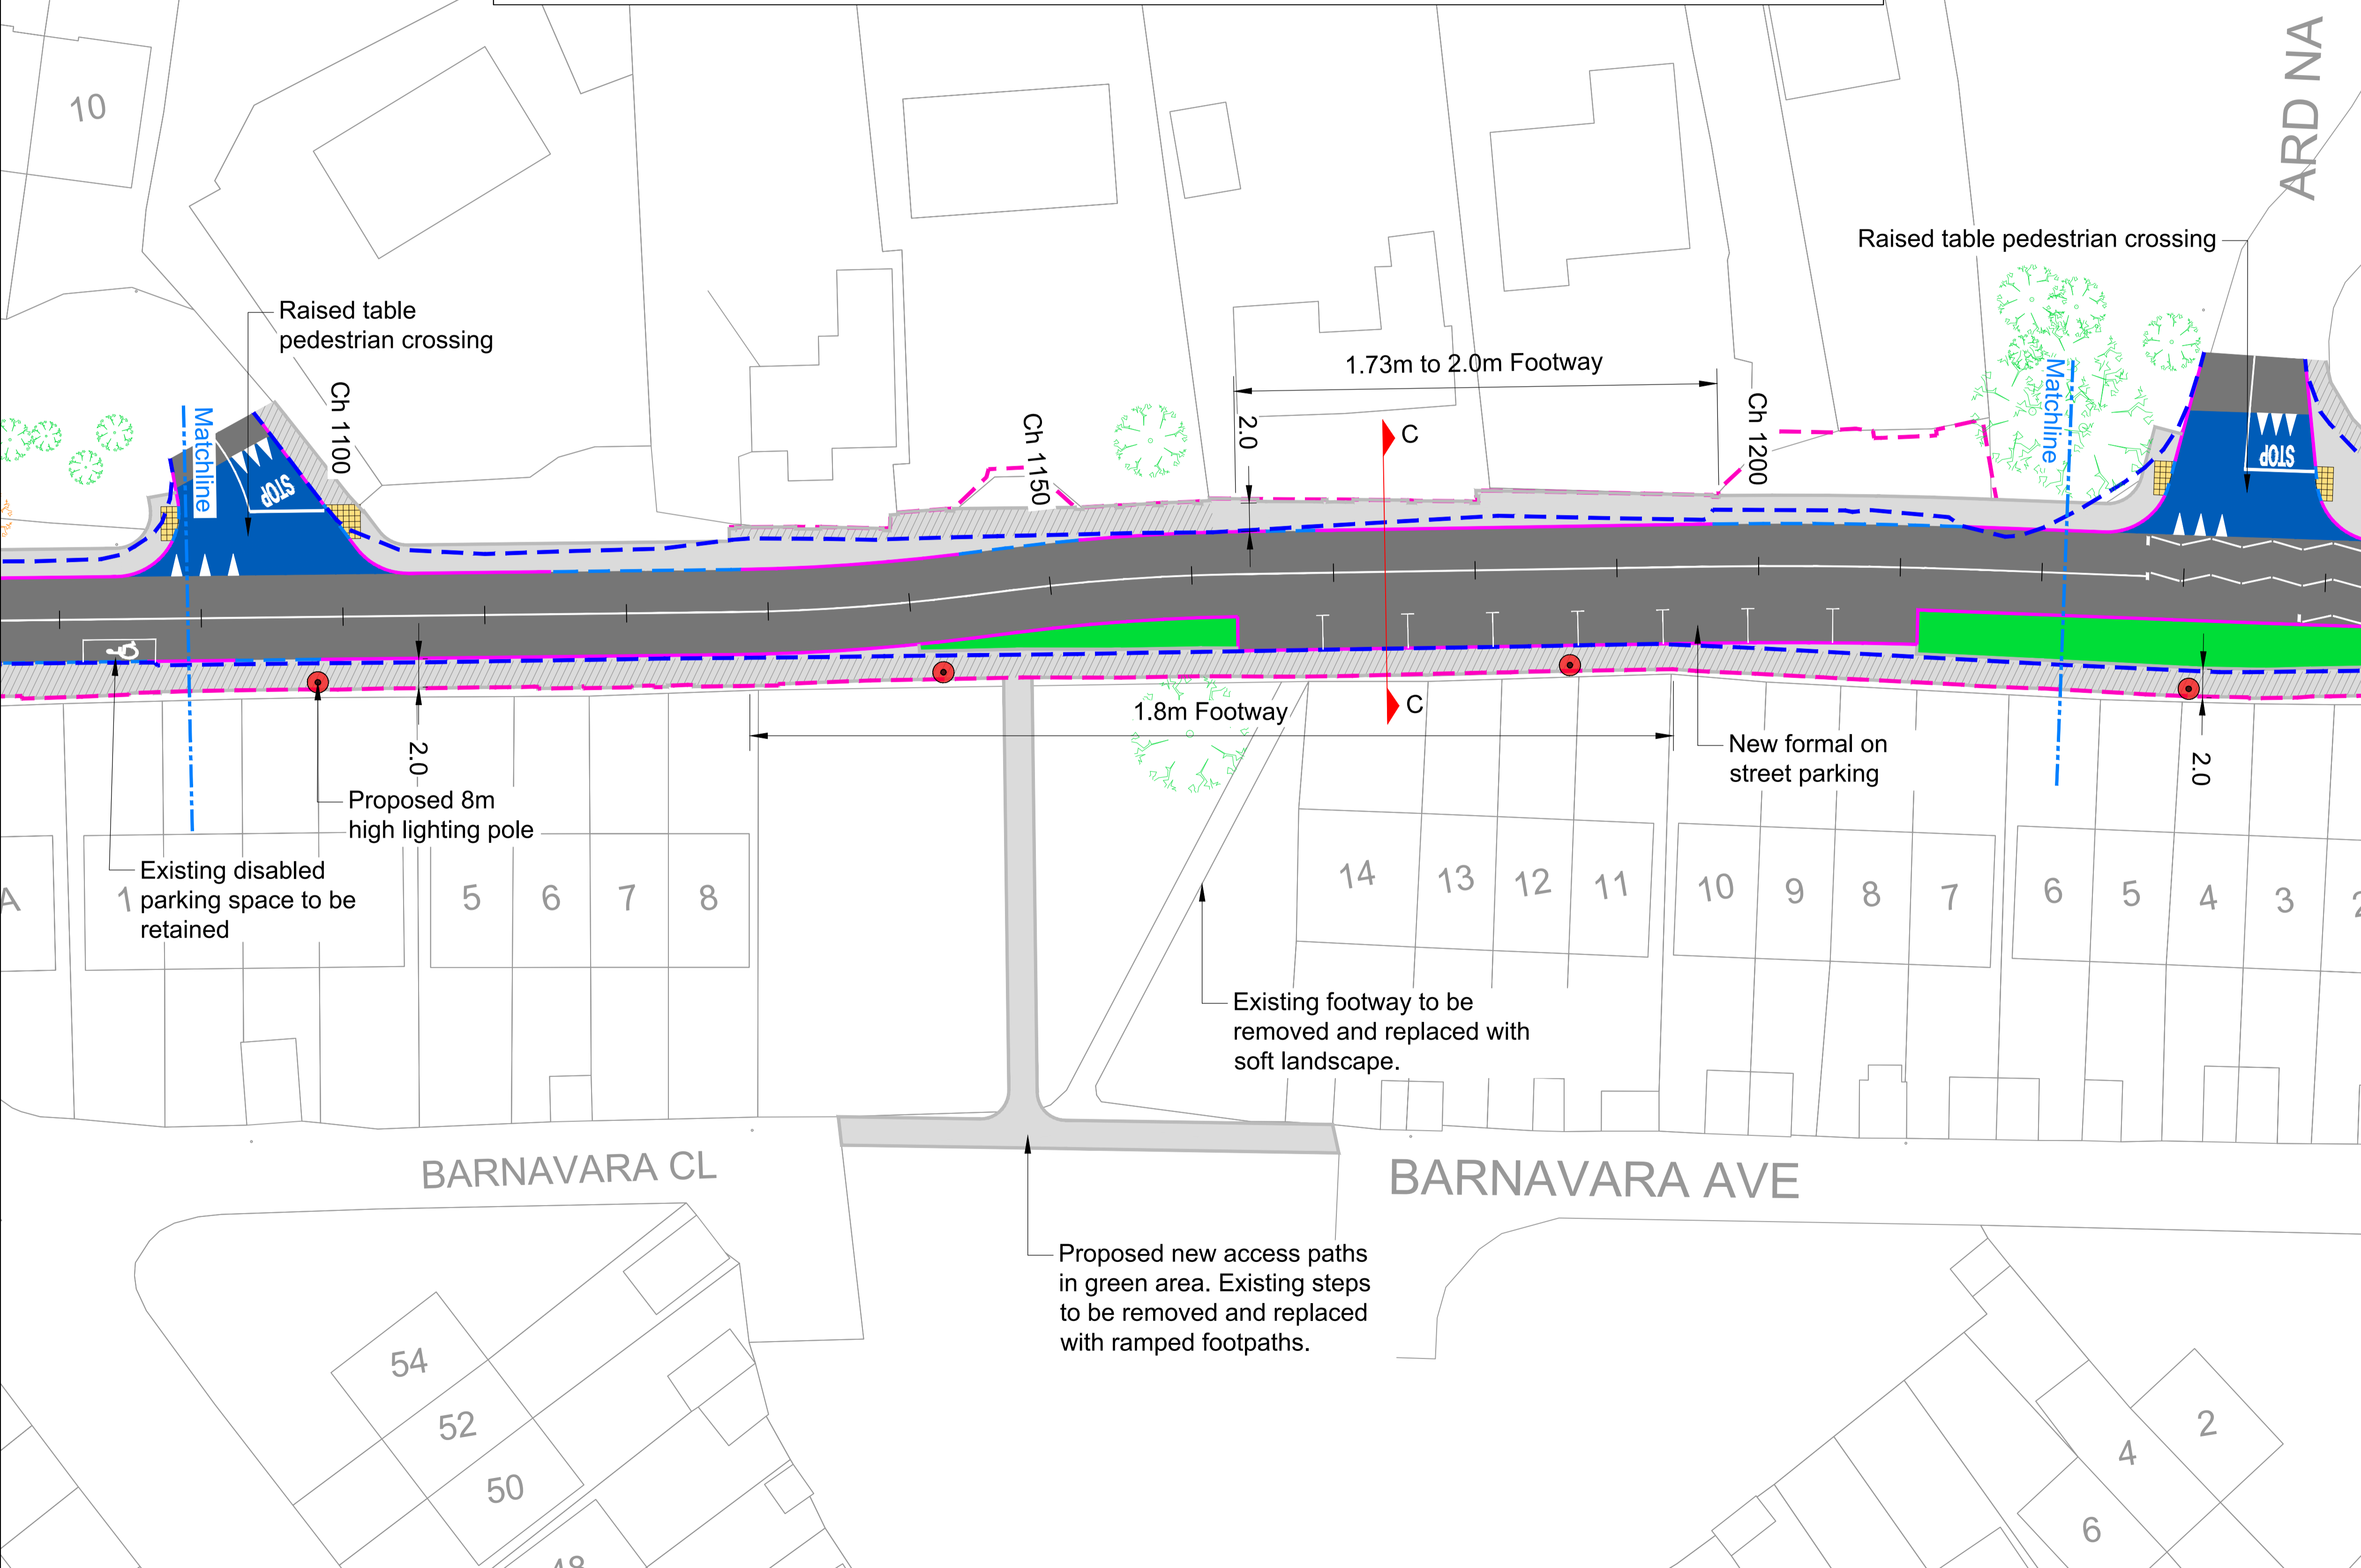

- Notes**
1. This drawing to be read in conjunction with all relevant Engineers drawings and specifications.
 2. All dimensions are in metres (m).
 3. Use figured dimensions only. Do not scale from this drawing. All dimensions to be checked on site.
 4. All levels in metres O.D. (Malin).
 5. All coordinates relate to ITM - Irish Transverse Mercator.

Rev	Date	Drawn	Description	Ch'k'd	App'd
P06	31/05/2023	AS	For Approval	EP	JH
P05	25/04/2023	AS	Draft	EP	AC
P04	06/04/2023	AK	Draft	EP	AC
P03	29/03/2023	AS	Draft	EP	AC
P02	01/03/2023	DK	Draft	EP	AC
P01	17/01/2023	DK	Draft	EP	AC

MOTT MACDONALD


Mott MacDonald
5 Eastgate Avenue, Eastgate
Little Island
Co. Cork
T45EE72
T +353 (0)21 4809800
E cork@mottmac.com
W mottmac.com



Cork City Council
Cork City Council
City Hall
Anglesea Street
Cork, T12 T997

Title
Banduff Road Scheme
General Layout
Sheet 9 of 11

Designed	M. Zakowska	MZ	Eng check	Ł. Chojnacki	ŁCH
Drawn	A. Stasiak	AS	Coordination	E. Peters	EP
Dwg check	E. Peters	EP	Approved	J. Hawe	JH
Scale at A1	1:250	Status	DRF	Rev	P06
				Security	STD

Drawing Number
229101197-MMD-0000-XX-DR-C-0009

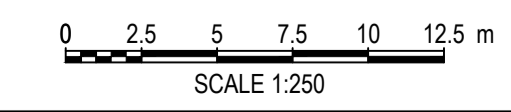

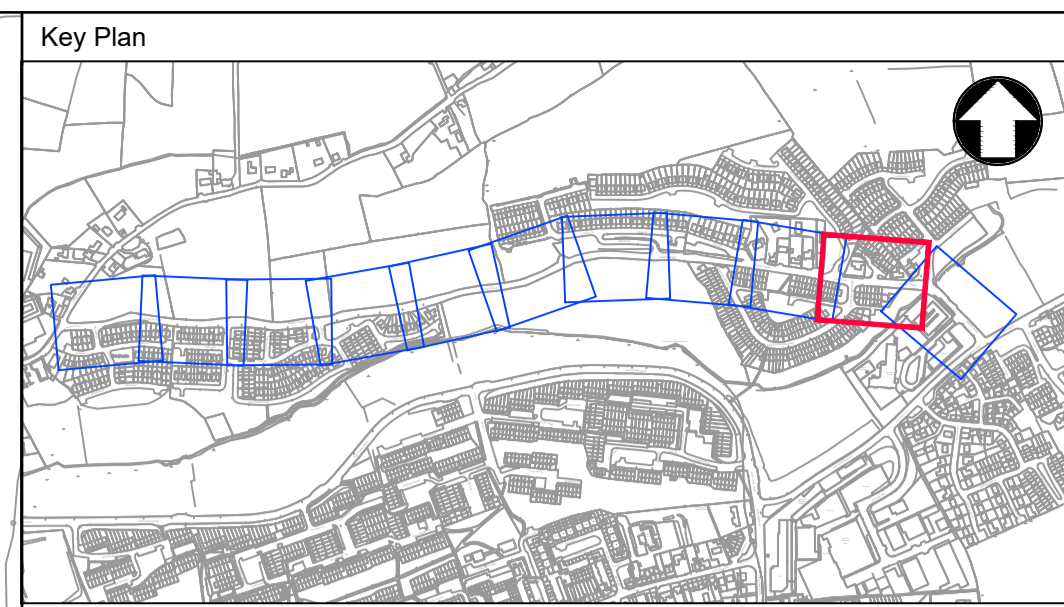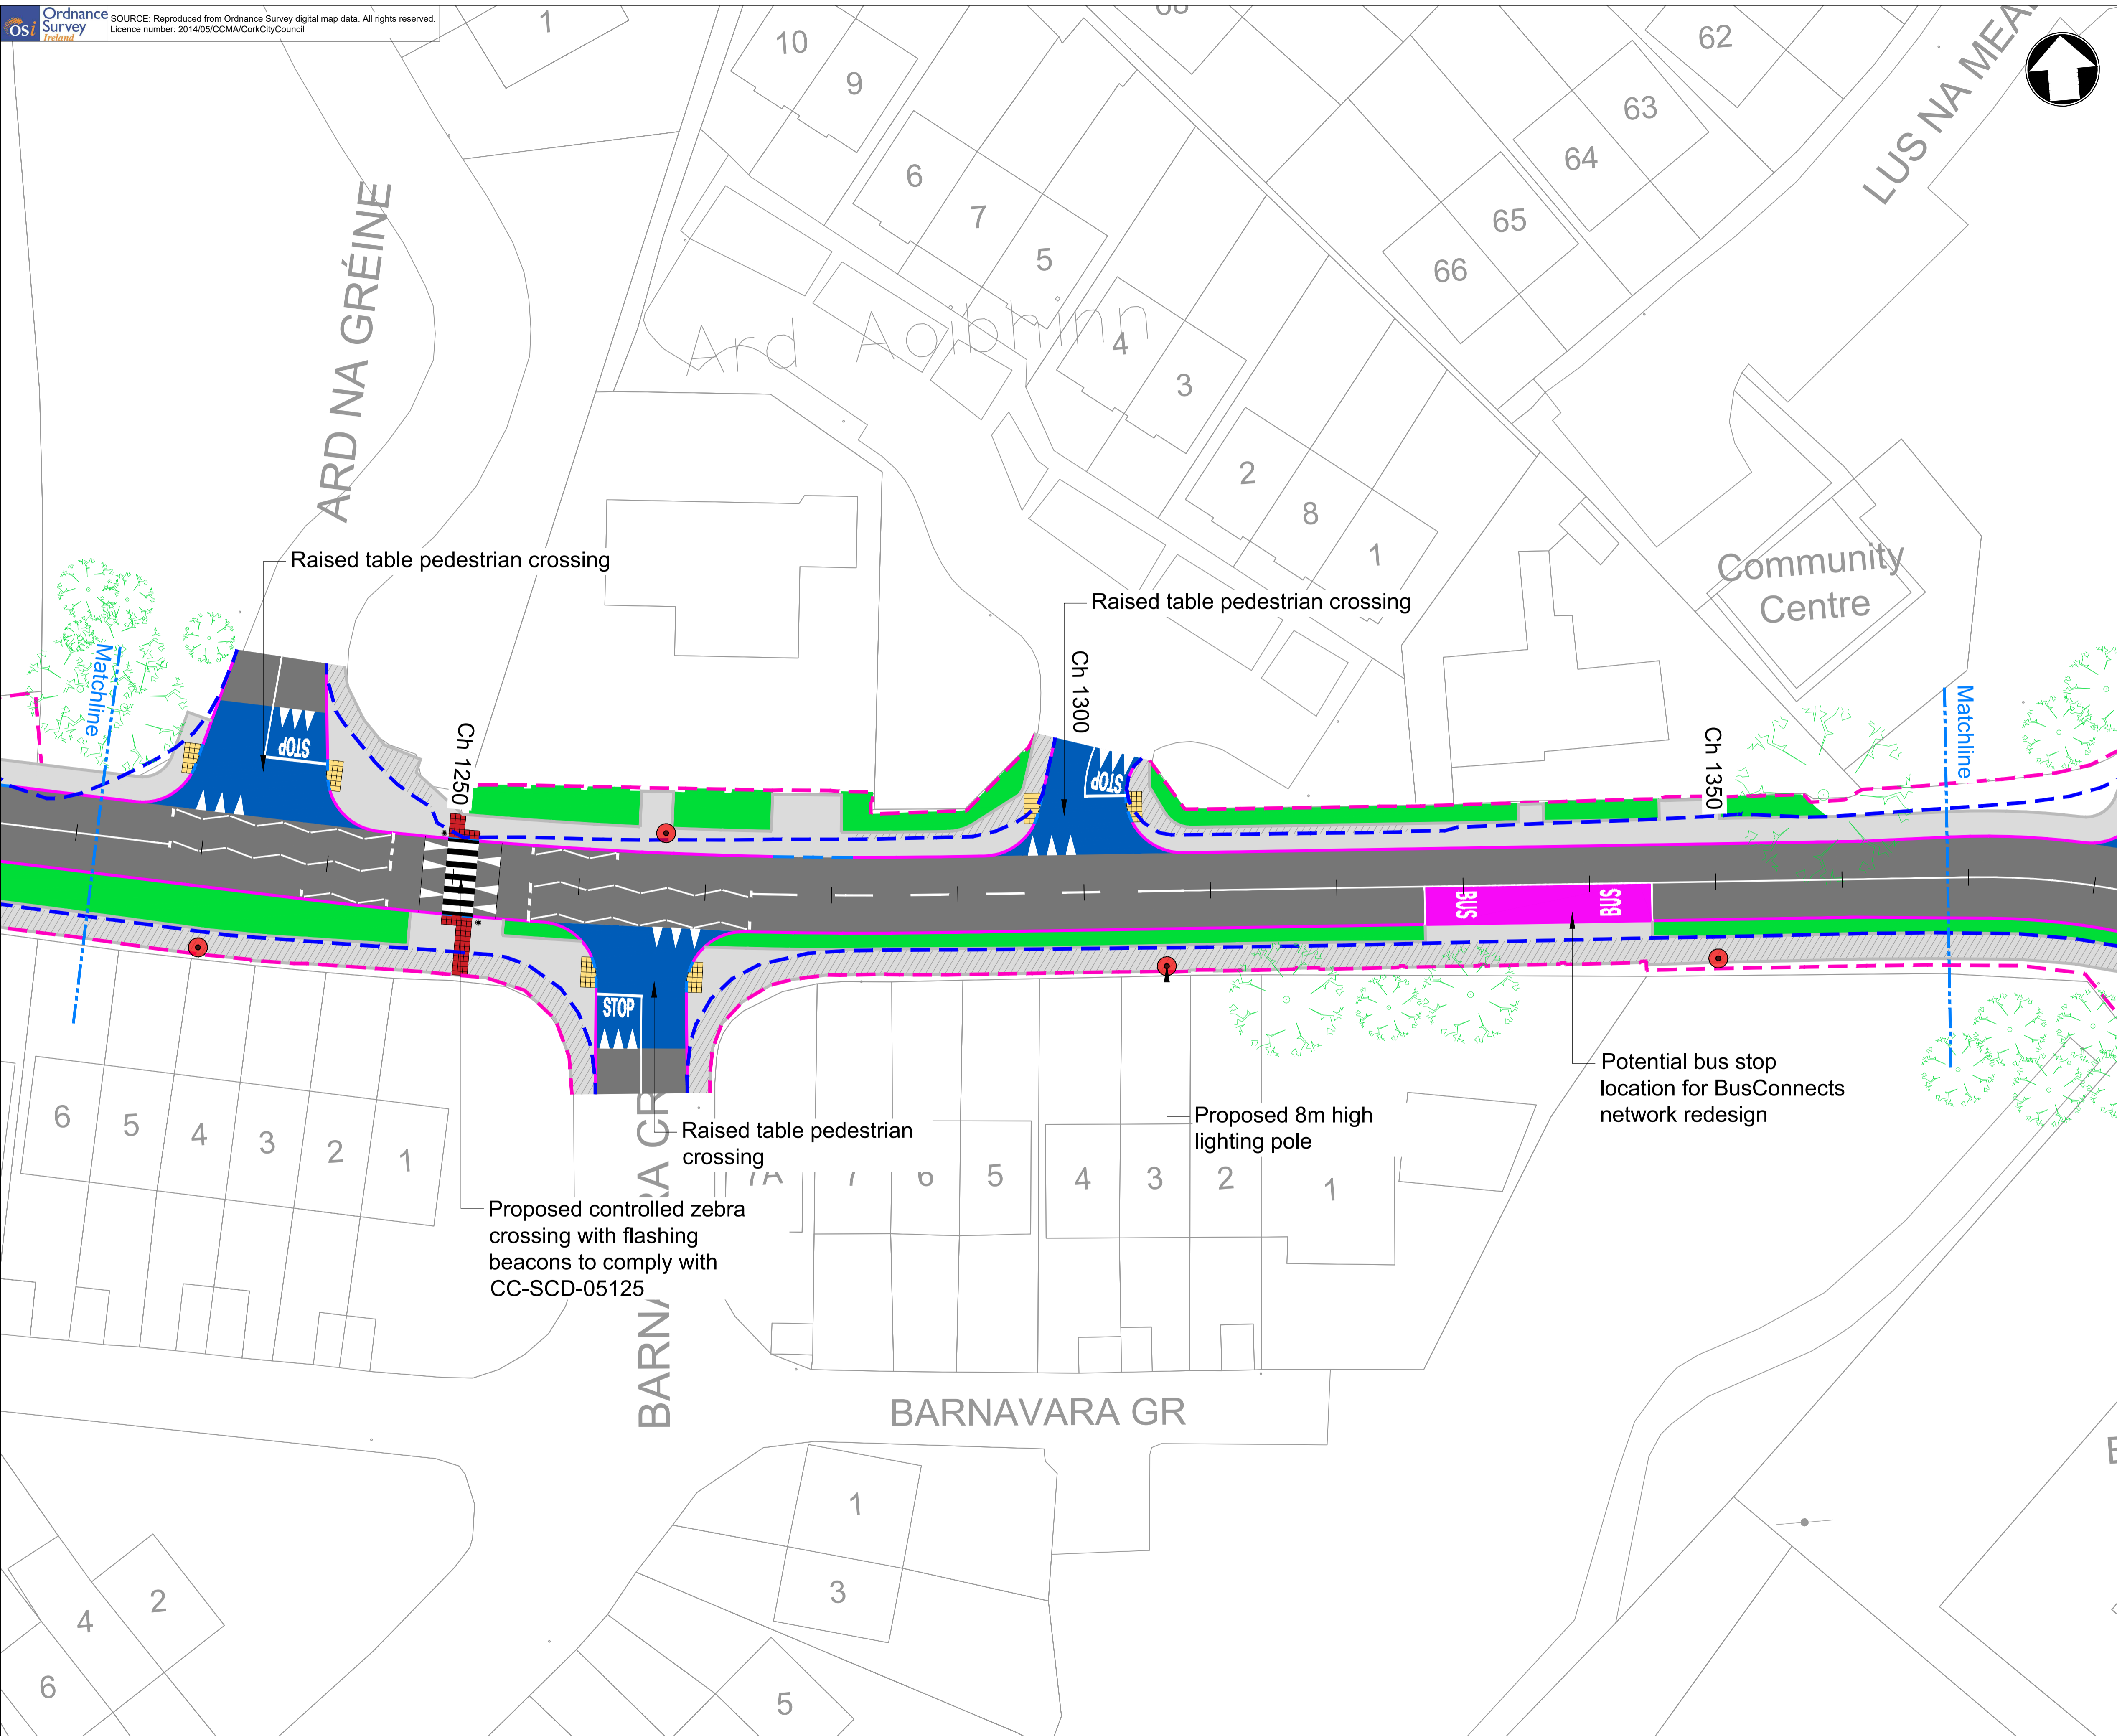

Key to symbols

- Asphalt Carriageway
- Concrete Footway to TII CC-SCD-01105.
- Existing Footway
- Tie in to Existing Footway Network
- Proposed Raised Entry Treatment at Side Road Junctions
- Grassed Area
- Kerb, Concrete, 125mm Upstand
- Kerb, Concrete, 6 - 25mm Upstand / Bevelled
- Existing Boundary Face
- Existing Road Edge
- Proposed 8m high lighting pole
- Blister Tactile Paving, Concrete, Buff Colour
- Retained Trees/Hedges
- Requires Remediation to Retain
- Removed Trees/Hedges

- Notes**
1. This drawing to be read in conjunction with all relevant Engineers drawings and specifications.
 2. All dimensions are in metres (m).
 3. Use figured dimensions only. Do not scale from this drawing. All dimensions to be checked on site
 4. All levels in metres O.D. (Malin).
 5. All coordinates relate to ITM - Irish Transverse Mercator.

Rev	Date	Drawn	Description	Ch'k'd	App'd
P06	31/05/2023	AS	For Approval	EP	JH
P05	25/04/2023	AS	Draft	EP	AC
P04	06/04/2023	AK	Draft	EP	AC
P03	31/03/2023	AS	Draft	EP	AC
P02	01/03/2023	DK	Draft	EP	AC
P01	17/01/2023	DK	Draft	EP	AC

MOTT MACDONALD


Mott MacDonald
5 Eastgate Avenue, Eastga
Little Island
Co. Cork
T45EE72
T +353 (0)21 4809800
E cork@mottmac.com
W mottmac.com




Cork City Council
Cork City Council
City Hall
Anglesea Street
Cork, T12 T997

Title
Banduff Road Scheme
General Layout
Sheet 10 of 11

Designed	M. Zakowska	MZ	Eng check	Ł. Chojnacki	ŁCH
Drawn	A. Stasiak	AS	Coordination	E. Peters	EP
Dwg check	E. Peters	EP	Approved	J. Howe	JH
Scale at A1	1:250	Status	DRF	Rev	P06
				Security	STD

Drawing Number
229101197-MMD-0000-XX-DR-C-0010

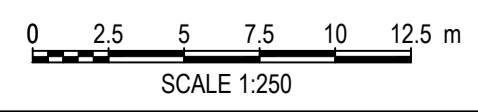

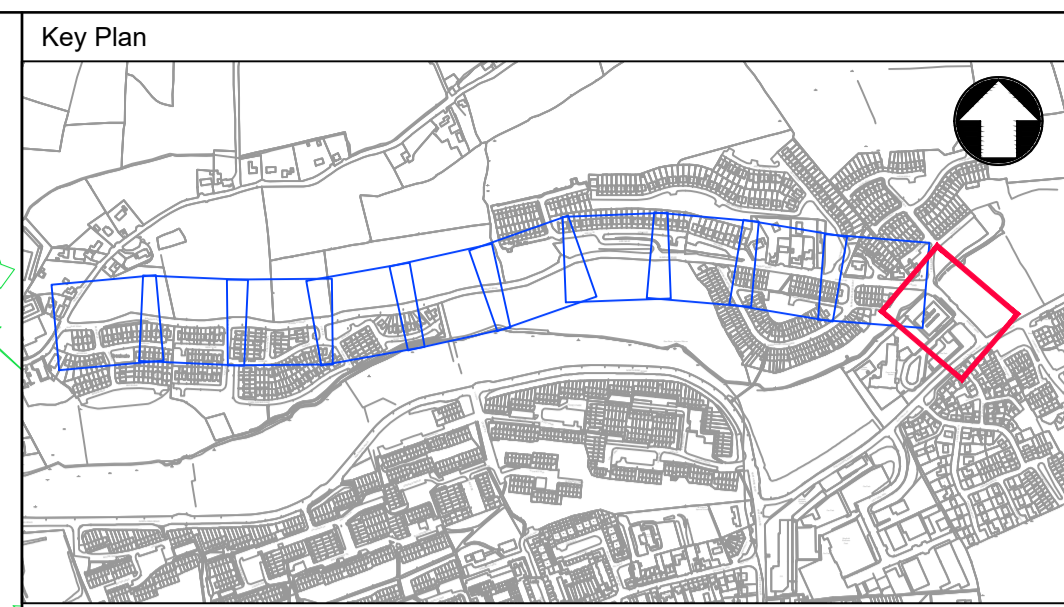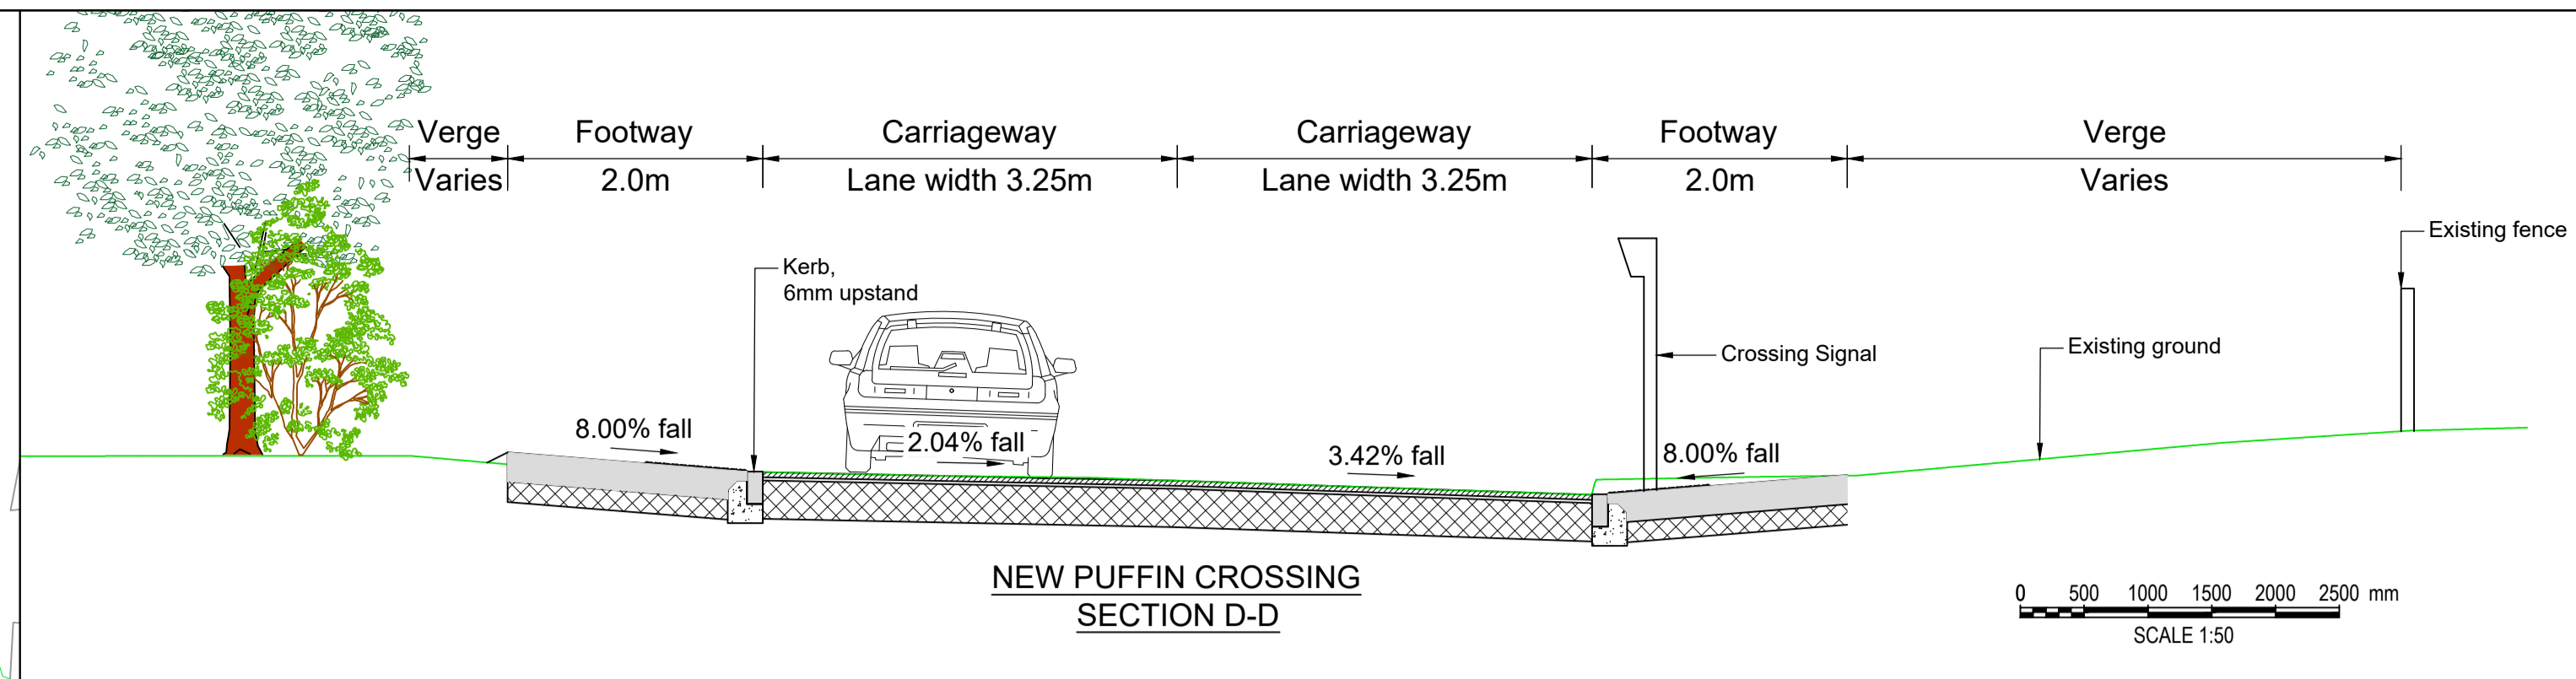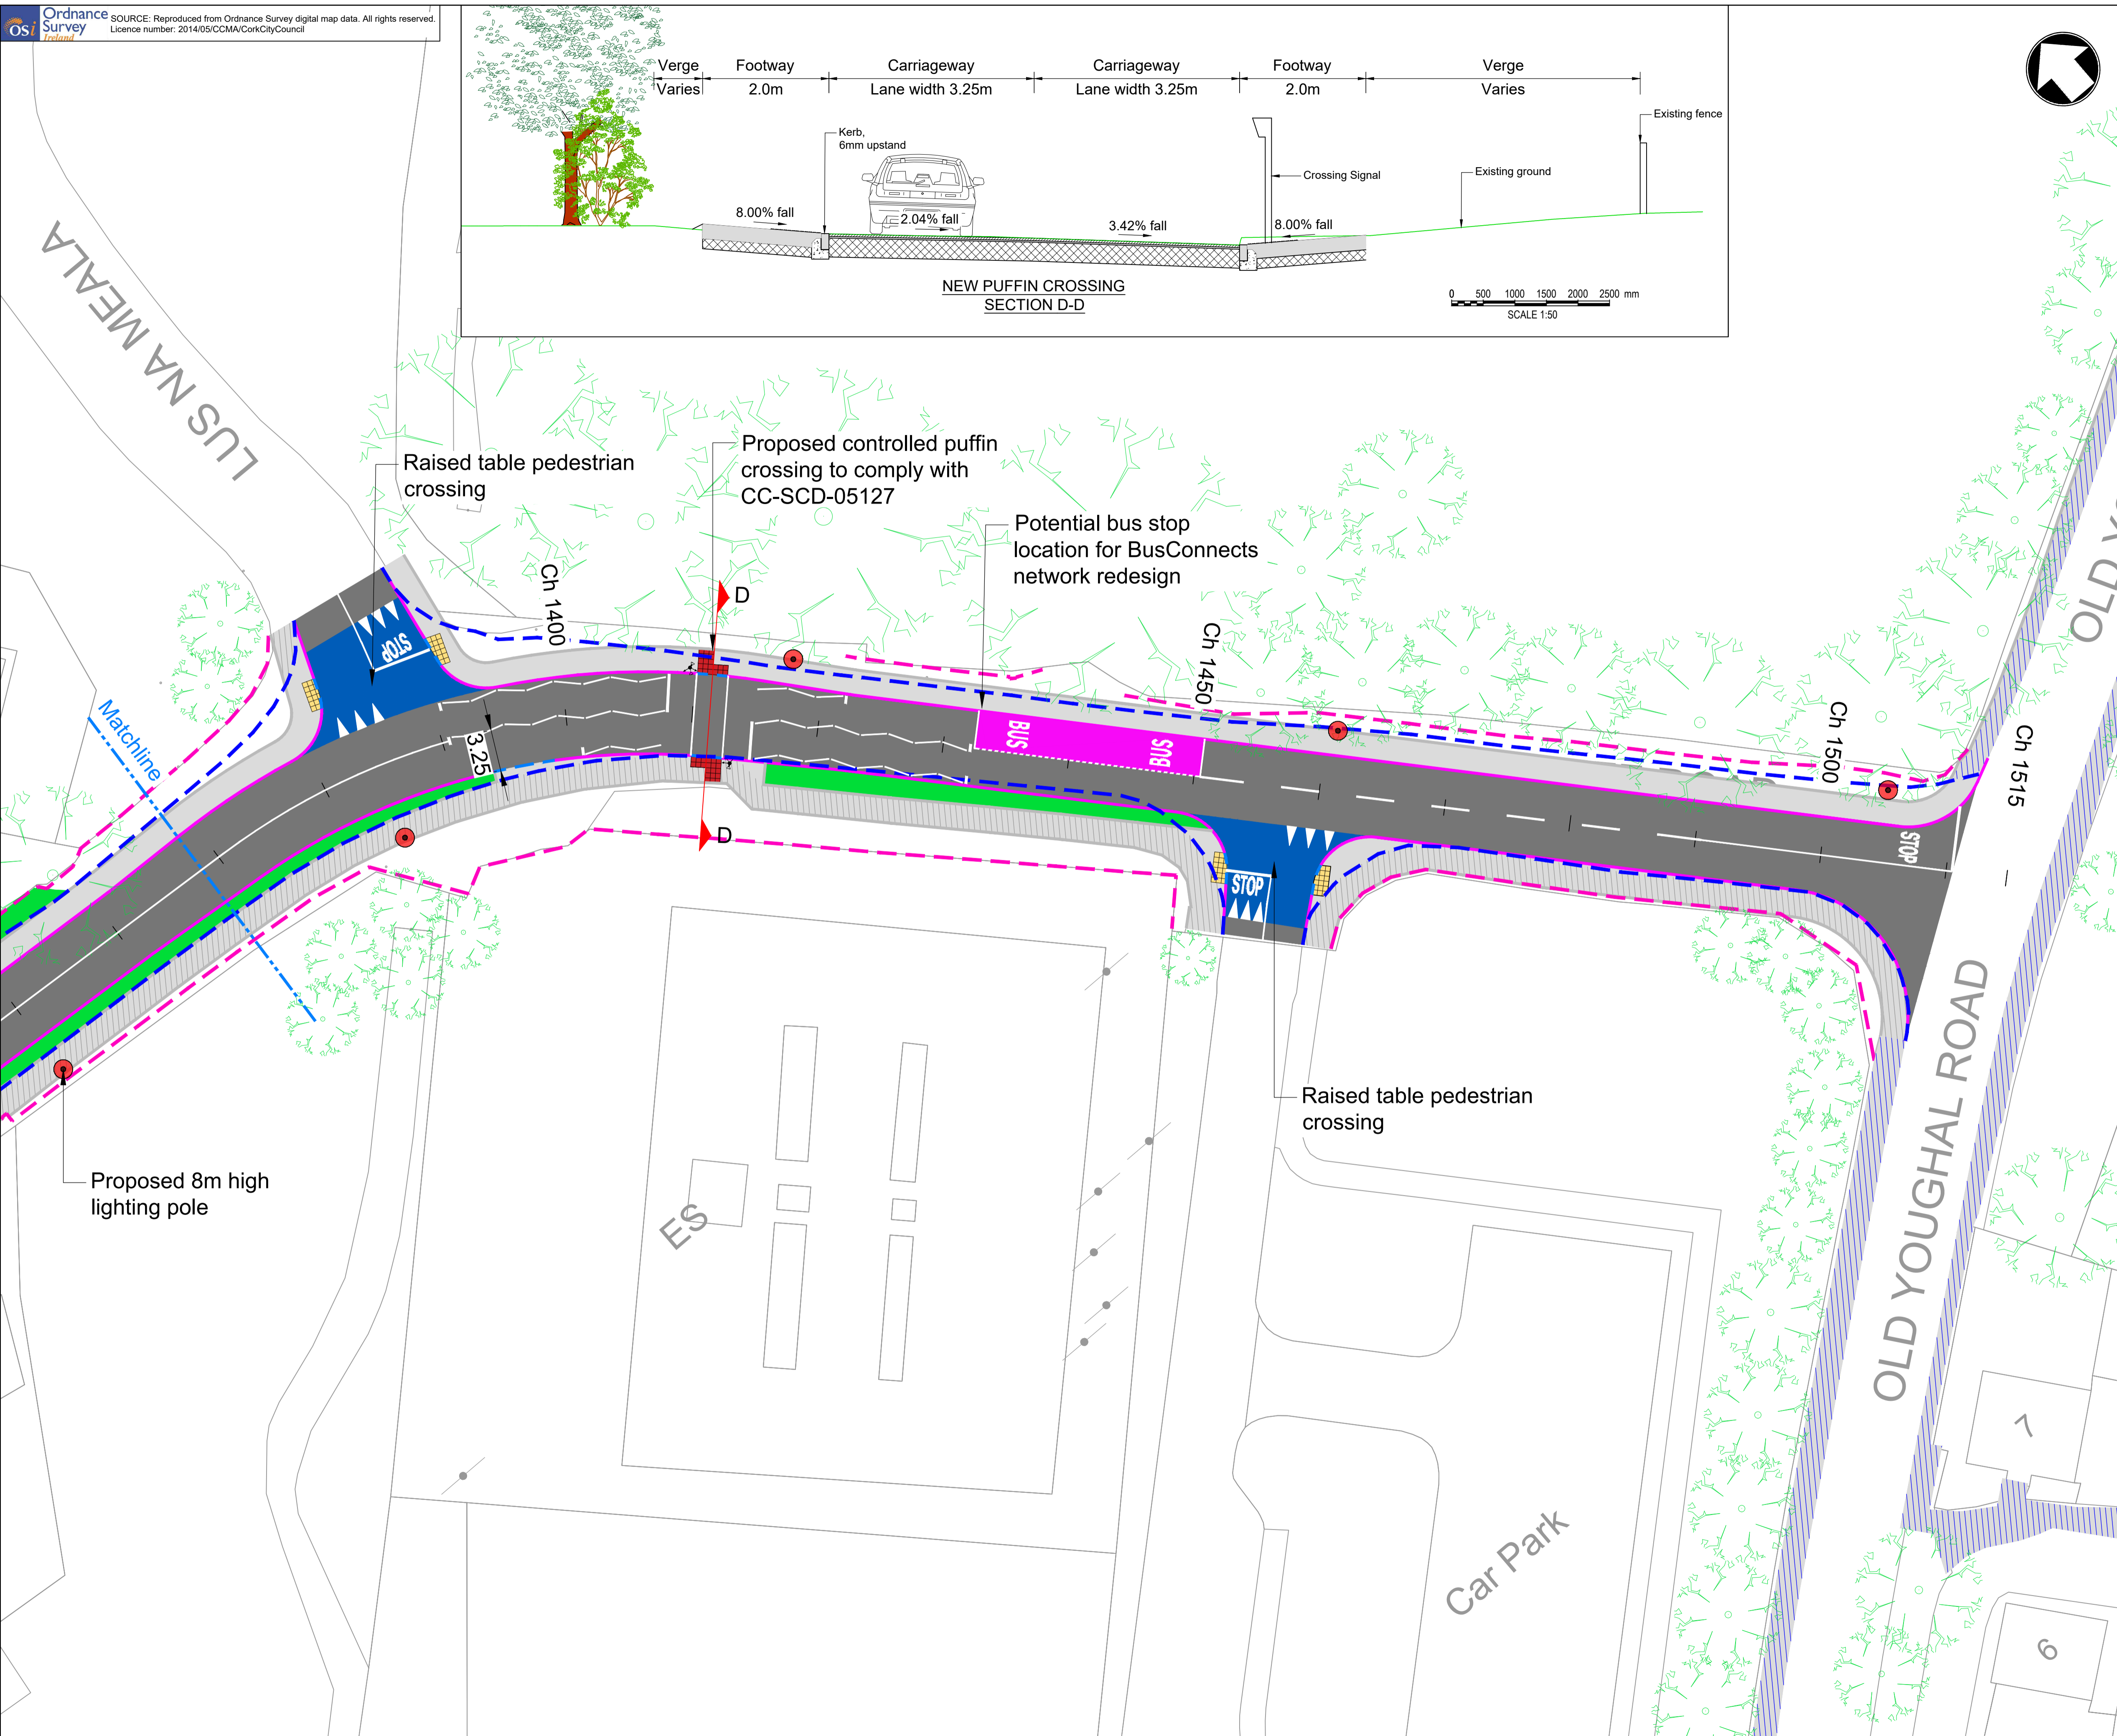

Key to symbols

- Asphalt Carriageway
- Concrete Footway to TII CC-SCD-01105
- Existing Footway
- Tie in to Existing Footway Network
- Proposed Raised Entry Treatment at Side Road Junctions
- Grassed Area
- Kerb, Concrete, 125mm Upstand
- Kerb, Concrete, 6 - 25mm Upstand / Bevelled
- Existing Boundary Face
- Existing Road Edge
- Proposed 8m high lighting pole
- Blister Tactile Paving, Concrete, Buff Colour
- Retained Trees/Hedges
- Requires Remediation to Retain
- Removed Trees/Hedges

- Notes**
- This drawing to be read in conjunction with all relevant Engineers drawings and specifications.
 - All dimensions are in metres (m).
 - Use figured dimensions only. Do not scale from this drawing. All dimensions to be checked on site.
 - All levels in metres O.D. (Malin).
 - All coordinates relate to ITM - Irish Transverse Mercator.

Rev	Date	Drawn	Description	Ch'k'd	App'd
P06	31/05/2023	AS	For Approval	EP	JH
P05	25/04/2023	AS	Draft	EP	AC
P04	06/04/2023	AK	Draft	EP	AC
P03	31/03/2023	AS	Draft	EP	AC
P02	01/03/2023	DK	Draft	EP	AC
P01	17/01/2023	DK	Draft	EP	AC

MOTT MACDONALD

Mott MacDonald
 5 Eastgate Avenue, Eastga
 Little Island
 Co. Cork
 T45EE72
 T +353 (0)21 4809800
 E cork@mottmac.com
 W mottmac.com

Client

Cork City Council
 Comhairle Cathrach Chorcaí
 Cork City Council
 City Hall
 Anglesea Street
 Cork, T12 T997

Title
 Banduff Road Scheme
 General Layout
 Sheet 11 of 11

Designed	M. Zakowska	MZ	Eng check	Ł. Chojnacki	ŁCH
Drawn	A. Stasiak	AS	Coordination	E. Peters	EP
Dwg check	E. Peters	EP	Approved	J. Hawe	JH
Scale at A1	1:250	Status	DRF	Rev	P06
				Security	STD