



LEGEND

-  Existing Pavement Retained
-  Proposed Asphalt Pavement
-  Existing Footpath/ Traffic Island Retained
-  Proposed Concrete Footway
-  Existing Walkway
-  Proposed Asphalt Walkway
-  Traffic Island to be Removed
-  Tactile Paving (Controlled Crossing)
-  Corduroy Hazard Warning Surface
-  Proposed Standard Kerb
-  Proposed Transition Kerb
-  Proposed Kassel Kerb
-  Existing Kerbline to be Removed
-  Existing Kerbline to be Retained

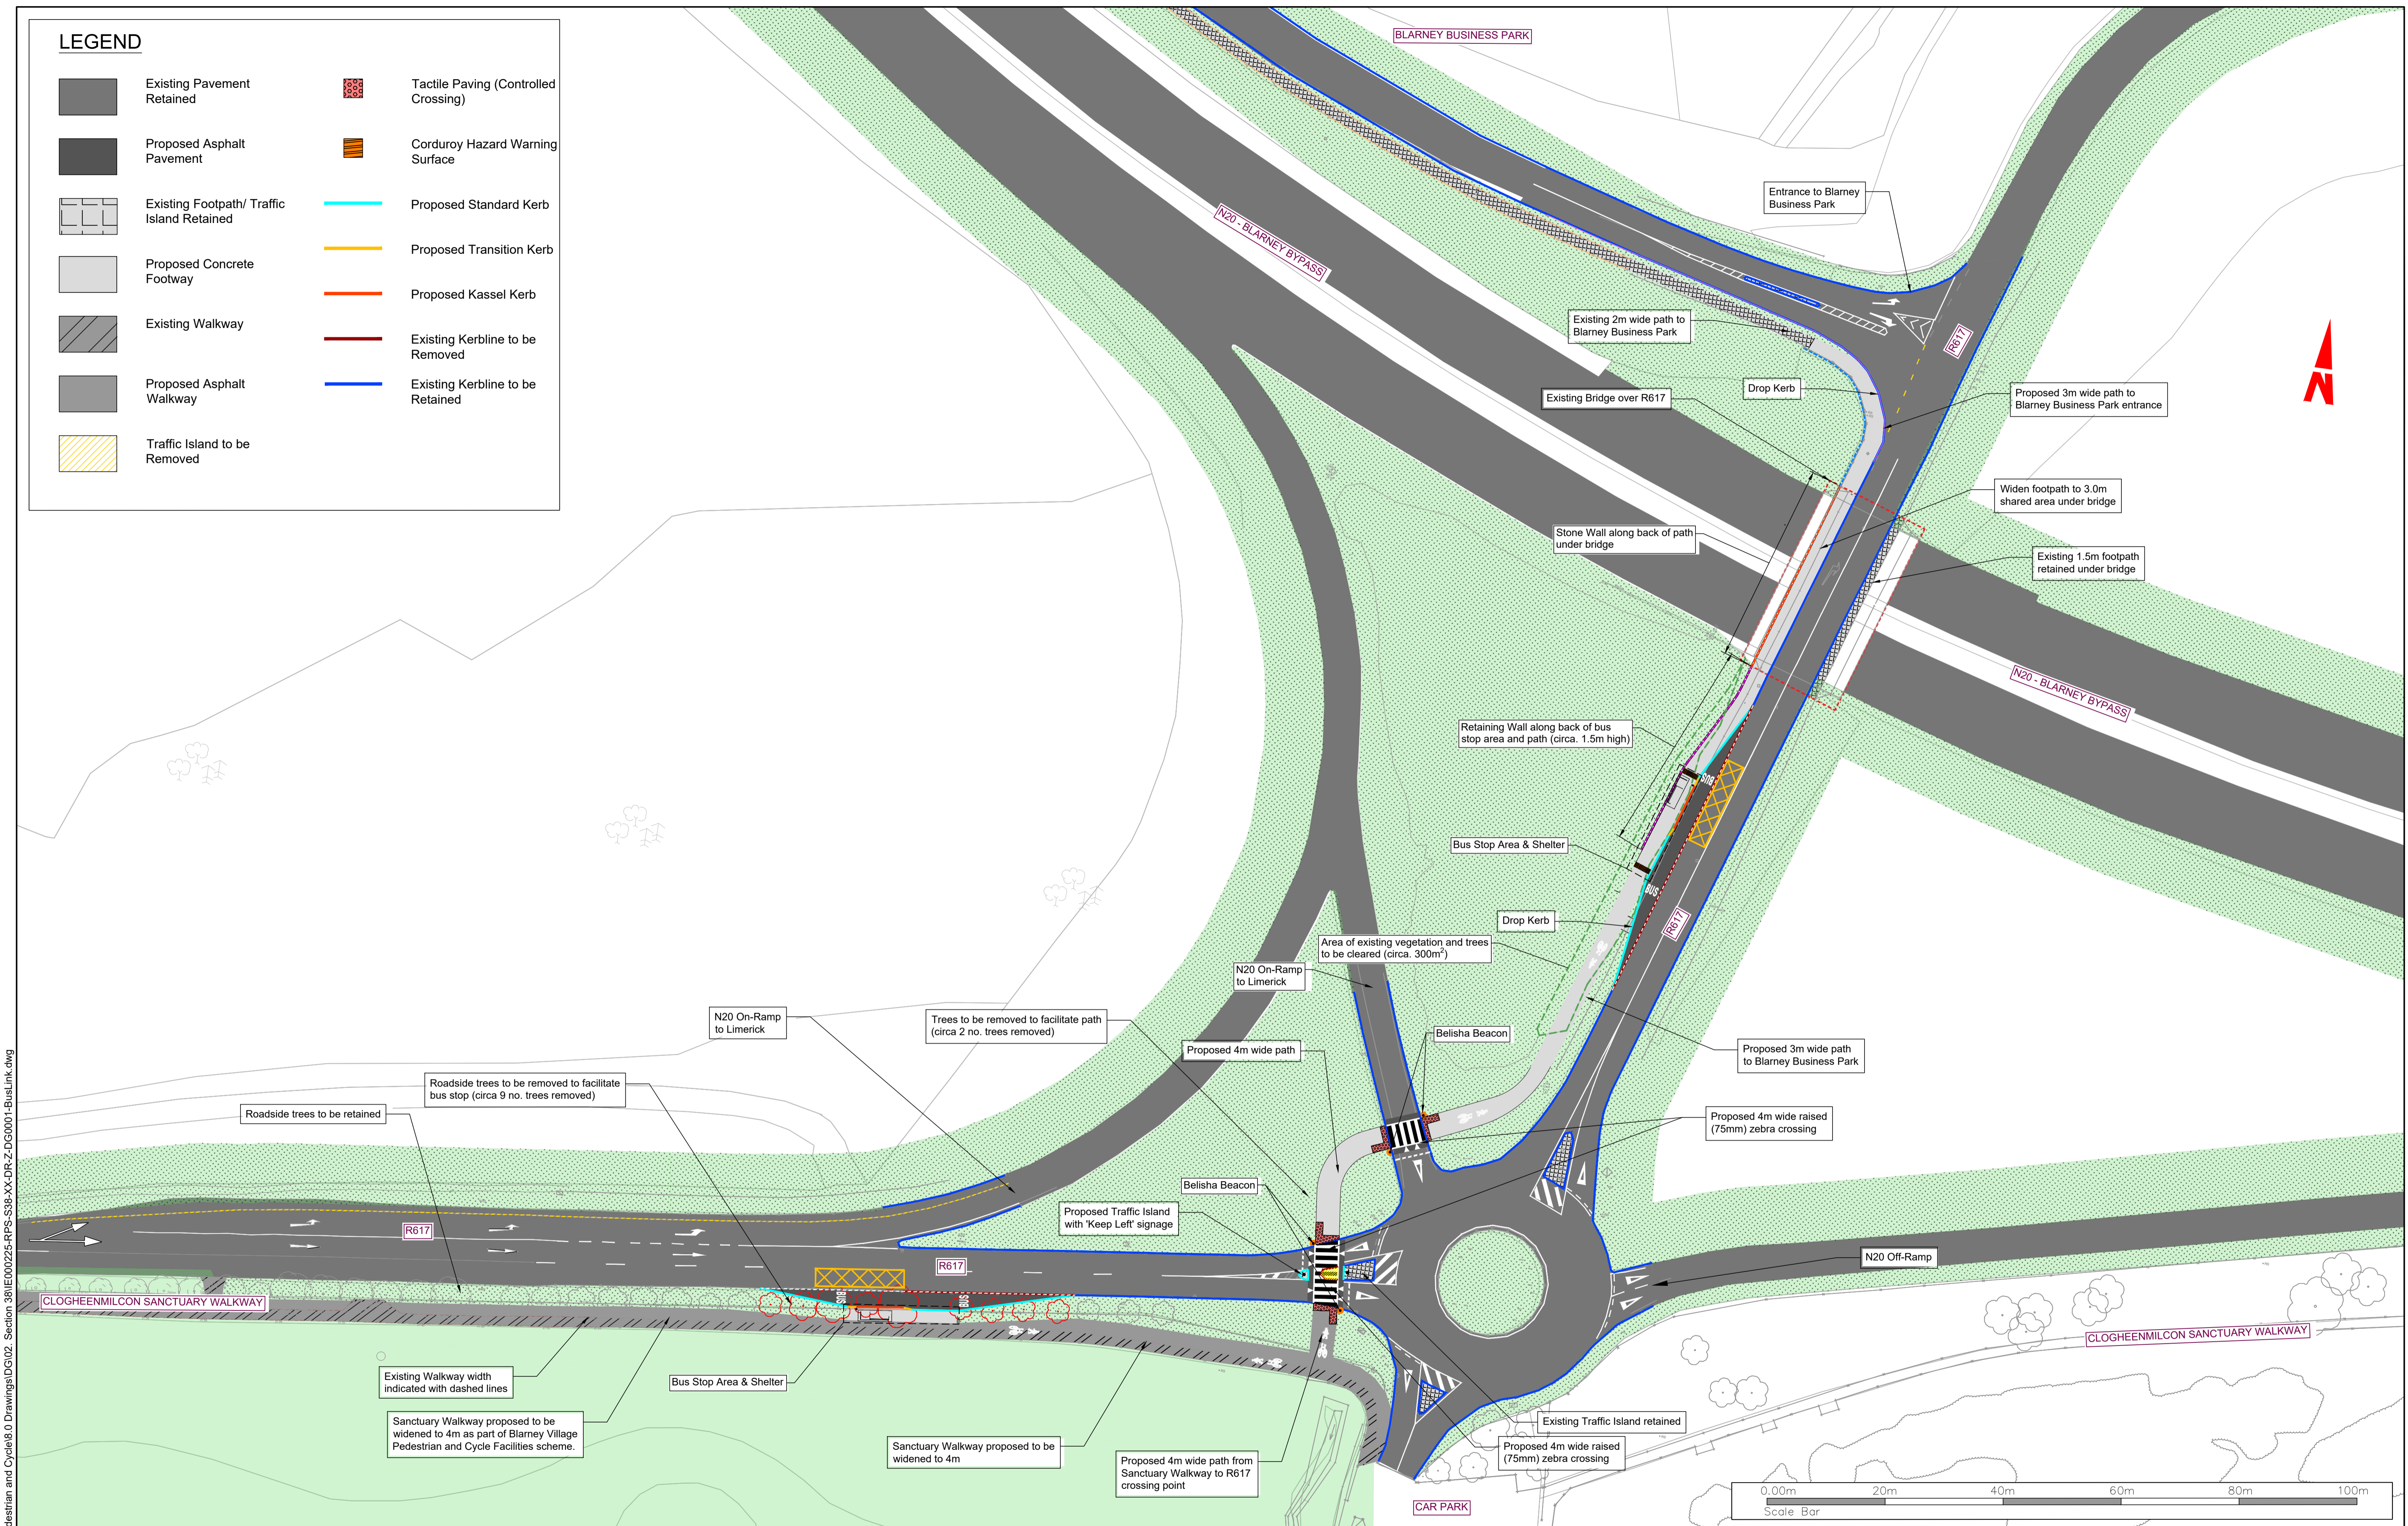

R:\IE000225 - Blarney Village Pedestrian and Cycle\8.0 Drawings\DG02 - Section 38\IE000225-RPS-S38-XX-DR-Z-DG0001-BusLink.dwg

Client



Comhairle Cathrach Chorcaí
Cork City Council

Sanctuary Walkway proposed to be widened to 4m as part of Blarney Village Pedestrian and Cycle Facilities scheme.

Existing Walkway width indicated with dashed lines.

Sanctuary Walkway proposed to be widened to 4m.

Proposed 4m wide path from Sanctuary Walkway to R617 crossing point.

General Notes

(i) Hard copies, dxf and pdf will form a controlled issue of the drawing. All other formats (dwg etc.) are deemed to be an uncontrolled issue and any work carried out based on these files is at the recipient's own risk. RPS will not accept any responsibility for any errors from the use of these files, either by human error by the recipient, listing of the un-dimensioned measurements, compatibility with the recipient's software, and any errors arising when these files are used to aid the recipient's drawing production, or setting out on site.

(ii) DO NOT SCALE, use figured dimensions only.

(iii) This drawing is the property of RPS, it is a project confidential classified document. It must not be copied used or its contents divulged without prior written consent. The needs and expectations of client and RPS must be considered when working with this drawing.

(iv) Information including topographical survey, geotechnical investigation and utility detail used in the design have been provided by others.

(v) All Levels refer to Ordnance Survey Datum, Malin Head.

Rev	Date	Dwg Chk	Amendment / Issue	App
S3-P02	06/10/23	NT	FINAL LAYOUT	
S3-P01	18/09/23	NT	REVIEW & COMMENT	



West Pier
Business Campus
Dun Laoghaire
Co Dublin

T +353 1 4882900
F +353 1 2835676
W www.rpsgroup.com/ireland
E ireland@rpsgroup.com

Scale	1:500 @ A1 1:1000 @ A3
Created on	29/05/23
Sheets	1 of 1

Project **BLARNEY VILLAGE PEDESTRIAN AND CYCLE INFRASTRUCTURE**

Title **OPTIONS SELECTION
BLARNEY BUSINESS PARK LINK
BUS STOP LOCATIONS**

Drawing Number **DG0001** Status **S3** Rev **P02**