



**SECTION 38**

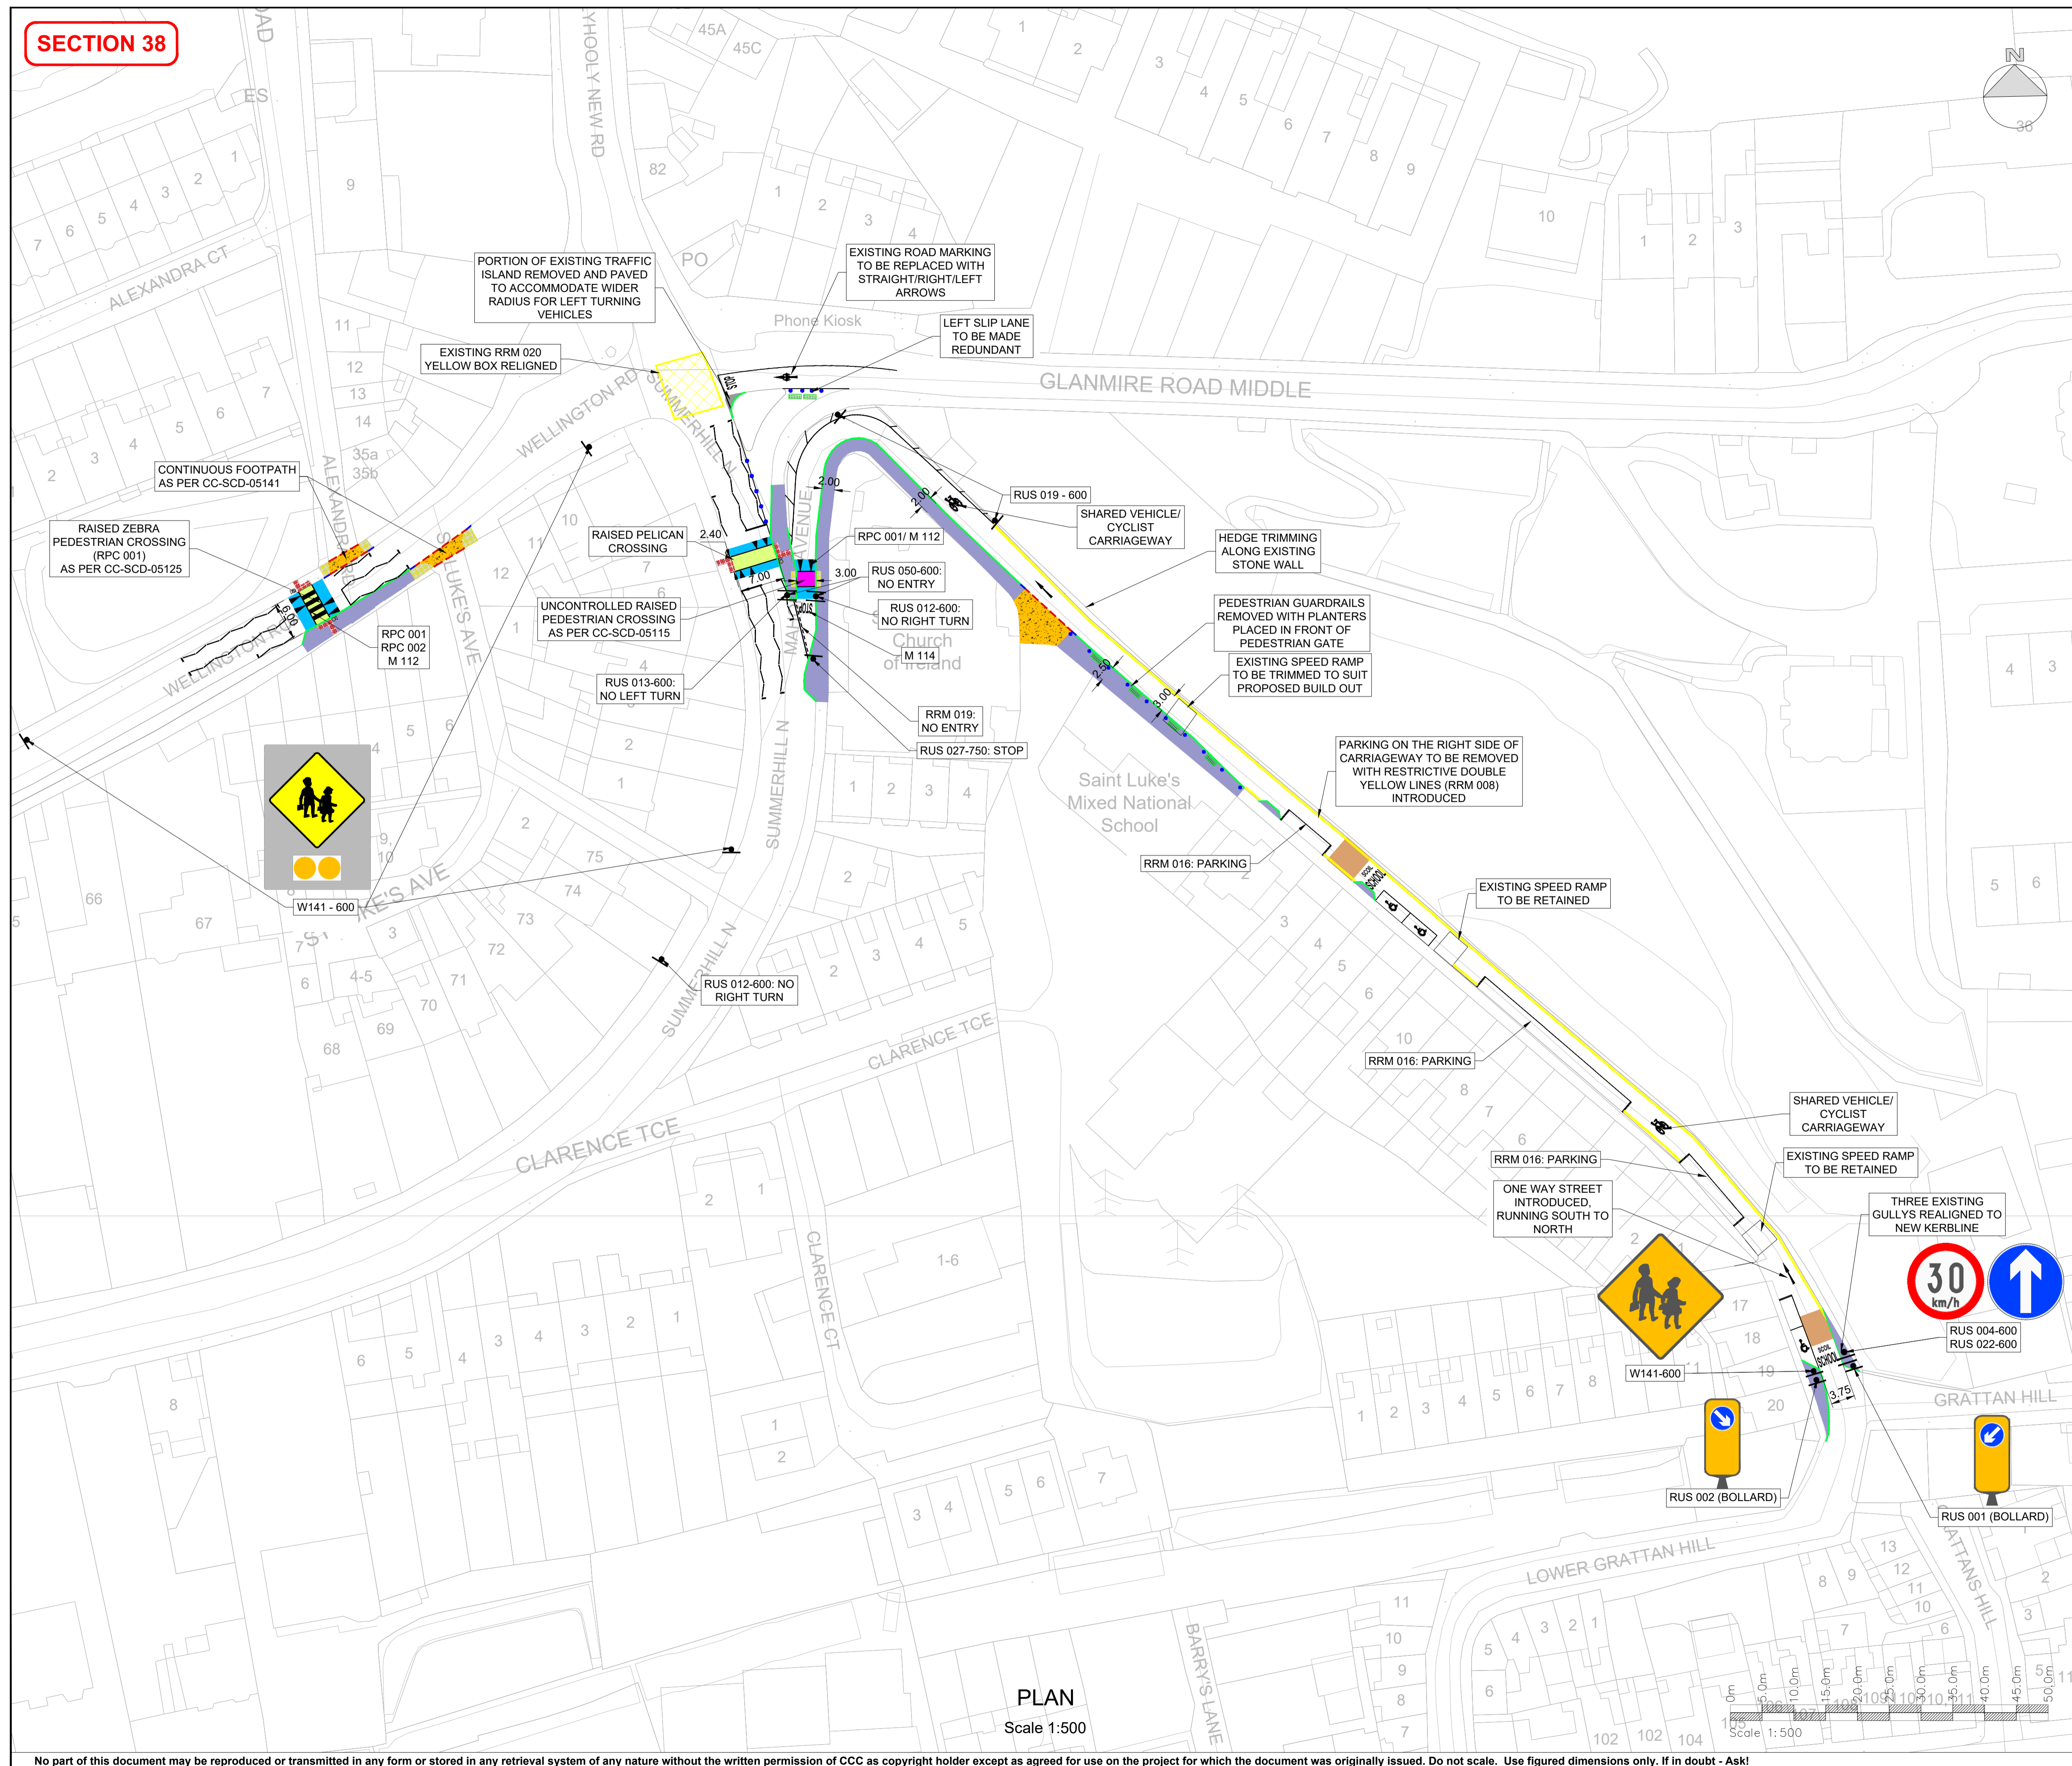

- NOTES**
1. This drawing is the property of Cork City Council. This drawing should not be relied on or used in circumstances other than those for which it was originally prepared and for which Cork City Council was commissioned.
  2. No part of this document may be reproduced or transmitted in any form or stored in any retrieval system of any nature without the written permission of CCC as copyright holder except as agreed for use on the project for which the document was originally issued. Do not scale. Use figured dimensions only. If in doubt - Ask! Co-ordinate system used is Irish Transverse Mercator.
  3. Road markings are for indicative purposes only. Complete Signs and Road Markings drawings to follow.

- LEGEND**
- EXISTING UNCONTROLLED COURTESY CROSSING
  - BUFF COLOURED SURFACING
  - CONTINUOUS FOOTPATH
  - CONTROLLED CROSSING
  - PROPOSED FOOTPATH
  - UNCONTROLLED COURTESY CROSSING
  - RAISED TABLE
  - 125MM HALF-BATTER KERBLINE
  - 25MM BULL NOSE KERBLINE
  - TRANSITION KERB
  - CONTROLLED CROSSING RED TACTILE PAVING
  - UNCONTROLLED CROSSING BUFF TACTILE PAVING
  - 1075MM X 80MM REBOUNDABLE PENCIL BOLLARD
  - PLANTER BOX

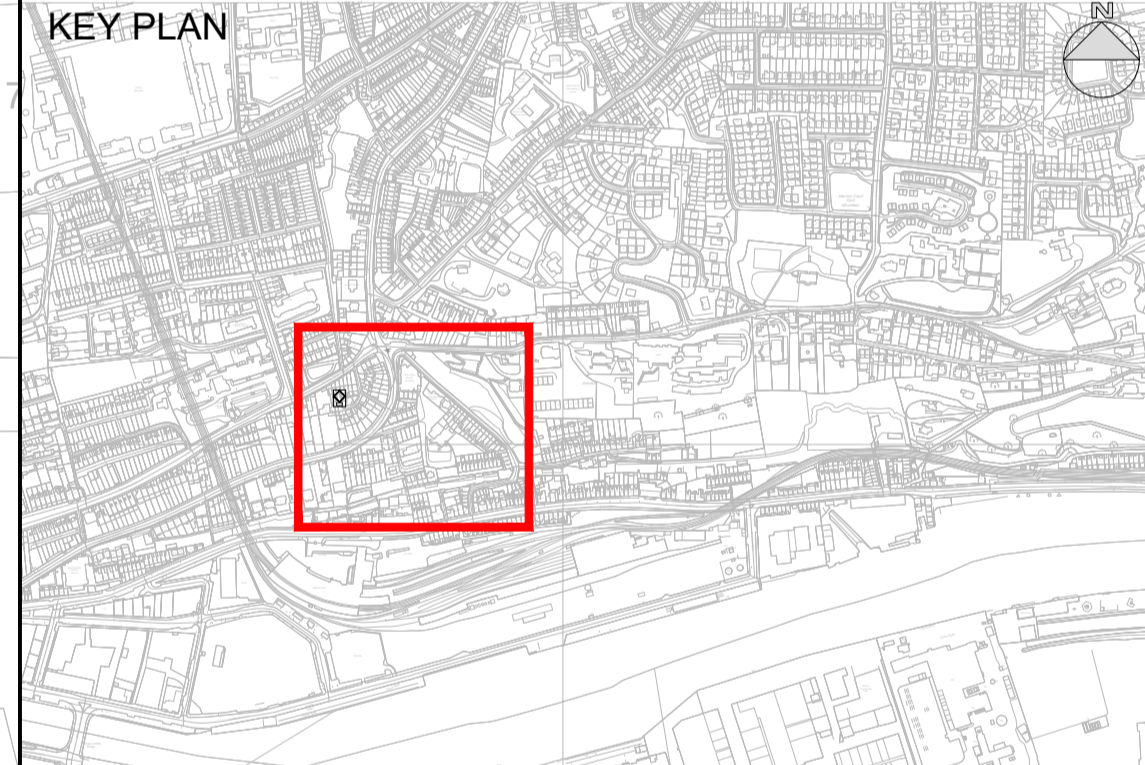

REV	DATE	DESCRIPTION	BY	CHK	APD
P09	02/04/2024	SECTION 38	JH	TM	SC
P08	22/03/2024	REVISED AS STATED	JH	TM	SC
P07	21/03/2024	REVISED AS STATED	JH	TM	SC
P06	06/02/2024	REVISED AS PER NTA DESIGN GUIDE/COMMENTS	JH	TM	SC

CONSULTANT/CLIENT

**SAFE ROUTES TO SCHOOL**

**CLANDILLON CIVIL CONSULTING**

**PROJECT**  
SAFE ROUTES TO SCHOOL  
CORK CITY

**DRAWING TITLE**  
ST. LUKE'S NATIONAL SCHOOL SCHEME  
O'MAHONY'S AVENUE, CORK

PURPOSE OF ISSUE	STATUS/SUITABILITY	SHEET SIZE
SECTION 38	S3 - SUITABLE FOR REVIEW AND COMMENT	A1
DATE	SCALE	REVISION
02/04/2024	1:500	
DRAWING NUMBER		
SRTS-CCC-S01-GA-DR-0010		P09