



SECTION 38

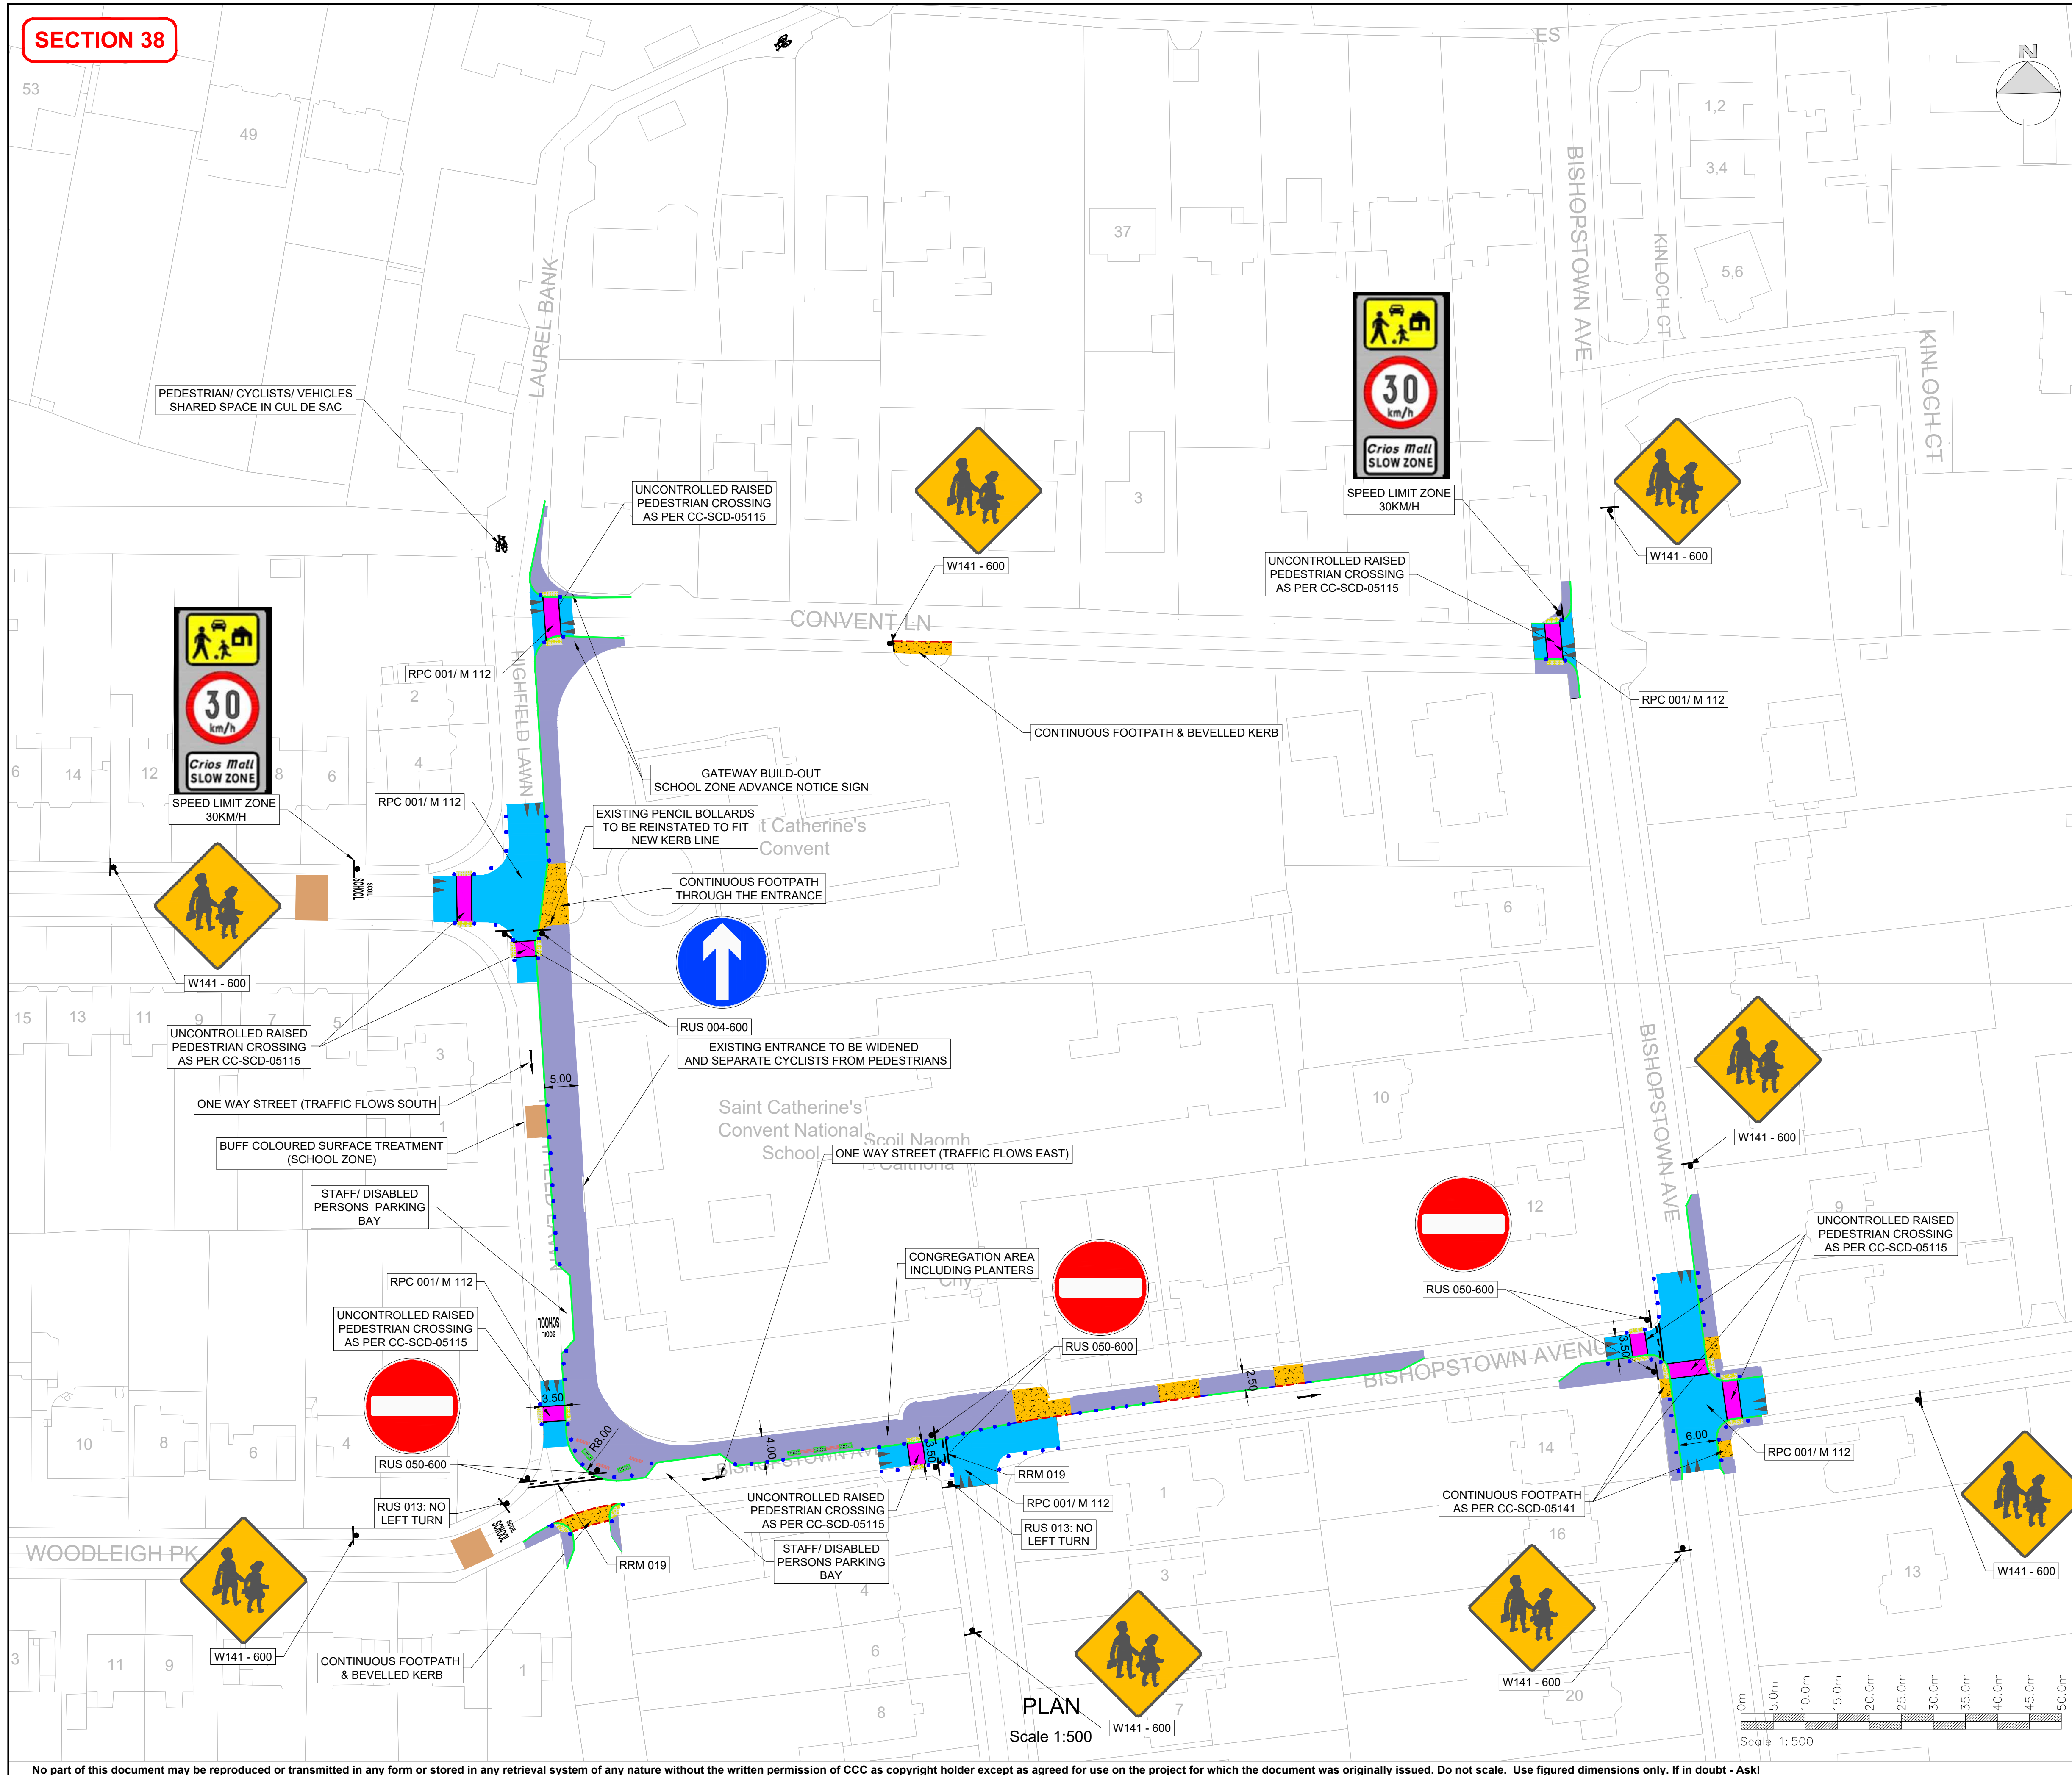

- NOTES**
- This drawing is the property of Cork City Council. This drawing should not be relied on or used in circumstances other than those for which it was originally prepared and for which Cork City Council was commissioned.
 - No part of this document may be reproduced or transmitted in any form or stored in any retrieval system of any nature without the written permission of CCC as copyright holder except as agreed for use on the project for which the document was originally issued. Do not scale. Use figured dimensions only. If in doubt - Ask!
 - Co-ordinate system used is Irish Transverse Mercator.

- LEGEND**
- BUFF COLOURED SURFACING
 - CONTINUOUS FOOTPATH
 - PROPOSED FOOTPATH
 - UNCONTROLLED COURTESY CROSSING
 - RAISED TABLE
 - 125MM HALF-BATTER KERBLINE
 - 25MM BULL NOSE KERBLINE
 - TRANSITION KERB
 - UNCONTROLLED CROSSING BUFF TACTILE PAVING
 - 1075MM X 80MM REBOUNDABLE PENCIL BOLLARD
 - PLANTER BOX
 - OUTDOOR BENCH

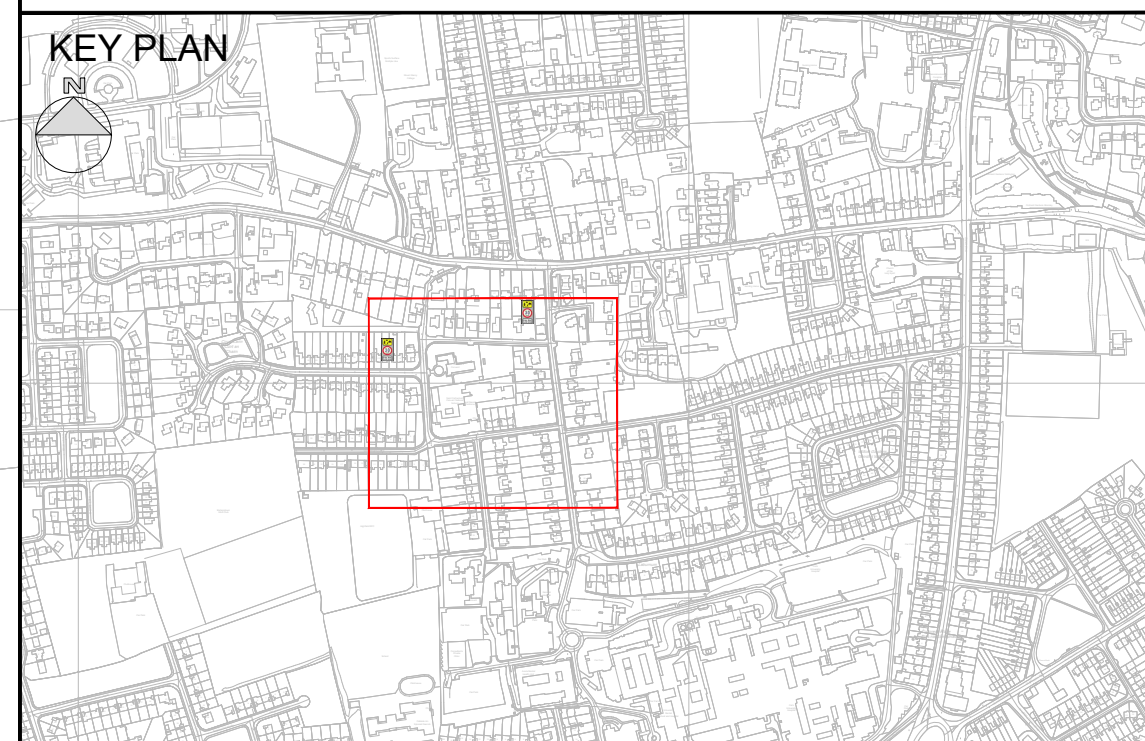

REV	DATE	DESCRIPTION	BY	CHK	APD
P07	02/04/2024	SECTION 38	JH	TM	TM
P06	12/03/2024	BOLLARDS INCREASED ALONG RAISED TABLES	JH	TM	TM
P05	07/02/2024	REVISED AS PER NTA DESIGN GUIDE AND COMMENTS	JH	TM	TM
P04	08/09/2023	REVISED PRELIMINARY DESIGN	JH	TM	TM

CONSULTANT/CLIENT

SAFE ROUTES TO SCHOOL

CLANDILLON CIVIL CONSULTING

PROJECT
SAFE ROUTES TO SCHOOL
CORK CITY

DRAWING TITLE
S05 - SCOIL NAOMH CAITRIONA
BISHOPSTOWN AVENUE WEST, CORK

PURPOSE OF ISSUE	STATUS/SUITABILITY	SHEET SIZE
SECTION 38	S3 - SUITABLE FOR REVIEW AND COMMENT	A1
DATE	SCALE	REVISION
02/04/2024	1:500	
DRAWING NUMBER	P07	
SRTS-CCC-S05-GA-DR-0010		