


Legend:		
Wastewater Details:	Document No. IW-CDS-5030-01	
 Denotes Foul Pipe	Waste Water Service Connection Responsibility	STD-WW-01
 Denotes Foul Manhole	Drain & Service Connection Pipework	STD-WW-03
 Denotes Ex. Foul Sewer	Typical Sewer/ Service Pipe Connection	STD-WW-04
	Service Layout Showing Separation Distances	STD-WW-05
Storm Water Details:	Trench Backfill & Bedding	STD-WW-07
 Denotes Connection Pipe	Concrete Bed, Haunch & Surround Wastewater Pipes	STD-WW-08
	Pre-Cast Concrete Manhole	STD-WW-10
	Backdrop Manholes	STD-WW-12
 Denotes Storm Pipe	Private Side Inspection Chamber	STD-WW-13
 Denotes Storm Manhole	Thrust Blocks For Rising Main	STD-WW-14
	Scour Valve Chamber (Foul rising main <200mmØ)	STD-WW-15
 Road Gully	Sluice Valve For Rising Mains (P.E.) Pipe (<200mmØ)	STD-WW-17
 Denotes Ex. Storm Sewer	Air Valve Chamber (Foul Rising Main <200mmØ)	STD-WW-18
Note: Refer to Irish Water Standard Details Drawings Document No. IW-CDS-5030-01		

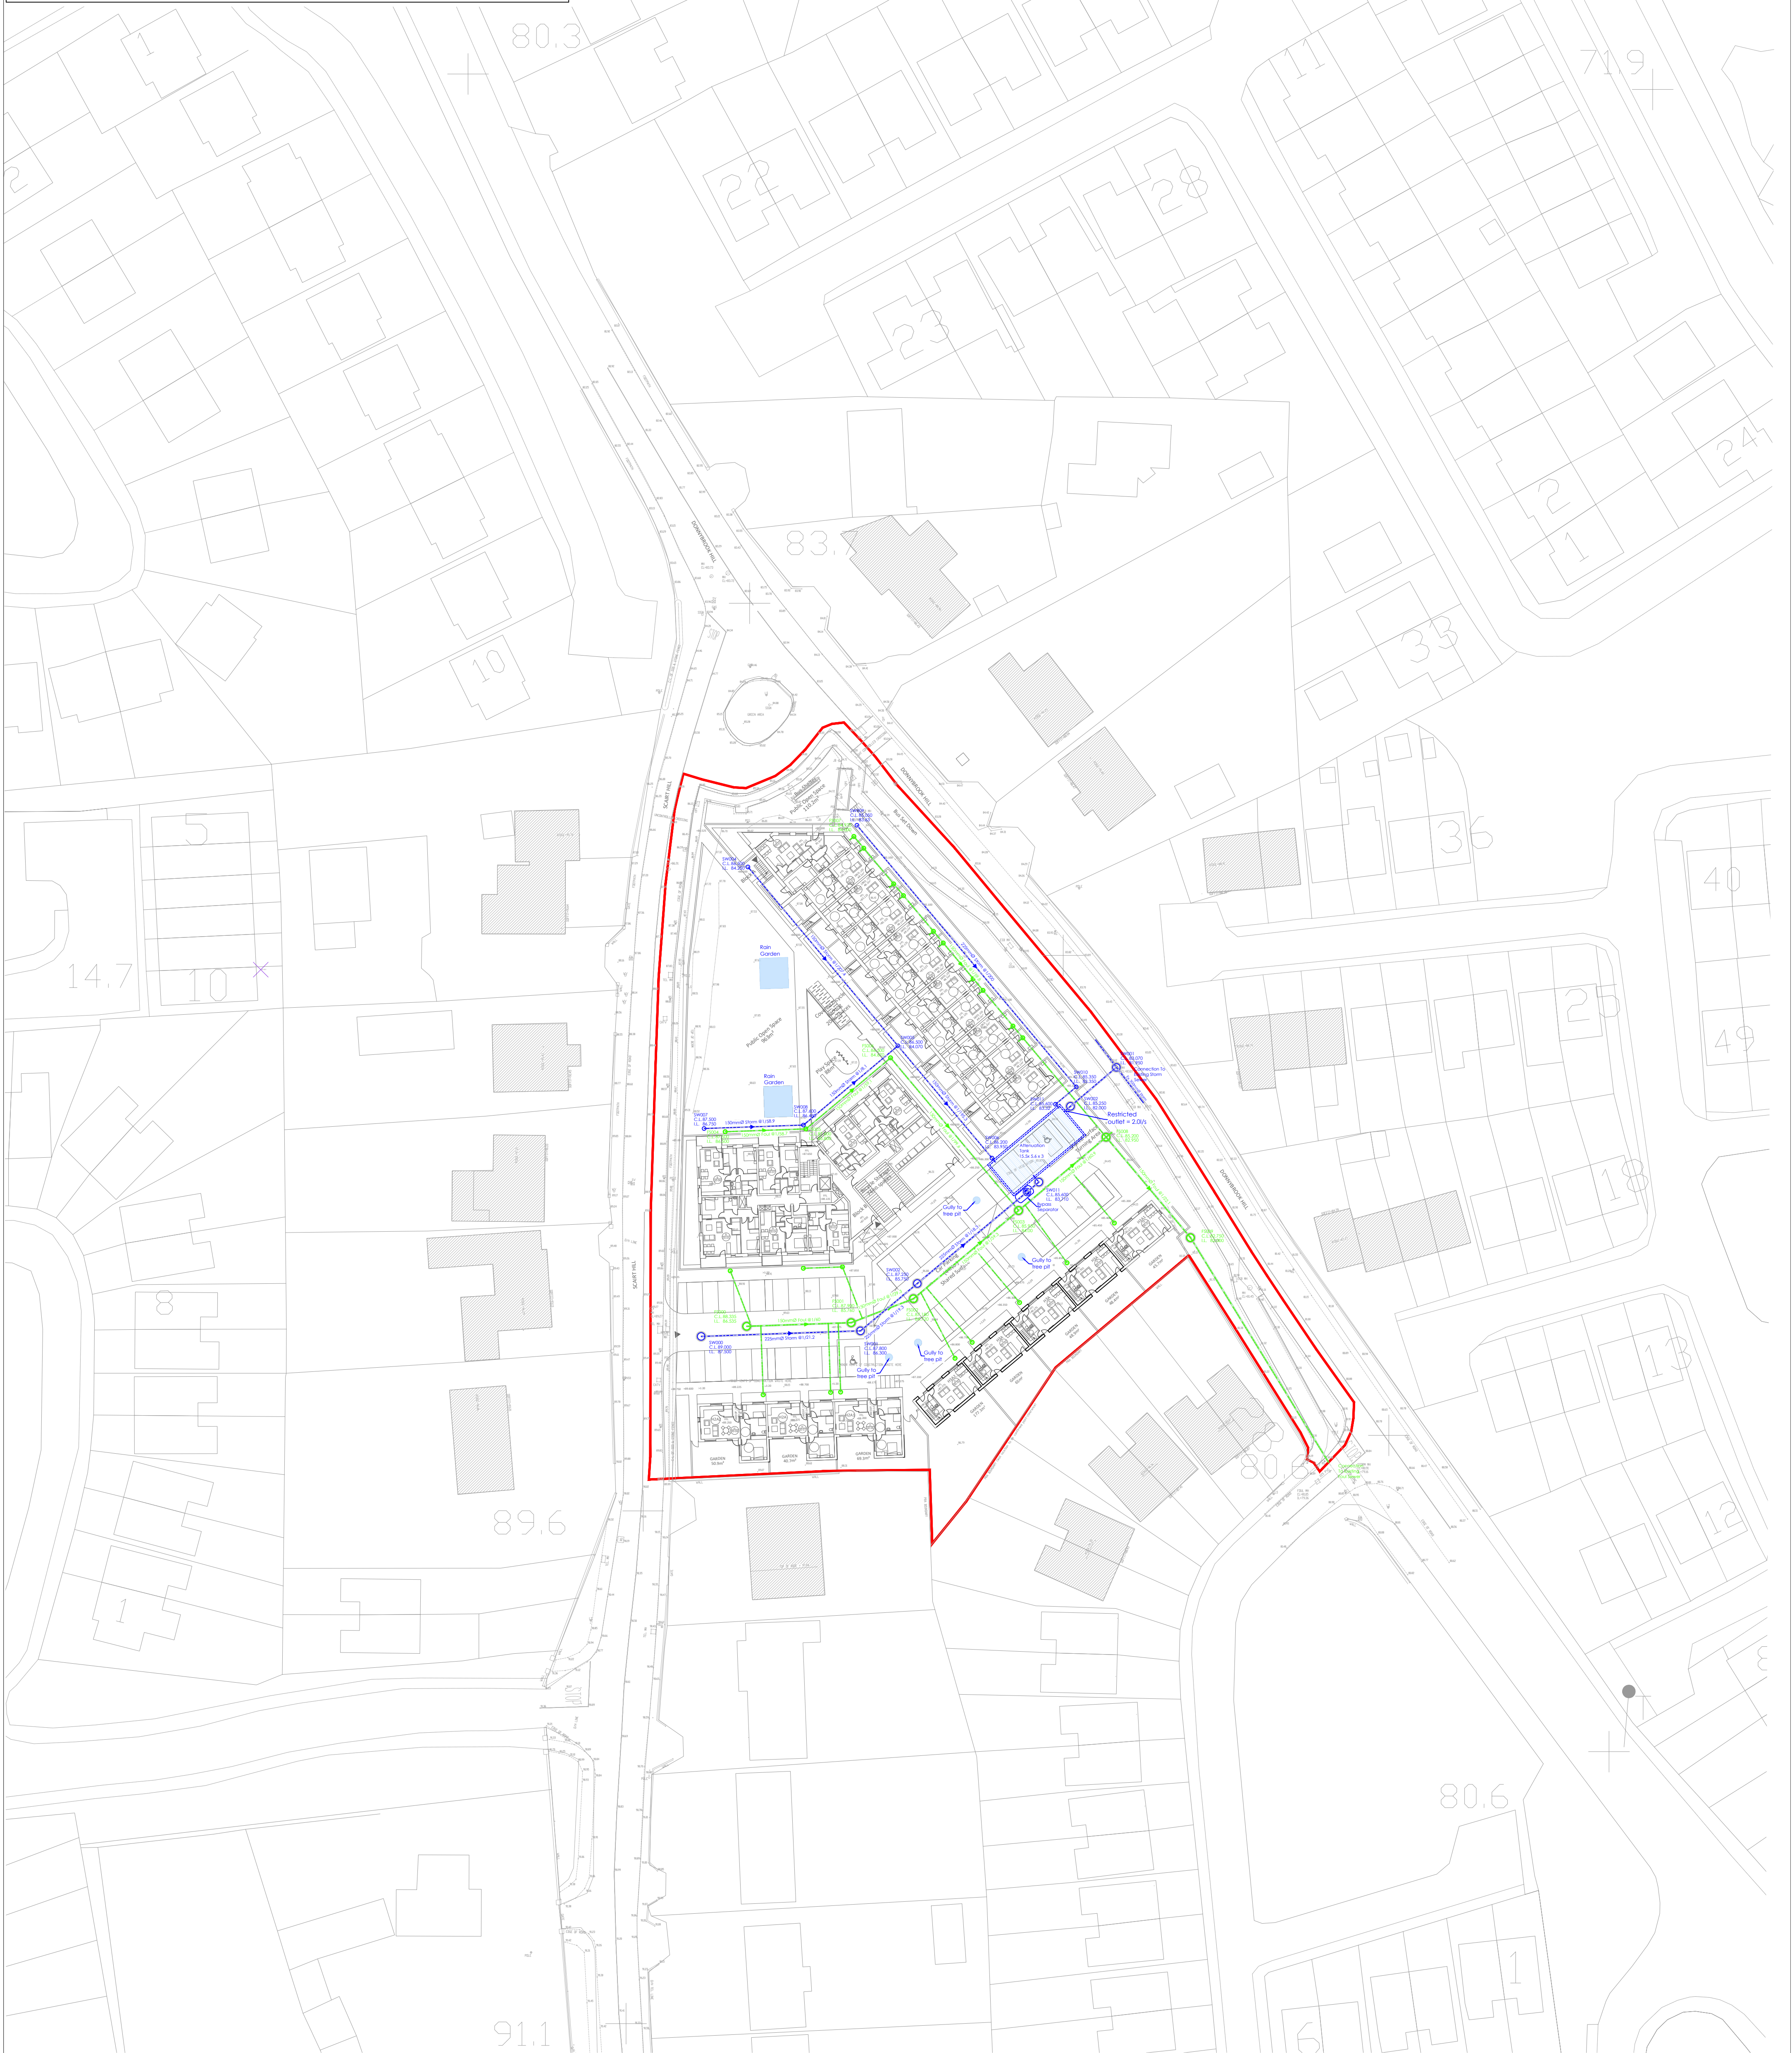

Drawing 6415-5021 To Be Read In
Conjunction with Drawing 6415-5020

 DOSA DENIS O'SULLIVAN & ASSOCIATES CONSULTING ENGINEERS	Joyce House Barrack Square Ballingcollig Cork P31 KP84	021 4871781 info@dosa.ie www.dosa.ie	THIS DRAWING IS COPYRIGHT. NO PART OF THIS DOCUMENT MAY BE RE-PRODUCED OR TRANSMITTED IN ANY FORM OR STORED IN ANY RETRIEVAL SYSTEM WITHOUT THE WRITTEN PERMISSION OF THE ENGINEER AS COPYRIGHT HOLDER EXCEPT AS AGREED FOR USE ON THE PROJECT FOR WHICH THE DOCUMENT WAS ORIGINALLY ISSUED.													
	F	E.C.	B.O.S.	C.O.S.	04.07.'24	Revised & Re-Issued Part 8	CLIENT									
	E	O.B.	S.R.	C.O.S.	02.04.'24	Further information for Part 8 Planning										
	D	G.S.	B.O.S.	C.O.S.	04.12.'23	Further information for Part 8 Planning										
	C	E.C.	B.O.S.	C.O.S.	23.09.'22	Issued For Part 8 Planning										
	REV.	DRAWN	CHKD	APPRVD	DATE	DETAILS										
						PROJECT	Scairt Cross, Douglas, Cork									
							DRAWING TITLE	Proposed Storm And Foul Sewer Layout								
							SHEET	A1	SCALE	1:500	PROJECT NO.	6415	DRAWING NO.	5021	STATUS/ISSUE	F