


CORK CITY COUNCIL



Anglesea Street Contraflow Bus Lane Section 38

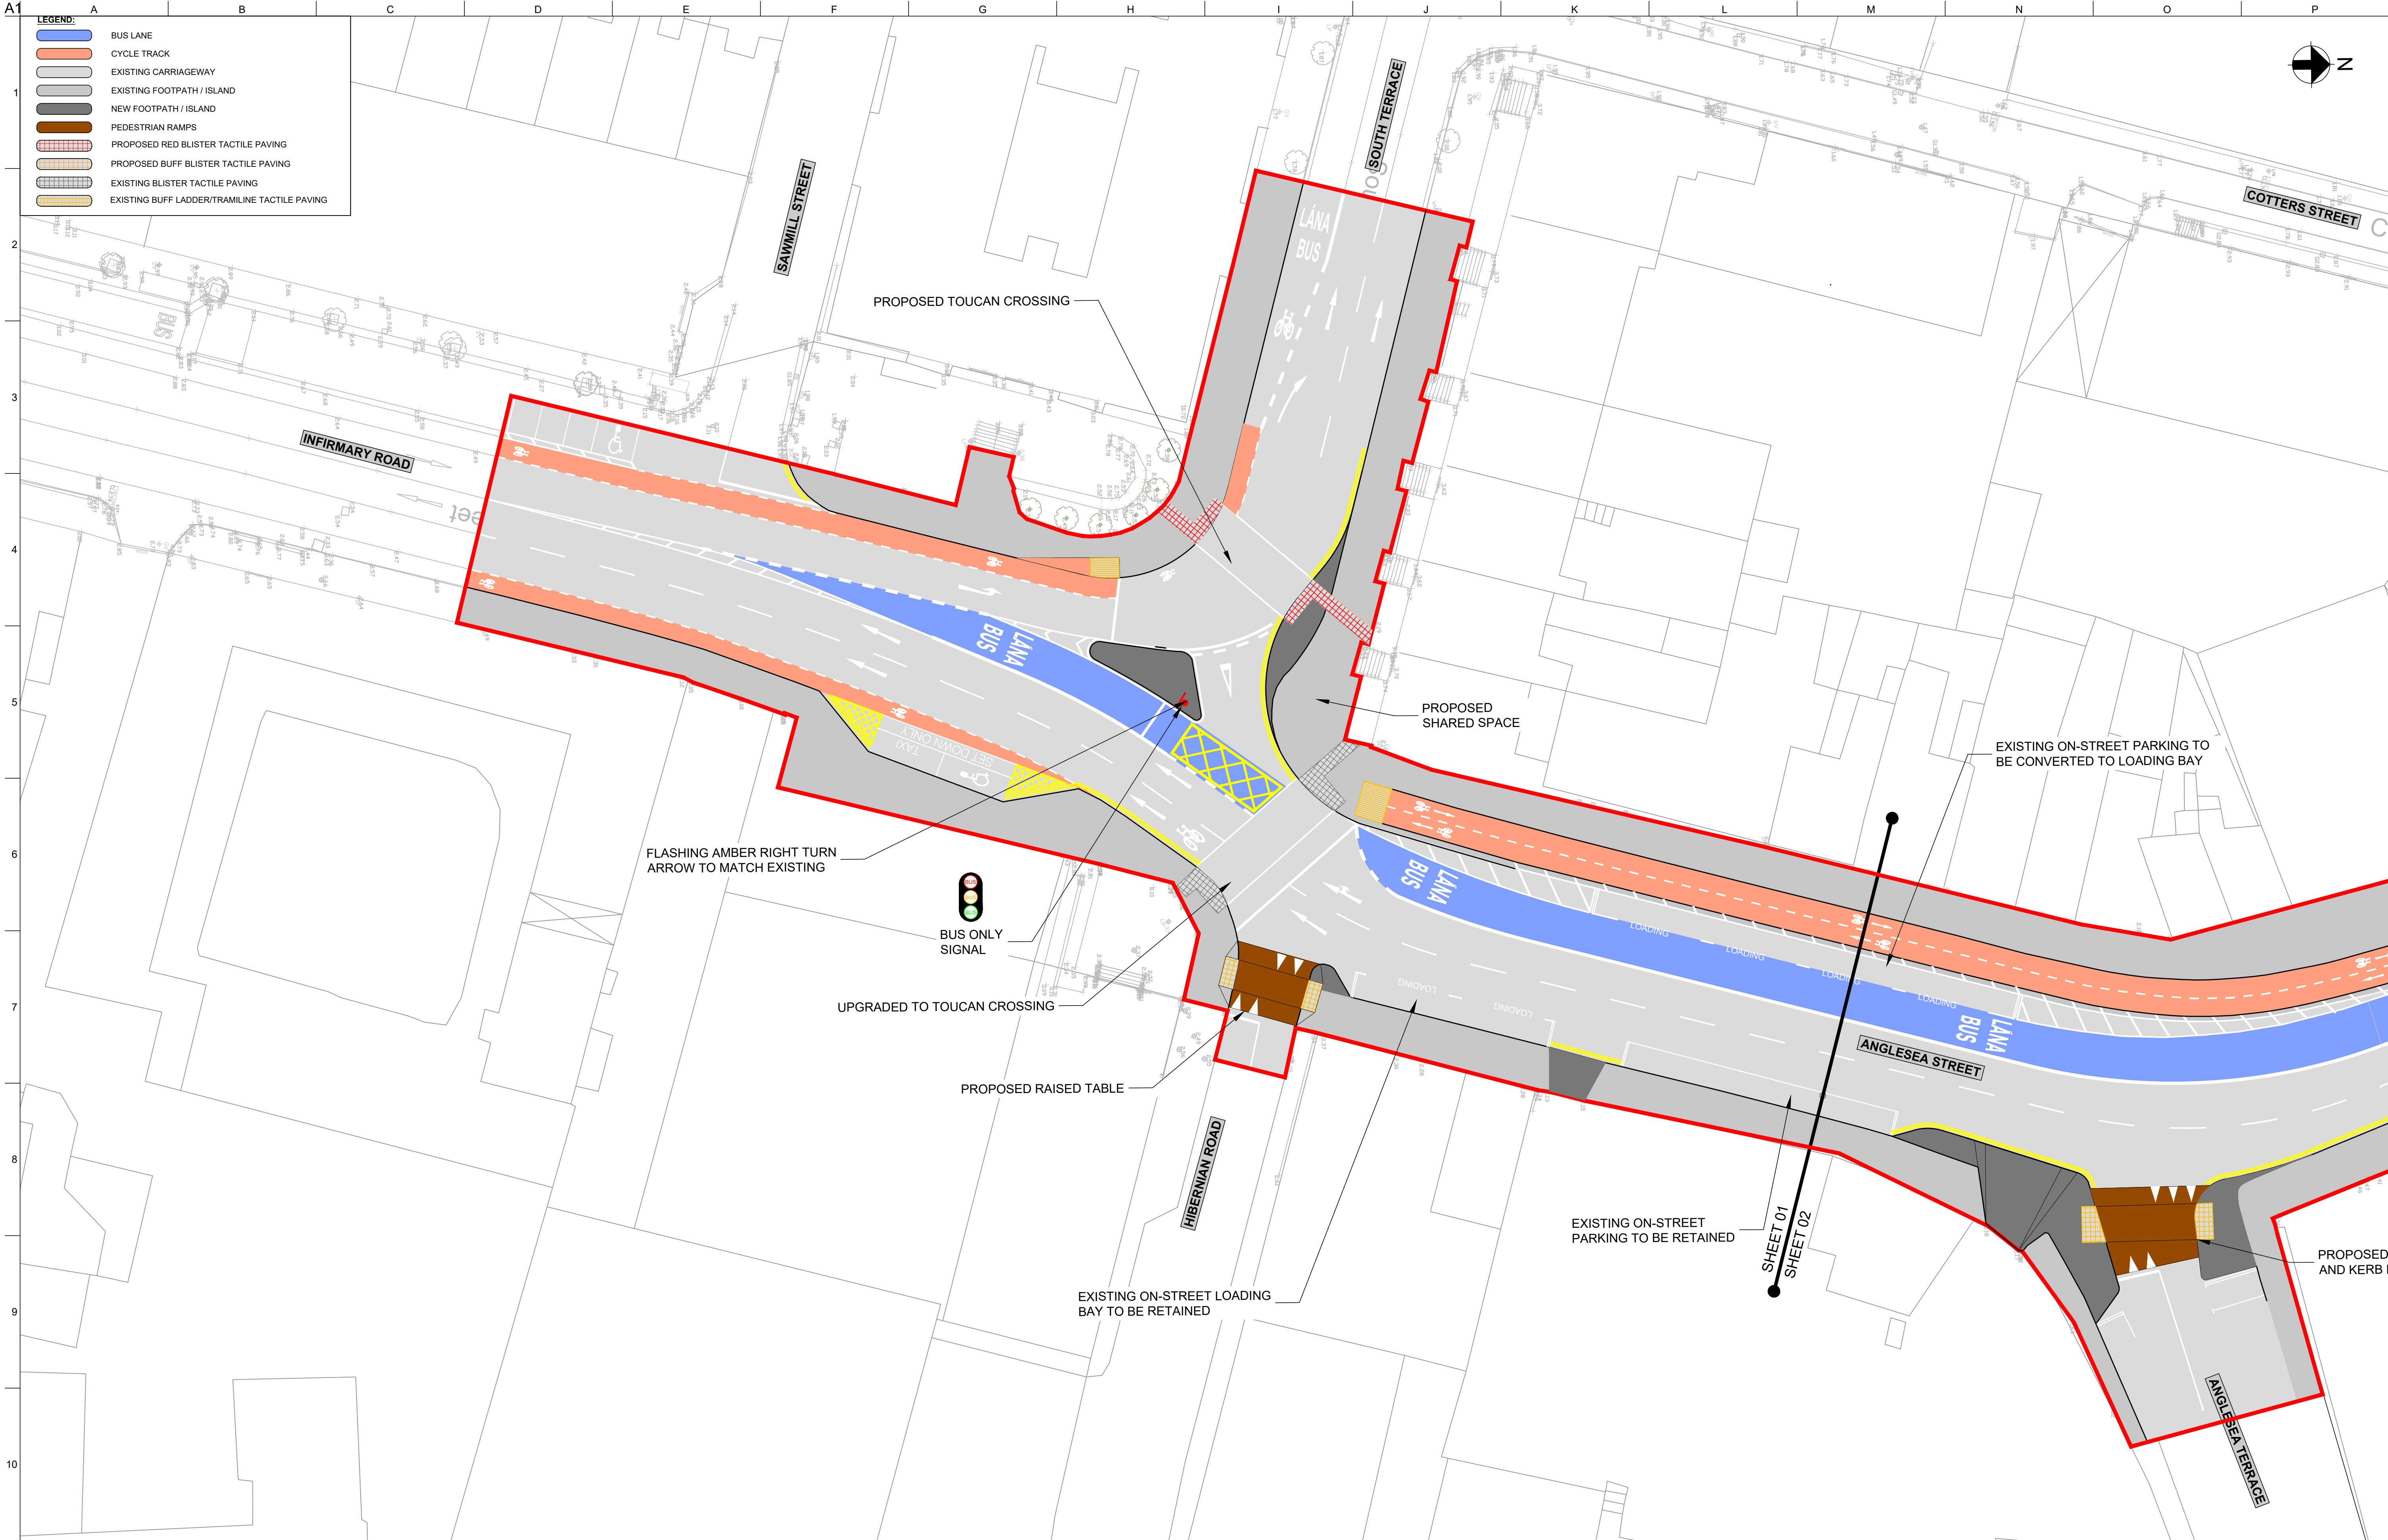

Disclaimer

a. © Cork City Council (CCC) 2024. This drawing is confidential and the copyright in it is owned by CCC. This drawing must not be either loaned, copied or otherwise reproduced in whole or in part or used for any purpose without the prior permission of CCC.

b. Data used for plans are printed under CYAL50382430 © Tailte Éireann - Surveying (TES). All rights reserved. Licence Number EH 0002824 (Arup). All elevations are in metres and relate to Geoid Model (OSGM15) Malin Head. All Co-ordinates are in Irish Transverse Mercator Grid (ITM) as defined by TES active local GPS station.

c. Information concerning the position of apparatus shown on this drawing is based on drawings supplied by the utility owners and/or the utility works contractor, whilst every care has been taken in the preparation of this drawing, positions should be taken as approximate and are intended for general guidance only

d. and no representation is made by CCC as to the accuracy, completeness, sufficiency or otherwise of this drawing and the position of the apparatus. The information contained herein does not purport to be comprehensive or final as the apparatus is subject to being altered and/or superseded. Recipients should not rely on this information. Any liabilities are hereby expressly disclaimed.

The information contained herein has been provided by CCC but does not purport to be comprehensive or final. Recipients should not rely on the information. Neither CCC nor any of its directors, officers, employees, agents, stakeholders or advisers make any representation or warranty as to, or accept any liability or responsibility in relation to, the adequacy, accuracy, reasonableness or completeness of the information provided as part of this document or any matter on which the information

is based (including but not limited to loss or damage arising as a result of reliance by recipients on the information or any part of it). Any liabilities are hereby expressly disclaimed.

ARUP

One Albert Quay
Cork, Ireland
Tel +353 (0)21 427 7670 Fax +353 (0)21 427 2345
www.arup.com

Client
Cork City Council


Comhairle Cathrach Chorcaí
Cork City Council

Project Title
**Anglesea Street
Contraflow Bus Lane**

Drawing Title
**General Arrangement
Sheet 01 of 02**

Scale at A1
1:250 @ A1

Role Transport Infrastructure	Rev P03
Suitability Planning	
Arup Job No 304272-00	
Name 304272-ACBL-ARU-E-XX-DR-CH-01	

