


NOTES

1. ALL MEASUREMENTS AND LEVELS ARE EXPRESSED IN METERS, UNLESS OTHERWISE SPECIFIED.
2. ALL LEVELS ARE REFERENCED TO THE MAIN HEAD DATUM.
3. THE COORDINATE SYSTEM IS BASED ON THE IRISH TRANSVERSE MERCATOR.
4. REFER TO ARCHITECTURAL LAYOUTS FOR CLIENT OWNERSHIP BOUNDARY AND BUILDING DIMENSIONS.
5. FOUL SEWER MATERIAL TO BE uPVC AND IN ACCORDANCE TO IRISH WASTEWATER CODE OF PRACTICE.
6. COVER TO FOUL SEWER MAIN TO BE MINIMUM 1.2m UNDER ROADS AND 0.9m UNDER GRASSED AREAS AND FOOTPATHS TO BE 150mm CONCRETE.
7. ALL COVERS IN PUBLIC AREAS TO BE D400 COVER AND FRAME UNLESS OTHERWISE NOTED.
8. ALL MATERIALS PROPOSED FOR USE ON SITE TO BE APPROVED PRIOR TO ARRIVAL ON SITE.

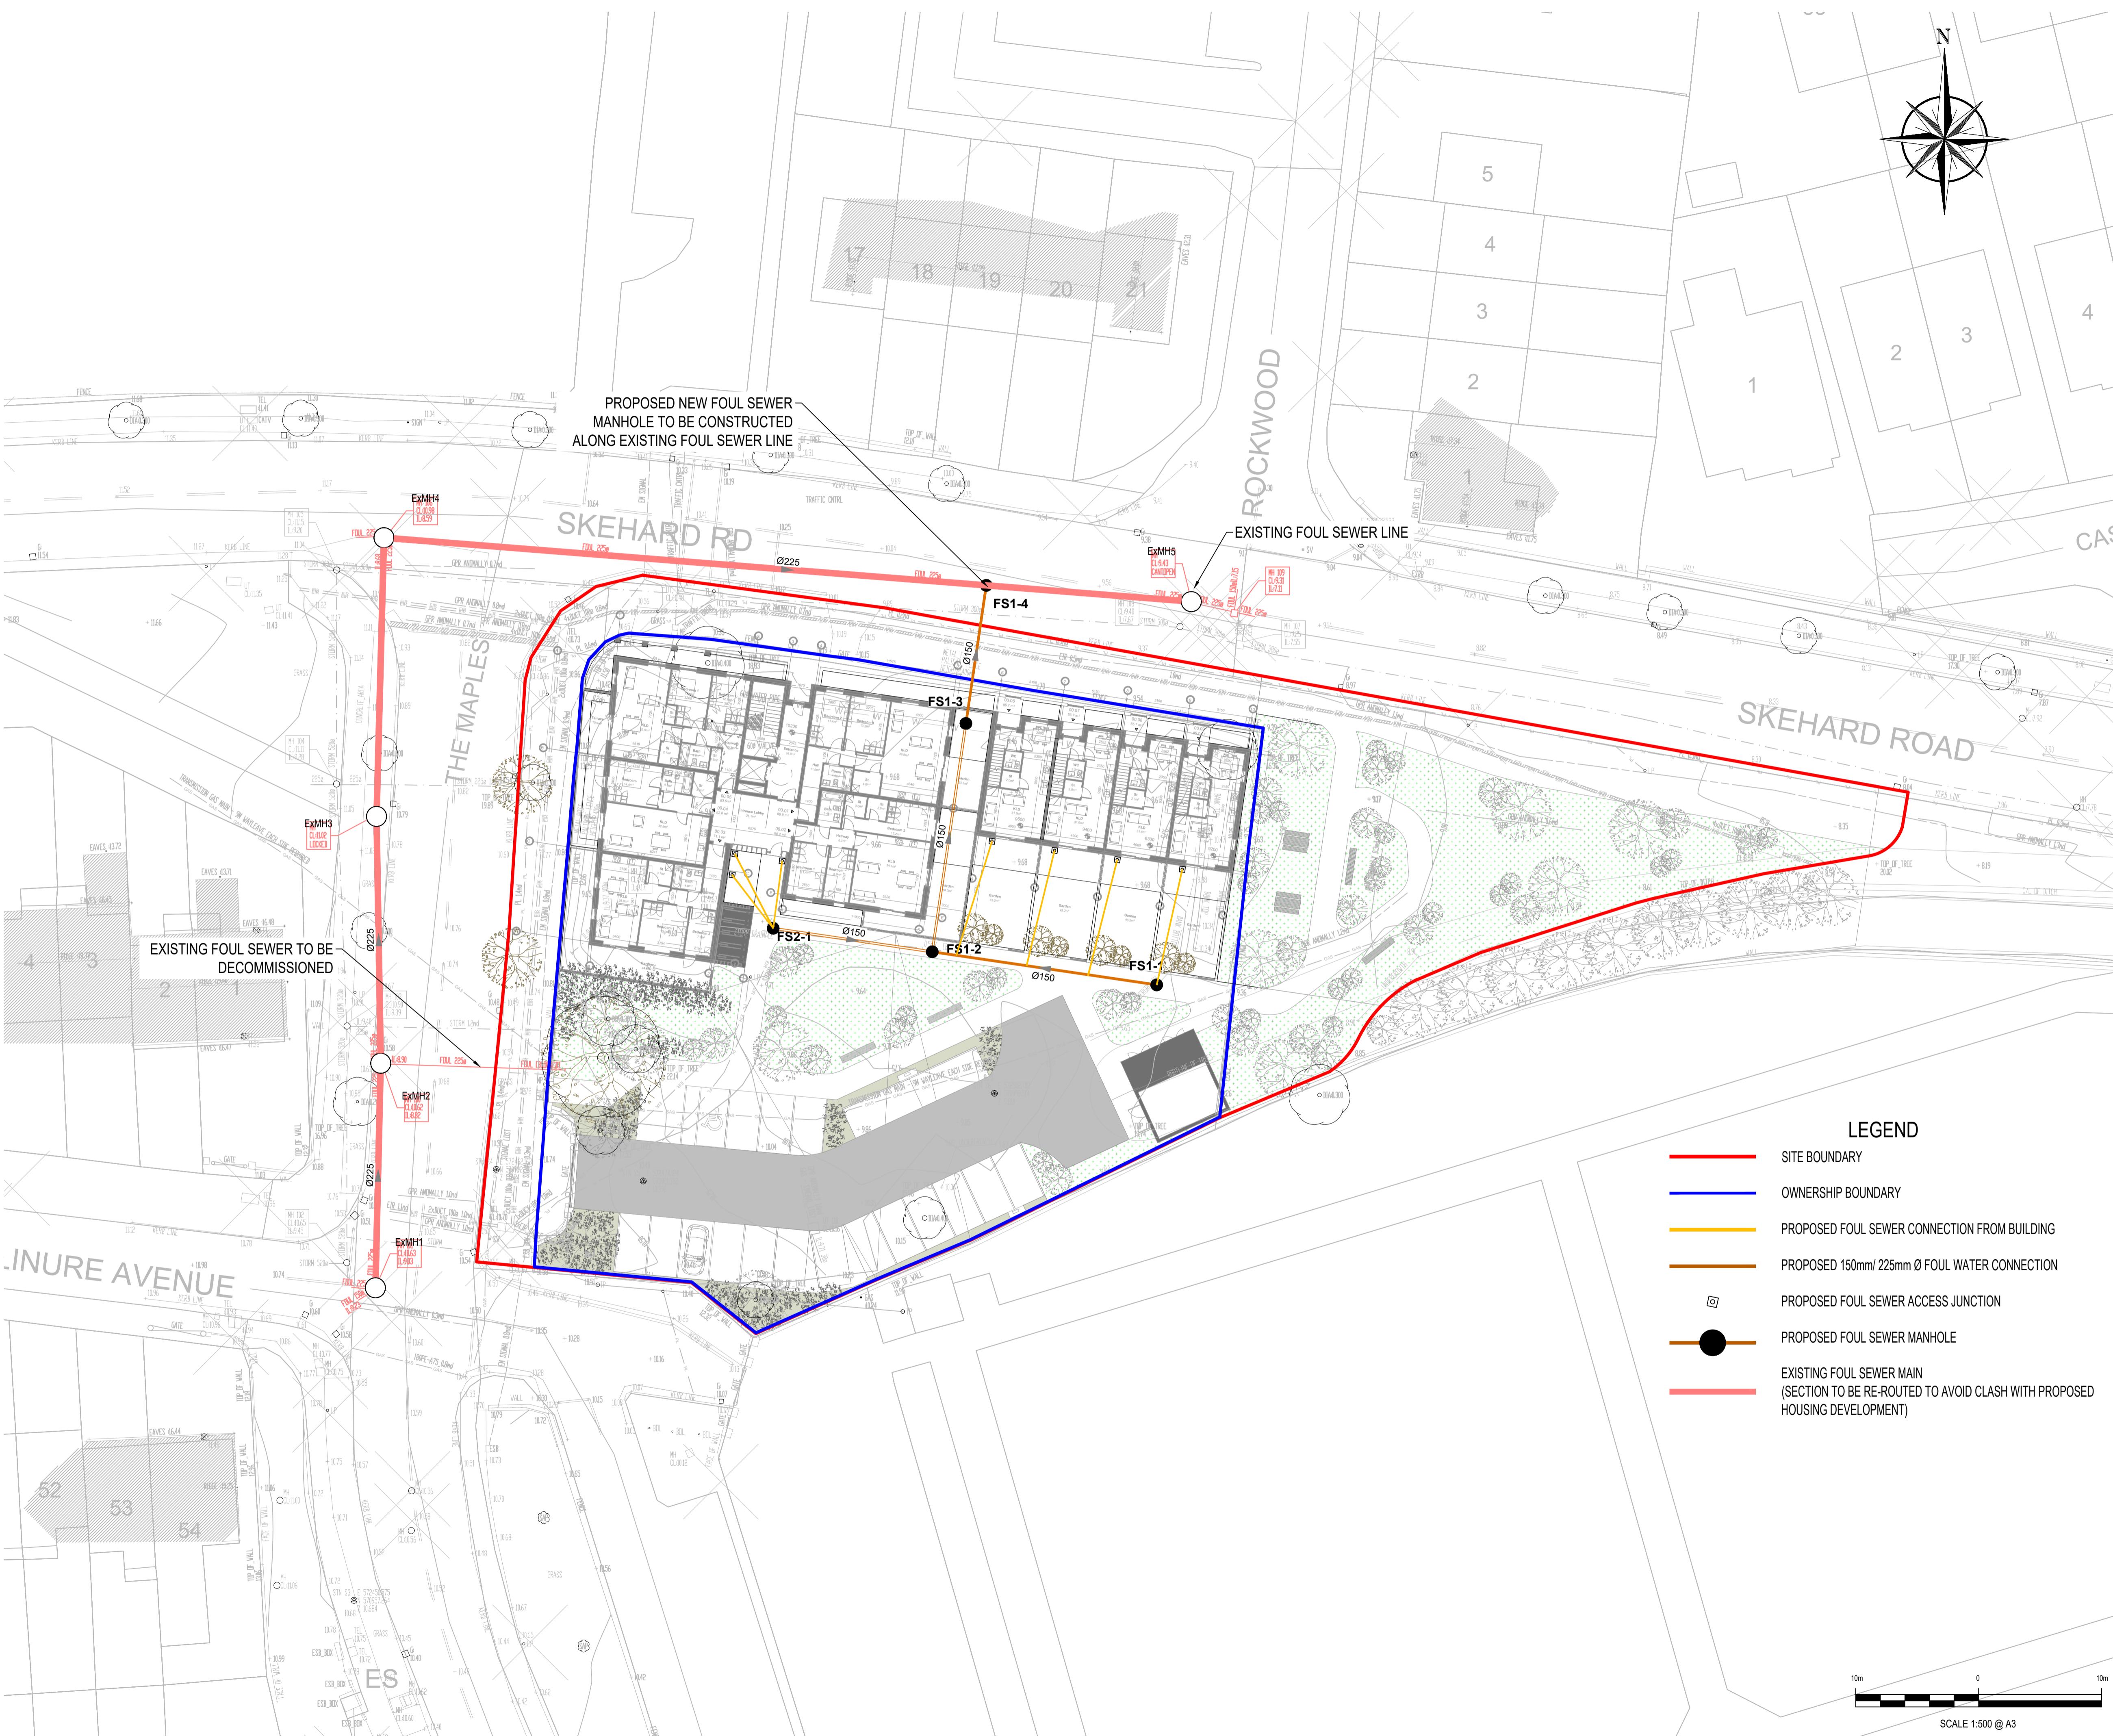

P02	25.04.2025	ISSUED FOR INFORMATION	FW	JM	NS
P01	23.08.2024	ISSUED FOR INFORMATION	FW	NS	NS
REV	DATE	DESCRIPTION	D	C	A
PROJECT No.	80192	STAGE	PLANNING		

COPYRIGHT RESERVED - THIS DRAWING IS NOT TO BE USED FOR A PURPOSE OTHER THAN THAT FOR WHICH IT HAS BEEN ISSUED BY NICHOLAS O'DWYER LTD. NOR IS IT TO BE COPIED OR REPRODUCED IN ANY MANNER WITHOUT WRITTEN CONSENT.

NICHOLAS O'DWYER
an RSK company
Unit E4, Nutgrove Office Park, Nutgrove Avenue, Dublin 14
T +353 1 296 9000
F +353 1 296 9001
E dublin@nodwyer.com
W www.nodwyer.com

CLIENT
cluid housing
Chancery Lane, Dublin 8, D08 C98X
T +353 1 707 2088
E cluid@cluid.ie

PROJECT
CLUID HOUSING MAHON

FOUL SEWER LAYOUT PLAN			
SCALES	DRAWN	CHECKED	APPROVED
1:500 @ A3	F. Walli	J. Muro	N. Skelton
	DATE 23.08.2024	DATE 23.08.2024	DATE 23.08.2024
SUITABILITY CODE	S2		
SUITABILITY DESCRIPTION			FOR INFORMATION
DRAWING No.	80192-NOD-01-XX-DR-C-08301		
REVISION	P02		