


## NOTES

1. ALL MEASUREMENTS AND LEVELS ARE EXPRESSED IN METERS, UNLESS OTHERWISE SPECIFIED.
2. ALL LEVELS ARE REFERENCED TO THE MALIN HEAD DATUM.
3. THE COORDINATE SYSTEM IS BASED ON THE IRISH TRANSVERSE MERCATOR
4. REFER TO ARCHITECTURAL LAYOUTS FOR CLIENT OWNERSHIP BOUNDARY AND BUILDING DIMENSIONS.

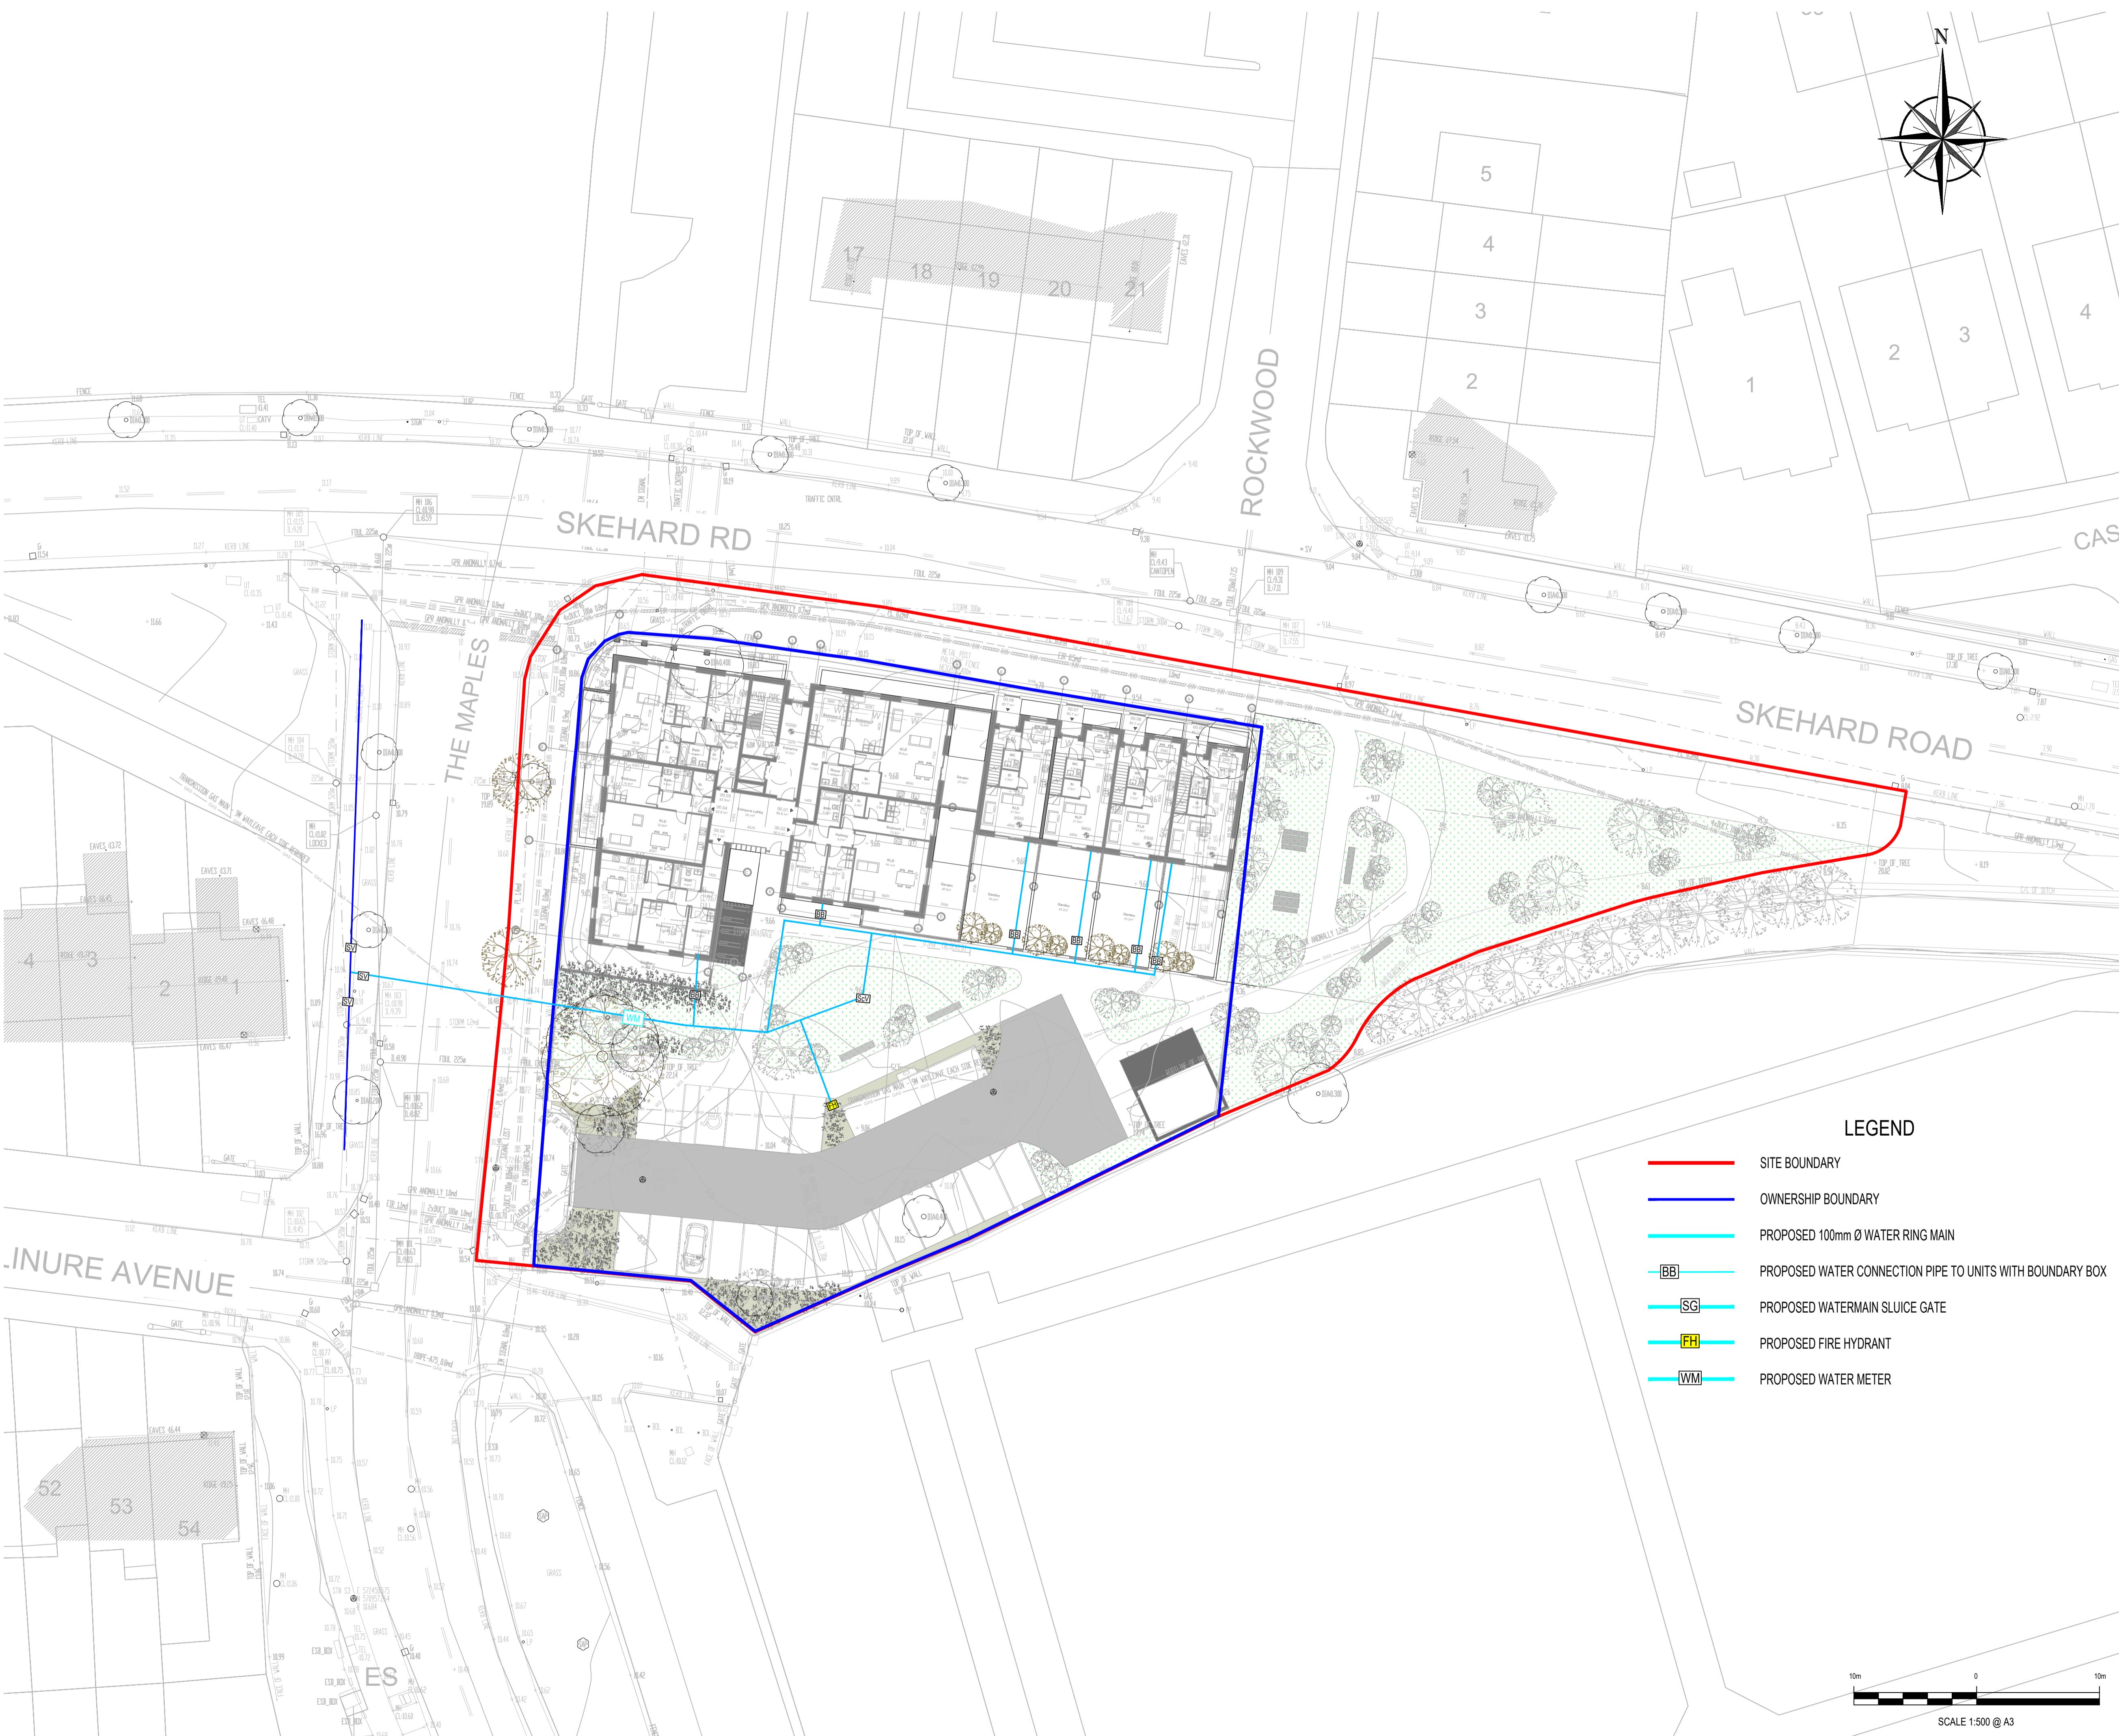

P02	25.04.2025	ISSUED FOR INFORMATION	FW	JM	NS
P01	23.08.2024	ISSUED FOR INFORMATION	FW	NS	NS
REV	DATE	DESCRIPTION	D	C	A
PROJECT No.	STAGE				

80192 PLANNING

COPYRIGHT RESERVED - THIS DRAWING IS NOT TO BE USED FOR A PURPOSE OTHER THAN THAT FOR WHICH IT HAS BEEN ISSUED BY NICHOLAS O'DWYER LTD. NOR IS IT TO BE COPIED OR REPRODUCED IN ANY MANNER WITHOUT WRITTEN CONSENT.

**NICHOLAS O'DWYER**  
an RSK company

Unit E4, Nutgrove Office Park,  
Nutgrove Avenue, Dublin 14  
T +353 1 296 9000  
F +353 1 296 9001  
E dublin@nodwyer.com  
W www.nodwyer.com

CLIENT  
**cluid housing**  
Chancery Lane,  
Dublin 8, D08 C98X  
T +353 1 707 2088  
E cluid@cluid.ie

PROJECT  
**CLUID HOUSING MAHON**

TITLE  
**WATER SUPPLY LAYOUT PLAN**

SCALES DRAWN CHECKED APPROVED  
1:500 @ A3 F. Walli J. Muro N. Skelton  
DATE DATE DATE  
23.08.2024 23.08.2024 23.08.2024

SUITABILITY CODE S2 SUITABILITY DESCRIPTION FOR INFORMATION

DRAWING No. 80192-NOD-01-XX-DR-C-08501 REVISION P02

SCALE 1:500 @ A3

10m 0 10m