


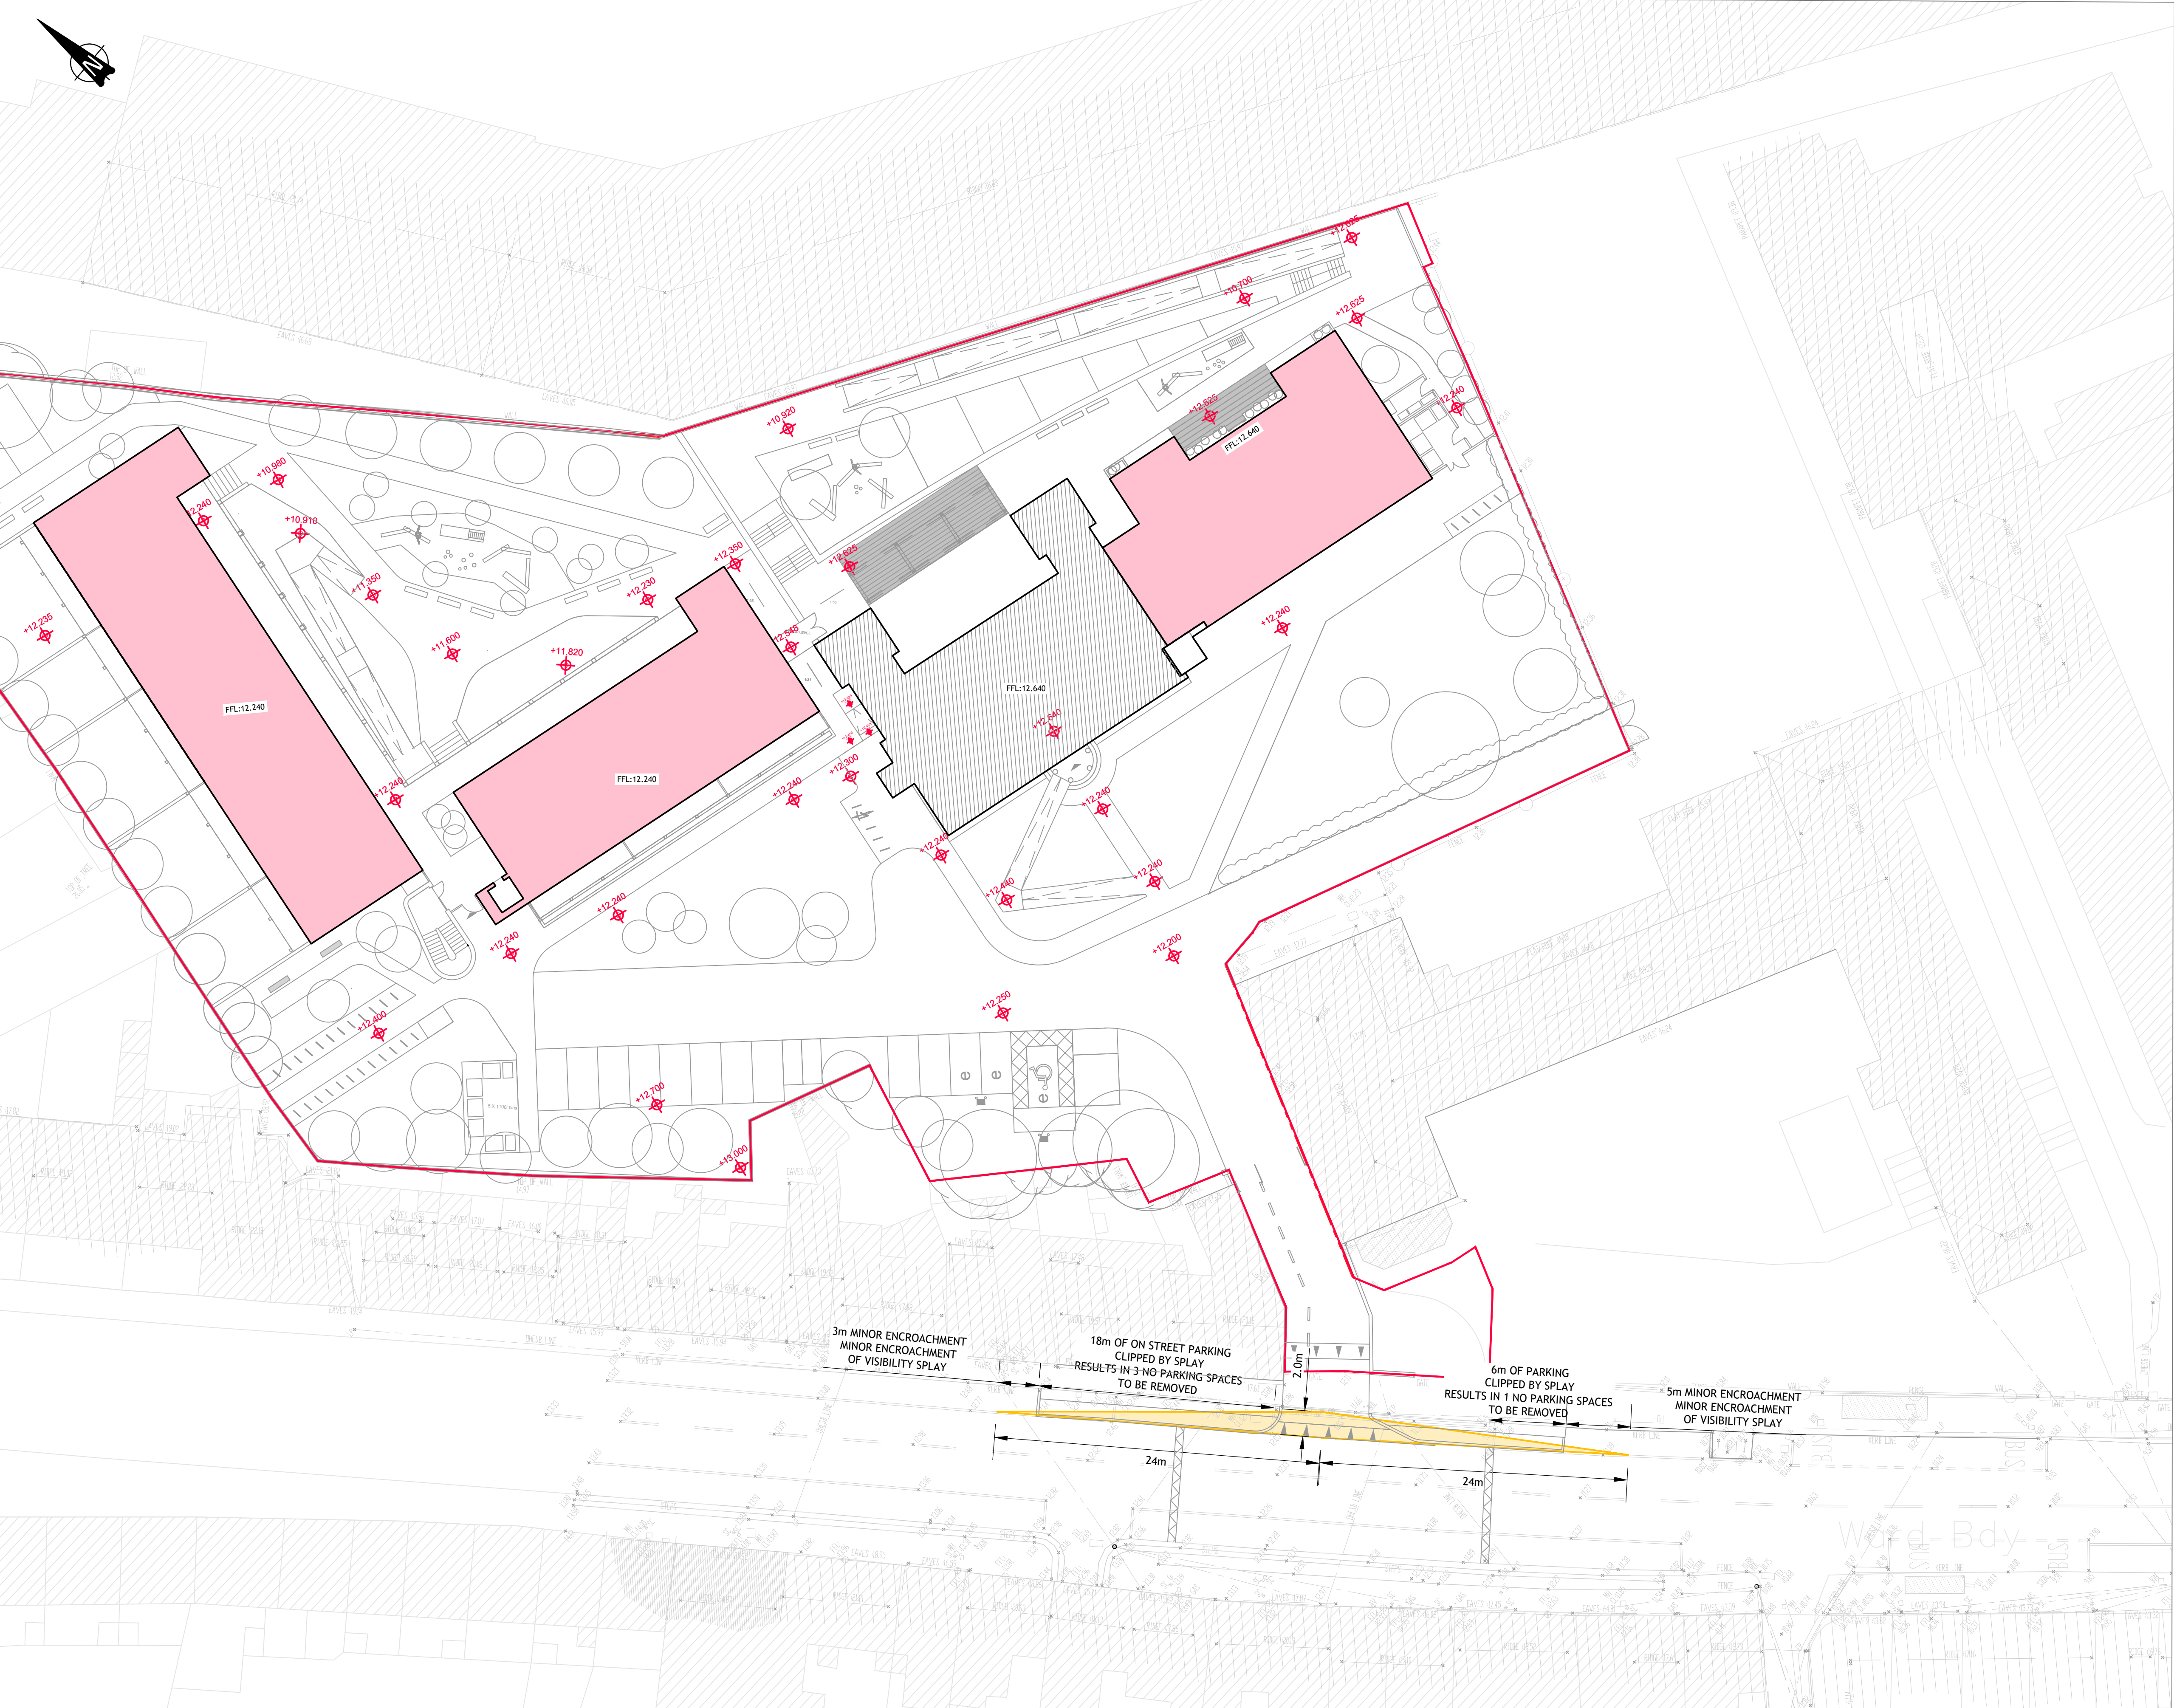

SIGHT VISIBILITY LEGEND:

|                                        |                       |
|----------------------------------------|-----------------------|
| SITE BOUNDARY                          |                       |
| SIGHT VISIBILITY SPLAY                 |                       |
| SIGHT VISIBILITY CRITERIA USED (DMURS) |                       |
| DESIGN SPEED (km/hr)                   | SSD STANDARD (metres) |
| 30                                     | 24                    |

- NOTES:
- THIS DRAWING IS TO BE READ IN CONJUNCTION WITH ALL ENGINEERS & ARCHITECTS DRAWINGS. FIGURED DIMENSIONS ONLY TO BE USED - NO SCALING.
  - ALL LEVELS SHOWN RELATE TO ORDNANCE SURVEY DATUM AT MALIN HEAD.

© PUNCH Consulting Engineers

This drawing and any design hereon is the copyright of the Consultants and must not be reproduced without their written consent.  
All drawings remain the property of the Consultants.  
Figured dimension only to be taken from this drawing.  
Consultants to be informed immediately of any discrepancies before work proceeds.



| Rev | Amendment                  | By | Date       |
|-----|----------------------------|----|------------|
| P01 | ISSUED FOR PLANNING REVIEW | LL | 16.10.2024 |
| C01 | ISSUE FOR PLANNING         | LL | 06.03.2025 |
| C02 | UPDATED ISSUE FOR PLANNING | LL | 10.04.2025 |
| C03 | UPDATED ISSUE FOR PLANNING | LL | 06.08.2025 |
| C04 | UPDATED ISSUE FOR PLANNING | LL | 22.09.2025 |

| Rev | Amendment | By | Date |
|-----|-----------|----|------|
|     |           |    |      |
|     |           |    |      |
|     |           |    |      |
|     |           |    |      |
|     |           |    |      |

Client: GOOD SHEPHERD



|                                             |                                            |                                   |                                 |                       |  |
|---------------------------------------------|--------------------------------------------|-----------------------------------|---------------------------------|-----------------------|--|
| Project: REFUGE CENTRE TURNER'S CROSS, CORK |                                            |                                   |                                 |                       |  |
| Title: PROPOSED SIGHTLINES                  |                                            |                                   |                                 |                       |  |
| Drawn: Liam Loneragan                       | Date drawn: 08.10.2024                     | Technician Checks: Drazen Trkulja | Engineer Checks: Drazen Trkulja | Approved: Cian Murphy |  |
| Project No: 244110                          | Model Ref: 244110-PUNCH-XX-XX-M2-C-0400    | Drawing Status: A0 (Planning)     |                                 |                       |  |
| Scale @ A1: 1:250                           | Document Ref: 244110-PUNCH-XX-XX-DR-C-0400 | Revision No: C04                  |                                 |                       |  |