


REFER TO INDEX SHEET FOR NOTES REGARDING DESIGN RESPONSIBILITY & RISK ASSESSMENT					

STANDARD DETAILS - WATER


TITLE WATER SERVICE CONNECTION RESPONSIBILITY **STD-W-01** **1**

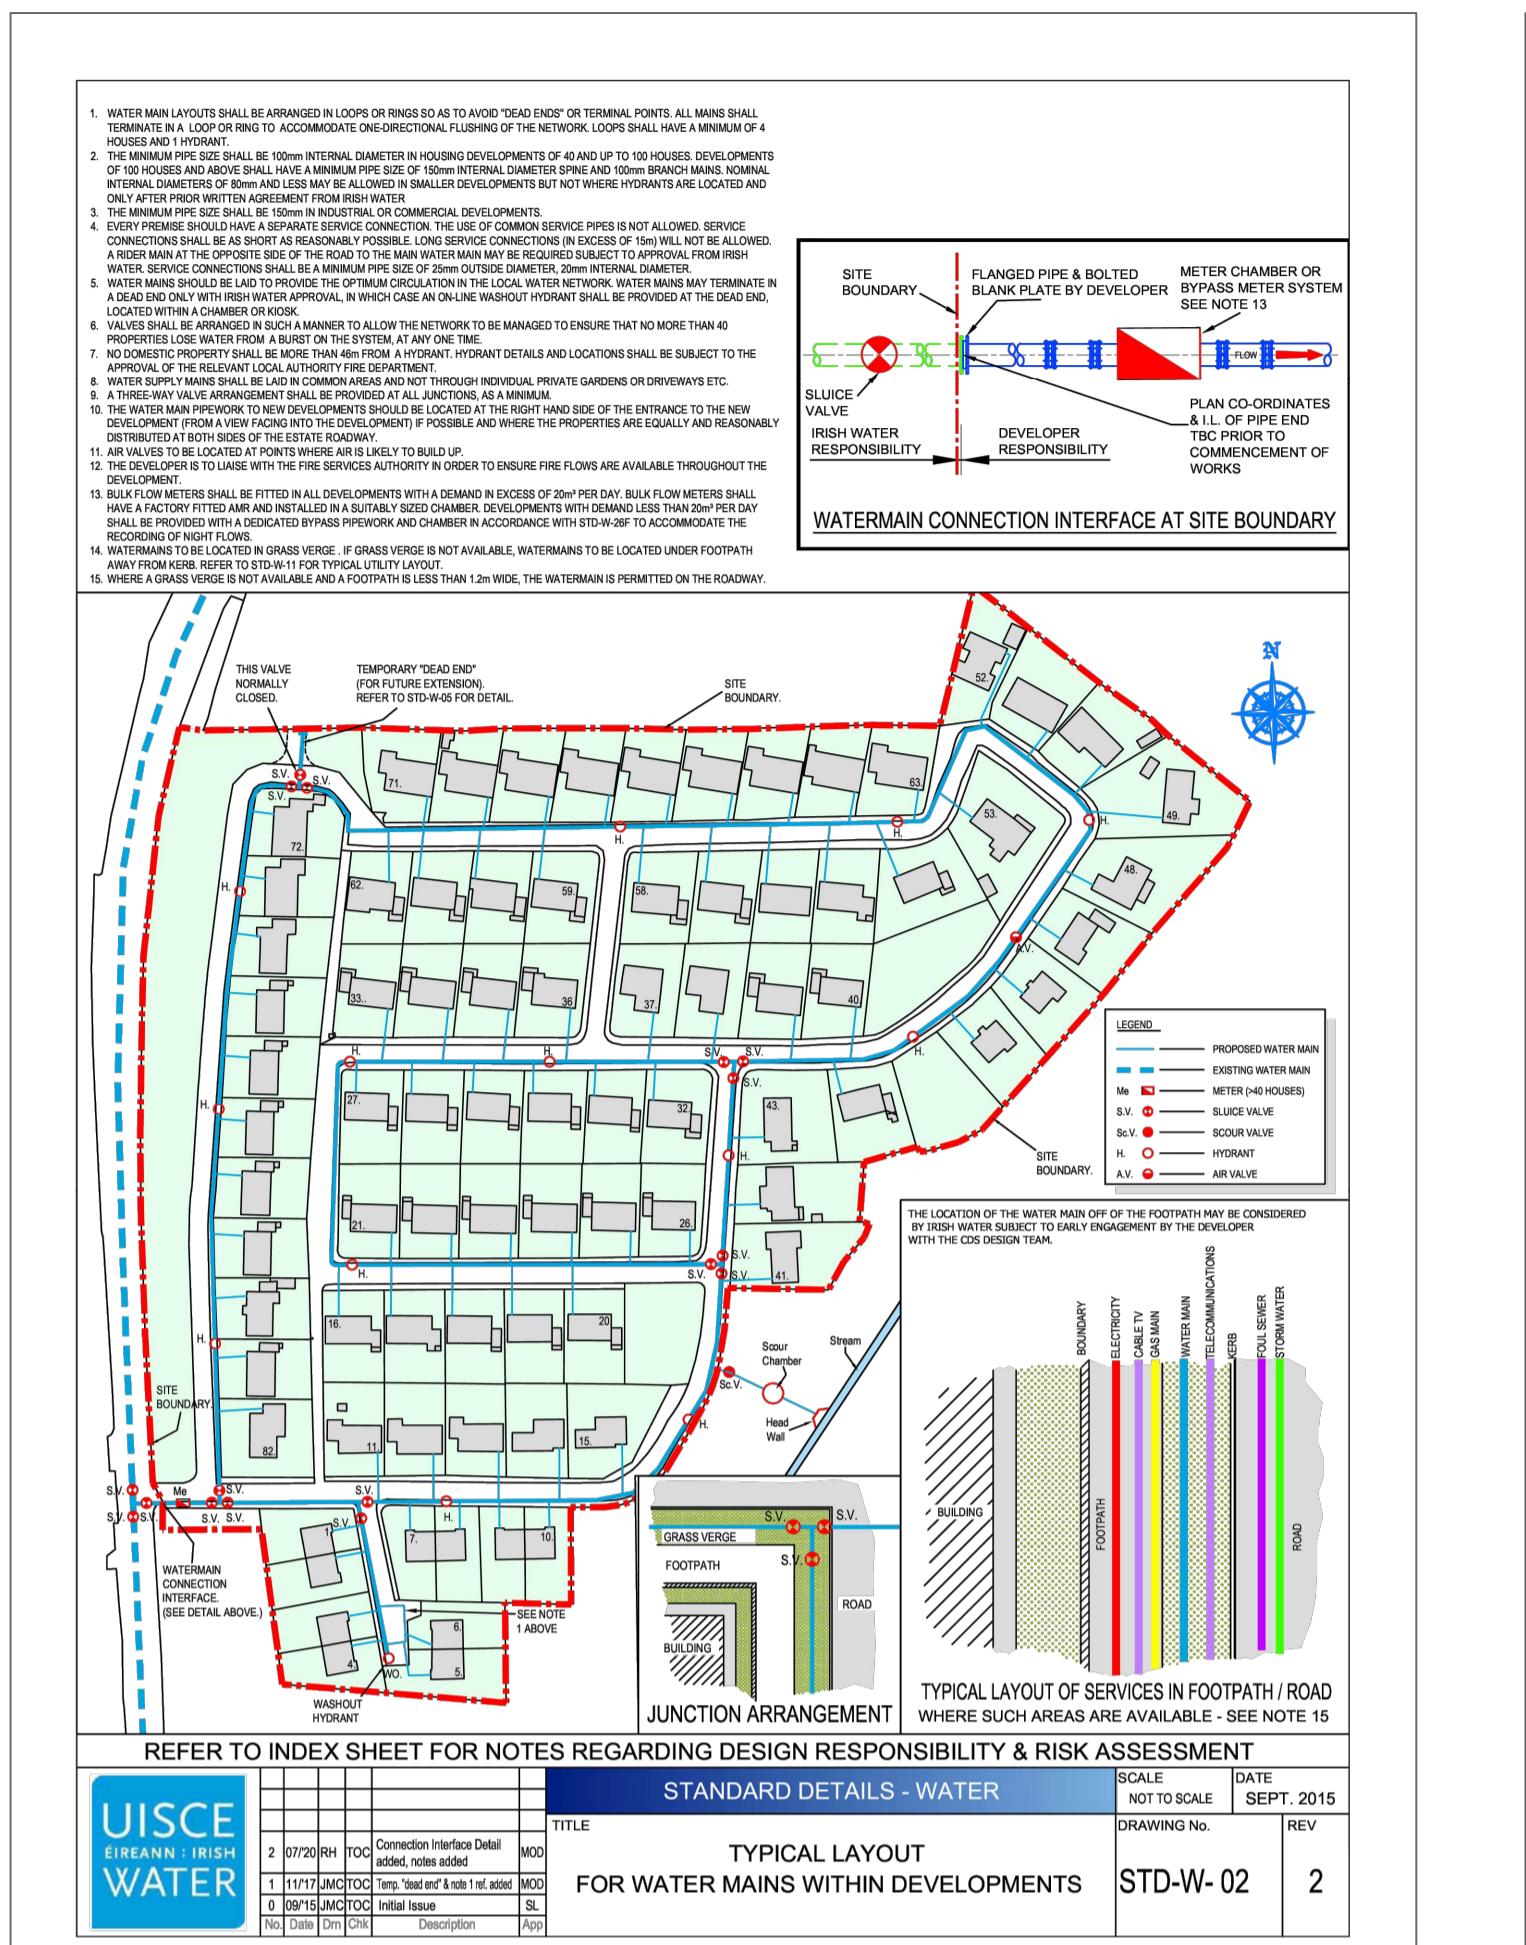

REFER TO INDEX SHEET FOR NOTES REGARDING DESIGN RESPONSIBILITY & RISK ASSESSMENT					

STANDARD DETAILS - WATER


TITLE TYPICAL LAYOUT FOR WATER MAINS WITHIN DEVELOPMENTS **STD-W-02** **2**

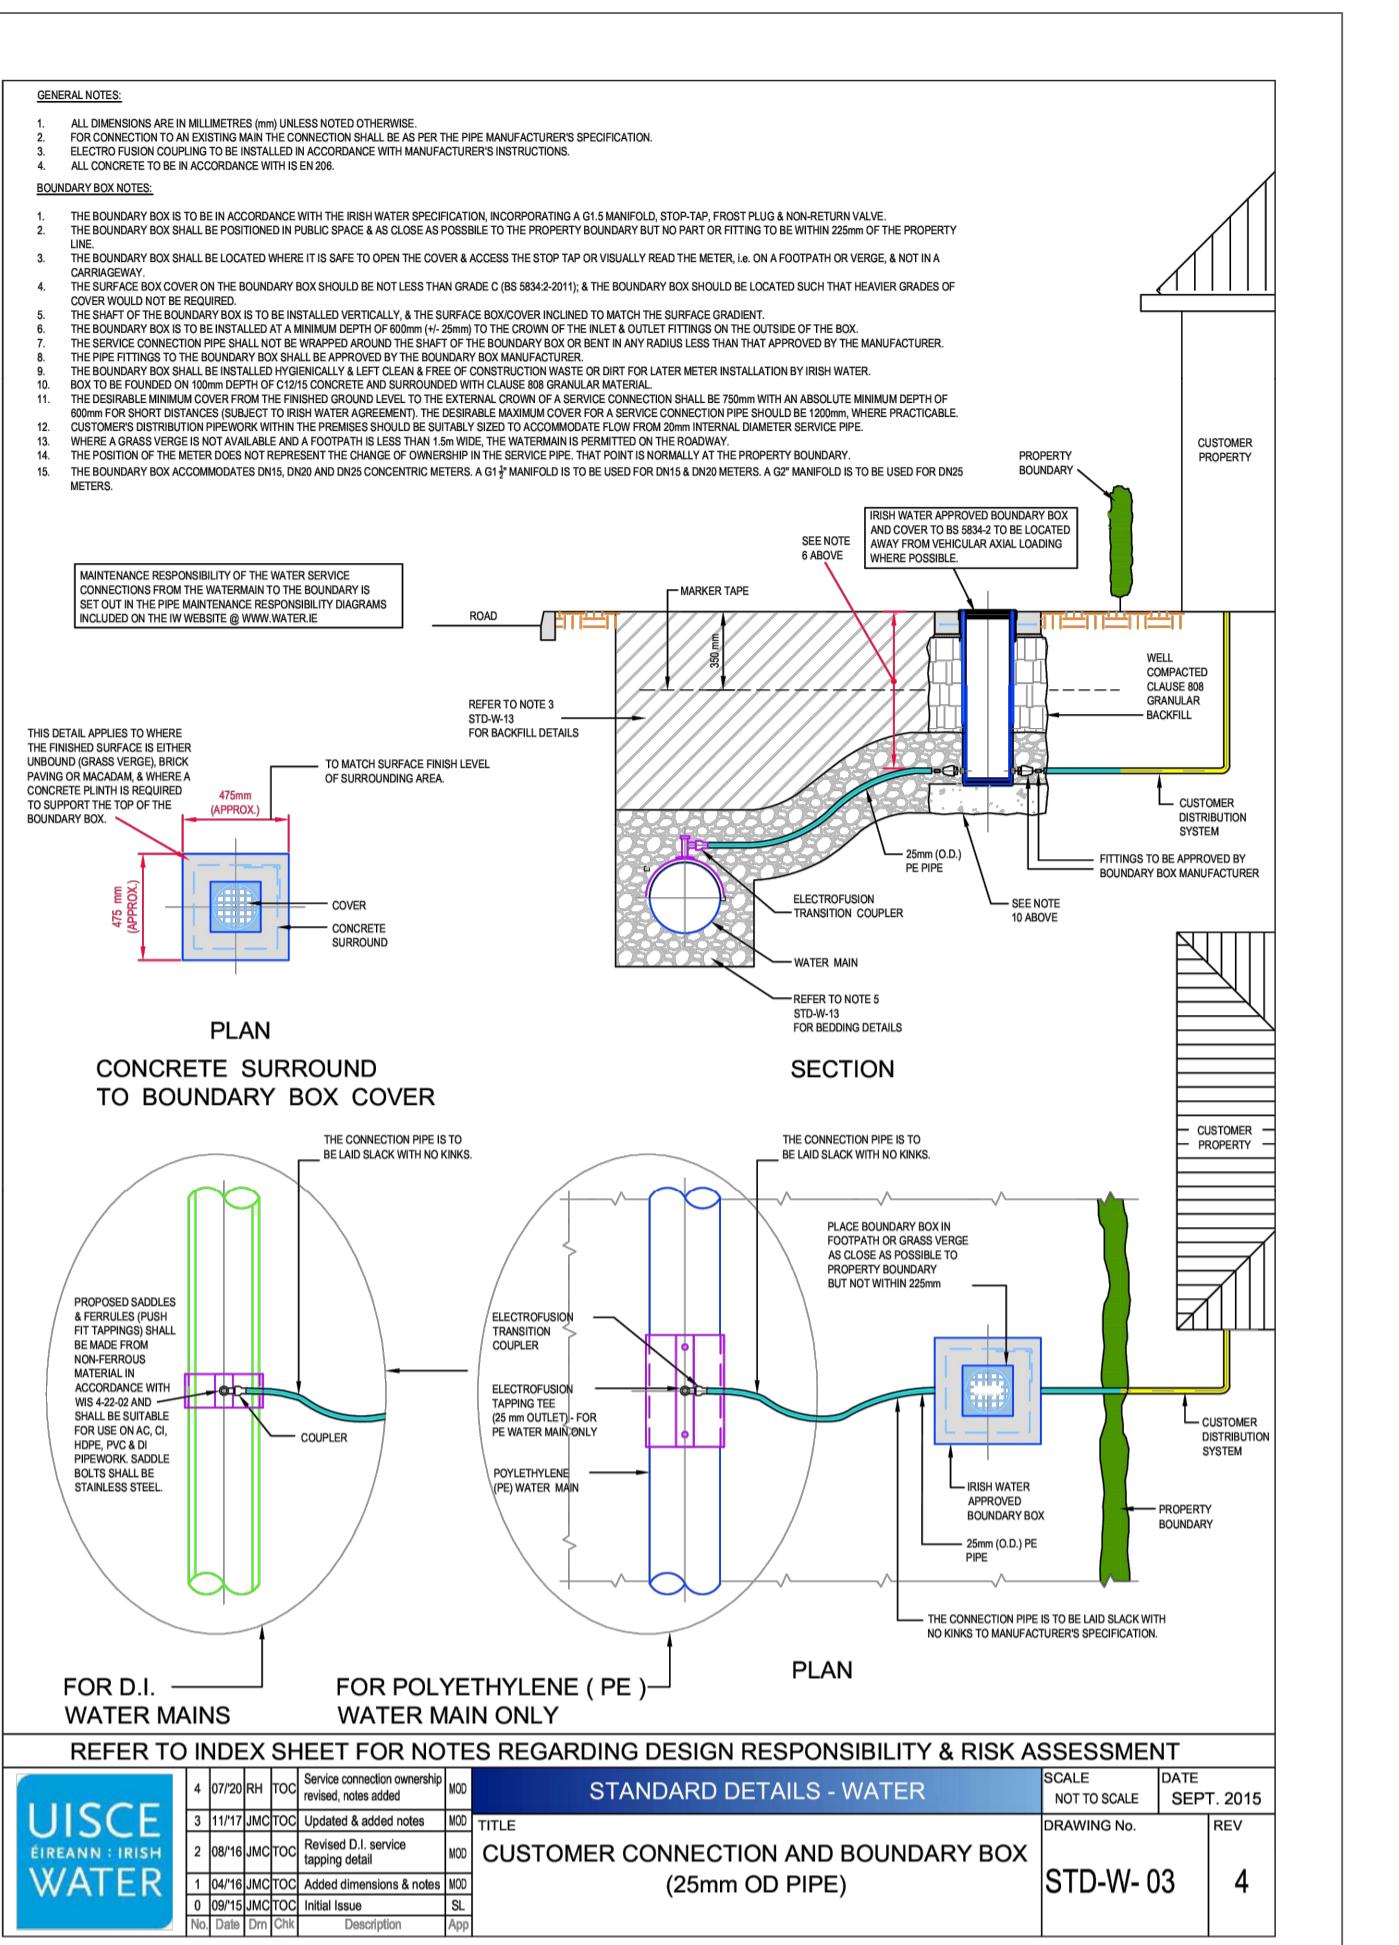

REFER TO INDEX SHEET FOR NOTES REGARDING DESIGN RESPONSIBILITY & RISK ASSESSMENT					

STANDARD DETAILS - WATER


TITLE CUSTOMER CONNECTION AND BOUNDARY BOX (25mm OD PIPE) **STD-W-03** **4**

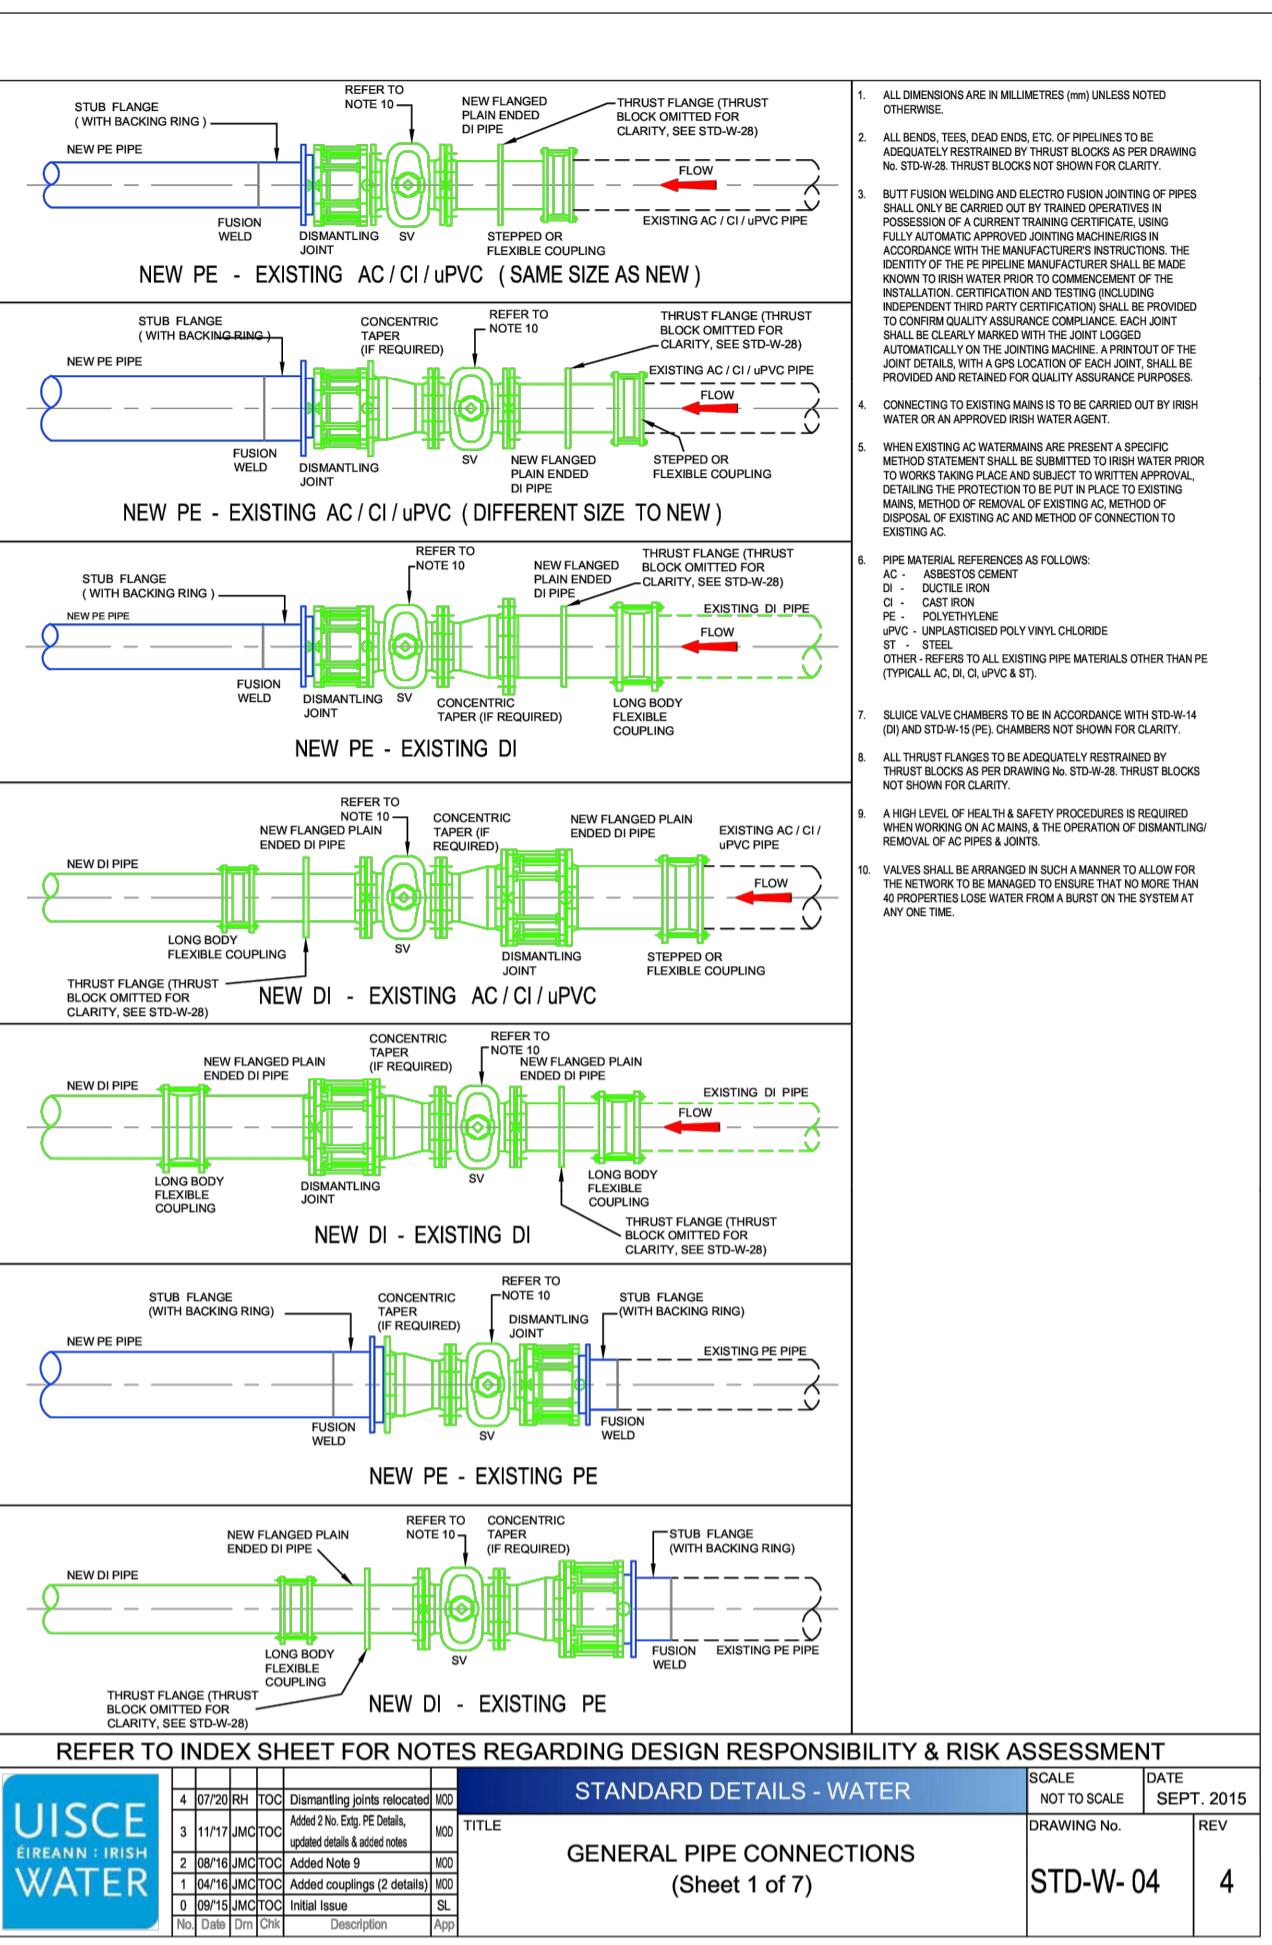

REFER TO INDEX SHEET FOR NOTES REGARDING DESIGN RESPONSIBILITY & RISK ASSESSMENT					

STANDARD DETAILS - WATER


TITLE GENERAL PIPE CONNECTIONS (Sheet 1 of 7) **STD-W-04** **4**

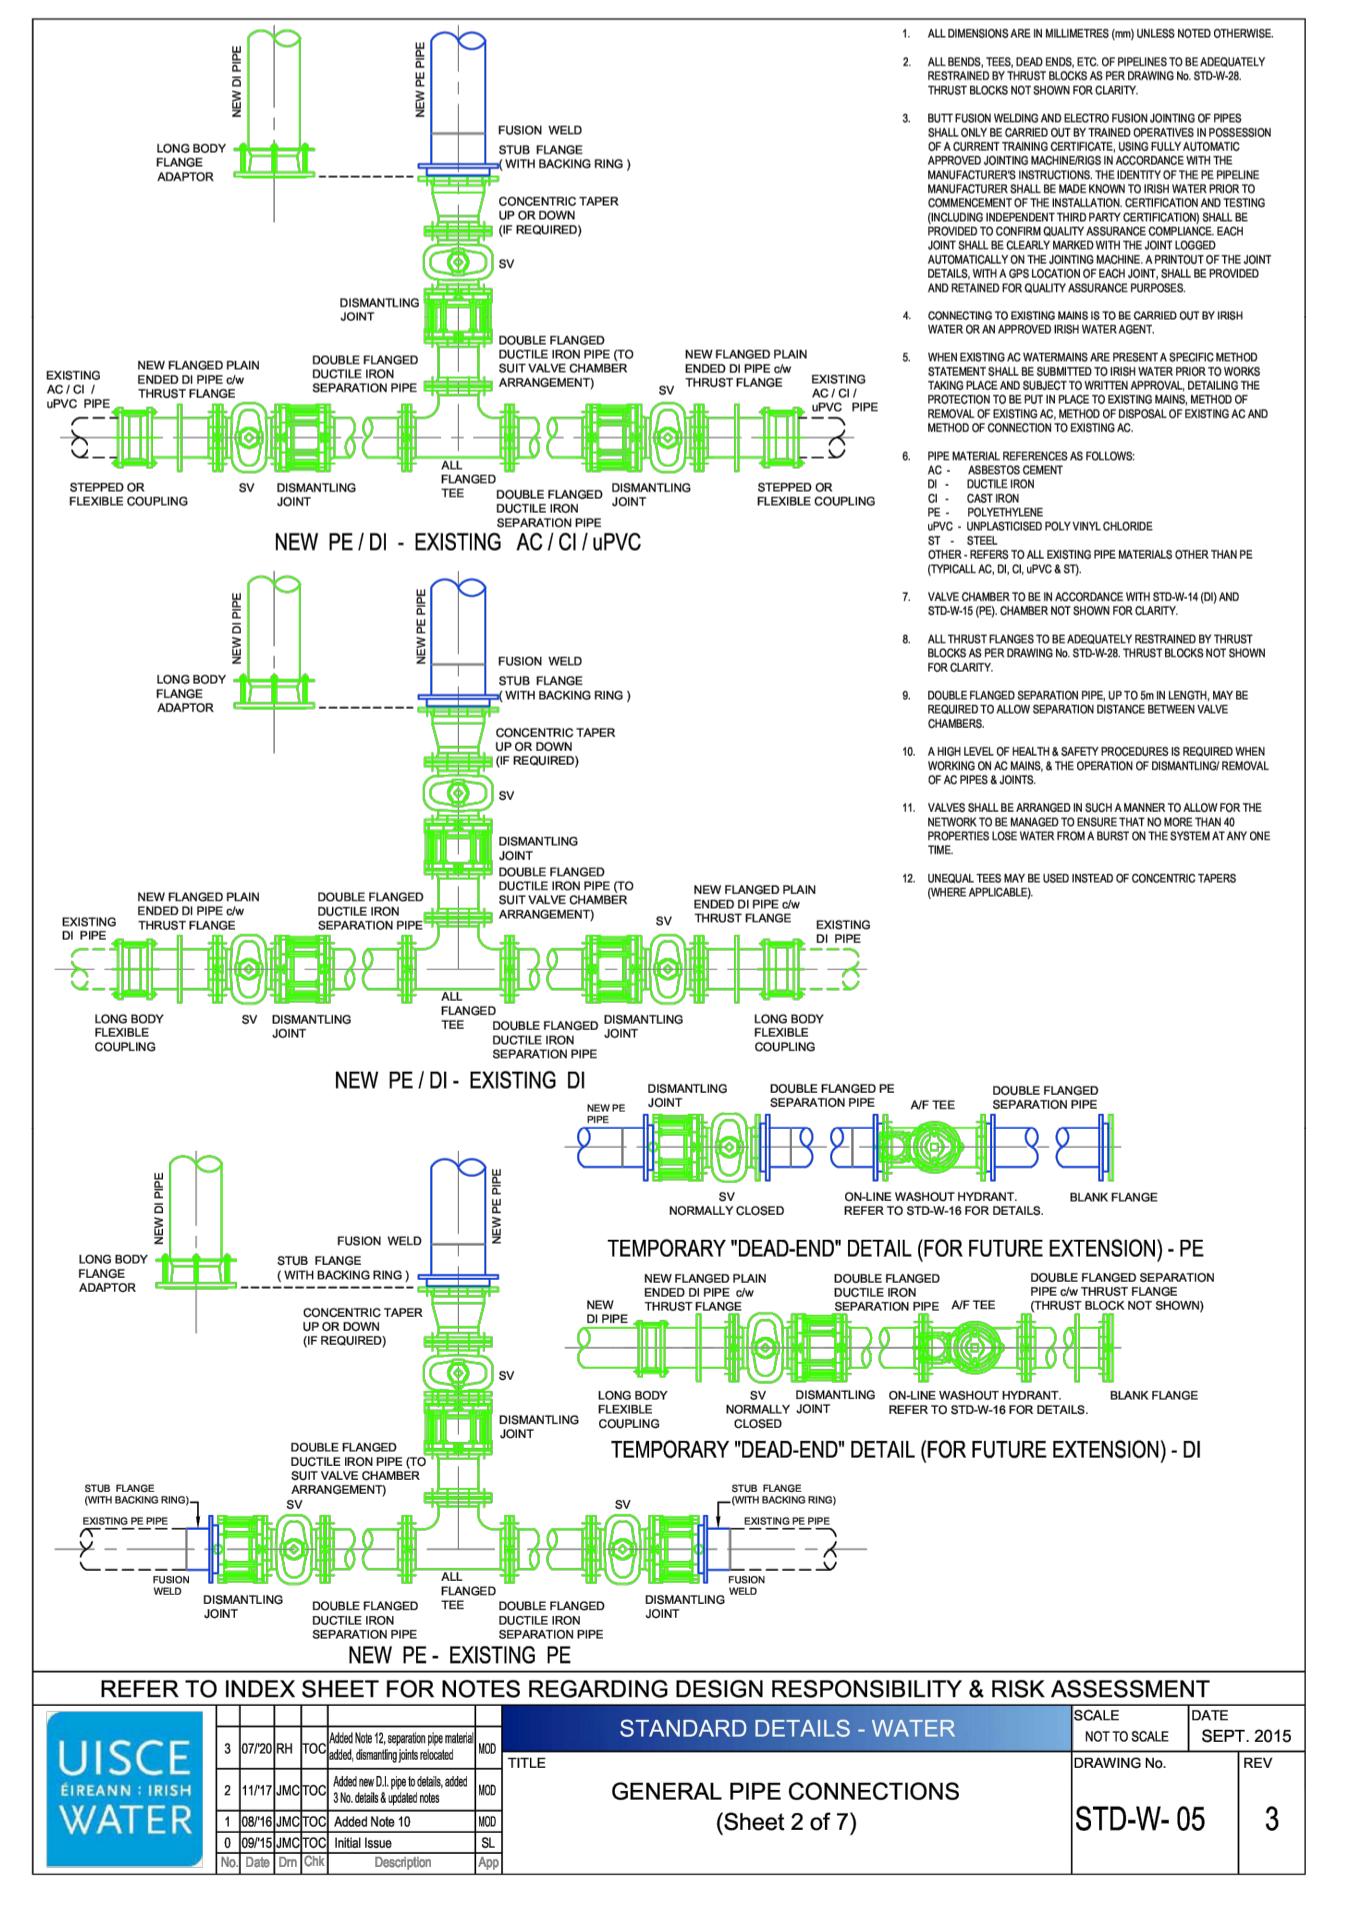

REFER TO INDEX SHEET FOR NOTES REGARDING DESIGN RESPONSIBILITY & RISK ASSESSMENT					

STANDARD DETAILS - WATER


TITLE GENERAL PIPE CONNECTIONS (Sheet 2 of 7) **STD-W-05** **3**

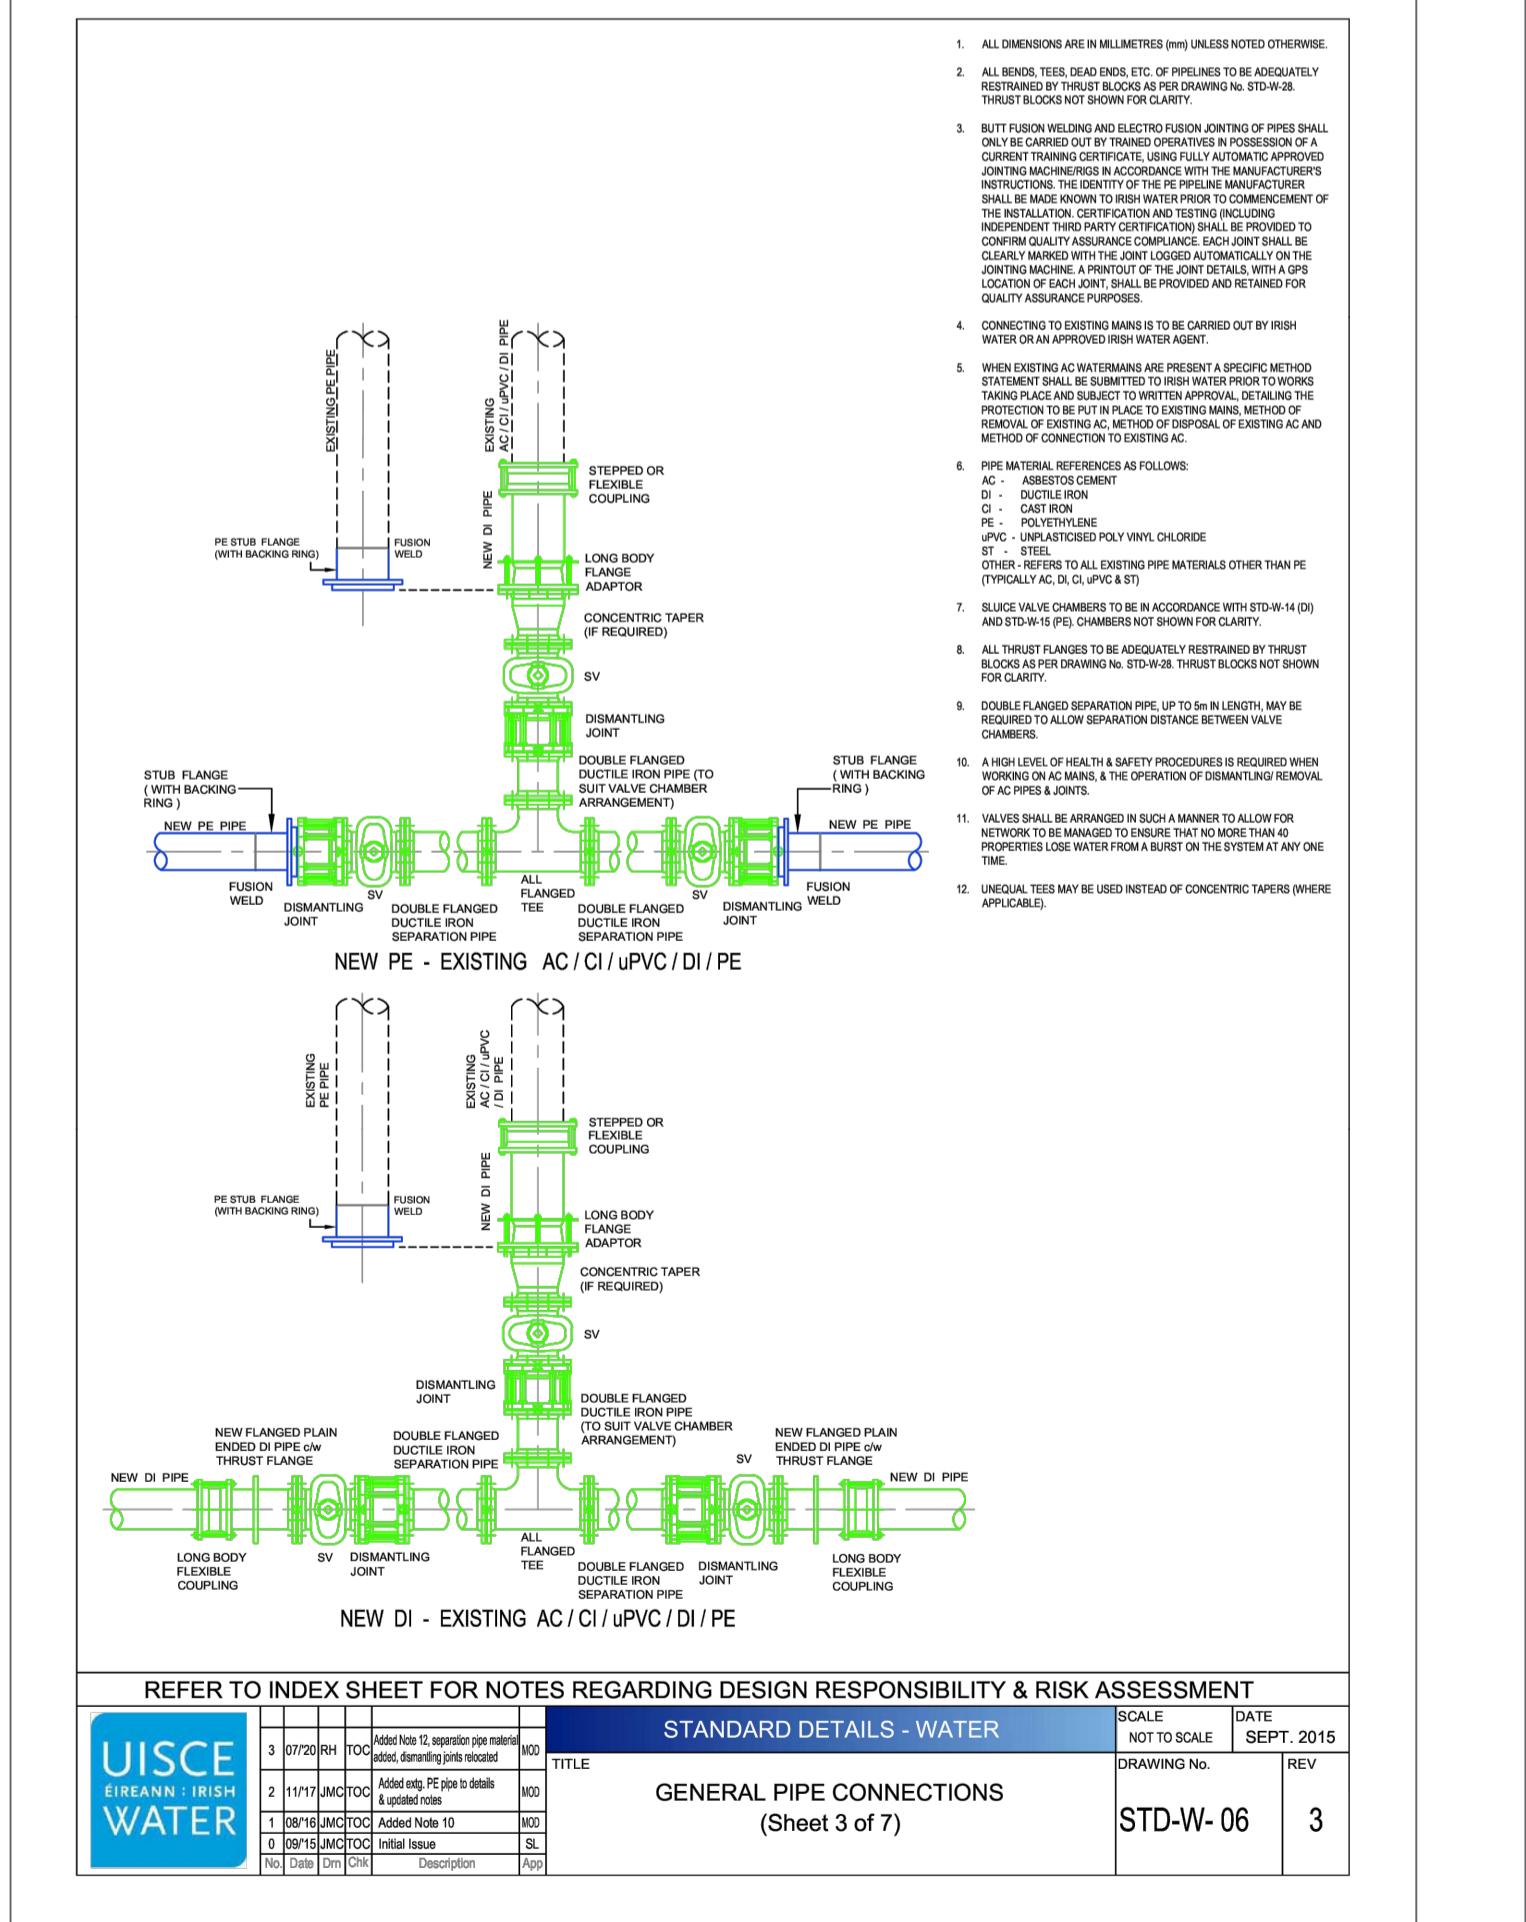

REFER TO INDEX SHEET FOR NOTES REGARDING DESIGN RESPONSIBILITY & RISK ASSESSMENT					

STANDARD DETAILS - WATER


TITLE GENERAL PIPE CONNECTIONS (Sheet 3 of 7) **STD-W-06** **3**

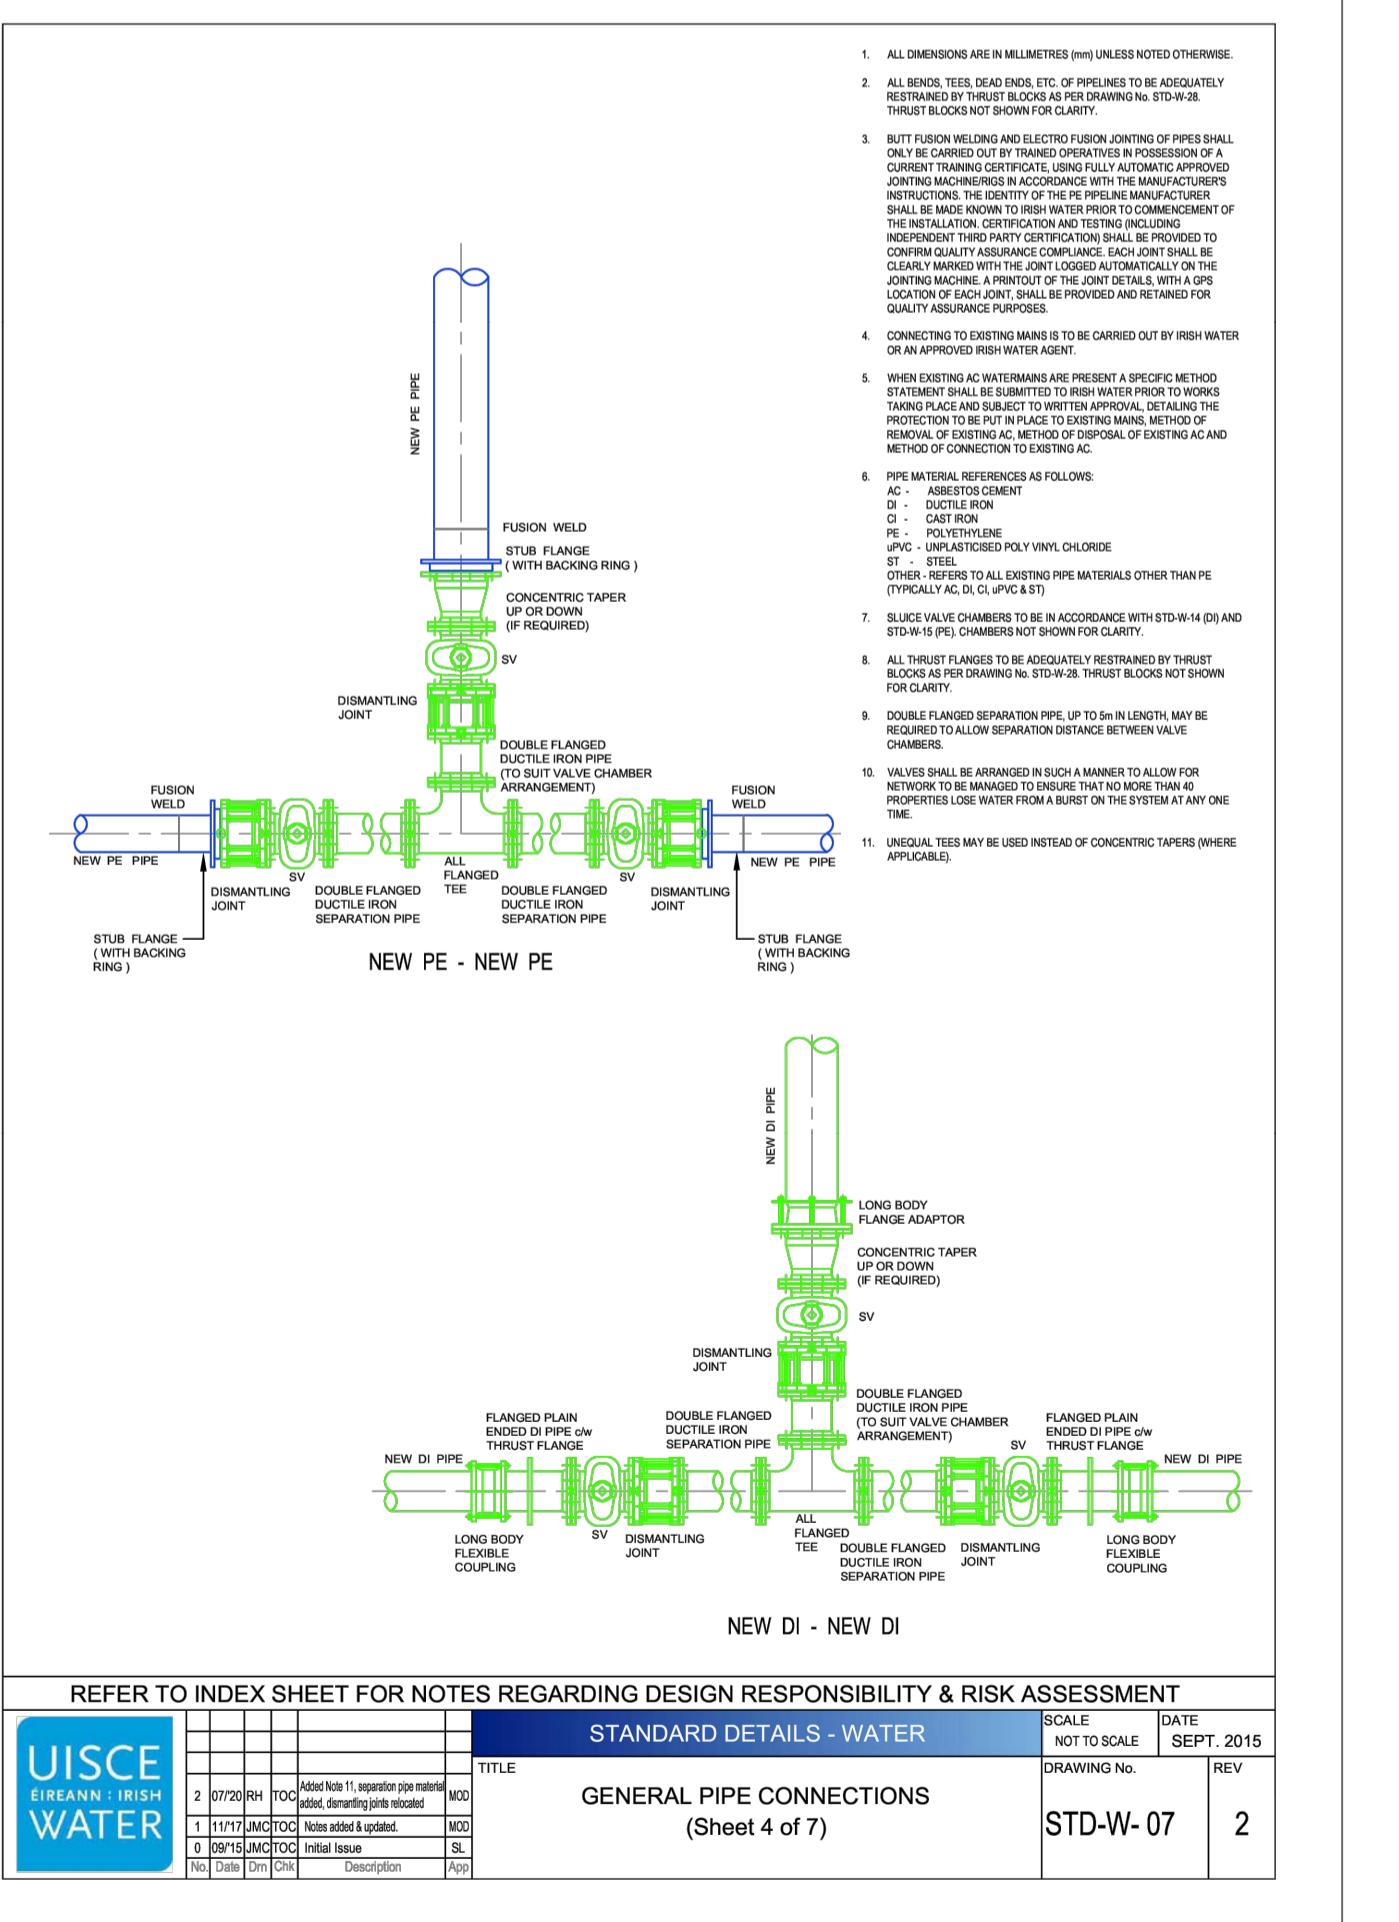

REFER TO INDEX SHEET FOR NOTES REGARDING DESIGN RESPONSIBILITY & RISK ASSESSMENT					

STANDARD DETAILS - WATER

TITLE GENERAL PIPE CONNECTIONS (Sheet 4 of 7) **STD-W-07** **2**

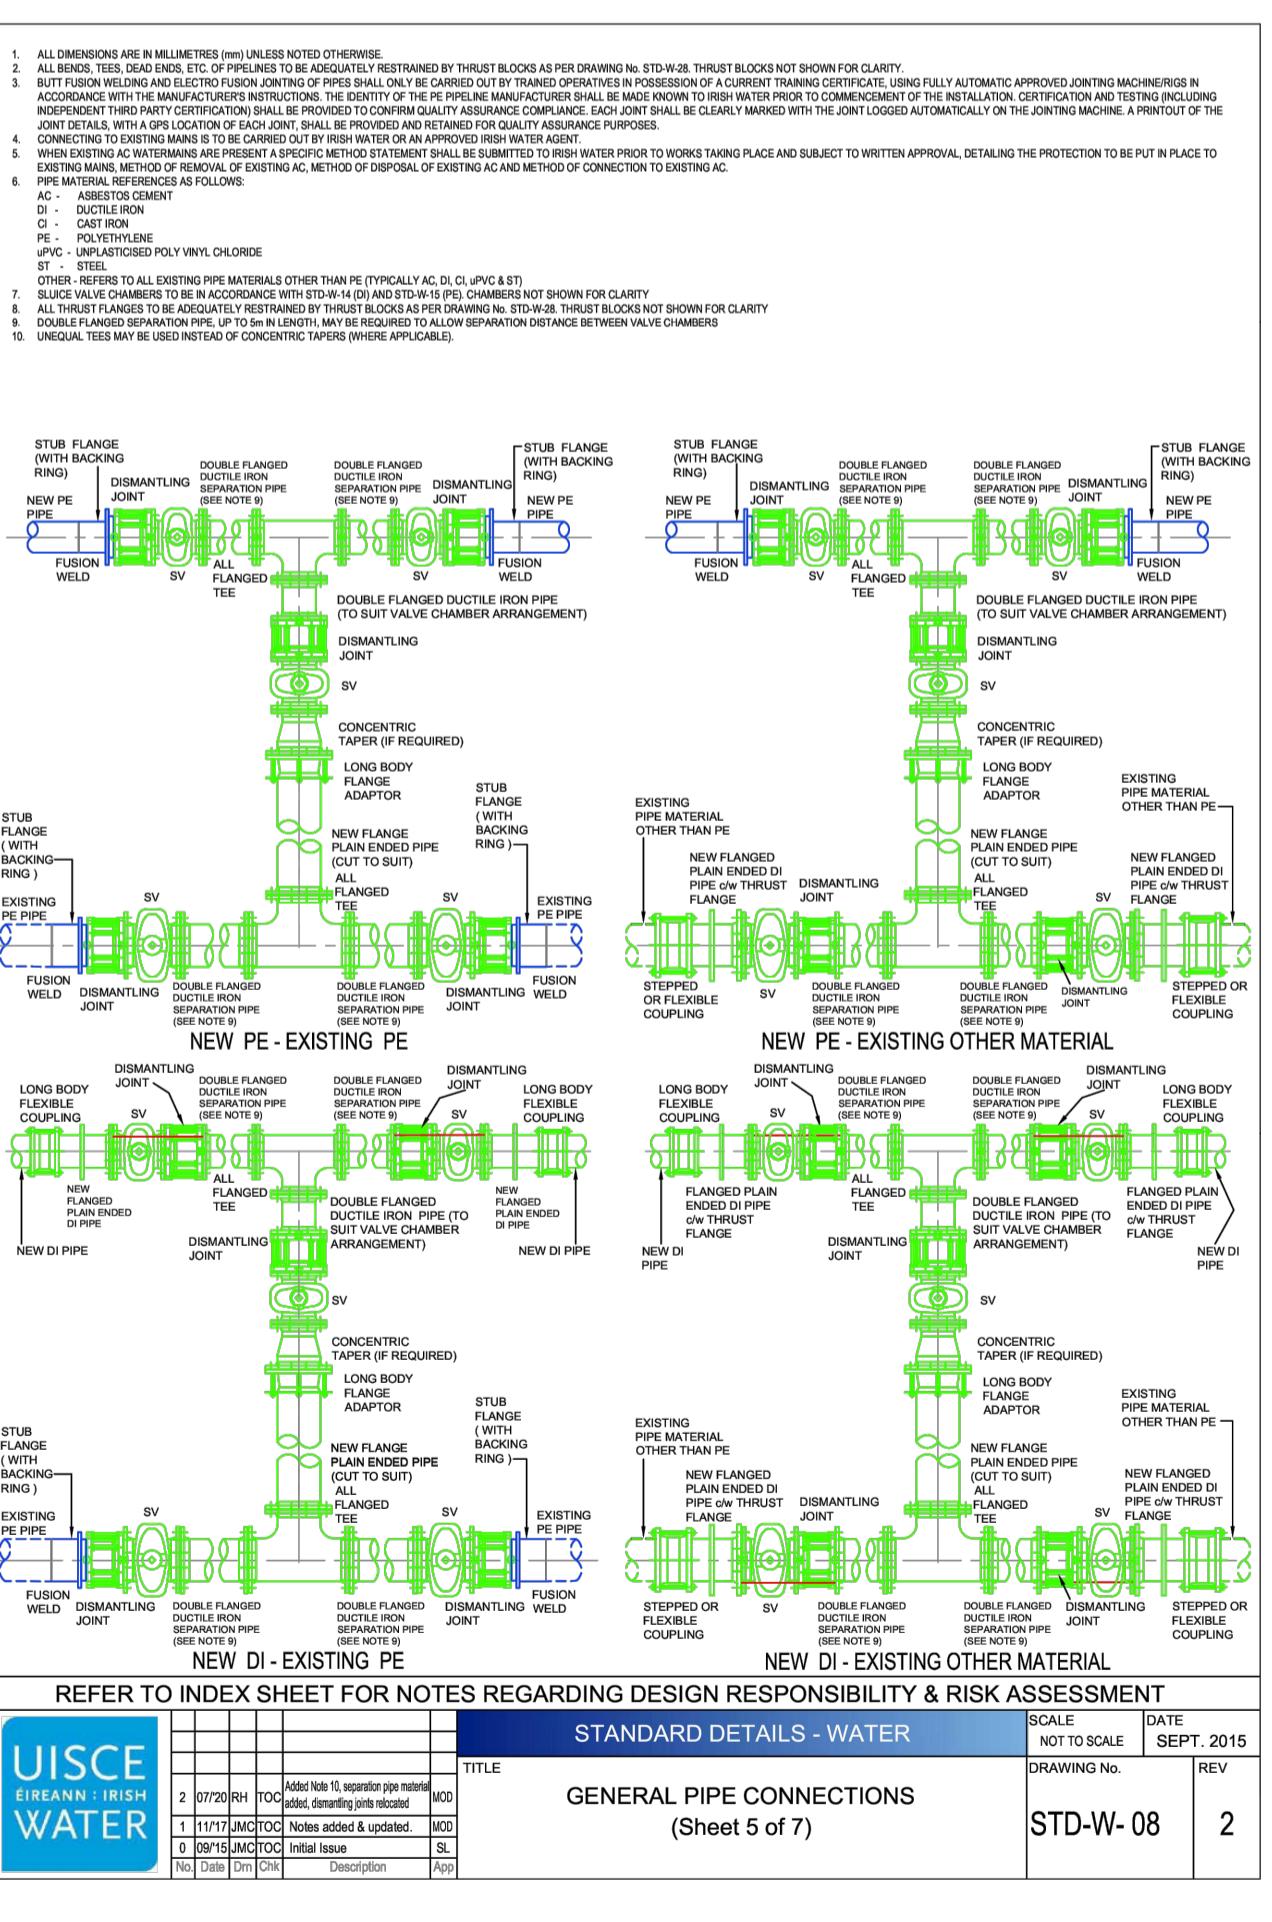

REFER TO INDEX SHEET FOR NOTES REGARDING DESIGN RESPONSIBILITY & RISK ASSESSMENT					

STANDARD DETAILS - WATER

TITLE GENERAL PIPE CONNECTIONS (Sheet 5 of 7) **STD-W-08** **2**