



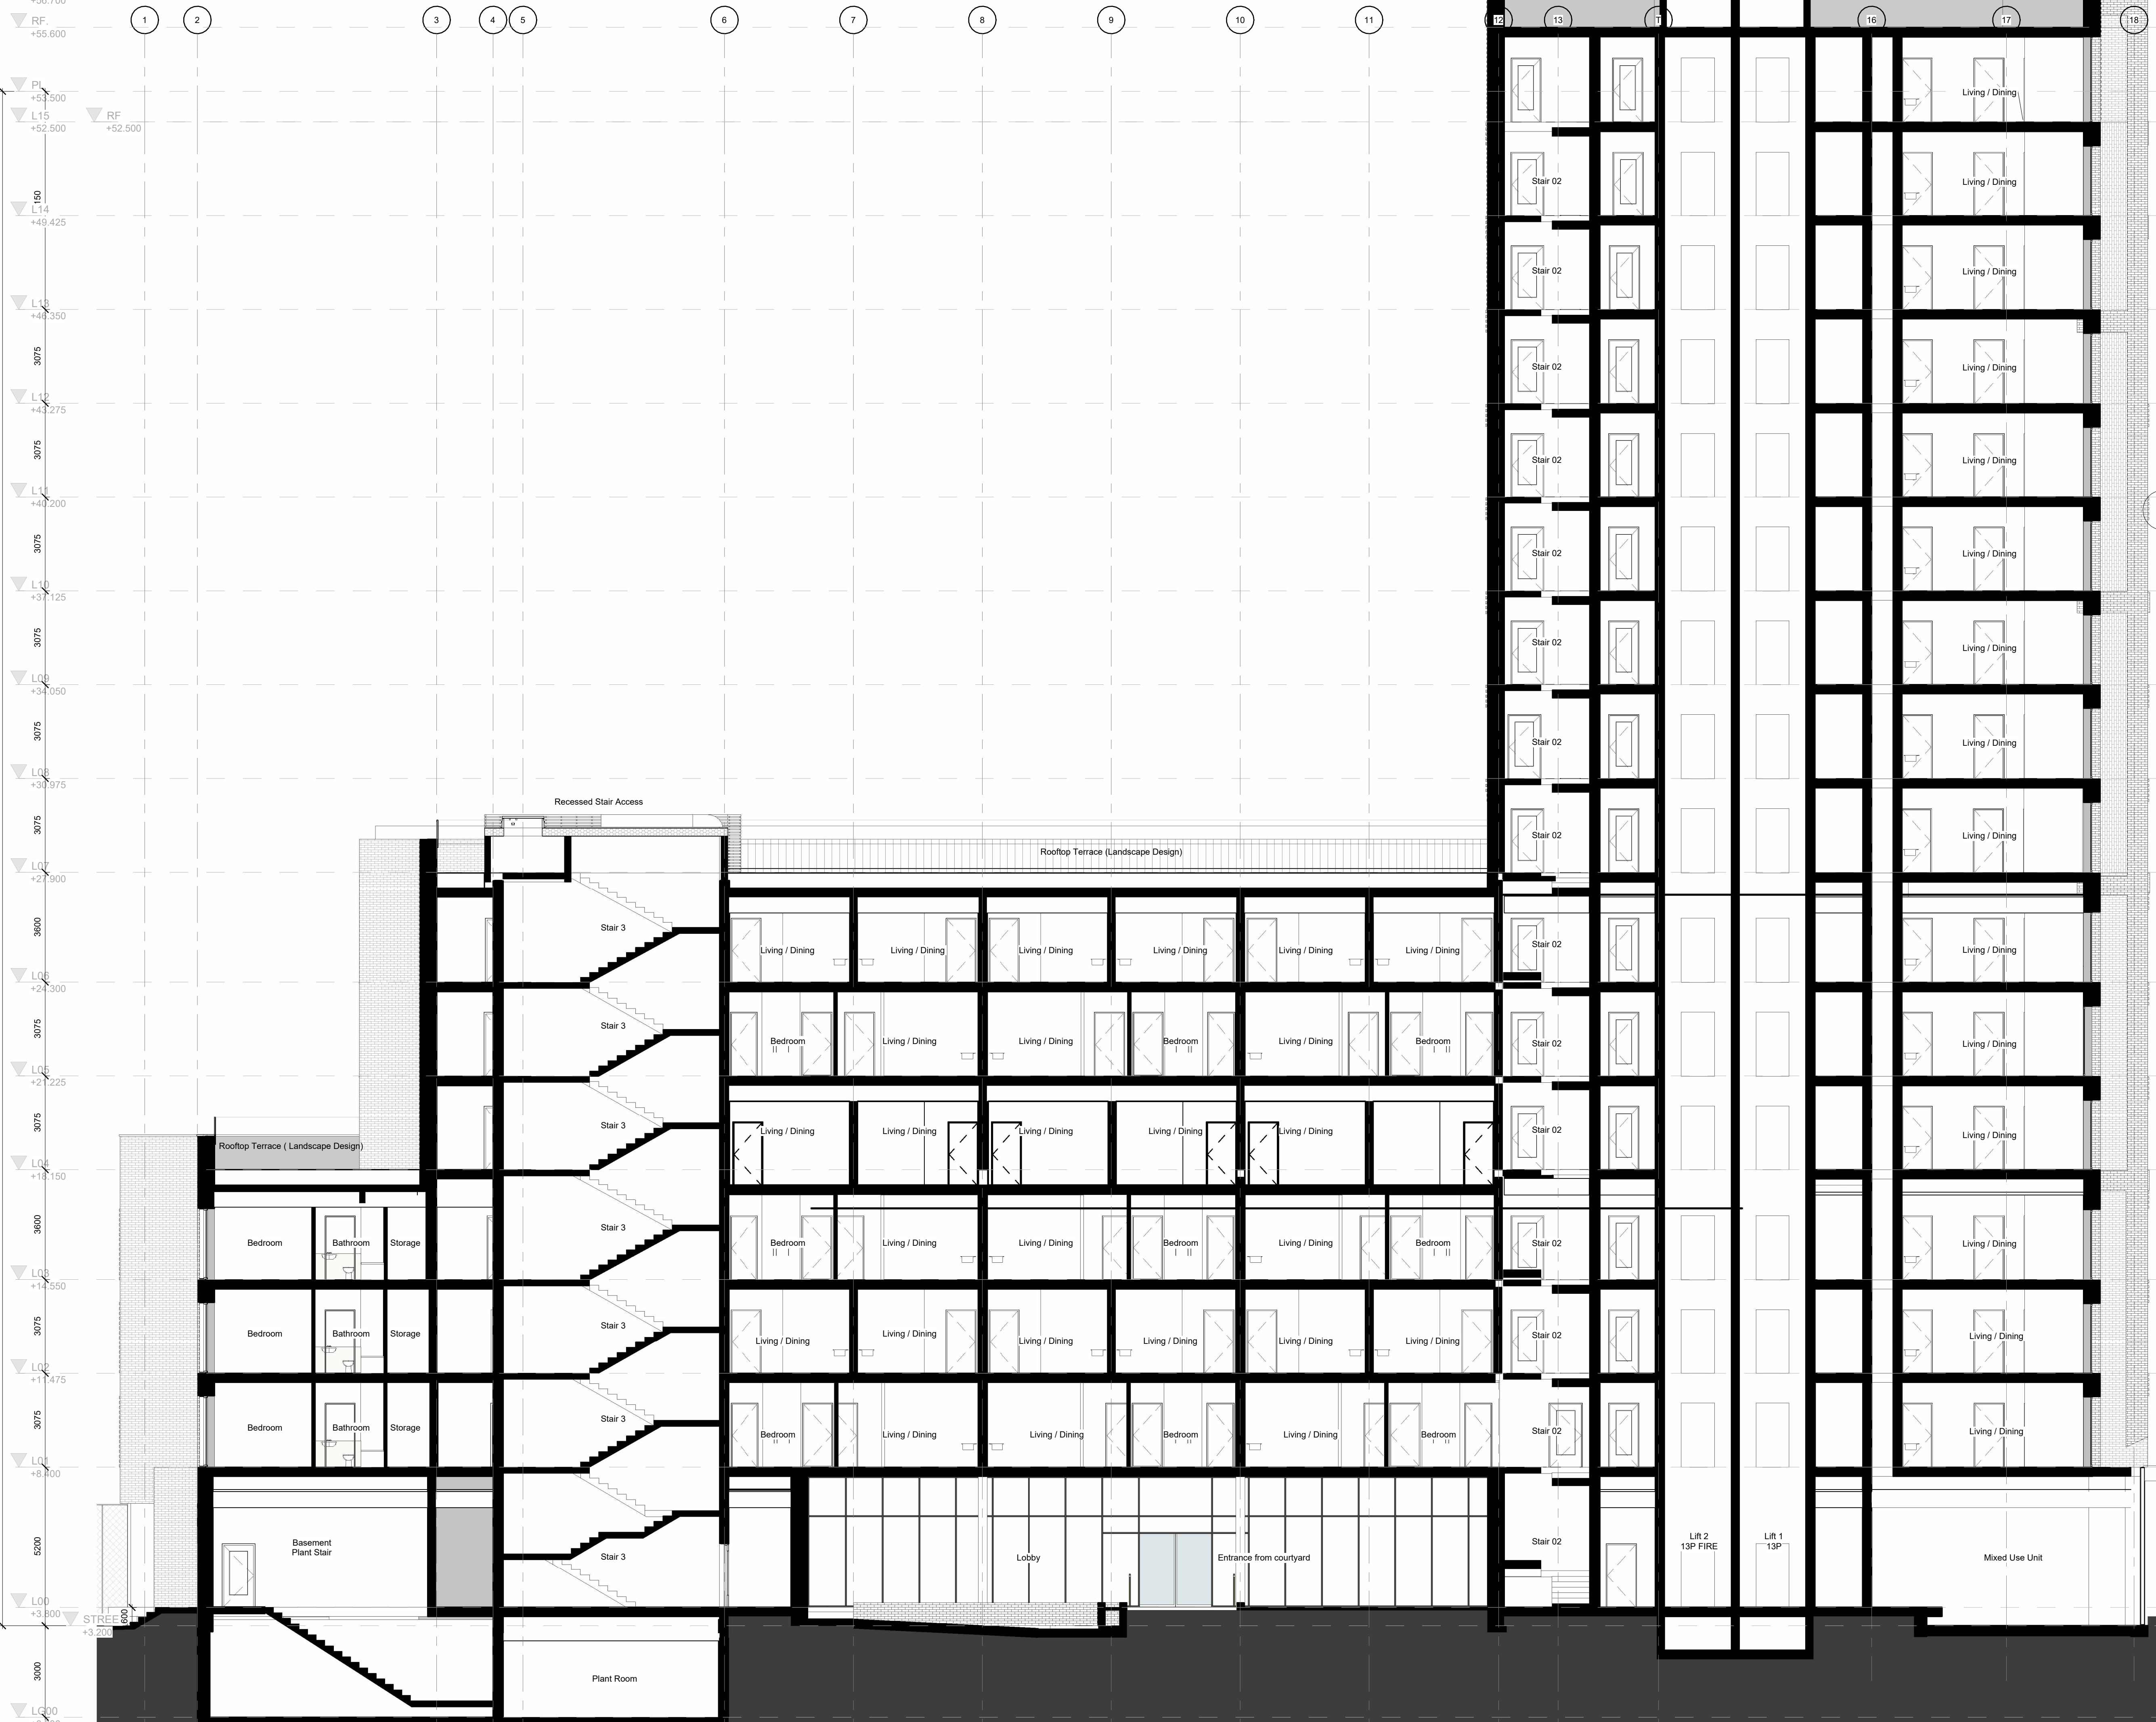

ALL DIMENSIONS TO BE CHECKED ON SITE
NO DIMENSIONS TO BE SCALED FROM THIS DRAWING
DRAWING IS TO BE READ IN CONJUNCTION WITH RELEVANT CONSULTANTS DRAWINGS

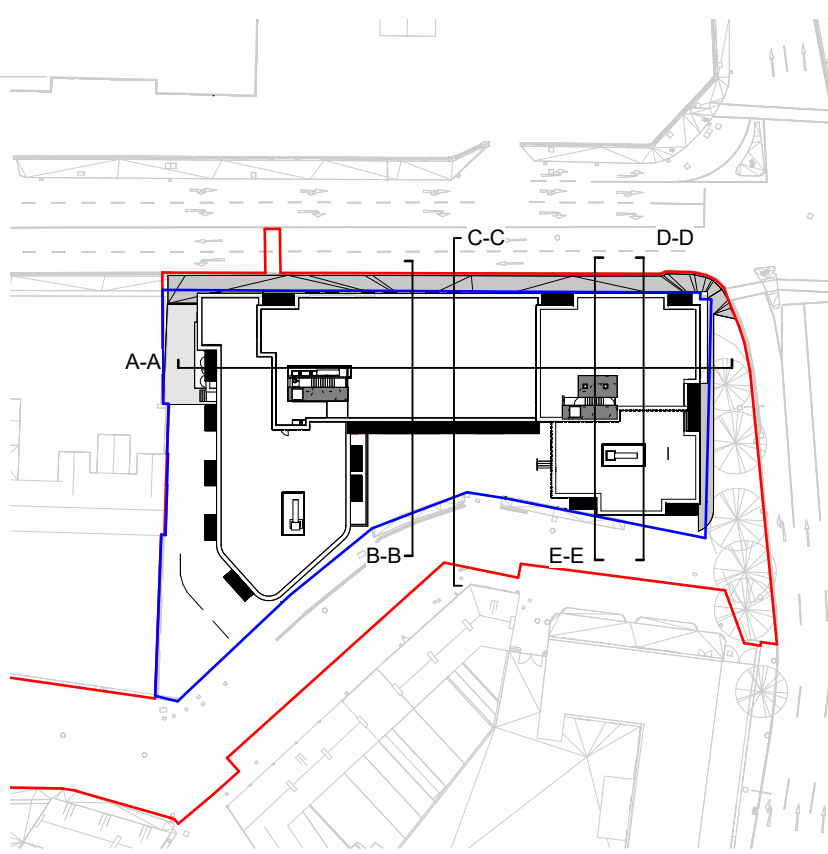

KEY PLAN - PROPOSED A
1 : 1000

REV	DATE	DESCRIPTION	CKH	DRN
P06	10/09/2025	ISSUED FOR INFORMATION	KM	HJL
P05	25/06/2025	ISSUED FOR INFORMATION	KM	HJL
P04	11/06/2025	ISSUED FOR INFORMATION	KM	HJL
P03	08/05/2025	ISSUE FOR INFORMATION	MB	HJL
P02	23/04/2025	ISSUE FOR INFORMATION	MB	HJL
P01	17/02/2025	ISSUED FOR INFORMATION	MB	HJL

STATUS CODE DESCRIPTION
SUITABLE FOR INFORMATION

CLIENT
The Land Development Agency on behalf of Cork City Council

PROJECT
Anglesea Terrace Apartments

DRAWING
**SECTIONS
SECTION A-A**

PROJECT NUMBER
951255

DATE
10/09/2025

SCALE@ A1:
As indicated

DRAWN/CHECKED:
MB/SOS/OCIAM/MB

STATUS CODE: S2

DRAWING NUMBER
951225-HJL-B1-ZZ-DR-A-3001

REVISION
P06

Henry J Lyons

Architecture + Interiors
henryjlyons.com

+353 1 888 3333
info@henryjlyons.com

51-54 Pearse Street
Dublin D02 KA66

SECTION A-A
1 : 100