



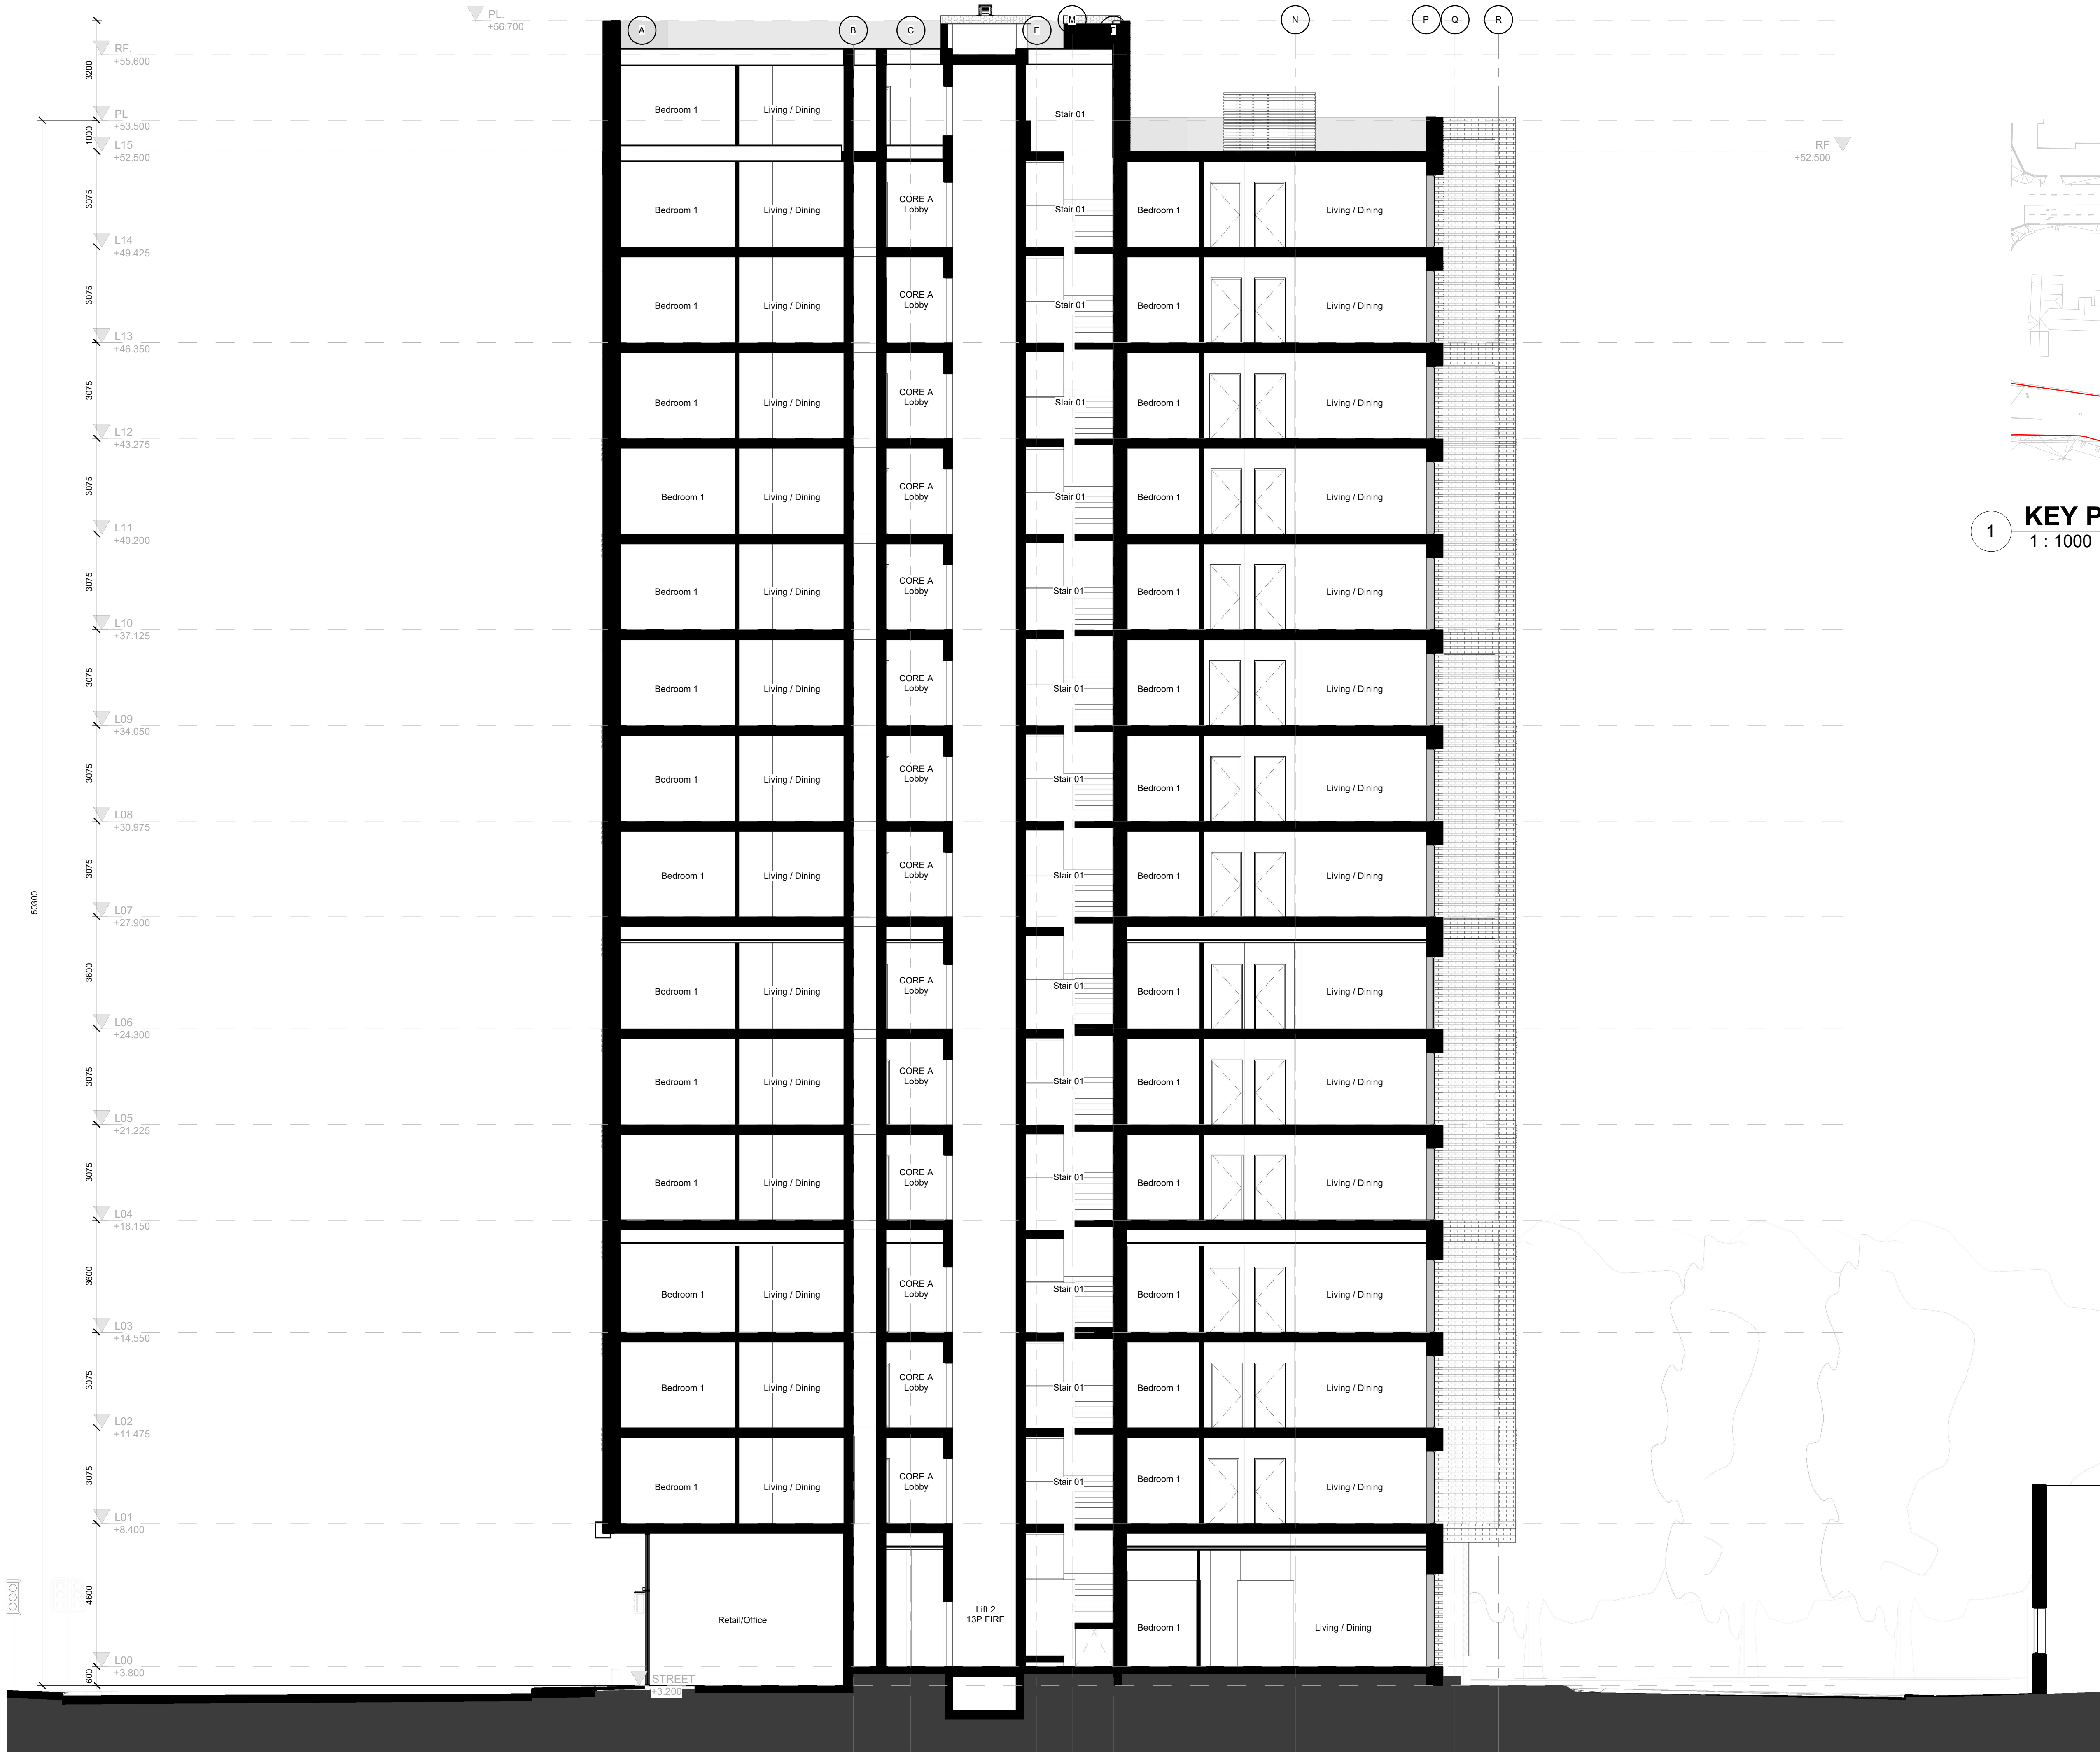

ALL DIMENSIONS TO BE CHECKED ON SITE  
NO DIMENSIONS TO BE SCALED FROM THIS DRAWING  
DRAWING IS TO BE READ IN CONJUNCTION WITH RELEVANT CONSULTANTS DRAWINGS

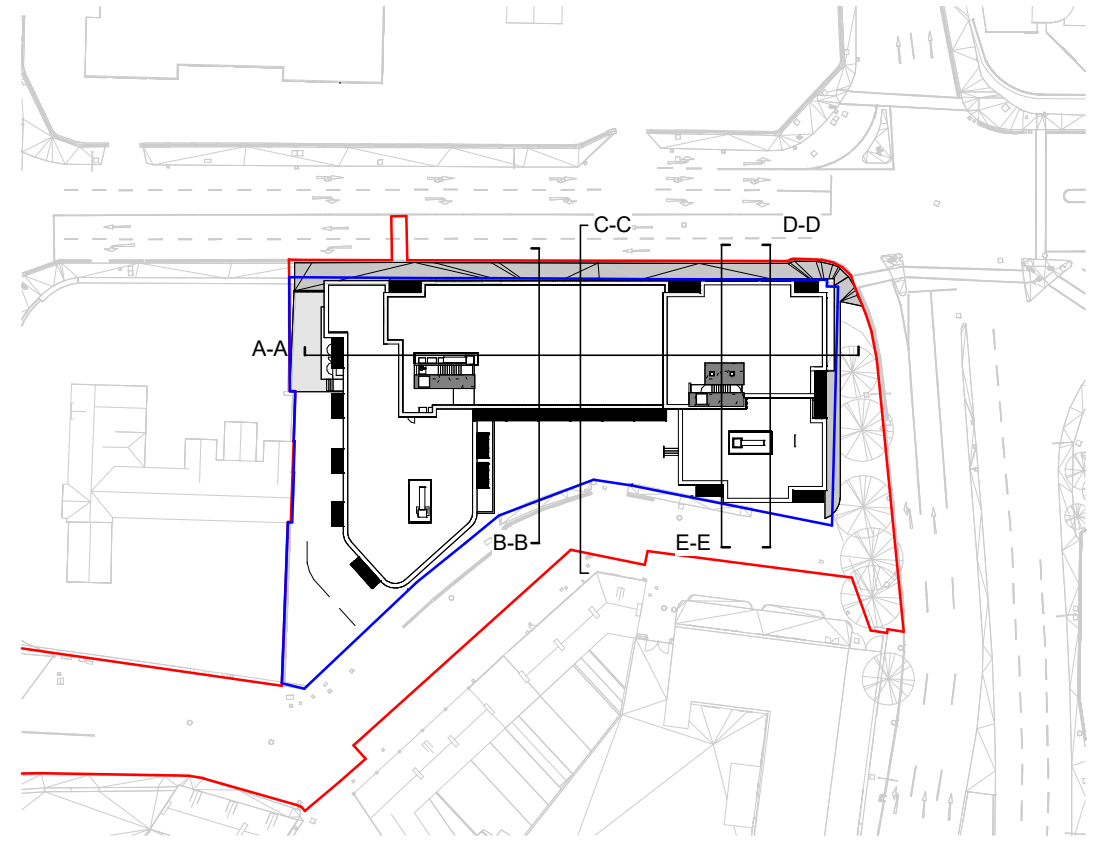

1 KEY PLAN - PROPOSED E  
1 : 1000

| REV | DATE       | DESCRIPTION            | CKH | DRN |
|-----|------------|------------------------|-----|-----|
| P06 | 10/09/2025 | ISSUED FOR INFORMATION | KM  | HJL |
| P05 | 25/06/2025 | ISSUED FOR INFORMATION | KM  | HJL |
| P04 | 11/06/2025 | ISSUED FOR INFORMATION | KM  | HJL |
| P03 | 08/05/2025 | ISSUE FOR INFORMATION  | MB  | HJL |
| P02 | 23/04/2025 | ISSUE FOR INFORMATION  | MB  | HJL |
| P01 | 17/02/2025 | ISSUED FOR INFORMATION | MB  | HJL |

STATUS CODE DESCRIPTION  
**SUITABLE FOR INFORMATION**

CLIENT  
**The Land Development Agency on behalf of Cork City Council**

PROJECT  
**Anglesea Terrace Apartments**

DRAWING  
**SECTION E-E**

PROJECT NUMBER  
951255

DATE  
10/09/2025

SCALE@ A1:  
As indicated

DRAWN/CHECKED:  
MB/SOS/OCIAM MB

STATUS CODE: S2

DRAWING NUMBER  
951225-HJL-B1-ZZ-DR-A-3005

REVISION  
P06

**Henry J Lyons**

Architecture + Interiors  
henryjlyons.com

+353 1 888 3333  
info@henryjlyons.com

51-54 Pearse Street  
Dublin D02 KA66

E SECTION E-E  
1 : 100