


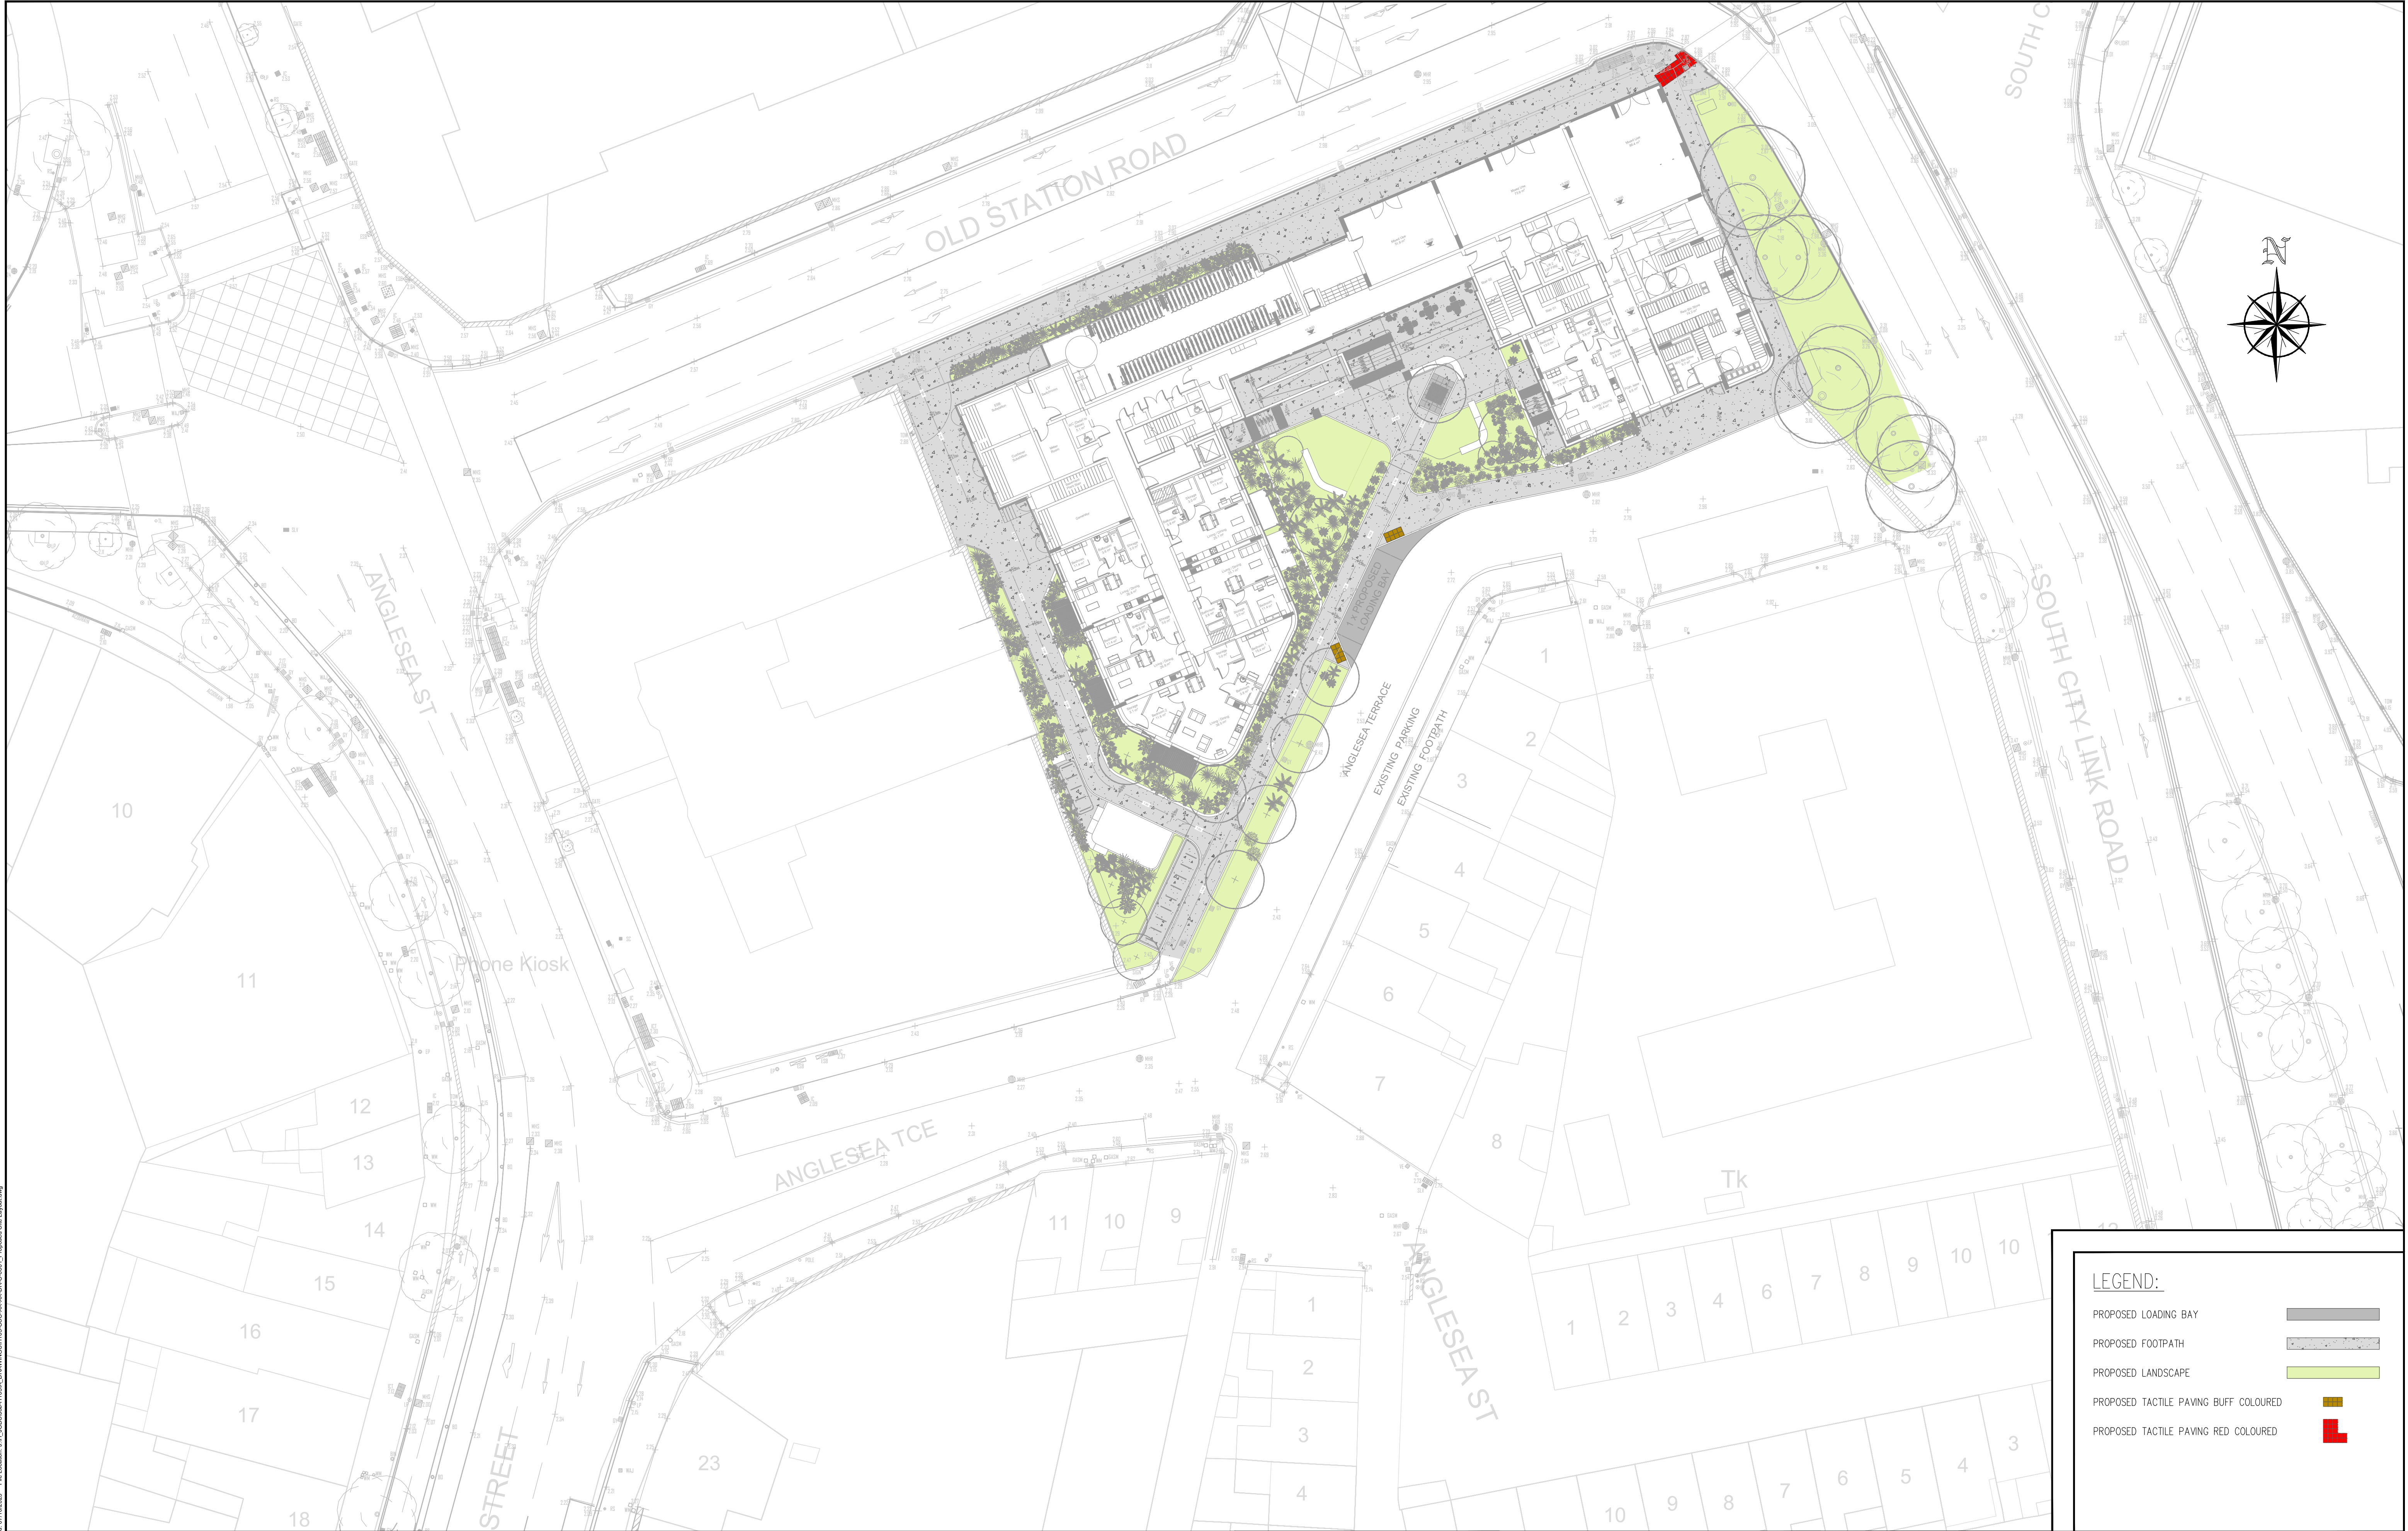

LEGEND:

PROPOSED LOADING BAY

PROPOSED FOOTPATH

PROPOSED LANDSCAPE

PROPOSED TACTILE PAVING BUFF COLOURED

PROPOSED TACTILE PAVING RED COLOURED

PLANNING DRAWING.
NOT FOR CONSTRUCTION.
ALL LEVELS GIVEN ARE
RELATIVE TO ORDNANCE DATUM.
THIS DRAWING HAS BEEN ISSUED FOR INFORMATION
PURPOSES ONLY AND MUST NOT BE USED
FOR CONSTRUCTION UNDER ANY CIRCUMSTANCES

NOTES

1. For setting out refer to Architect's drawings.

2. This drawing to be read in conjunction with all other Architectural and Engineering drawings and all other relevant drawings and Specifications.

3. DO NOT SCALE THIS DRAWING. Use figured dimensions only.

4. No part of this document may be reproduced or transmitted in any form or stored in any retrieval system of any nature without the written permission as copyright holder except as agreed for use on the project for which the document was originally issued.

5. Ordnance Survey Ireland Licence Number EN 0074025.

REV	DESCRIPTION	DRN. BY	CHK. BY	DATE	PROJECT
P01	ISSUED FOR PRE-PLANNING	JS	LJ	20.06.2025	ANGLESEA TERRACE
P02	LANDSCAPE LAYOUT REVISED	JS	LJ	08.09.2025	
P03	ISSUED IN DRAFT FOR LEGAL REVIEW	JS	LJ	15.09.2025	CLIENT
P04	PRE PART-3 ISSUE	JS	LJ	07.10.2025	LAND DEVELOPMENT AGENCY (LDA)
					JOB No. H105
					DRAWING No. H105-CSC-XX-XX-DR-C-0001
					STATUS
					SUITABLE FOR INFORMATION
					TITLE
					PROPOSED SITE LAYOUT

CS CONSULTING

Civil , Structural & Traffic Engineering

Head Office: 19-22 Dame Street, Dublin 2.
t: +353 (0) 1 5480863 e: info@csconsulting.ie w: www.csconsulting.ie

DRAWN BY

JS

CHECKED BY

LJ

REVISION

P04

SCALE

1:250 @ A1

DATE

APR 2025

Last saved by: Jan Sliem (07/10/2025) Last Potted: 07/10/2025 File Location: J:\H_005\Sub\11\05A_DRAWINGS\H105-CSC-XX-XX-DR-C-001_Proposed Site Layout.dwg