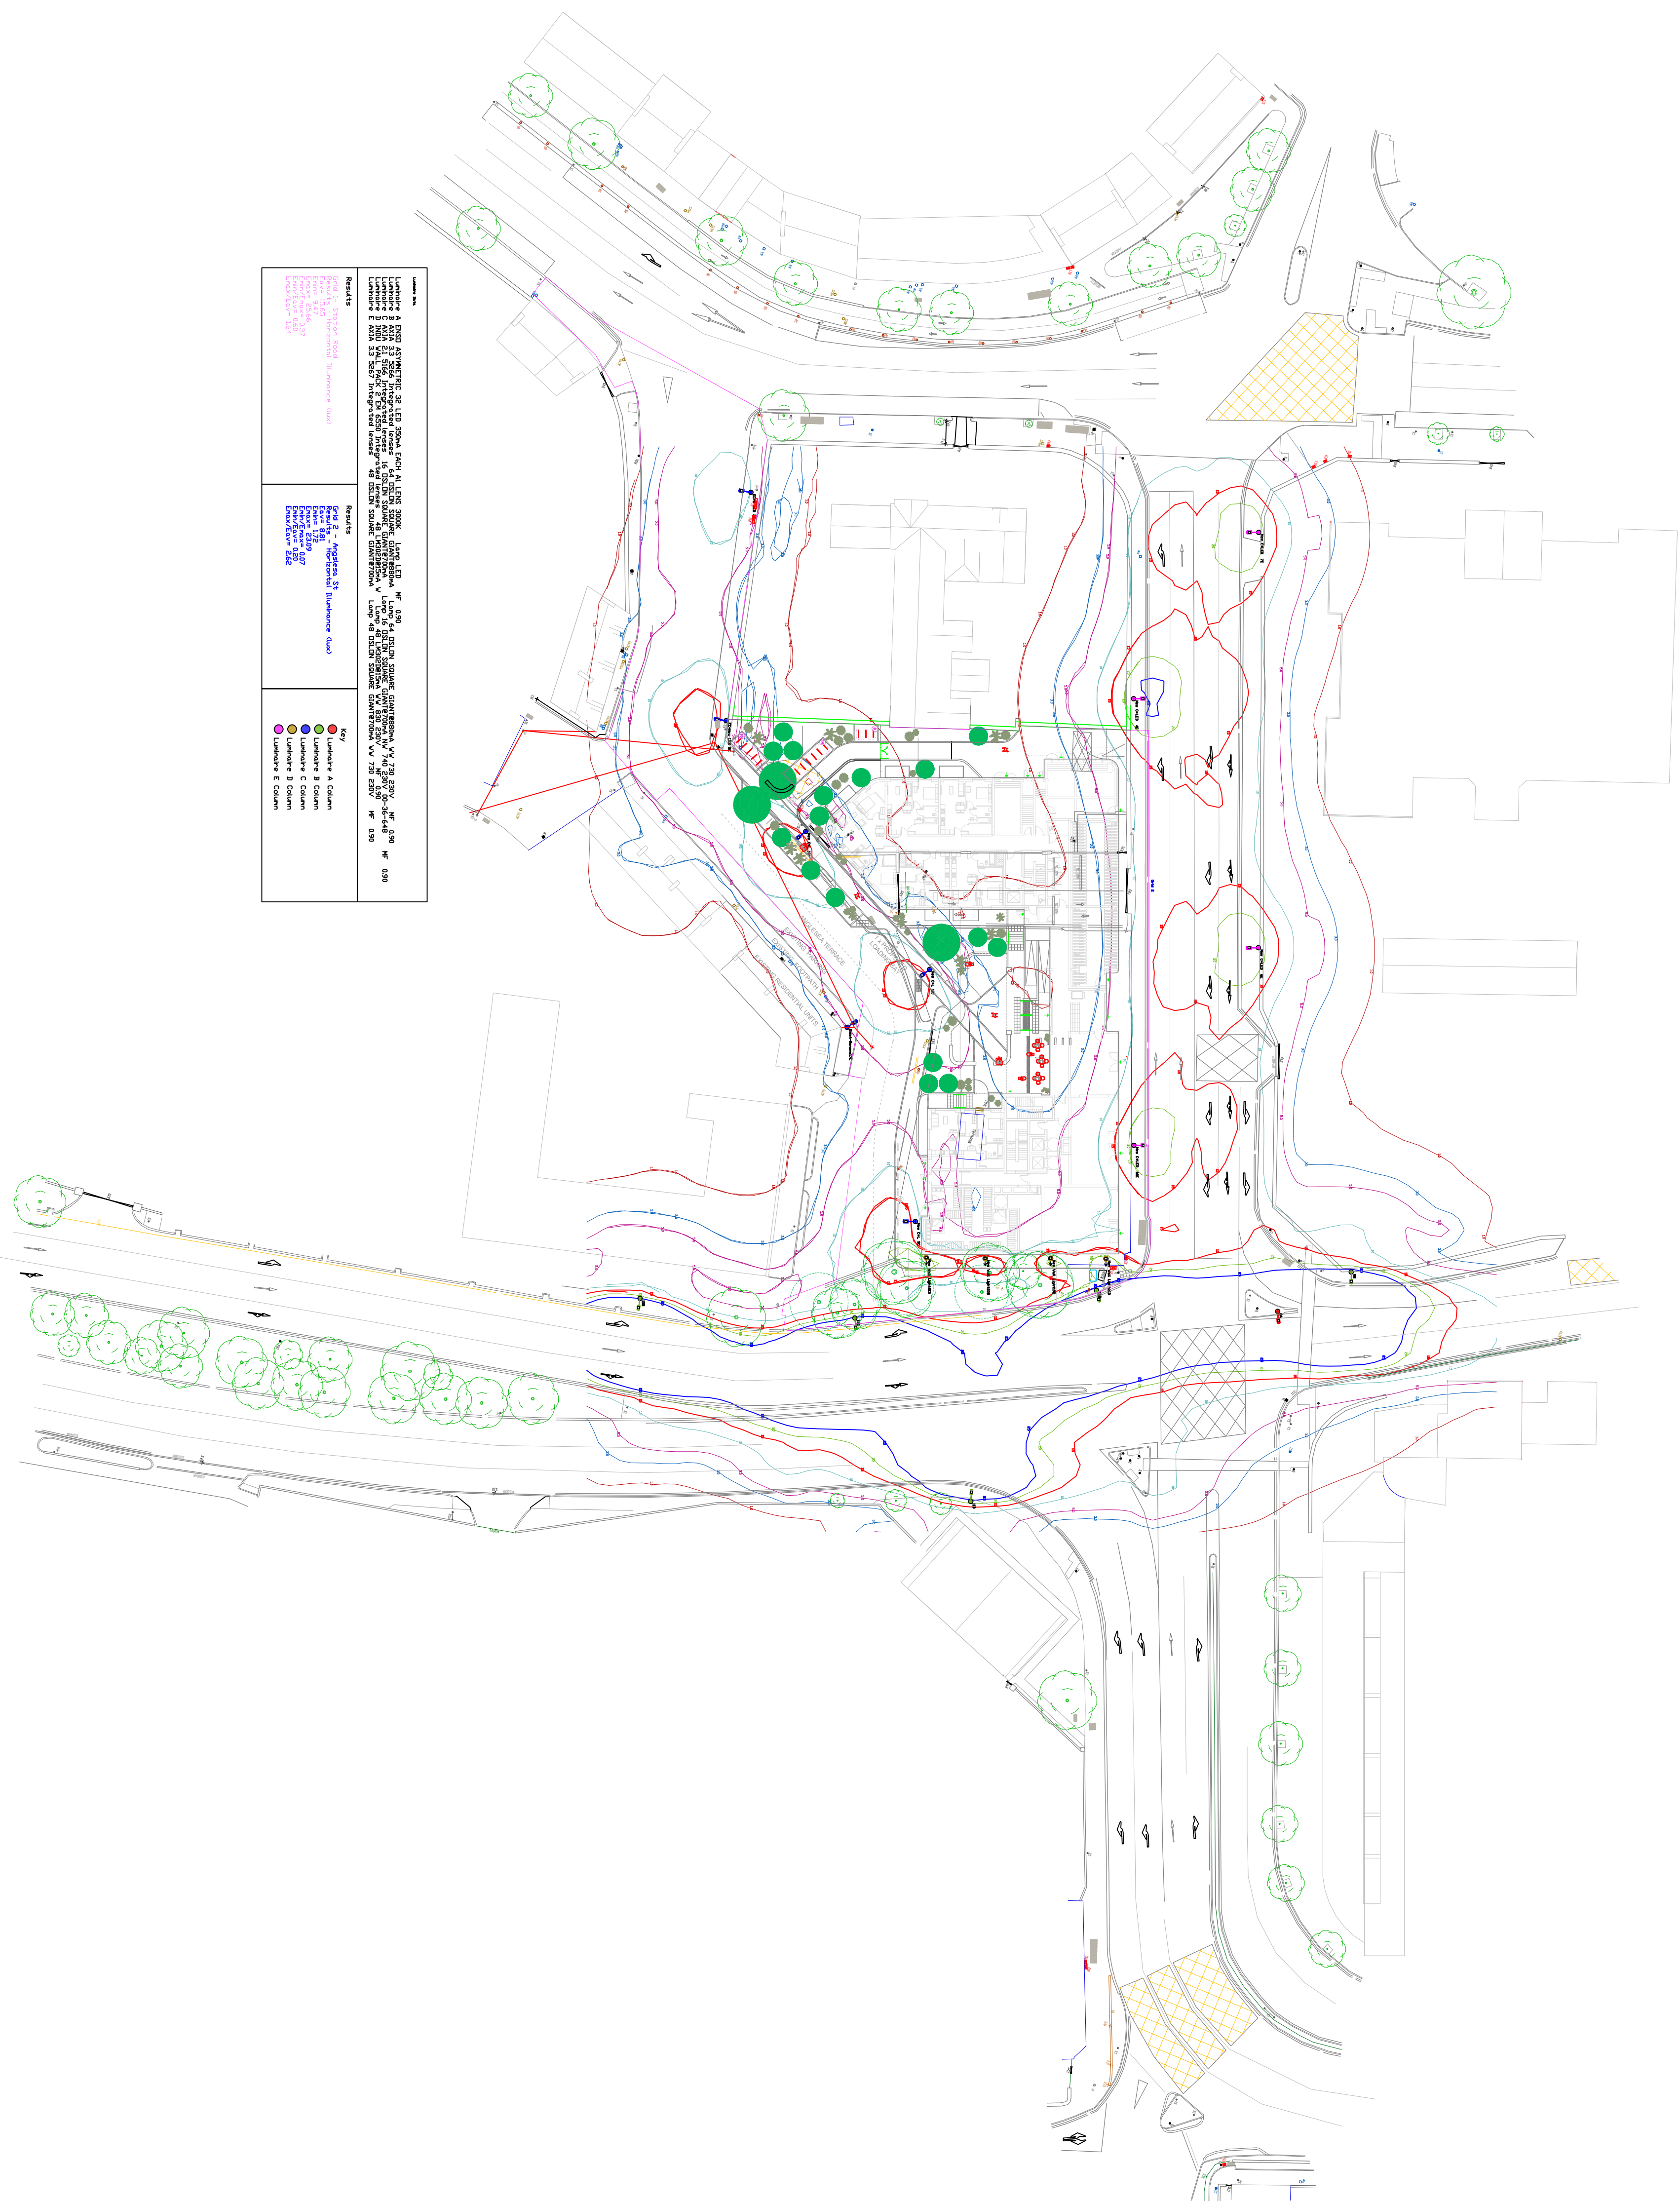


[illegible]

This drawing to be read in conjunction with all other relevant design team drawings and specifications.

For setting out refer to architect's drawings

Do not scale this drawing. Use figured dimensions only.

No part of this document may be reproduced or transmitted in any form or stored in any retrieval system or any nature without the written permission of O'Connor Sutton Cronin as copyright holder except as agreed for use on the project for which the document was originally issued.

Revision Note	Dwn by	Ckcd by
02 17-06-25 Dwg Sheet & Title Amended	JF	BQC
03 18-06-25 Background Updated	JF	BQC
04 03-10-25 GENERAL REVISION	BQC	WF

Rev No.	Date	Revision Note	Dwn by	Ckcd by



OCCONNOR SUTTON CRONIN

MULTIDISCIPLINARY CONSULTING ENGINEERS

Civil / Structural / Environmental / Mechanical Electrical Sustainability

Cork Office: North Point House, North Point Business Park,
New Malabar Road, Cork.
Tel: +353 (0)21 2385816 **Web:** www.ocsc.ie

Dublin / London / Belfast / Galway • **Cork** Birmingham

Client: LDA
Project: ANGLESEA TERRACE

Title: EXTERNAL ROAD LIGHTING PROPOSED LAYOUT

Code | Originator | Zone | Level | Type | Role | Number | Status | Revision
I371 - OCSC - XX - DR - EL - 0001 | S4 | P04

Date: 18-06-25 :date @ 13:500 Dwn by JF Ckcd by BQC Aprvd by JF