


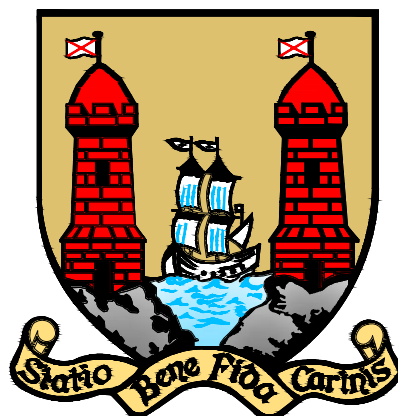

CORK CITY COUNCIL

COMHAIRLE CATHRACH CHORCAI

Infrastructure Development Directorate
Anglesea St
Cork



We are Cork.

Interim Cycle Infrastructure Section 38

Centre Park Road

Rev.	By	Date	Description
 CORK CITY COUNCIL COMHAIRLE CATHRACH CHORCAI Roads Design Division Infrastructure Development Anglesea St Cork Telephone (021) 492 4458			
INCLUDES ORDNANCE SURVEY IRELAND DATA REPRODUCED UNDER OSI LICENCE. NUMBER 2014/05/CCMA/CorkCityCouncil. UNAUTHORISED REPRODUCTION INFRINGES ORDNANCE SURVEY IRELAND AND GOVERNMENT OF IRELAND COPYRIGHT. © ORDNANCE SURVEY IRELAND.			
Contract Interim Cycle Infrastructure Section 38			
Title COVER SHEET			
Scale : --		File Name	
Drawn : KH	Date : Jun-20	CR COVER	
Checked : J.S	Approved : --		
		Rev.	---

Interim Cycle Infrastructure Section 38

Centre Park Road

Schedule of Drawings


Drg. No.

Cover
CR-Schedule
CR-Location Map
CR-01
CR-02
CR-03
CR-04

Filename


Cover Sheet
Schedule of Drawings
Project Location Key Map
Sheet 1
Sheet 2
Sheet 3
Sheet 4

Rev.	By	Date	Description
 CORK CITY COUNCIL COMHAIRLE CATHRACH CHORCAI Roads Design Division Infrastructure Development Anglesea St Cork Telephone (021) 492 4458			
INCLUDES ORDNANCE SURVEY IRELAND DATA REPRODUCED UNDER OSI LICENCE. NUMBER 2014/05/CCMA/CorkCityCouncil. UNAUTHORISED REPRODUCTION INFRINGES ORDNANCE SURVEY IRELAND AND GOVERNMENT OF IRELAND COPYRIGHT. © ORDNANCE SURVEY IRELAND.			
Contract			
Interim Cycle Infrastructure Section 38			
Title			
Schedule of Drawings			
Scale : --		File Name	
Drawn : KH	Date : Jun-20	CR SCHEDULE	Rev. —
Checked : J.S	Approved : --		


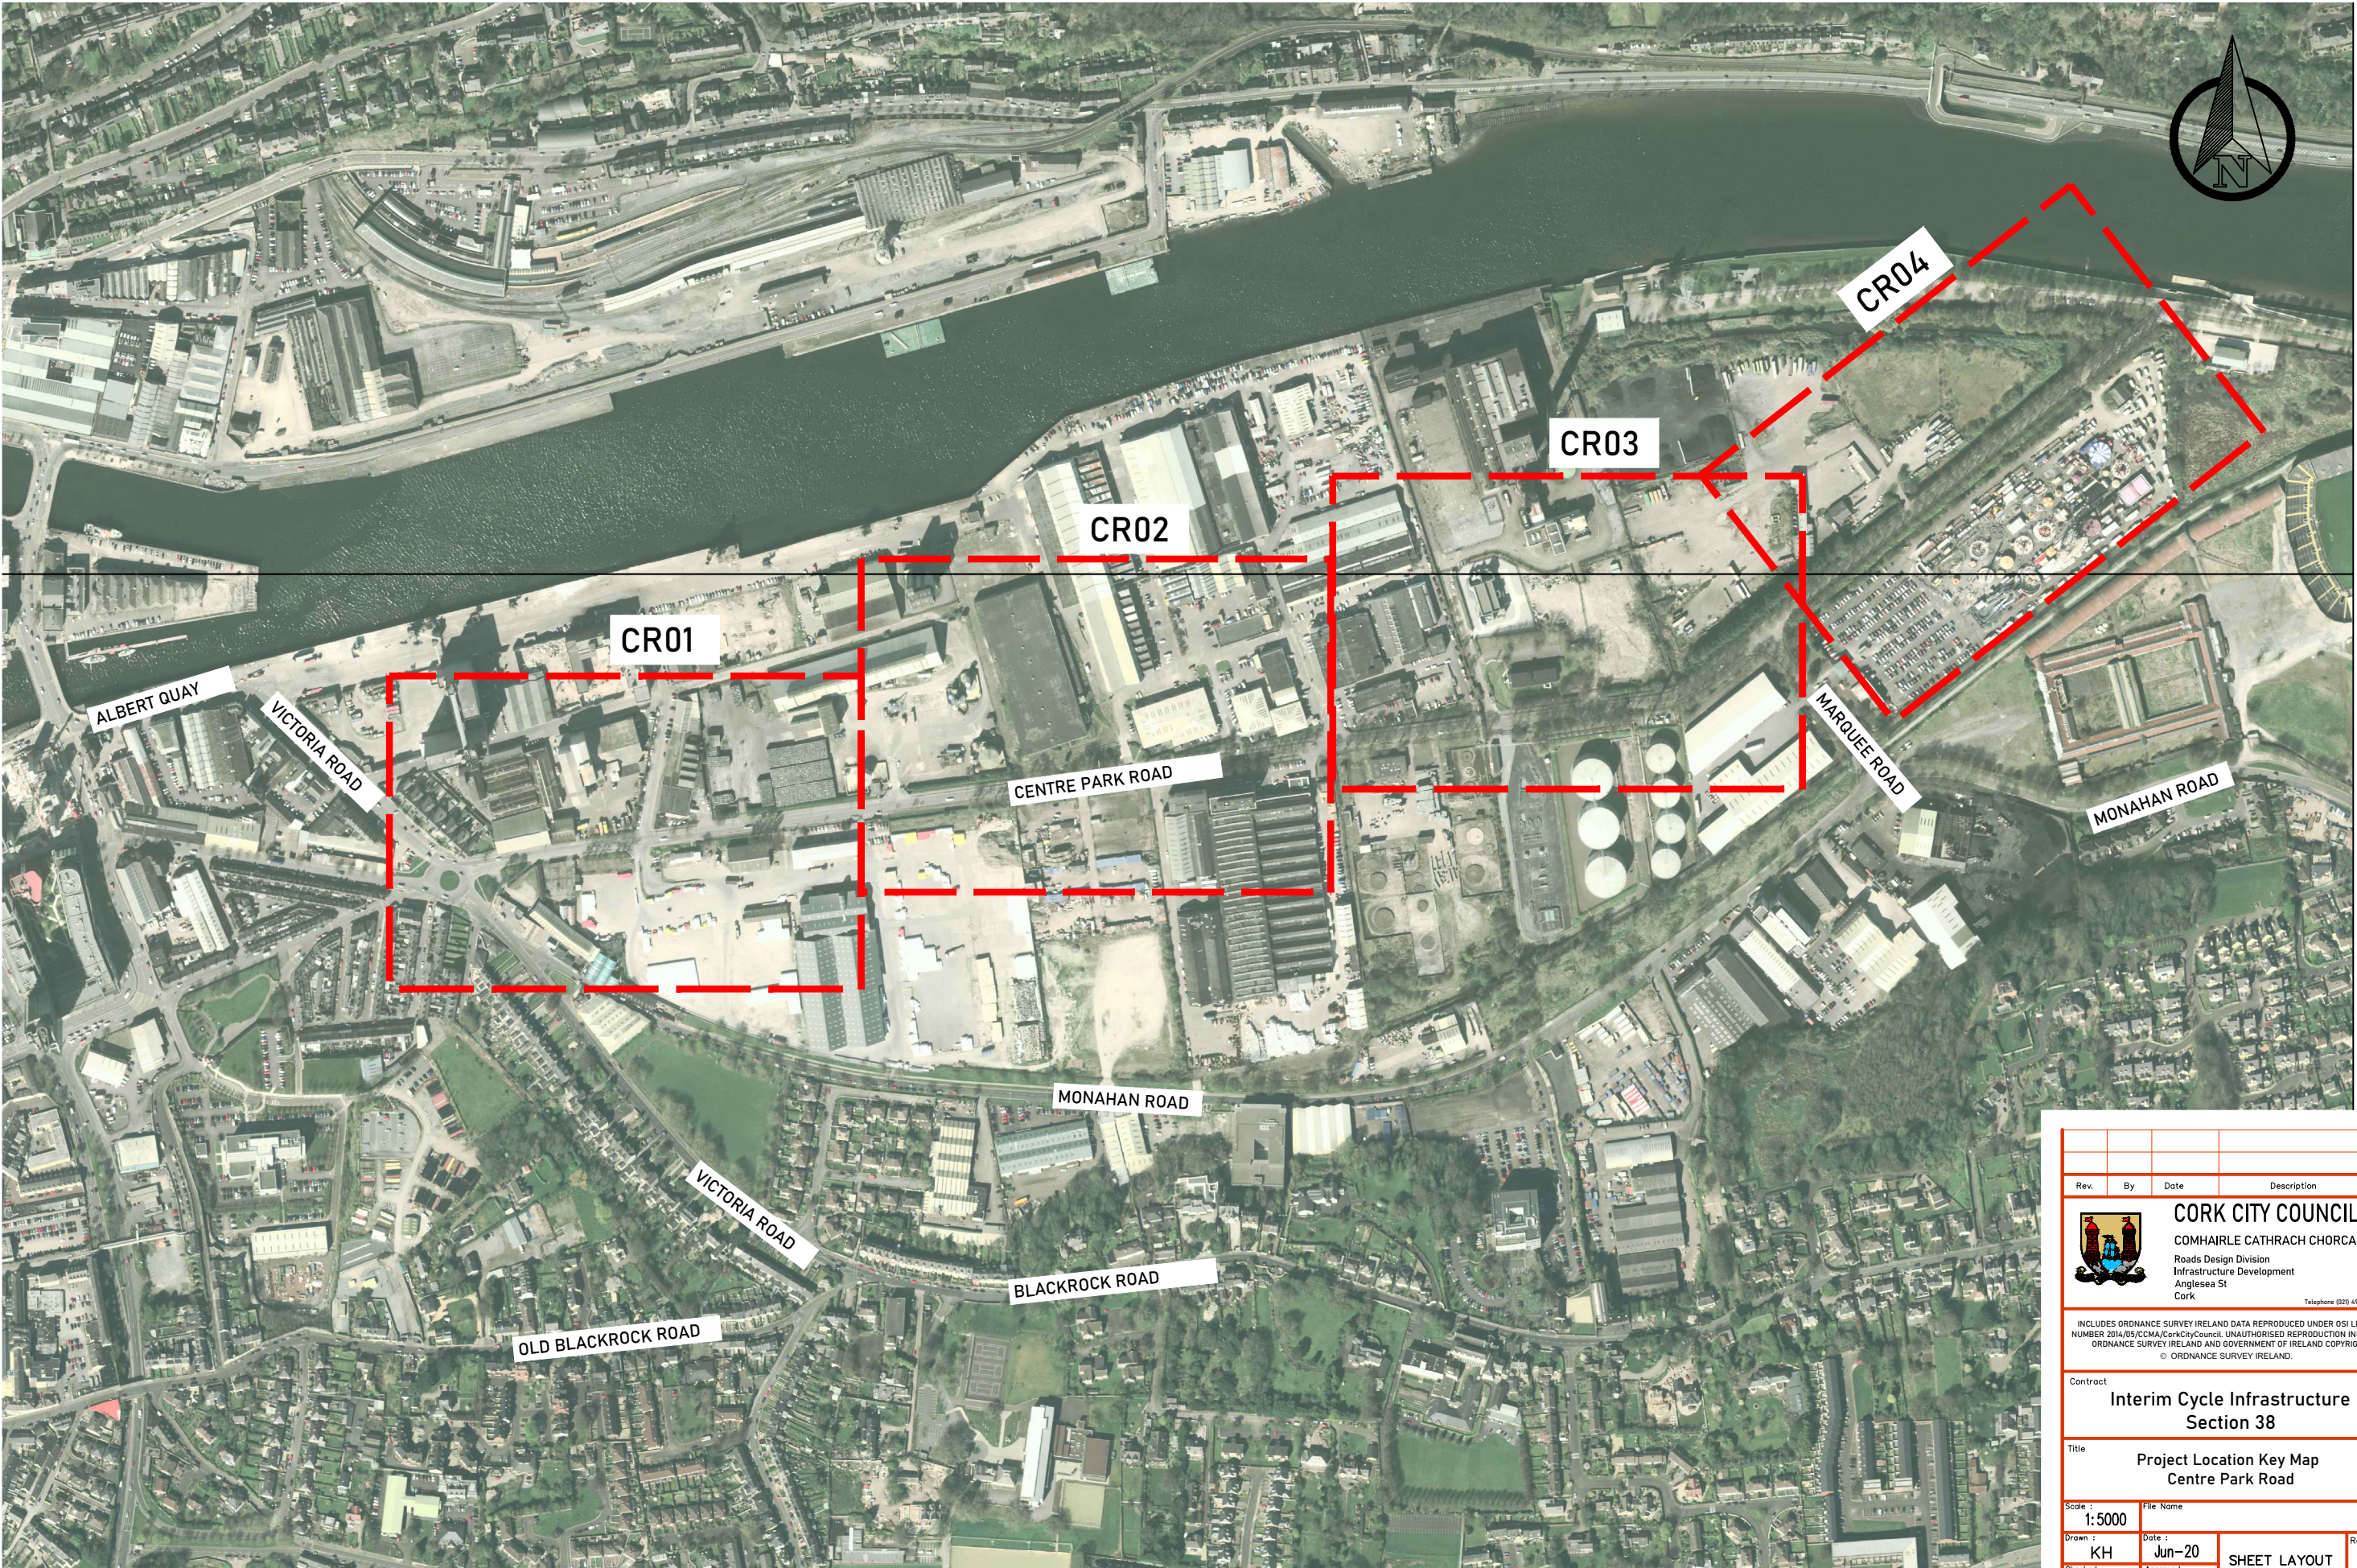


g:\interim cycle infrastructure\2. pre contract\2. part 8 planning\1. planning box info\drawings\centre park road\centre park road sheet layout


Rev.	By	Date	Description
 CORK CITY COUNCIL COMHAIRLE CATHRACH CHORCAI Roads Design Division Infrastructure Development Anglesea St Cork Telephone (021) 492 4458			
INCLUDES ORDNANCE SURVEY IRELAND DATA REPRODUCED UNDER OSI LICENCE NUMBER 2014/05/CCMA/CorkCityCouncil. UNAUTHORISED REPRODUCTION INFRINGES ORDNANCE SURVEY IRELAND AND GOVERNMENT OF IRELAND COPYRIGHT. © ORDNANCE SURVEY IRELAND.			
Contract Interim Cycle Infrastructure Section 38			
Title Project Location Key Map Centre Park Road			
Scale : 1:5000	File Name		
Drawn : KH	Date : Jun-20	Rev.	
Checked : J.S	Approved : --	SHEET LAYOUT	

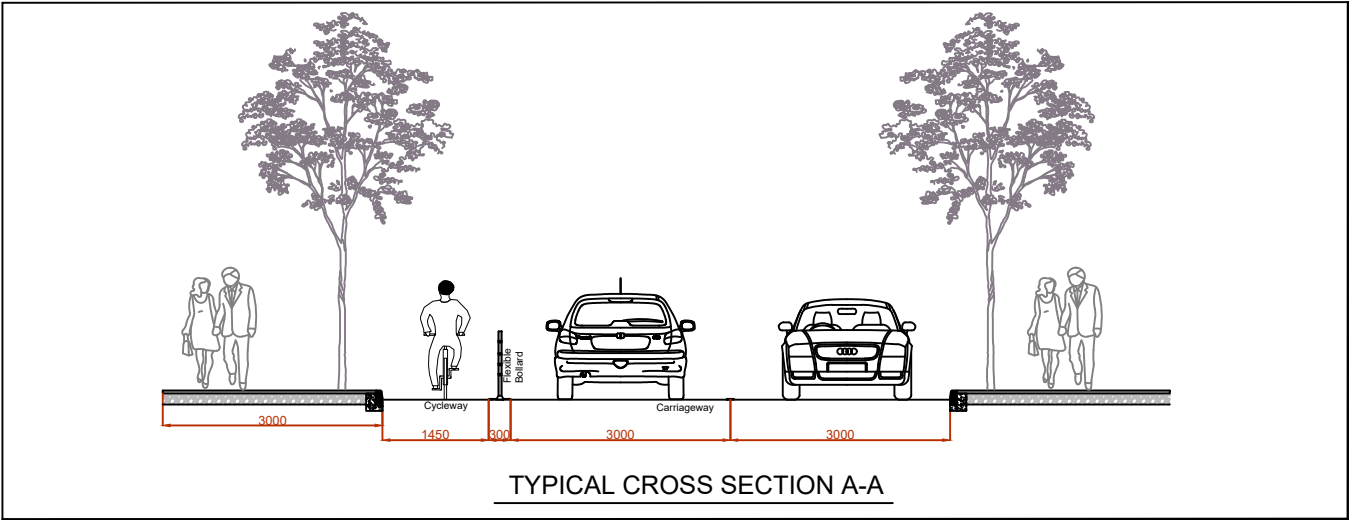


Rev.	By	Date	Description
 CORK CITY COUNCIL COMHAIRLE CATHRACH CHORCAI Roads Design Division Infrastructure Development Anglesea St Cork Telephone (021) 492 4458			
INCLUDES ORDNANCE SURVEY IRELAND DATA REPRODUCED UNDER OSI LICENCE. NUMBER 2014/05/CCMA/CorkCityCouncil. UNAUTHORISED REPRODUCTION INFRINGES ORDNANCE SURVEY IRELAND AND GOVERNMENT OF IRELAND COPYRIGHT. © ORDNANCE SURVEY IRELAND.			
Contract Interim Cycle Infrastructure Section 38			
Title Centre Park Road			
Scale : 1:1000		File Name	
Drawn : KH	Date : Jun-20	CR-01	Rev. —
Checked : J.S	Approved : —		

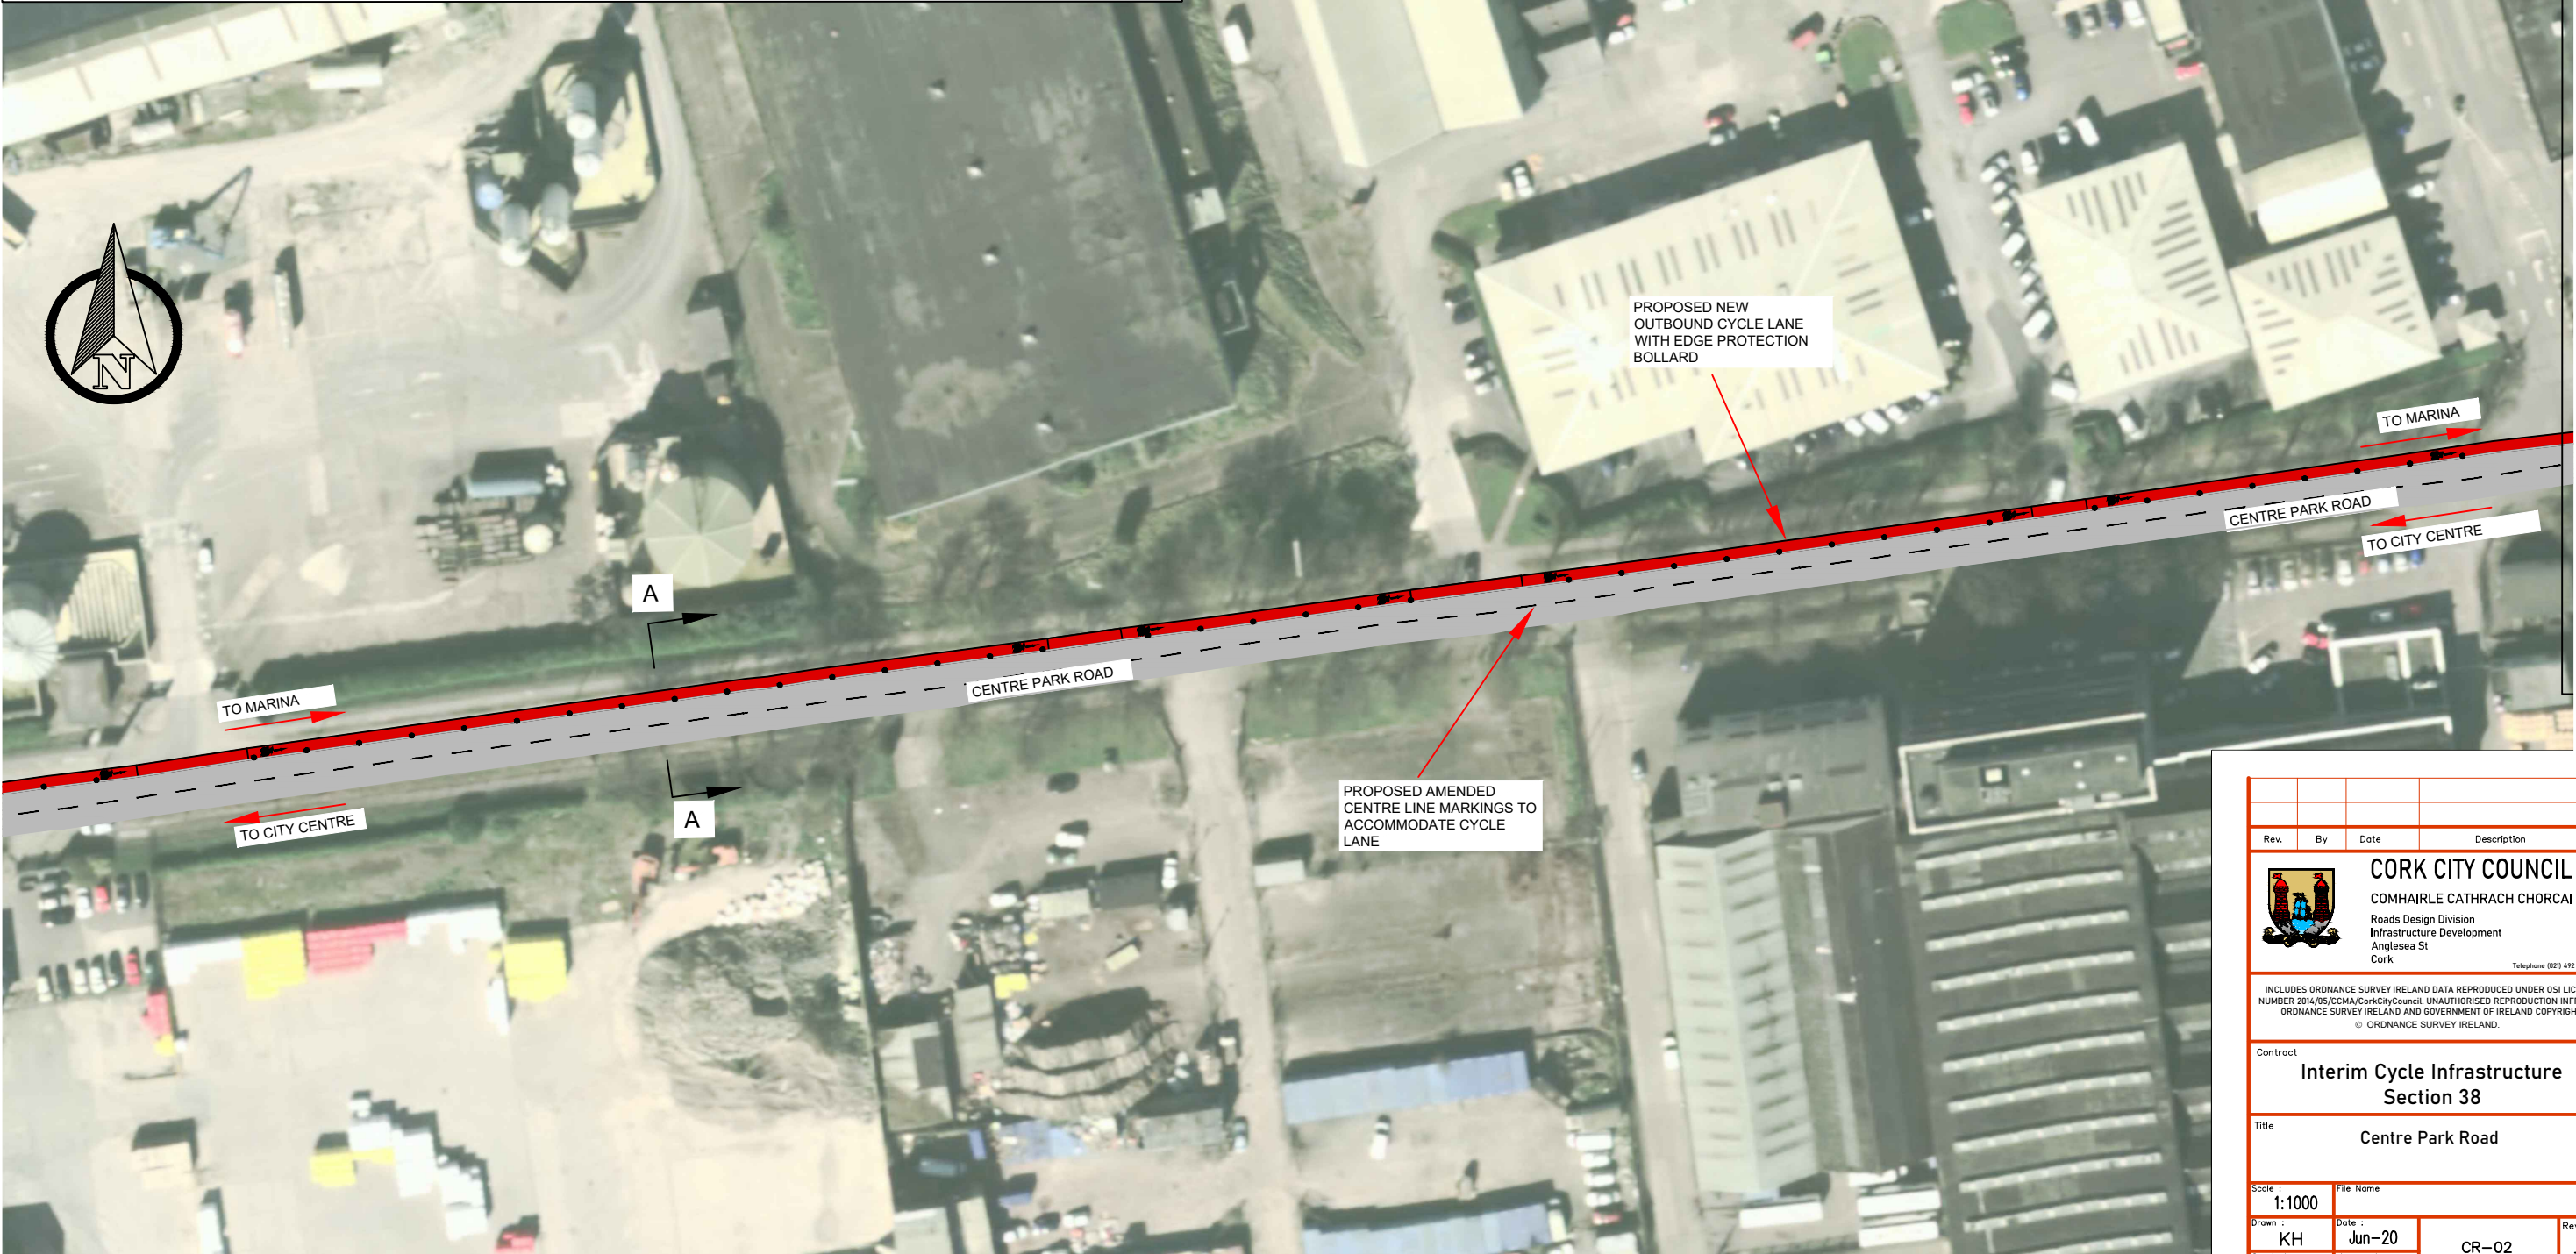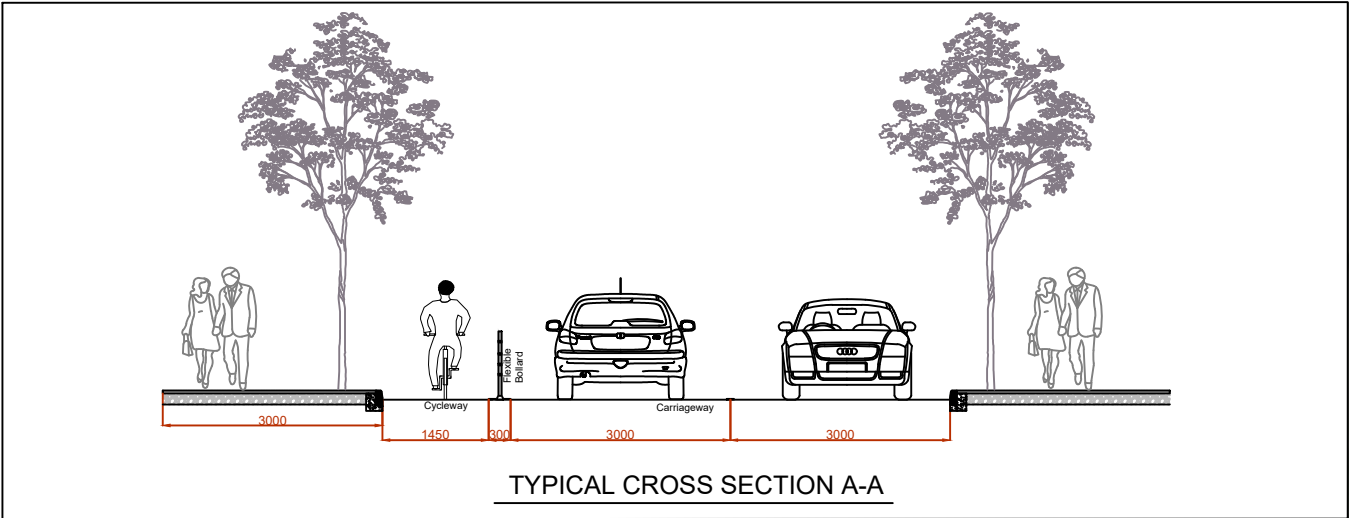

Rev.	By	Date	Description
 CORK CITY COUNCIL COMHAIRLE CATHRACH CHORCAI Roads Design Division Infrastructure Development Anglesea St Cork Telephone (021) 492 4458			
INCLUDES ORDNANCE SURVEY IRELAND DATA REPRODUCED UNDER OSI LICENCE. NUMBER 2014/05/CCMA/CorkCityCouncil. UNAUTHORISED REPRODUCTION INFRINGES ORDNANCE SURVEY IRELAND AND GOVERNMENT OF IRELAND COPYRIGHT. © ORDNANCE SURVEY IRELAND.			
Contract Interim Cycle Infrastructure Section 38			
Title Centre Park Road			
Scale : 1:1000		File Name	
Drawn : KH	Date : Jun-20	CR-02	Rev. —
Checked : J.S	Approved : —		

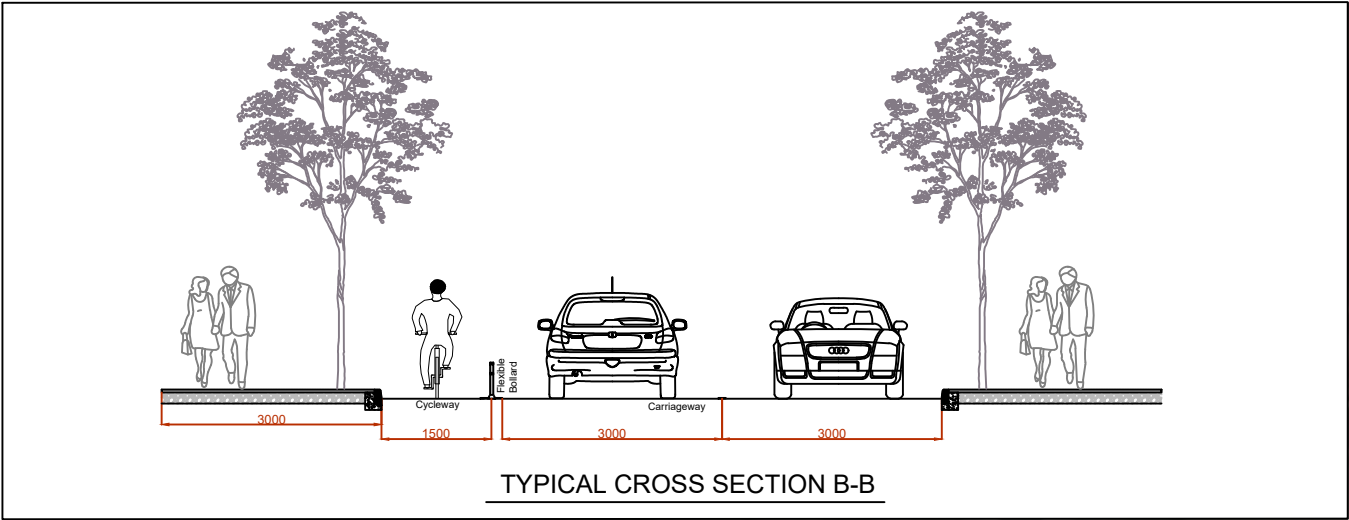

Rev.	By	Date	Description
 CORK CITY COUNCIL COMHAIRLE CATHRACH CHORCAI Roads Design Division Infrastructure Development Anglesea St Cork Telephone (021) 492 4458			
INCLUDES ORDNANCE SURVEY IRELAND DATA REPRODUCED UNDER OSI LICENCE. NUMBER 2014/05/CCMA/CorkCityCouncil. UNAUTHORISED REPRODUCTION INFRINGES ORDNANCE SURVEY IRELAND AND GOVERNMENT OF IRELAND COPYRIGHT. © ORDNANCE SURVEY IRELAND.			
Contract			
Interim Cycle Infrastructure			
Section 38			
Title			
Centre Park Road			
Scale : 1:1000		File Name	
Drawn : KH	Date : Jun-20	CR-03	Rev. —
Checked : J.S.	Approved : —		

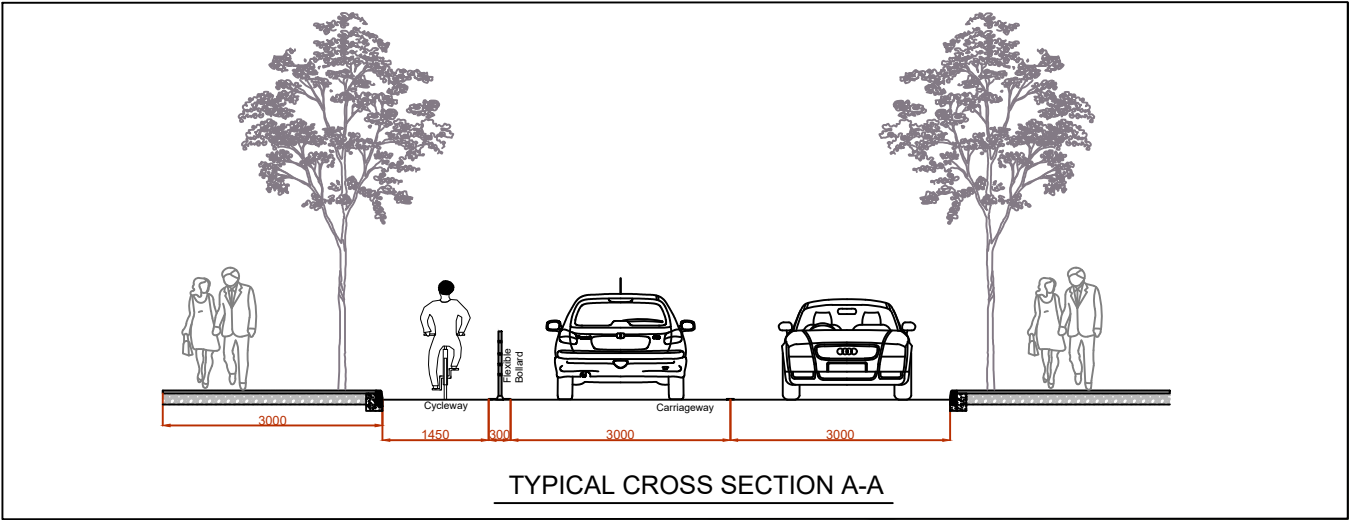

Rev.	By	Date	Description
 CORK CITY COUNCIL COMHAIRLE CATHRACH CHORCAI Roads Design Division Infrastructure Development Anglesea St Cork Telephone (021) 492 4458			
INCLUDES ORDNANCE SURVEY IRELAND DATA REPRODUCED UNDER OSI LICENCE NUMBER 2014/05/CCMA/CorkCityCouncil. UNAUTHORISED REPRODUCTION INFRINGES ORDNANCE SURVEY IRELAND AND GOVERNMENT OF IRELAND COPYRIGHT. © ORDNANCE SURVEY IRELAND.			
Contract Interim Cycle Infrastructure Section 38			
Title Centre Park Road			
Scale : 1:1000		File Name	
Drawn : KH	Date : Jun-20	CR-04	Rev. —
Checked : J.S	Approved : —		