


100  
0 10  
Millimetres

**LEGEND:**  
--- PHASE BOUNDARY  
--- JUNCTION SIGHT LINES

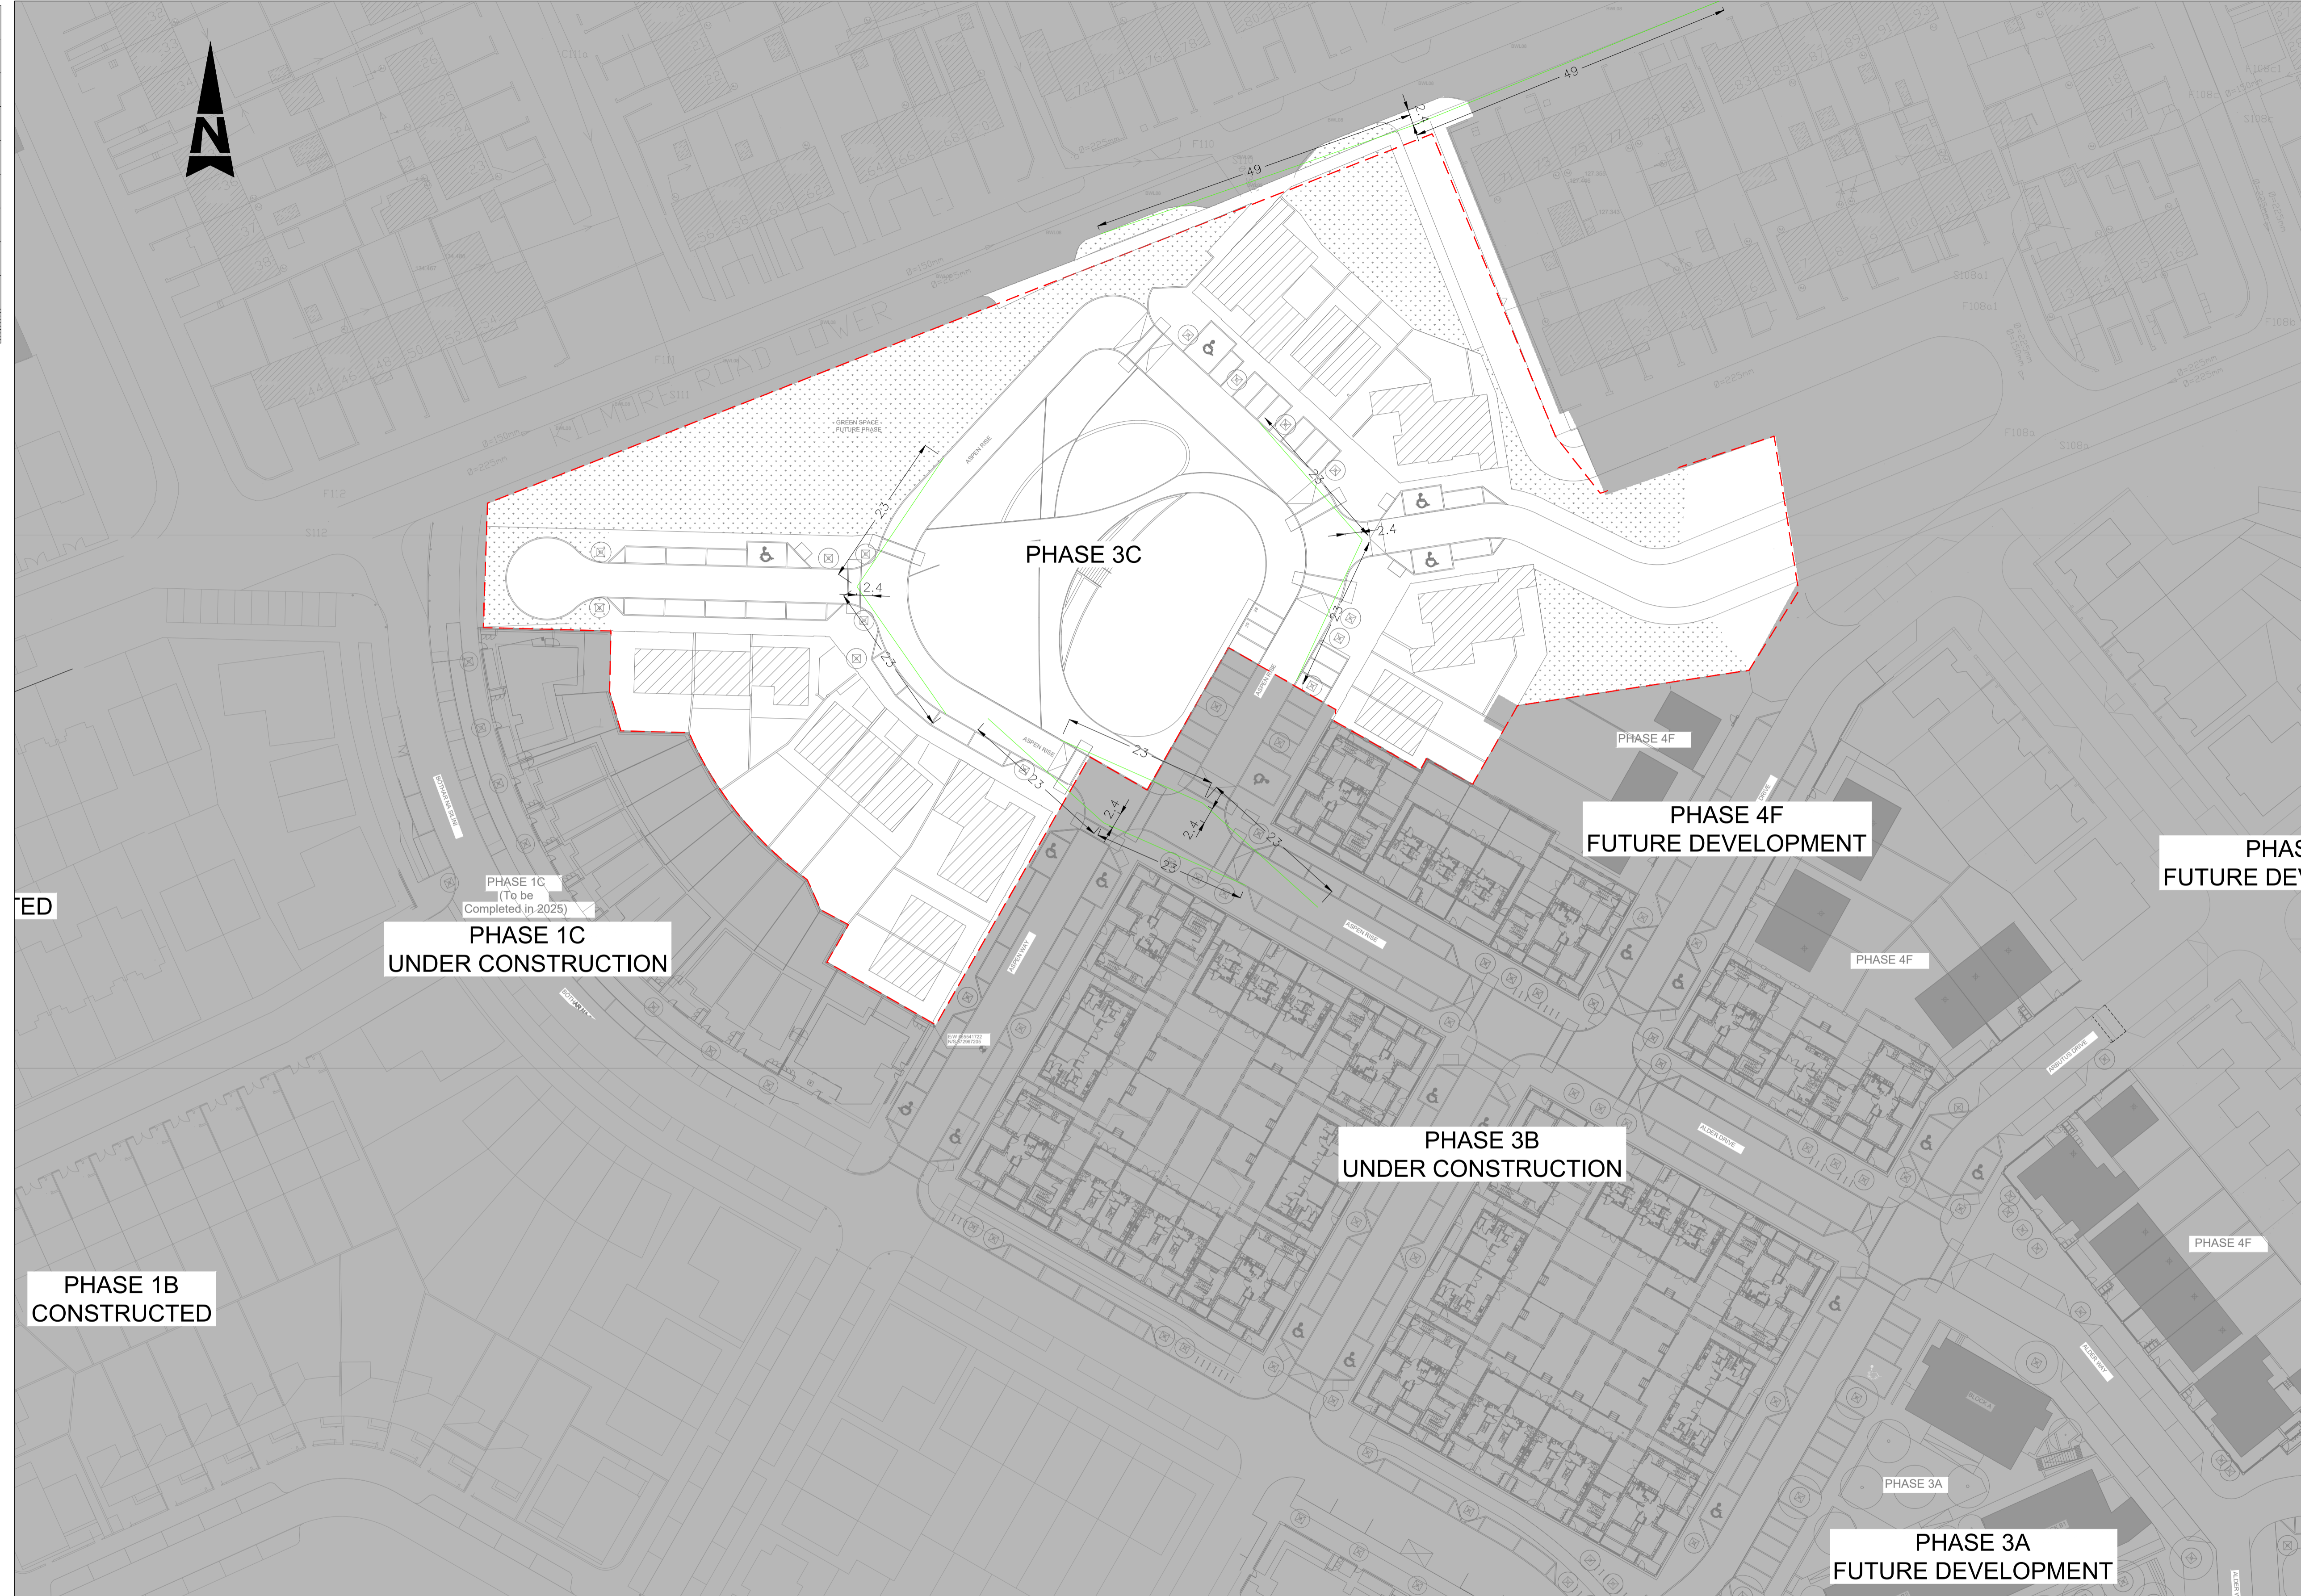

ED

PHASE 1B  
CONSTRUCTED

PHASE 1C  
UNDER CONSTRUCTION

PHASE 3B  
UNDER CONSTRUCTION

PHASE 4F  
FUTURE DEVELOPMENT

PHASE 4F  
FUTURE DEV

PHASE 3A  
FUTURE DEVELOPMENT

- GENERAL NOTES**
1. ALL DIMENSIONS ARE IN MILLIMETRES UNLESS NOTED OTHERWISE
  2. ONLY WRITTEN DIMENSIONS SHALL BE USED. NO DIMENSIONS SHALL BE SCALED FROM THE DRAWINGS
  3. ALL LEVELS ARE IN METRES AND ARE TO MALIN HEAD DATUM
  4. ALL COORDINATES ARE IN METRES AND ARE TO IRISH TRANSVERSE MERCATOR
  5. DRAWINGS ARE TO BE READ IN CONJUNCTION WITH THE SPECIFICATION

KEY PLAN

Rev.	Date	Description	By	Rev'd	Ch'd	App'd
CO1	08.04.26	ISSUED FOR PLANNING	AF	PP	MB	MOS
CO0	27.03.26	ISSUED FOR PLANNING	AF	PP	MB	MOS

Drawing Status: **FOR PLANNING**      Suitability: **A2**

**AtkinsRéalis**  
 DUBLIN | CORK | GALWAY | DUNDALK  
 ATKINS HOUSE, 150 AIRSIDE BUSINESS PARK,  
 SWORDS, DUBLIN, K67 K5W4.  
 Tel : +353 1 810 8000      Email : info.ie@atkinsrealis.com

Client: **CORK CITY COUNCIL**

Project Title		<b>CNWQR - PHASE 3C</b>			
Drawing Title		<b>PHASE 3C PROPOSED LAYOUT JUNCTION SIGHTLINES</b>			
Scale	Drawn	Checked	Reviewed	Authorised	
1:500	AF	PP	MB	MOS	
Original Size	Date	Date	Date	Date	
A1	27.03.26	27.03.26	27.03.26	27.03.26	
Drawing Number	Revision				
P3C-ZZZ-ZZZ-DR-ATK-CE-950740	C01				

P:\EOD\A\jobstore\0119170\06\_Dwg-Graphics\62\_P3C\61\_AutoCad\P3C-ZZZ-ZZZ-DR-ATK-CE-950740.dwg

Atkins Project Number: 100119710