



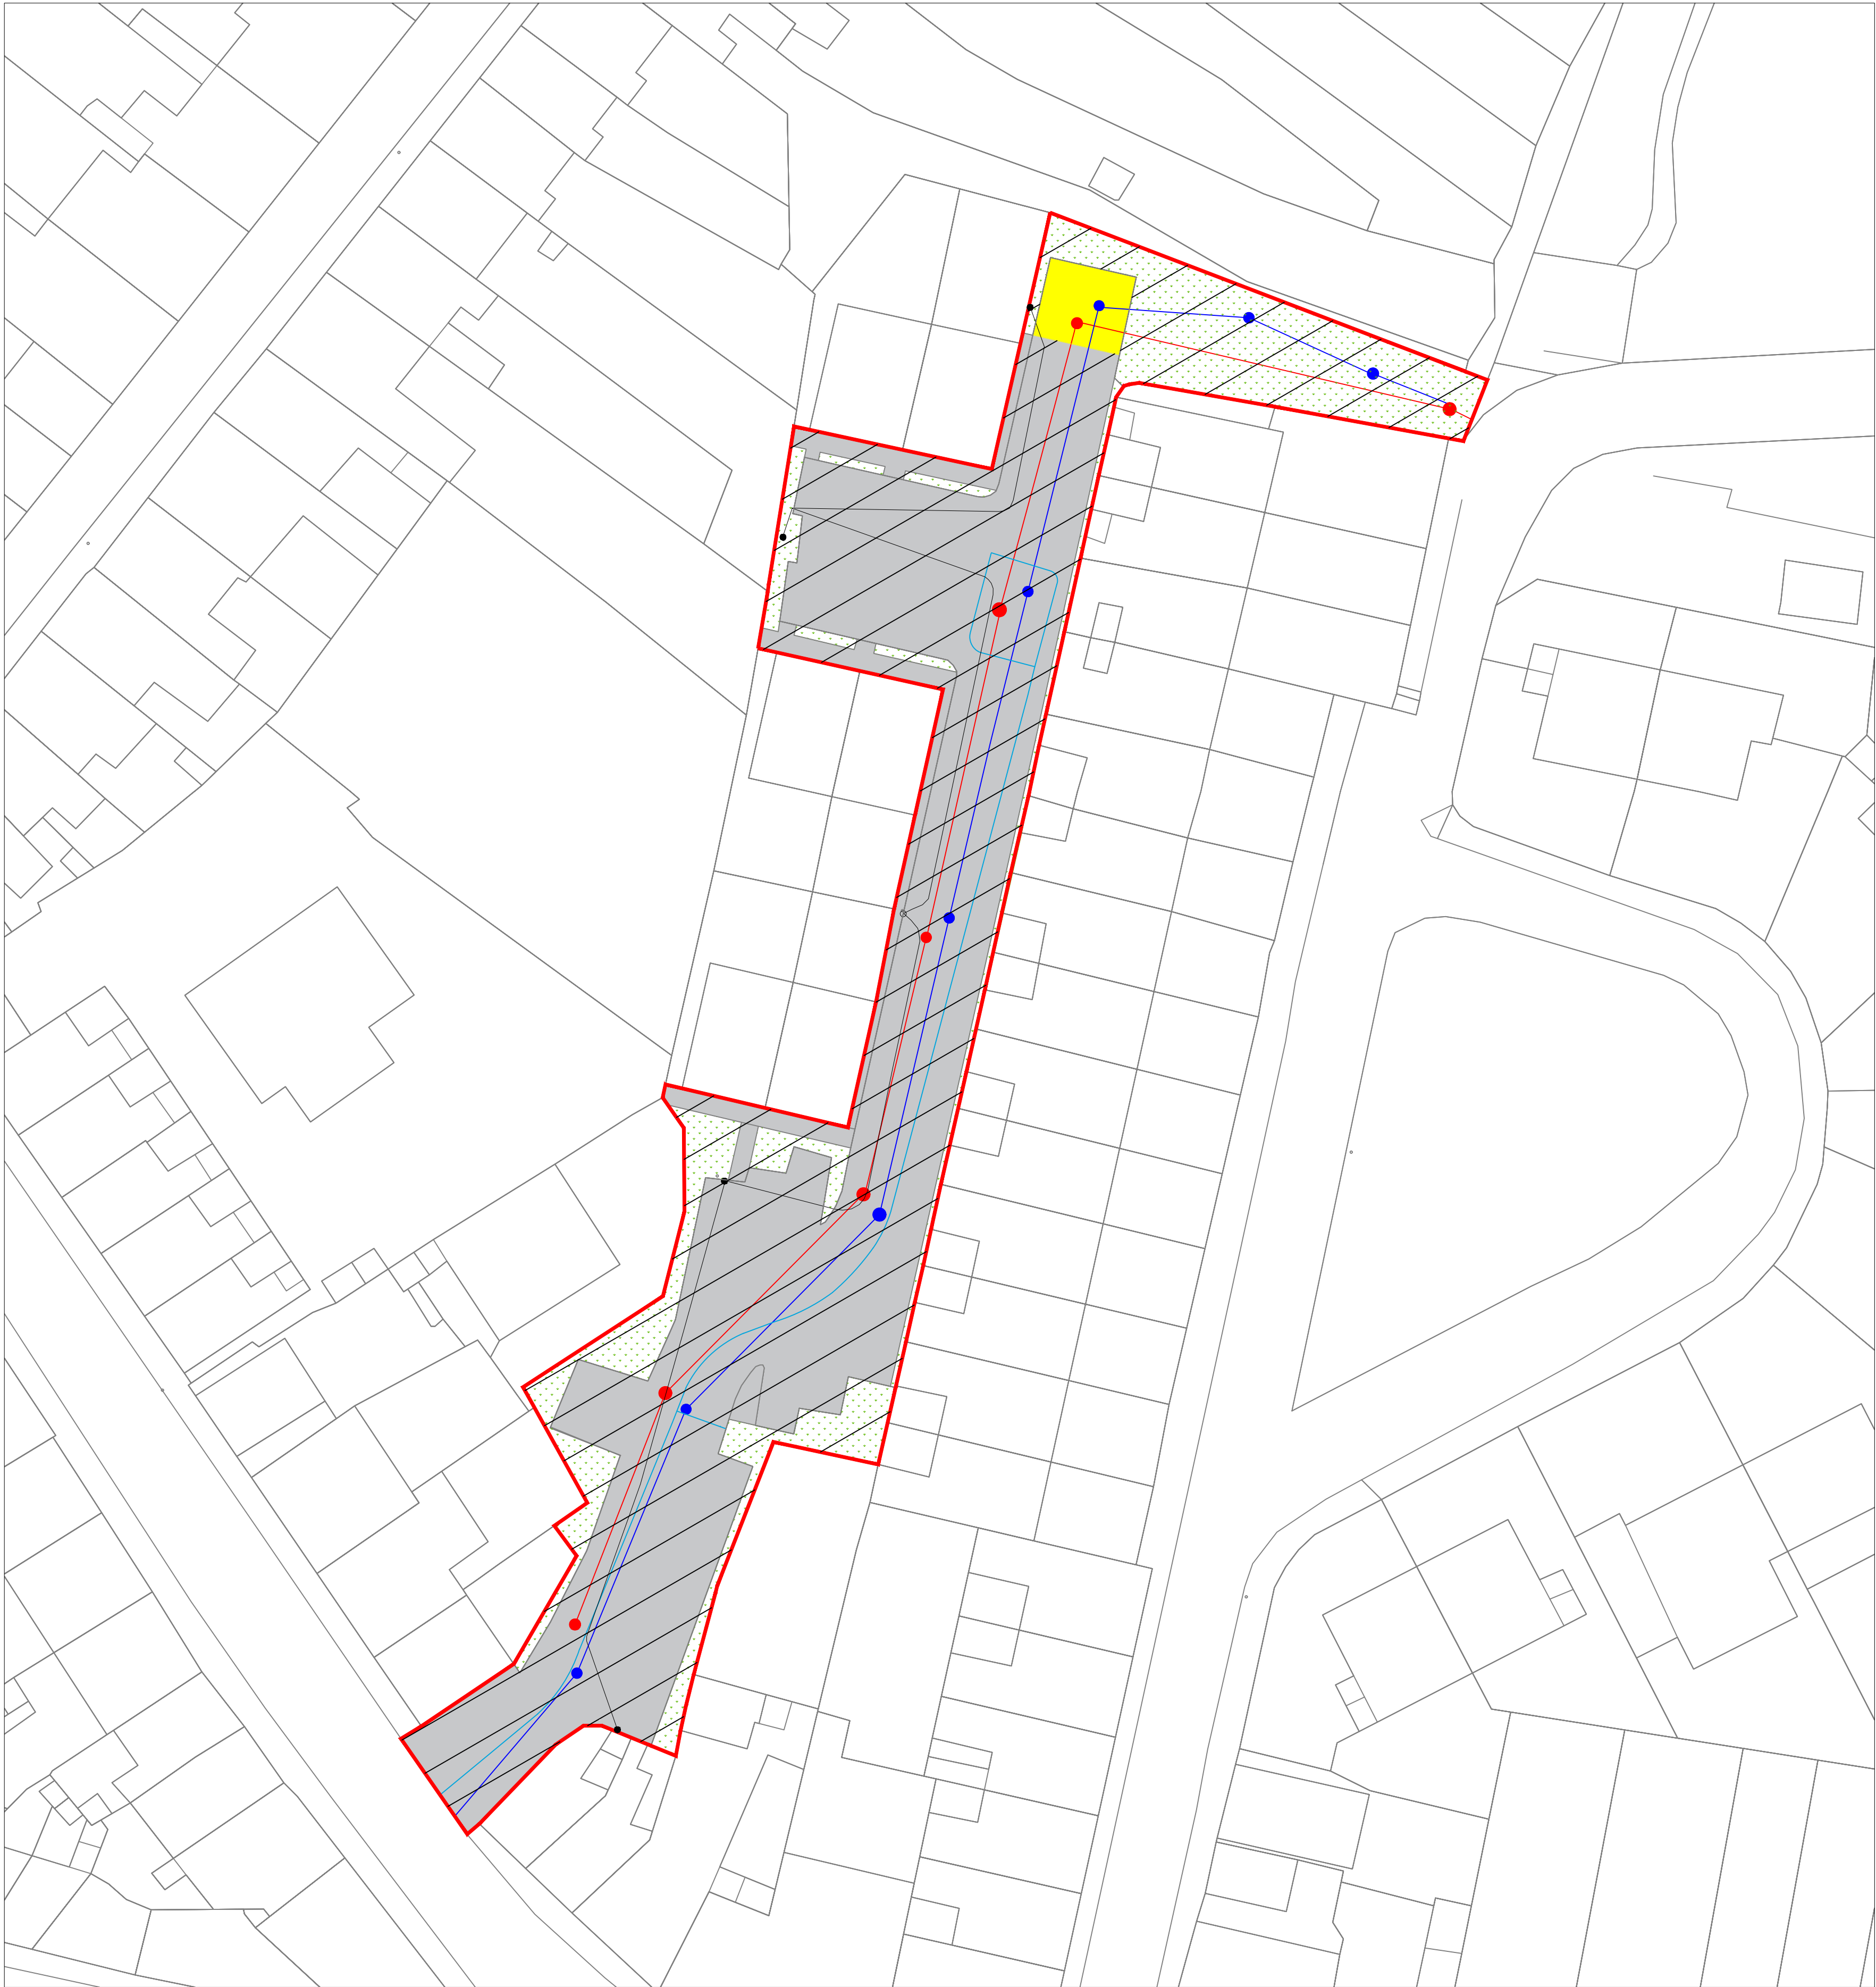

SITE LAYOUT PLAN 1:250

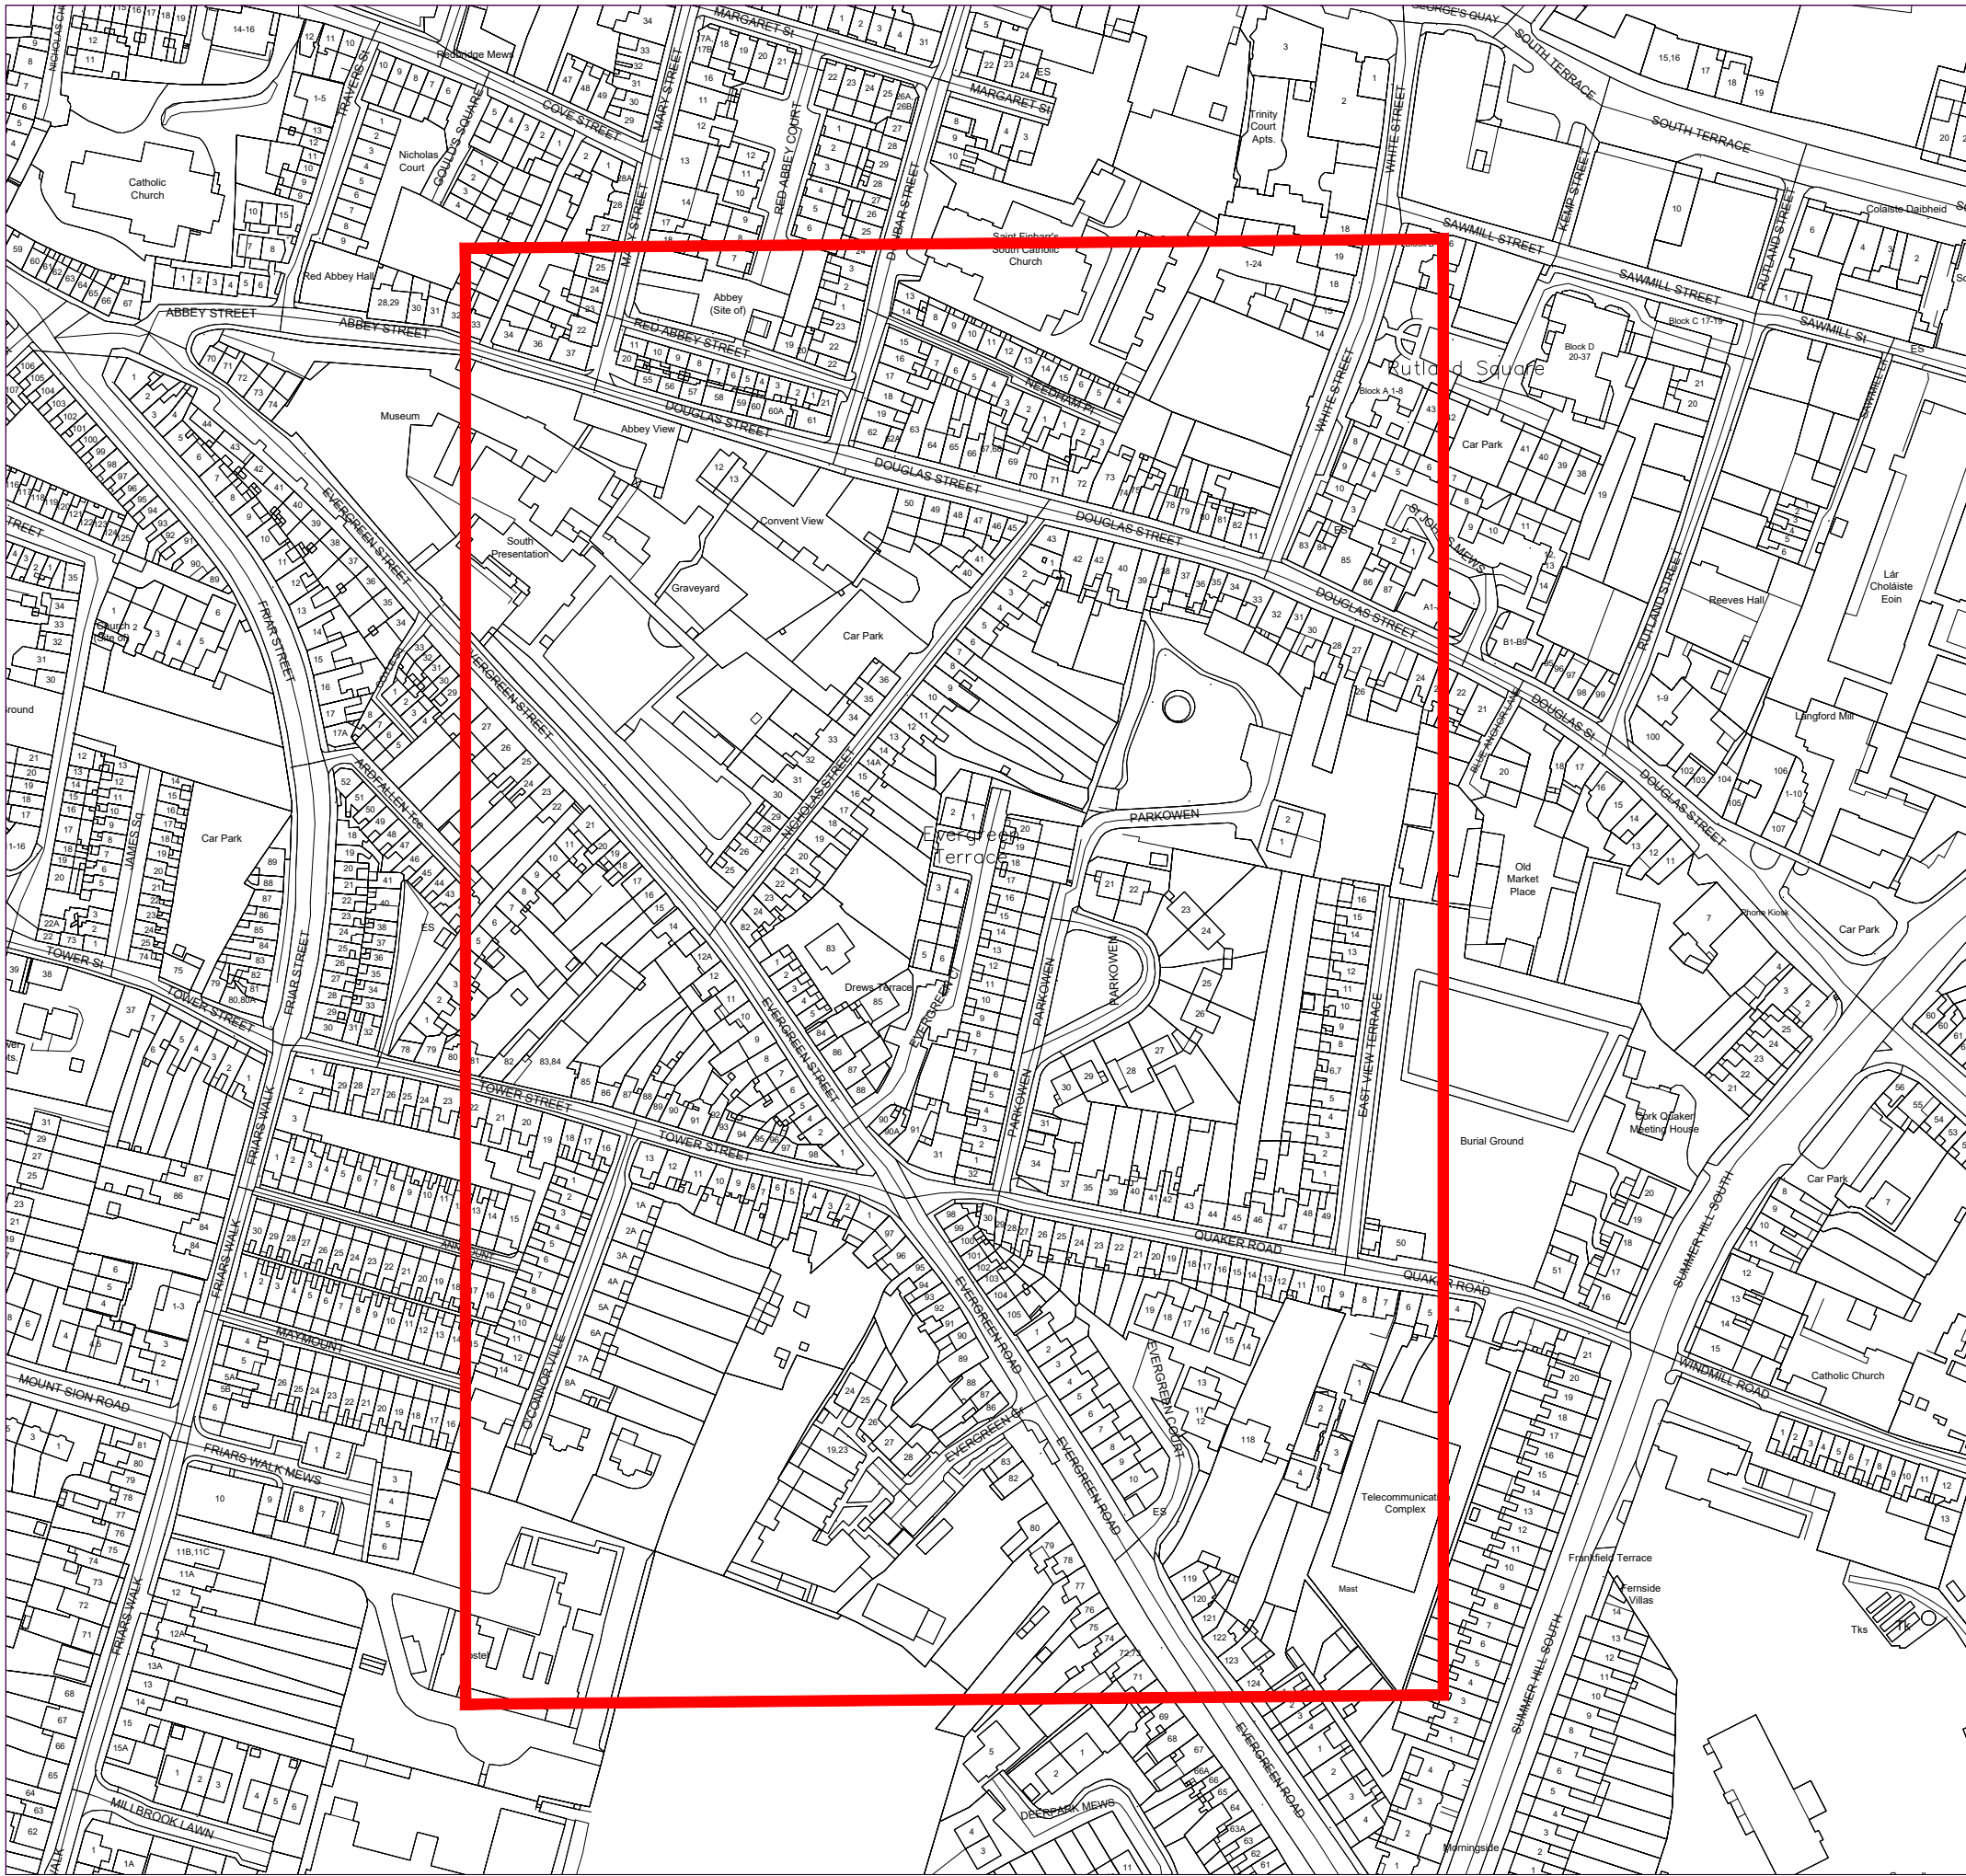

SITE LOCATION MAP 1:2000

LEGEND

Taking in Charge Boundary



Area to be Taken in Charge



Grass Area



Road / Footpath Area

225 Ø Storm Sewer Drainage

225 Ø Foul Sewer Drainage

150 Ø Water Main


Public Lighting



Wayleave

PLANNING & INTEGRATED DEVELOPMENT DIRECTORATE

Planning Development Management
Phone: (021) 4924000
Web: www.corkcity.ie
E-mail: planning@corkcity.ie

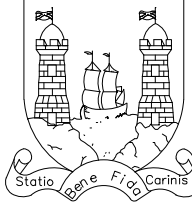

Address
**Evergreen Close,
Evergreen Street,
Cork**

Title
**Evergreen Close,
Evergreen Street
-Area to be
Taken in Charge**

Scale 1/250 @ A1
Date 22/04/2026
Drawn By CH
Checked By VF
Plottiles Ref.

Drawing Status TIC	Job No. JOB_NO	Drawing No. 01	Rev. REV
-----------------------	-------------------	-------------------	-------------

Project
**Evergreen Close, Evergreen Street,
- Taking in Charge**