
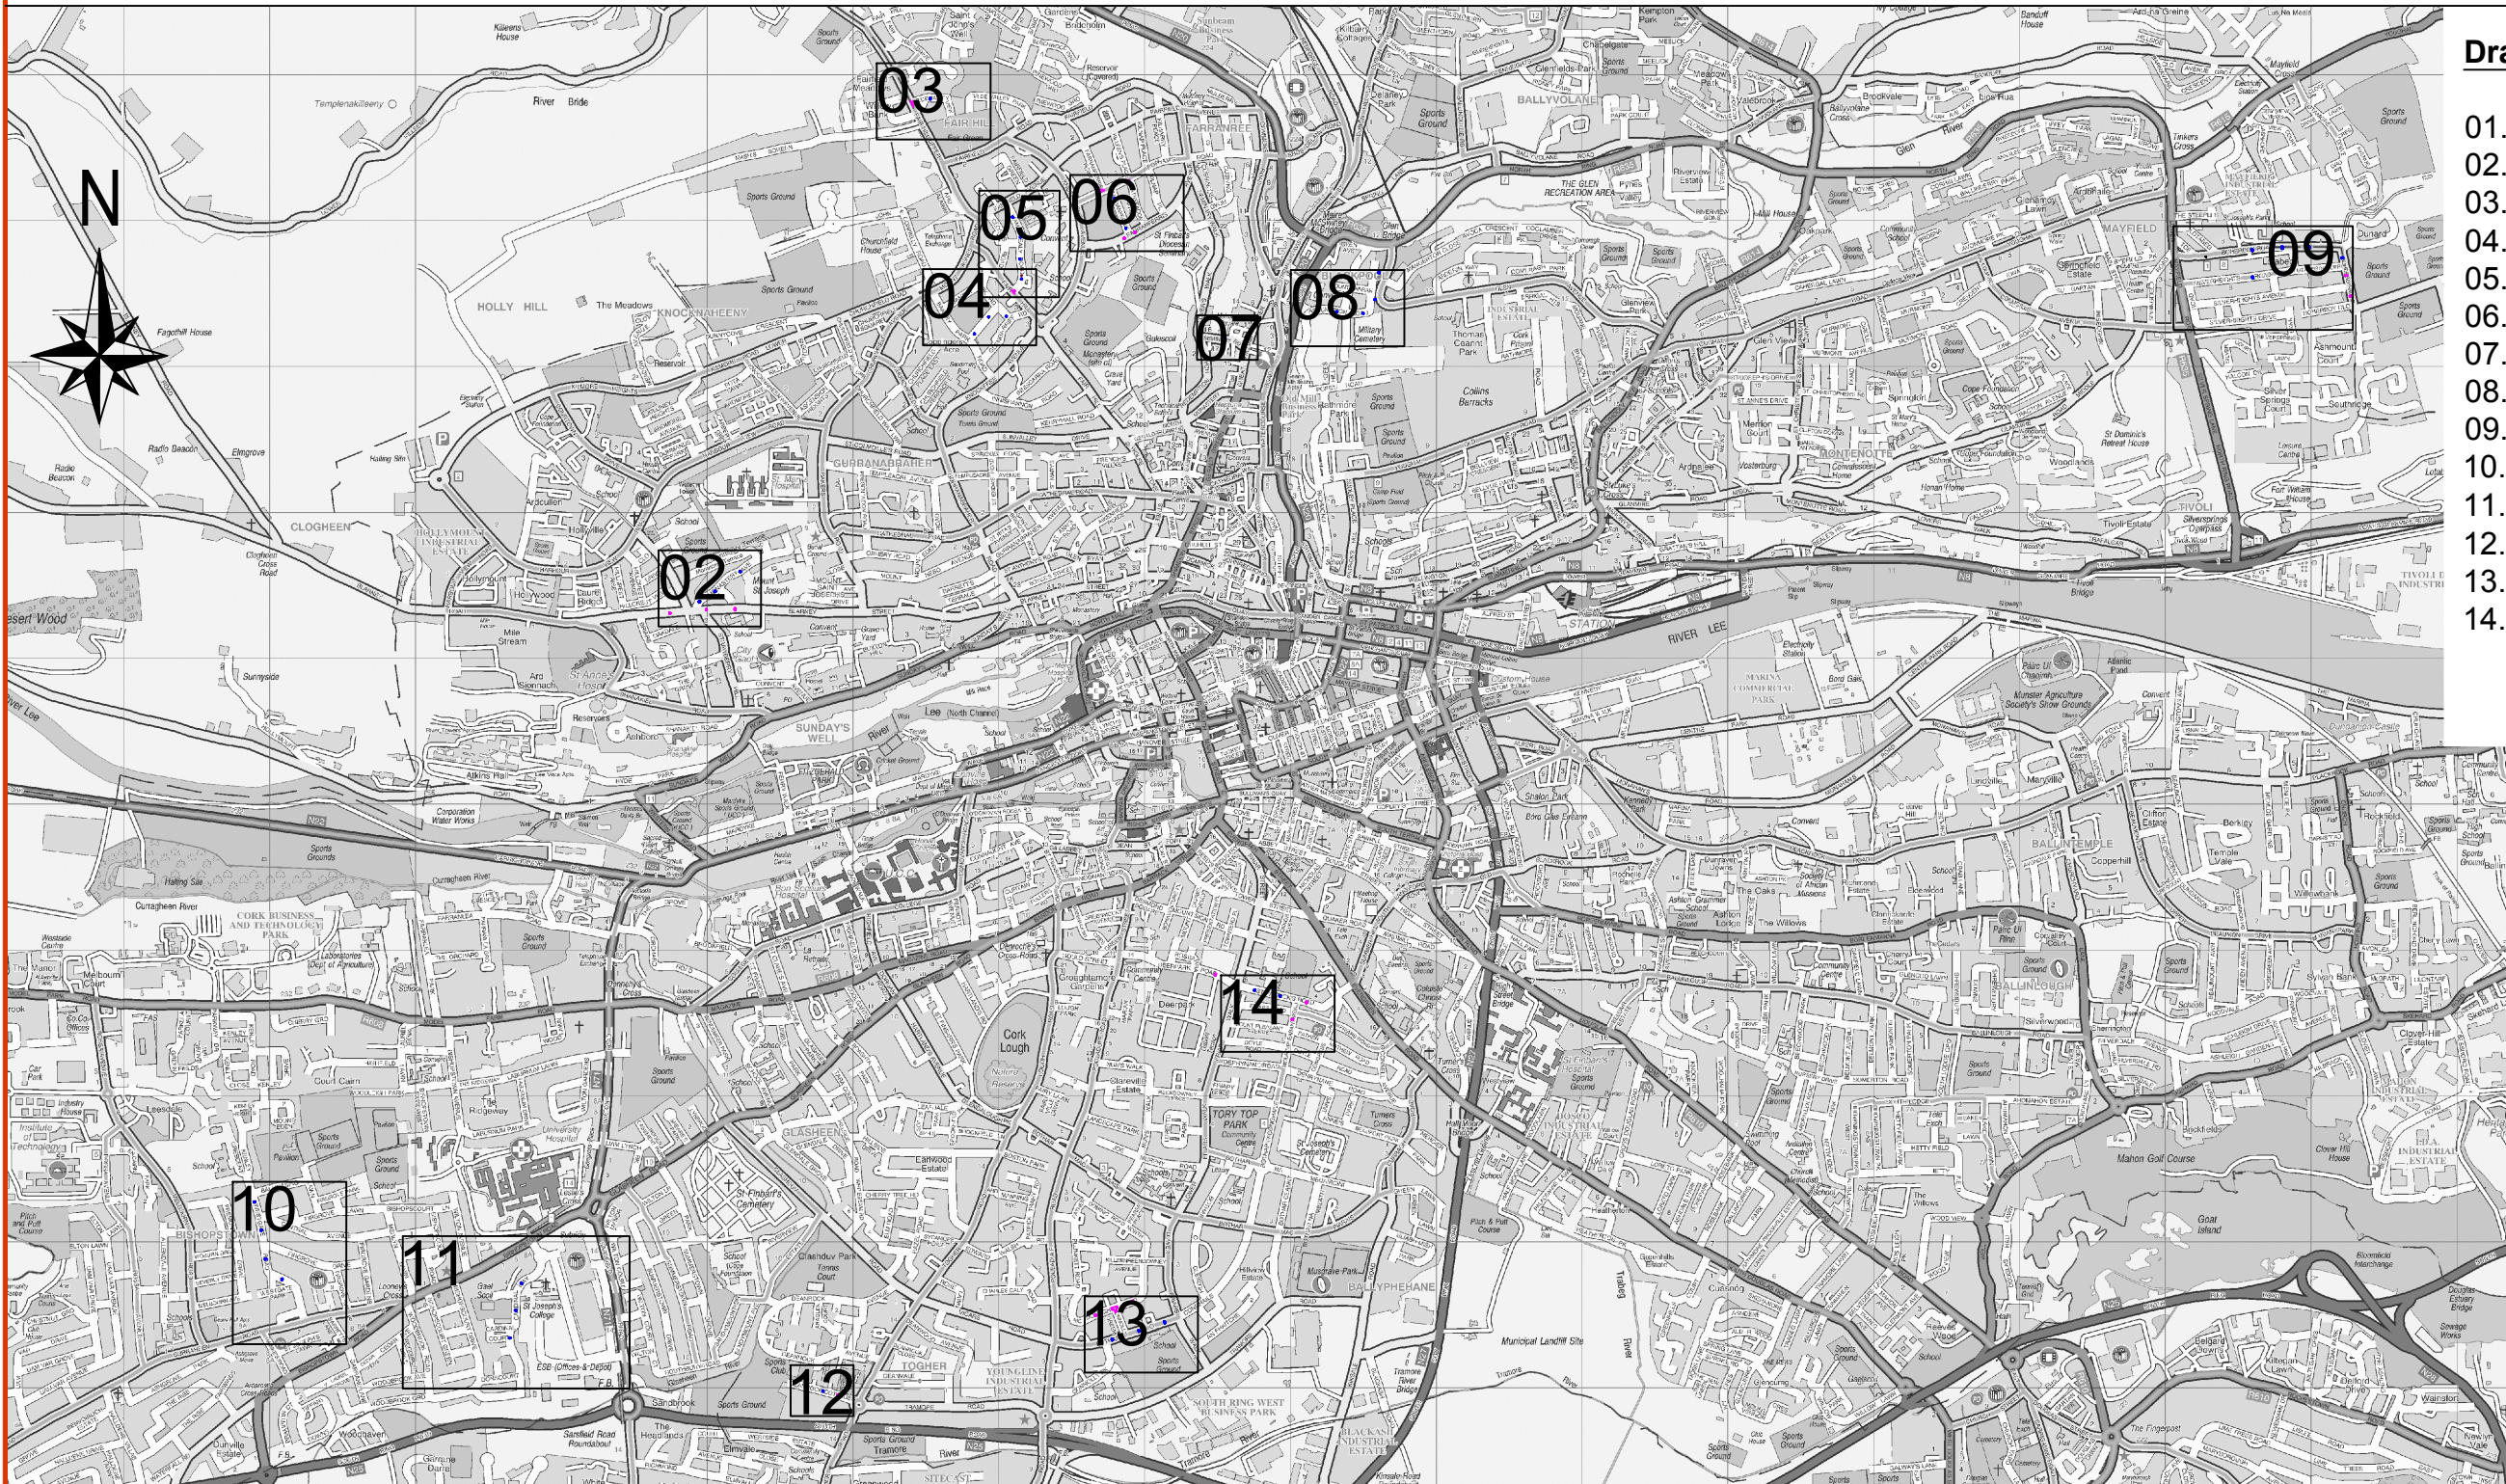
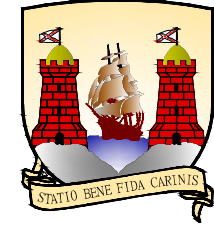


CORK CITY COUNCIL

COMHAIRLE CATHRACH CHORCAÍ
Roads and Transportation Directorate

Traffic Calming 2017

Public Consultation Drawings

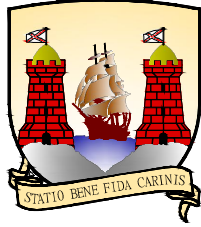

Drawing List:

01. Index Map
02. Monastery Avenue
03. Bridevalley View
04. Bantry Park Road
05. Liam Healy Road
06. Farranferris Green
07. Seminary Court
08. Assumption Road
09. Boherboy Rd - Lotabeg Estate
10. Westgate Road
11. Cardinal Way - Cardinal Court
12. Deanrock Cottages
13. Connolly Road
14. St. Patrick's Road

Rev.	By	Date	Description
1	SL	02/05/2017	Public Consultation




CORK CITY COUNCIL
COMHAIRLE CATHRACH CHORCAÍ
Roads Design Division
Roads & Transportation Directorate
Anglesea Street
Cork
Telephone: (021) 492 4658

INCLUDES ORDNANCE SURVEY IRELAND DATA REPRODUCED UNDER OSI LICENCE NUMBER 20140505CCM/Cork City Council. UNAUTHORISED REPRODUCTION INFRINGES ORDNANCE SURVEY IRELAND AND GOVERNMENT OF IRELAND COPYRIGHT.
© ORDNANCE SURVEY IRELAND.

Contract
Resurfacing 2017
Title
Traffic Calming Index Map

Scale:	File Name:	Date:	Rev.
NTS	J:\TRAFFIC CALMING\Traffic Calming 2017\...	20/02/2017	1
Drawn:	SL	Checked:	JOL
Date:	20/02/2017	Approved:	TOS
TC-17-01			


Monastery Avenue

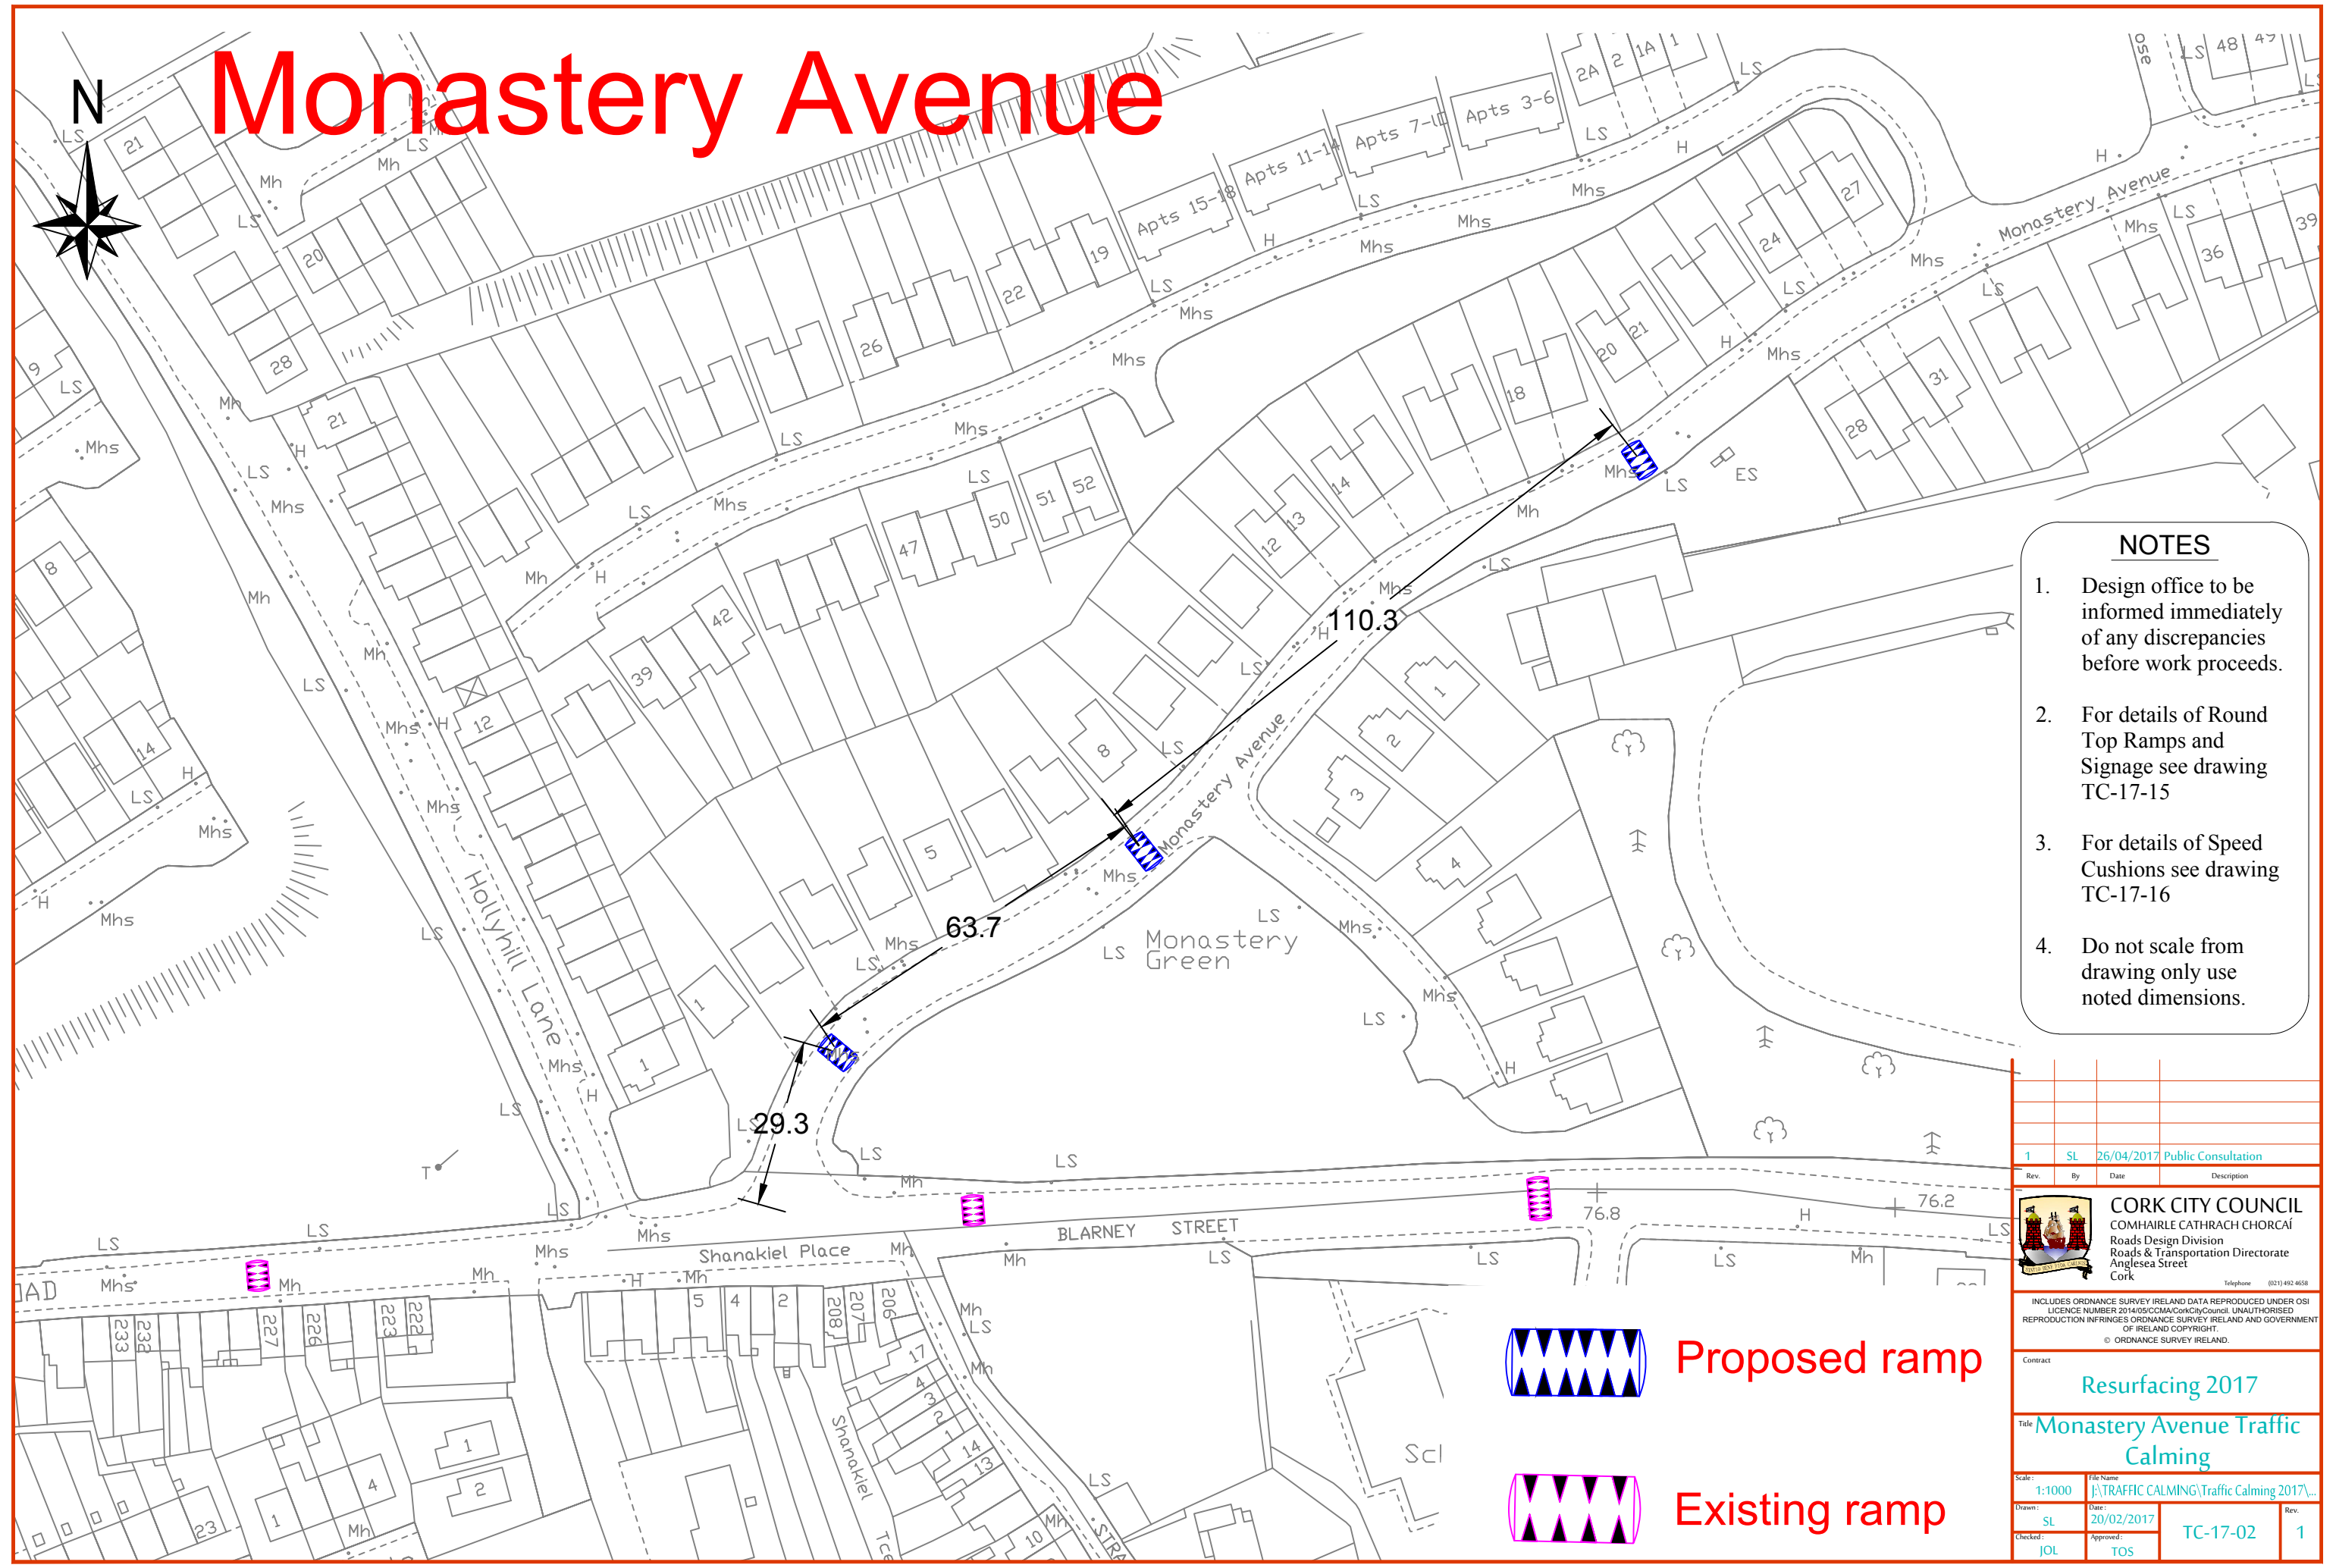

- NOTES**
1. Design office to be informed immediately of any discrepancies before work proceeds.
 2. For details of Round Top Ramps and Signage see drawing TC-17-15
 3. For details of Speed Cushions see drawing TC-17-16
 4. Do not scale from drawing only use noted dimensions.

1	SL	26/04/2017	Public Consultation
Rev.	By	Date	Description
CORK CITY COUNCIL COMHAIRLE CATHRACH CHORCAÍ Roads Design Division Roads & Transportation Directorate Anglesea Street Cork Telephone: (021) 492 4658			
<small>INCLUDES ORDNANCE SURVEY IRELAND DATA REPRODUCED UNDER OSI LICENCE NUMBER 2014/05/COMA/CorkCityCouncil. UNAUTHORISED REPRODUCTION INFRINGES ORDNANCE SURVEY IRELAND AND GOVERNMENT OF IRELAND COPYRIGHT. © ORDNANCE SURVEY IRELAND.</small>			
Contract			
Resurfacing 2017			
Title Monastery Avenue Traffic Calming			
Scale: 1:1000	File Name: J:\TRAFFIC CALMING\Traffic Calming 2017\...		
Drawn: SL	Date: 20/02/2017	TC-17-02	Rev. 1
Checked: JOL	Approved: TOS		

Bridevalley View

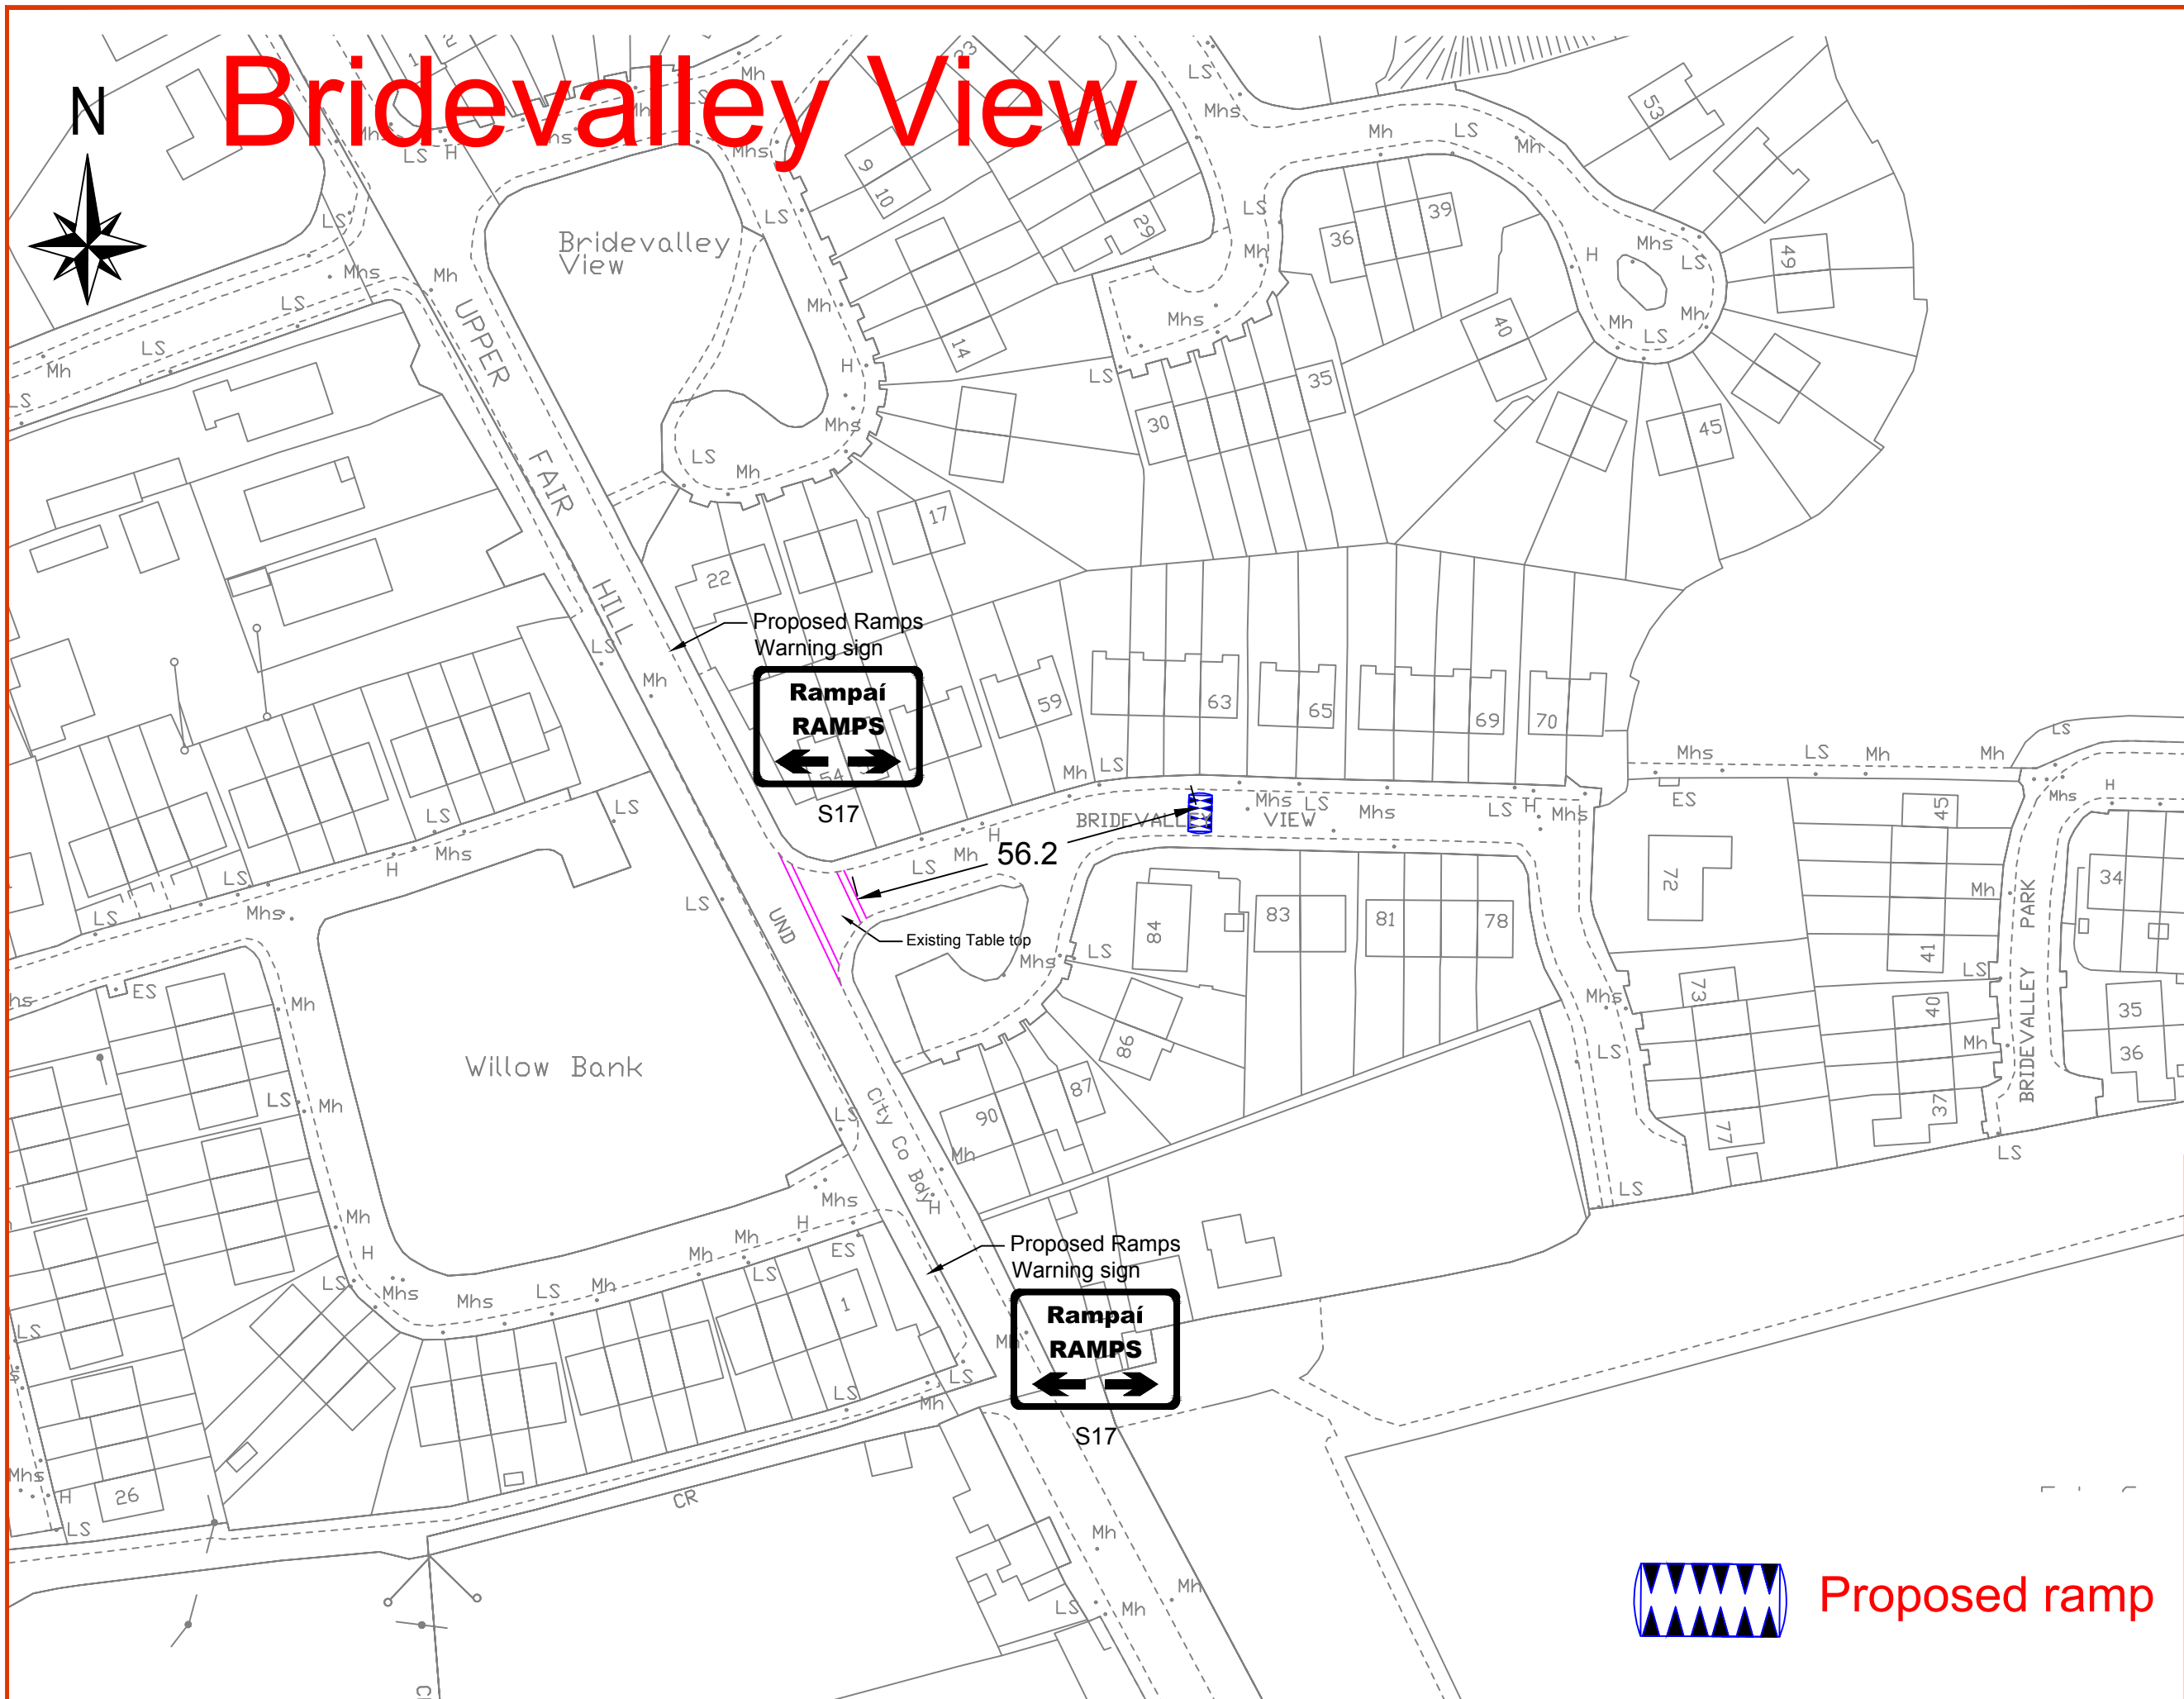

NOTES

1. Design office to be informed immediately of any discrepancies before work proceeds.
2. For details of Round Top Ramps and Signage see drawing TC-17-15
3. For details of Speed Cushions see drawing TC-17-16
4. Do not scale from drawing only use noted dimensions.

Rev.	By	Date	Description
1	SL	26/04/2017	Public Consultation


CORK CITY COUNCIL
 COMHAIRLE CATHRACH CHORCAÍ
 Roads Design Division
 Roads & Transportation Directorate
 Anglesea Street
 Cork
Telephone: (021) 492 4658


INCLUDES ORDNANCE SURVEY IRELAND DATA REPRODUCED UNDER OSI LICENCE NUMBER 2014/05/COMA/CorkCityCouncil. UNAUTHORISED REPRODUCTION INFRINGES ORDNANCE SURVEY IRELAND AND GOVERNMENT OF IRELAND COPYRIGHT. © ORDNANCE SURVEY IRELAND.

Contract
Resurfacing 2017

Title
Bridevalley View Traffic Calming

Scale:	1:1000	File Name:	J:\TRAFFIC CALMING\Traffic Calming 2017\...
Drawn:	SL	Date:	20/02/2017
Checked:	JOL	Approved:	TOS



TC-17-03 1

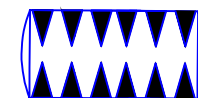

Proposed ramp

Bantry Park Rd

Continued on Drawing TC - 17 - 05

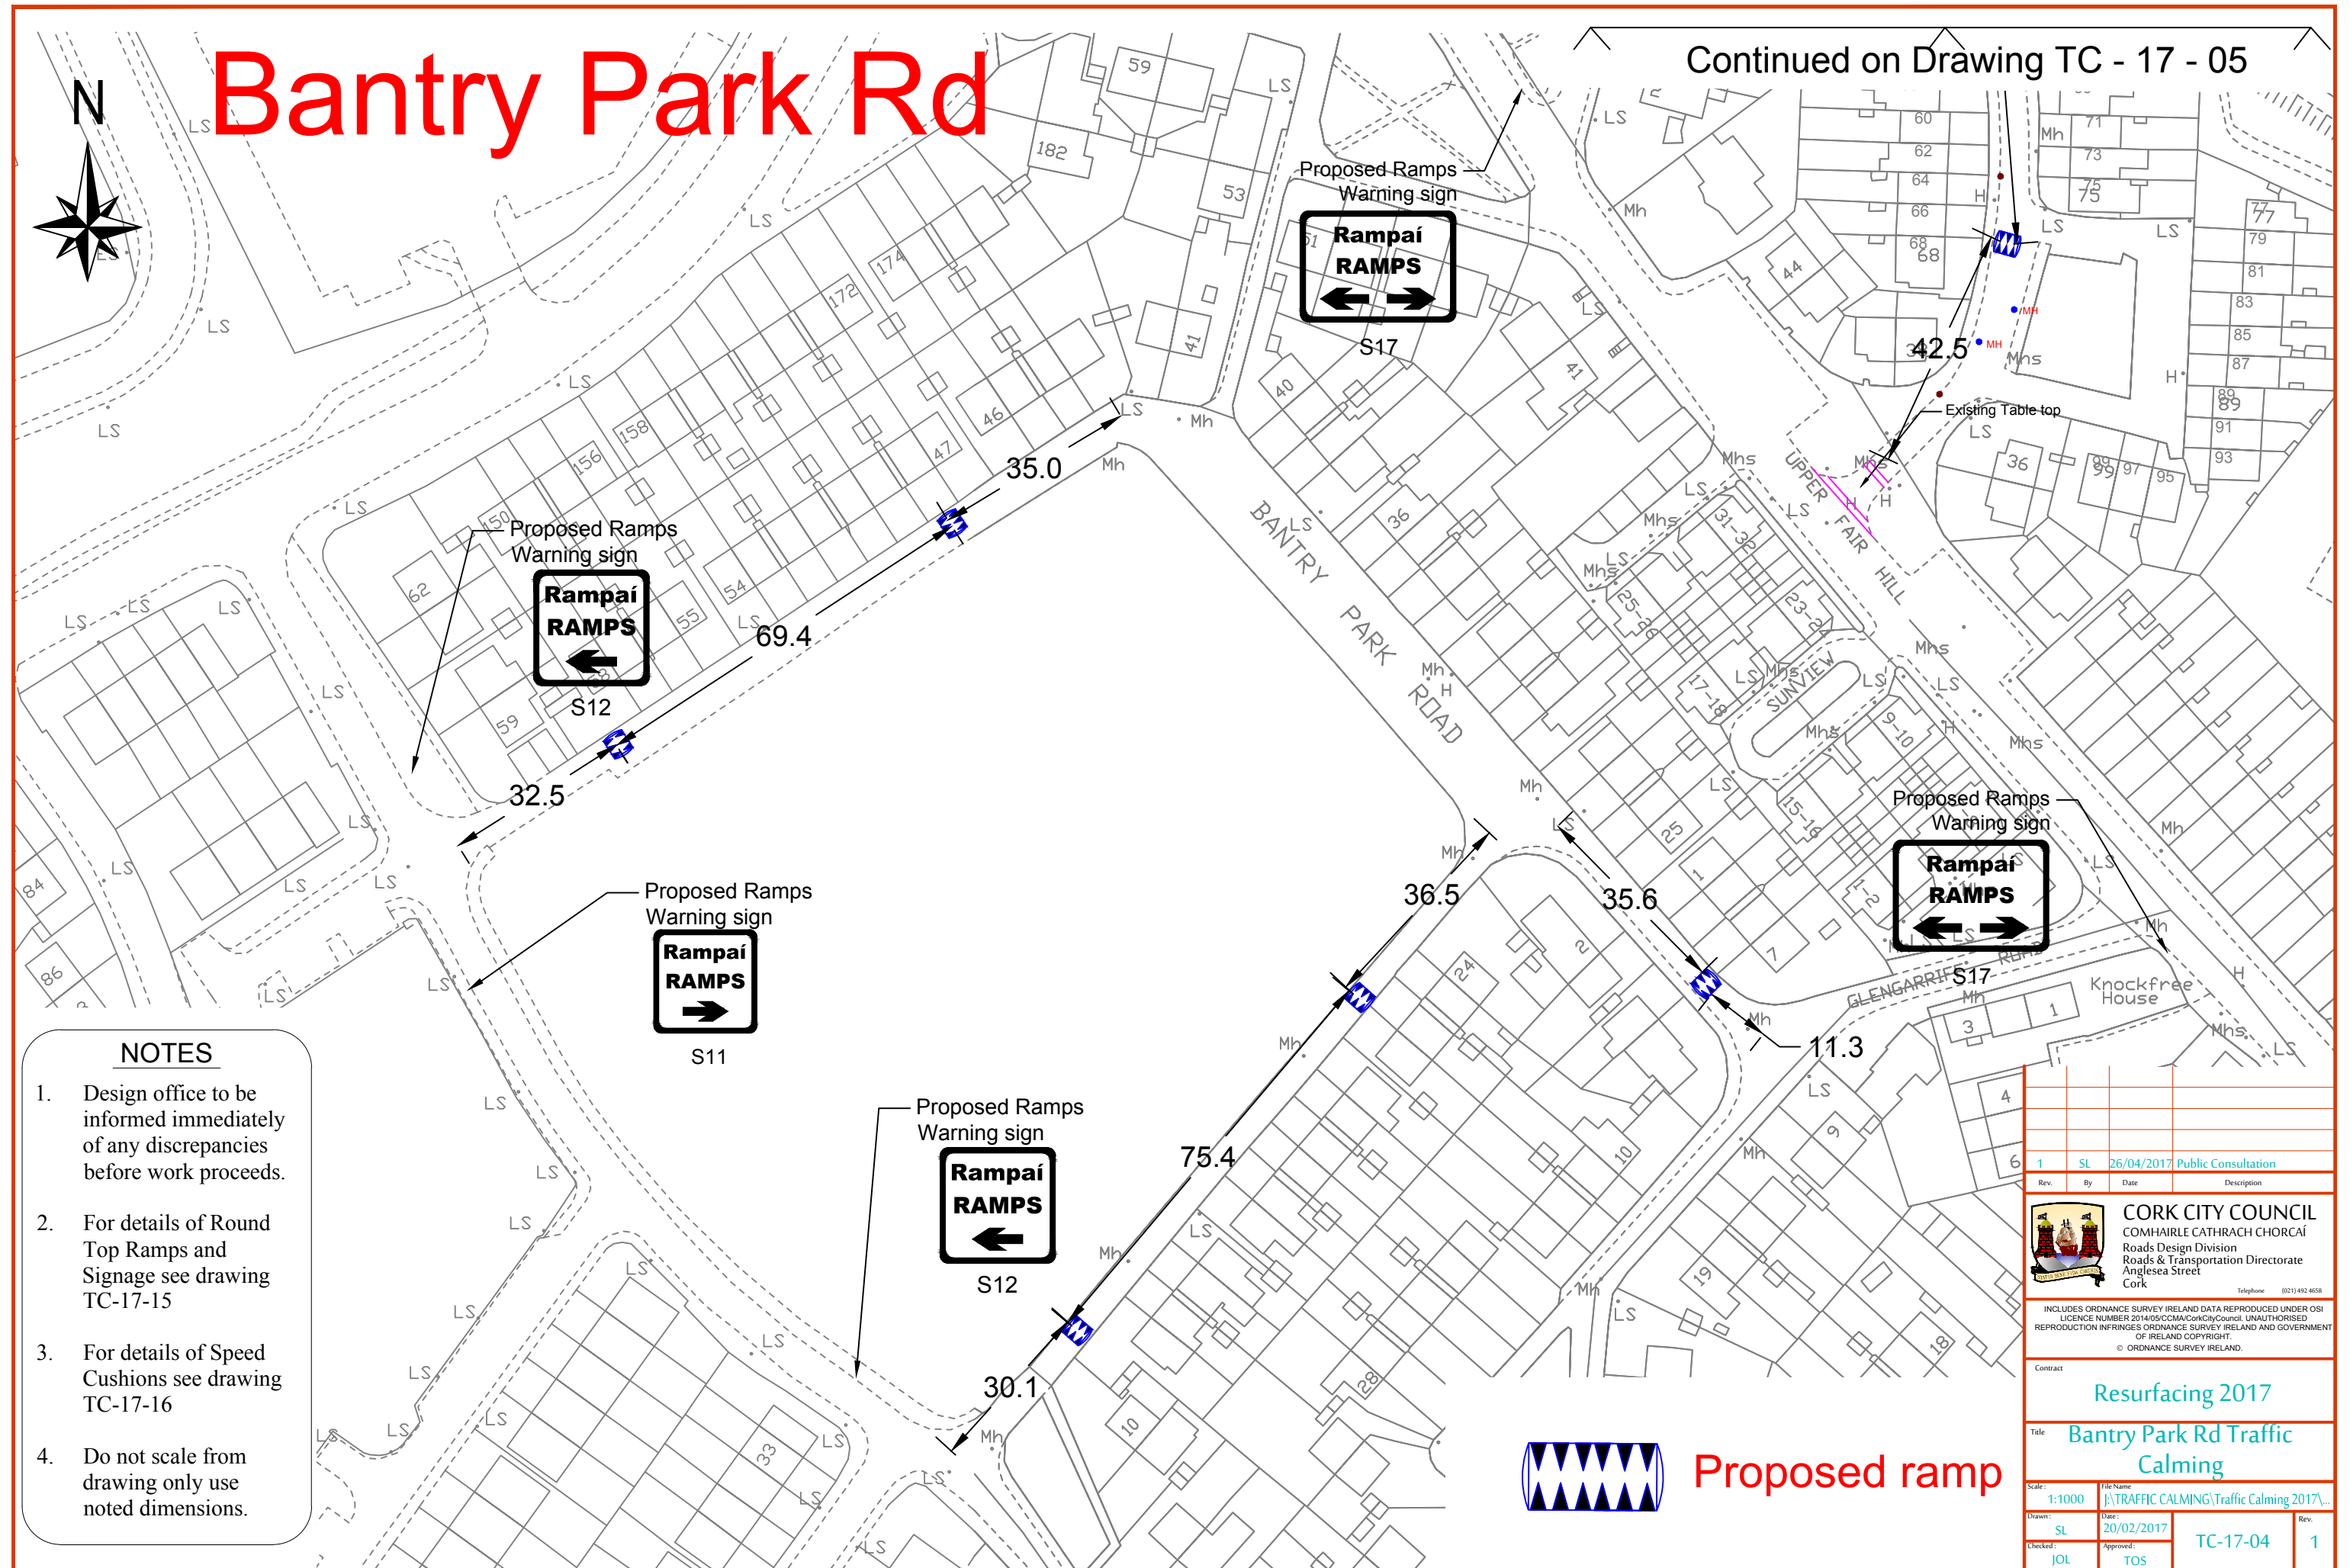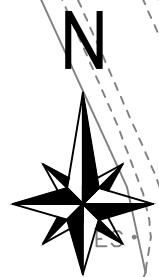

NOTES

1. Design office to be informed immediately of any discrepancies before work proceeds.
2. For details of Round Top Ramps and Signage see drawing TC-17-15
3. For details of Speed Cushions see drawing TC-17-16
4. Do not scale from drawing only use noted dimensions.



Rev.	By	Date	Description
1	SL	26/04/2017	Public Consultation


CORK CITY COUNCIL
 COMHAIRLE CATHRACH CHORCAÍ
 Roads Design Division
 Roads & Transportation Directorate
 Anglesea Street
 Cork
 Telephone: (021) 492 4658

INCLUDES ORDNANCE SURVEY IRELAND DATA REPRODUCED UNDER OSI LICENCE NUMBER 2014/05/COMA/CorkCityCouncil. UNAUTHORISED REPRODUCTION INFRINGES ORDNANCE SURVEY IRELAND AND GOVERNMENT OF IRELAND COPYRIGHT. © ORDNANCE SURVEY IRELAND.

Contract: **Resurfacing 2017**
 Title: **Bantry Park Rd Traffic Calming**
 Scale: 1:1000
 File Name: J:\TRAFFIC CALMING\Traffic Calming 2017\...
 Drawn: SL
 Date: 20/02/2017
 Checked: JOL
 Approved: TOS
 Drawing No: **TC-17-04**
 Rev: **1**

Liam Healy Rd

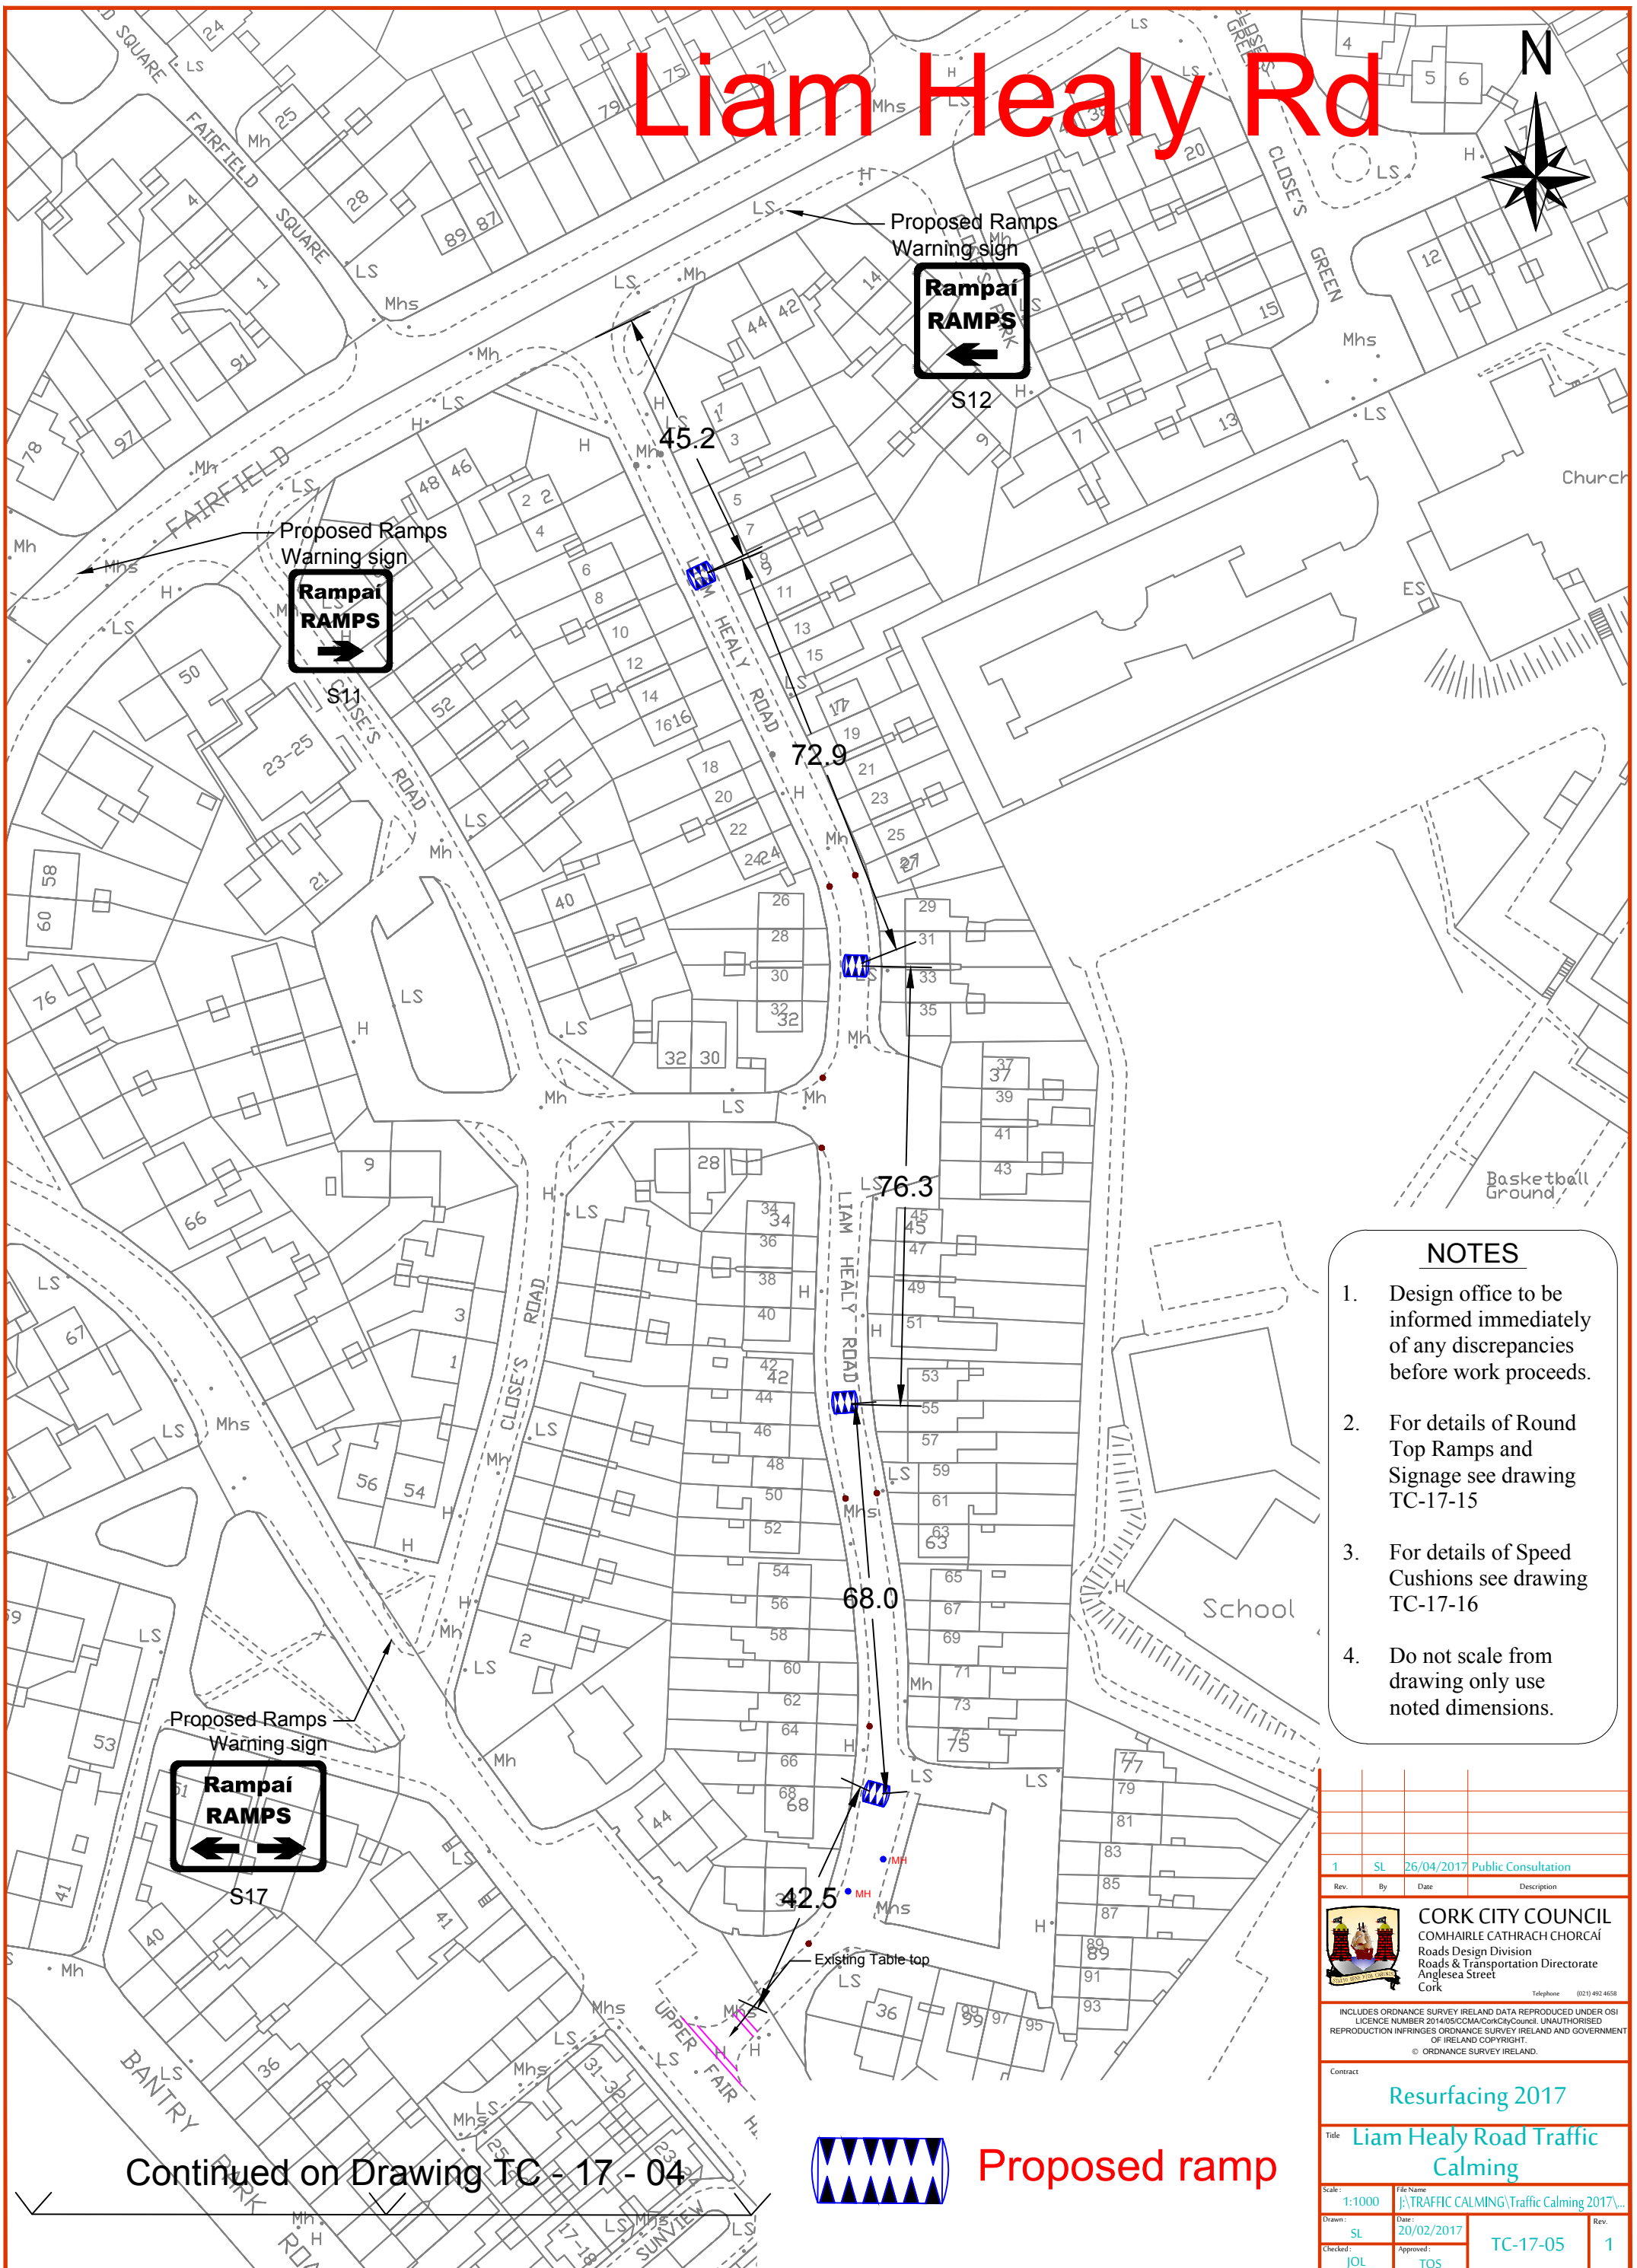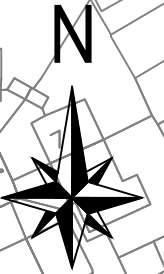


NOTES


1. Design office to be informed immediately of any discrepancies before work proceeds.
2. For details of Round Top Ramps and Signage see drawing TC-17-15
3. For details of Speed Cushions see drawing TC-17-16
4. Do not scale from drawing only use noted dimensions.

1	SL	26/04/2017	Public Consultation
Rev.	By	Date	Description
 CORK CITY COUNCIL COMHAIRLE CATHRACH CHORCAÍ Roads Design Division Roads & Transportation Directorate Anglesea Street Cork Telephone (021) 492 4658			
<small>INCLUDES ORDNANCE SURVEY IRELAND DATA REPRODUCED UNDER OSI LICENCE NUMBER 2014/05/CCMA/CorkCityCouncil. UNAUTHORISED REPRODUCTION INFRINGES ORDNANCE SURVEY IRELAND AND GOVERNMENT OF IRELAND COPYRIGHT. © ORDNANCE SURVEY IRELAND.</small>			
Contract			
Resurfacing 2017			
Title Liam Healy Road Traffic Calming			
Scale:	File Name		
1:1000	I:\TRAFFIC CALMING\Traffic Calming 2017\...		
Drawn:	SL	Date:	20/02/2017
Checked:	JOL	Approved:	TOS
TC-17-05			1

Continued on Drawing TC - 17 - 04

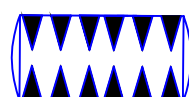

Proposed ramp

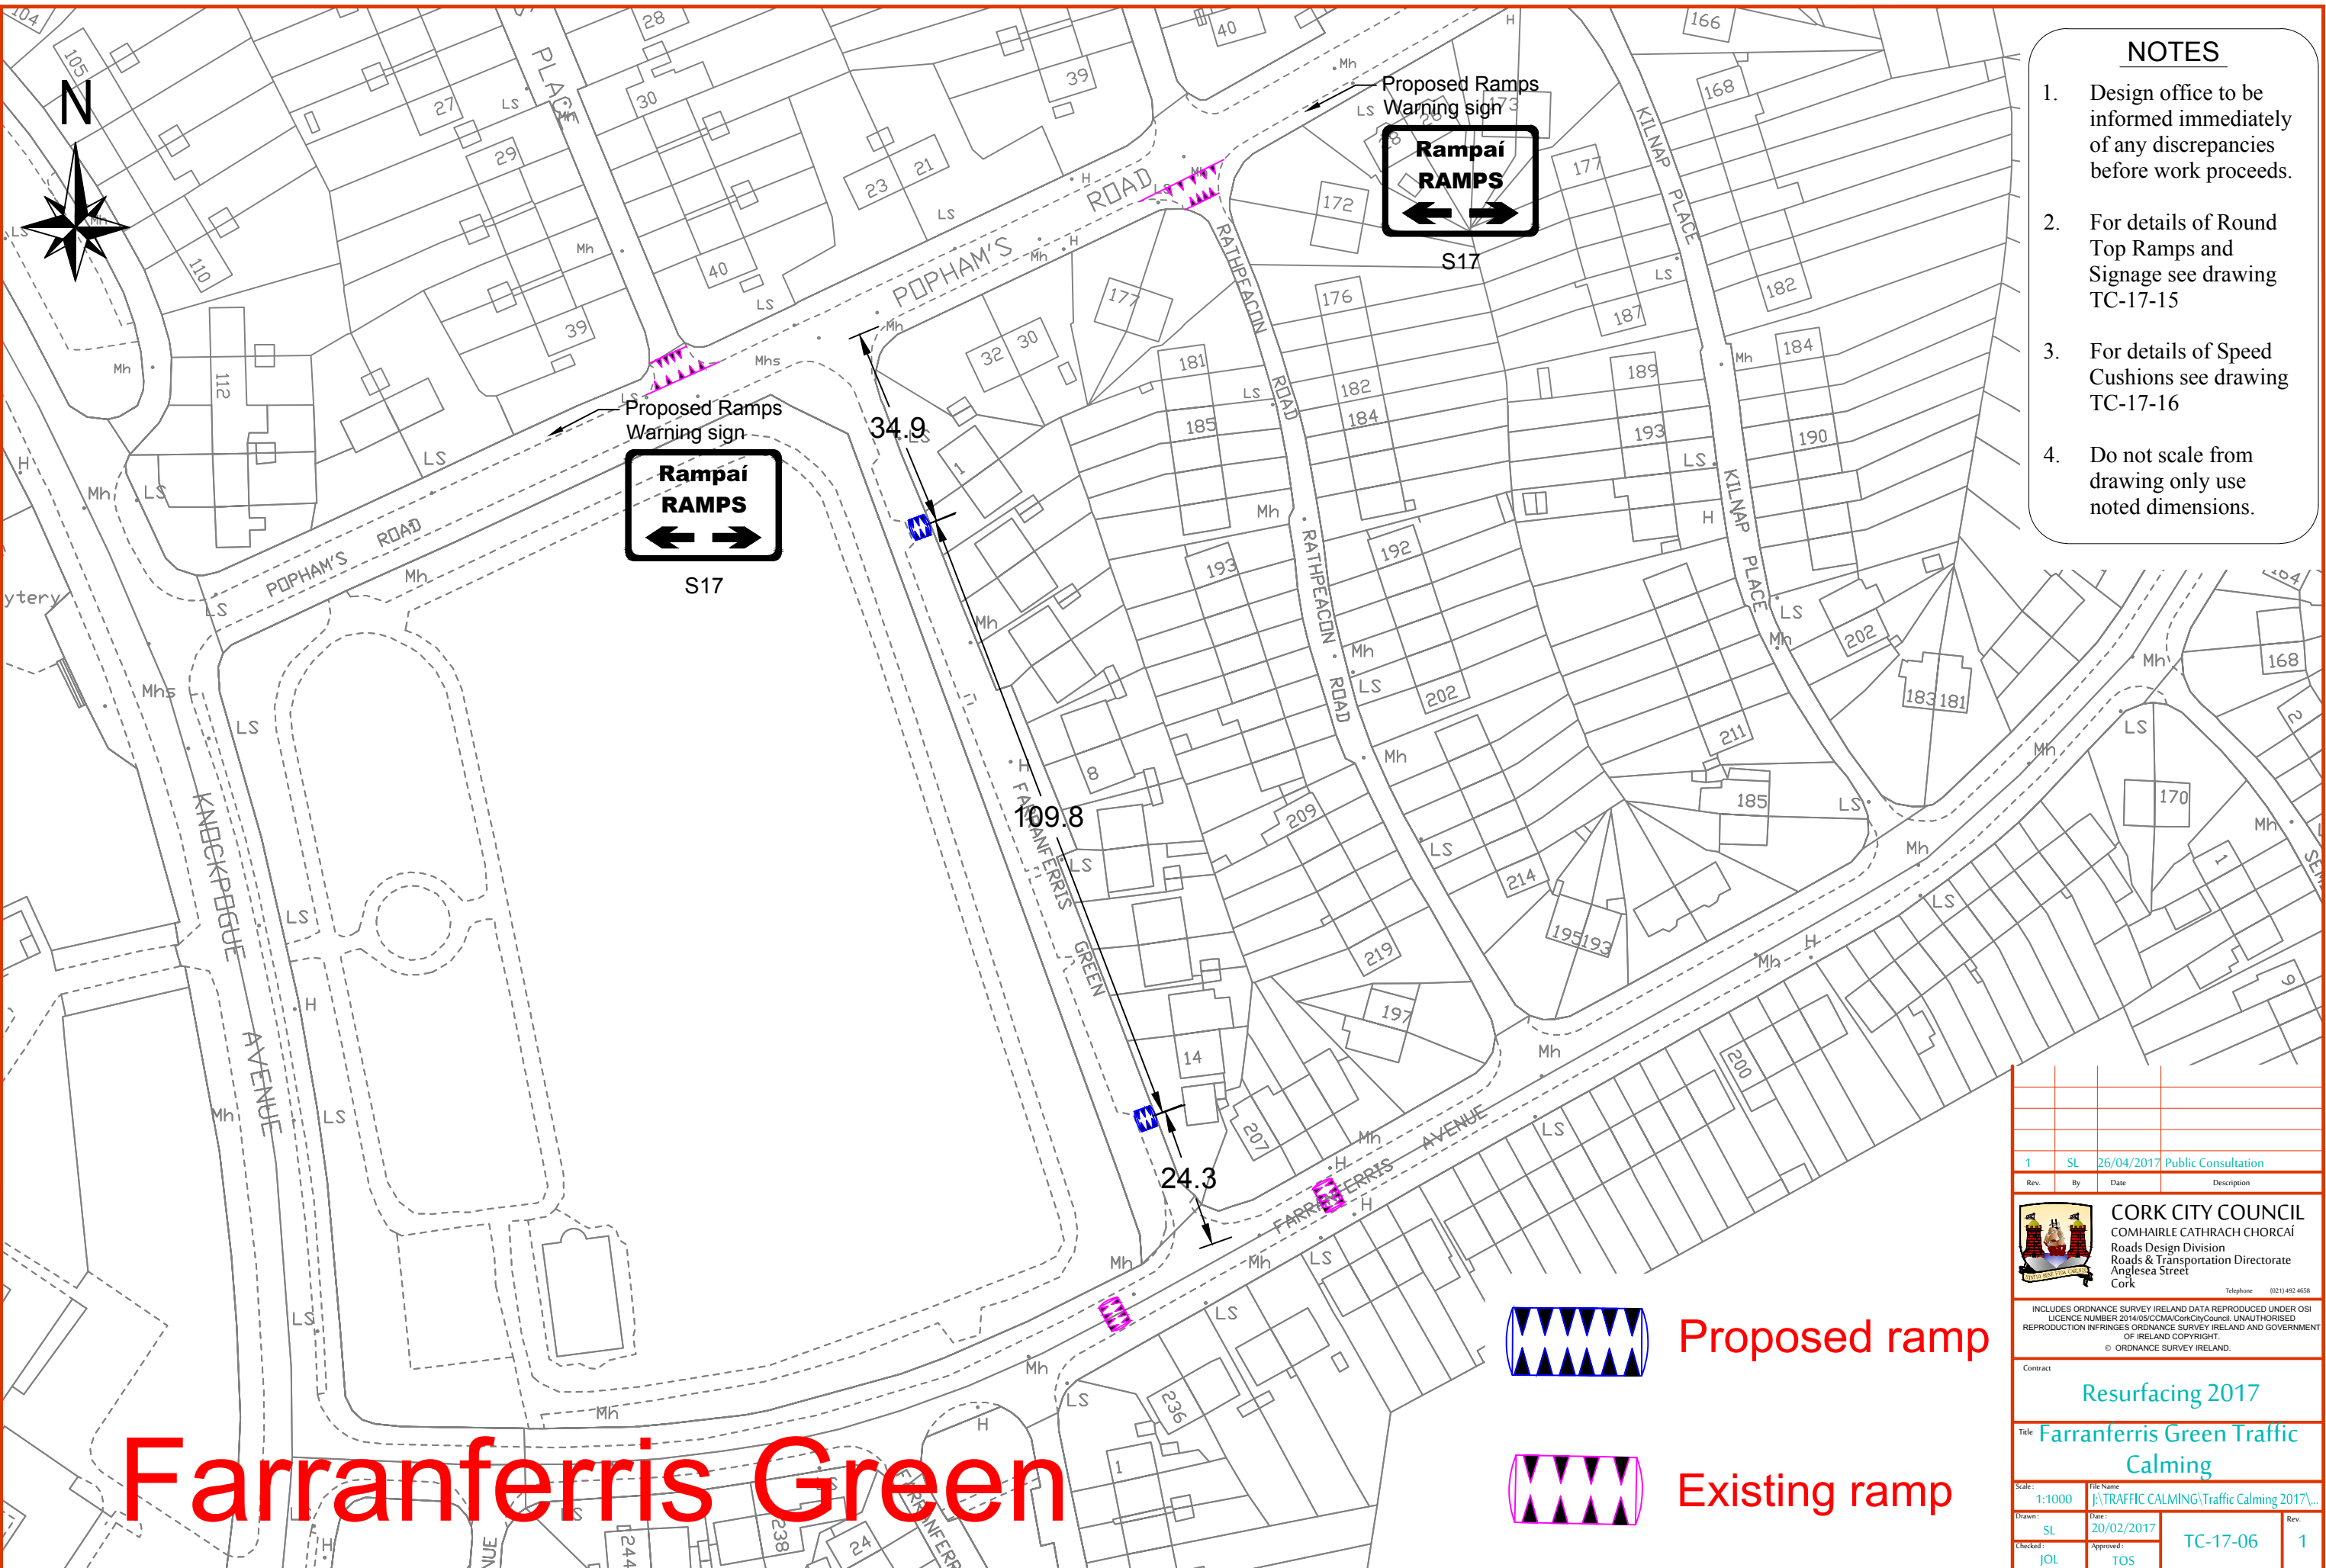




Farranferris Green

NOTES

1. Design office to be informed immediately of any discrepancies before work proceeds.
2. For details of Round Top Ramps and Signage see drawing TC-17-15
3. For details of Speed Cushions see drawing TC-17-16
4. Do not scale from drawing only use noted dimensions.

1	SL	26/04/2017	Public Consultation
Rev.	By	Date	Description
 CORK CITY COUNCIL COMHAIRLE CATHRACH CHORCAÍ Roads Design Division Roads & Transportation Directorate Anglesea Street Cork <small>Telephone: (021) 492 4658</small>			
<small>INCLUDES ORDNANCE SURVEY IRELAND DATA REPRODUCED UNDER OSI LICENCE NUMBER 2014/05/00A/CorkCityCouncil. UNAUTHORISED REPRODUCTION INFRINGES ORDNANCE SURVEY IRELAND AND GOVERNMENT OF IRELAND COPYRIGHT. © ORDNANCE SURVEY IRELAND.</small>			
Contract			
Resurfacing 2017			
Title Farranferris Green Traffic Calming			
Scale: 1:1000	File Name: J:\TRAFFIC CALMING\Traffic Calming 2017\...		
Drawn: SL	Date: 20/02/2017	TC-17-06	Rev. 1
Checked: JOL	Approved: TOS		

-  Proposed ramp
-  Existing ramp

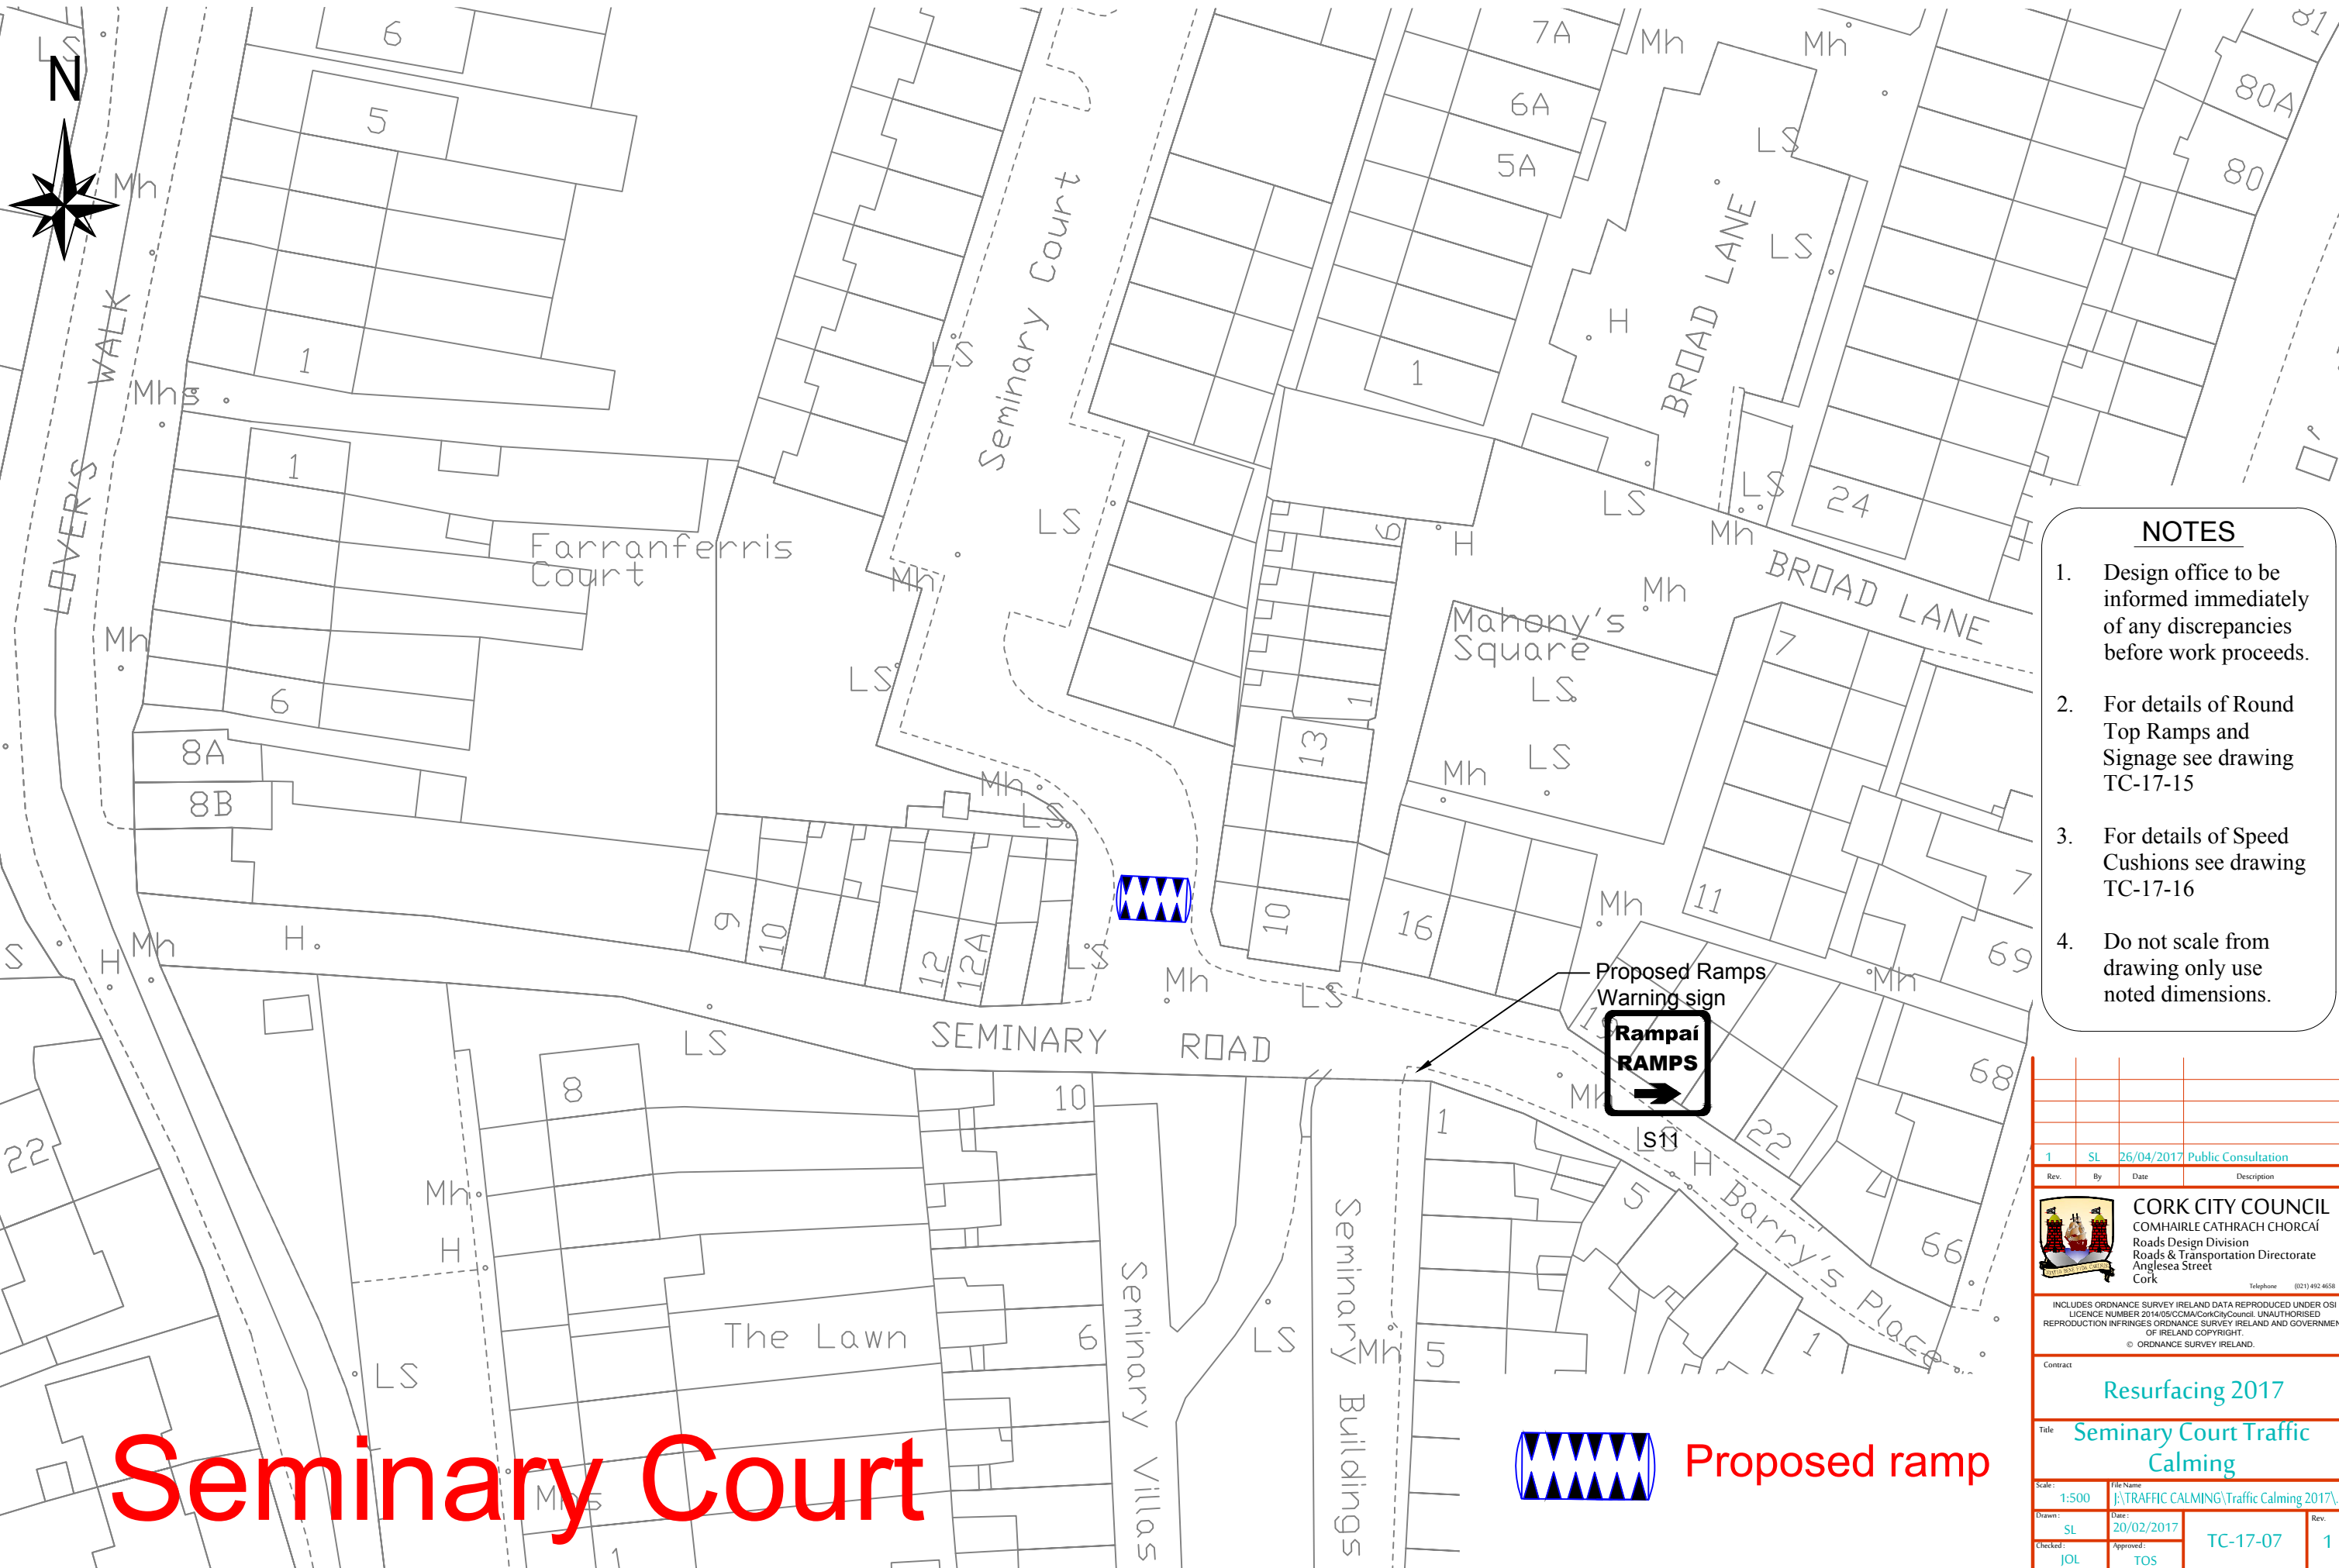


Seminary Court

 Proposed ramp

- NOTES**
1. Design office to be informed immediately of any discrepancies before work proceeds.
 2. For details of Round Top Ramps and Signage see drawing TC-17-15
 3. For details of Speed Cushions see drawing TC-17-16
 4. Do not scale from drawing only use noted dimensions.


Rev.	By	Date	Description
1	SL	26/04/2017	Public Consultation

 **CORK CITY COUNCIL**
 COMHAIRLE CATHRACH CHORCAÍ
 Roads Design Division
 Roads & Transportation Directorate
 Anglesea Street
 Cork
 Telephone: (021) 492 4658

INCLUDES ORDNANCE SURVEY IRELAND DATA REPRODUCED UNDER OSI LICENCE NUMBER 2014/05/COMA/CorkCityCouncil. UNAUTHORISED REPRODUCTION INFRINGES ORDNANCE SURVEY IRELAND AND GOVERNMENT OF IRELAND COPYRIGHT. © ORDNANCE SURVEY IRELAND.

Contract			
Resurfacing 2017			
Title			
Seminary Court Traffic Calming			
Scale:	File Name:		
1:500	J:\TRAFFIC CALMING\Traffic Calming 2017\...		
Drawn:	Date:	Rev.	
SL	20/02/2017	TC-17-07	1
Checked:	Approved:		
JOL	TOS		


Assumption Road

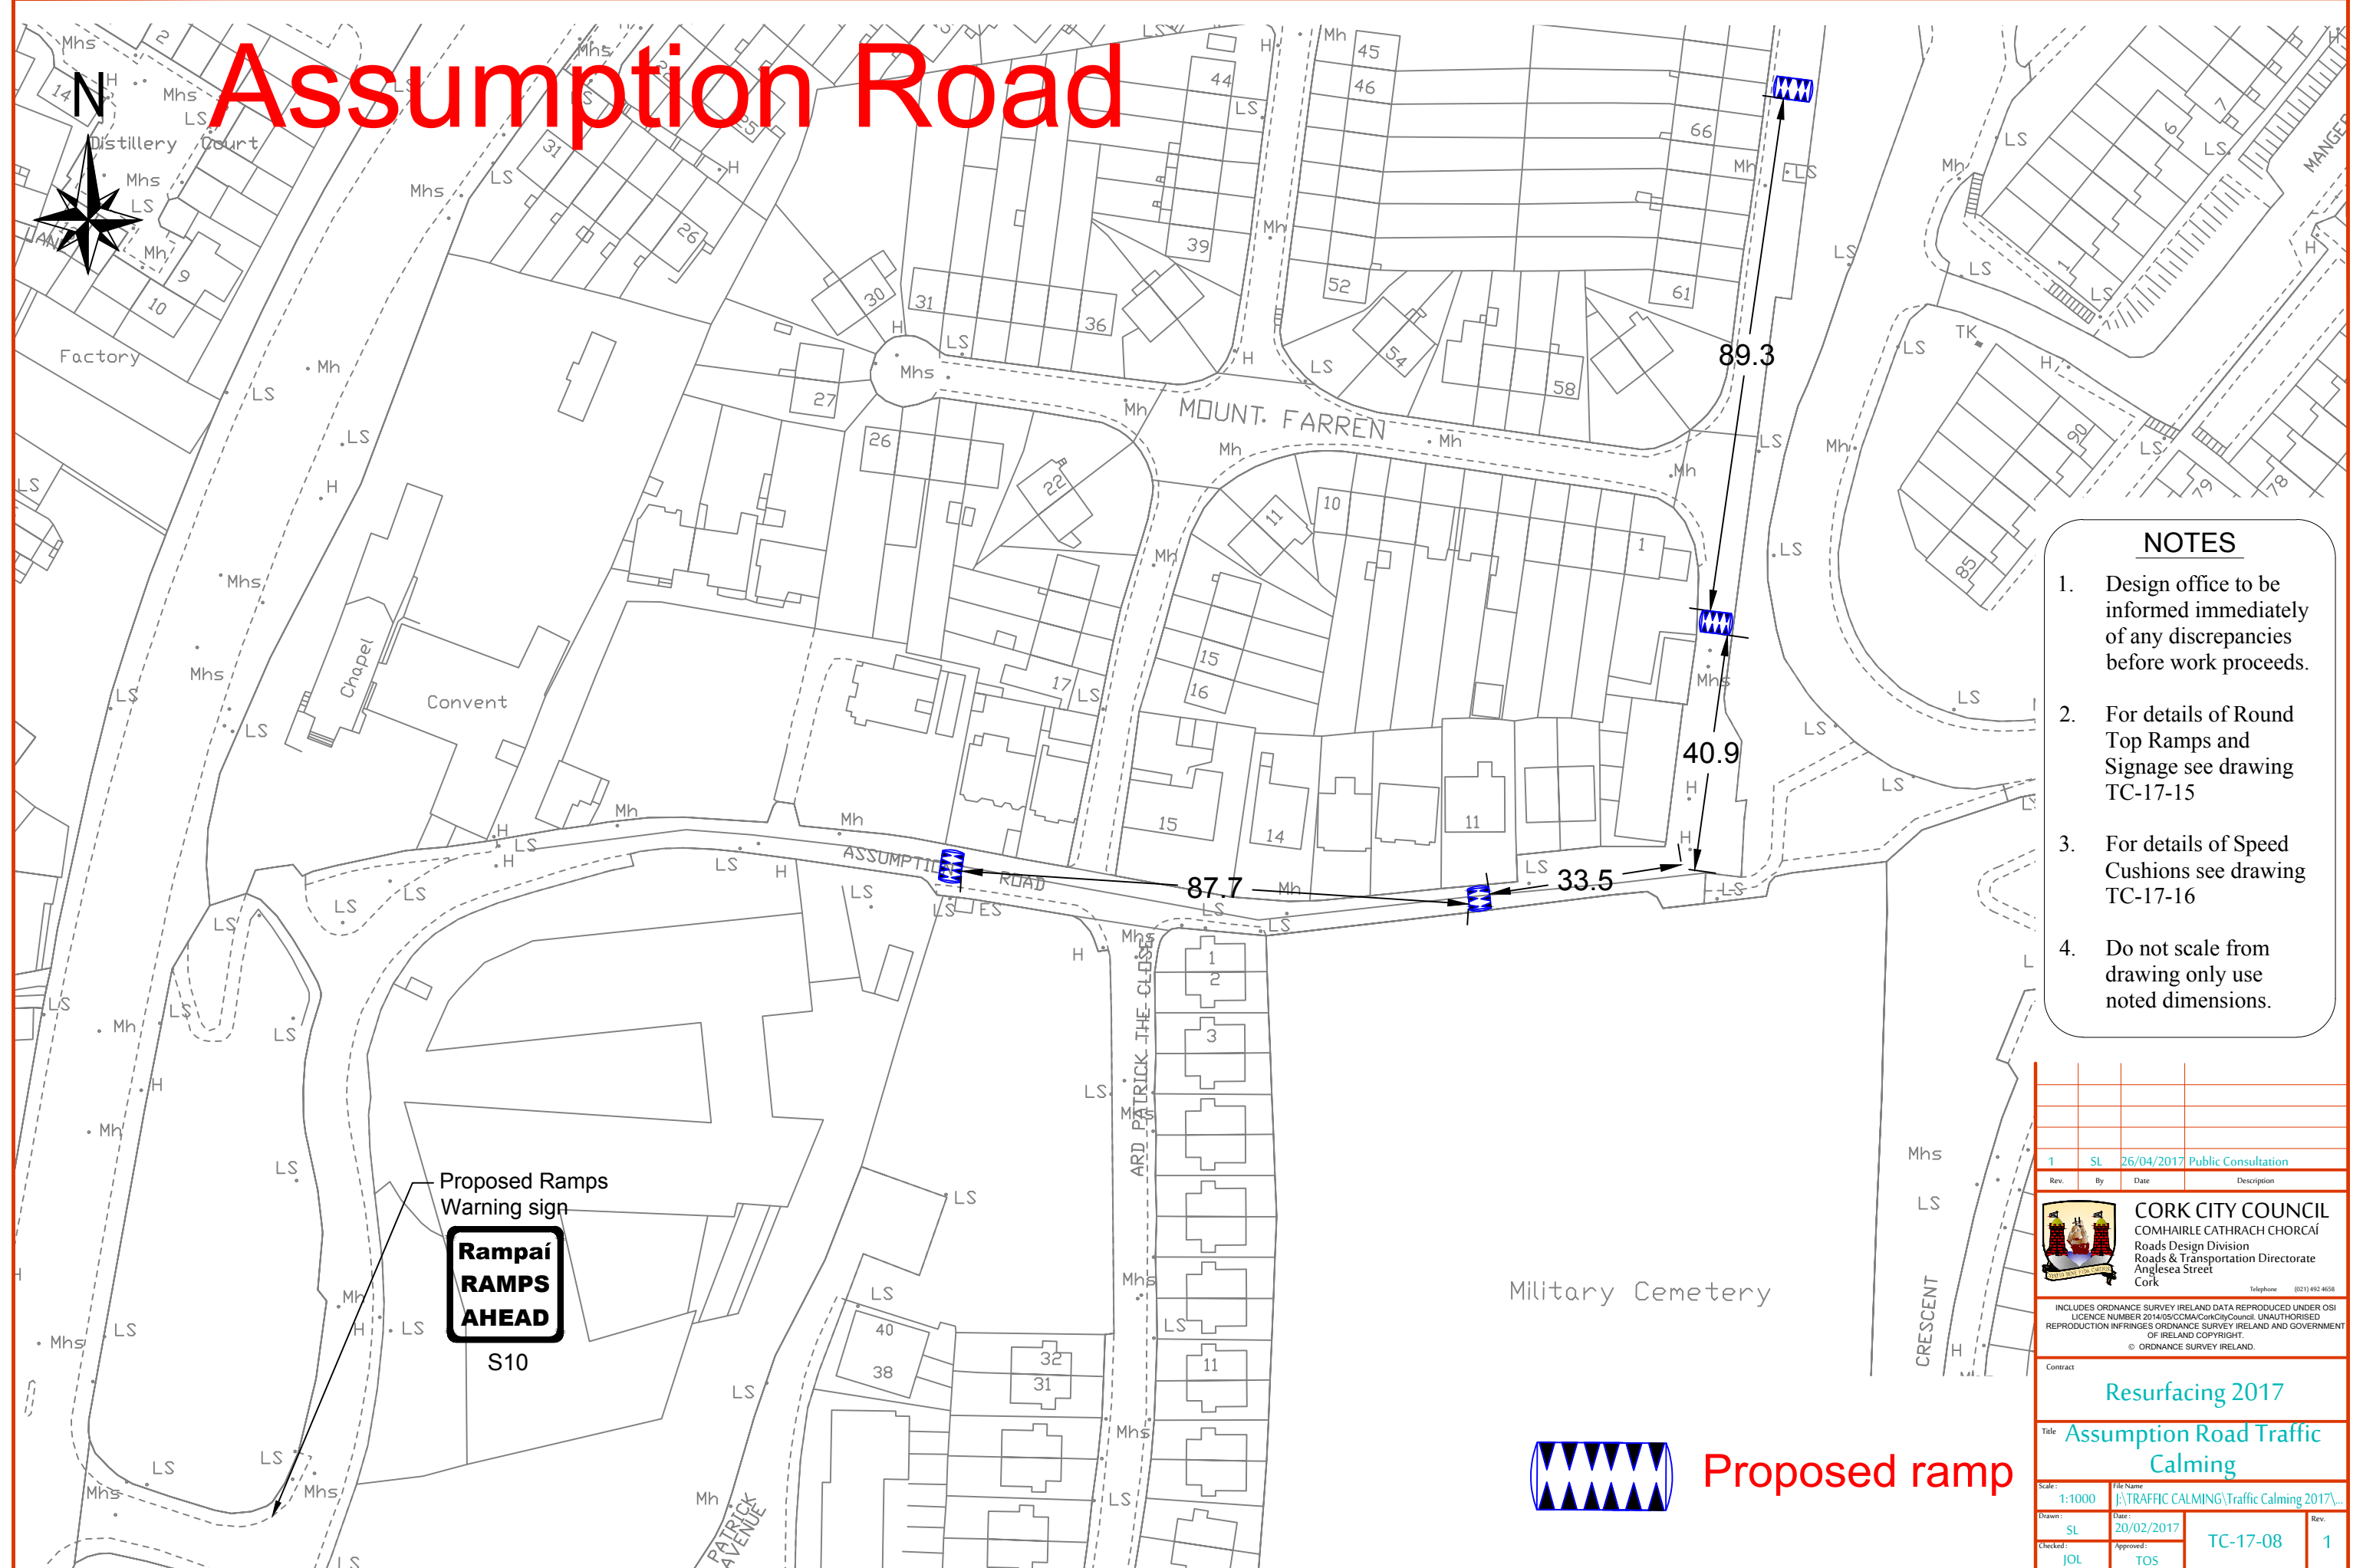

NOTES

1. Design office to be informed immediately of any discrepancies before work proceeds.
2. For details of Round Top Ramps and Signage see drawing TC-17-15
3. For details of Speed Cushions see drawing TC-17-16
4. Do not scale from drawing only use noted dimensions.

Proposed Ramps
Warning sign
**Rampai
RAMPs
AHEAD**
S10

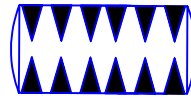

Proposed ramp

Rev.	By	Date	Description
1	SL	26/04/2017	Public Consultation

CORK CITY COUNCIL
COMHAIRLE CATHRACH CHORCAÍ
Roads Design Division
Roads & Transportation Directorate
Anglesea Street
Cork
Telephone: (021) 492 4658


INCLUDES ORDNANCE SURVEY IRELAND DATA REPRODUCED UNDER OSI LICENCE NUMBER 2014/05/COMA/CorkCityCouncil. UNAUTHORISED REPRODUCTION INFRINGES ORDNANCE SURVEY IRELAND AND GOVERNMENT OF IRELAND COPYRIGHT. © ORDNANCE SURVEY IRELAND.

Contract
Resurfacing 2017

Title
Assumption Road Traffic Calming

Scale: 1:1000	File Name: J:\TRAFFIC CALMING\Traffic Calming 2017\...
Drawn: SL	Date: 20/02/2017
Checked: JOL	Approved: TOS


TC-17-08 1

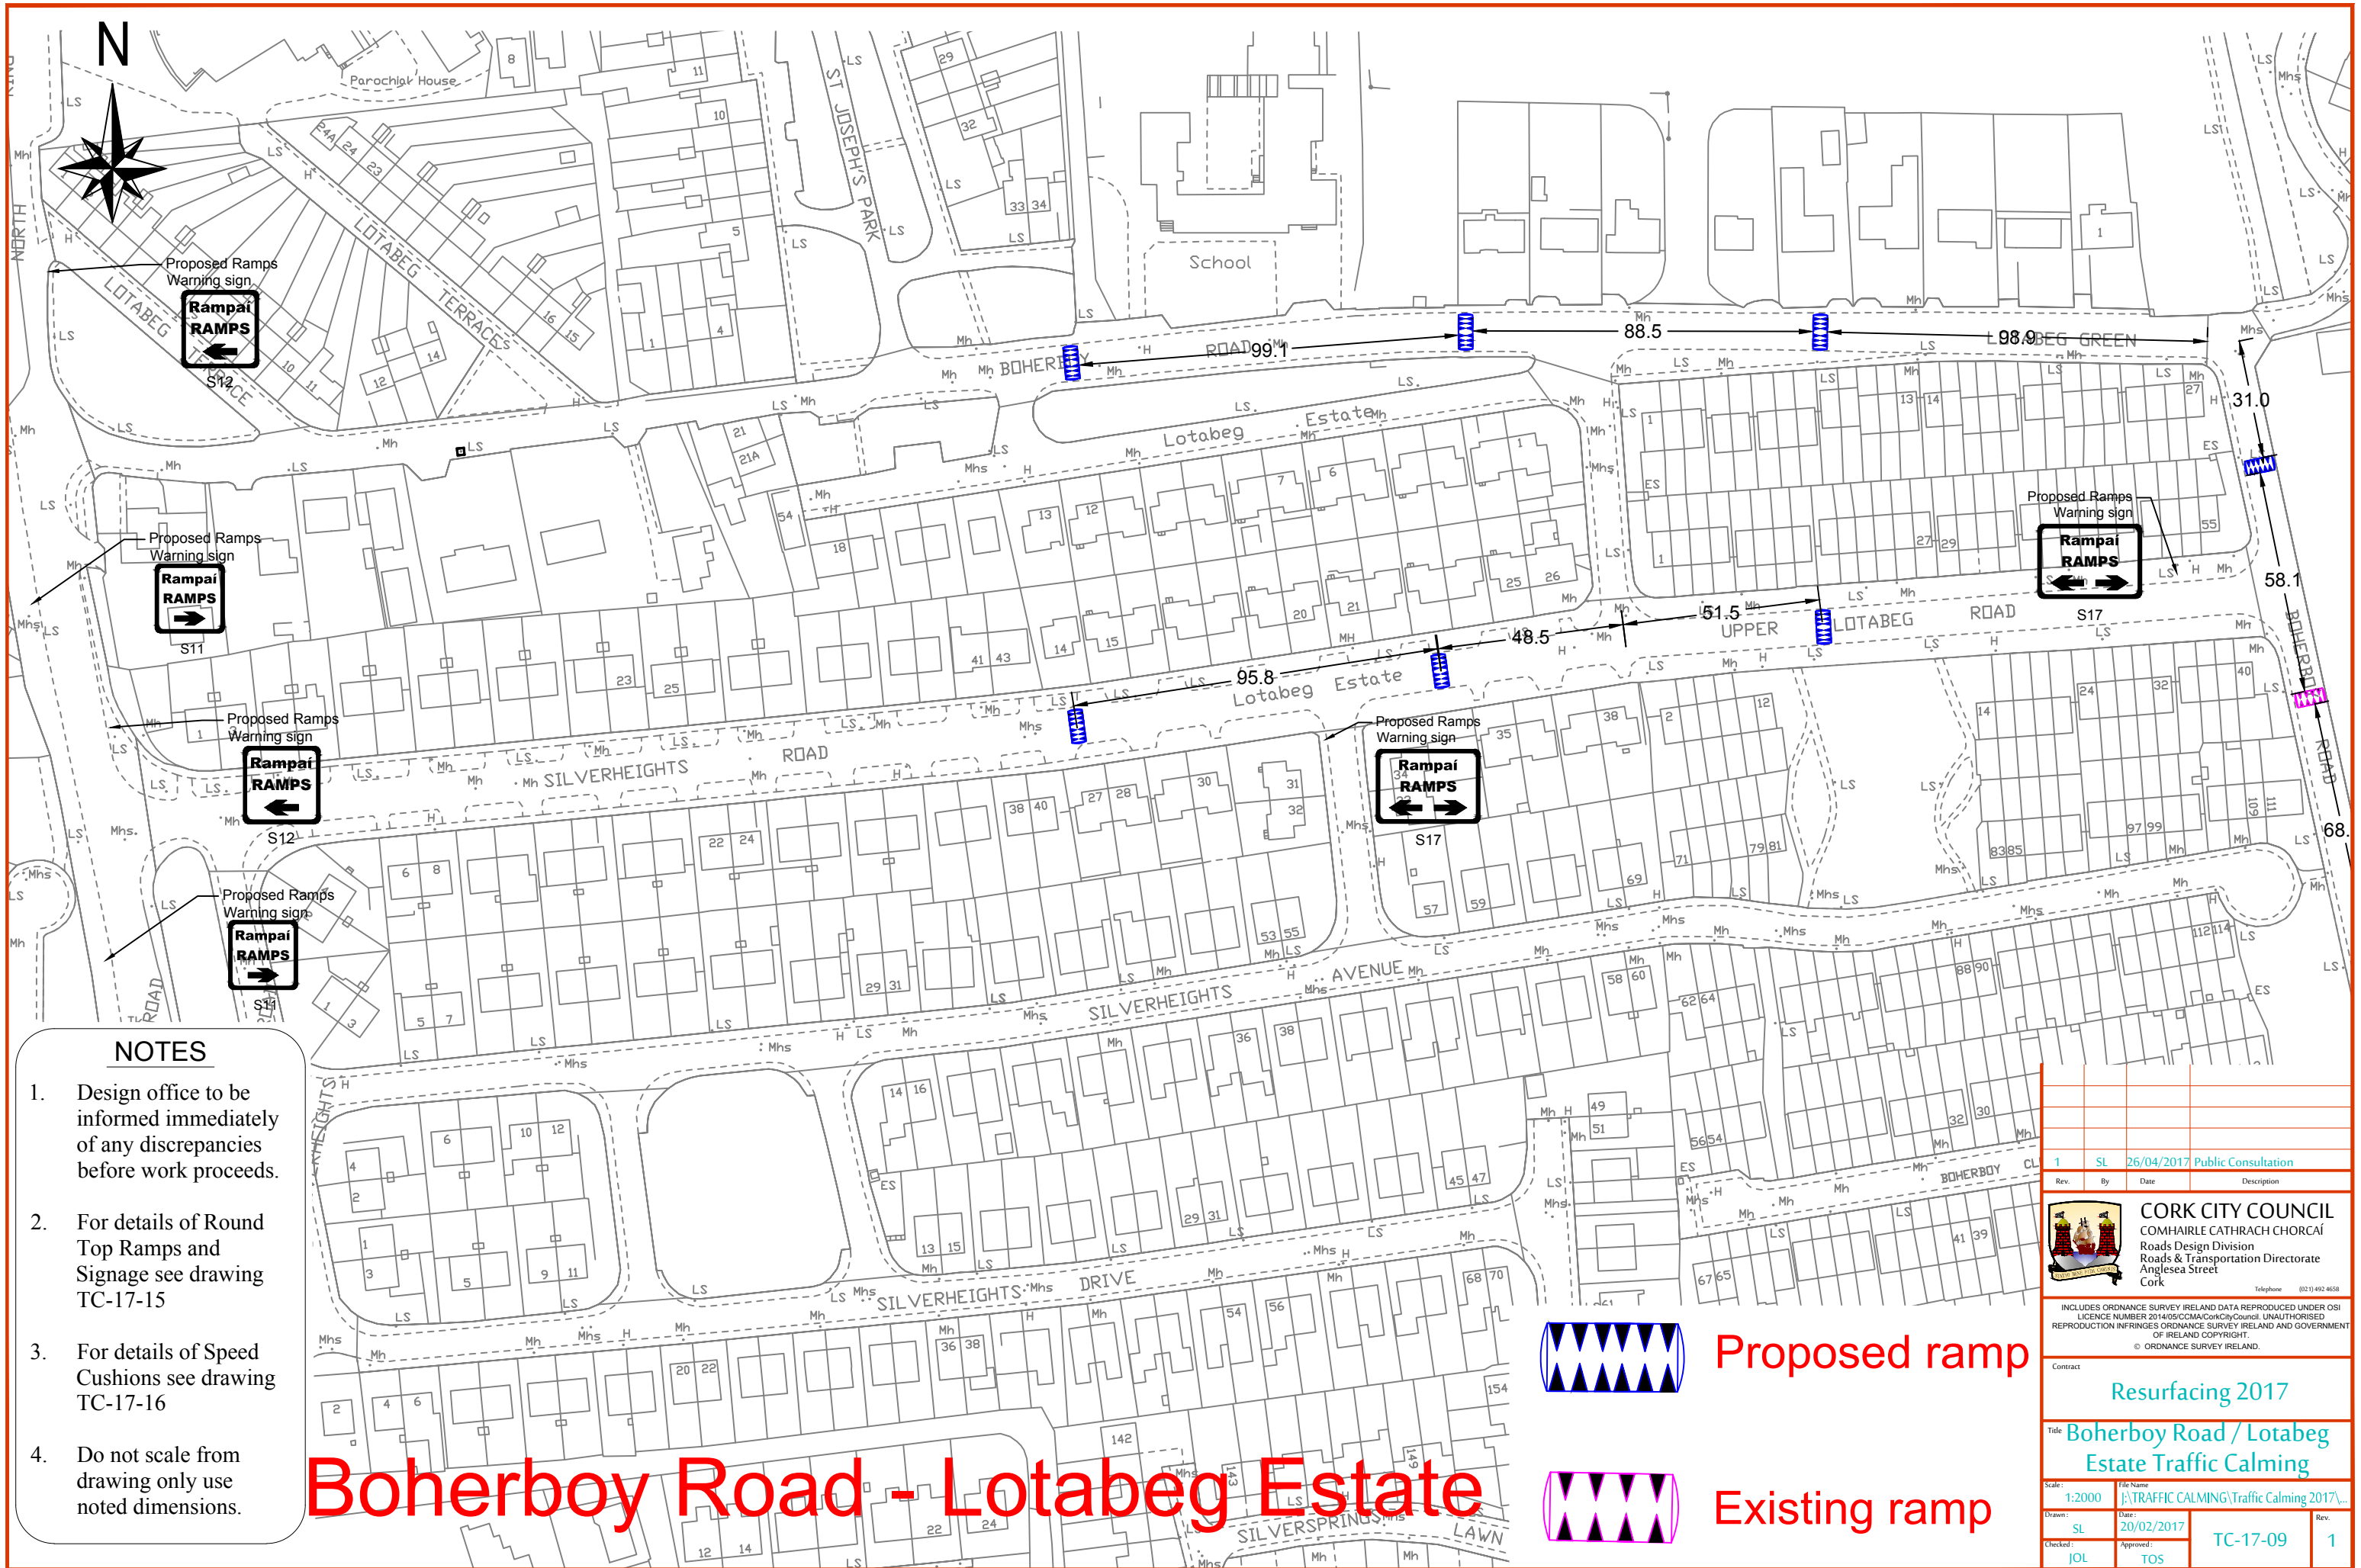

NOTES

1. Design office to be informed immediately of any discrepancies before work proceeds.
2. For details of Round Top Ramps and Signage see drawing TC-17-15
3. For details of Speed Cushions see drawing TC-17-16
4. Do not scale from drawing only use noted dimensions.


Boherboy Road - Lotabeg Estate

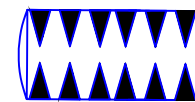


Proposed ramp



Existing ramp

1	SL	26/04/2017	Public Consultation
Rev.	By	Date	Description
 CORK CITY COUNCIL COMHAIRLE CATHRACH CHORCAÍ Roads Design Division Roads & Transportation Directorate Anglesea Street Cork Telephone: 021 492 4658			
<small>INCLUDES ORDNANCE SURVEY IRELAND DATA REPRODUCED UNDER OSI LICENCE NUMBER 2014/05/CCMA/CorkCityCouncil. UNAUTHORISED REPRODUCTION INFRINGES ORDNANCE SURVEY IRELAND AND GOVERNMENT OF IRELAND COPYRIGHT. © ORDNANCE SURVEY IRELAND.</small>			
Contract			
Resurfacing 2017			
Title Boherboy Road / Lotabeg Estate Traffic Calming			
Scale: 1:2000	File Name: J:\TRAFFIC CALMING\Traffic Calming 2017\		
Drawn: SL	Date: 20/02/2017	TC-17-09	Rev. 1
Checked: JOL	Approved: TOS		

Westgate Road

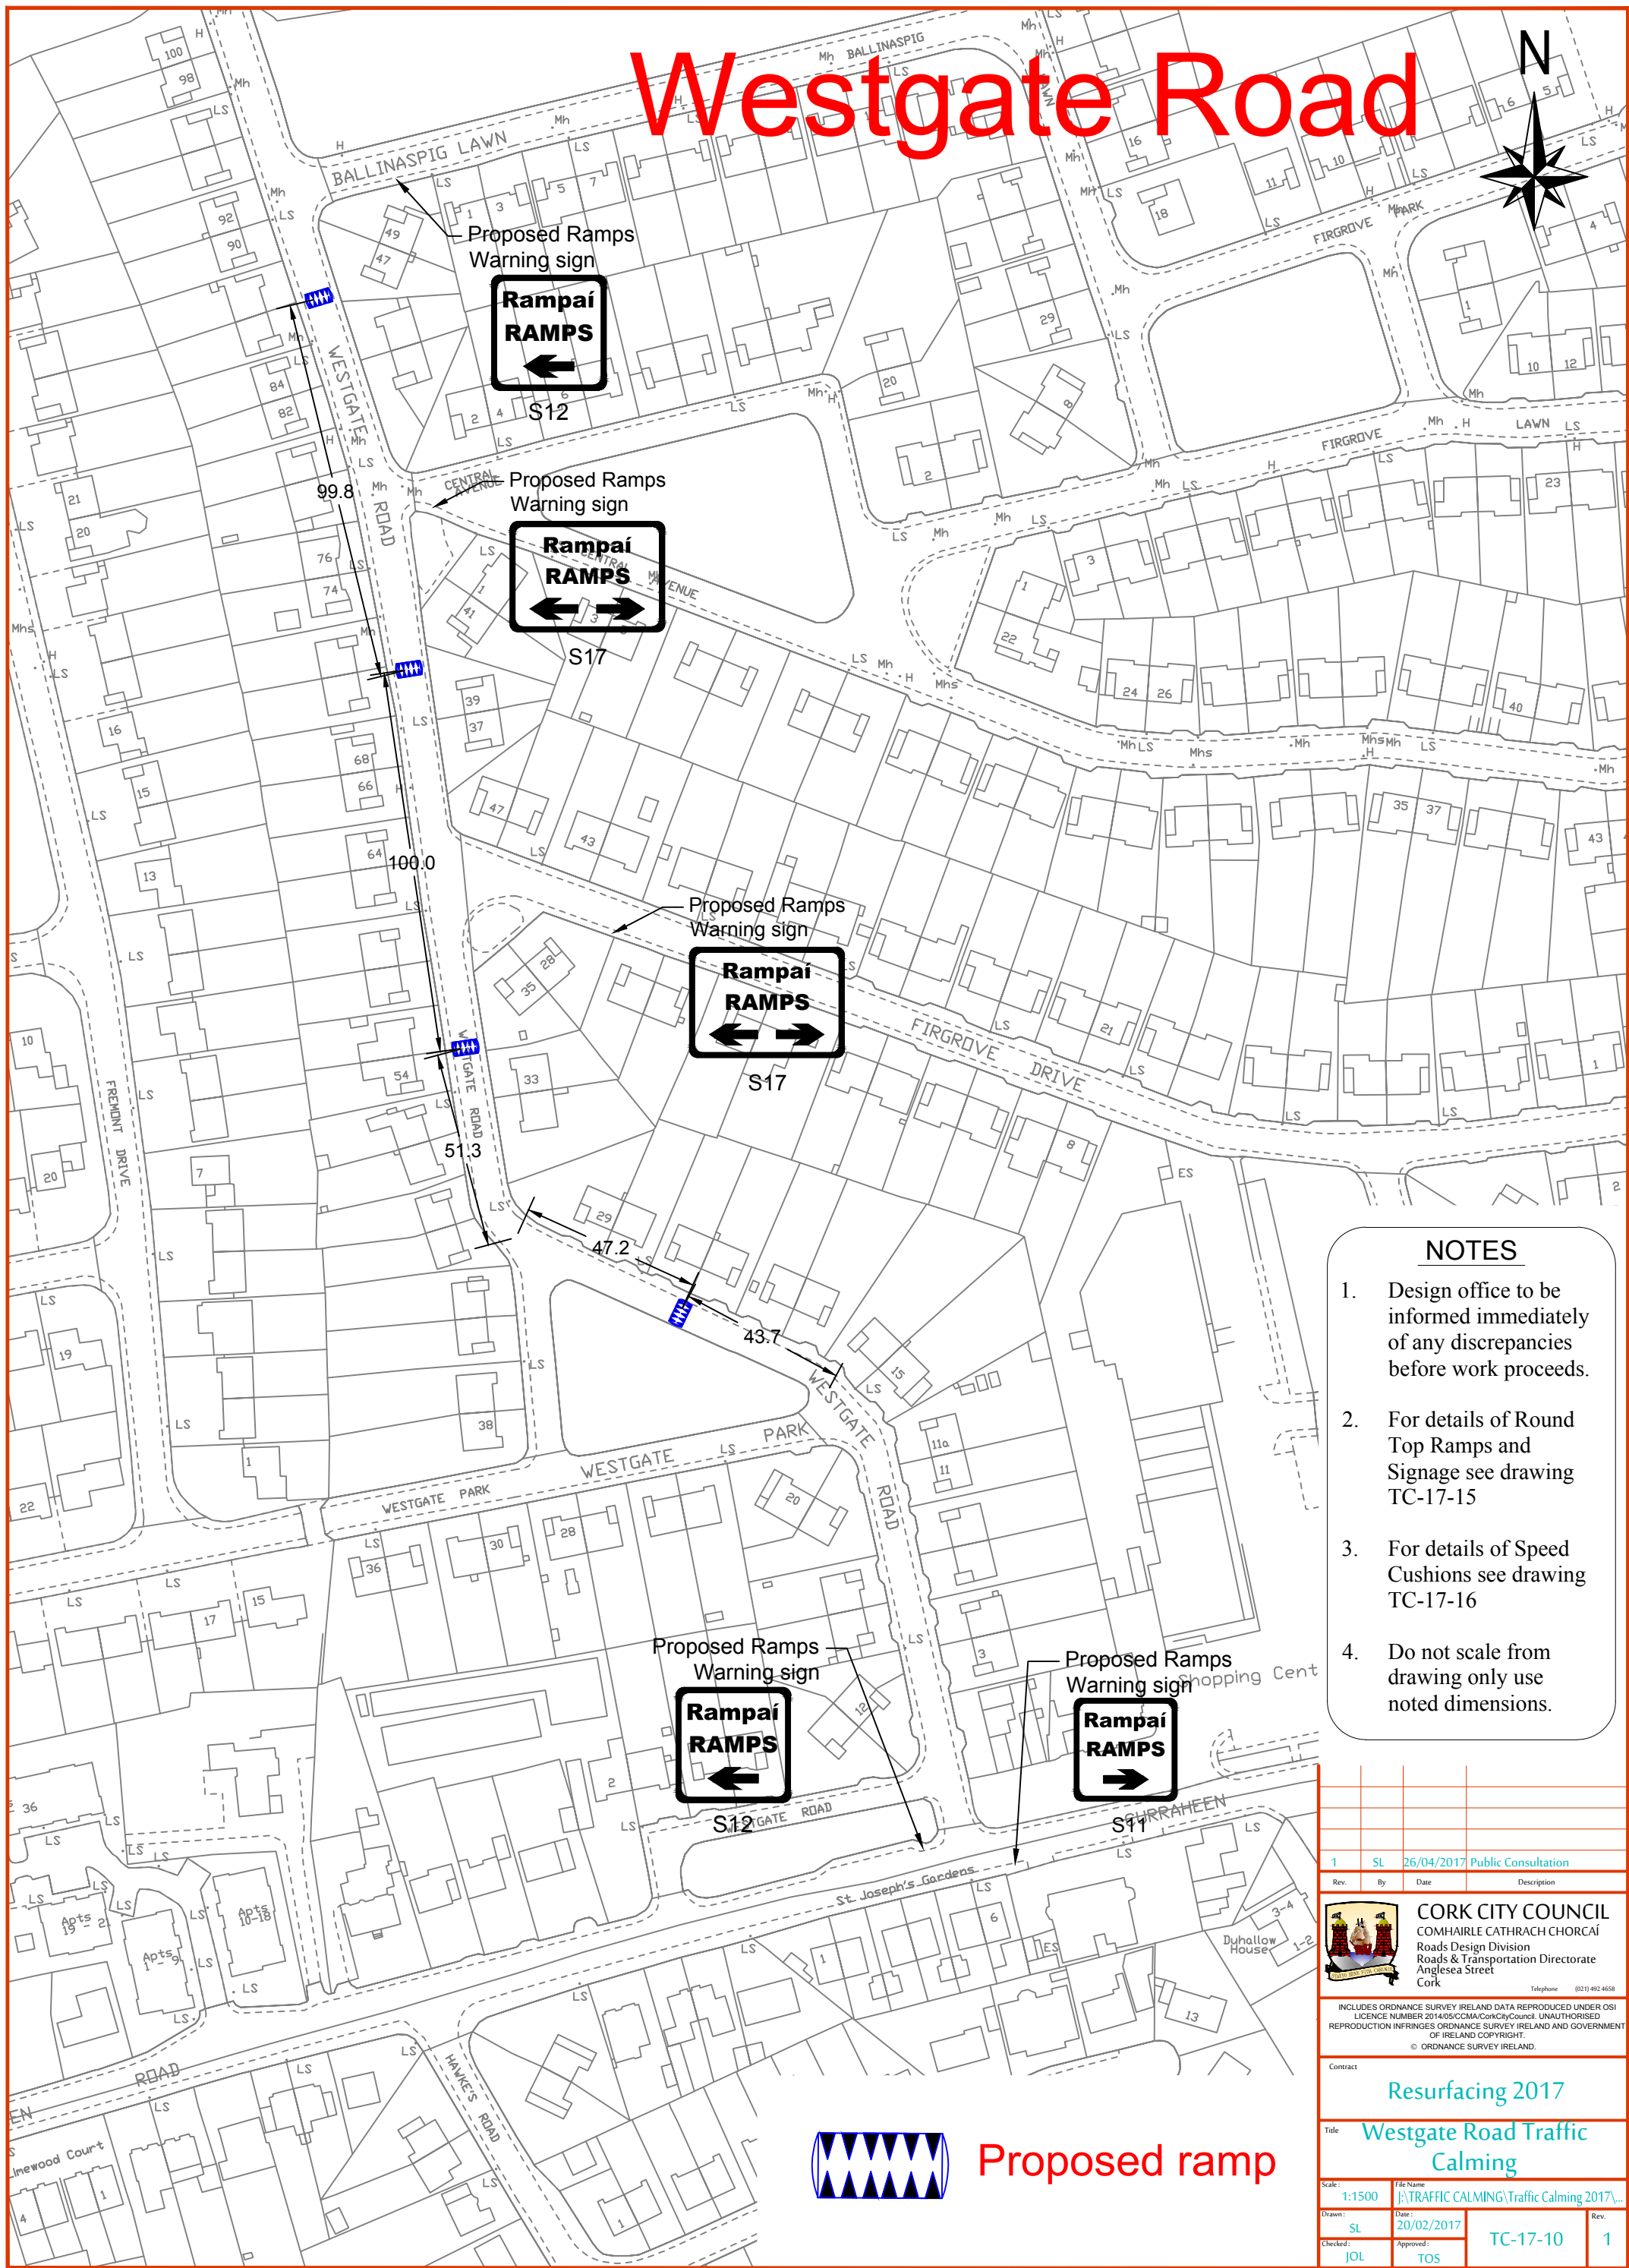

NOTES

1. Design office to be informed immediately of any discrepancies before work proceeds.
2. For details of Round Top Ramps and Signage see drawing TC-17-15
3. For details of Speed Cushions see drawing TC-17-16
4. Do not scale from drawing only use noted dimensions.

Rev.	By	Date	Description
1	SL	26/04/2017	Public Consultation



CORK CITY COUNCIL
COMHAIRLE CATHRACH CHORCAÍ
Roads Design Division
Roads & Transportation Directorate
Anglesea Street
Cork


INCLUDES ORDNANCE SURVEY IRELAND DATA REPRODUCED UNDER OSI LICENCE NUMBER 2014/05/CCMA/CorkCityCouncil. UNAUTHORISED REPRODUCTION INFRINGES ORDNANCE SURVEY IRELAND AND GOVERNMENT OF IRELAND COPYRIGHT.
© ORDNANCE SURVEY IRELAND.

Contract		Resurfacing 2017	
Title		Westgate Road Traffic Calming	
Scale:	1:1500	File Name:	TRAFFIC CALMING\Traffic Calming 2017...
Drawn:	SL	Date:	20/02/2017
Checked:	JOL	Approved:	TOS
		TC-17-10	1




Proposed ramp

Cardinal Way / Cardinal Court

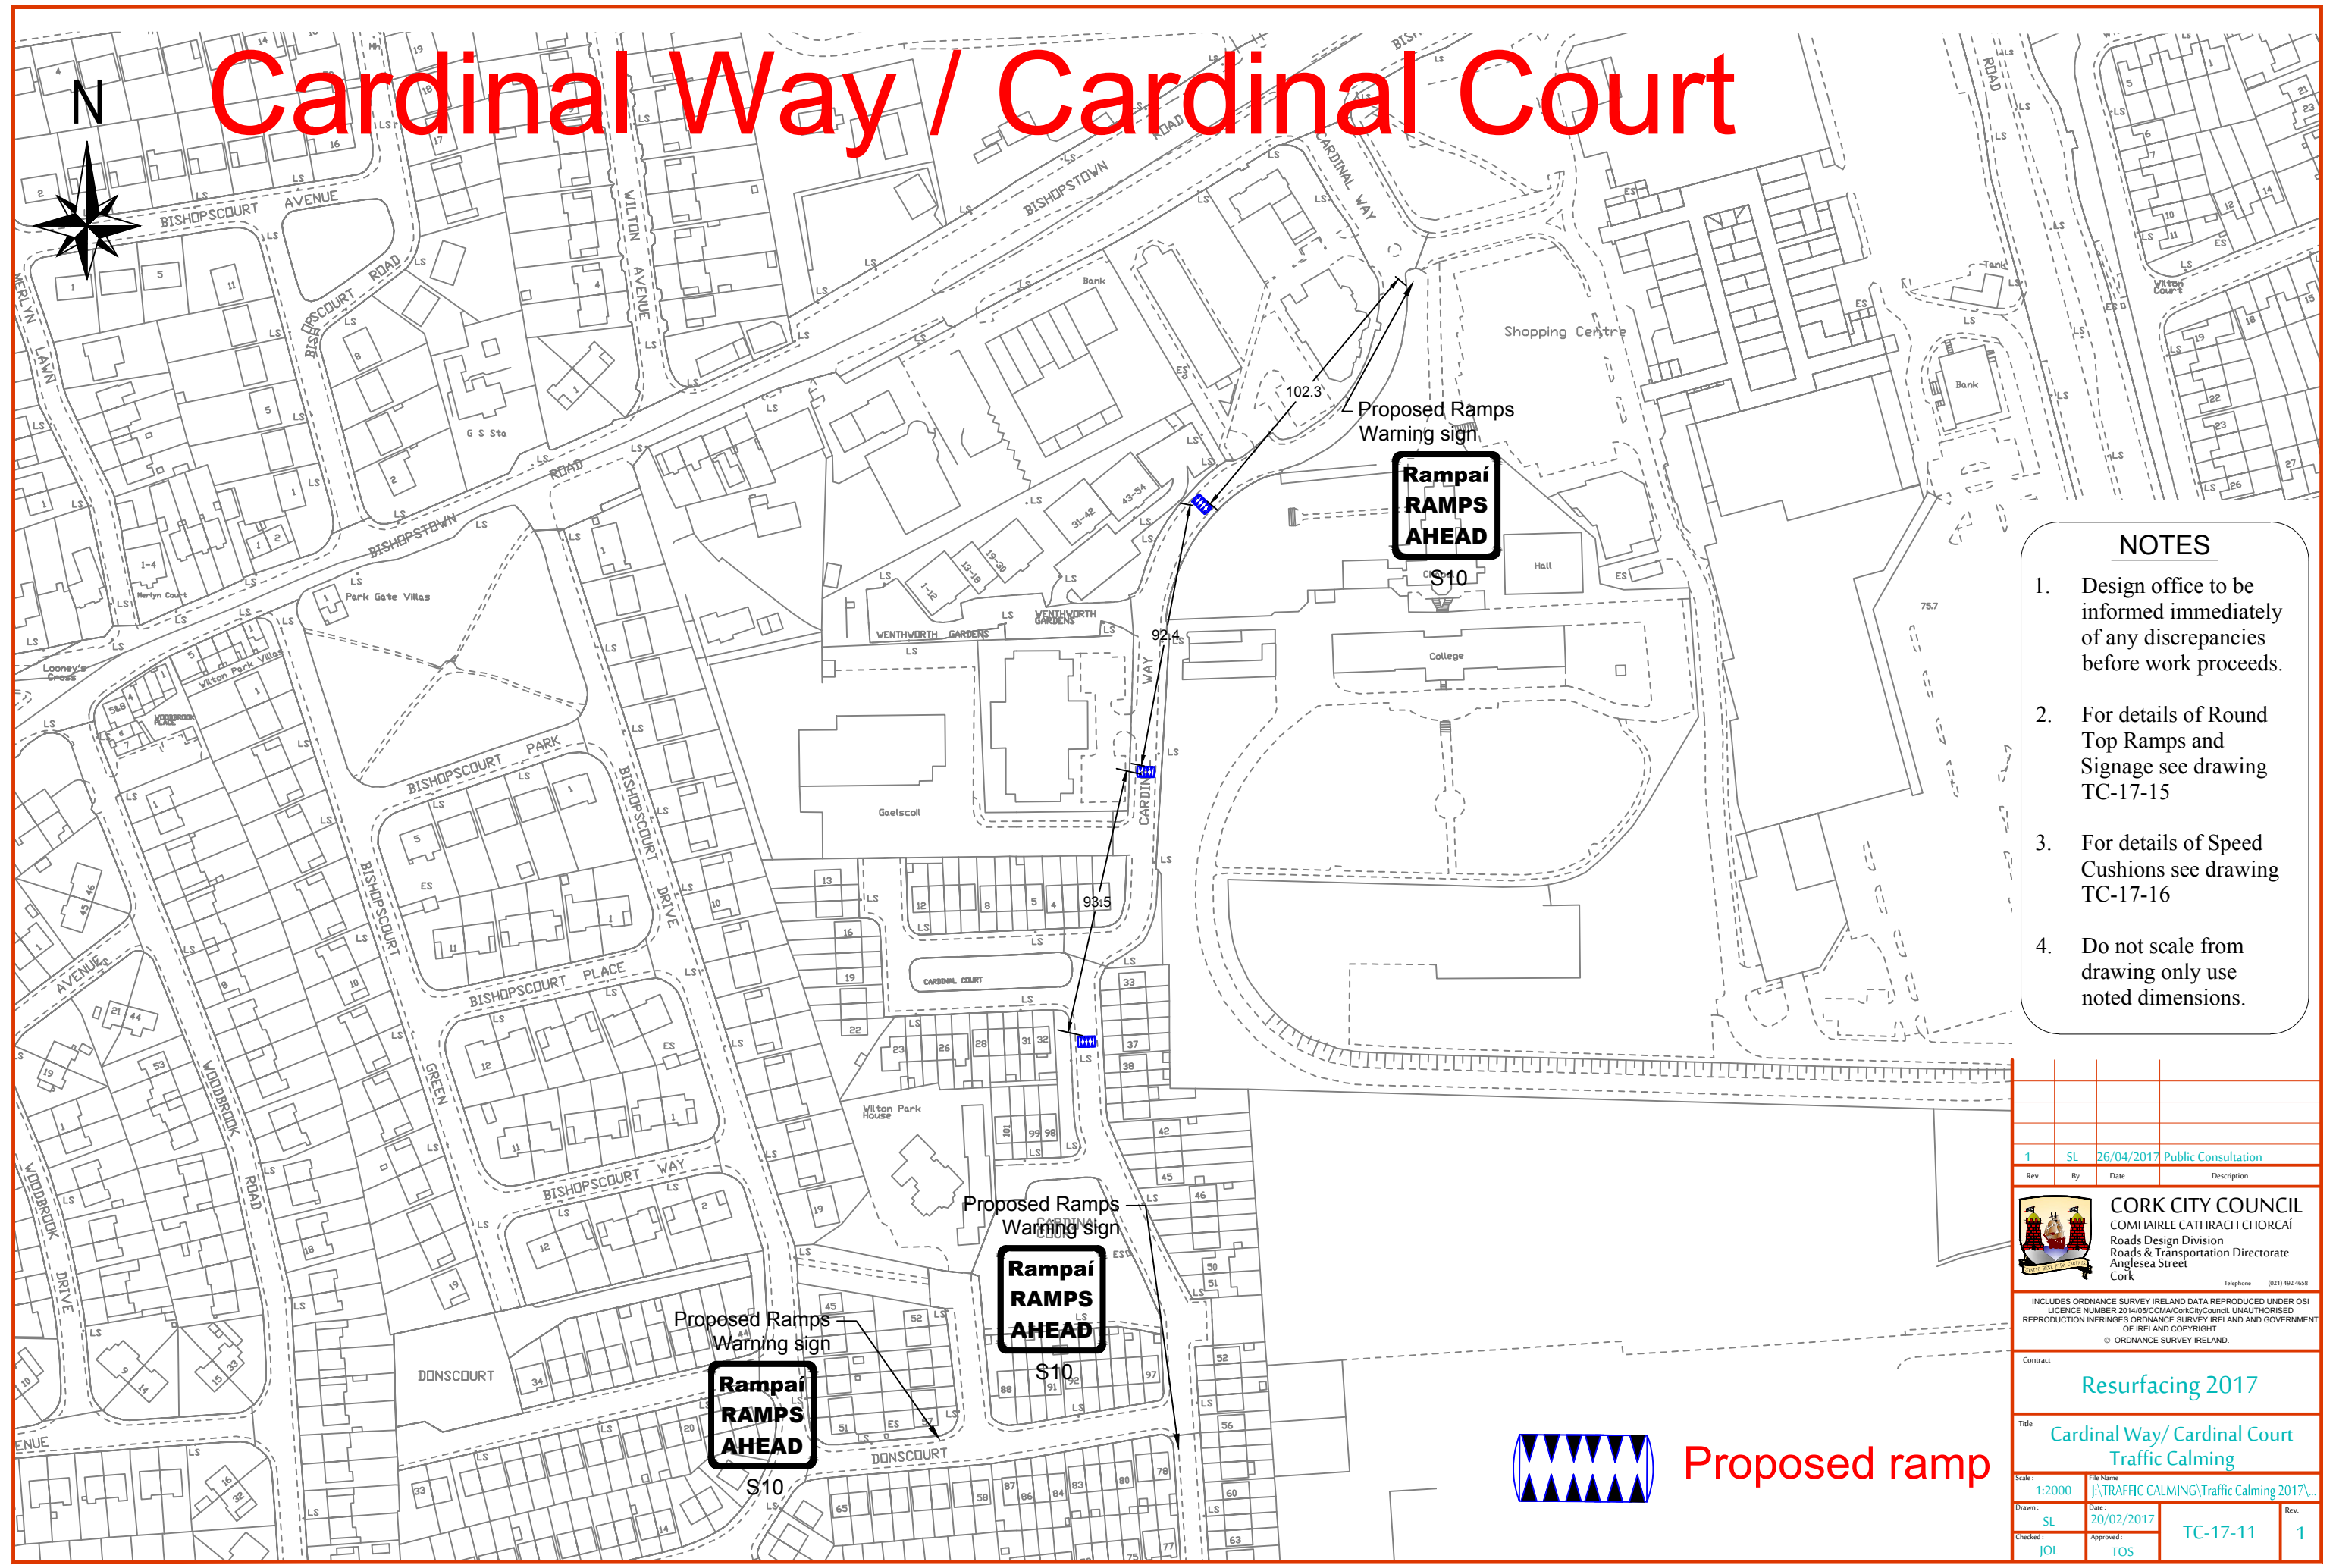

- NOTES**
1. Design office to be informed immediately of any discrepancies before work proceeds.
 2. For details of Round Top Ramps and Signage see drawing TC-17-15
 3. For details of Speed Cushions see drawing TC-17-16
 4. Do not scale from drawing only use noted dimensions.

1	SL	26/04/2017	Public Consultation
Rev.	By	Date	Description
 CORK CITY COUNCIL COMHAIRLE CATHRACH CHORCAÍ Roads Design Division Roads & Transportation Directorate Anglesea Street Cork Telephone: (021) 492 4658			
<small>INCLUDES ORDNANCE SURVEY IRELAND DATA REPRODUCED UNDER OSI LICENCE NUMBER 2014/05/COMA/CorkCityCouncil. UNAUTHORISED REPRODUCTION INFRINGES ORDNANCE SURVEY IRELAND AND GOVERNMENT OF IRELAND COPYRIGHT. © ORDNANCE SURVEY IRELAND.</small>			
Contract Resurfacing 2017			
Title Cardinal Way/ Cardinal Court Traffic Calming			
Scale:	1:2000	File Name:	J:\TRAFFIC CALMING\Traffic Calming 2017\...
Drawn:	SL	Date:	20/02/2017
Checked:	JOL	Approved:	TOS
TC-17-11			1

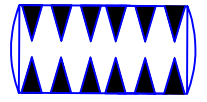


Proposed ramp



NOTES

1. Design office to be informed immediately of any discrepancies before work proceeds.
2. For details of Round Top Ramps and Signage see drawing TC-17-15
3. For details of Speed Cushions see drawing TC-17-16
4. Do not scale from drawing only use noted dimensions.

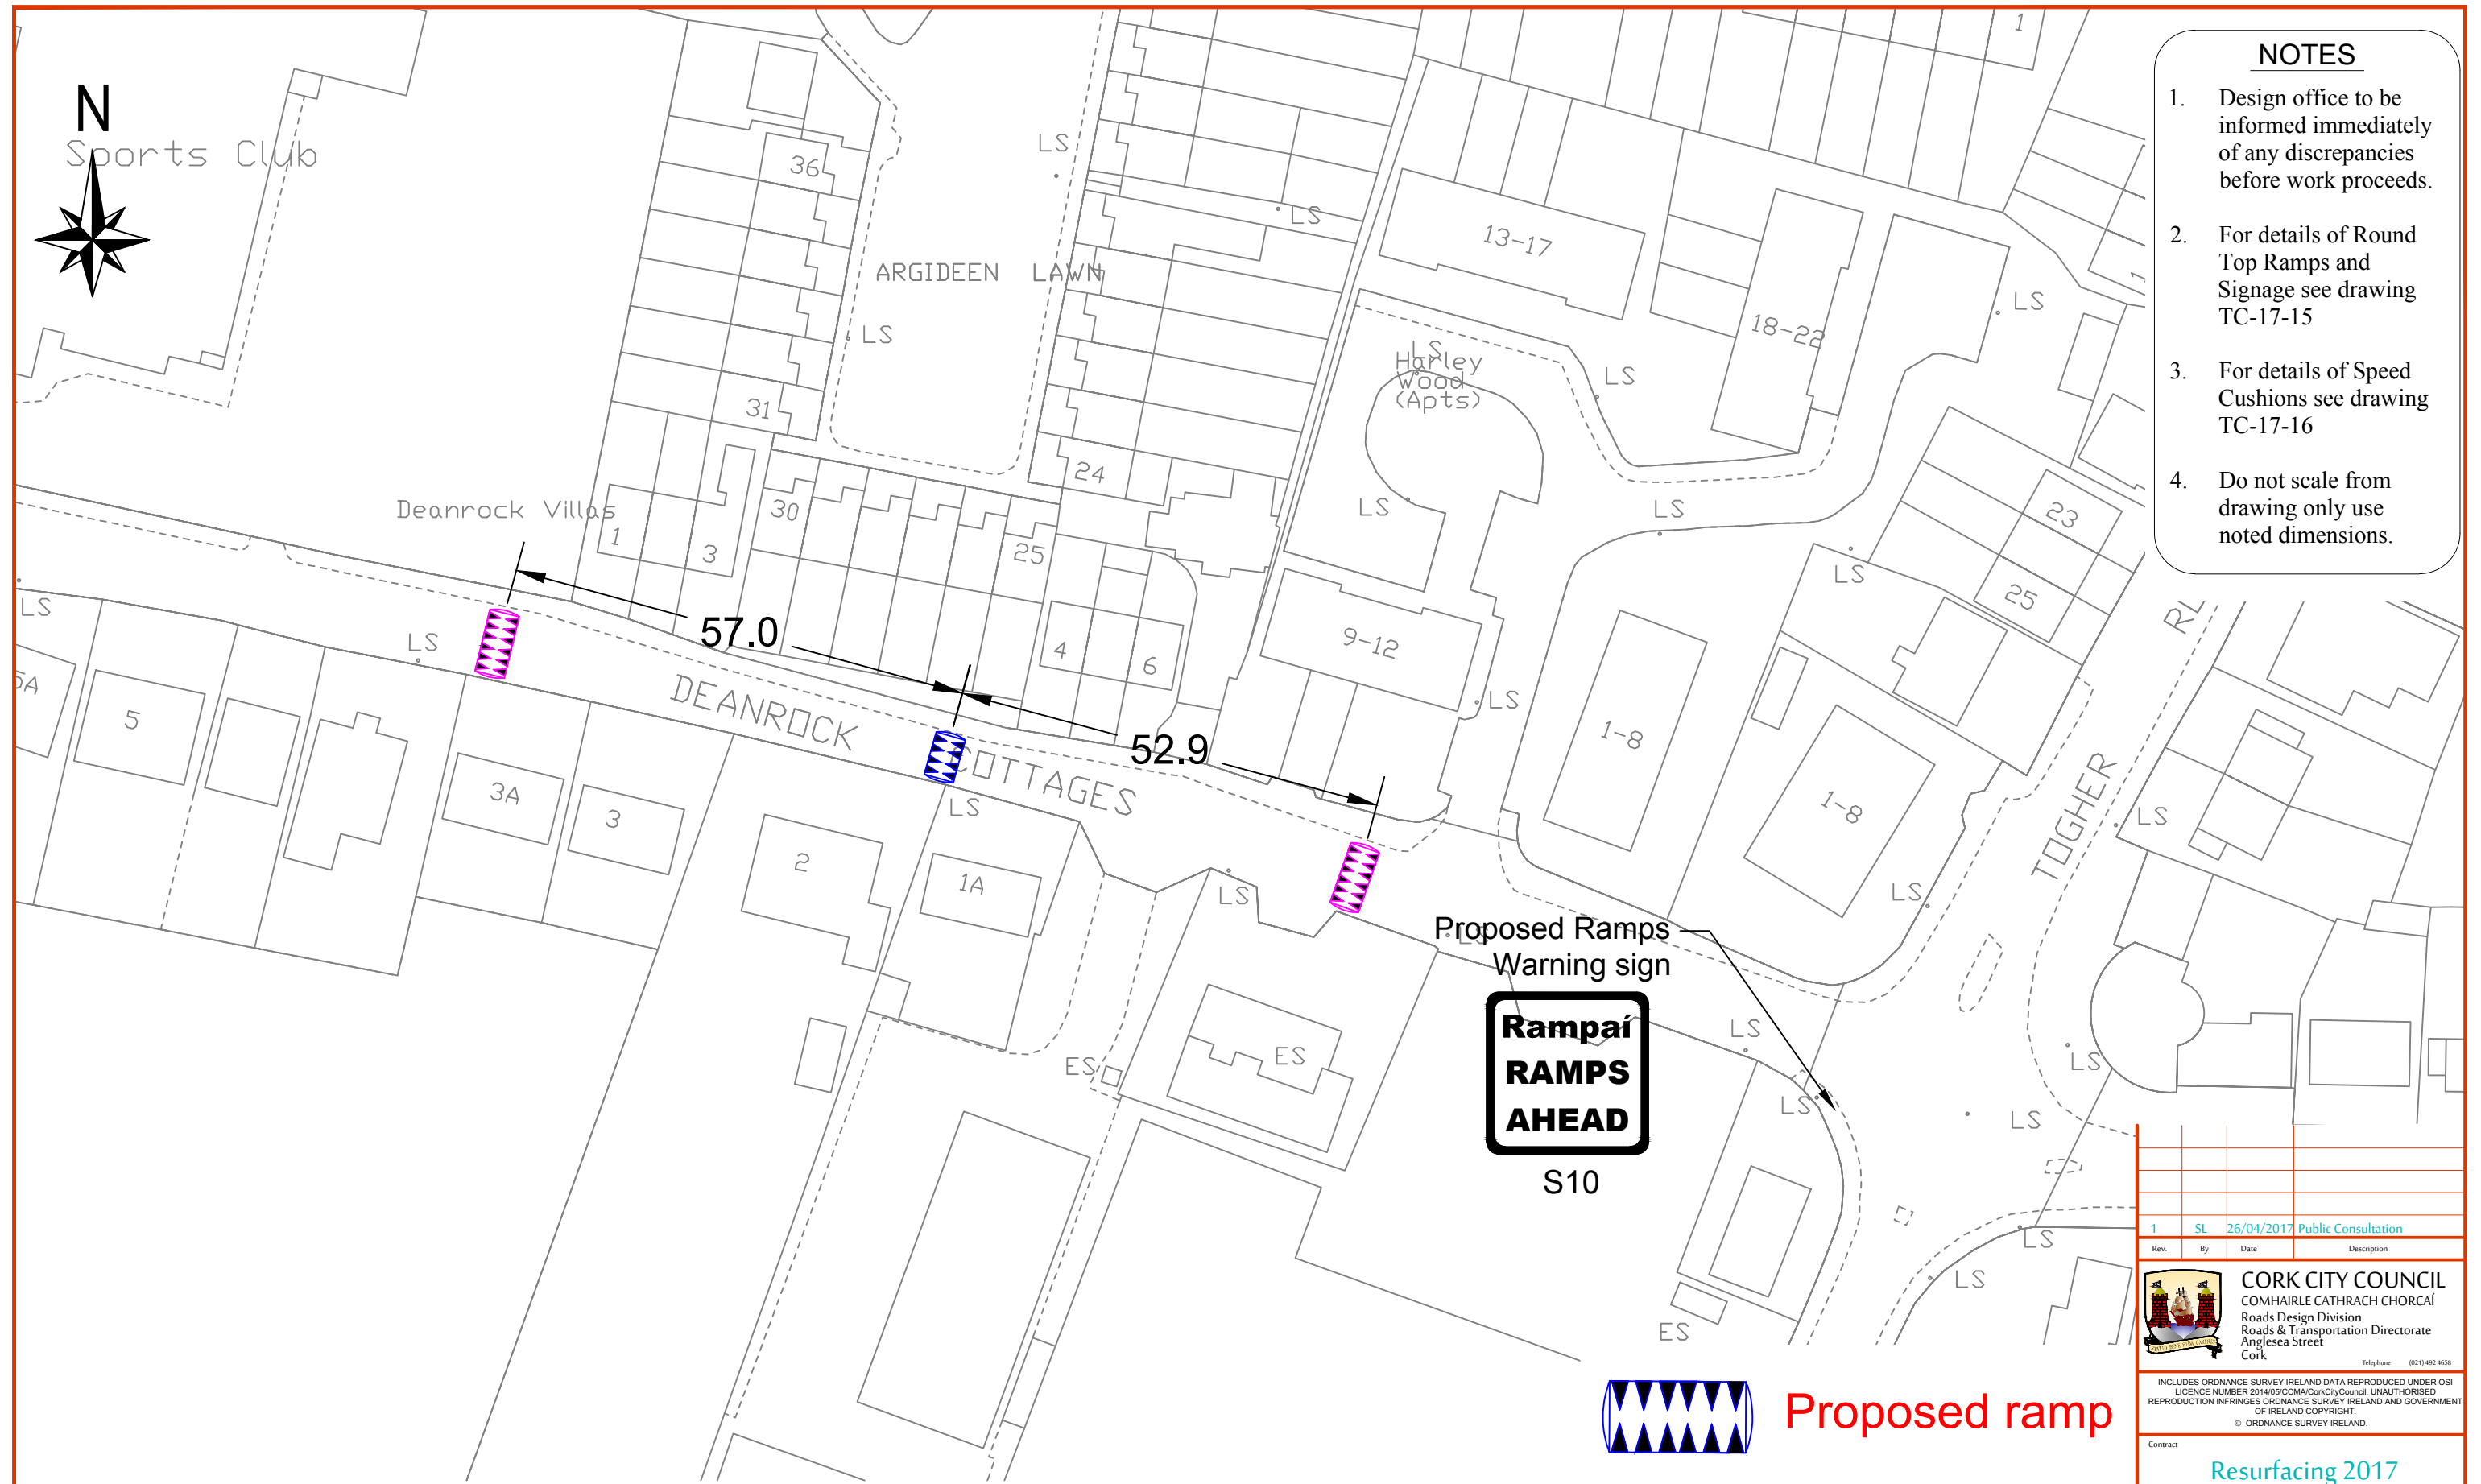

Deanrock Cottages




Proposed ramp



Existing ramp

Rev.	By	Date	Description
1	SL	26/04/2017	Public Consultation


CORK CITY COUNCIL
 COMHAIRLE CATHRACH CHORCAÍ
 Roads Design Division
 Roads & Transportation Directorate
 Anglesea Street
 Cork
Telephone: (021) 492 4658


INCLUDES ORDNANCE SURVEY IRELAND DATA REPRODUCED UNDER OSI LICENCE NUMBER 2014/05/0001/CorkCityCouncil. UNAUTHORISED REPRODUCTION INFRINGES ORDNANCE SURVEY IRELAND AND GOVERNMENT OF IRELAND COPYRIGHT. © ORDNANCE SURVEY IRELAND.

Contract
Resurfacing 2017

Title
Deanrock Cottages Traffic Calming

Scale:	1:750	File Name:	J:\TRAFFIC CALMING\Traffic Calming 2017\...
Drawn:	SL	Date:	20/02/2017
Checked:	JOL	Approved:	TOS

TC-17-12 1




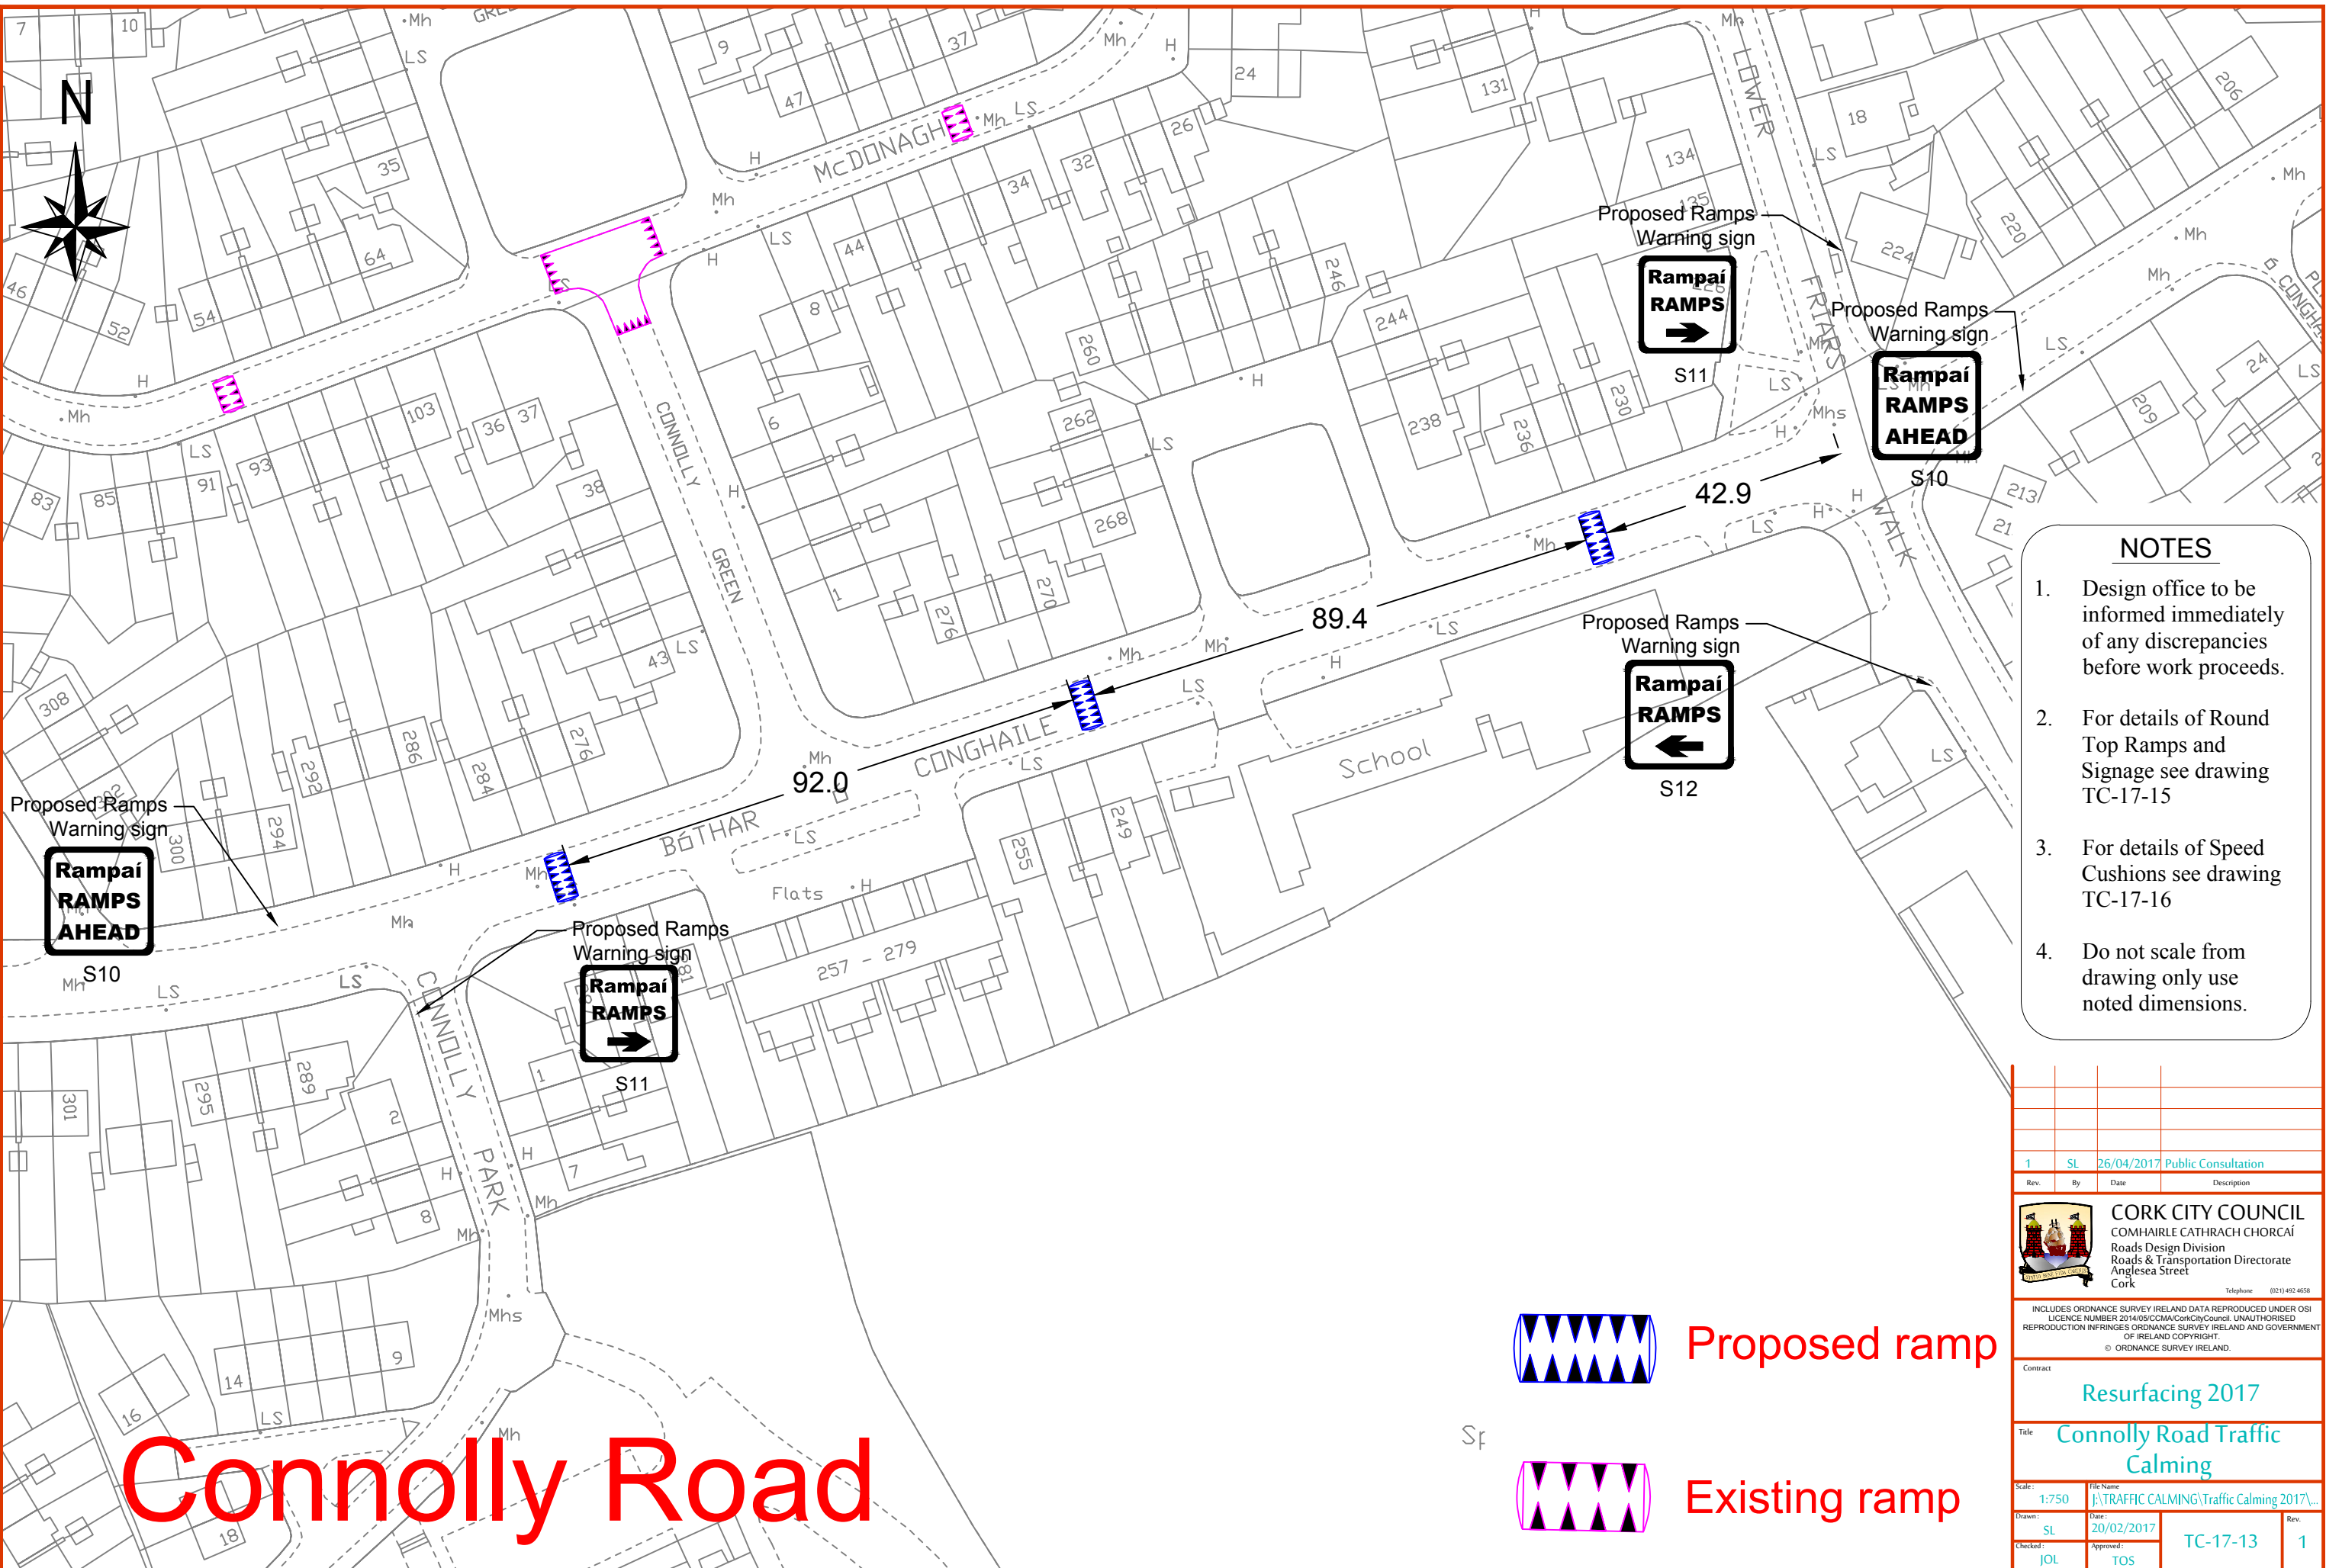


- NOTES**
1. Design office to be informed immediately of any discrepancies before work proceeds.
 2. For details of Round Top Ramps and Signage see drawing TC-17-15
 3. For details of Speed Cushions see drawing TC-17-16
 4. Do not scale from drawing only use noted dimensions.

1	SL	26/04/2017	Public Consultation
Rev.	By	Date	Description
CORK CITY COUNCIL COMHAIRLE CATHRACH CHORCAÍ Roads Design Division Roads & Transportation Directorate Anglesea Street Cork Telephone: (021) 492 4658			
<small>INCLUDES ORDNANCE SURVEY IRELAND DATA REPRODUCED UNDER OSI LICENCE NUMBER 2014/05/0001/CorkCityCouncil. UNAUTHORISED REPRODUCTION INFRINGES ORDNANCE SURVEY IRELAND AND GOVERNMENT OF IRELAND COPYRIGHT. © ORDNANCE SURVEY IRELAND.</small>			
Contract			
Resurfacing 2017			
Title			
Connolly Road Traffic Calming			
Scale:	1:750	File Name:	J:\TRAFFIC CALMING\Traffic Calming 2017\...
Drawn:	SL	Date:	20/02/2017
Checked:	JOL	Approved:	TOS
TC-17-13			1

Proposed ramp
Existing ramp

Connolly Road

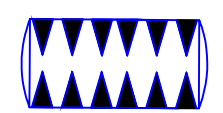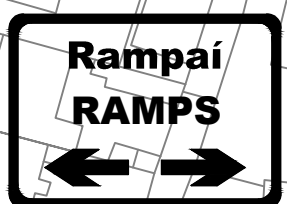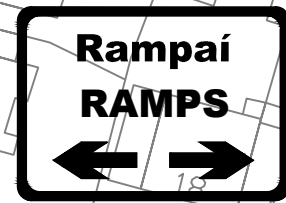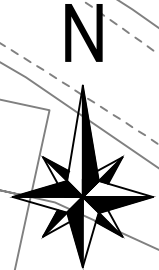

Proposed ramp



Existing ramp

St. Patrick's Road

NOTES

1. Design office to be informed immediately of any discrepancies before work proceeds.
2. For details of Round Top Ramps and Signage see drawing TC-17-15
3. For details of Speed Cushions see drawing TC-17-16
4. Do not scale from drawing only use noted dimensions.

Replace Existing Ramps Warning sign

Replace Missing Ramps Warning sign

57.2

86.3

Rev.	By	Date	Description
1	SL	26/04/2017	Public Consultation

CORK CITY COUNCIL
COMHAIRLE CATHRACH CHORCAÍ
Roads Design Division
Roads & Transportation Directorate
Anglesea Street
Cork
Telephone: (021) 492 4058

INCLUDES ORDNANCE SURVEY IRELAND DATA REPRODUCED UNDER OSI LICENCE NUMBER 2014/05/COMA/CorkCityCouncil. UNAUTHORISED REPRODUCTION INFRINGES ORDNANCE SURVEY IRELAND AND GOVERNMENT OF IRELAND COPYRIGHT.
© ORDNANCE SURVEY IRELAND.

Contract
Resurfacing 2017

Title
St. Patrick's Road Traffic Calming

Scale: 1:750	File Name: J:\TRAFFIC CALMING\Traffic Calming 2017\...	Rev.
Drawn: SL	Date: 20/02/2017	TC-17-14
Checked: JOL	Approved: TOS	1