


**SECTION A-A**  
Fr Matthew Quay  
(Chainage 168.0m)  
Scale: 1:50

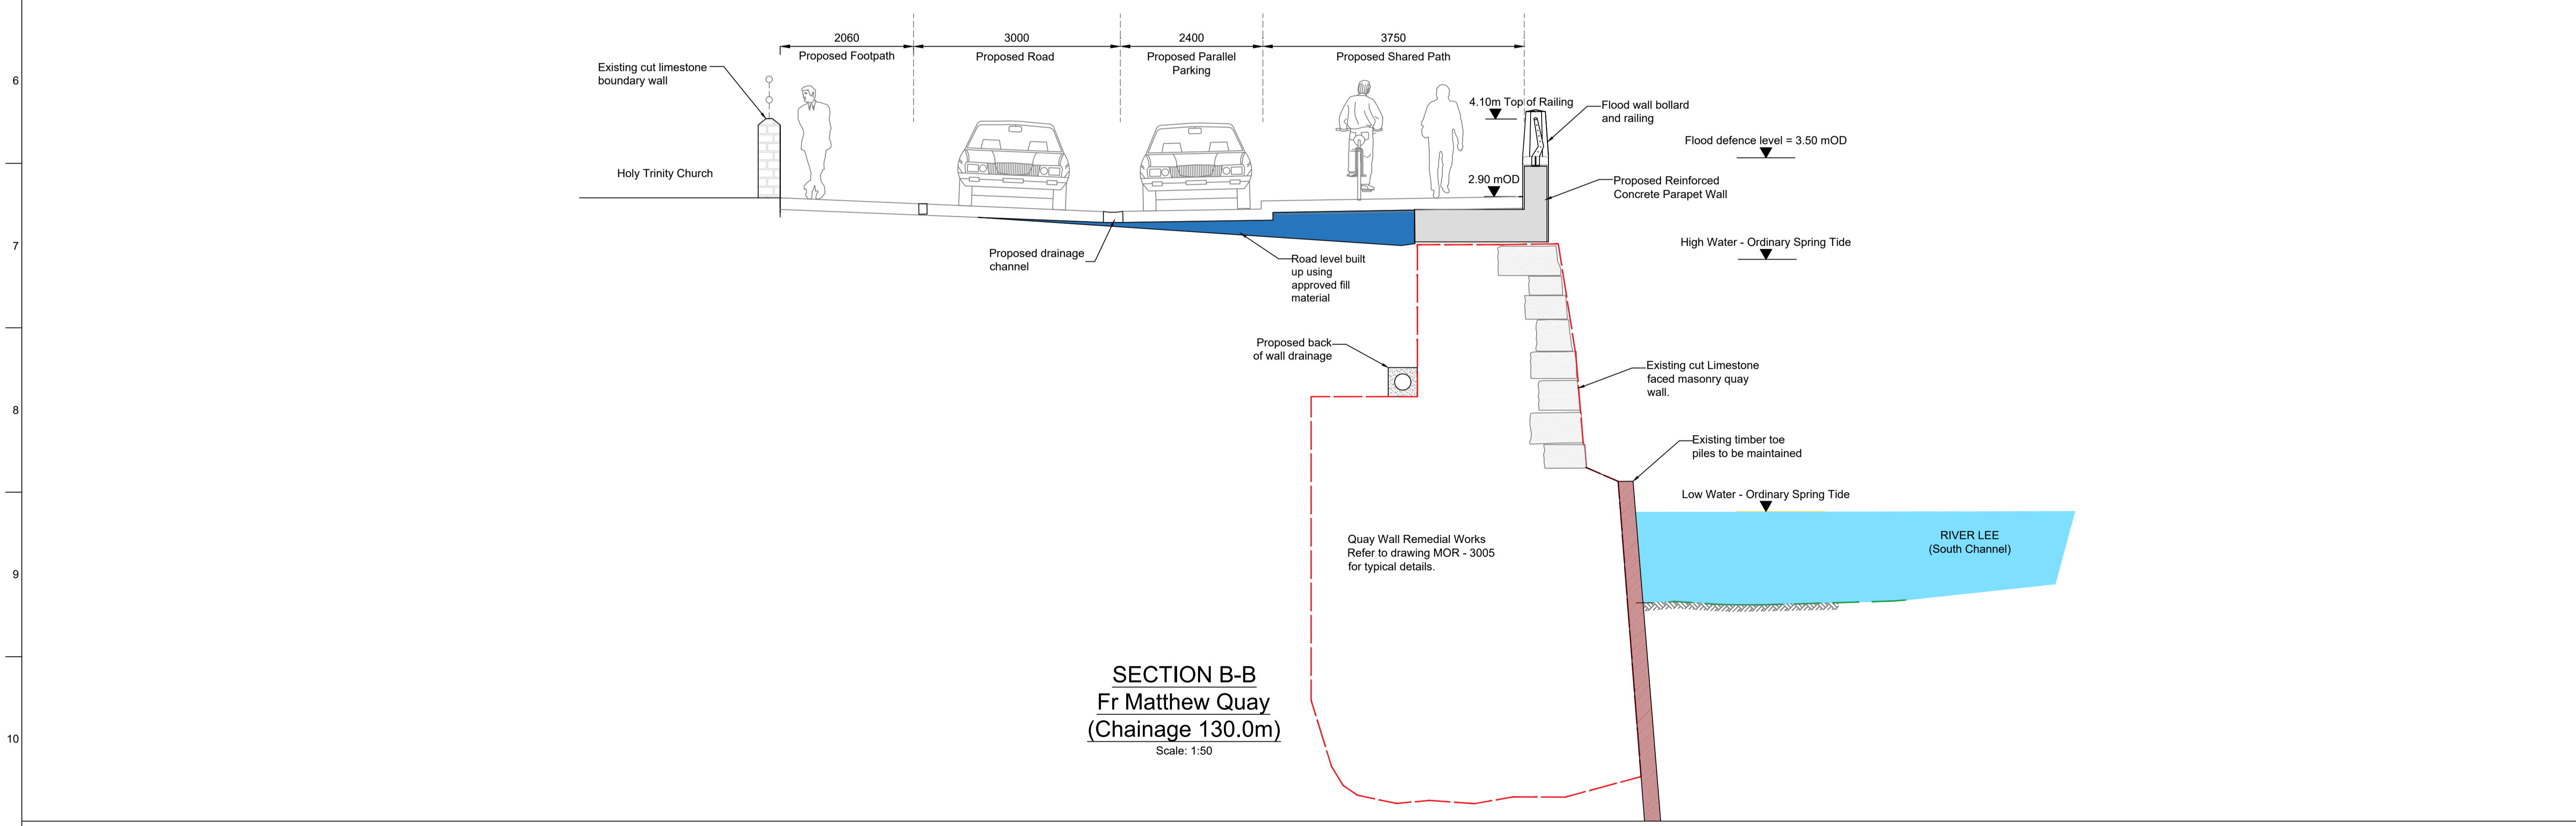

**SECTION B-B**  
Fr Matthew Quay  
(Chainage 130.0m)  
Scale: 1:50

- Notes:**
- All levels shown in metres above Ordnance Datum Malin.
  - Refer to drawing series 1000 for details of proposed surface finishes.
  - Refer to drawing series 5000 for details of proposed railings.
  - Proposed layout subject to detailed design.
  - All outfalls to be fitted with flap valves
  - Existing Quay Wall fenders omitted for clarity

P01	12/02/18	SOF	AL	KL
Planning Issue				
Rev	Date	By	Chkd	Appd

**ARUP**  
One Albert Quay  
Cork, Ireland  
Tel +353 (0)21 427 7670 Fax +353 (0)21 427 2345  
www.arup.com

the paulhogarth company

Client  
Cork City Council  
City Hall, Anglesea Street,  
Cork.

Project Title  
Morrison's Island Public Realm  
and Flood Defence Project

Drawing Title  
Sections  
Sheet 1 of 6

Scale at A1	1:50
Role	Civil Infrastructure
Suitability	Part 8 Planning
Arup Job No	230436-00
Name	MOR-3000
Rev	P01