



WILTON CORRIDOR PHASE 1: DENNEHYS CROSS
PART 8 PLANNING APPLICATION




PRELIMINARY DESIGN ISSUE FEBRUARY 2019

AECOM

File name: I:\EU\AECOM\NET\COM\EM\UK\IE\ORK\1\JOBS\FR-340409_DENNEHYS_CROSS\800_CAD_GIS\910_CAD\20-SHEETS\PART 8 APPLICATION DRAWINGS\60582900_SHT_20_DENNEHYS_CT_000.DWG
 Last saved by: LUTTRELLC Last Plotted: 2019-02-14


ORDNANCE SURVEY IRELAND LICENCE NO AR0064217
 ©ORDNANCE SURVEY IRELAND / GOVERNMENT OF IRELAND

Project Management Initials: Designer: CL
 Checked: MC
 Approved: EOM
 ISO A1 594mm x 841mm

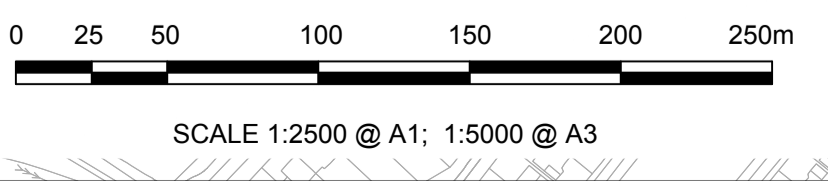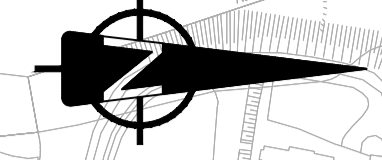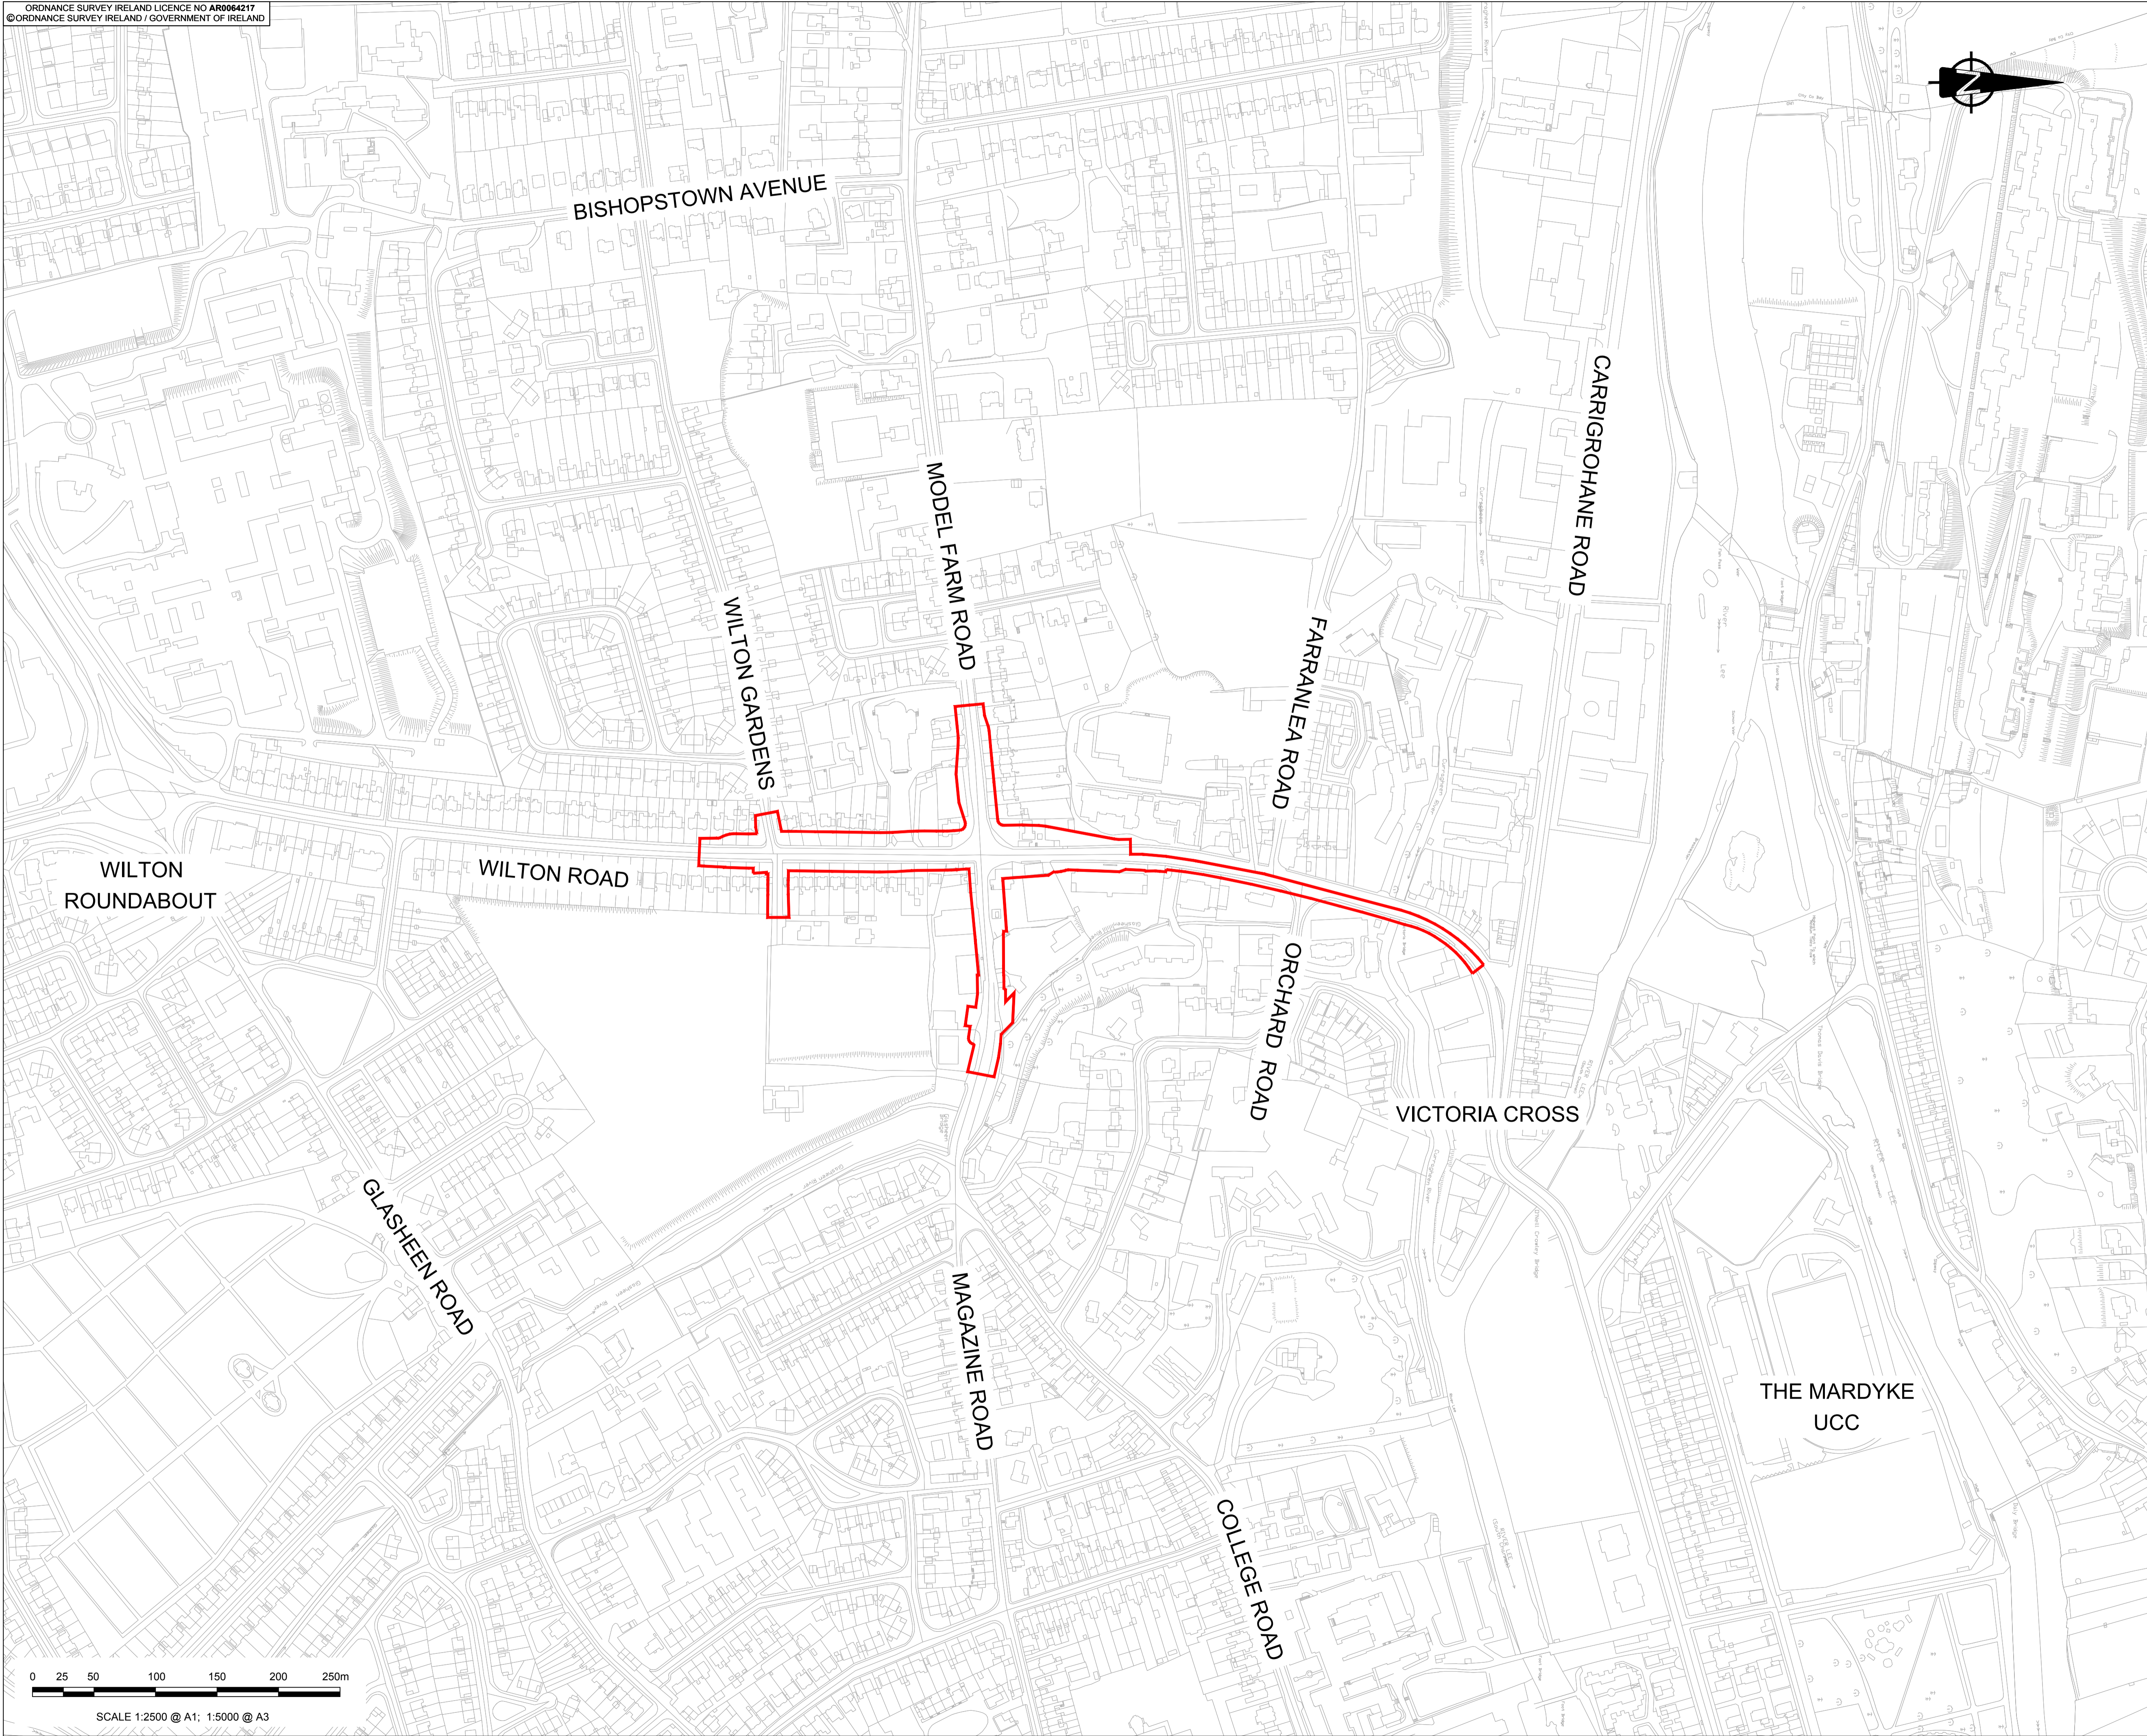

AECOM

PROJECT
 WILTON CORRIDOR -
 PHASE 1, DENNEHYS
 CROSS

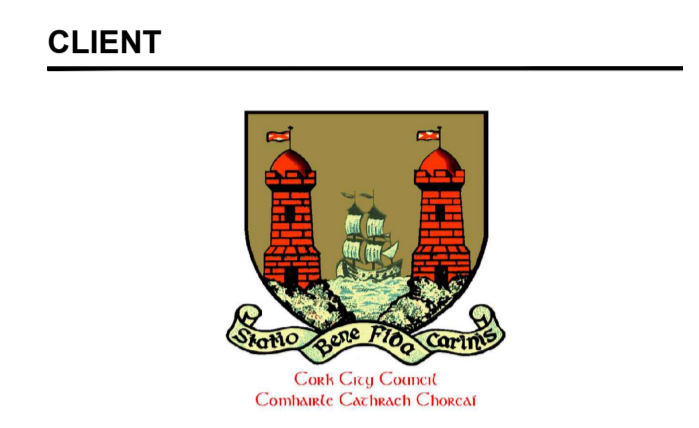

CONSULTANT
 AECOM
 DOUGLAS BUSINESS CENTRE
 CARRIGALINE ROAD
 DOUGLAS
 CORK
 Tel: +353 (0)21 436 5006
 www.aecom.com

NOTES

— SITE LOCATION

ISSUE/REVISION

I/R	DATE	DESCRIPTION
0	FEB 2019	ISSUED FOR PART 8



PROJECT NUMBER
 60582900

SHEET TITLE
 WILTON CORRIDOR PHASE 1
 DENNEHYS CROSS - SITE LOCATION
 SHEET 1 OF 1


SHEET NUMBER
 SHT_20_DENNEHYS_CT_000

This drawing has been prepared for the use of AECOM's client. It may not be used, modified, reproduced or relied upon by third parties, except as agreed by AECOM or as required by law. AECOM accepts no responsibility, and denies any liability, whatsoever, to any party that uses or relies on this drawing without AECOM's express written consent. Do not scale this document. All measurements must be obtained from the stated dimensions.

File name: \\EU.AECOM\NET\COM\EM\UK\IE\ORK\U\OB\SPR-34\0409_DENNEHYS_CROSS\1000_CAD_GIS\10_CAD\20-SHEETS\PART 8 APPLICATION DRAWING\60582900_SHT_20_DENNEHYS_CT_001-002.DWG
 Last saved by: LUTTRELLC - Last Plotted: 2019-02-14
 Project Management Initials: Designer: CL Checked: MC Approved: EOM ISO A1 594mm x 841mm

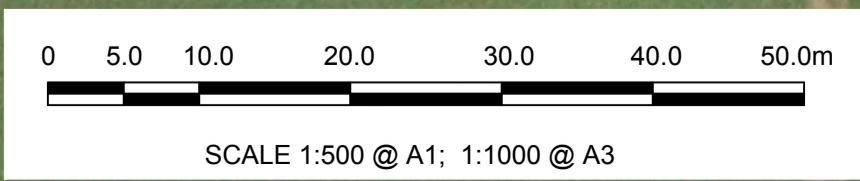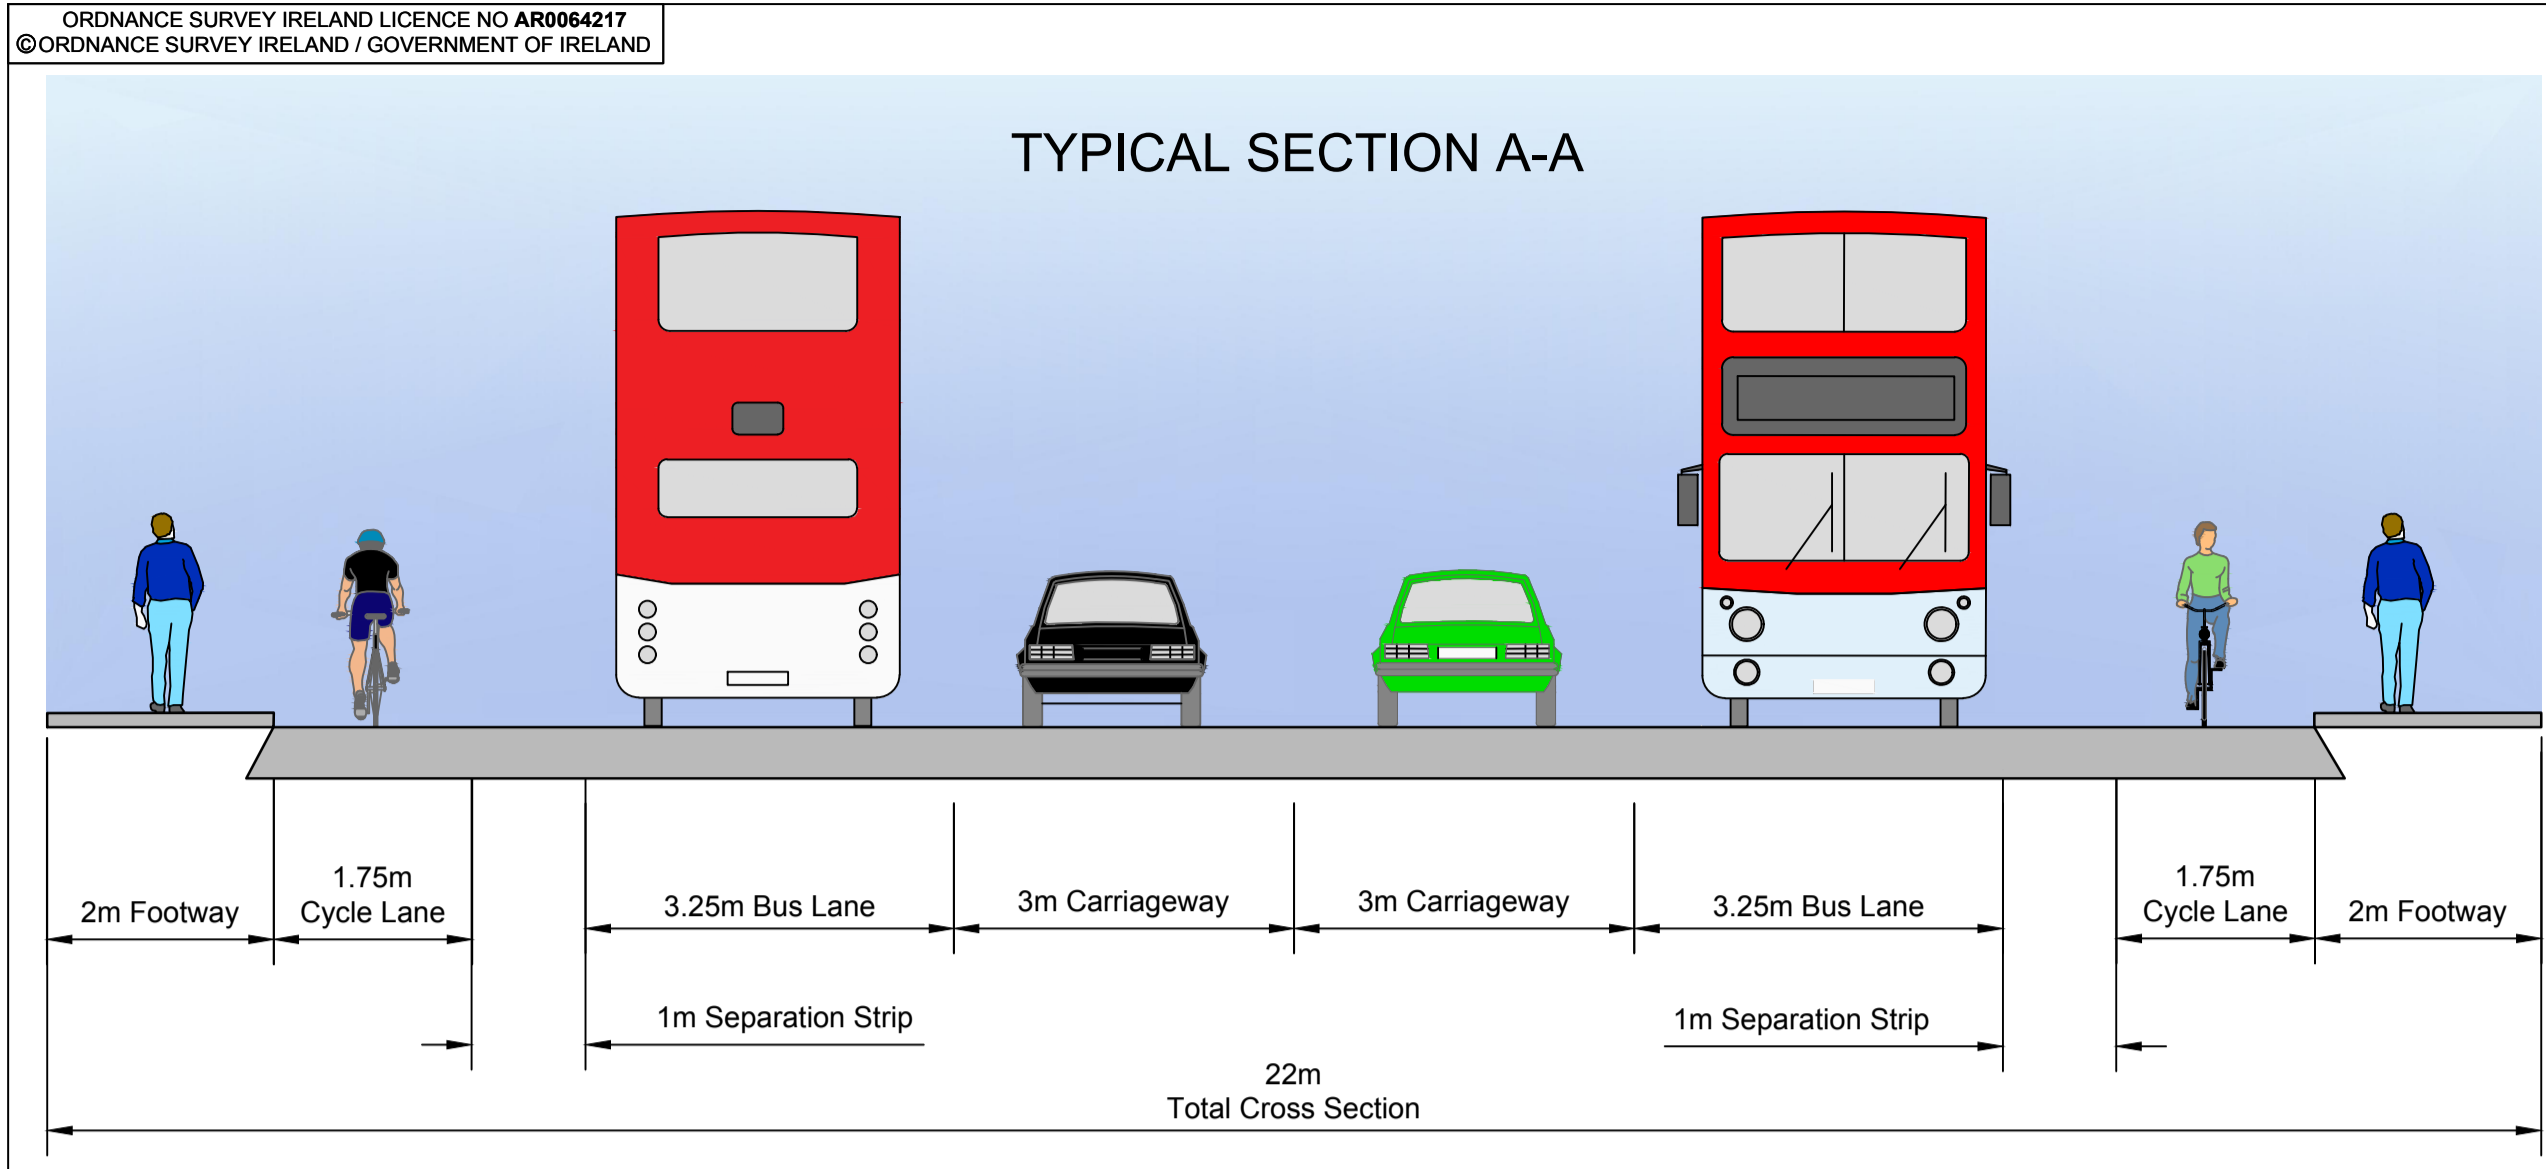

PROJECT
 WILTON CORRIDOR - PHASE 1, DENNEHYS CROSS

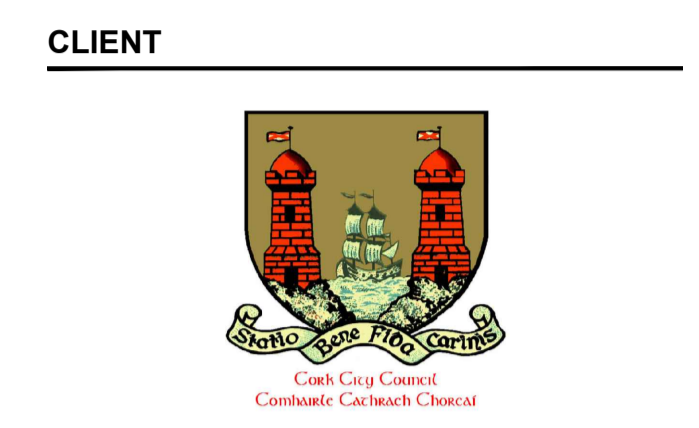

CONSULTANT
 AECOM
 DOUGLAS BUSINESS CENTRE
 CARRIGALINE ROAD
 DOUGLAS
 CORK
 Tel: +353 (0)21 436 5006
 www.aecom.com

NOTES

ISSUE/REVISION

NO	DATE	DESCRIPTION
0	FEB 2019	ISSUED FOR PART 8
1/R		



PROJECT NUMBER
 60582900

SHEET TITLE
 WILTON CORRIDOR PHASE 1
 DENNEHYS CROSS - PROPOSED
 LAYOUT - SHEET 1 OF 2

SHEET NUMBER
 SHT_20_DENNEHYS_CT_001

This drawing has been prepared for the use of AECOM's client. It may not be used, modified, reproduced or relied upon by third parties, except as agreed by AECOM or as required by law. AECOM accepts no responsibility, and denies any liability whatsoever, to any party that uses or relies on this drawing without AECOM's express written consent. All measurements must be obtained from the stated dimensions.

File name: \\EU.AECOM\NET\COM\EM\UK\IE\ORR\U\OB\SPR-34\0409_DENNEHYS_CROSS\10_CAD\20-SHEETS\PART 8 APPLICATION
 DRAWING: 60582900_SHT_20_DENNEHYS_CT_001-002.DWG
 Last saved by: LUTTRELLC - Last Plotted: 2019-02-14
 Project Management Initials: Designer: CL Checked: MC Approved: EOM ISO A1 594mm x 841mm

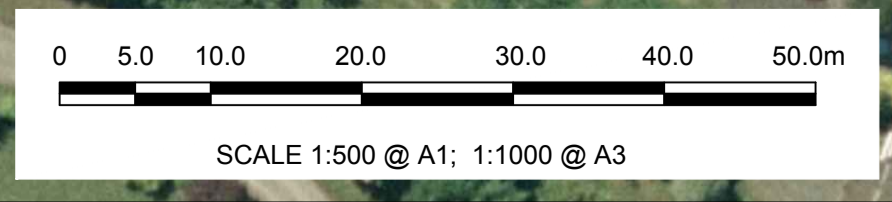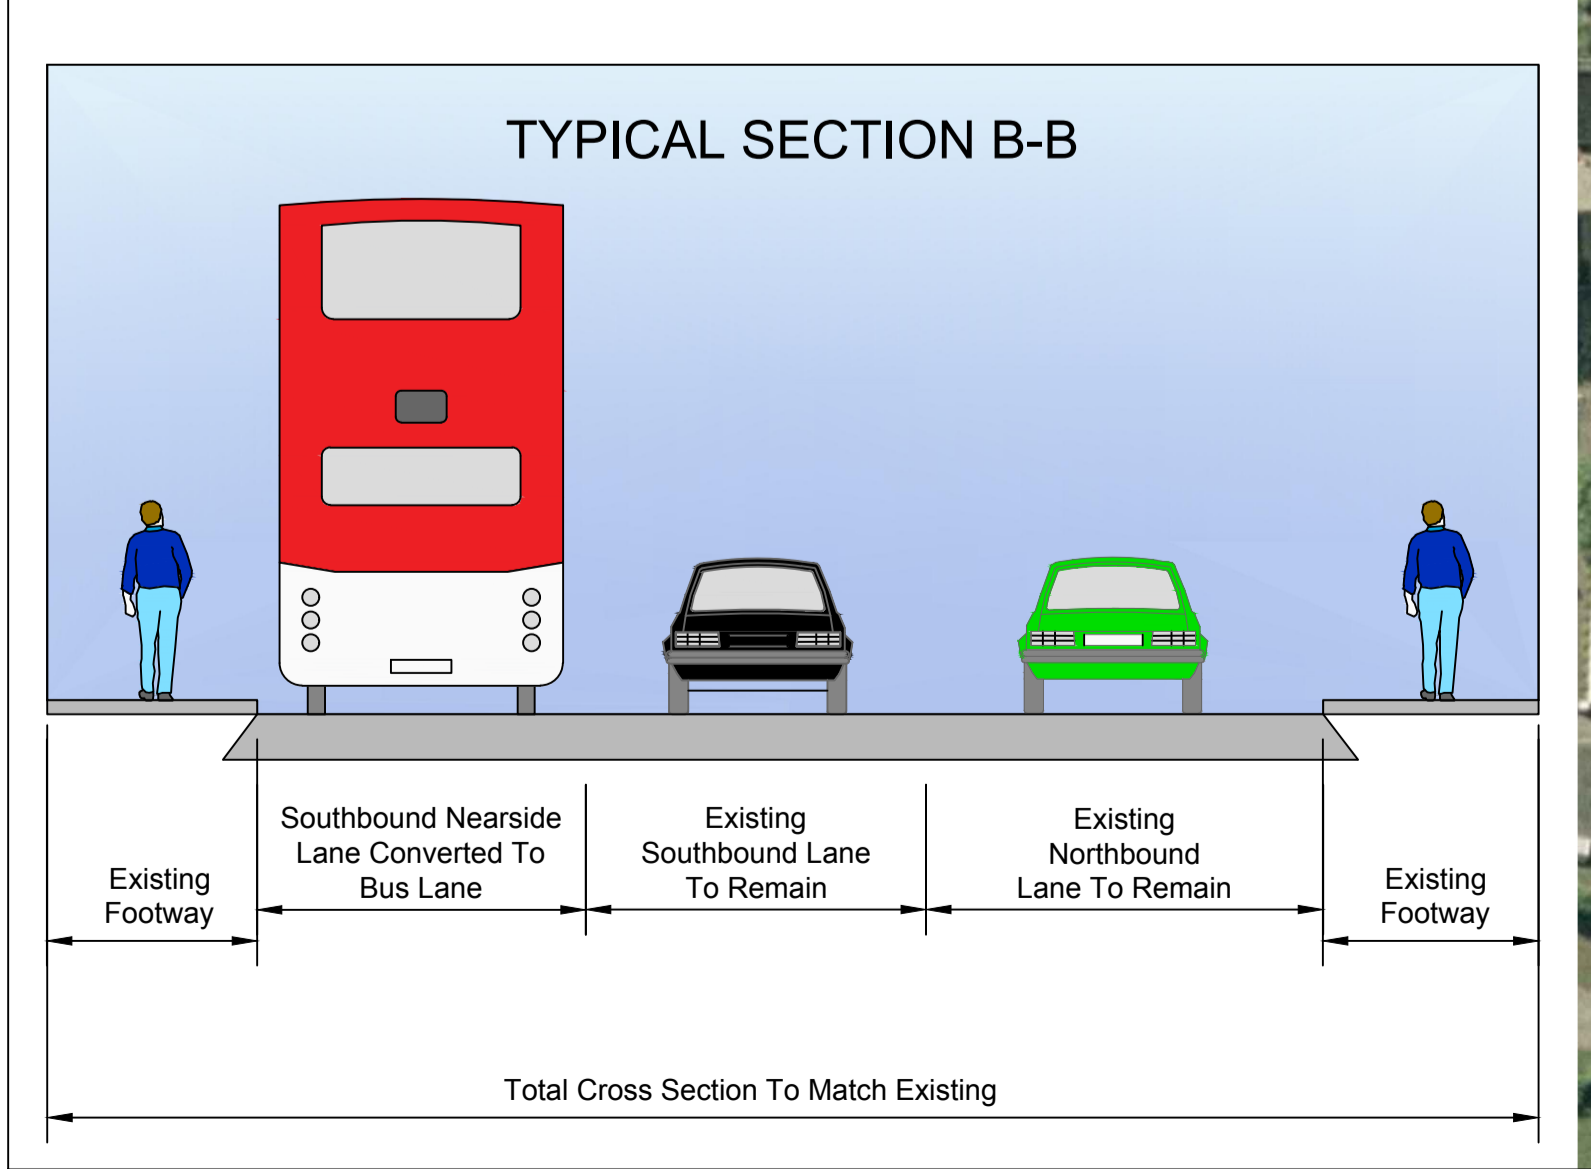

ORDNANCE SURVEY IRELAND LICENCE NO AR0064217
 © ORDNANCE SURVEY IRELAND / GOVERNMENT OF IRELAND

AECOM

PROJECT
 WILTON CORRIDOR - PHASE 1, DENNEHYS CROSS

CLIENT

CONSULTANT
 AECOM
 DOUGLAS BUSINESS CENTRE
 CARRIGALINE ROAD
 DOUGLAS
 CORK
 Tel: +353 (0)21 436 5006
 www.aecom.com

NOTES

ISSUE/REVISION		
I/R	DATE	DESCRIPTION
0	FEB 2019	ISSUED FOR PART 8

PROJECT NUMBER
60582900



SHEET TITLE
WILTON CORRIDOR PHASE 1
DENNEHYS CROSS - PROPOSED
LAYOUT - SHEET 2 OF 2

SHEET NUMBER
SHT_20_DENNEHYS_CT_002


This drawing has been prepared for the use of AECOM's client. It may not be used, modified, reproduced or relied upon by third parties, except as agreed by AECOM or as required by law. AECOM accepts no responsibility, and denies any liability whatsoever, to any party that uses or relies on this drawing without AECOM's express written consent. All measurements must be obtained from the stated dimensions.

File name: \\EU.AECOM\NET\COM\EM\UK\I\ORK\1\JOBS\FR-34\0409_DENNEHYS_CROSS\900_CAD_GIS\910_CAD\20-SHEETS\PART 8 APPLICATION
 DRAWING: 60582900_SHT_20_DENNEHYS_CT_003-004.DWG
 Last saved by: LUTTRELLC - Last Plotted: 2019-02-14
 Project Management Initials: Designer: CL Checked: MC Approved: EOM ISO A1 594mm x 841mm

ORDNANCE SURVEY IRELAND LICENCE NO AR0064217
 © ORDNANCE SURVEY IRELAND / GOVERNMENT OF IRELAND

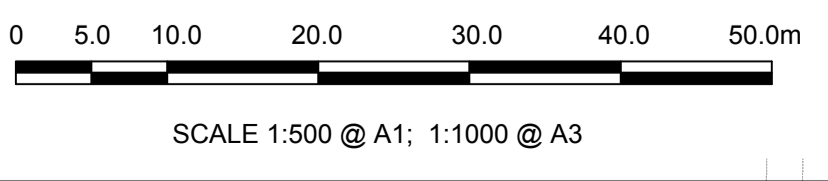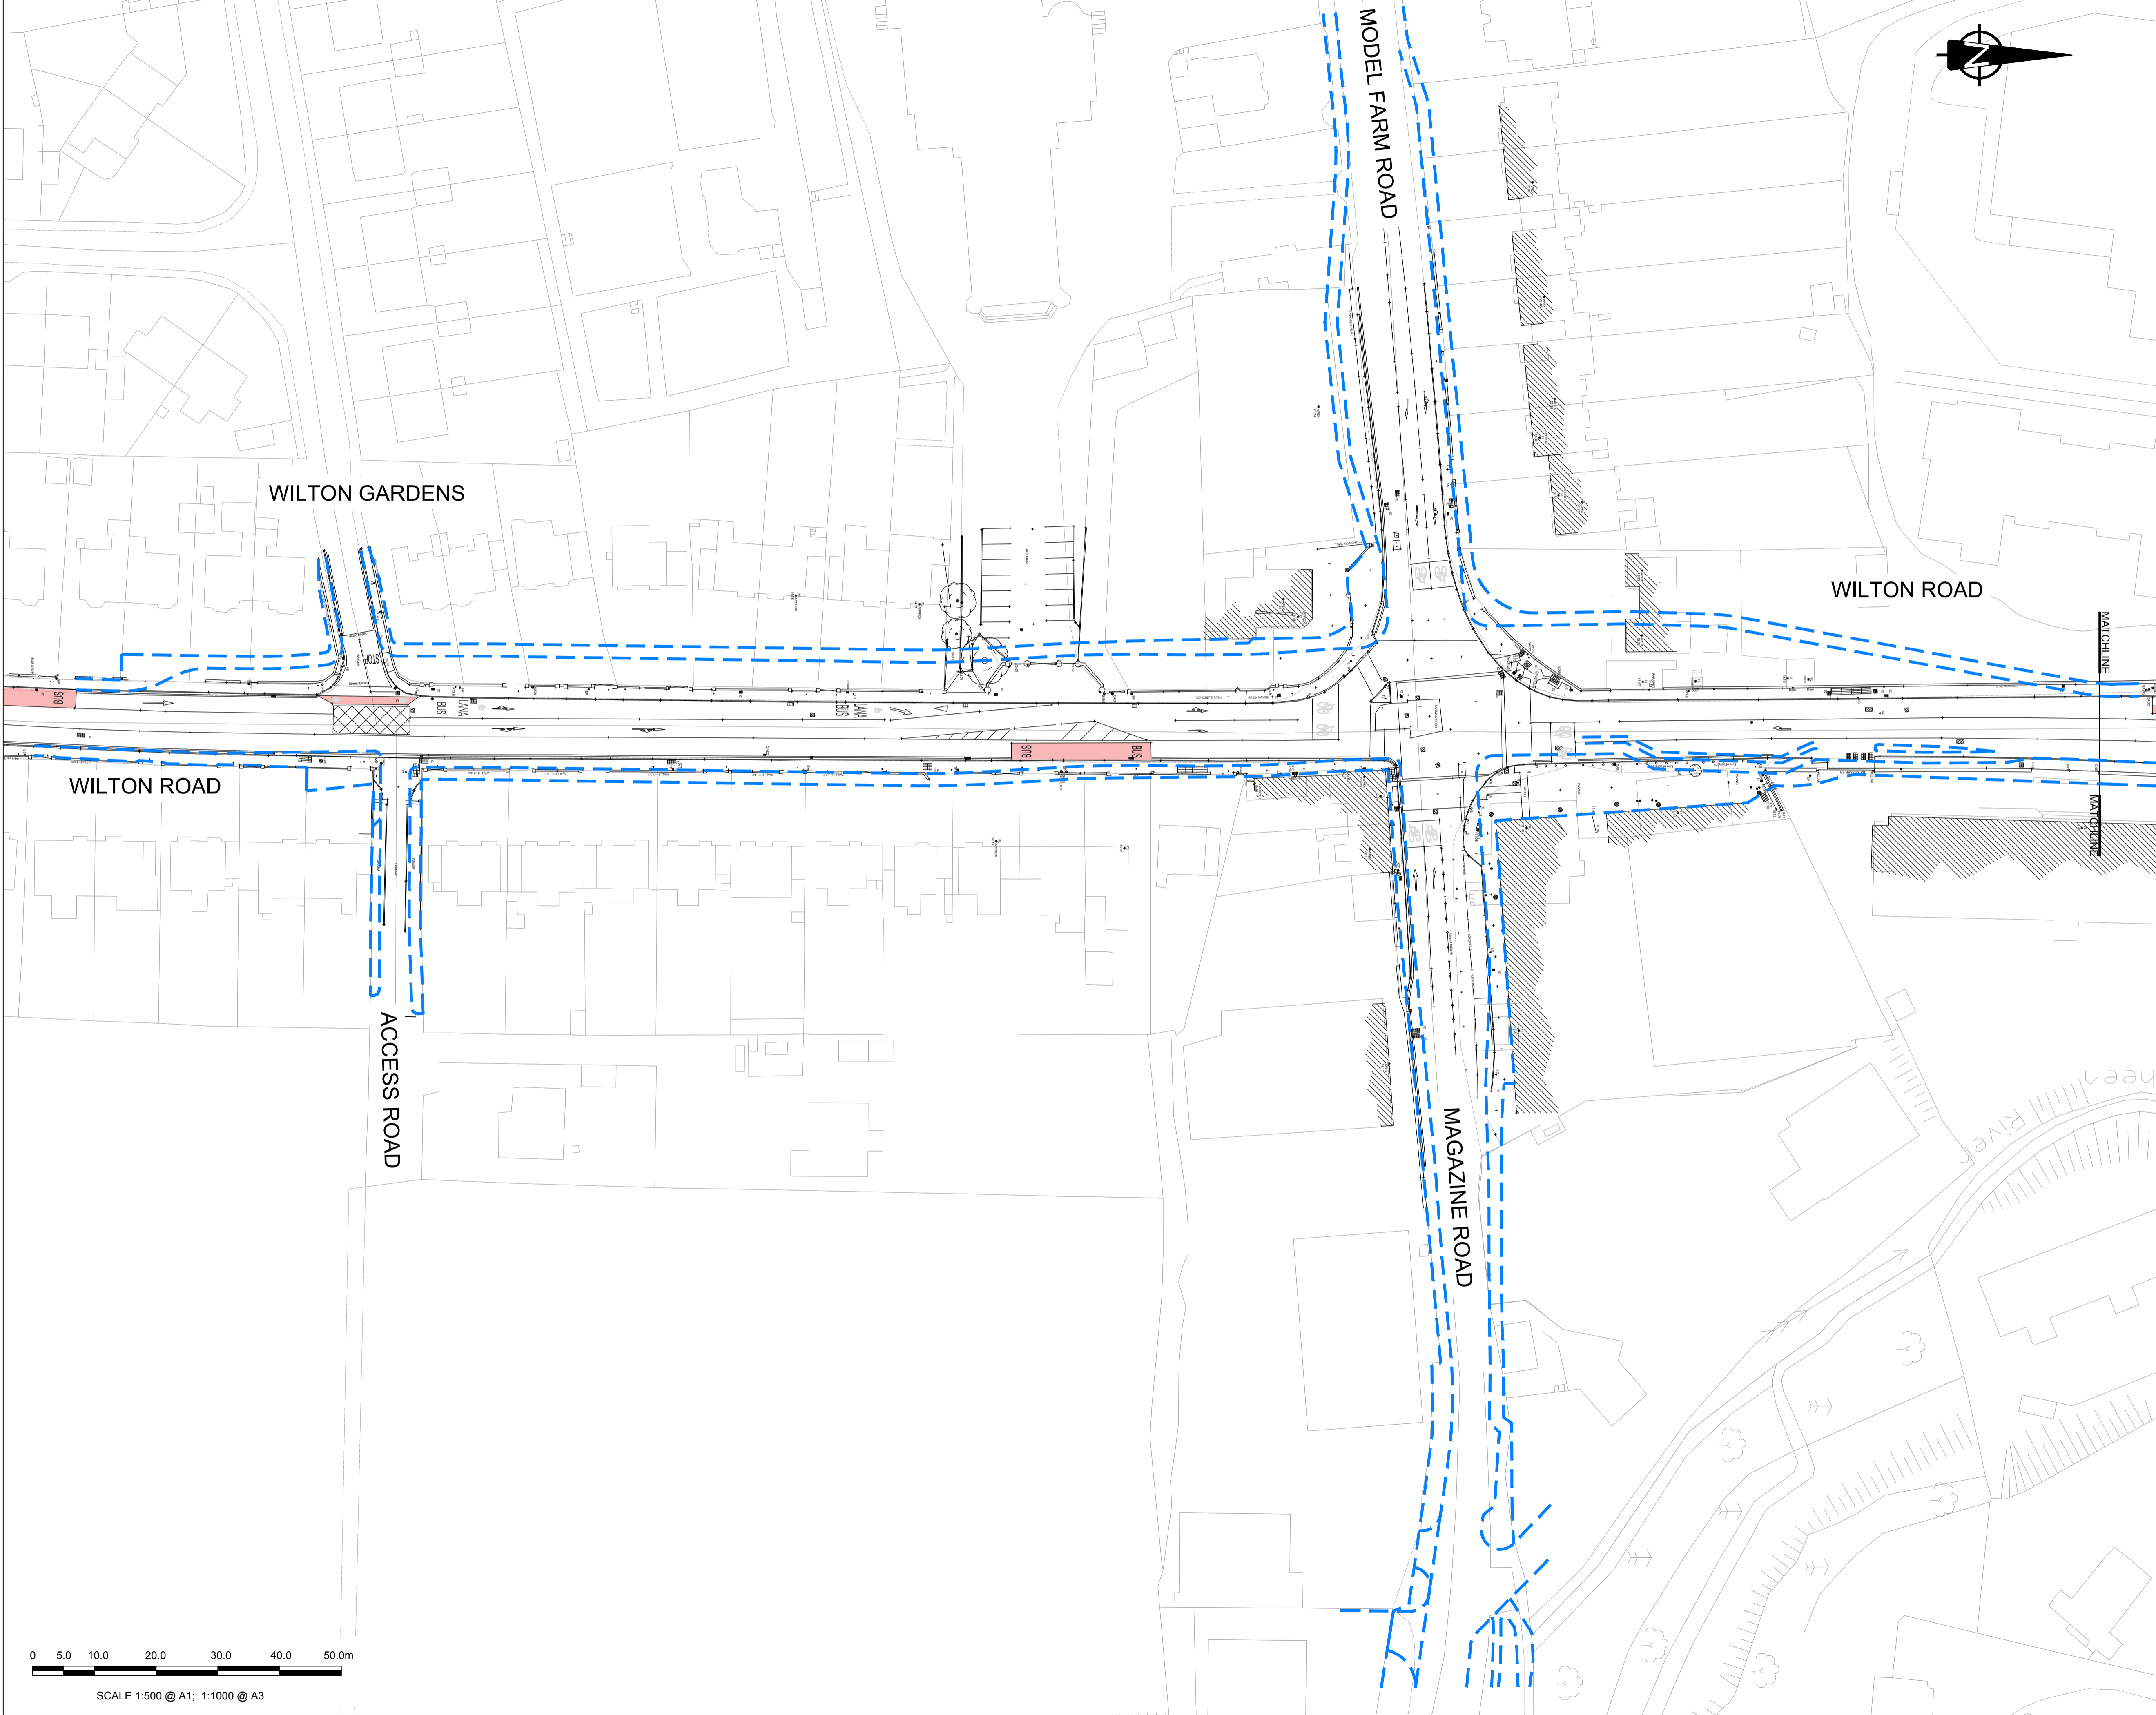

PROJECT
 WILTON CORRIDOR -
 PHASE 1, DENNEHYS
 CROSS

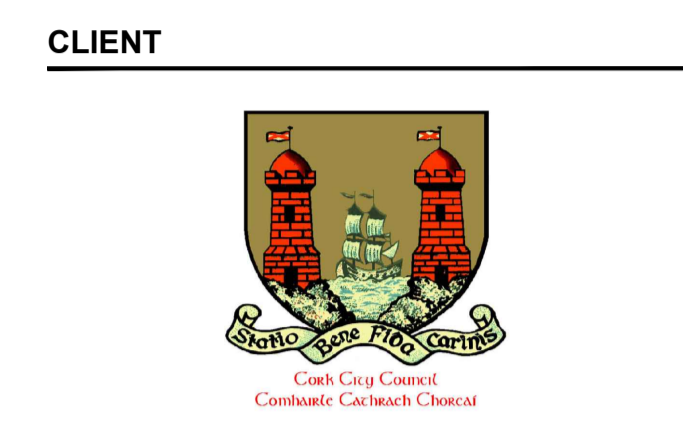

CONSULTANT
 AECOM
 DOUGLAS BUSINESS CENTRE
 CARRIGALINE ROAD
 DOUGLAS
 CORK
 Tel: +353 (0)21 436 5006
 www.aecom.com

NOTES




PROPOSED KERB

ISSUE/REVISION


I/R	DATE	DESCRIPTION
0	FEB 2019	ISSUED FOR PART 8

PROJECT NUMBER
 60582900
SHEET TITLE
 WILTON CORRIDOR PHASE 1
 DENNEHYS CROSS - EXISTING
 LAYOUT - SHEET 1 OF 2
SHEET NUMBER
 SHT_20_DENNEHYS_CT_003

This drawing has been prepared for the use of AECOM's client. It may not be used, modified, reproduced or relied upon by third parties, except as agreed by AECOM or as required by law. AECOM accepts no responsibility, and denies any liability, whatsoever, to any party that uses or relies on this drawing without AECOM's express written consent. Do not scale this document. All measurements must be obtained from the stated dimensions.

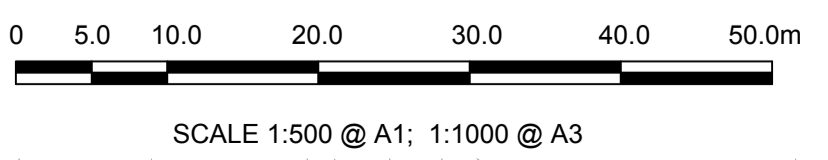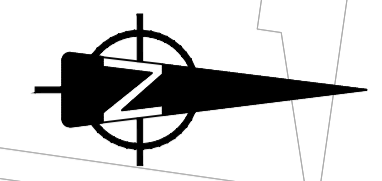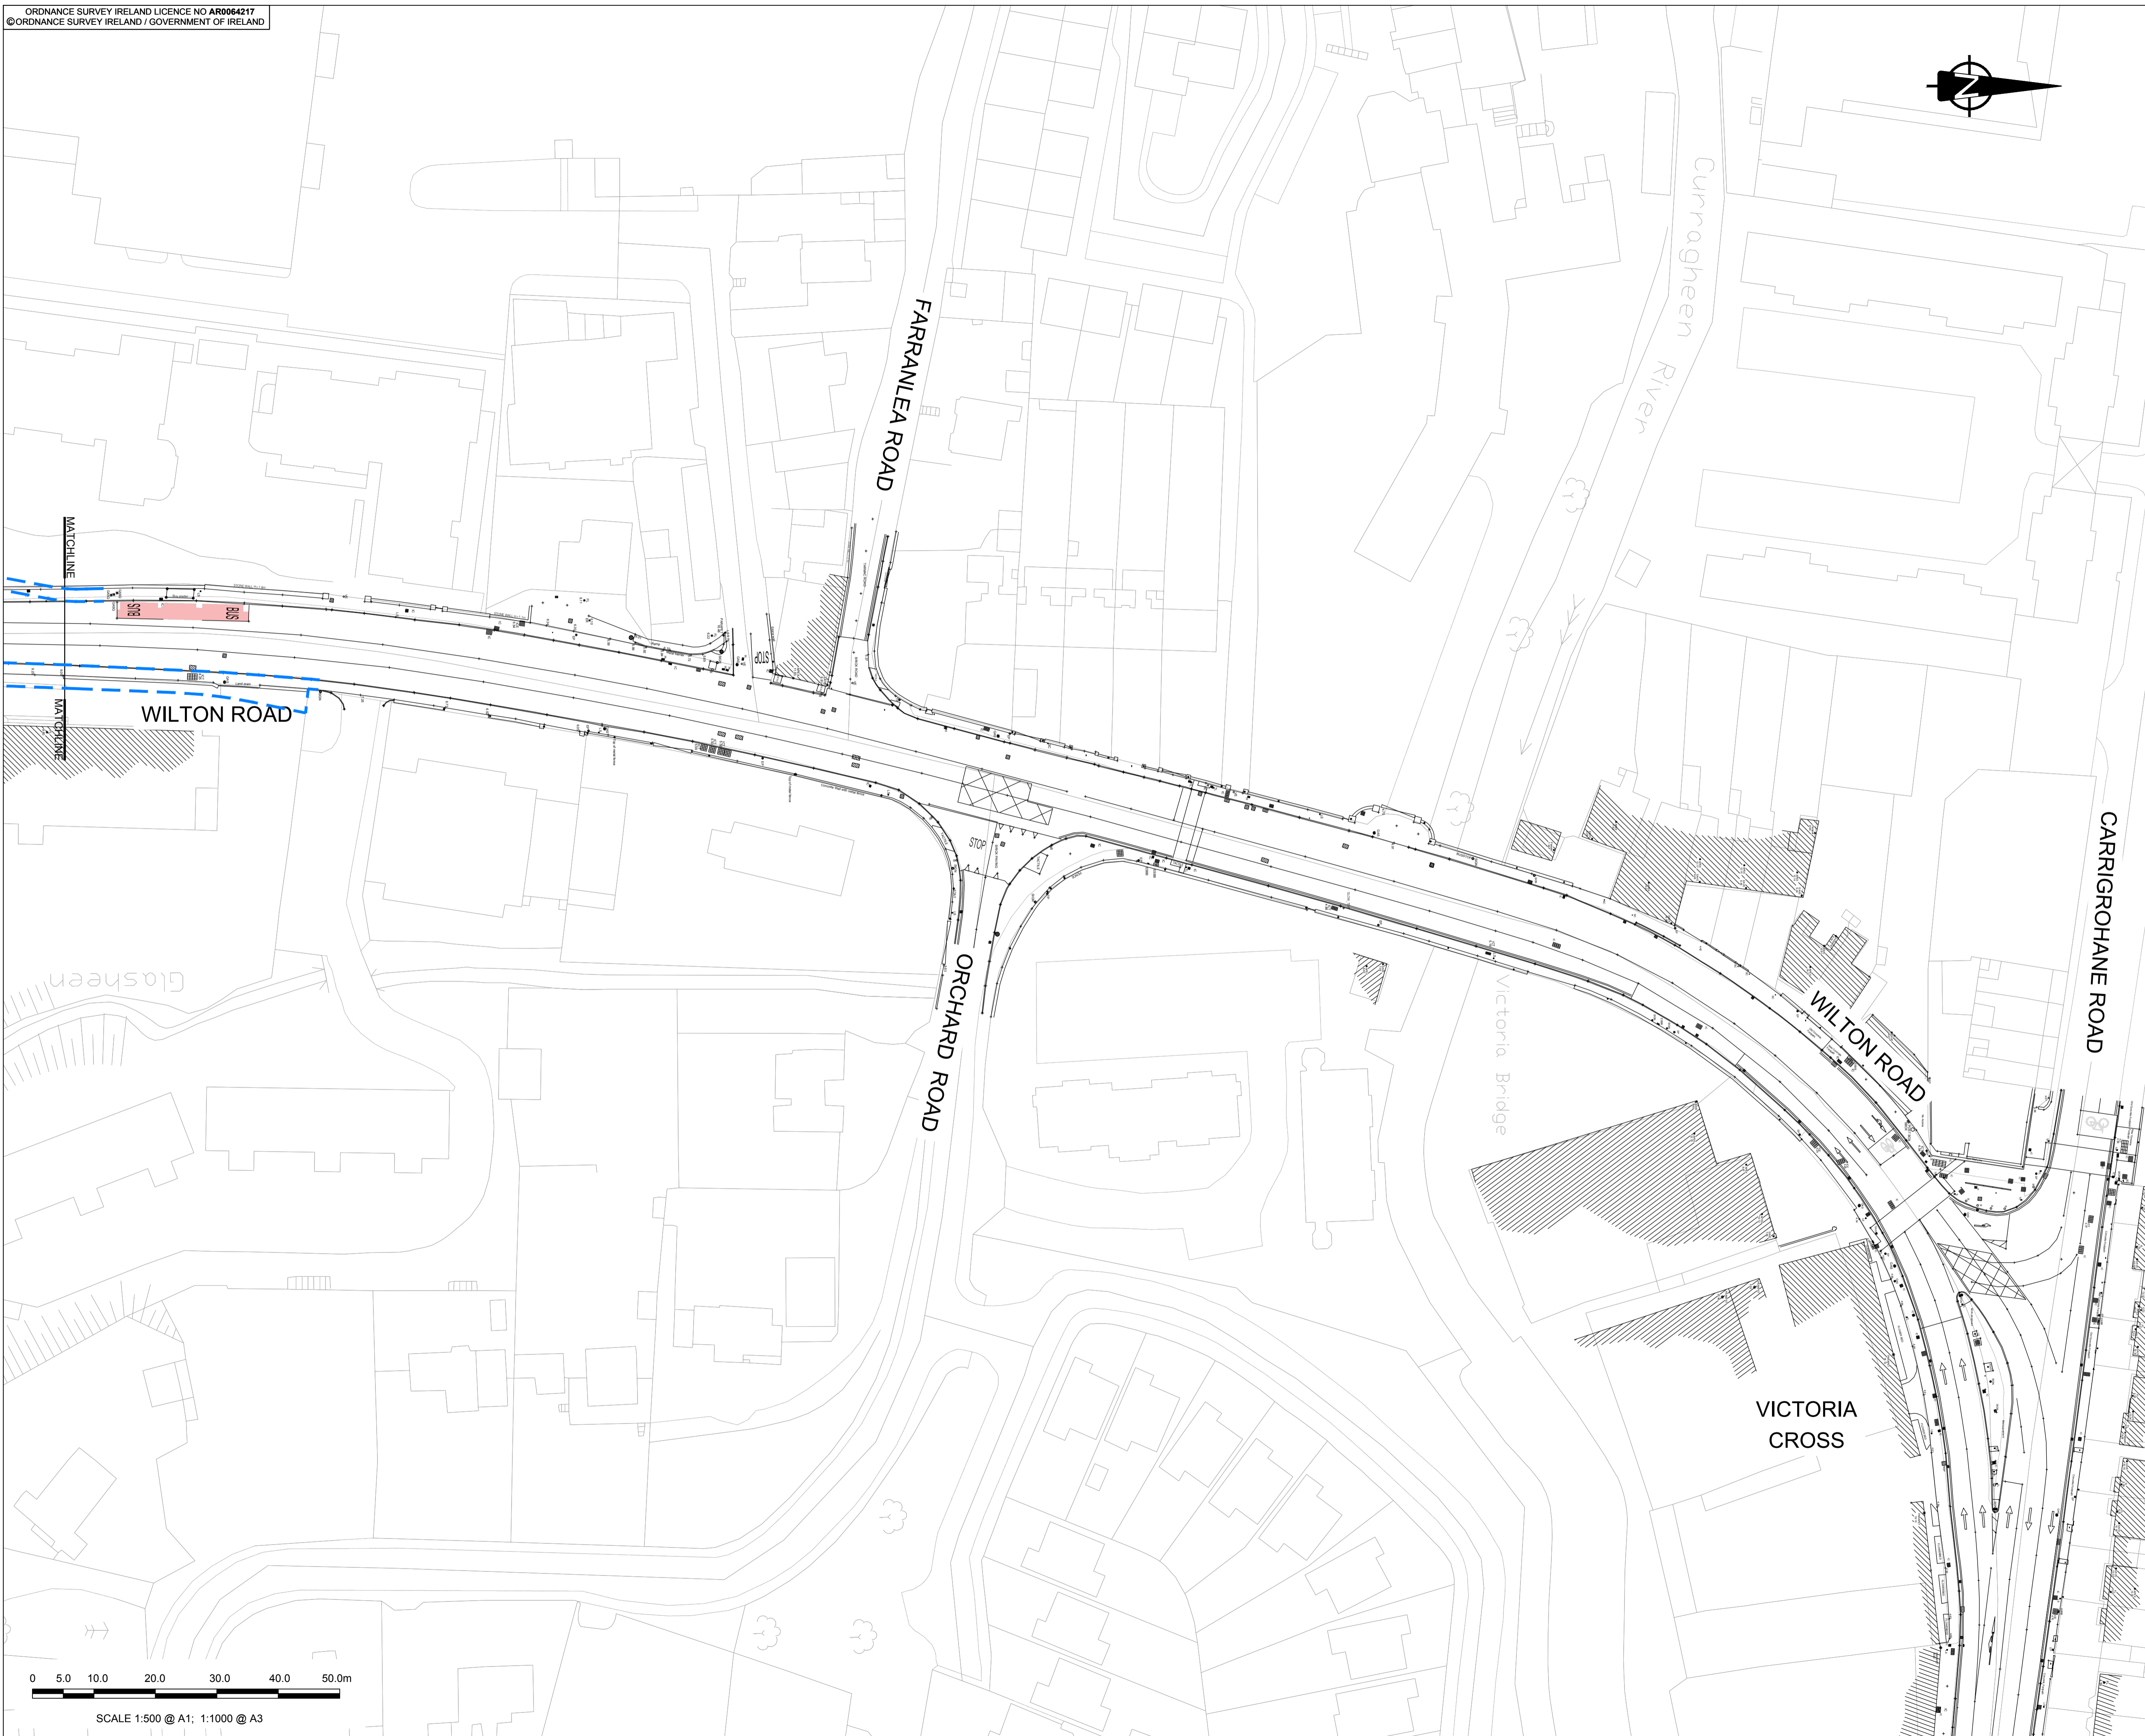

PROJECT
 WILTON CORRIDOR -
 PHASE 1, DENNEHYS
 CROSS

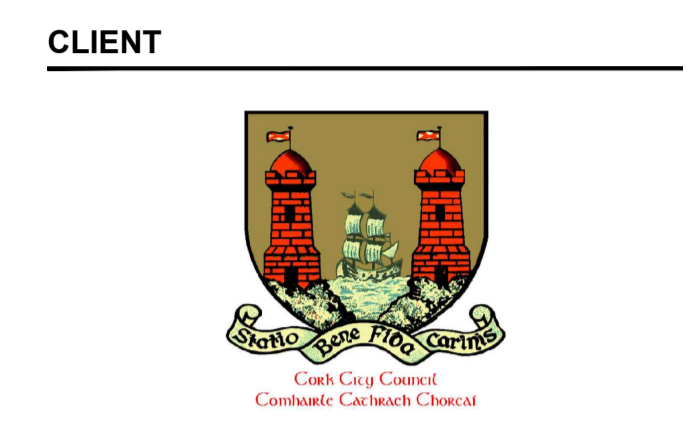

CONSULTANT
 AECOM
 DOUGLAS BUSINESS CENTRE
 CARRIGALINE ROAD
 DOUGLAS
 CORK
 Tel: +353 (0)21 436 5006
 www.aecom.com

NOTES

--- PROPOSED KERB

ISSUE/REVISION

I/R	DATE	DESCRIPTION
0	FEB 2019	ISSUED FOR PART 8

PROJECT NUMBER
 60582900

SHEET TITLE
 WILTON CORRIDOR PHASE 1
 DENNEHYS CROSS - EXISTING
 LAYOUT - SHEET 2 OF 2

SHEET NUMBER
 SHT_20_DENNEHYS_CT_004

This drawing has been prepared for the use of AECOM's client. It may not be used, modified, reproduced or relied upon by third parties, except as agreed by AECOM or as required by law. AECOM accepts no responsibility, and denies any liability, whatsoever, to any party that uses or relies on this drawing without AECOM's express written consent. Do not scale this document. All measurements must be obtained from the stated dimensions.


Filename: \\EU.AECOM\NET\COM\EM\UK\I\ORK\1\JOBS\FR-340409_DENNEHYS_CROSS\800_CAD_GIS\910_CAD\20-SHEETS\PART 8 APPLICATION DRAWING\60582900_SHT_20_DENNEHYS_CT_005-006.DWG
 Last saved by: LUTTRELLC - Last Plotted: 2019-02-14

Project Management Initials: Designer: CL
 Checked: MC
 Approved: EOM
 ISO A1 594mm x 841mm

ORDNANCE SURVEY IRELAND LICENCE NO AR0064217
 ©ORDNANCE SURVEY IRELAND / GOVERNMENT OF IRELAND

Notes:

- Proposed CPO highlighted below is as a result of a preliminary design and is subject to a detailed design.
- Required land to be purchased upon completion of the detailed design.
- Temporary CPO to be confirmed upon agreement of the accommodation works. 1m temporary CPO highlighted.

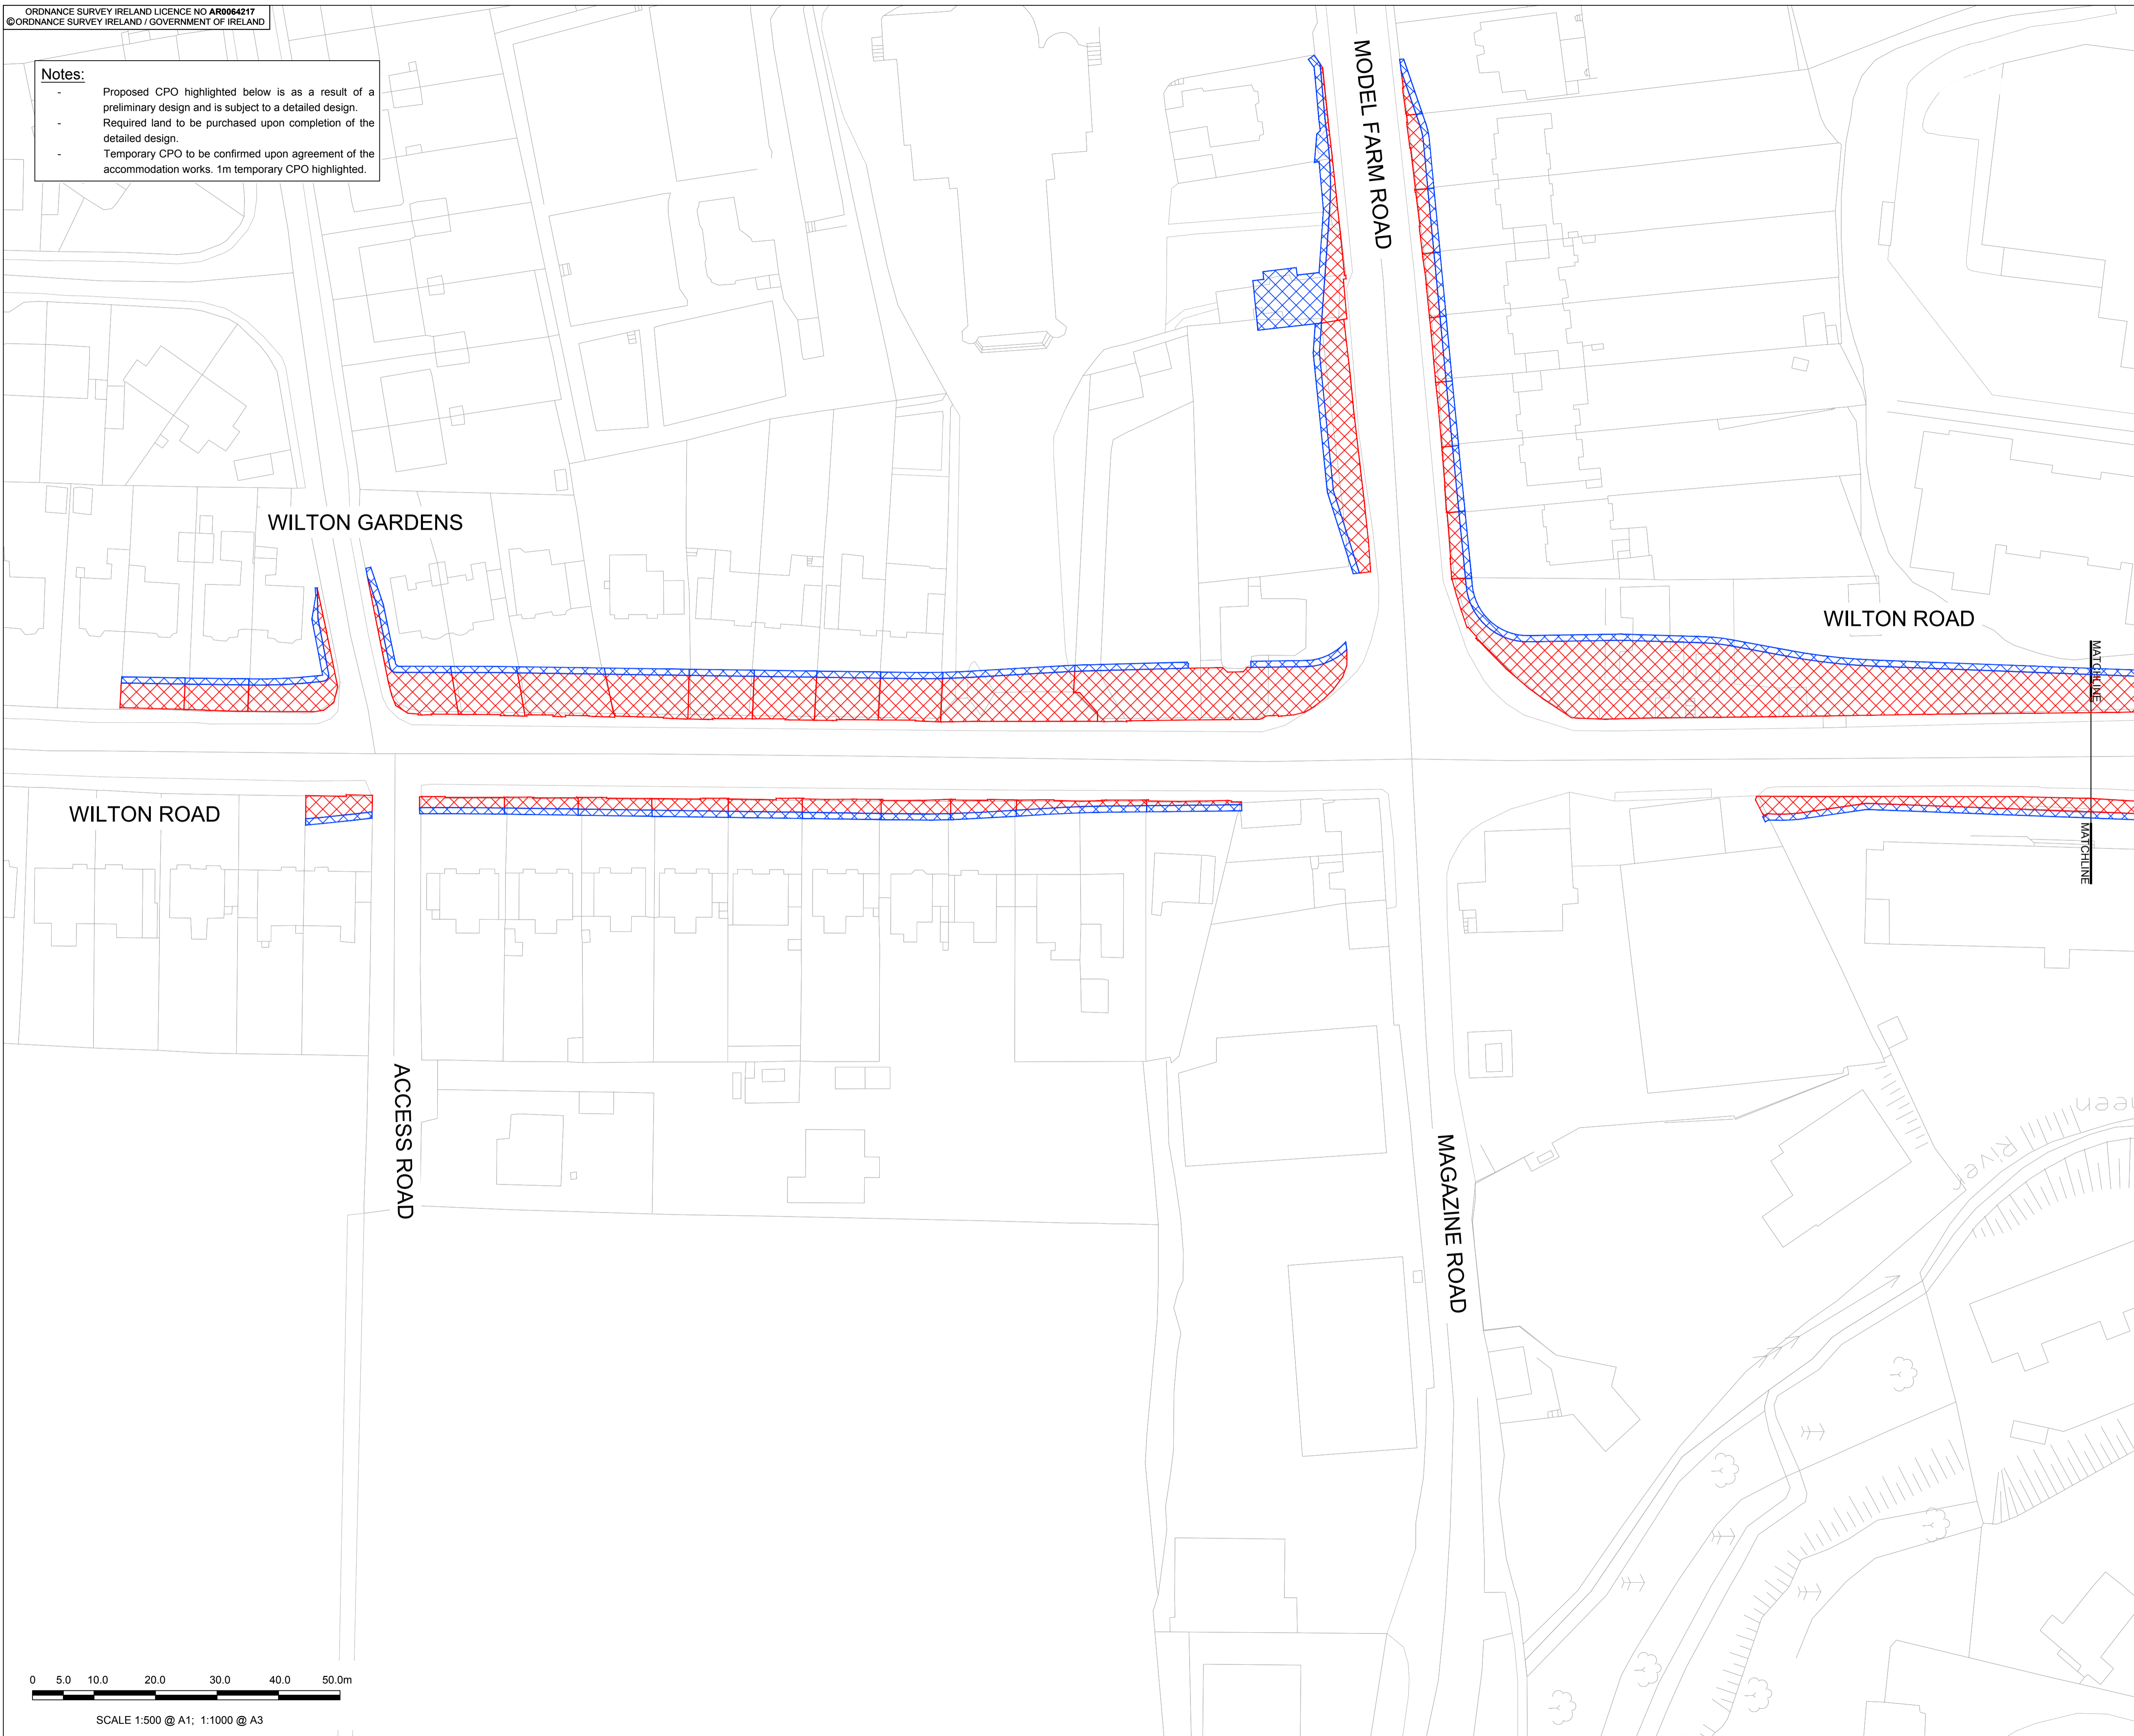

SCALE 1:500 @ A1; 1:1000 @ A3



PROJECT

WILTON CORRIDOR -
 PHASE 1, DENNEHYS
 CROSS

CLIENT



CONSULTANT

AECOM
 DOUGLAS BUSINESS CENTRE
 CARRIGALINE ROAD
 DOUGLAS
 CORK
 Tel: +353 (0)21 436 5006
 www.aecom.com

NOTES

- LAND ACQUISITION
- TEMPORARY LAND ACQUISITION TO ENABLE ACCOMMODATION WORKS

ISSUE/REVISION

I/R	DATE	DESCRIPTION
0	FEB 2019	ISSUED FOR PART 8

PROJECT NUMBER

60582900

SHEET TITLE

WILTON CORRIDOR PHASE 1
 DENNEHYS CROSS - CPO
 SHEET 1 OF 2


SHEET NUMBER

SHT_20_DENNEHYS_CT_005

This drawing has been prepared for the use of AECOM's client. It may not be used, modified, reproduced or relied upon by third parties, except as agreed by law. AECOM accepts no responsibility, and denies any liability, whatsoever, to any party that uses or relies on this drawing without AECOM's express written consent. Do not scale this document. All measurements must be obtained from the stated dimensions.

Notes:

- Proposed CPO highlighted below is as a result of a preliminary design and is subject to a detailed design.
- Required land to be purchased upon completion of the detailed design.
- Temporary CPO to be confirmed upon agreement of the accommodation works. 1m temporary CPO highlighted.

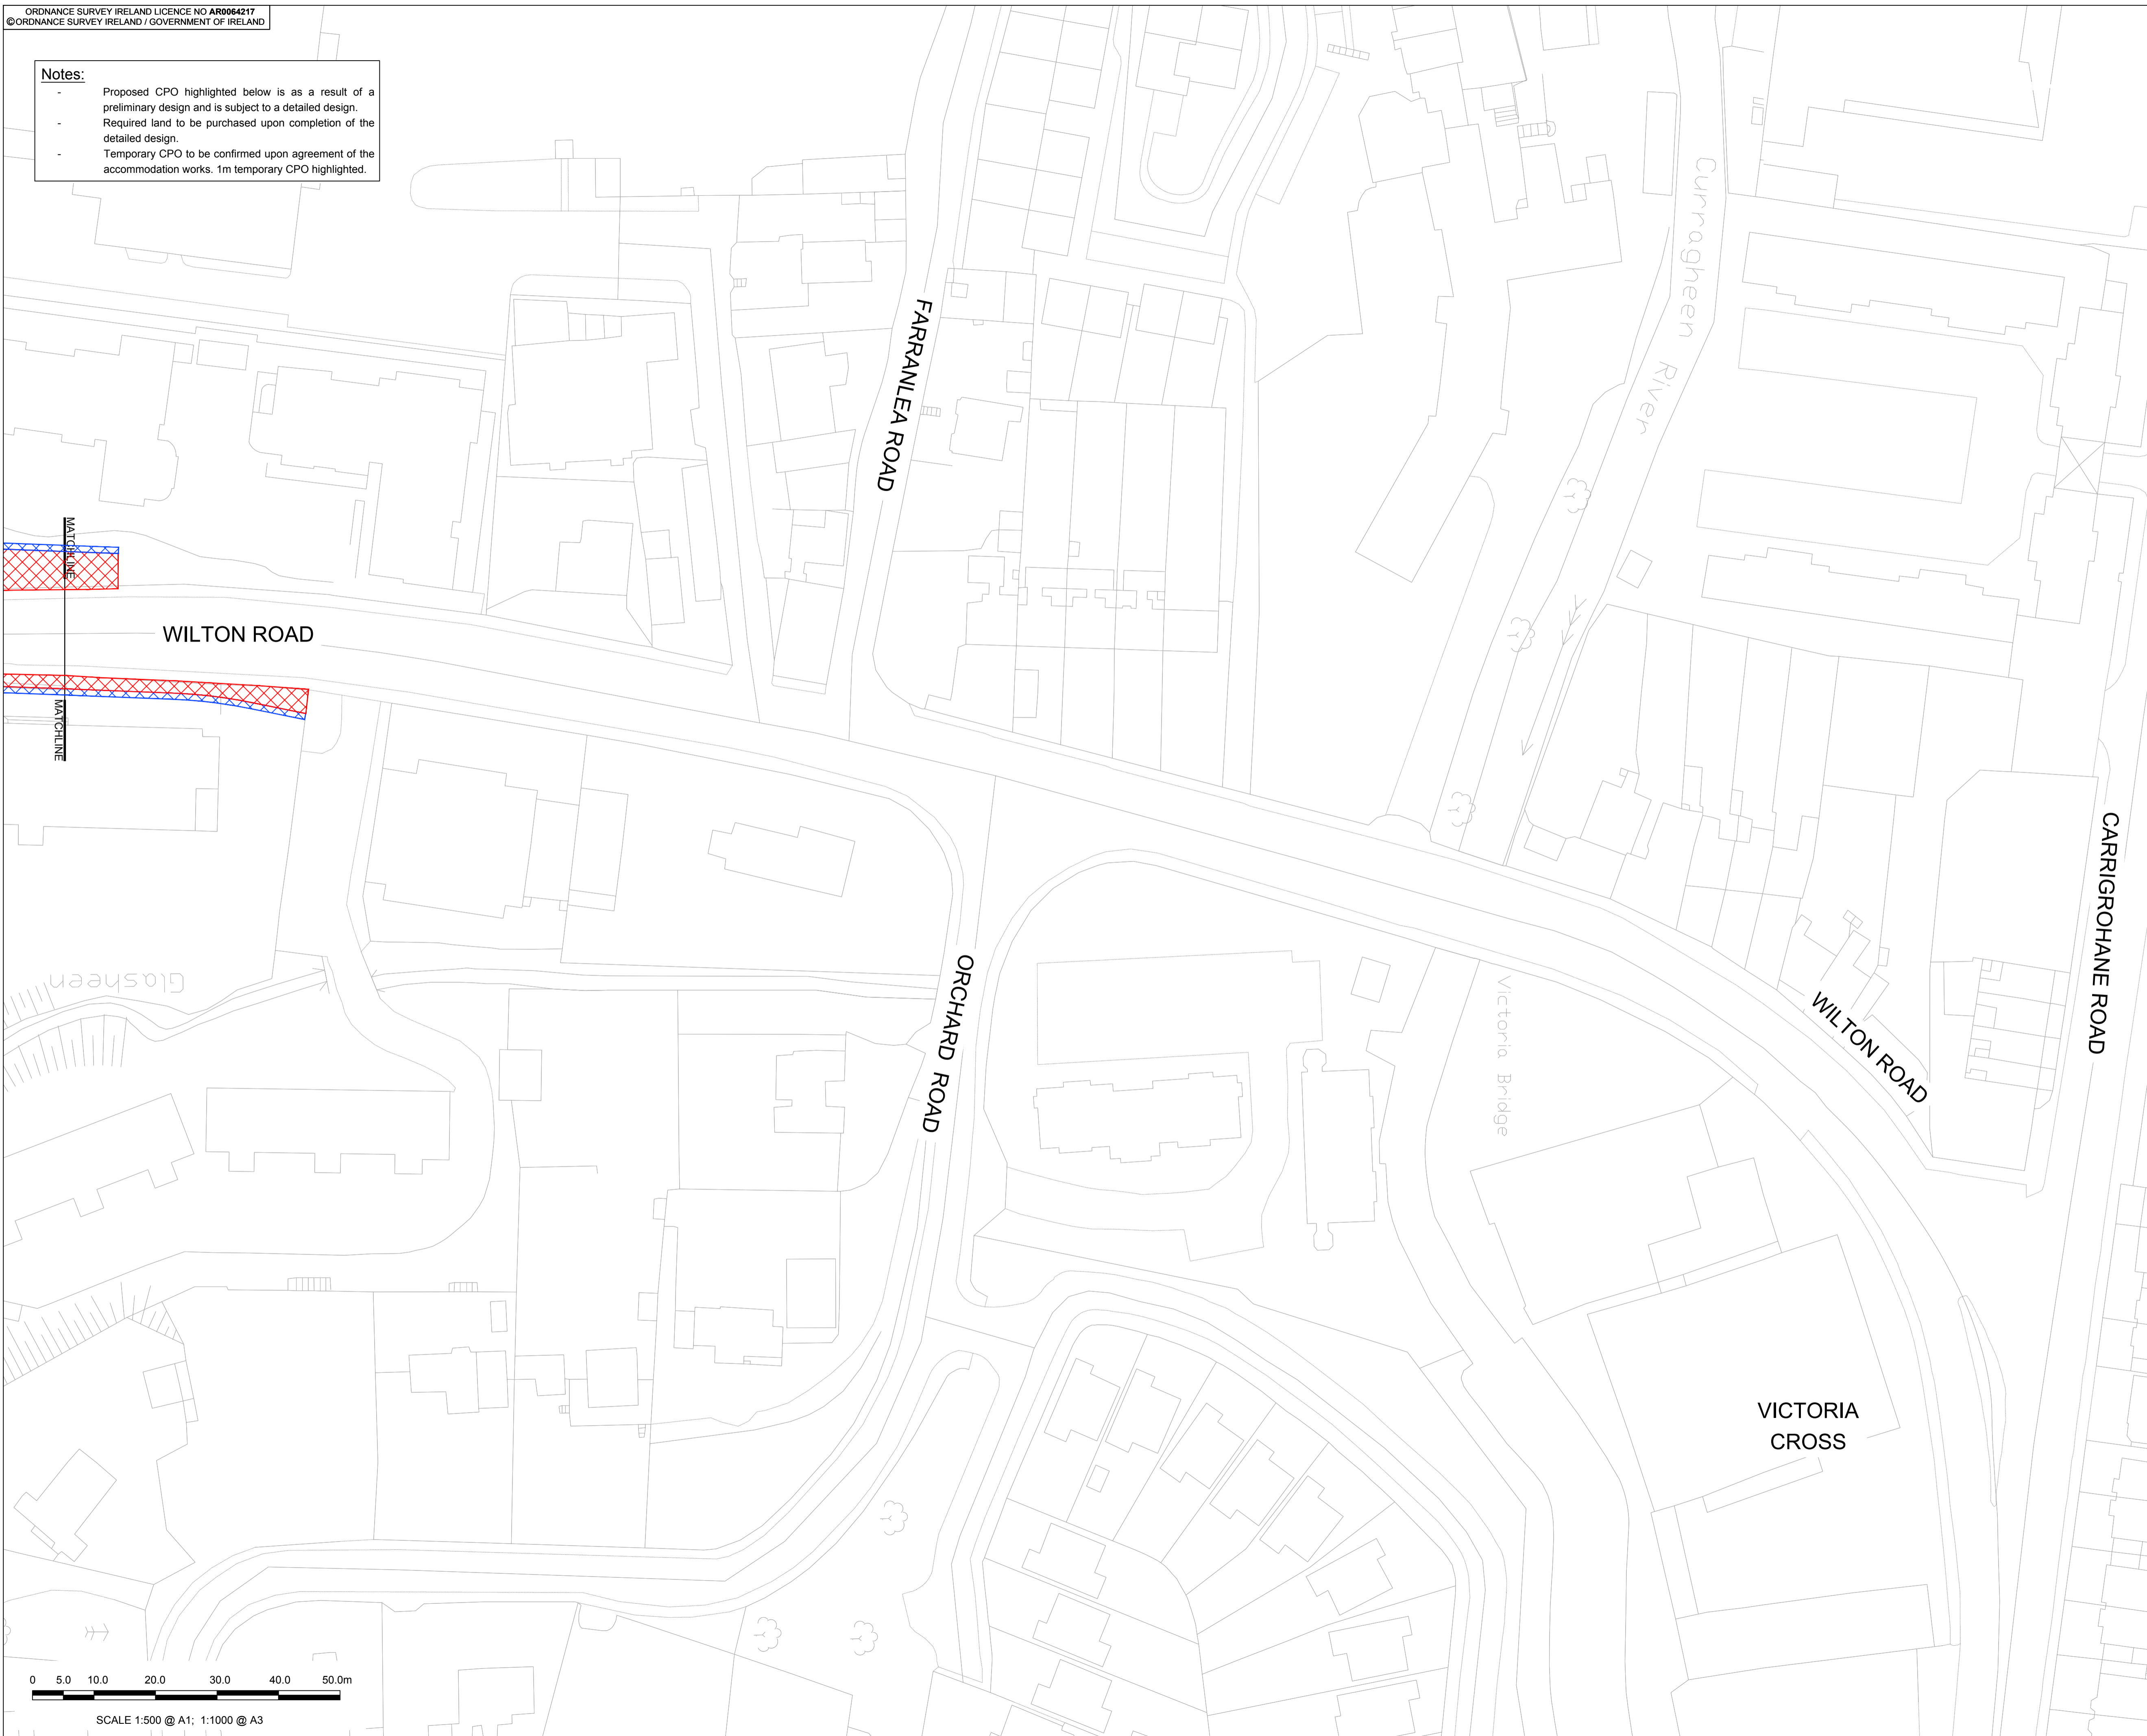

SCALE 1:500 @ A1; 1:1000 @ A3



PROJECT

WILTON CORRIDOR -
 PHASE 1, DENNEHYS
 CROSS

CLIENT



CONSULTANT

AECOM
 DOUGLAS BUSINESS CENTRE
 CARRIGLINE ROAD
 DOUGLAS
 CORK
 Tel: +353 (0)21 436 5006
 www.aecom.com

NOTES

- LAND ACQUISITION
- TEMPORARY LAND ACQUISITION TO ENABLE ACCOMMODATION WORKS

ISSUE/REVISION

I/R	DATE	DESCRIPTION
0	FEB 2019	ISSUED FOR PART 8

PROJECT NUMBER

60582900

SHEET TITLE

WILTON CORRIDOR PHASE 1
 DENNEHYS CROSS - EXISTING
 LAYOUT - SHEET 2 OF 2

SHEET NUMBER

SHT_20_DENNEHYS_CT_006

This drawing has been prepared for the use of AECOM's client. It may not be used, modified, reproduced or relied upon by third parties, except as agreed by AECOM or as required by law. AECOM accepts no responsibility, and denies any liability, whatsoever, to any party that uses or relies on this drawing without AECOM's express written consent. Do not scale this document. All measurements must be obtained from the stated dimensions.