

SECTION 38 - RIVERSTOWN TO HAZELWOOD ROAD CYCLE ROUTE

PRELIMINARY DESIGN PROPOSAL

26TH FEBRUARY 2021

60559532_SK_S38_GLAN_100.1

LAYOUT PLAN - SHEET 1 OF 1

60559532_SK_S38_GLAN_140.1
60559532_SK_S38_GLAN_140.2
60559532_SK_S38_GLAN_140.3
60559532_SK_S38_GLAN_140.4
60559532_SK_S38_GLAN_140.5
60559532_SK_S38_GLAN_140.6


GENERAL ARRANGEMENT - SHEET 1 OF 6
GENERAL ARRANGEMENT - SHEET 2 OF 6
GENERAL ARRANGEMENT - SHEET 3 OF 6
GENERAL ARRANGEMENT - SHEET 4 OF 6
GENERAL ARRANGEMENT - SHEET 5 OF 6
GENERAL ARRANGEMENT - SHEET 6 OF 6



Filename: Z:\UK\IORK\1\JOBS\PR-237233_GLANMIRE_L\HAF900_CAD_GIS\910_CAD\25-SKETCHES\SECTION 38 - GLANMIRE GREENWAY OPTION
2-NORTH\SIDE\60559532_SK_S38_GLAN_100.DWG
Last saved by: CONDONMI Last Plotted: 2021-02-24

Project Management Initials: Designer: KOS Checked: MC Approved: EOM ISO A1 594mm x 841mm

ORDNANCE SURVEY IRELAND LICENCE NO AR0064221
©ORDNANCE SURVEY IRELAND / GOVERNMENT OF IRELAND

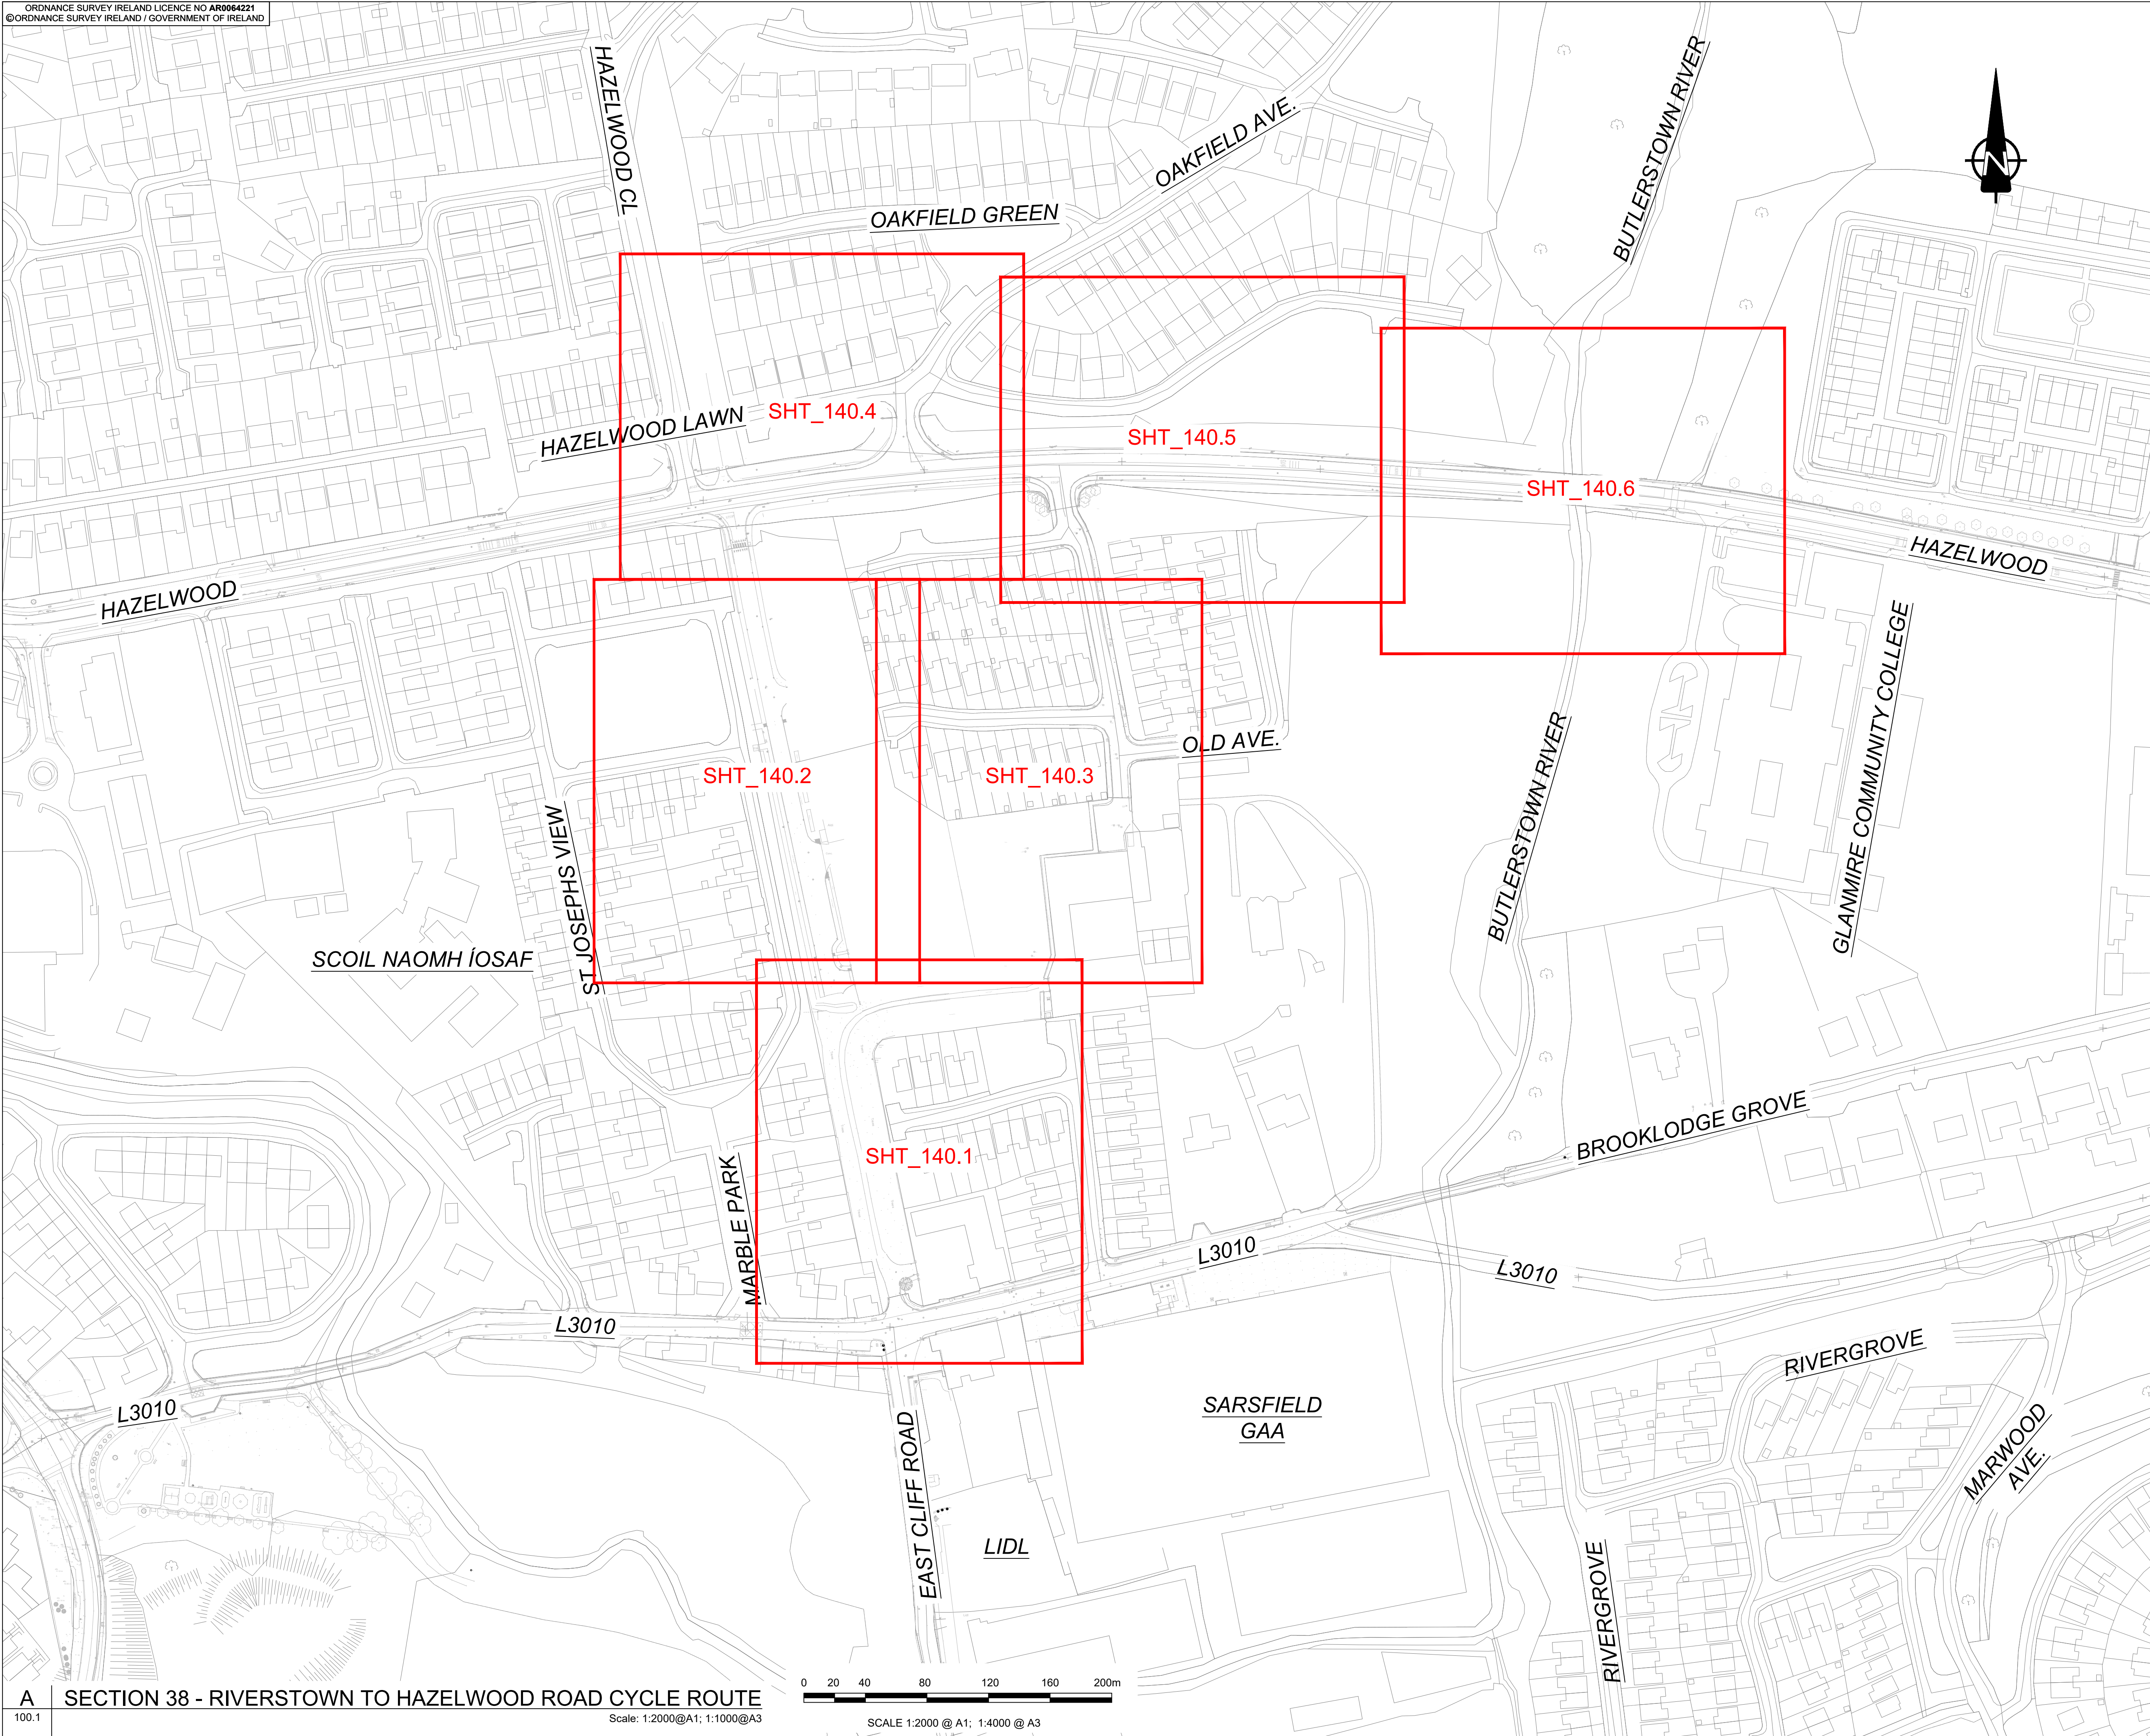


This drawing has been prepared for the use of AECOM's client. It may not be used, modified, reproduced or relied upon by third parties, except as agreed by AECOM or as required by law. AECOM accepts no responsibility, and denies any liability whatsoever, to any party that uses or relies on this drawing without AECOM's express written consent. Do not scale this document. All measurements must be obtained from the stated dimensions.



PROJECT

GLANMIRE ROADS
IMPROVEMENT
SCHEME

CLIENT

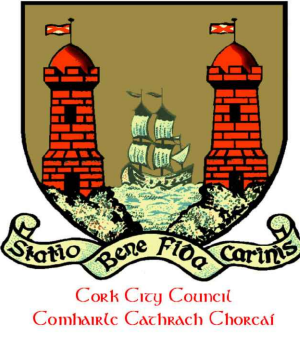

CONSULTANT

AECOM
DOUGLAS BUSINESS CENTRE
CARRIGALINE ROAD
DOUGLAS
CORK
Tel: +353 (0)21 436 5006
www.aecom.com

NOTES

ISSUE/REVISION

0	26/02/2021	ISSUED FOR SECTION 38
I/R	DATE	DESCRIPTION

PROJECT NUMBER

60559532

SHEET TITLE

SECTION 38 - RIVERSTOWN TO
HAZELWOOD ROAD CYCLE ROUTE
SITE LAYOUT - SHEET 1 OF 1


SHEET NUMBER

60559532_SK_S38_GLAN_100.1

Filename: Z:\UK\IEORK\1\OBS\PR-237253_GLANMIRE_L\HAF\900_CAD_GIS\910_CAD\25-SKETCHES\SECTION 38 - GLANMIRE GREENWAY OPTION
2-NORTH\SIDE\60559532_SK_S38_GLAN_140.DWG
Last saved by: CONDONIM Last Plotted: 2021-02-24

Project Management Initials: Designer: KOS Checked: MC Approved: EOM ISO A1 594mm x 841mm

ORDNANCE SURVEY IRELAND LICENCE NO AR0064221
©ORDNANCE SURVEY IRELAND / GOVERNMENT OF IRELAND

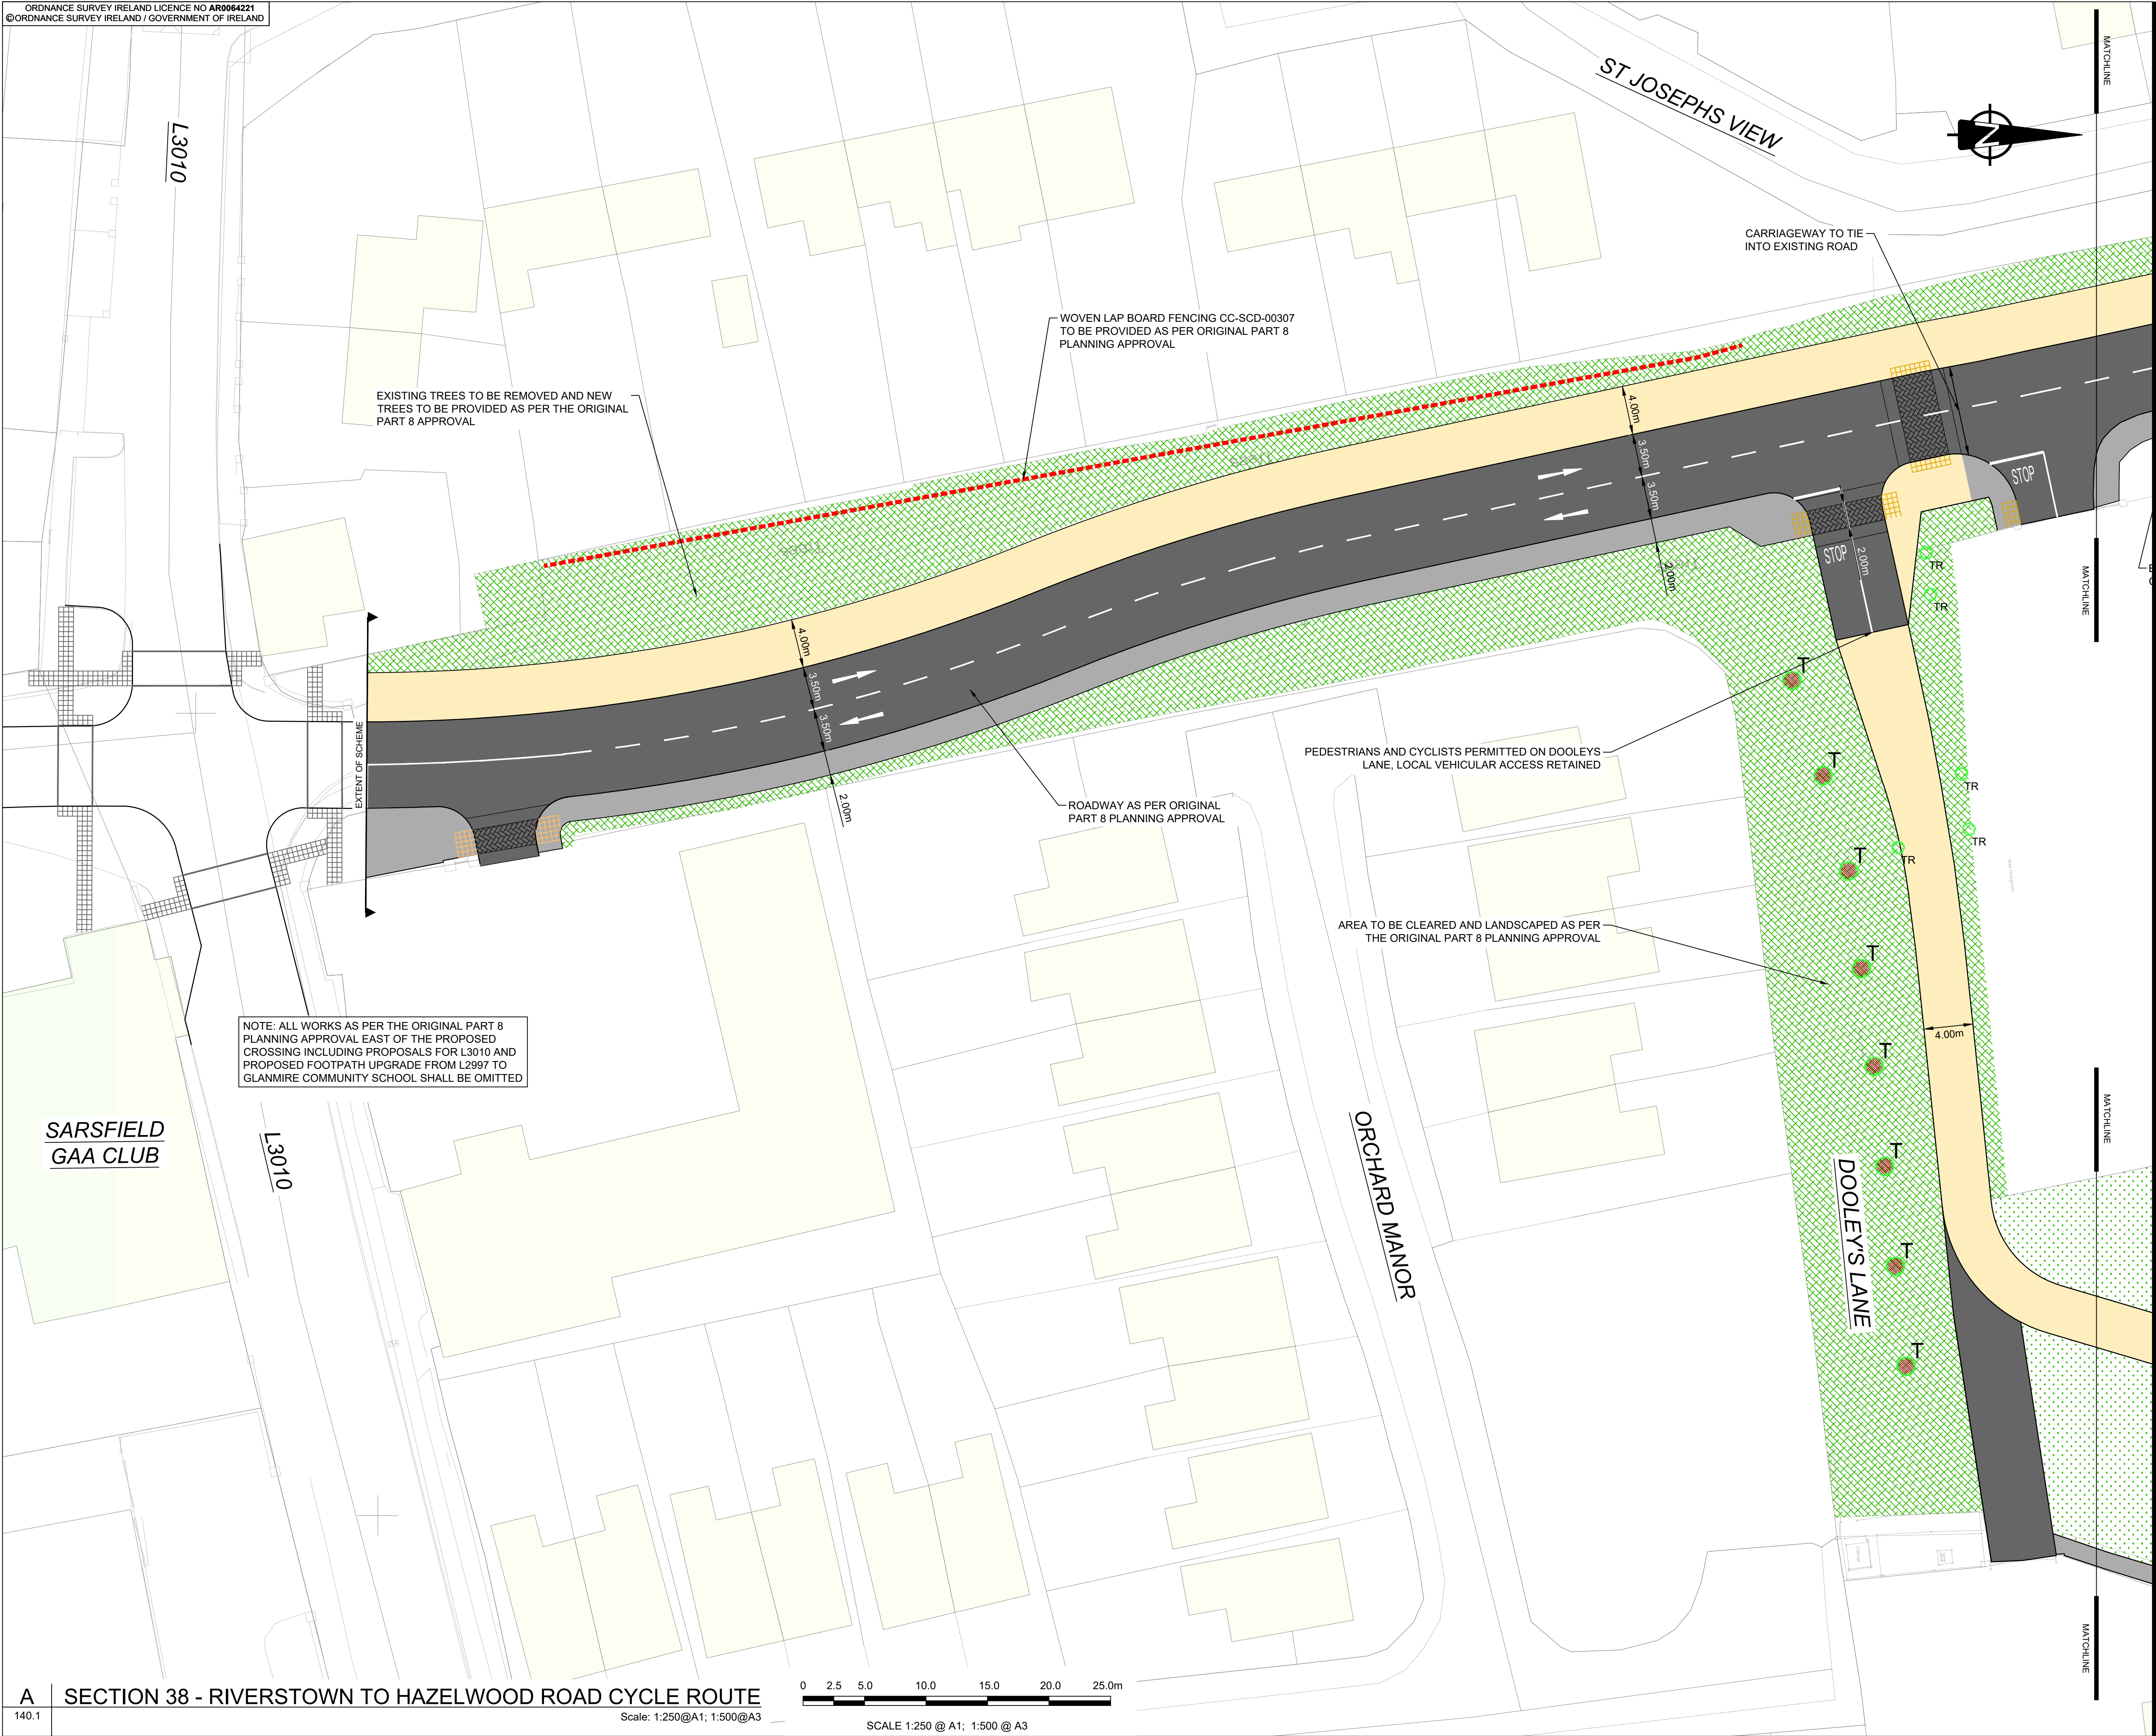

PROJECT

GLANMIRE ROADS
IMPROVEMENT
SCHEME

CLIENT



CONSULTANT

AECOM
DOUGLAS BUSINESS CENTRE
CARRIGALINE ROAD
DOUGLAS
CORK
Tel: +353 (0)21 436 5006
www.aecom.com

NOTES

- KEY:
- ROAD SURFACE
 - FOOTWAY
 - PROPOSED PEDESTRIAN & CYCLE WAY
 - PROPOSED ROAD MARKINGS
 - LANDSCAPING TO REMAIN
 - LANDSCAPING TO BE PROVIDED
 - RAISED TABLE CROSSING
 - BUFF TACTILE PAVING
 - TACTILE PAVING
 - TREES TO BE REMOVED
 - TREES TO BE PROVIDED

ISSUE/REVISION

0	26/02/2021	ISSUED FOR SECTION 38
I/R	DATE	DESCRIPTION

PROJECT NUMBER

60559532


SHEET TITLE

SECTION 38 - RIVERSTOWN TO
HAZELWOOD ROAD CYCLE ROUTE
GA - SHEET 1 OF 6

SHEET NUMBER

60559532_SK_S38_GLAN_140.1

This drawing has been prepared for the use of AECOM's client. It may not be used, modified, reproduced or relied upon by third parties, except as agreed by AECOM or as required by law. AECOM accepts no responsibility, and denies any liability whatsoever, to any party that uses or relies on this drawing without AECOM's express written consent. Do not scale this document. All measurements must be obtained from the stated dimensions.

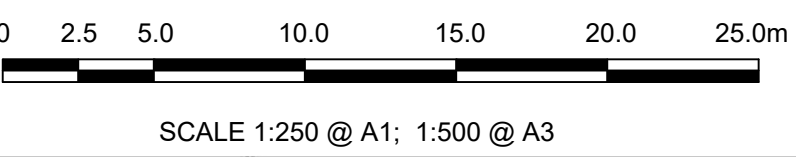

File name: Z:\UK\Ireland\K1\085\PR-237233_GLANMIRE_LHAF900_CAD_GIS\910_CAD\25-SKETCHES\SECTION 38 - GLANMIRE GREENWAY OPTION
2-NORTH\SIDE\60559532_SK_S38_GLAN_140.DWG
Last saved by: CONDONIN Last Plotted: 2021-02-24

Project Management Initials: Designer: KOS Checked: MC Approved: EOM ISO A1 594mm x 841mm




This drawing has been prepared for the use of AECOM's client. It may not be used, modified, reproduced or relied upon by third parties, except as agreed by AECOM or as required by law. AECOM accepts no responsibility, and denies any liability whatsoever, to any party that uses or relies on this drawing without AECOM's express written consent. Do not scale this document. All measurements must be obtained from the stated dimensions.



PROJECT

GLANMIRE ROADS
IMPROVEMENT
SCHEME

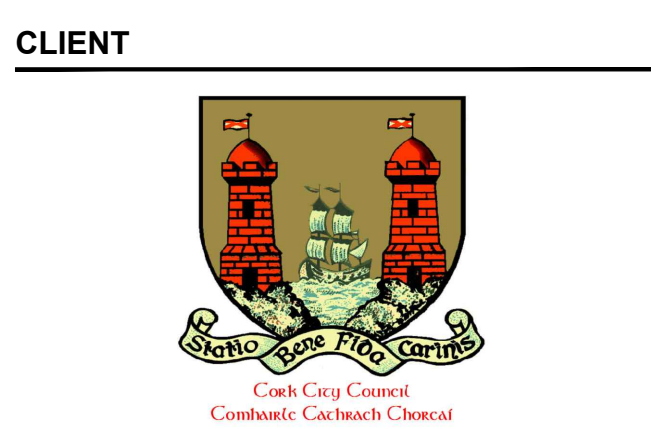

CONSULTANT

AECOM
DOUGLAS BUSINESS CENTRE
CARRIGALINE ROAD
DOUGLAS
CORK
Tel: +353 (0)21 436 5006
www.aecom.com

NOTES

- KEY:**
- ROAD SURFACE
 - FOOTWAY
 - PROPOSED PEDESTRIAN & CYCLE WAY
 - PROPOSED ROAD MARKINGS
 - LANDSCAPING TO REMAIN
 - LANDSCAPING TO BE PROVIDED
 - RAISED TABLE CROSSING
 - BUFF TACTILE PAVING
 - TACTILE PAVING
 - TREES TO BE REMOVED
 - TREES TO BE PROVIDED

ISSUE/REVISION

I/R	DATE	DESCRIPTION
0	26/02/2021	ISSUED FOR SECTION 38

PROJECT NUMBER

60559532

SHEET TITLE

SECTION 38 - RIVERSTOWN TO HAZELWOOD ROAD CYCLE ROUTE
GA - SHEET 2 OF 6

SHEET NUMBER

60559532_SK_S38_GLAN_140.2


File name: Z:\UK\Ireland\K1\JOBS\PR-237253_GLANMIRE_LHAF900_CAD_GIS\910_CAD\25-SKETCHES\SECTION 38 - GLANMIRE GREENWAY OPTION
2-NORTH\SIDE\60559532_SK_S38_GLAN_140.DWG
Last saved by: CONDONIM Last Plotted: 2021-02-24

Project Management Initials: Designer: KOS Checked: MC Approved: EOM ISO A1 594mm x 841mm

ORDNANCE SURVEY IRELAND LICENCE NO AR0064221
©ORDNANCE SURVEY IRELAND / GOVERNMENT OF IRELAND



A SECTION 38 - RIVERSTOWN TO HAZELWOOD ROAD CYCLE ROUTE
Scale: 1:250@A1; 1:500@A3

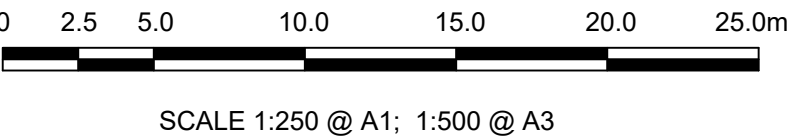

PROJECT

**GLANMIRE ROADS
IMPROVEMENT
SCHEME**



CONSULTANT

AECOM
DOUGLAS BUSINESS CENTRE
CARRIGALINE ROAD
DOUGLAS
CORK
Tel: +353 (0)21 436 5006
www.aecom.com

- NOTES**
- KEY:**
- ROAD SURFACE
 - FOOTWAY
 - PROPOSED PEDESTRIAN & CYCLE WAY
 - PROPOSED ROAD MARKINGS
 - LANDSCAPING TO REMAIN
 - LANDSCAPING TO BE PROVIDED
 - RAISED TABLE CROSSING
 - BUFF TACTILE PAVING
 - TACTILE PAVING
 - TREES TO BE REMOVED
 - TREES TO BE PROVIDED

ISSUE/REVISION

I/R	DATE	DESCRIPTION
0	26/02/2021	ISSUED FOR SECTION 38

PROJECT NUMBER

60559532

SHEET TITLE

SECTION 38 - RIVERSTOWN TO
HAZELWOOD ROAD CYCLE ROUTE
GA - SHEET 3 OF 6

SHEET NUMBER


60559532_SK_S38_GLAN_140.3

This drawing has been prepared for the use of AECOM's client. It may not be used, modified, reproduced or relied upon by third parties, except as agreed by AECOM or as required by law. AECOM accepts no responsibility, and denies any liability whatsoever, to any party that uses or relies on this drawing without AECOM's express written consent. Do not scale this document. All measurements must be obtained from the stated dimensions.

Filename: Z:\UK\IEORK\1\085\PR-237233_GLANMIRE_L\HAF900_CAD_GIS\910_CAD\25-SKETCHES\SECTION 38 - GLANMIRE GREENWAY\OPTION 2\NORTH\SIDE\60559532_SK_S38_GLAN_140.DWG
Last saved by: CONDONIM Last Plotted: 2021-02-24

Project Management Initials: Designer: KOS Checked: MC Approved: EOM ISO A1 594mm x 841mm

ORDNANCE SURVEY IRELAND LICENCE NO AR0064221
©ORDNANCE SURVEY IRELAND / GOVERNMENT OF IRELAND

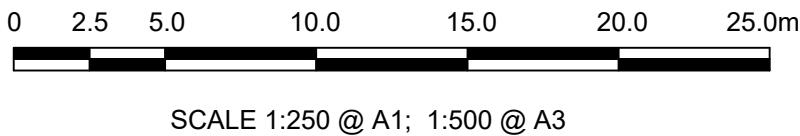

A SECTION 38 - RIVERSTOWN TO HAZELWOOD ROAD CYCLE ROUTE
140.4 Scale: 1:250@A1; 1:500@A3


This drawing has been prepared for the use of AECOM's client. It may not be used, modified, reproduced or relied upon by third parties, except as agreed by AECOM or as required by law. AECOM accepts no responsibility, and denies any liability whatsoever, to any party that uses or relies on this drawing without AECOM's express written consent. Do not scale this document. All measurements must be obtained from the stated dimensions.



PROJECT

GLANMIRE ROADS
IMPROVEMENT
SCHEME

CLIENT

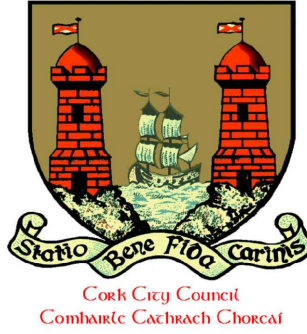

CONSULTANT

AECOM
DOUGLAS BUSINESS CENTRE
CARRIGALINE ROAD
DOUGLAS
CORK
Tel: +353 (0)21 436 5006
www.aecom.com

NOTES

- KEY:
- ROAD SURFACE
 - FOOTWAY
 - PROPOSED PEDESTRIAN & CYCLE WAY
 - PROPOSED ROAD MARKINGS
 - LANDSCAPING TO REMAIN
 - LANDSCAPING TO BE PROVIDED
 - RAISED TABLE CROSSING
 - BUFF TACTILE PAVING
 - TACTILE PAVING
 - TREES TO BE REMOVED
 - TREES TO BE PROVIDED

ISSUE/REVISION

0	26/02/2021	ISSUED FOR SECTION 38
I/R	DATE	DESCRIPTION

PROJECT NUMBER

60559532

SHEET TITLE

SECTION 38 - RIVERSTOWN TO
HAZELWOOD ROAD CYCLE ROUTE
GA - SHEET 4 OF 6


SHEET NUMBER

60559532_SK_S38_GLAN_140.4

Filename: Z:\UK\Ireland\K1\085\PR-237233_GLANMIRE_L1\HAF900_CAD_GIS\910_CAD\25-SKETCHES\SECTION 38 - GLANMIRE GREENWAY OPTION
2-NORTH\SIDE\60559532_SK_S38_GLAN_140.DWG
Last saved by: CONDONIM Last Plotted: 2021-02-24

Project Management Initials: Designer: KOS Checked: MC Approved: EOM ISO A1 594mm x 841mm

ORDNANCE SURVEY IRELAND LICENCE NO AR0064221
©ORDNANCE SURVEY IRELAND / GOVERNMENT OF IRELAND

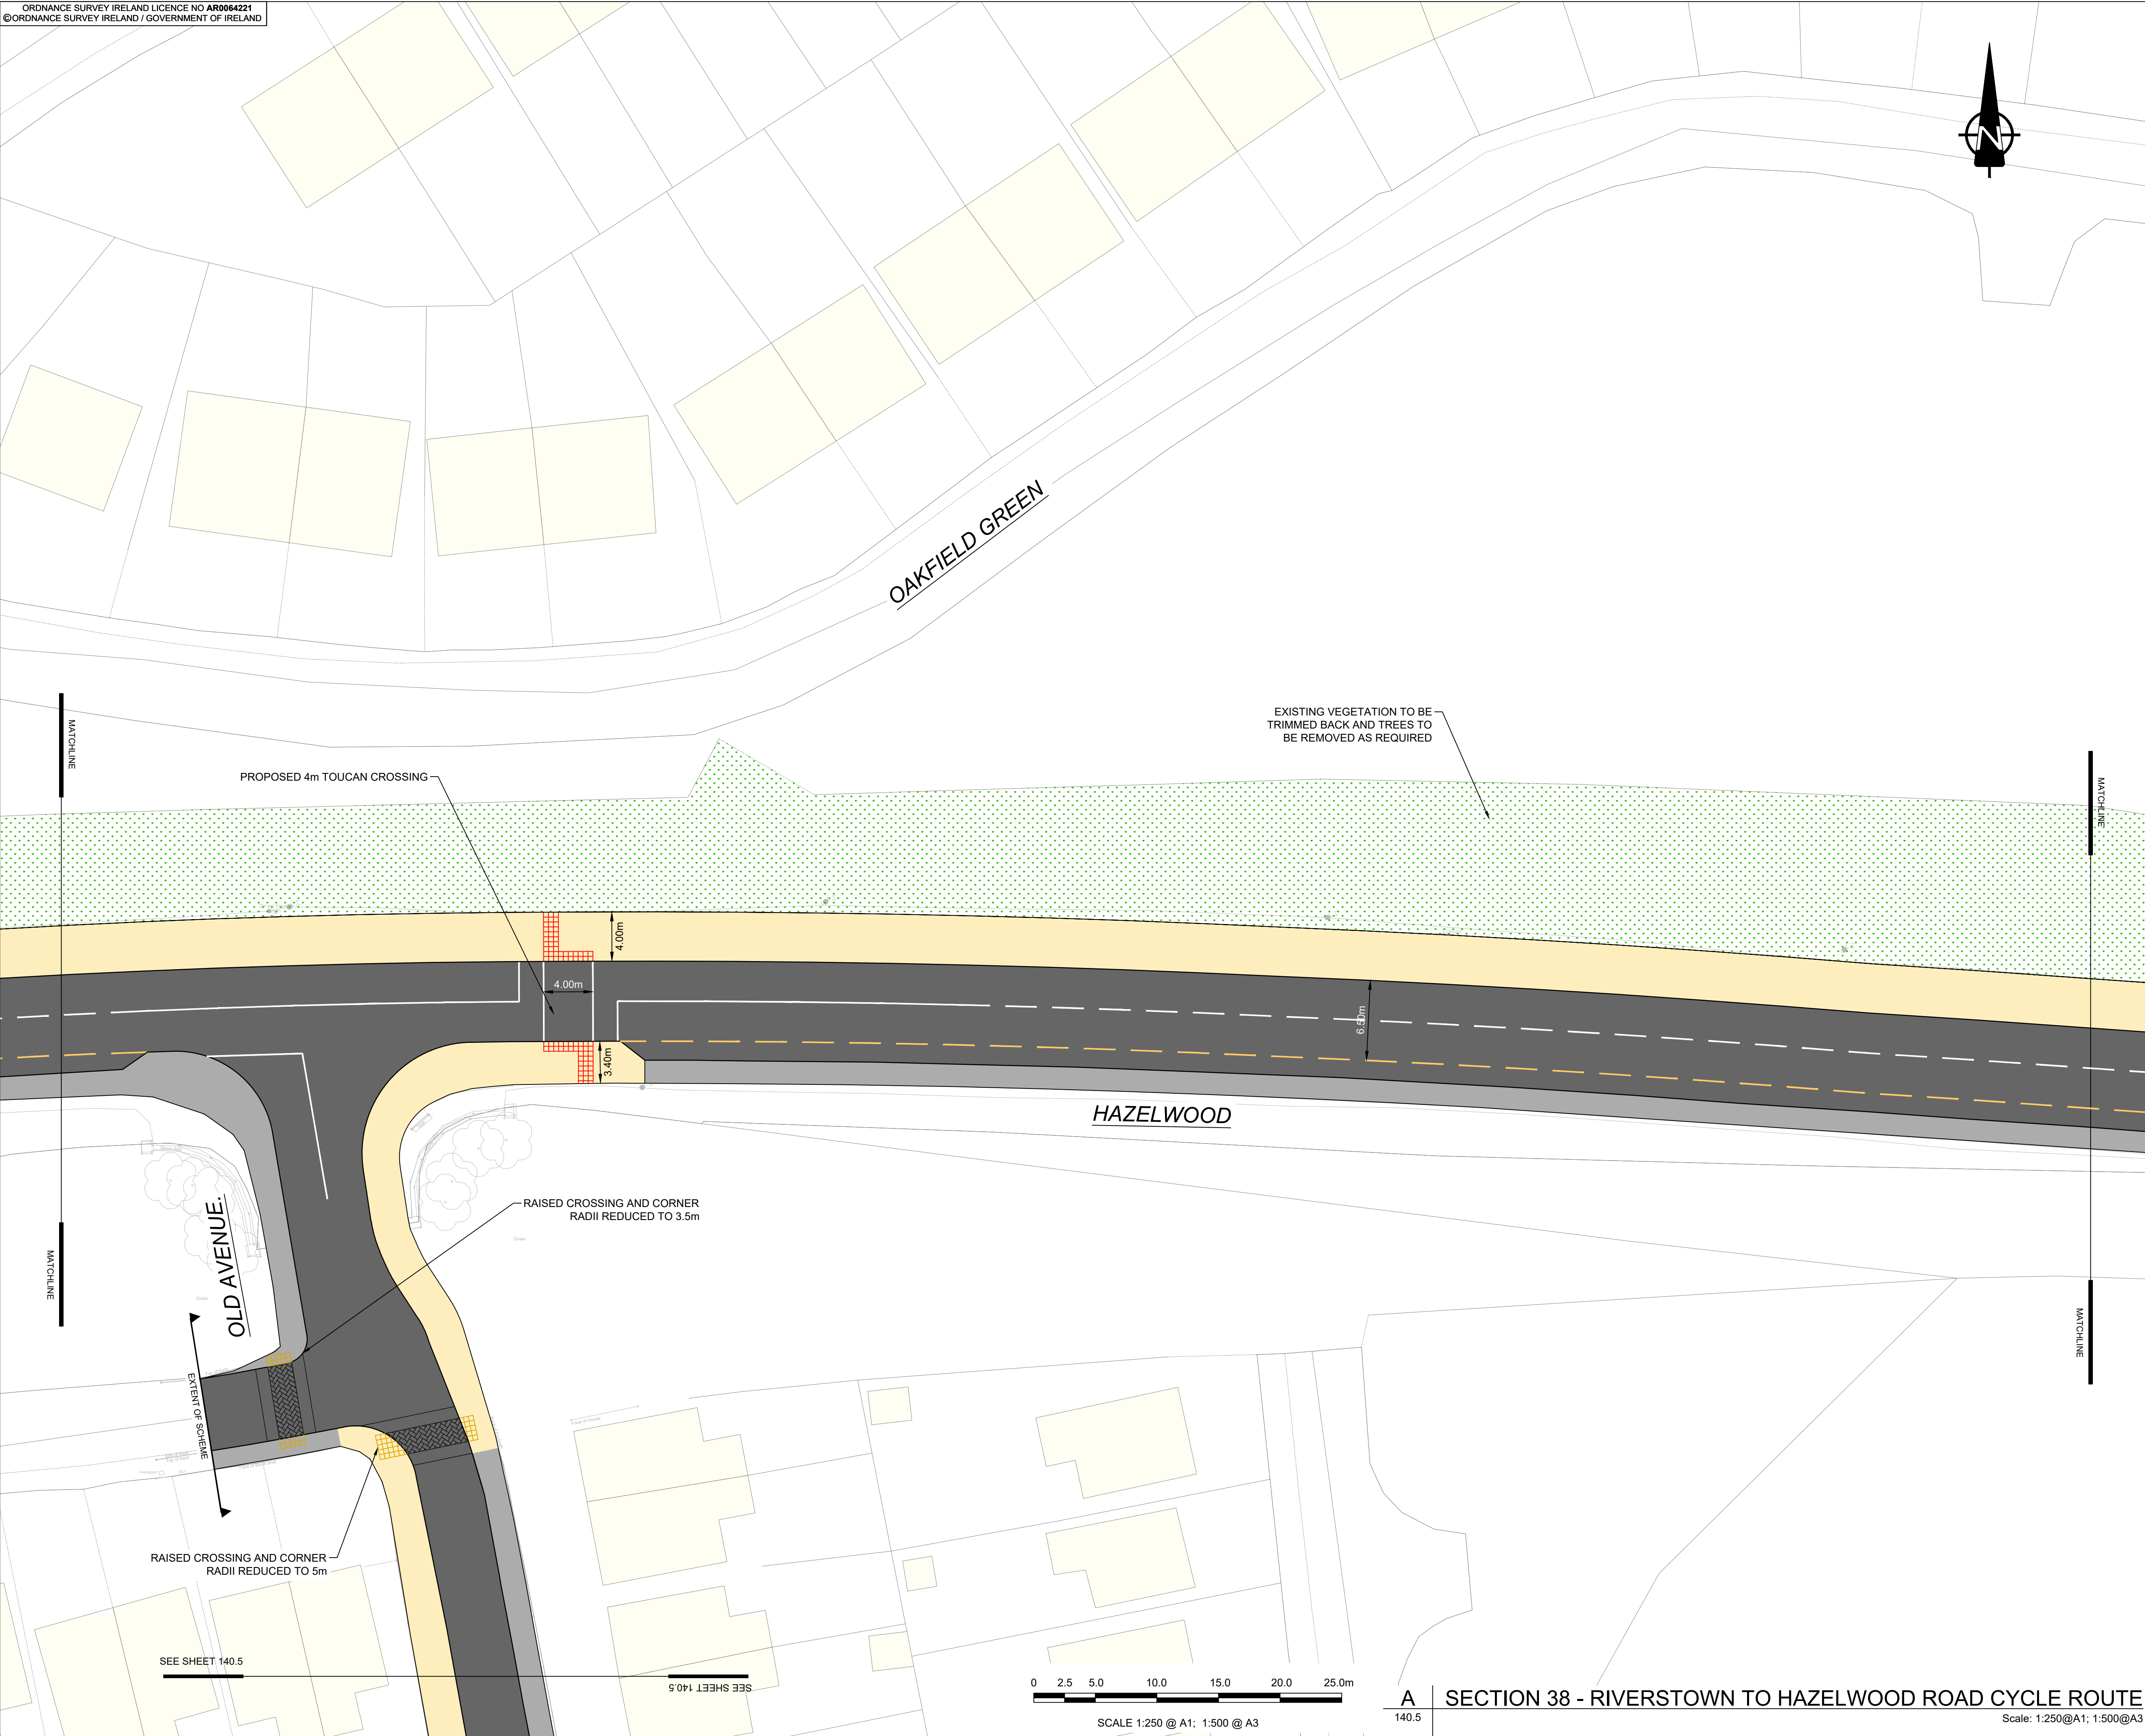

EXISTING VEGETATION TO BE
TRIMMED BACK AND TREES TO
BE REMOVED AS REQUIRED

PROPOSED 4m TOUCAN CROSSING

HAZELWOOD

RAISED CROSSING AND CORNER
RADII REDUCED TO 3.5m

RAISED CROSSING AND CORNER
RADII REDUCED TO 5m

SEE SHEET 140.5

SEE SHEET 140.5



SCALE 1:250 @ A1; 1:500 @ A3

A SECTION 38 - RIVERSTOWN TO HAZELWOOD ROAD CYCLE ROUTE

140.5

Scale: 1:250@A1; 1:500@A3

AECOM

PROJECT

GLANMIRE ROADS
IMPROVEMENT
SCHEME

CLIENT



CONSULTANT

AECOM
DOUGLAS BUSINESS CENTRE
CARRIGALINE ROAD
DOUGLAS
CORK
Tel: +353 (0)21 436 5006
www.aecom.com

NOTES

KEY:

- ROAD SURFACE
- FOOTWAY
- PROPOSED PEDESTRIAN & CYCLE WAY
- PROPOSED ROAD MARKINGS
- LANDSCAPING TO REMAIN
- LANDSCAPING TO BE PROVIDED
- RAISED TABLE CROSSING
- BUFF TACTILE PAVING
- TACTILE PAVING
- TREES TO BE REMOVED
- TREES TO BE PROVIDED

ISSUE/REVISION

I/R	DATE	DESCRIPTION
0	26/02/2021	ISSUED FOR SECTION 38

PROJECT NUMBER

60559532

SHEET TITLE

SECTION 38 - RIVERSTOWN TO
HAZELWOOD ROAD CYCLE ROUTE
GA - SHEET 5 OF 6

SHEET NUMBER


60559532_SK_S38_GLAN_140.5

This drawing has been prepared for the use of AECOM's client. It may not be used, modified, reproduced or relied upon by third parties, except as agreed by AECOM or as required by law. AECOM accepts no responsibility, and denies any liability whatsoever, to any party that uses or relies on this drawing without AECOM's express written consent. Do not scale this document. All measurements must be obtained from the stated dimensions.

Filename: Z:\UK\IEORK\1\OBS\PR-237233_GLANMIRE_L\HAF\900_CAD_GIS\910_CAD\25-SKETCHES\SECTION 38 - GLANMIRE GREENWAY OPTION
2-NORTH\SIDE\60559532_SK_S38_GLAN_140.DWG
Last saved by: CONDONIM Last Plotted: 2021-02-24

Project Management Initials: Designer: KOS Checked: MC Approved: EOM ISO A1 594mm x 841mm

ORDNANCE SURVEY IRELAND LICENCE NO AR0064221
©ORDNANCE SURVEY IRELAND / GOVERNMENT OF IRELAND

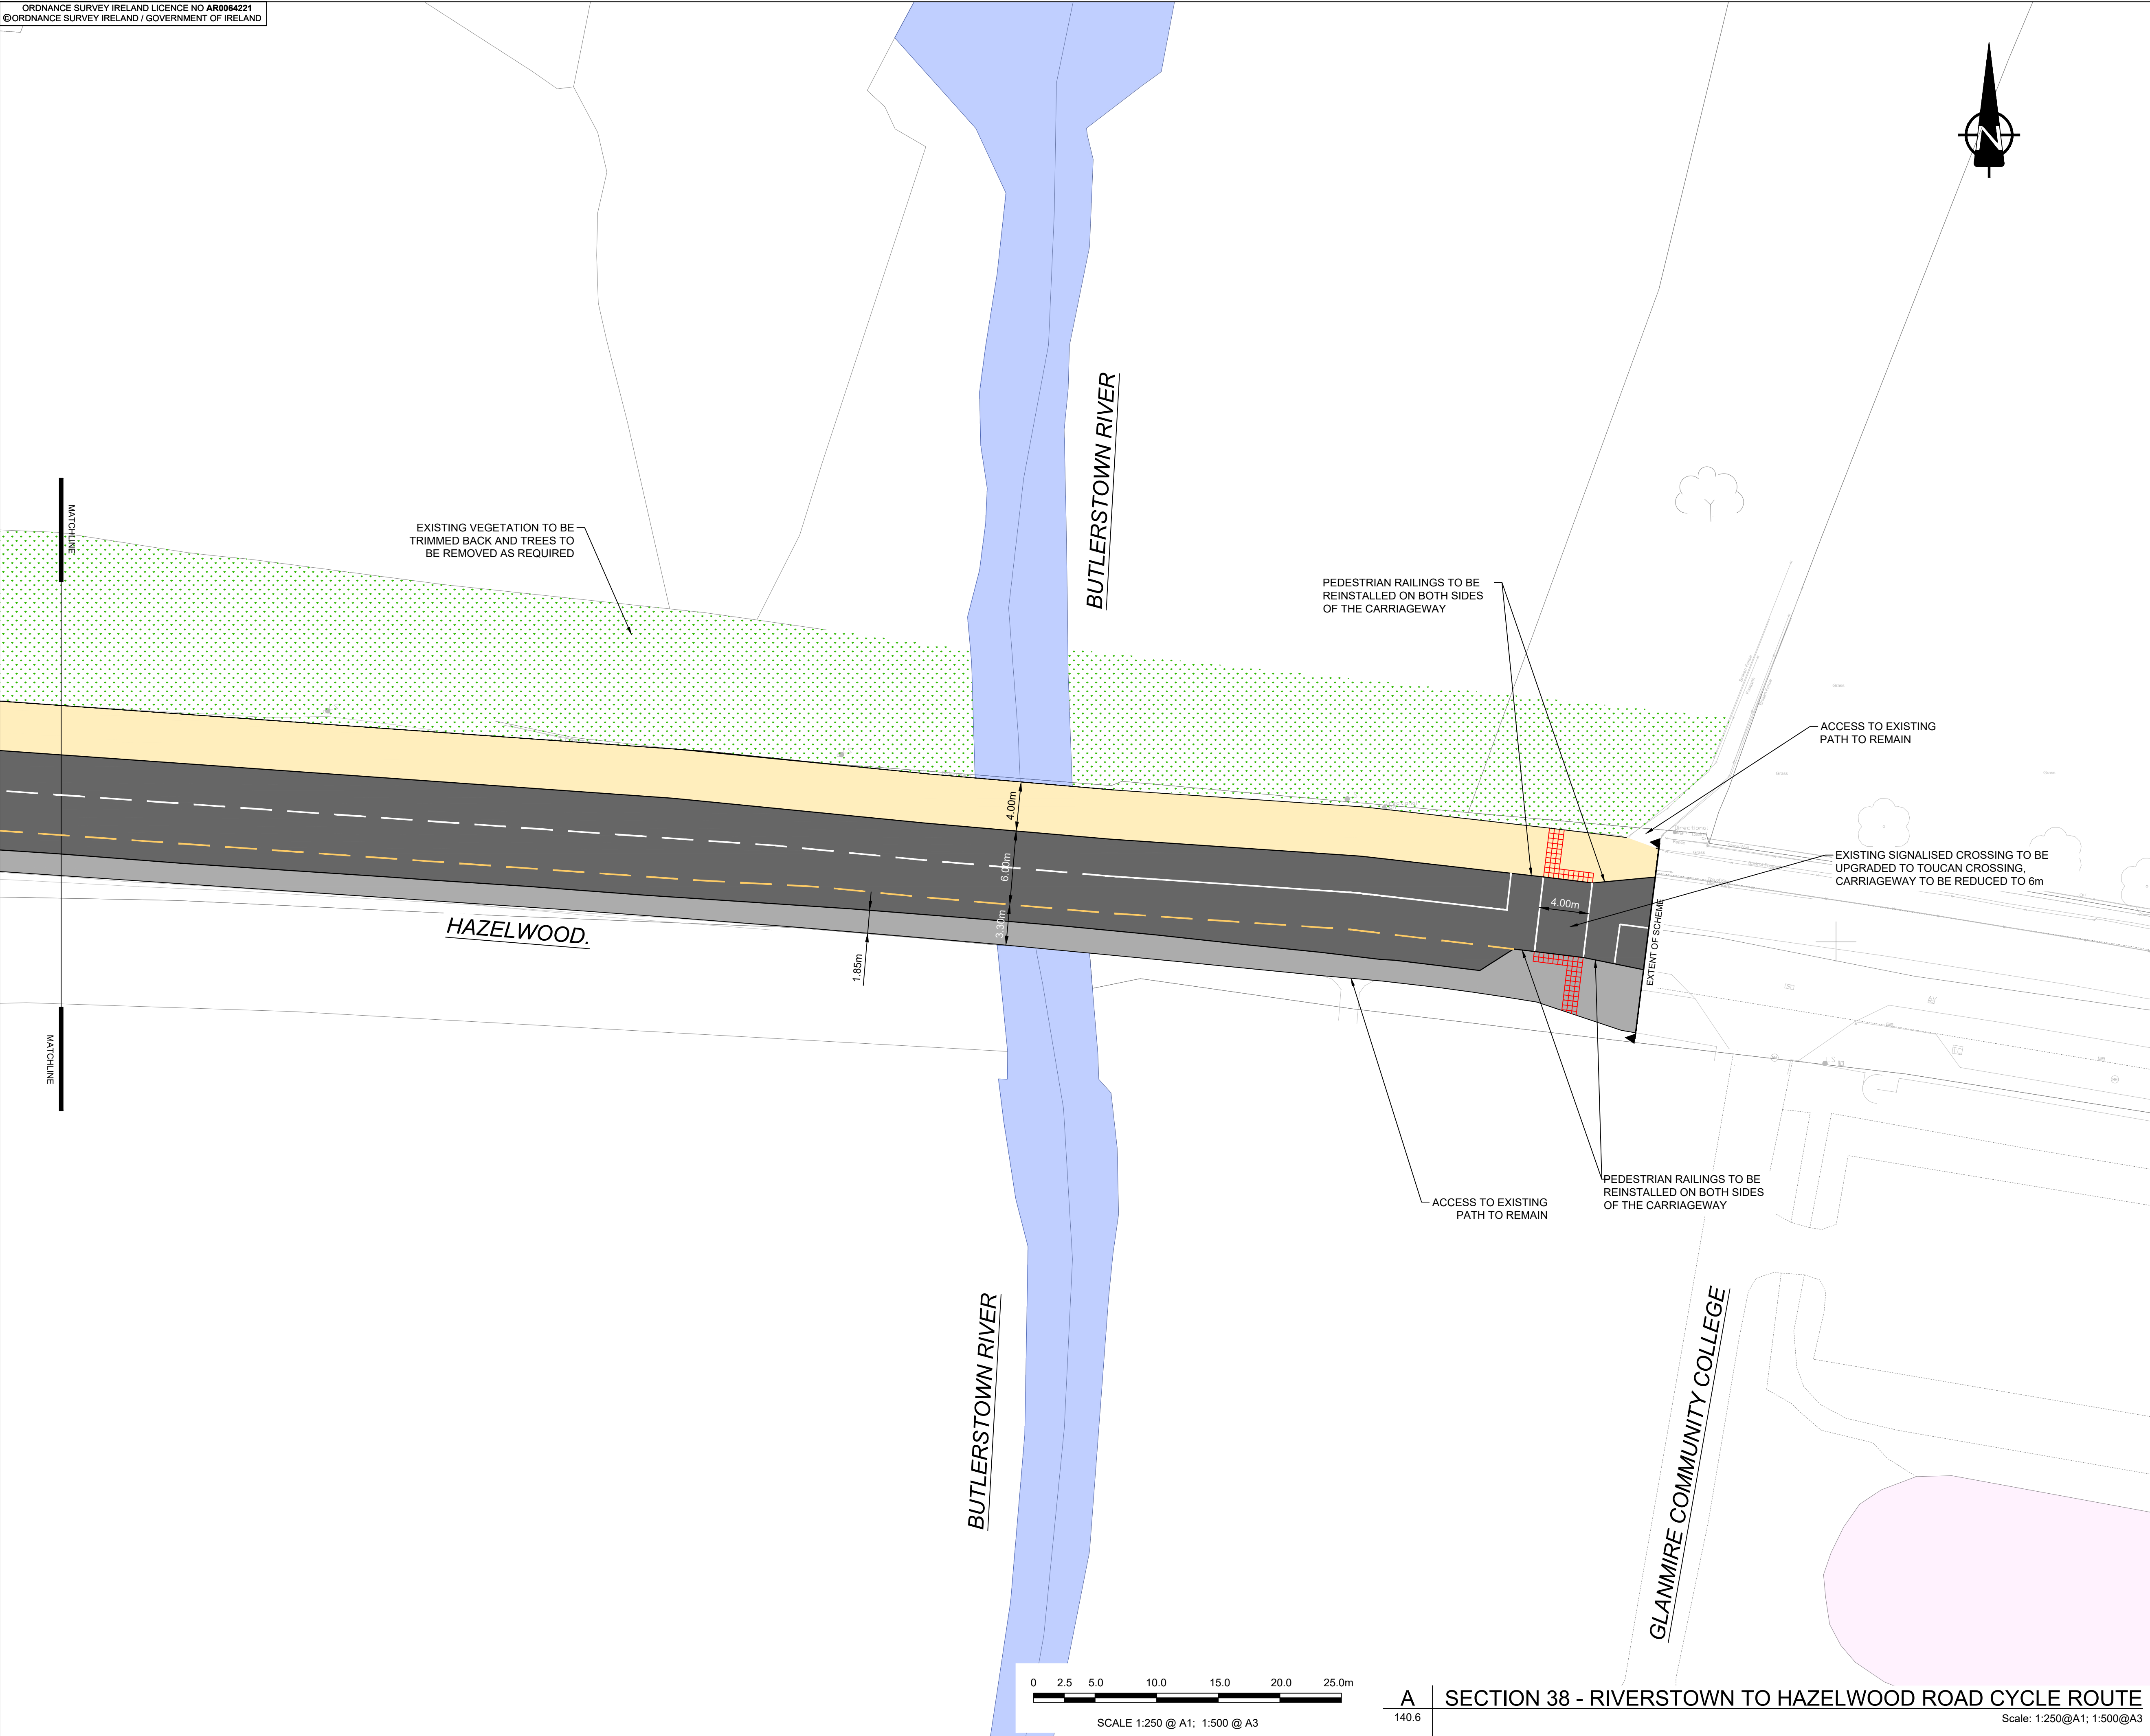

This drawing has been prepared for the use of AECOM's client. It may not be used, modified, reproduced or relied upon by third parties, except as agreed by AECOM or as required by law. AECOM accepts no responsibility, and denies any liability whatsoever, to any party that uses or relies on this drawing without AECOM's express written consent. Do not scale this document. All measurements must be obtained from the stated dimensions.

AECOM

PROJECT

GLANMIRE ROADS
IMPROVEMENT
SCHEME

CLIENT



CONSULTANT

AECOM
DOUGLAS BUSINESS CENTRE
CARRIGALINE ROAD
DOUGLAS
CORK
Tel: +353 (0)21 436 5006
www.aecom.com

NOTES

KEY:

- ROAD SURFACE
- FOOTWAY
- PROPOSED PEDESTRIAN & CYCLE WAY
- PROPOSED ROAD MARKINGS
- LANDSCAPING TO REMAIN
- LANDSCAPING TO BE PROVIDED
- RAISED TABLE CROSSING
- BUFF TACTILE PAVING
- TACTILE PAVING
- TREES TO BE REMOVED
- TREES TO BE PROVIDED

ISSUE/REVISION

I/R	DATE	DESCRIPTION
0	26/02/2021	ISSUED FOR SECTION 38

PROJECT NUMBER

60559532

SHEET TITLE

SECTION 38 - RIVERSTOWN TO HAZELWOOD ROAD CYCLE ROUTE
GA - SHEET 6 OF 6

SHEET NUMBER

60559532_SK_S38_GLAN_140.6