
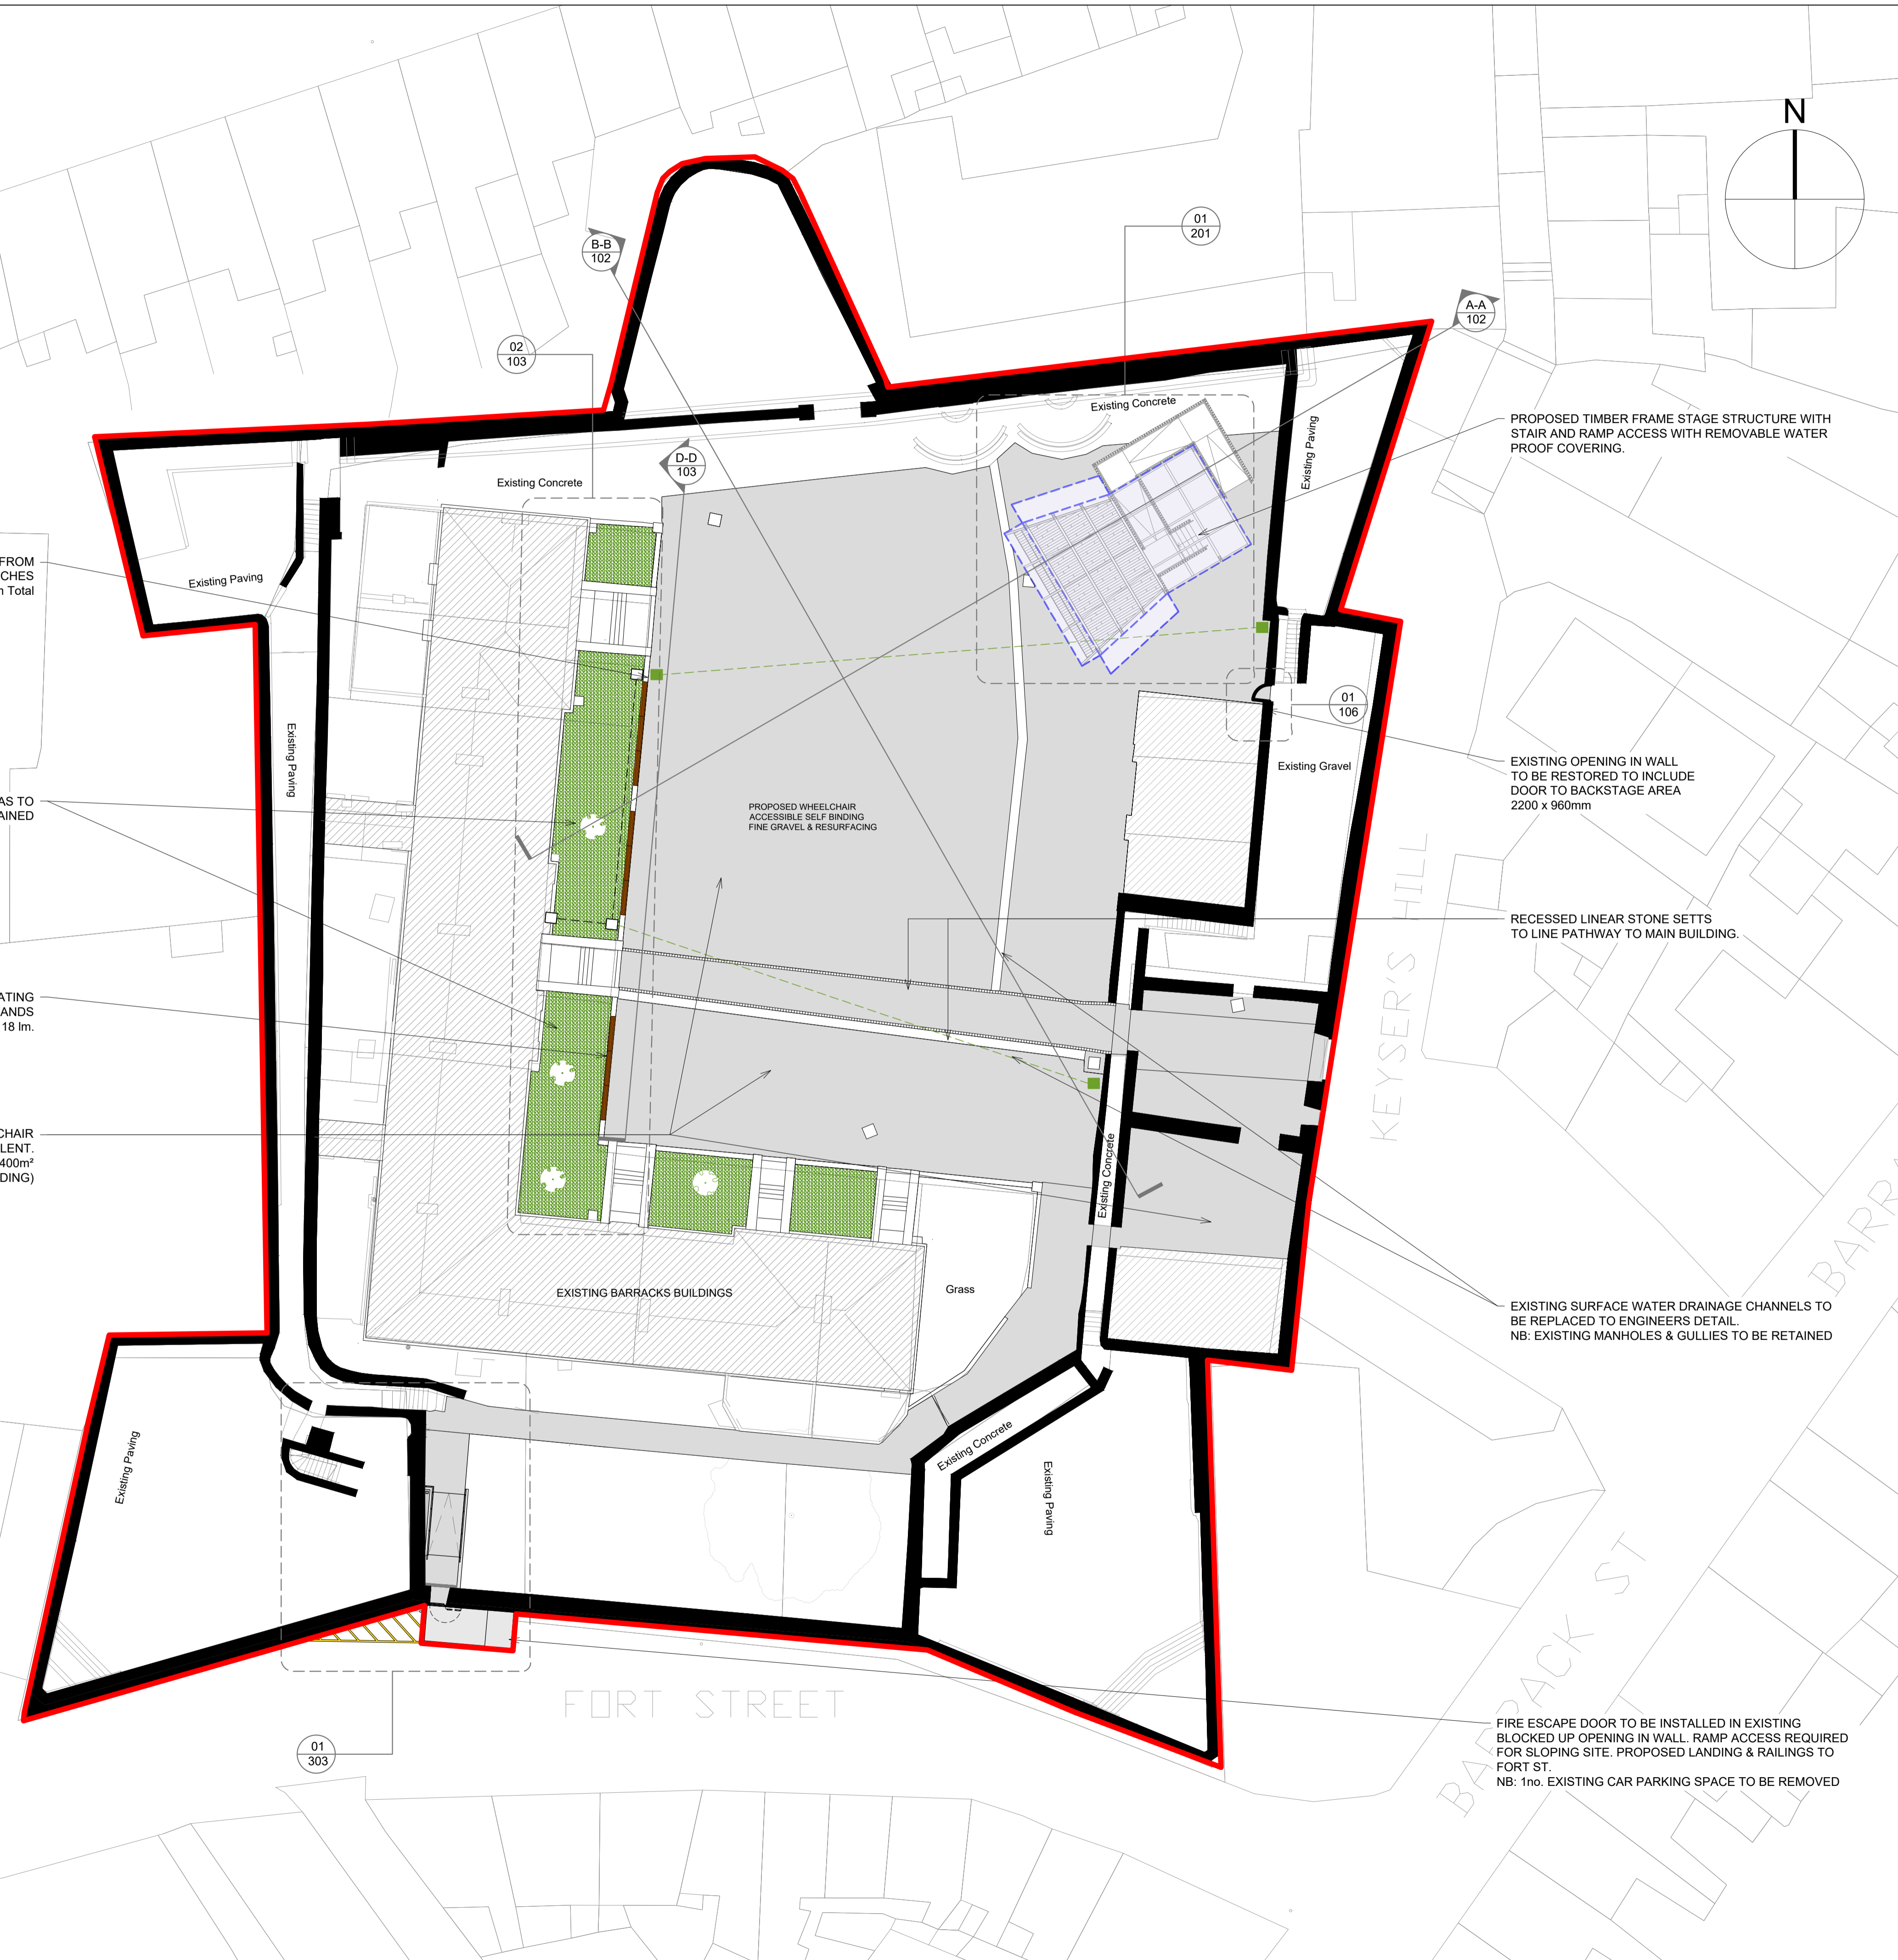


Do not scale from drawings. Use dimensioned figure only.
 Contractor to check all dimensions on site.
 City Architect to be informed of any discrepancies before work proceeds.

- Notes
- ELIZABETH FORT BOUNDARY LINE
 - - - REMOVABLE WATERPROOF COVERING AS PER SPECIFICATION
 - - - UNDERGROUND TRENCHING
 - LINEAR STONE SETTS
 - 63A 3 PHASE POWER OUTLET
 - RESURFACING AREA

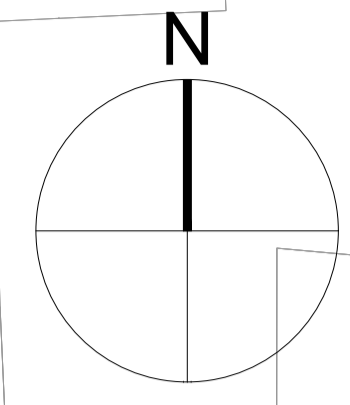

NEW ELECTRICAL POINTS EXTENDED FROM EXISTING VIA UNDERGROUND TRENCHES
 Approx: 65 Im Total

PROPOSED PLANTING ADDED TO EXISTING GREEN AREAS TO HORTICULTURIST SPEC. - EXISTING TREES MAINTAINED

PROPOSED PERIMETER TIMBER SEATING RETROFITTED TO EXISTING STONE UPSTANDS
 Approx 18 Im.

TARMAC & CONCRETE SURFACES REPLACED WITH WHEELCHAIR ACCESSIBLE SELF-BINDING FINE GRAVEL OR EQUIVALENT.
 Approx: 1,400m²
 (NB: SUBJECT TO ADDITIONAL FUNDING)

PROPOSED TIMBER FRAME STAGE STRUCTURE WITH STAIR AND RAMP ACCESS WITH REMOVABLE WATER PROOF COVERING.

EXISTING OPENING IN WALL TO BE RESTORED TO INCLUDE DOOR TO BACKSTAGE AREA
 2200 x 960mm

RECESSED LINEAR STONE SETTS TO LINE PATHWAY TO MAIN BUILDING.

EXISTING SURFACE WATER DRAINAGE CHANNELS TO BE REPLACED TO ENGINEERS DETAIL.
 NB: EXISTING MANHOLES & GULLIES TO BE RETAINED

FIRE ESCAPE DOOR TO BE INSTALLED IN EXISTING BLOCKED UP OPENING IN WALL. RAMP ACCESS REQUIRED FOR SLOPING SITE. PROPOSED LANDING & RAILINGS TO FORT ST.
 NB: 1no. EXISTING CAR PARKING SPACE TO BE REMOVED

Rev.	Description	Date

CITY ARCHITECT'S DEPARTMENT

Telephone 021 4924335
 Facsimile 021 4924609
 E-mail city_architect@corkcity.ie

TONY DUGGAN, CITY ARCHITECT
 CORK CITY COUNCIL, CITY HALL, CORK

- Team Leader
 Project Architects CORK CITY ARCHITECTS DEPARTMENT
 Project Technicians CORK CITY ARCHITECTS DEPARTMENT
 Project Supervisor CORK CITY ARCHITECTS DEPARTMENT
 Quantity Surveyor
 Civil/Structural Consultant HORGAN LYNCH CONSULTING ENGINEERS
 M & E Consultant
 Landscape Architect
 Fire Consultant EAMON O'BOYLE ASSOCIATES

Title	Scale	1:200 @ A1
	Date	FEB 2022
	Drawn By	KB
	Checked By	EMC
Plotties Ref.		

Drawing Status	Job No.	Drawing No.	Rev.
PART 8		101	

Project
**ELIZABETH FORT
 OUTDOOR PUBLIC REALM UPGRADES**