



Do not scale from drawings. Use dimensioned figure only.
 Contractor to check all dimensions on site.
 City Architect to be informed of any discrepancies before work proceeds.

- Notes
- ELIZABETH FORT BOUNDARY LINE
 - - - REMOVABLE WATERPROOF COVERING AS PER SPECIFICATION

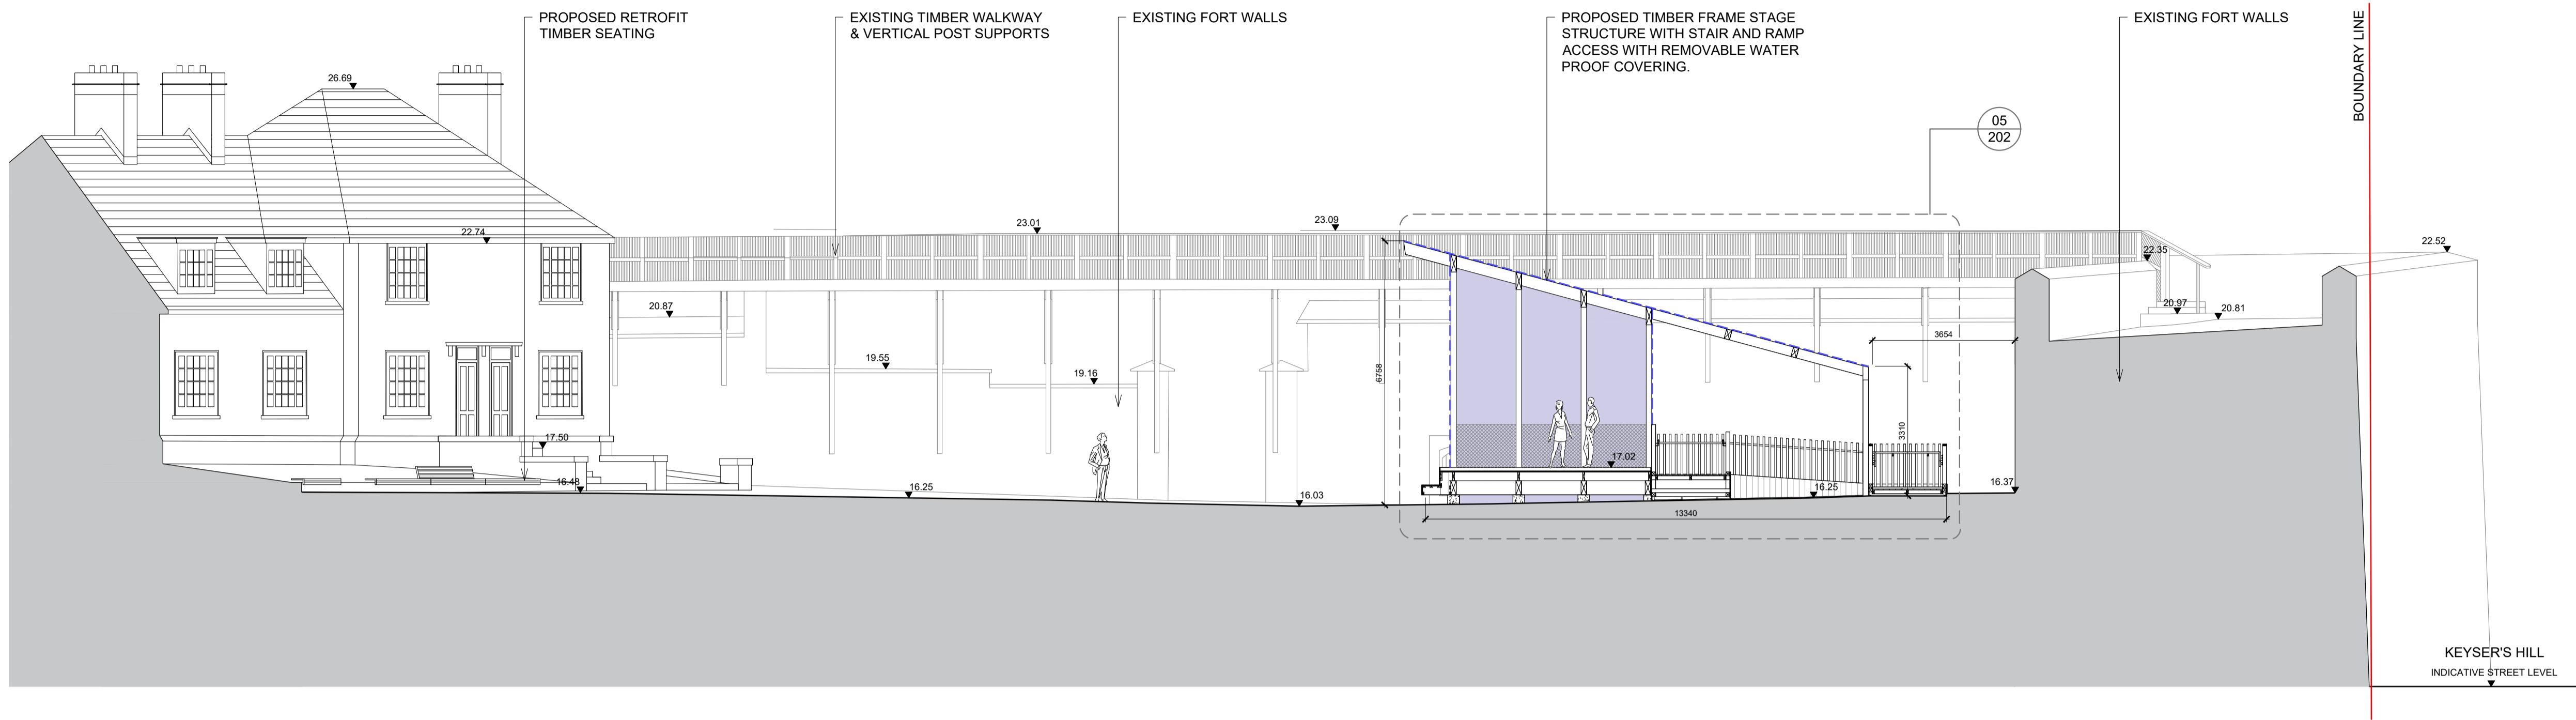

01 SECTION 'A-A' - MAIN COURTYARD AND PROPOSED STAGE
 102 1:100

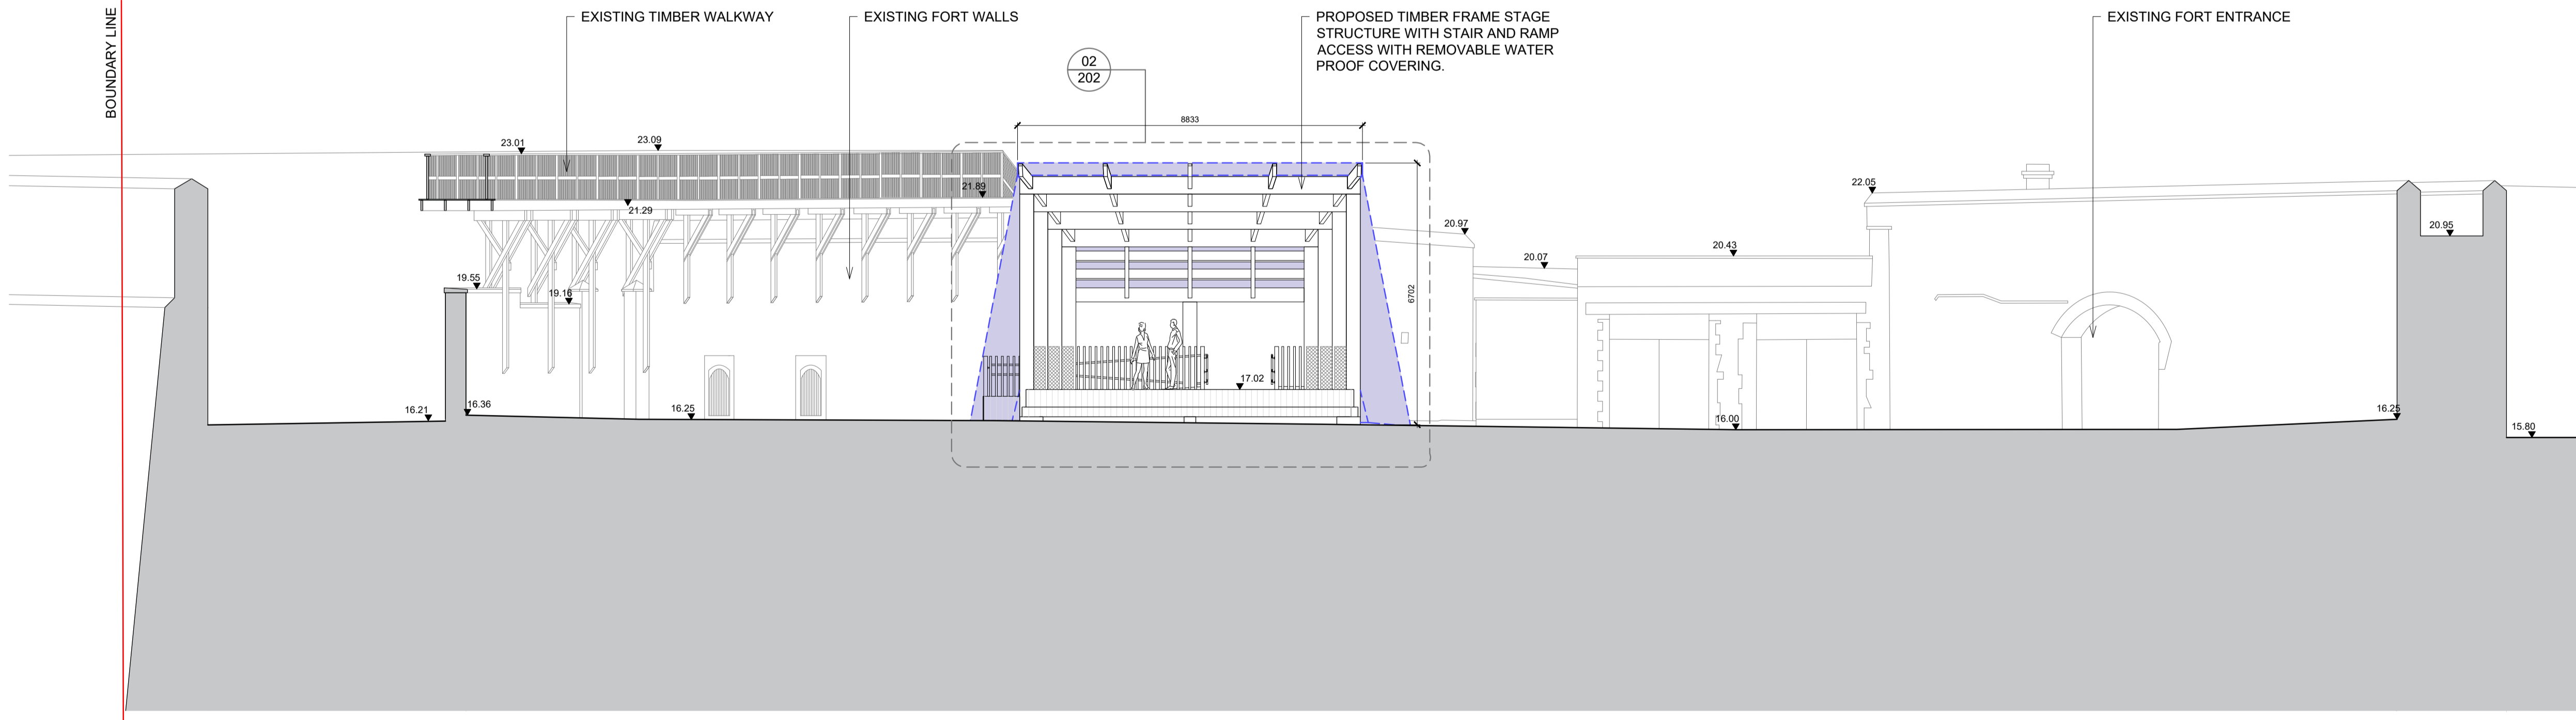


02 SECTION 'B-B' - MAIN COURTYARD AND PROPOSED STRUCTURES
 102 1:100

Rev.	Description	Date

CITY ARCHITECT'S DEPARTMENT

Telephone 021 4924335
 Facsimile 021 4924609
 E-mail city_architect@corkcity.ie

TONY DUGGAN, CITY ARCHITECT
 CORK CITY COUNCIL, CITY HALL, CORK

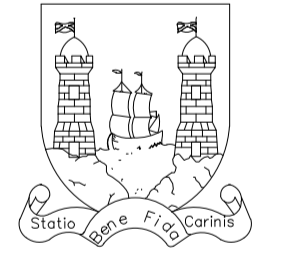

- Team Leader
- Project Architects CORK CITY ARCHITECTS DEPARTMENT
 - Project Technicians CORK CITY ARCHITECTS DEPARTMENT
 - Project Supervisor CORK CITY ARCHITECTS DEPARTMENT
 - Quantity Surveyor
 - Civil/Structural Consultant HORGAN LYNCH CONSULTING ENGINEERS
 - M & E Consultant
 - Landscape Architect
 - Fire Consultant EAMON O'BOYLE ASSOCIATES

Title PROPOSED STAGE SITE SECTIONS	Scale	1:100 @ A1
	Date	MARCH 2022
	Drawn By	KB
	Checked By	EMC
Plotfiles Ref.		

Drawing Status	Job No.	Drawing No.	Rev.
PART 8		102	

Project
**ELIZABETH FORT
 OUTDOOR PUBLIC REALM UPGRADES**