
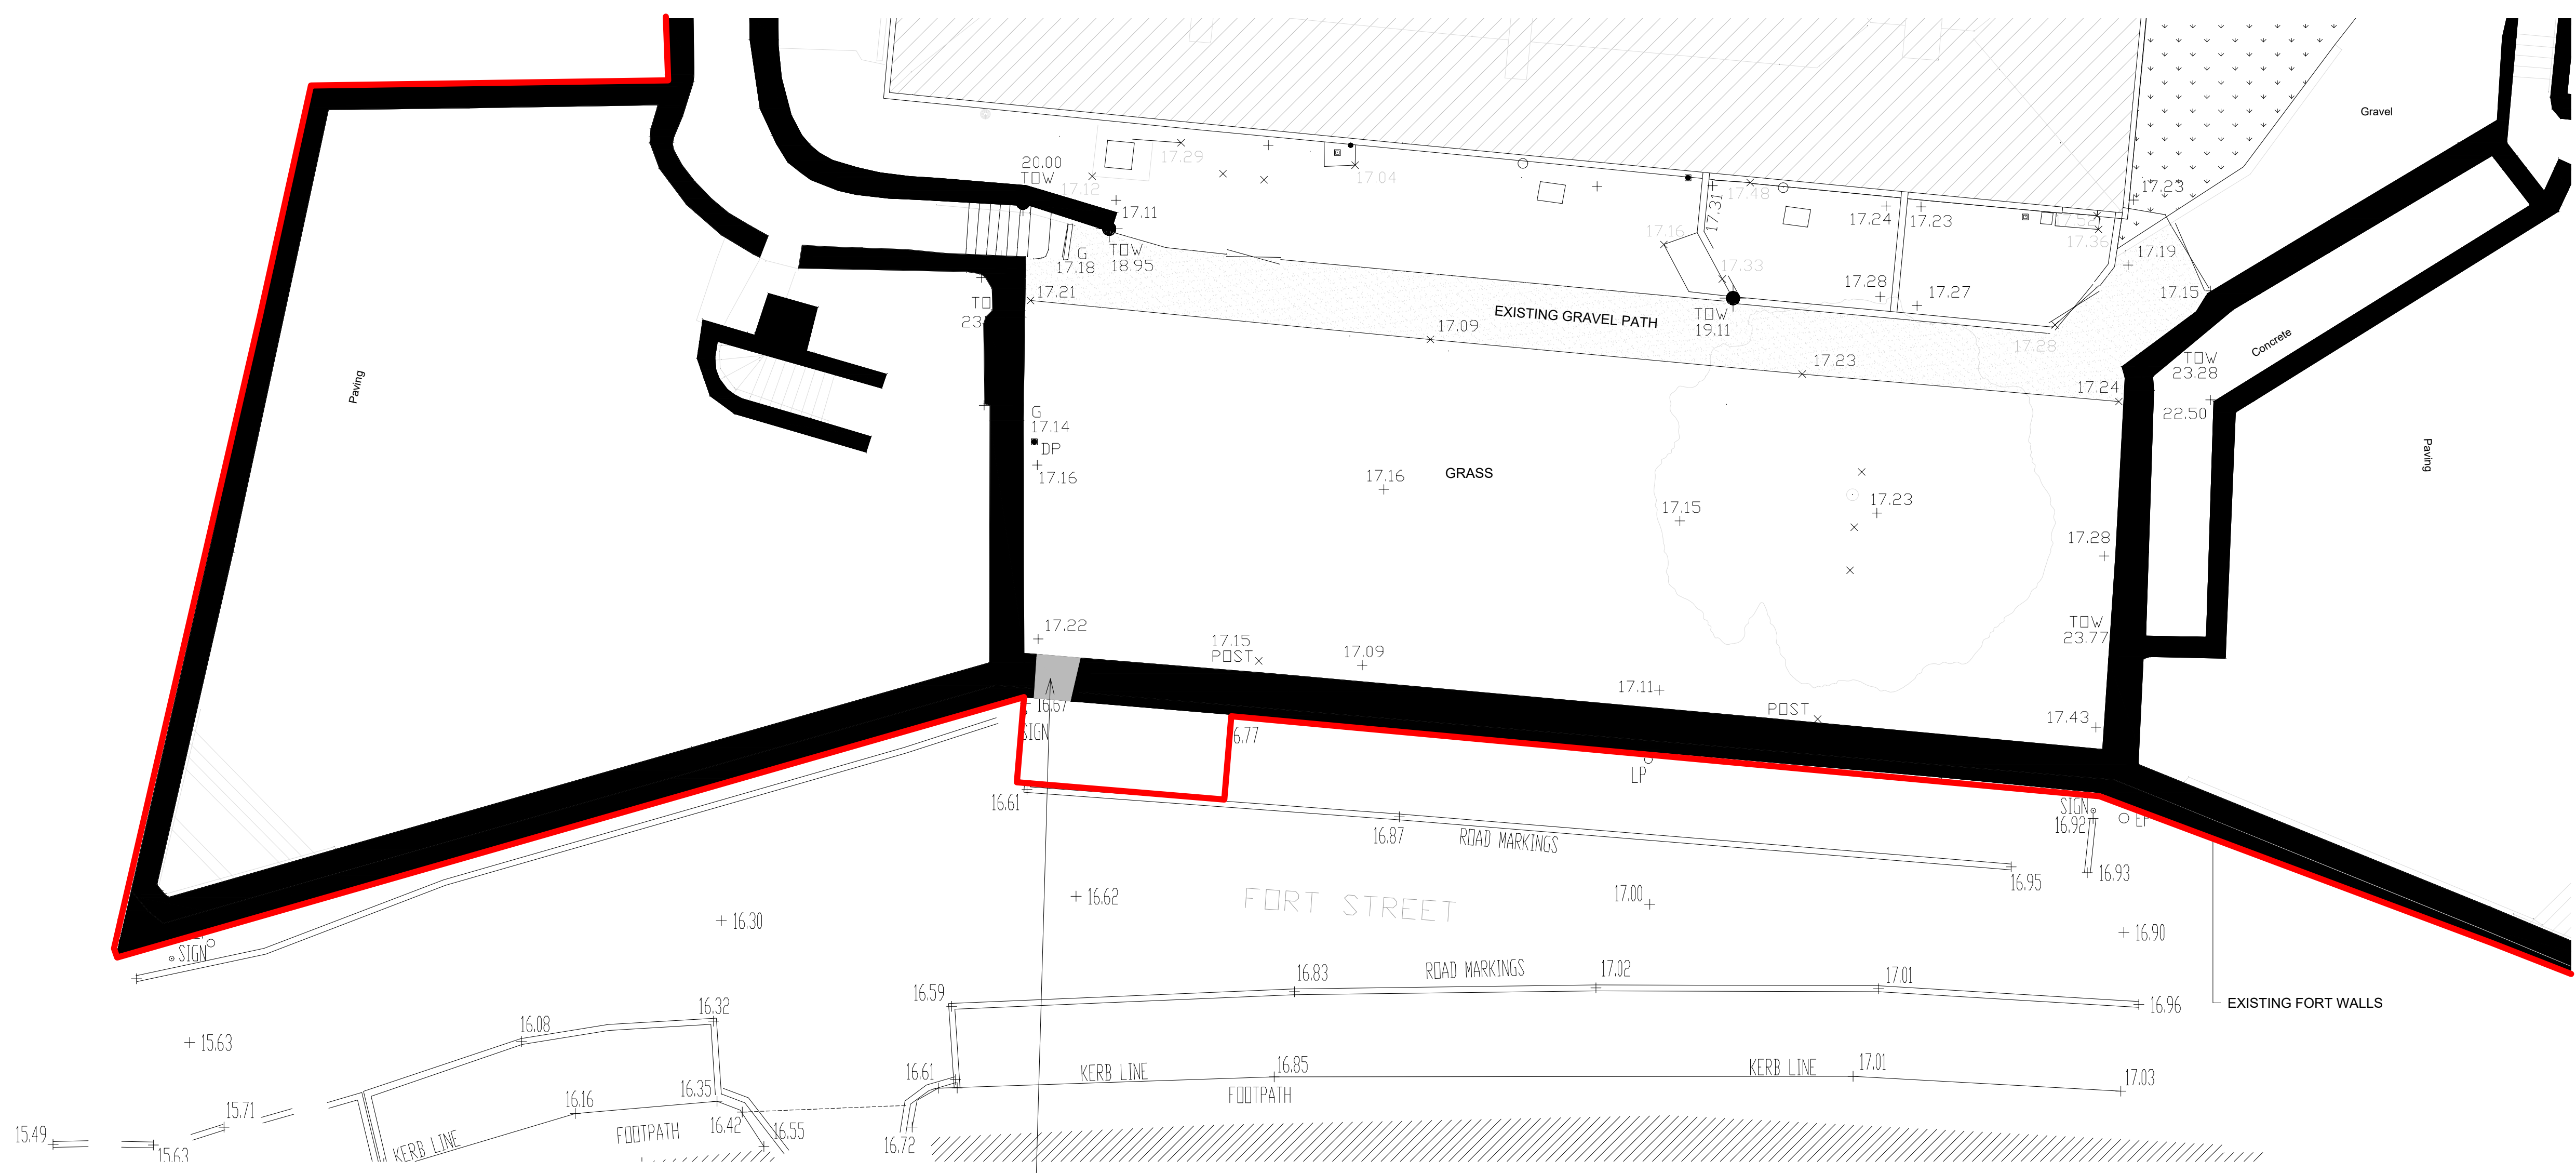


Do not scale from drawings. Use dimensioned figure only.
 Contractor to check all dimensions on site.
 City Architect to be informed of any discrepancies before work proceeds.

Notes

 ELIZABETH FORT BOUNDARY LINE




01 EXISTING PLAN SURVEY
 301 1:100

EXISTING BLOCKED UP
 ENTRANCE TO BE REOPENED AS
 EMERGENCY EXIT TO
 CONSERVATION ENGINEER'S
 SPECIFICATION AND DETAIL


Rev.	Description	Date



02 EXTERNAL VIEWS OF EXISTING WALL OPE
 301 1:20

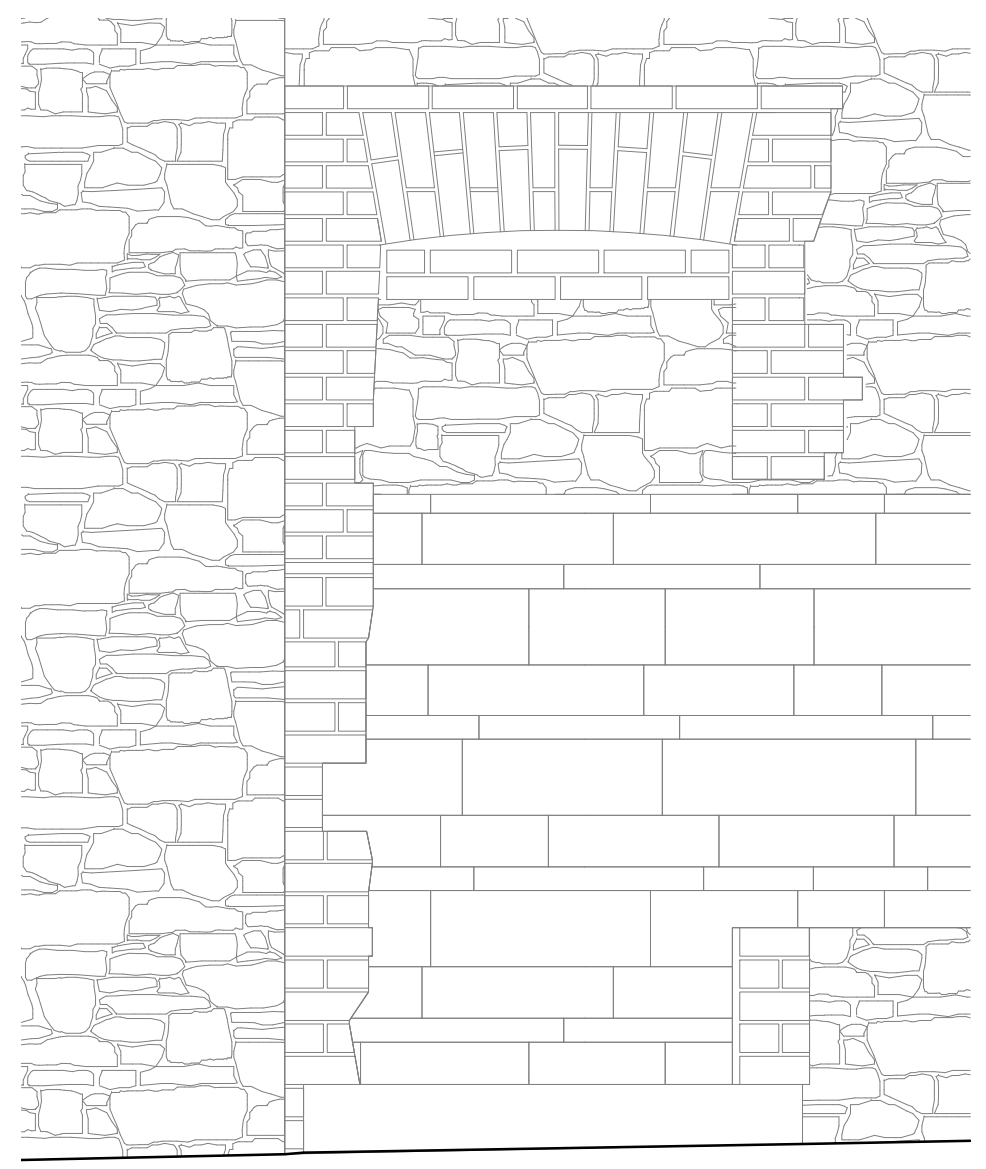


03 INTERNAL VIEWS OF EXISTING WALL OPE
 301 1:20

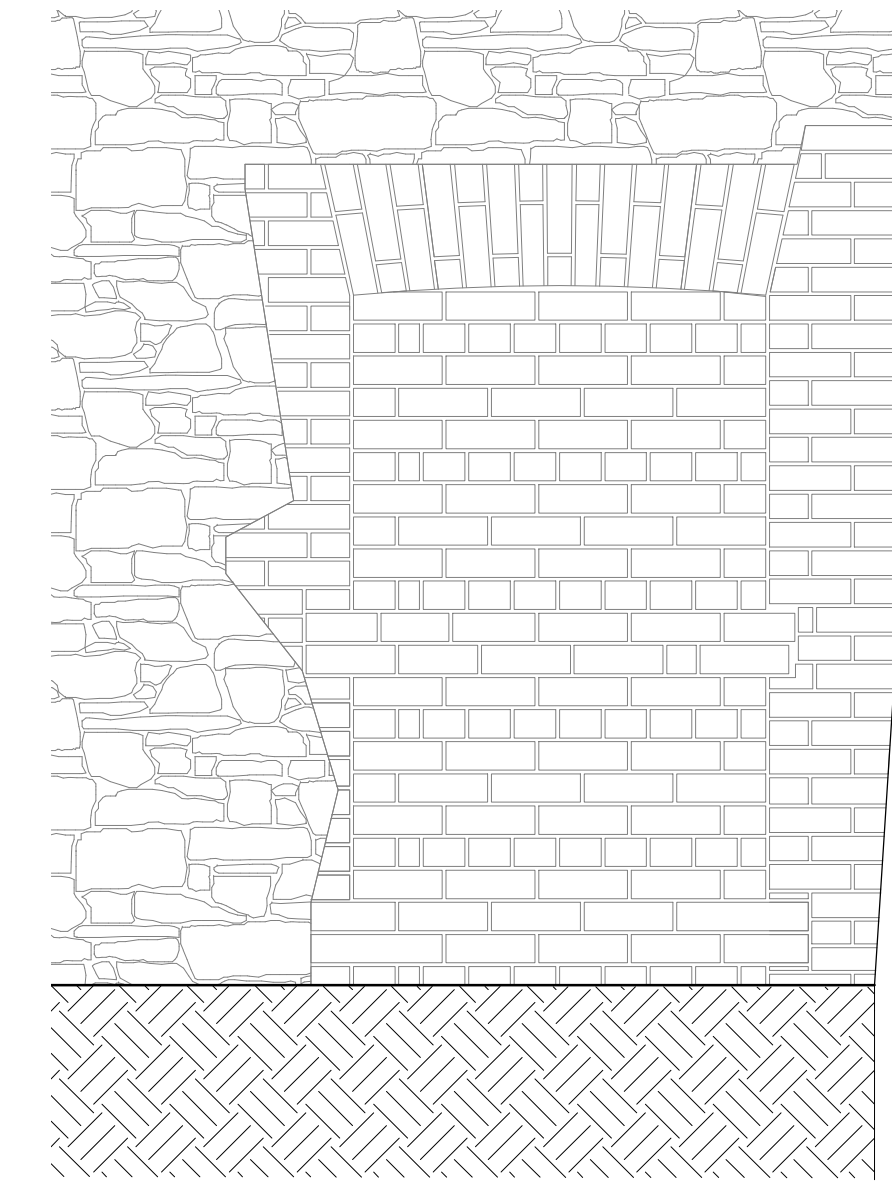

CITY ARCHITECT'S DEPARTMENT

Telephone 021 4924335
 Facsimile 021 4924609
 E-mail city_architect@corkcity.ie

TONY DUGGAN, CITY ARCHITECT
 CORK CITY COUNCIL, CITY HALL, CORK

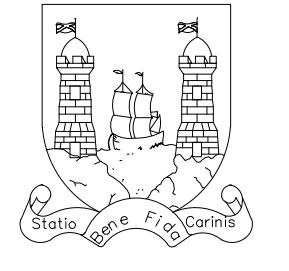

- Team Leader
 Project Architects CORK CITY ARCHITECTS DEPARTMENT
 Project Technicians CORK CITY ARCHITECTS DEPARTMENT
 Project Supervisor CORK CITY ARCHITECTS DEPARTMENT
 Quantity Surveyor
 Civil/Structural Consultant HORGAN LYNCH CONSULTING ENGINEERS
 M & E Consultant
 Landscape Architect
 Fire Consultant EAMON O'BOYLE ASSOCIATES

Title	Scale	1:100, 1:20 @ A1
EXISTING PLAN AND ELEVATIONS OF PROPOSED ESCAPE ROUTE LOCATION	Date	MARCH 2022
	Drawn By	KB
	Checked By	EMC
	Plotfiles Ref.	

Drawing Status	Job No.	Drawing No.	Rev.
PART 8		301	

Project
 ELIZABETH FORT - NEW EMERGENCY EXIT