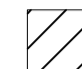


LEGEND

Taking in Charge (TIC) Boundary

 Area to be TIC

 Road Area

 Grass Area


 Foot Path Area

 225 Ø Storm Sewer Drainage

 150 Ø Foul Sewer Drainage

 Water Main

 Public Lighting

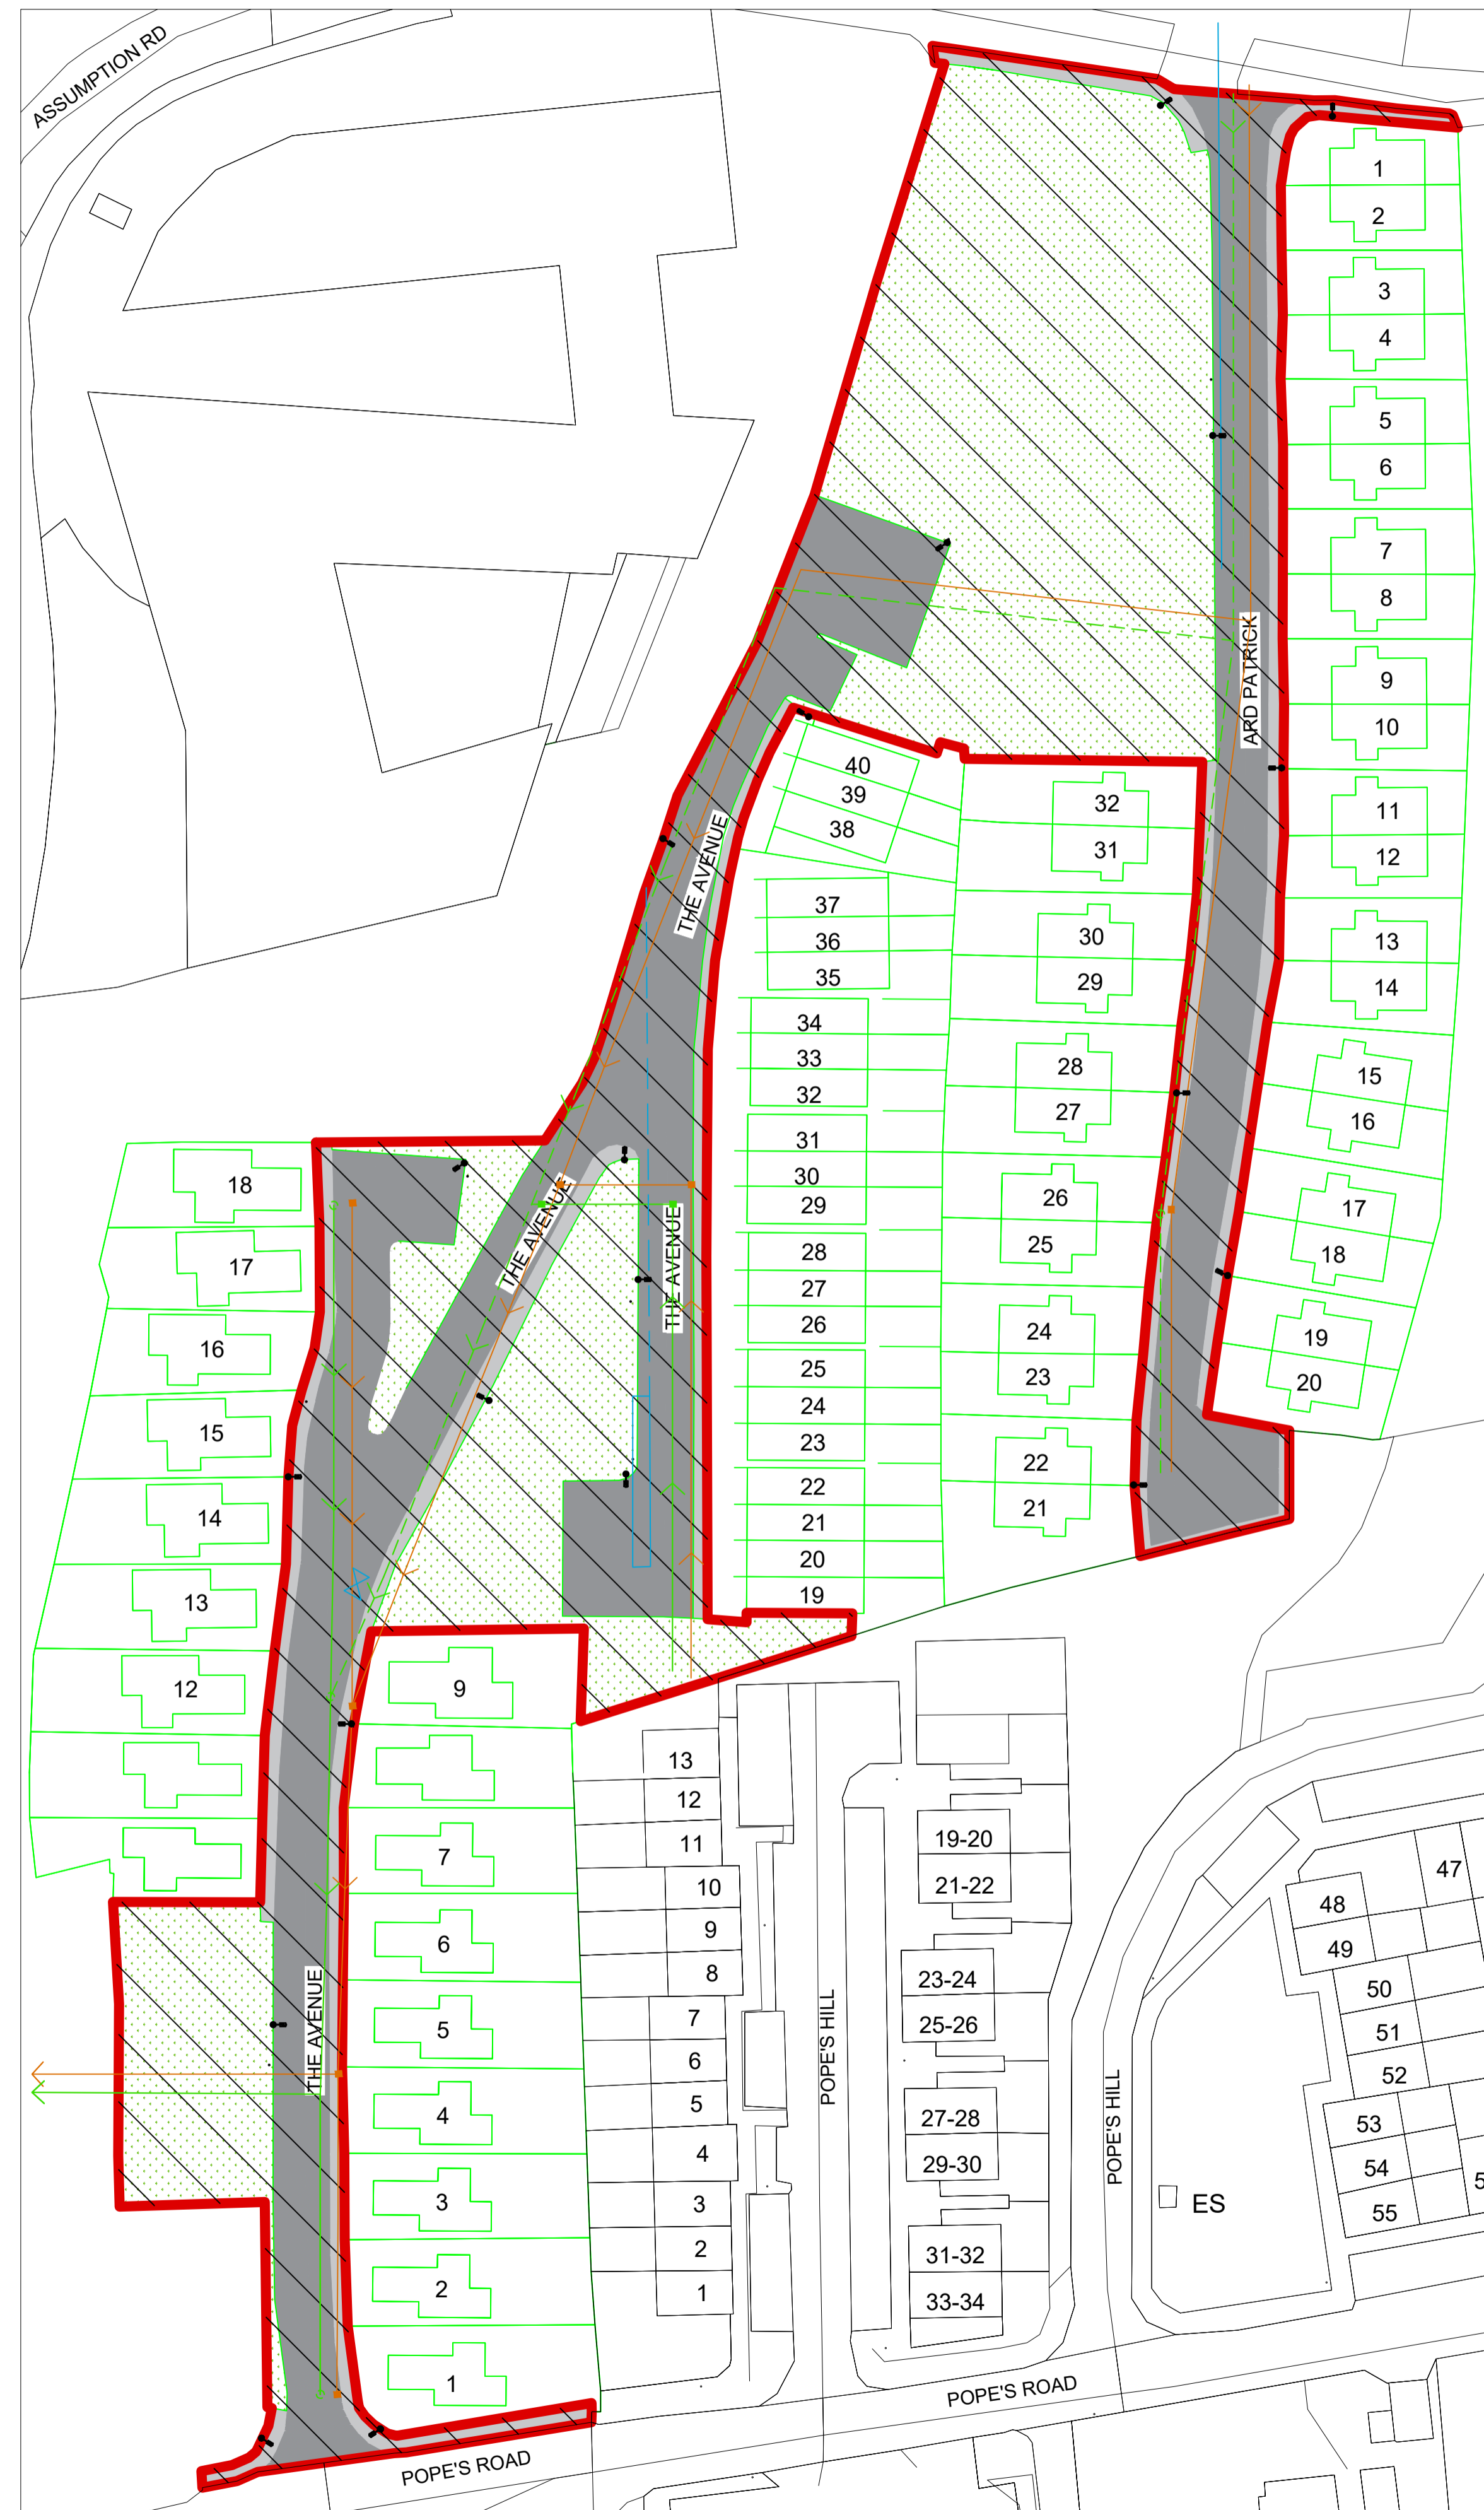

SITE LOCATION MAP 1:1000




Scale 1:500 @ A1



COMMUNITY, CULTURE & PLACEMAKING

Economic Development (021) 4924564
 Development Management (021) 4924328
 Planning Policy (021) 4924086

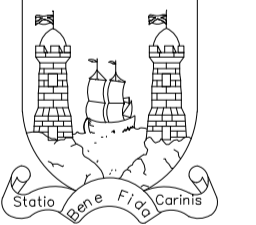

Web: www.corkcity.ie
 E-mail: planning@corkcity.ie

Address
**Ard Patrick
 Susie's Field
 Assumption Road
 Blackpool
 Cork**

| | | |
|---|----------------|------------|
| Title | Scale | 1/500 @ A1 |
| Ard Patrick Area to be Taken in Charge | Date | 4/05/2022 |
| | Drawn By | AK |
| | Checked By | VF |
| | Plottiles Ref. | |

| | | | |
|----------------|---------|-------------|------|
| Drawing Status | Job No. | Drawing No. | Rev. |
| TIC | JOB_NO | 01 | REV |

Project
Ard Patrick - Taking in Charge