
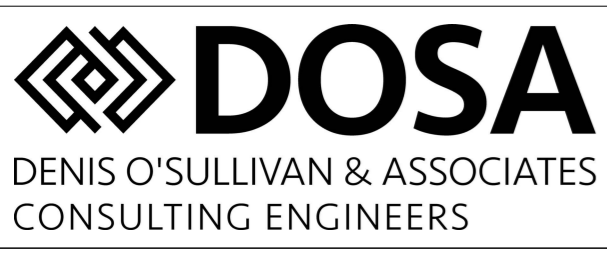


Legend:

Wastewater Details:		Document No. IW-CDS-5030-01
	Denotes Foul Pipe	Trench Backfill & Bearing : STD-WW-07
	Denotes Foul Manhole	Concrete Bed, Haunch & Surround to Waste Water : STD-WW-08
	Denotes Ex. Foul Sewer	Pre-cast Concrete Manhole : STD-WW-10
Storm Water Details:		Document No. IW-CDS-5030-01
	Denotes Connection Pipe	Drain & Service Connection Pipework : STD-WW-03
	Denotes Storm Pipe	Typical Sewer / Service pipe Connection : STD-WW-04
	Denotes Storm Manhole	Trench Backfill & Bearing : STD-WW-07
	Denotes Storm Manhole	Concrete Bed, Haunch & Surround to Waste Water : STD-WW-08
	Road Gully	Pre-cast Concrete Manhole : STD-WW-10
	Denotes Ex. Storm Sewer	

Note: Refer to Irish Water Standard Details Drawings Document No. IW-CDS-5030-01

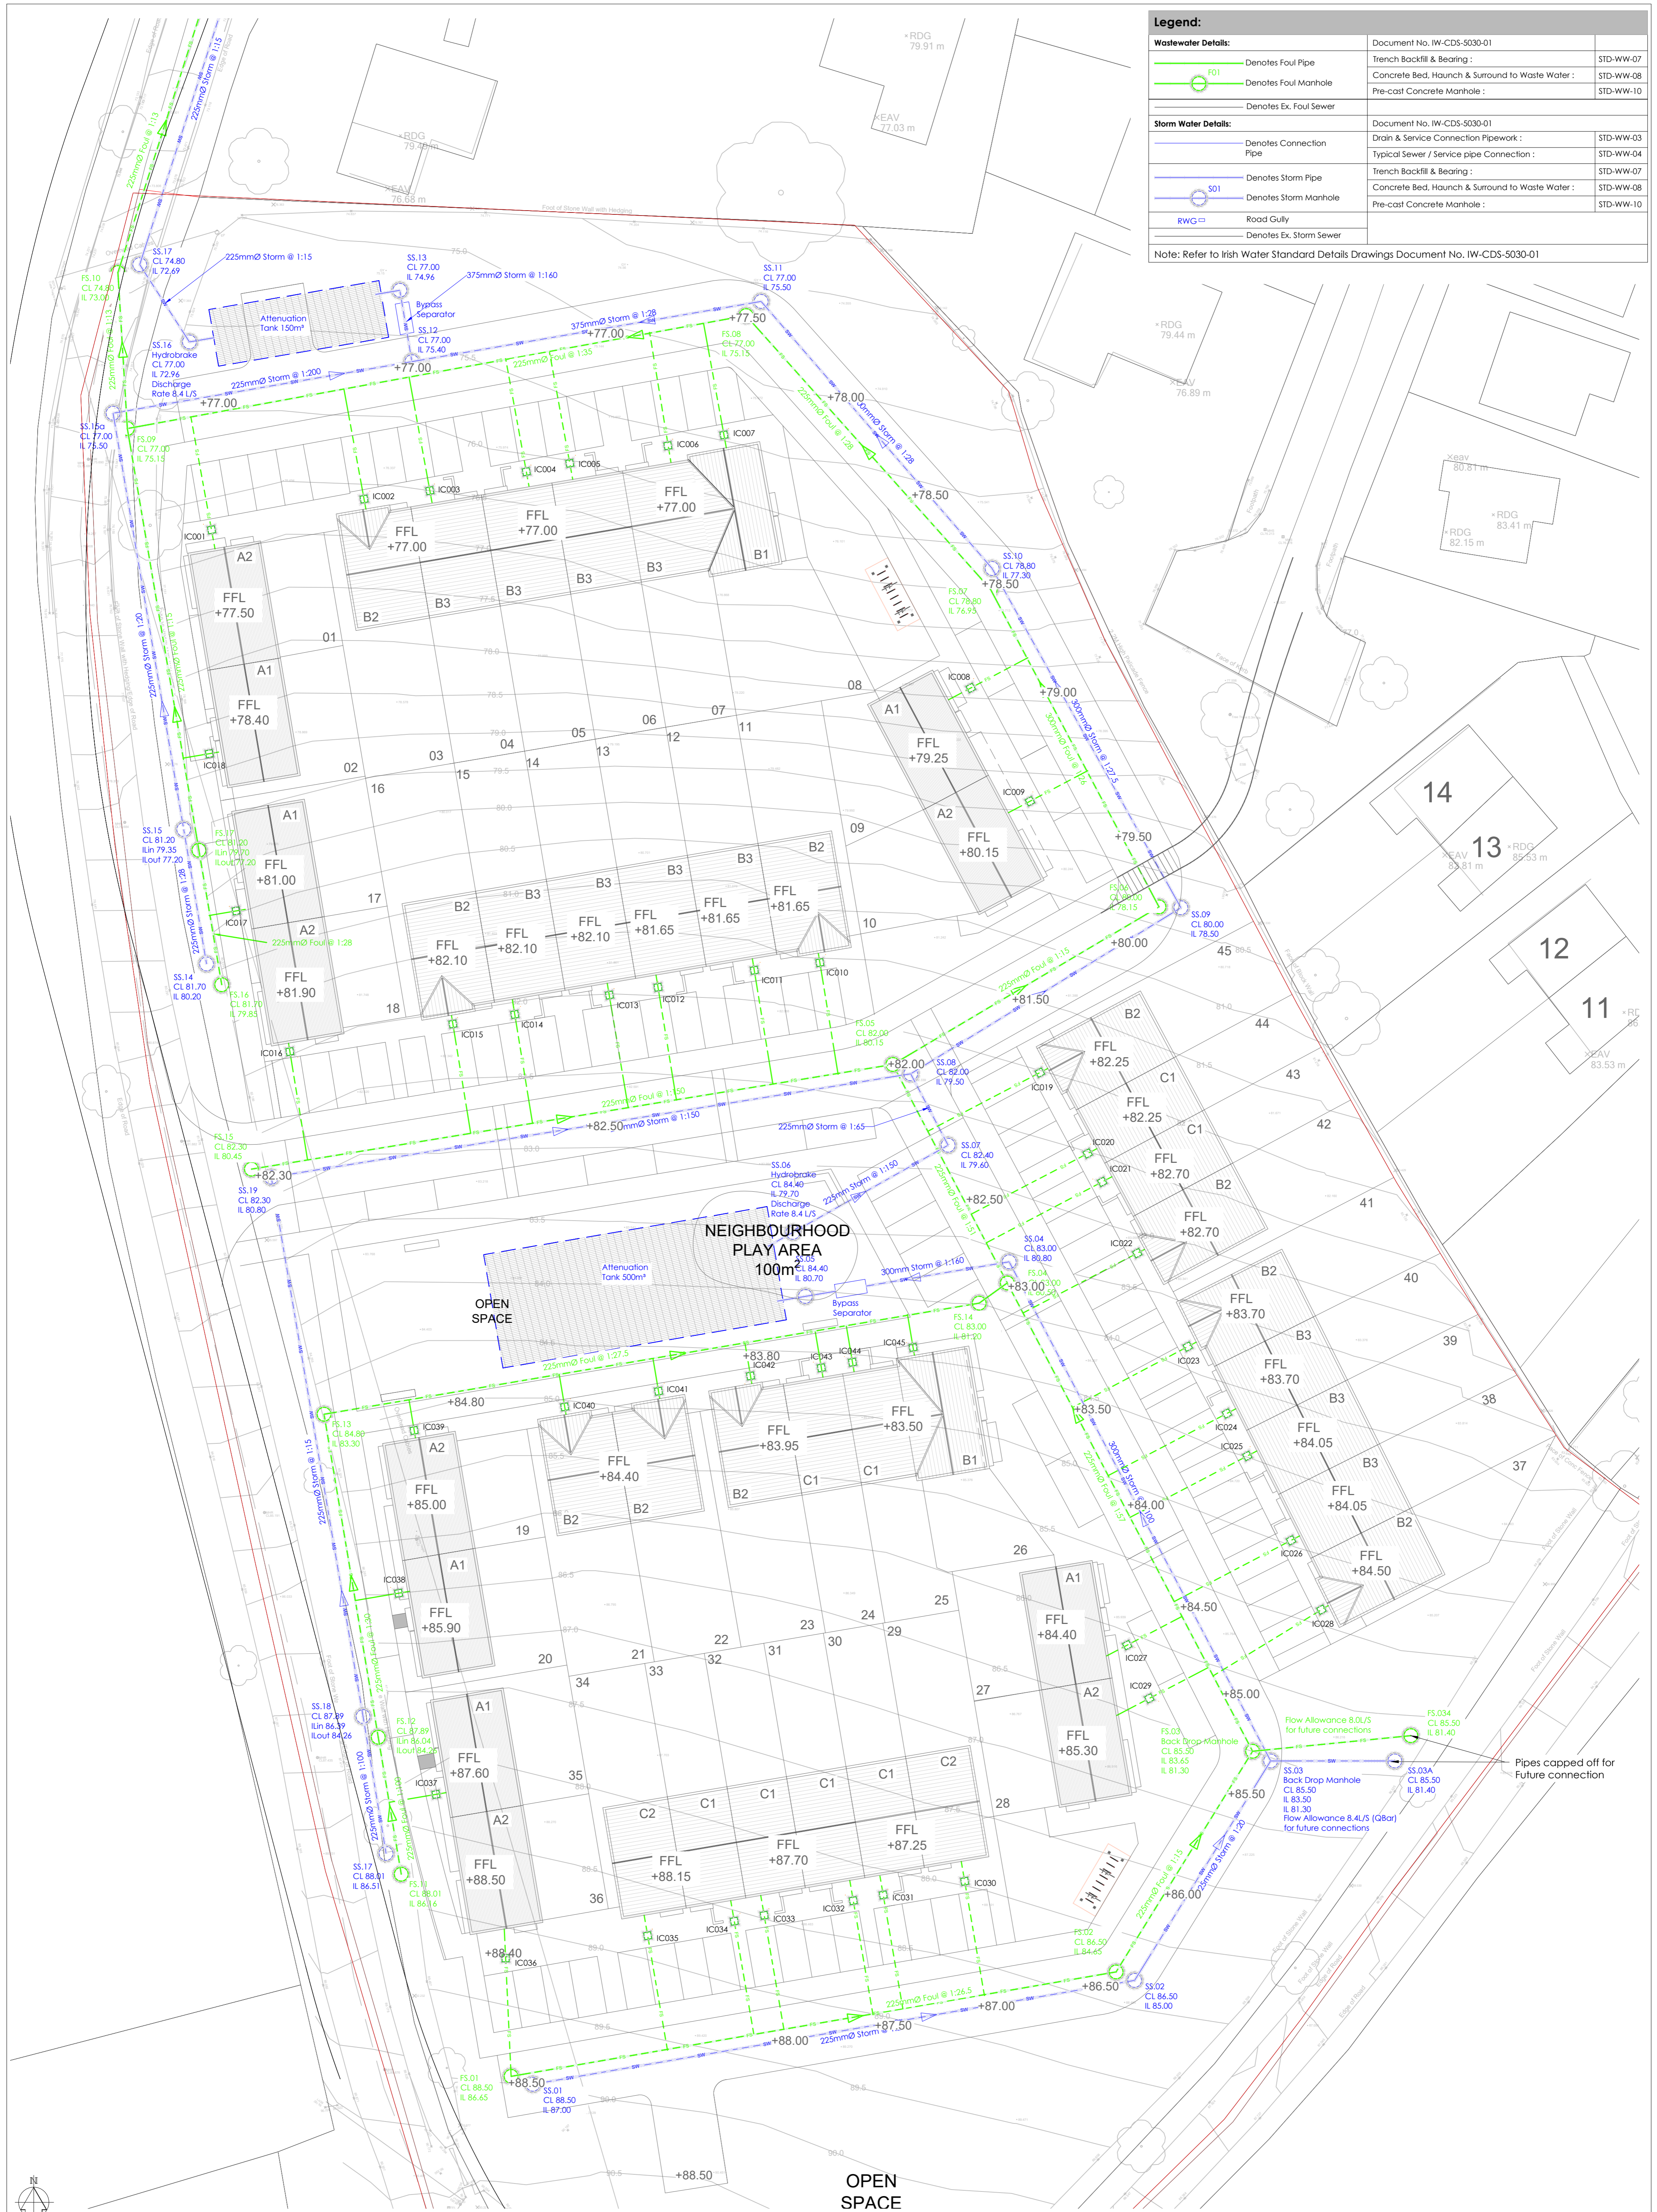

Joyce House
Barrack Square
Ballincollig
Co Cork
P31 KP84

021 4871781
info@dosa.ie
www.dosa.ie

© THIS DRAWING & COPYRIGHT, NO PART OF THIS DOCUMENT MAY BE REPRODUCED OR TRANSMITTED IN ANY FORM OR STORED IN ANY RETRIEVAL SYSTEM OF ANY NATURE WITHOUT THE WRITTEN PERMISSION OF THE ENGINEER AS COPYRIGHT HOLDER EXCEPT AS AGREED FOR USE ON THE PROJECT FOR WHICH THIS DOCUMENT WAS ORIGINALLY ISSUED.

REV.	DRAWN	CHKD	APPRVD	DATE	DETAILS
E	G.S.	S.O.D.	C.O.S.	16.06.22	Issued For Information
D	T.A.	S.O.D.	C.O.S.	09.06.22	Issued For Information
C	T.A.	S.O.D.	C.O.S.	08.06.22	Issued For ITCD Cork City Council
B	S.M.	S.O.D.	C.O.S.	19.01.22	Issued For ITCD Cork City Council
A	E.C.	B.O.S.	C.O.S.	12.08.21	Issued For ITPD Cork City Council

CLIENT	Lehenaghmore, Cork.
PROJECT	Lehenaghmore, Cork.

DRAWING TITLE		Proposed Storm And Foul Drainage (1 of 2)	
SHEET	A1	SCALE	1:250
PROJECT NO.	6159	DRAWING NO.	5020
STATUS/ISSUE	E		