




REFER TO INDEX SHEET FOR NOTES REGARDING DESIGN RESPONSIBILITY & RISK ASSESSMENT			
Uisce Éireann - Irish Water	Uisce Éireann - Irish Water	Uisce Éireann - Irish Water	Uisce Éireann - Irish Water

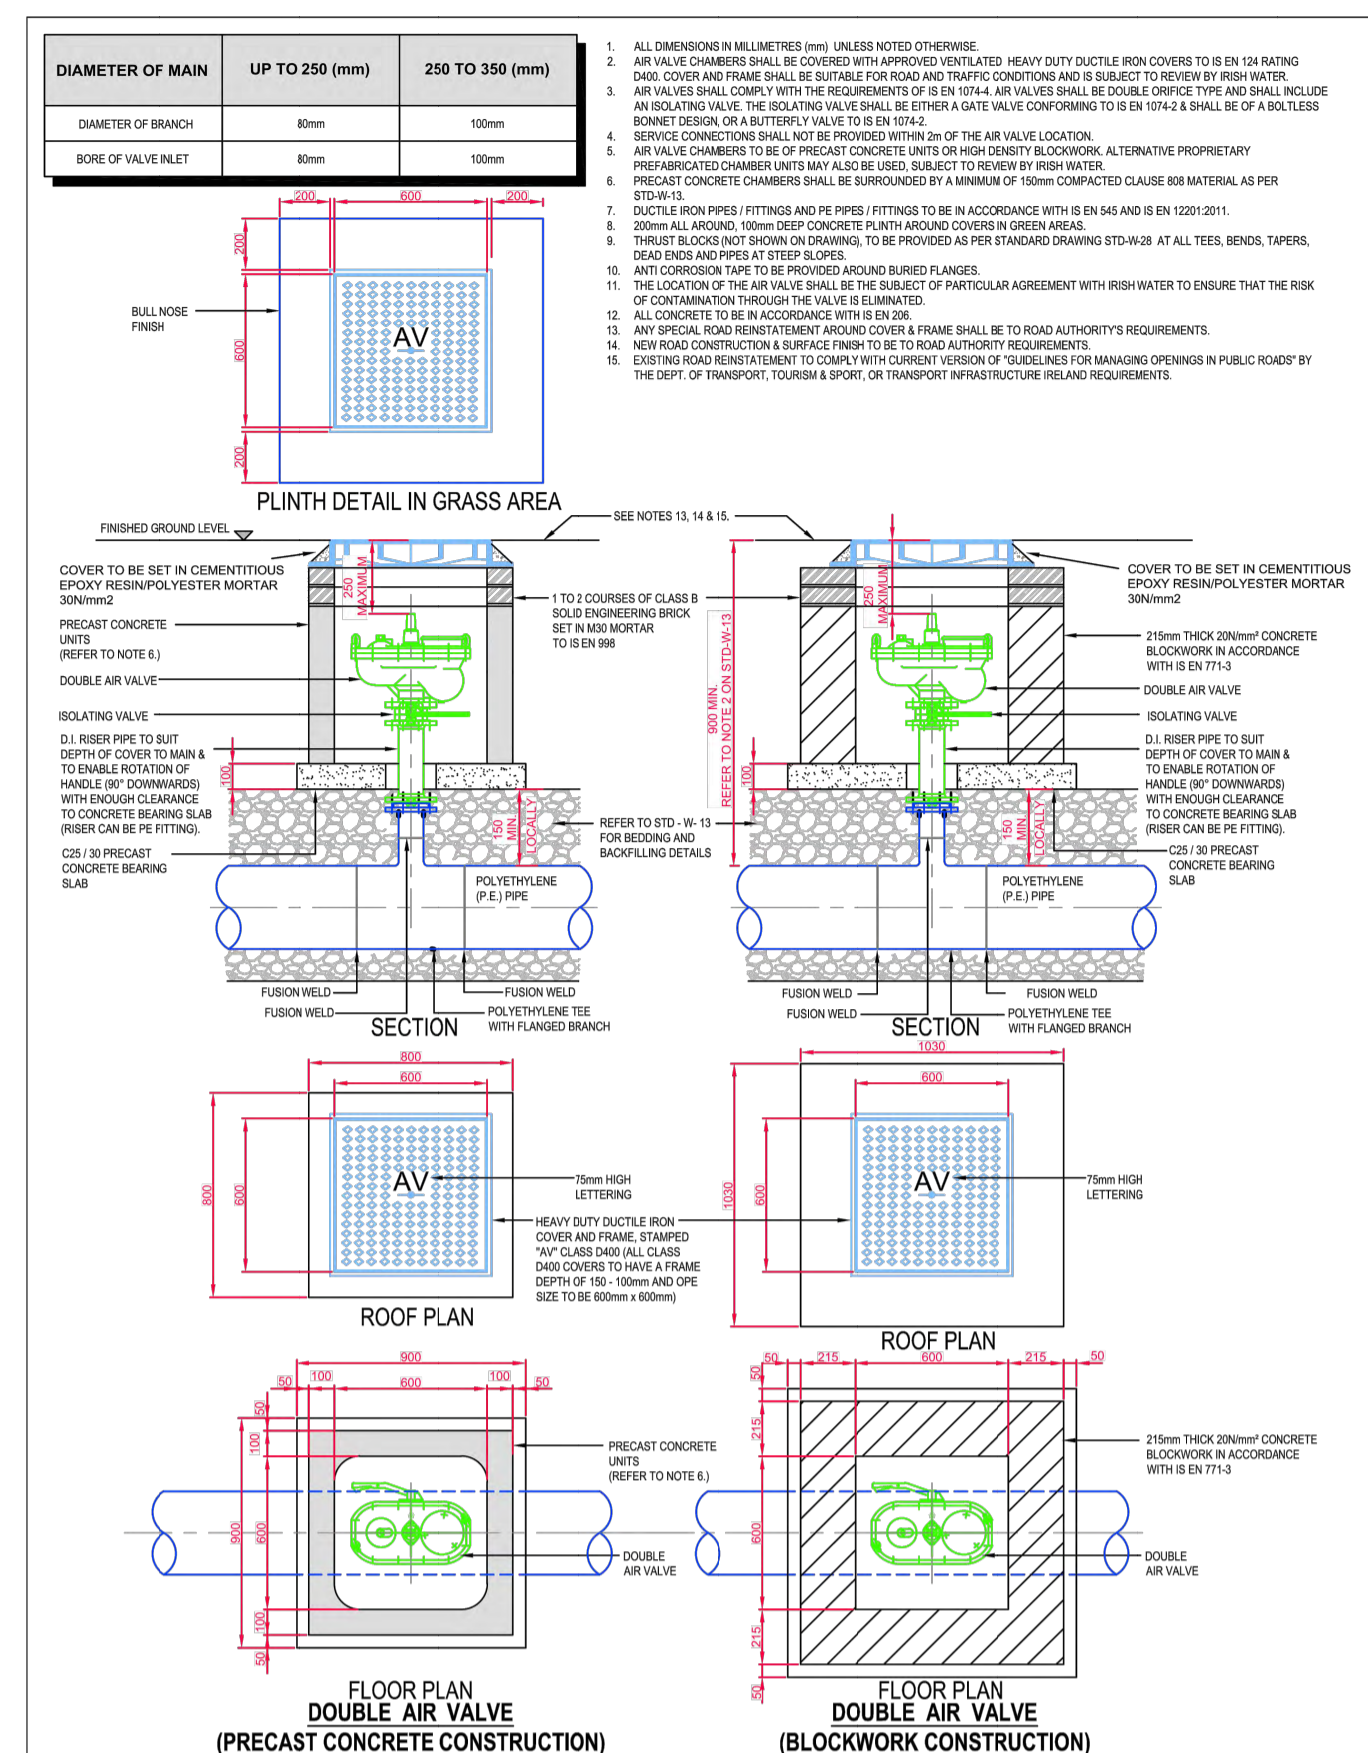


REFER TO INDEX SHEET FOR NOTES REGARDING DESIGN RESPONSIBILITY & RISK ASSESSMENT			
Uisce Éireann - Irish Water	Uisce Éireann - Irish Water	Uisce Éireann - Irish Water	Uisce Éireann - Irish Water

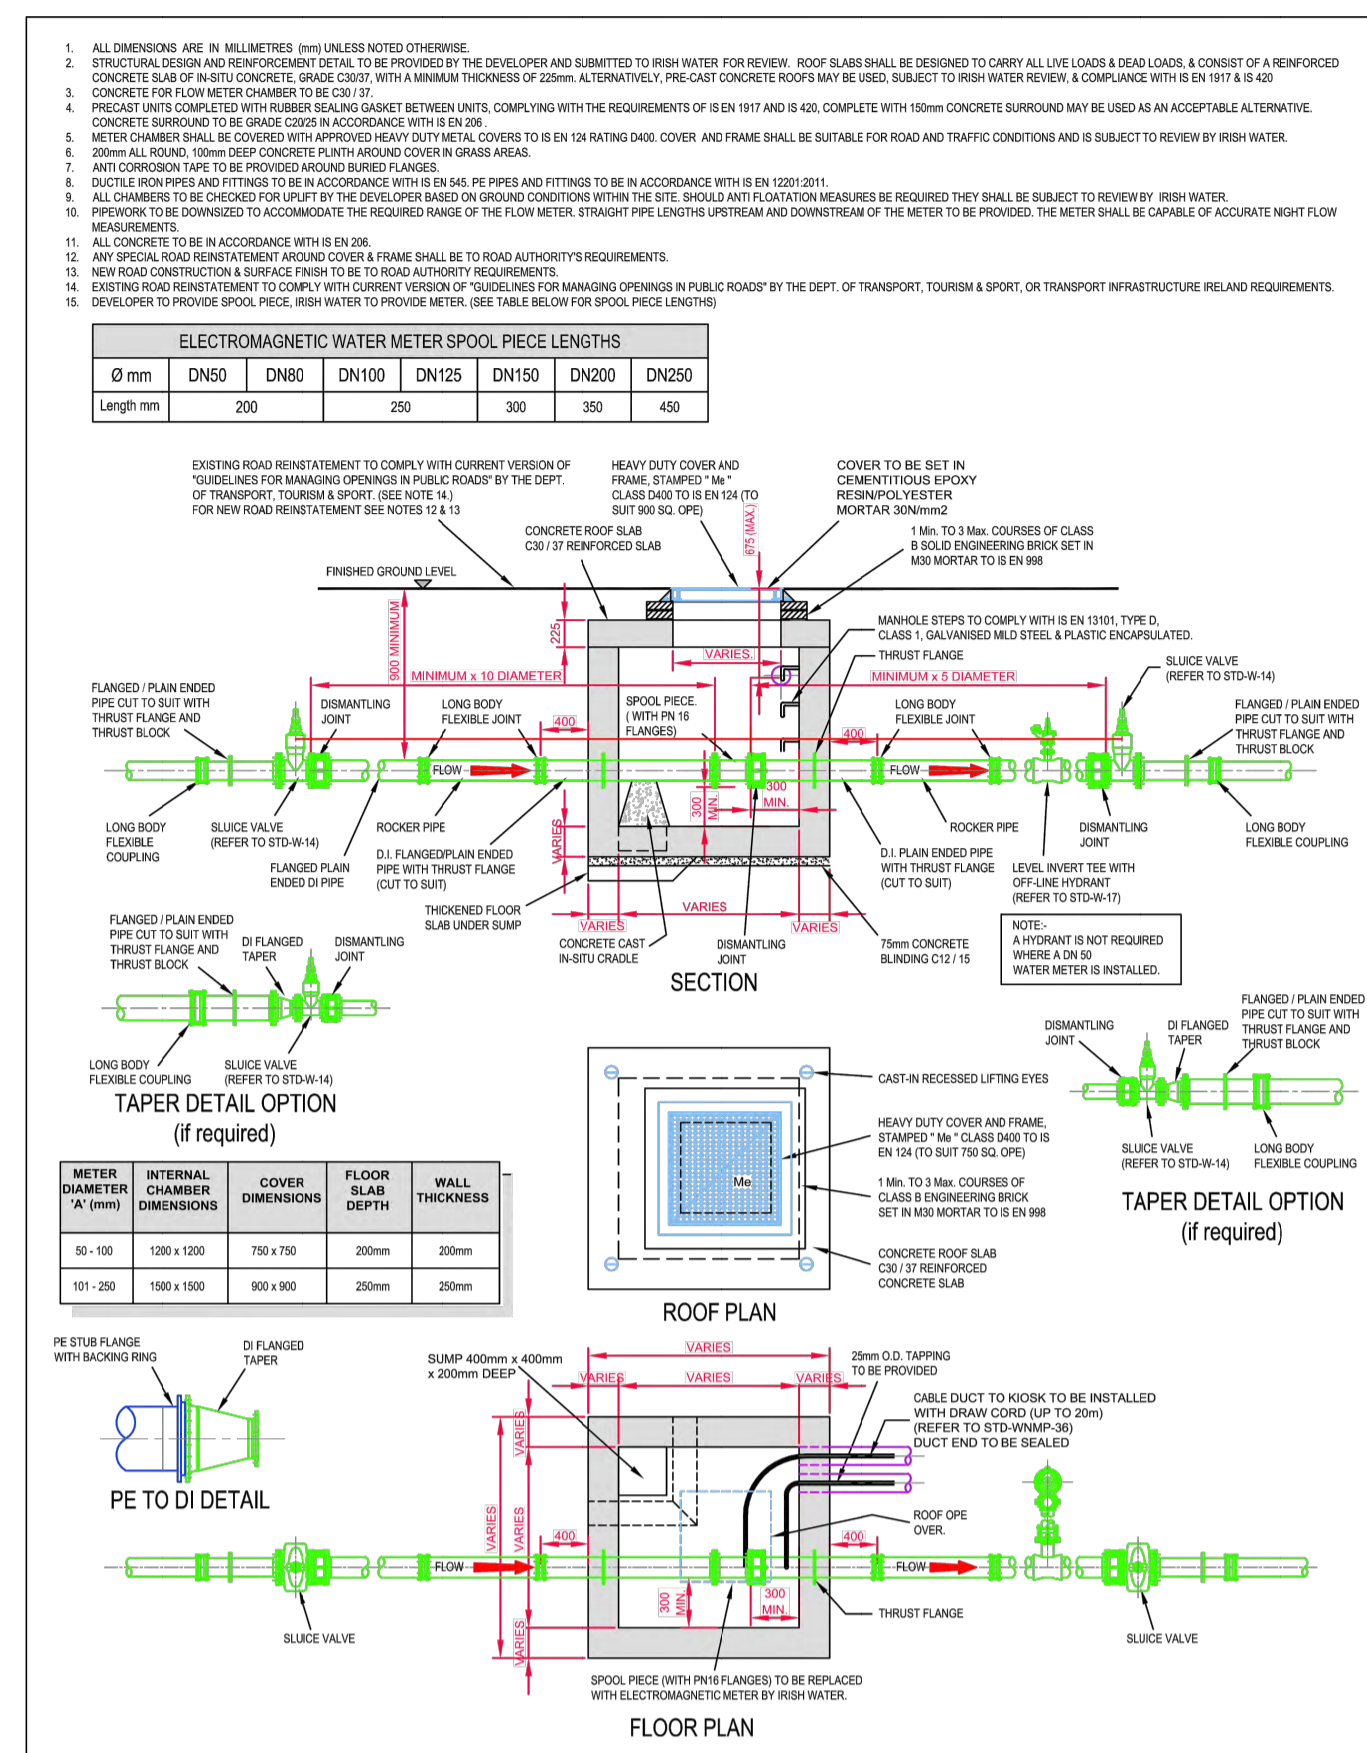

REFER TO INDEX SHEET FOR NOTES REGARDING DESIGN RESPONSIBILITY & RISK ASSESSMENT			
Uisce Éireann - Irish Water	Uisce Éireann - Irish Water	Uisce Éireann - Irish Water	Uisce Éireann - Irish Water

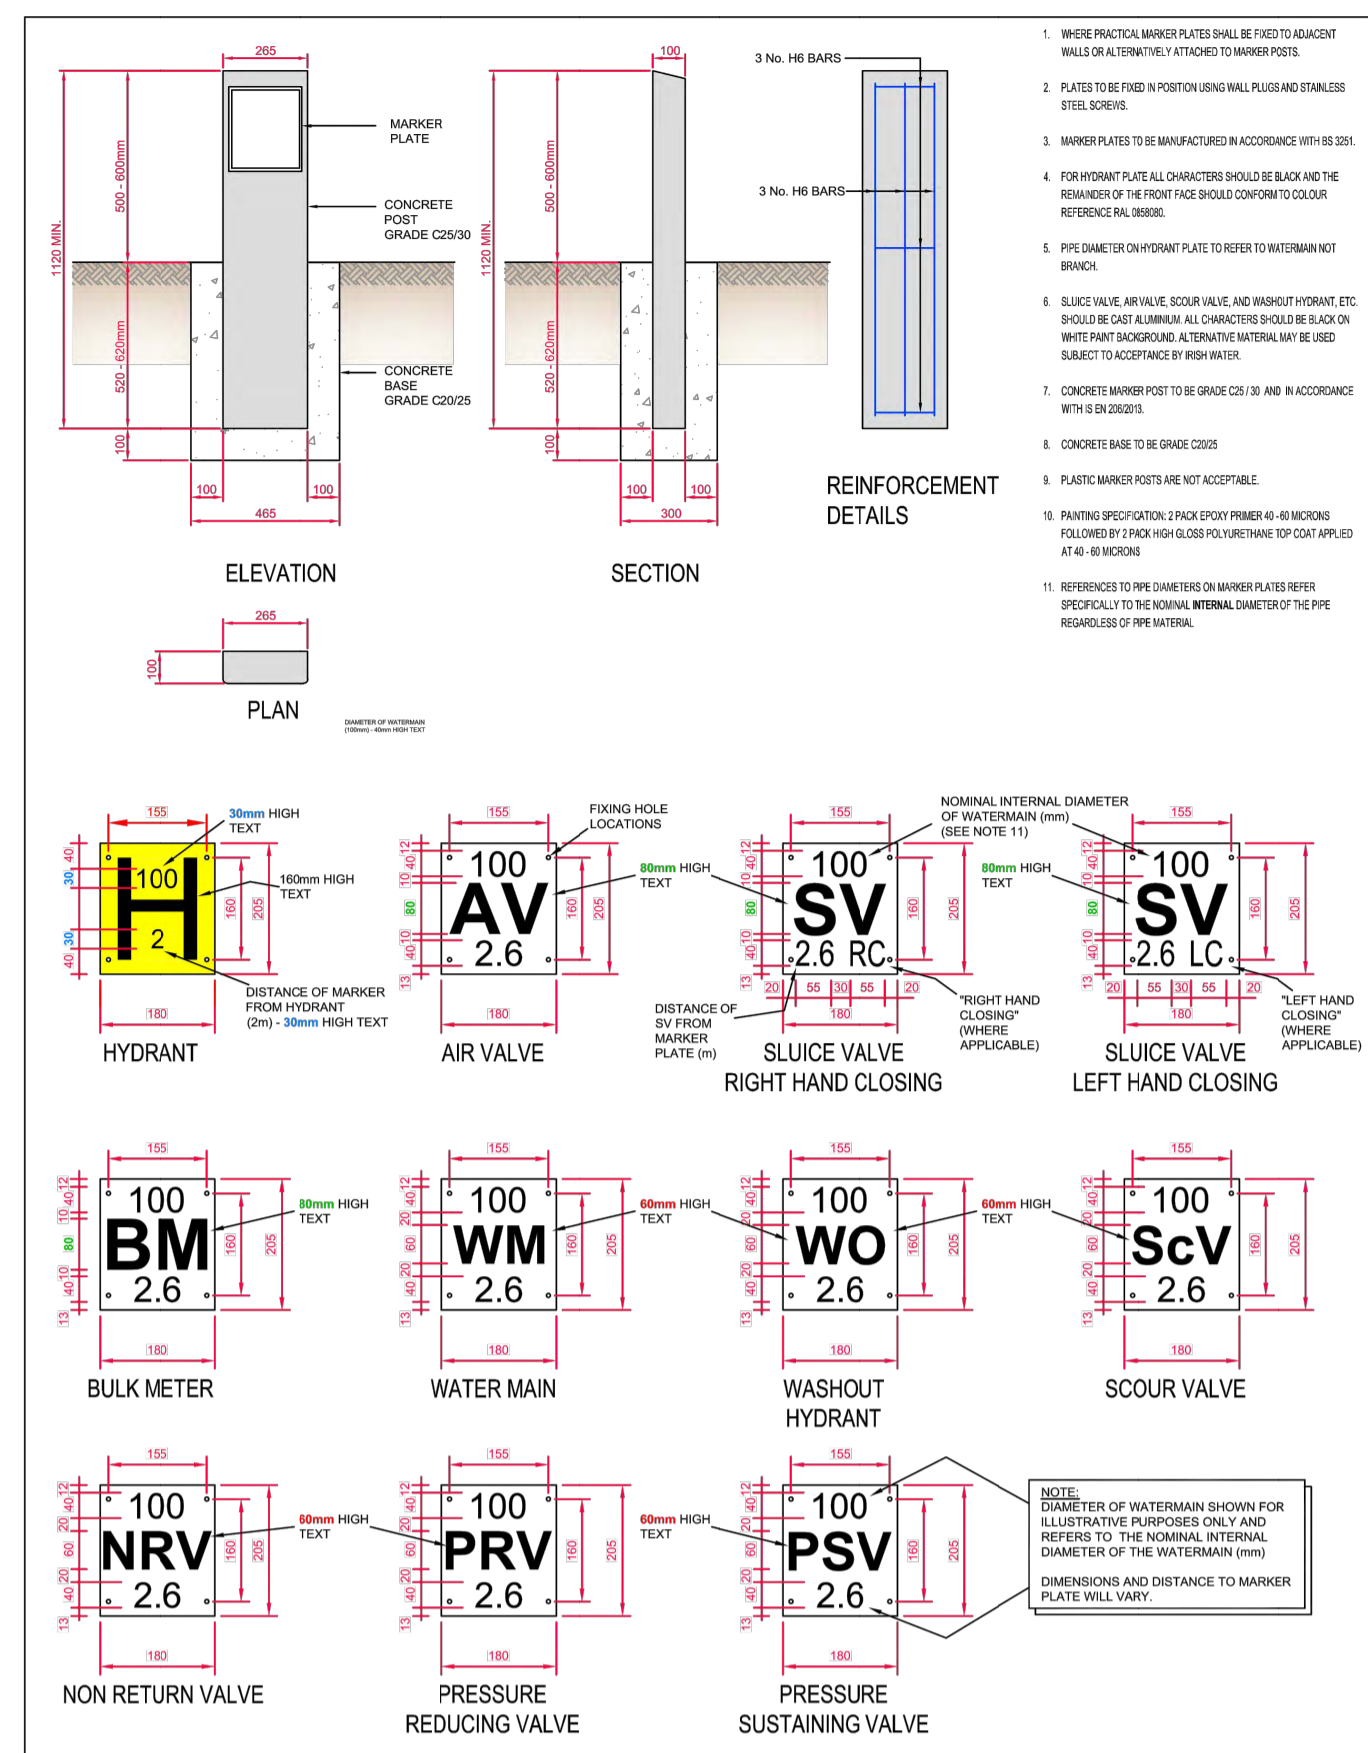

REFER TO INDEX SHEET FOR NOTES REGARDING DESIGN RESPONSIBILITY & RISK ASSESSMENT			
Uisce Éireann - Irish Water	Uisce Éireann - Irish Water	Uisce Éireann - Irish Water	Uisce Éireann - Irish Water

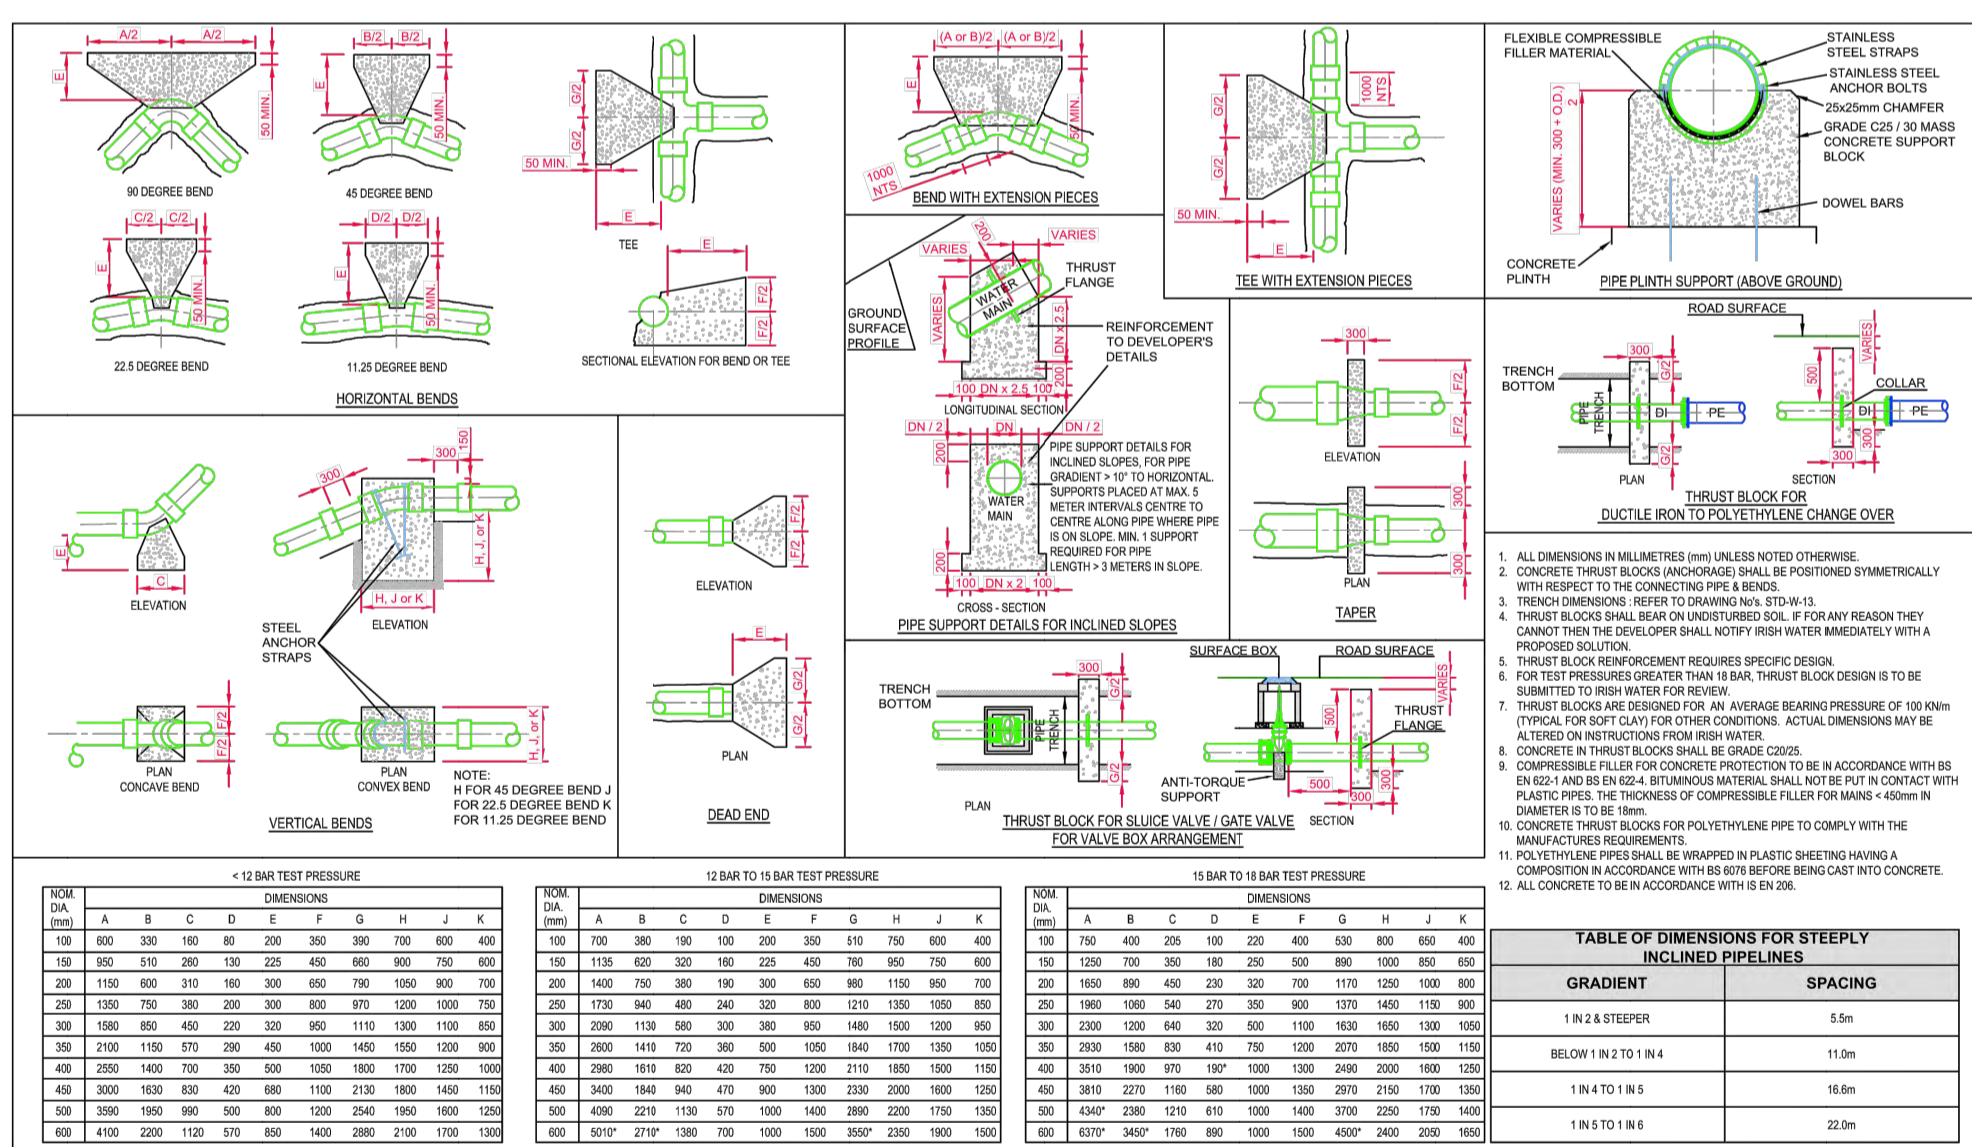

REFER TO INDEX SHEET FOR NOTES REGARDING DESIGN RESPONSIBILITY & RISK ASSESSMENT			
Uisce Éireann - Irish Water	Uisce Éireann - Irish Water	Uisce Éireann - Irish Water	Uisce Éireann - Irish Water

REFER TO INDEX SHEET FOR NOTES REGARDING DESIGN RESPONSIBILITY & RISK ASSESSMENT			
Uisce Éireann - Irish Water	Uisce Éireann - Irish Water	Uisce Éireann - Irish Water	Uisce Éireann - Irish Water

Standard Irish Water Detail References:
 STD-W-01 Water Service Connection responsibility
 STD-W-02 Typical Layout for Water Mains within developments
 STD-W-03 Customer connection & boundary box
 STD-W-05 General Pipe Connection
 STD-W-07 General Pipe Connection
 STD-W-13 Trench Backfill & Bedding
 STD-W-15 Sluice valve for Polyethylene (P.E.) Pipe (<350mmØ)
 STD-W-19 Off-line hydrant for Polyethylene (P.E.) Pipe
 STD-W-22 On-line Air Valve for Polyethylene (P.E.) Pipe
 STD-W-26 Meter chamber (<300mm Ø)
 STD-W-27 Marker posts/ Plates
 STD-W-28 Water main thrust & support blocks

Refer to dwg no. 6159-5030 for plan layout