


# Legend:

- 1500 Pipe. Existing Foul Sewer and Manhole  
 CL: +50.96  
 IL: +50.11
- 2250 Foul @ 1/69 Proposed Foul Sewer and Manhole  
 CL 51.450  
 IL 50.364
- Proposed Foul Sewer Connection From Dwelling
- Site Boundary

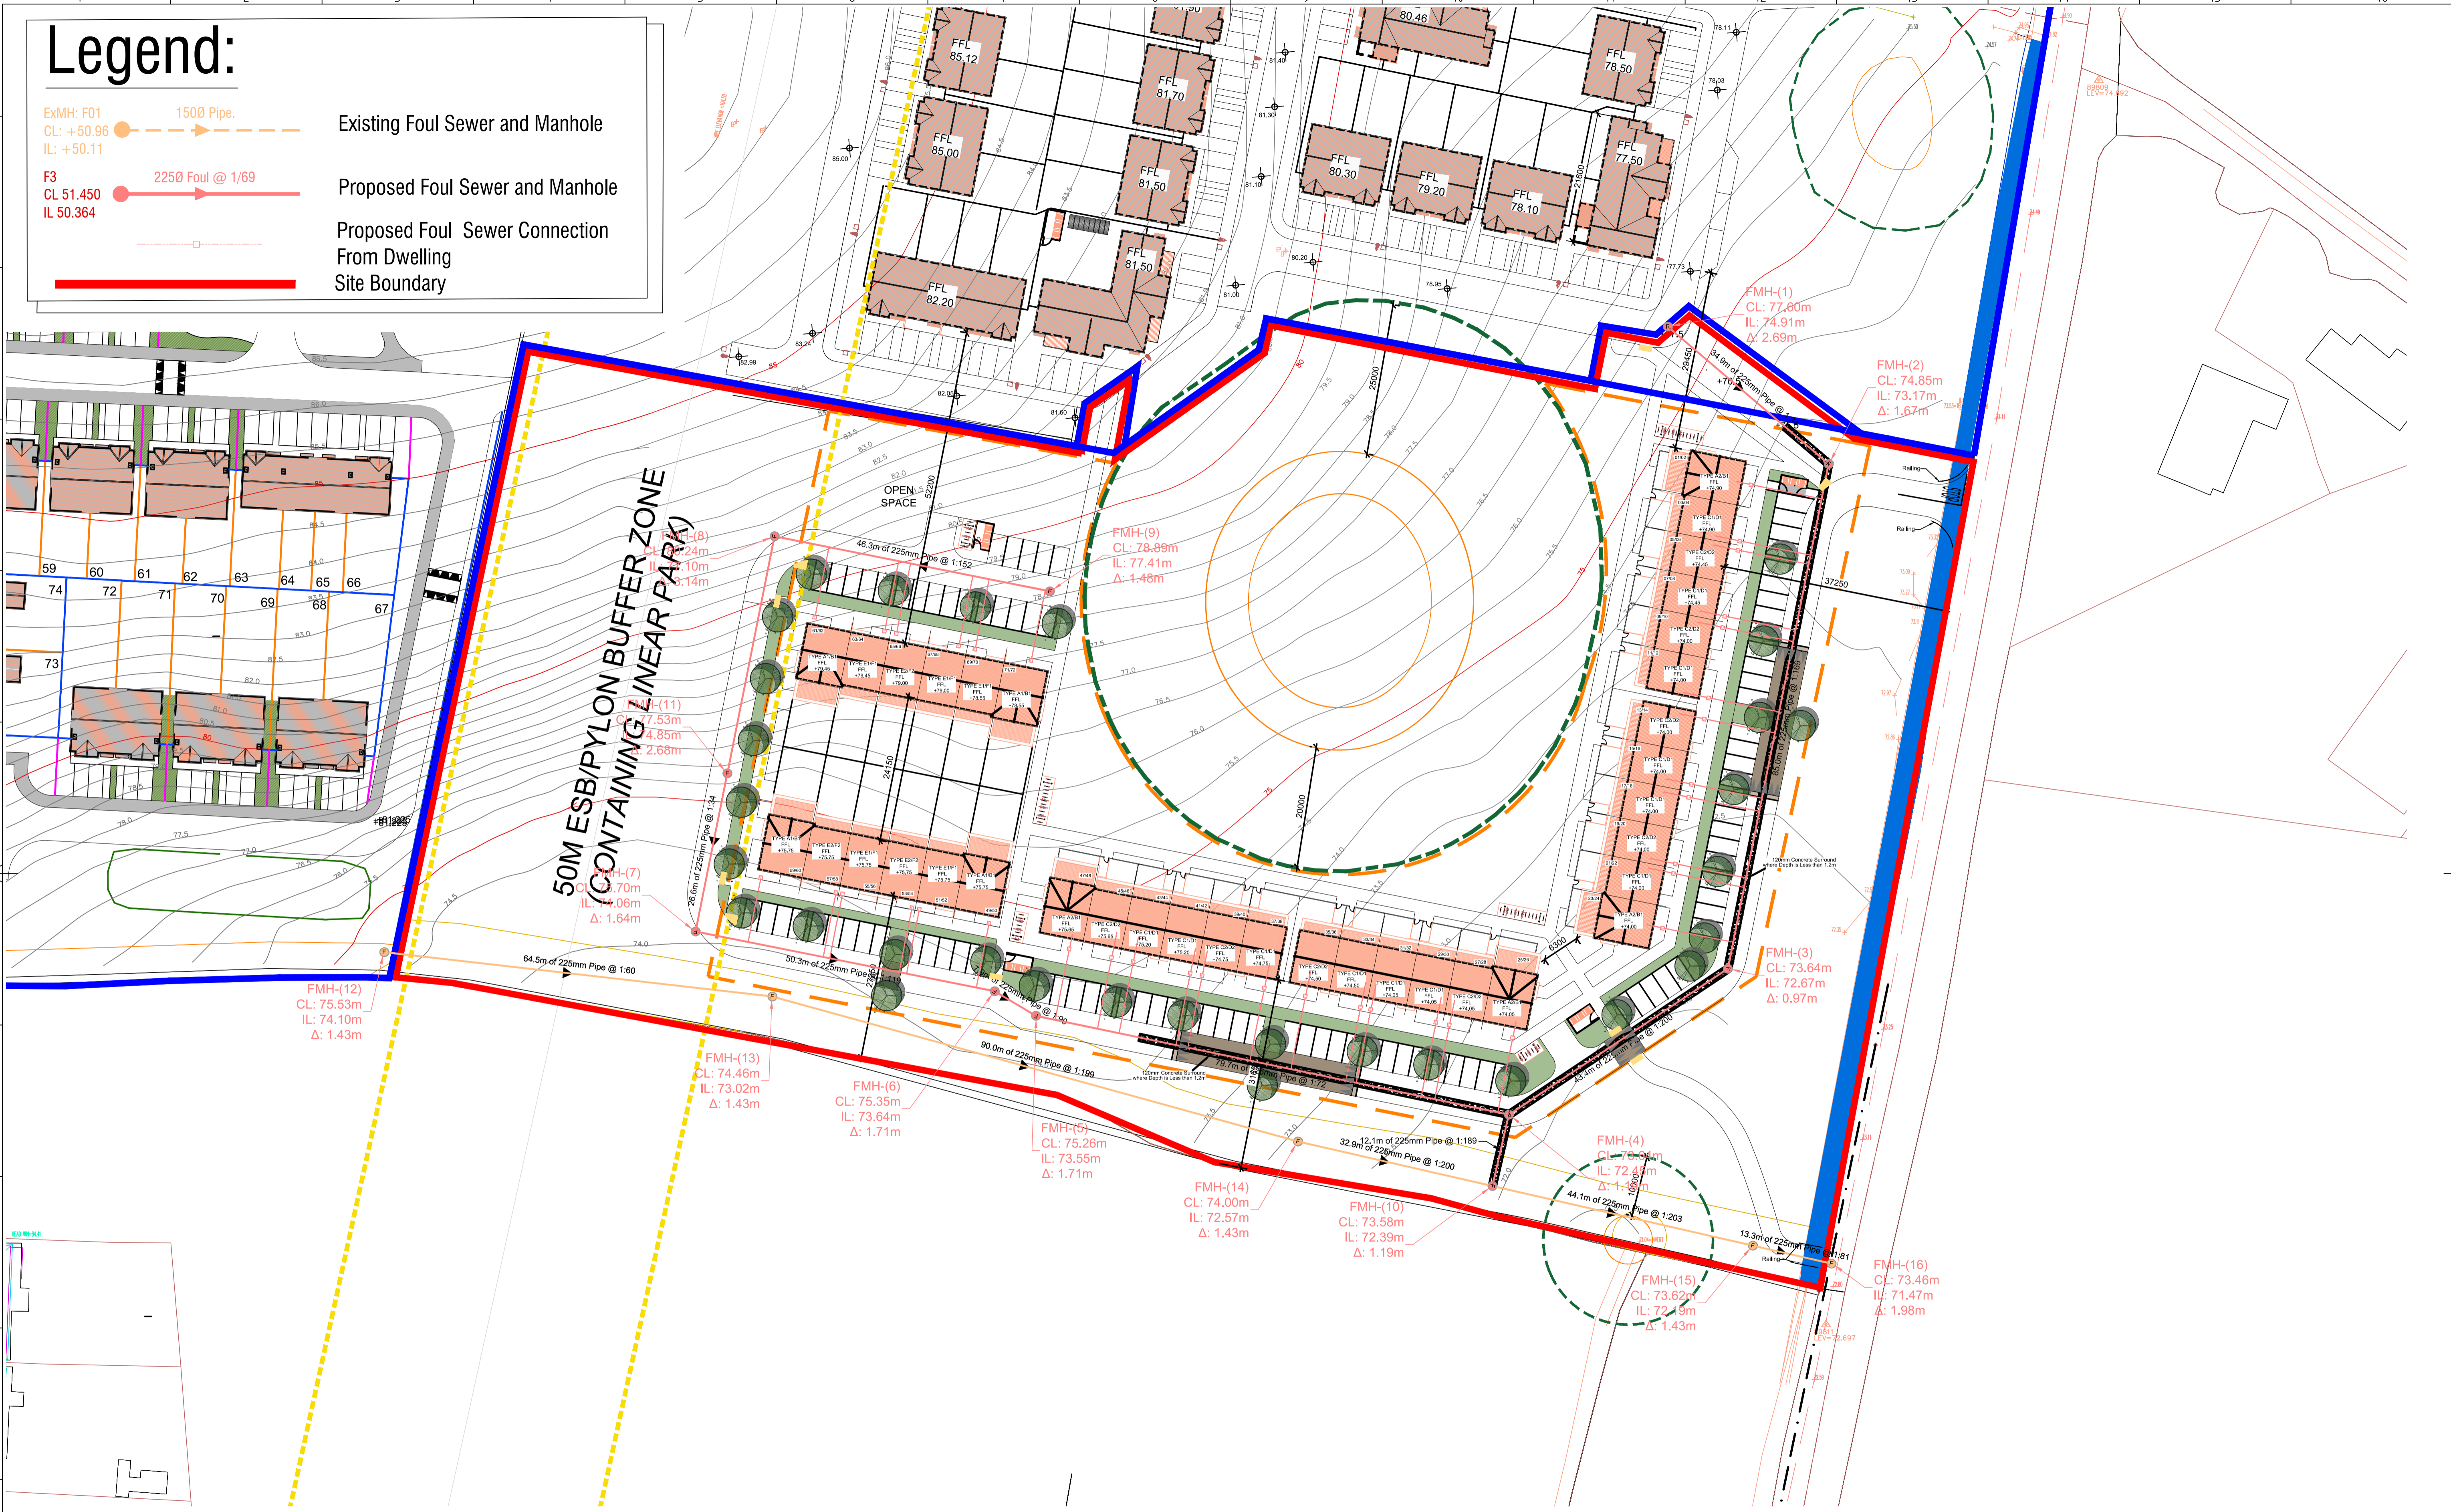

**50M ESB/PLYON BUFFER ZONE  
 (CONTAINING 1/NEAR PARK)**

Site Layout with Foul Sewer  
Scale 1:500

REVISION	DATE	BY	DETAILS
C	06/22	DA	Site Layout & Services Updated
B	07/22	DA	Floor Levels raised on House no. 13-28 Foul/Store connections updated
A	07/22	DA	Issued For Planning

Drawn By	DA	Approved By	DB	Issue Date	15/12/21	Issue For	Planning	Scale	1/500	Rev.	C
<b>O'Shea Leader Consulting Engineers Ltd</b> 38 Eastgate BusPk, Liffelands, Cork Tel: +353 (0)21 4316929 Fax: +353 (0)21 4316931 e-mail: info@osl.ie											
THIS DRAWING IS COPYRIGHT © O'Shea Leader Consulting Engineers Ltd. All rights reserved. No part of this drawing may be reproduced, stored in a retrieval system, or transmitted in any form or by any means, electronic, mechanical, photocopying, recording, or by any information storage and retrieval system, without the prior written permission of O'Shea Leader Consulting Engineers Ltd.											