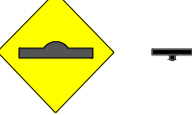
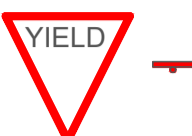

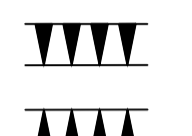

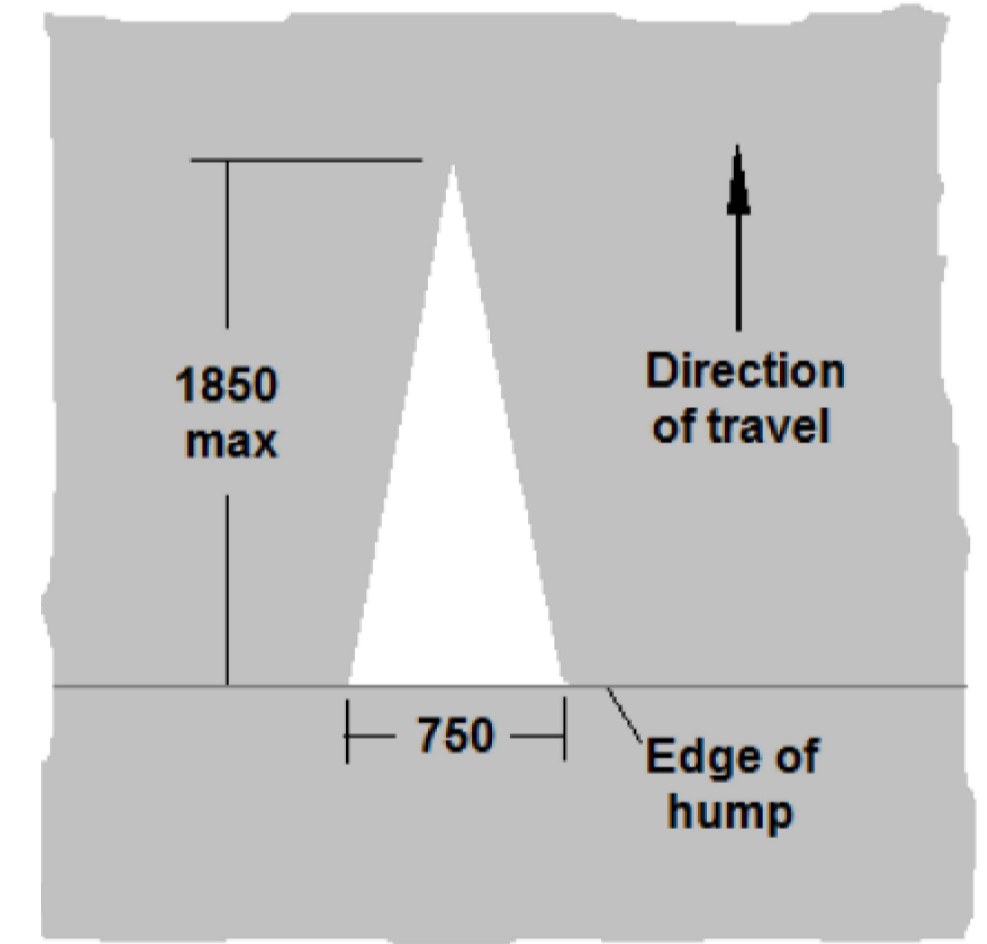
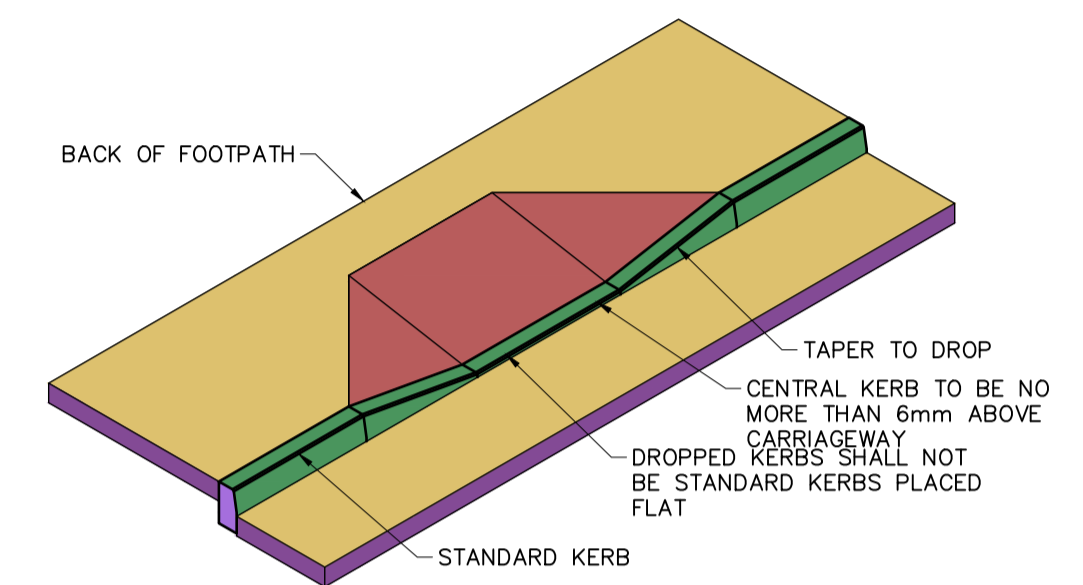
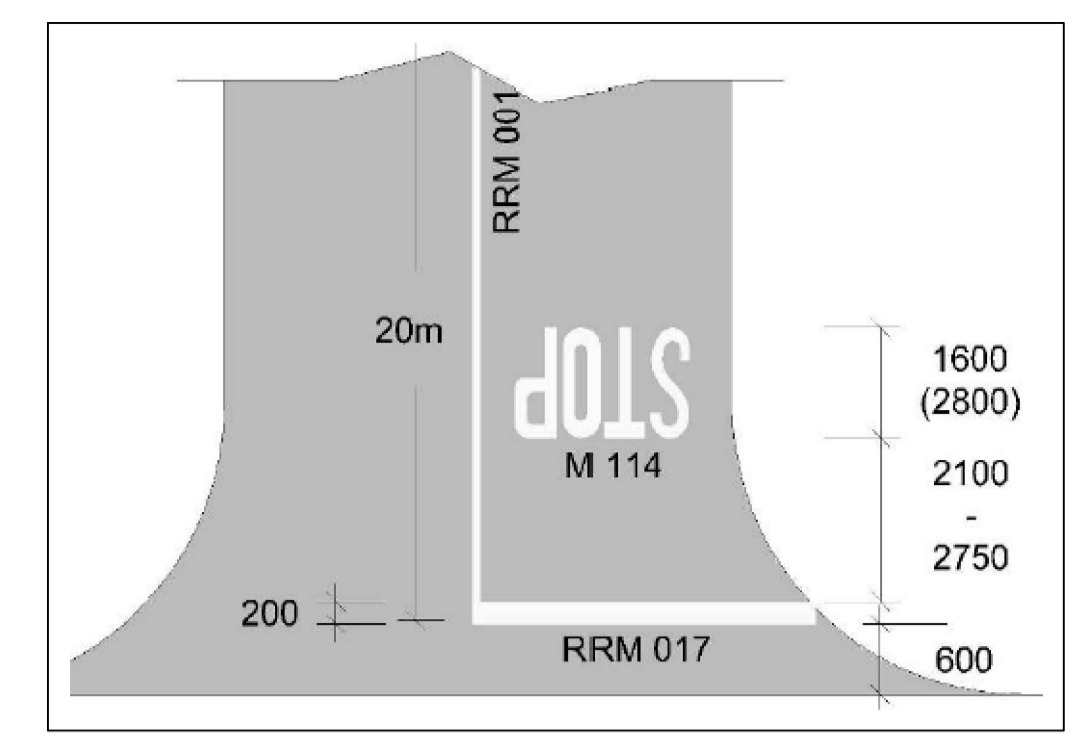



# Legend:

-  Speed Ramp Sign
-  Yield Sign
-  Stop Sign
-  Raised Table
-  Tactile Paving



120m Sight distance triangle at a point 3m back from the public road edge, Indicated in Green.

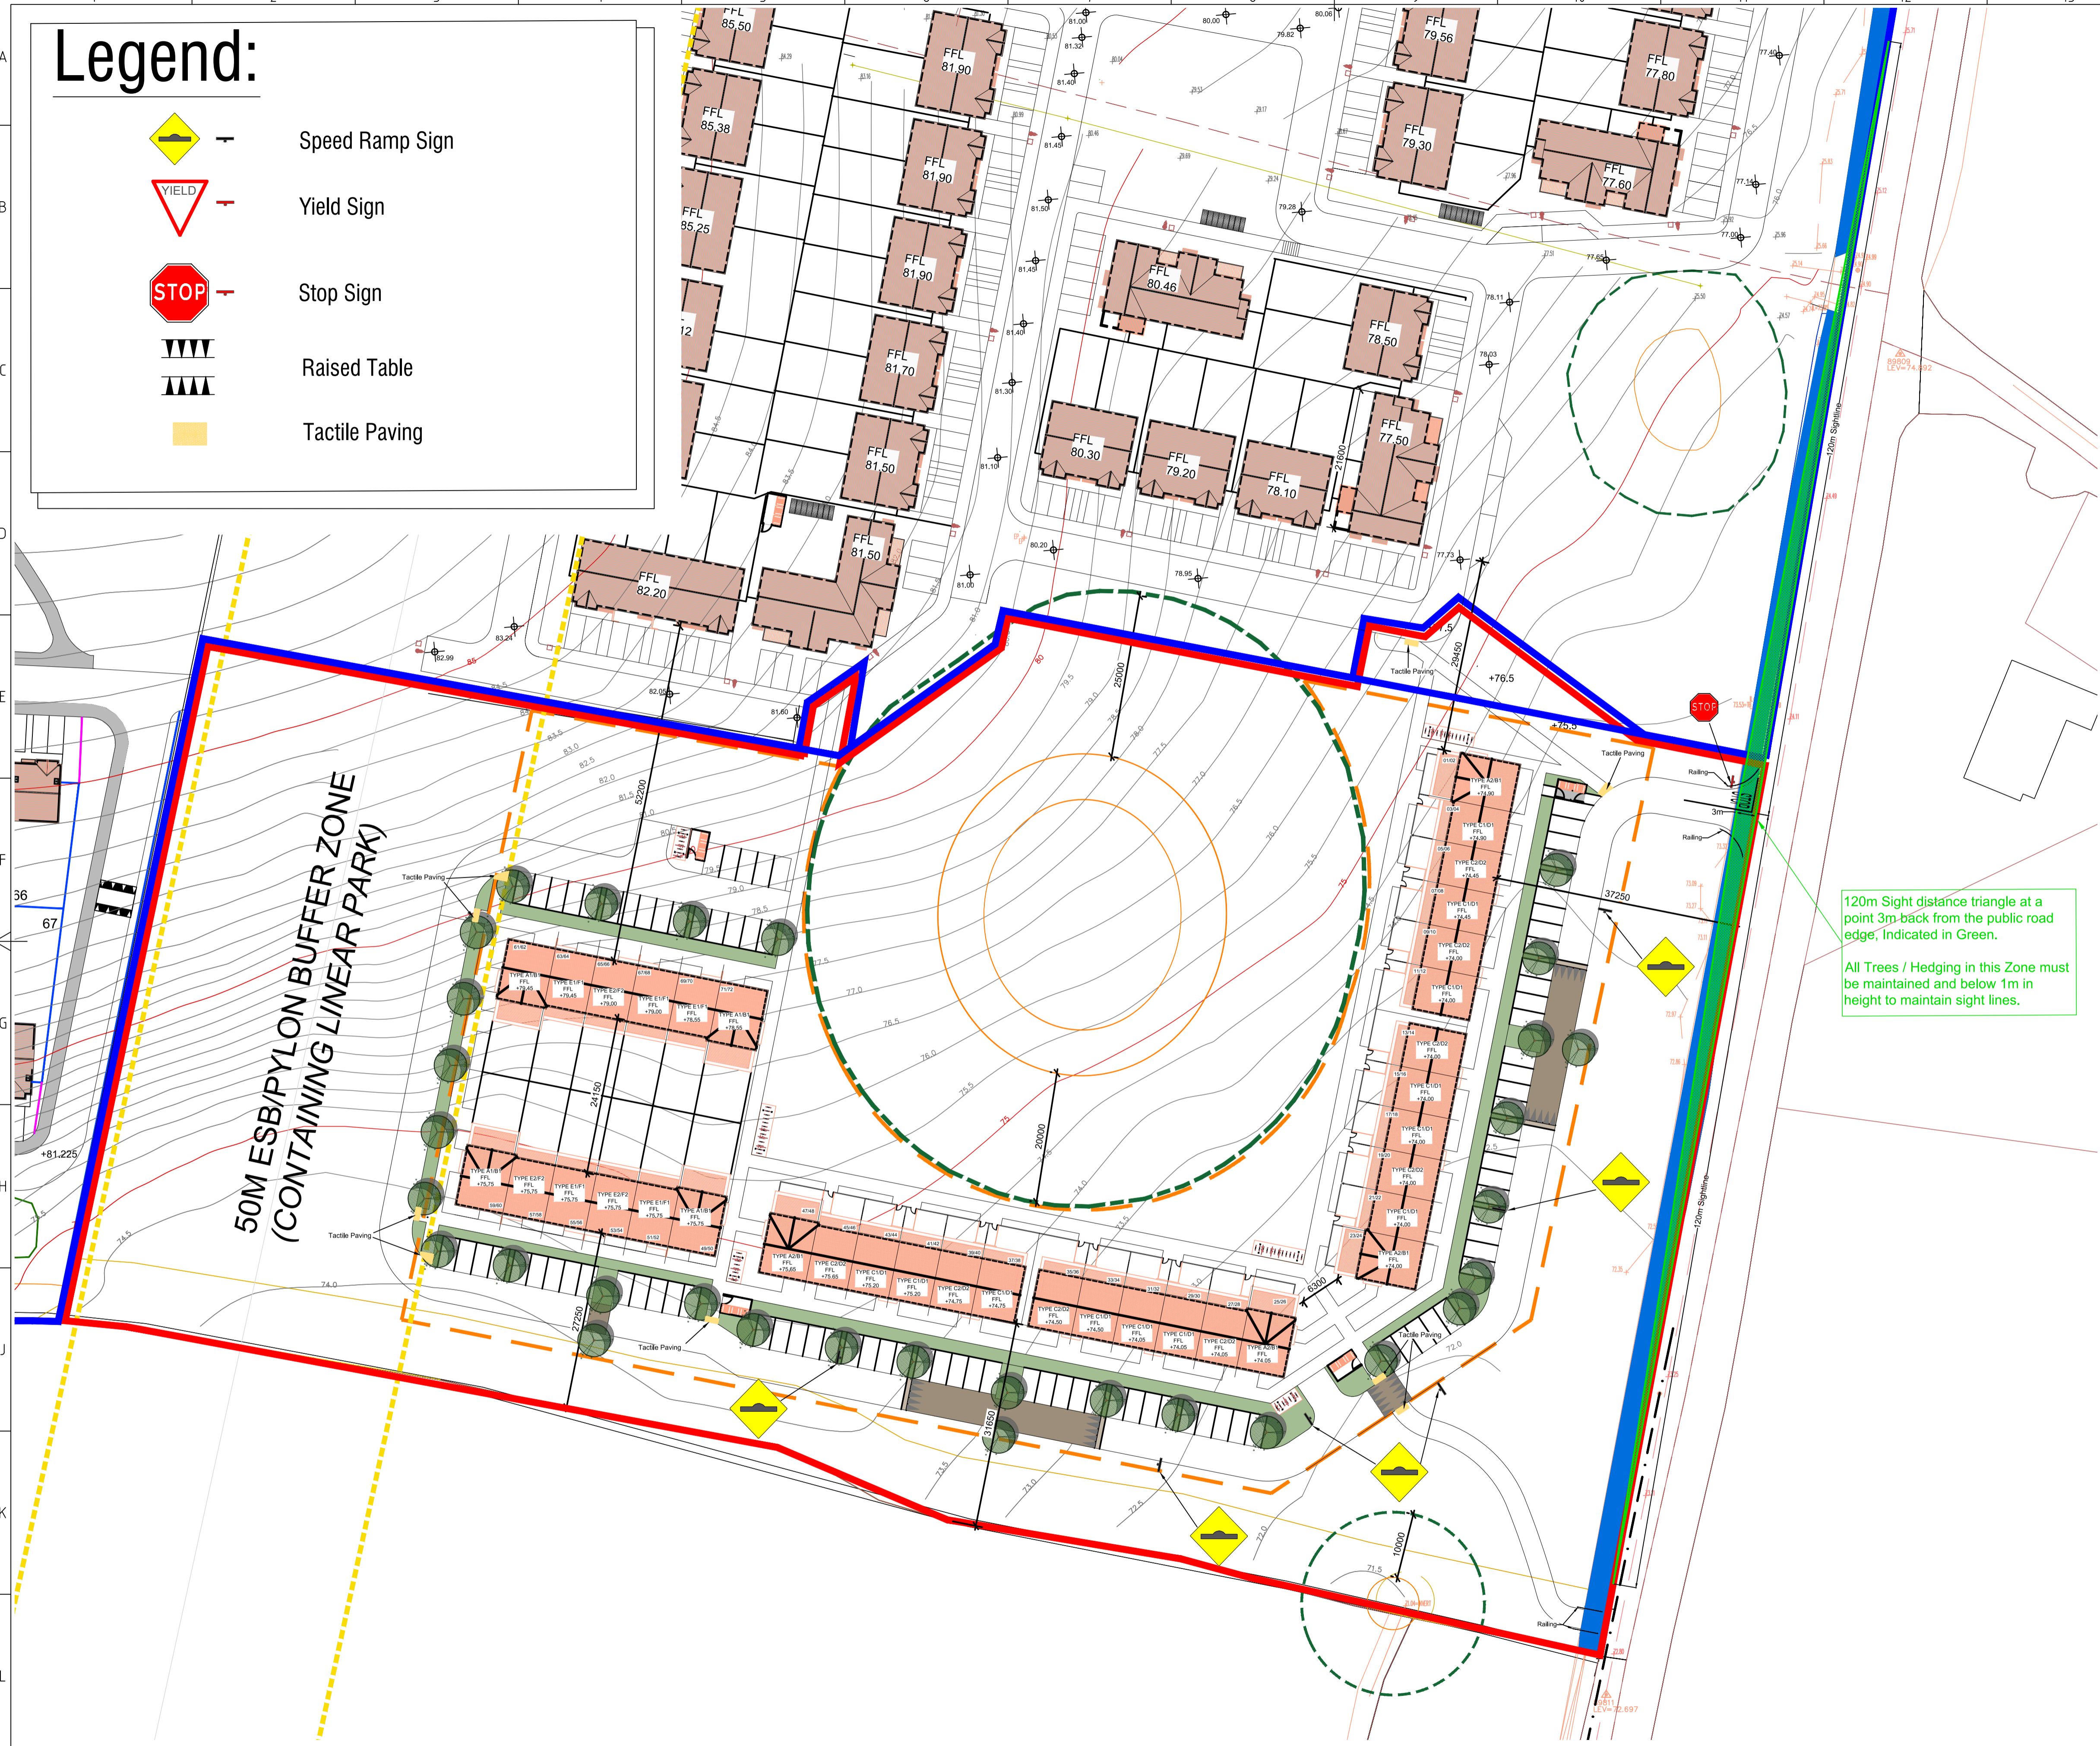All Trees / Hedging in this Zone must be maintained and below 1m in height to maintain sight lines.



Site Layout with Traffic Calming  
Scale 1:500

REVISION	DATE	BY	DETAILS
C	06/22	DA	Site Layout & Services Updated
B	07/22	DA	Floor Levels raised on House no. 13-28 Pool/Store connections updated
A	01/24	DA	Issued for Planning

Drawn By	DA	Approved By	DB	Issue Date	15/12/21	Issue For	Planning	Scale	1/500	Rev.	C
<b>O'Shea Leader Consulting Engineers Ltd</b> 38 Eastgate BusPk, Little Island, Cork Tel: +353 (0)21 4316929 Fax: +353 (0)21 4316931 e-mail: info@osl.ie											
Project: <b>21082 - GA - 05</b> Title: <b>Phase 4 - Ballincroilig, Dublin Pike, Co. Cork</b> Site Layout with Traffic Calming											